

### ROOM FINISH SCHEDULE

NO.	DESCRIPTION	WALL	CEILING	FLOOR	NOTE
101	HITRY	WOOD (TPHA) PARTED PLASTER	PARTED PLASTER (PPH2)	SP1 (BITERS)	HALLS - HORIZONTAL, MEDIUM TEXTURE KITCHEN - HORIZONTAL, LIGHT TEXTURE BATHS - HORIZONTAL, LIGHT TEXTURE
102	KITCHEN	WOOD (TPHA) PARTED PLASTER	PARTED PLASTER (PPH2)	SP1	HALLS - HORIZONTAL, MEDIUM TEXTURE KITCHEN - HORIZONTAL, LIGHT TEXTURE BATHS - HORIZONTAL, LIGHT TEXTURE
103	CLOSET	WOOD (TPHA) PARTED PLASTER	PARTED PLASTER (PPH2)	SP1	HALLS - HORIZONTAL, MEDIUM TEXTURE KITCHEN - HORIZONTAL, LIGHT TEXTURE BATHS - HORIZONTAL, LIGHT TEXTURE
104	LAUNDRY CLOSET	WOOD (TPHA) PARTED PLASTER	PARTED PLASTER (PPH2)	SP1	HALLS - HORIZONTAL, MEDIUM TEXTURE KITCHEN - HORIZONTAL, LIGHT TEXTURE BATHS - HORIZONTAL, LIGHT TEXTURE
105	BEDROOM "A"	WOOD (TPHA) PARTED PLASTER	PARTED PLASTER (PPH2)	SP1	HALLS - HORIZONTAL, MEDIUM TEXTURE KITCHEN - HORIZONTAL, LIGHT TEXTURE BATHS - HORIZONTAL, LIGHT TEXTURE
106	CLOSET "A"	WOOD (TPHA) PARTED PLASTER	PARTED PLASTER (PPH2)	SP1	HALLS - HORIZONTAL, MEDIUM TEXTURE KITCHEN - HORIZONTAL, LIGHT TEXTURE BATHS - HORIZONTAL, LIGHT TEXTURE
107	BEDROOM "B"	WOOD (TPHA) PARTED PLASTER	PARTED PLASTER (PPH2)	SP1	HALLS - HORIZONTAL, MEDIUM TEXTURE KITCHEN - HORIZONTAL, LIGHT TEXTURE BATHS - HORIZONTAL, LIGHT TEXTURE
108	CLOSET "B"	WOOD (TPHA) PARTED PLASTER	PARTED PLASTER (PPH2)	SP1	HALLS - HORIZONTAL, MEDIUM TEXTURE KITCHEN - HORIZONTAL, LIGHT TEXTURE BATHS - HORIZONTAL, LIGHT TEXTURE
109	BEDROOM "C"	WOOD (TPHA) PARTED PLASTER	PARTED PLASTER (PPH2)	SP1	HALLS - HORIZONTAL, MEDIUM TEXTURE KITCHEN - HORIZONTAL, LIGHT TEXTURE BATHS - HORIZONTAL, LIGHT TEXTURE
110	CLOSET "C"	WOOD (TPHA) PARTED PLASTER	PARTED PLASTER (PPH2)	SP1	HALLS - HORIZONTAL, MEDIUM TEXTURE KITCHEN - HORIZONTAL, LIGHT TEXTURE BATHS - HORIZONTAL, LIGHT TEXTURE



### DOOR SCHEDULE

NOTE: SEE WATER RESISTANT FINISH SCHEDULE FOR PAINT COLOR LEGEND

NO.	SYMBOL	LOCATION	TYPE	FINISH	MARK	NOTE
101	101	HALL	SWING	WOOD	WOOD	HALL - HORIZONTAL, MEDIUM TEXTURE
102	102	KITCHEN	SWING	WOOD	WOOD	KITCHEN - HORIZONTAL, LIGHT TEXTURE
103	103	CLOSET	SWING	WOOD	WOOD	HALLS - HORIZONTAL, MEDIUM TEXTURE
104	104	LAUNDRY CLOSET	SWING	WOOD	WOOD	HALLS - HORIZONTAL, MEDIUM TEXTURE
105	105	BEDROOM "A"	SWING	WOOD	WOOD	HALLS - HORIZONTAL, MEDIUM TEXTURE
106	106	CLOSET "A"	SWING	WOOD	WOOD	HALLS - HORIZONTAL, MEDIUM TEXTURE
107	107	BEDROOM "B"	SWING	WOOD	WOOD	HALLS - HORIZONTAL, MEDIUM TEXTURE
108	108	CLOSET "B"	SWING	WOOD	WOOD	HALLS - HORIZONTAL, MEDIUM TEXTURE
109	109	BEDROOM "C"	SWING	WOOD	WOOD	HALLS - HORIZONTAL, MEDIUM TEXTURE
110	110	CLOSET "C"	SWING	WOOD	WOOD	HALLS - HORIZONTAL, MEDIUM TEXTURE


### WINDOW SCHEDULE

NO.	SYMBOL	LOCATION	TYPE	FINISH	MARK	NOTE
101	101	HALL	FIXED	WOOD	WOOD	HALLS - HORIZONTAL, MEDIUM TEXTURE
102	102	KITCHEN	FIXED	WOOD	WOOD	KITCHEN - HORIZONTAL, LIGHT TEXTURE
103	103	CLOSET	FIXED	WOOD	WOOD	HALLS - HORIZONTAL, MEDIUM TEXTURE
104	104	LAUNDRY CLOSET	FIXED	WOOD	WOOD	HALLS - HORIZONTAL, MEDIUM TEXTURE
105	105	BEDROOM "A"	FIXED	WOOD	WOOD	HALLS - HORIZONTAL, MEDIUM TEXTURE
106	106	CLOSET "A"	FIXED	WOOD	WOOD	HALLS - HORIZONTAL, MEDIUM TEXTURE
107	107	BEDROOM "B"	FIXED	WOOD	WOOD	HALLS - HORIZONTAL, MEDIUM TEXTURE
108	108	CLOSET "B"	FIXED	WOOD	WOOD	HALLS - HORIZONTAL, MEDIUM TEXTURE
109	109	BEDROOM "C"	FIXED	WOOD	WOOD	HALLS - HORIZONTAL, MEDIUM TEXTURE
110	110	CLOSET "C"	FIXED	WOOD	WOOD	HALLS - HORIZONTAL, MEDIUM TEXTURE

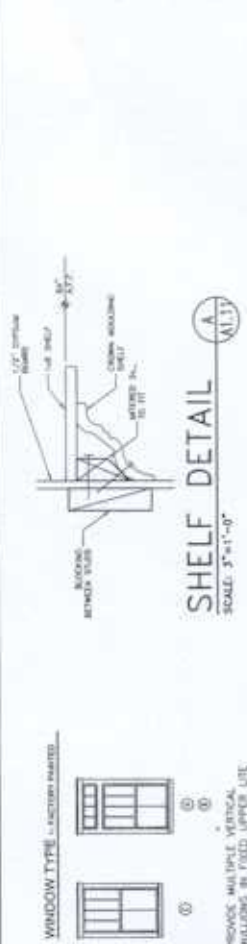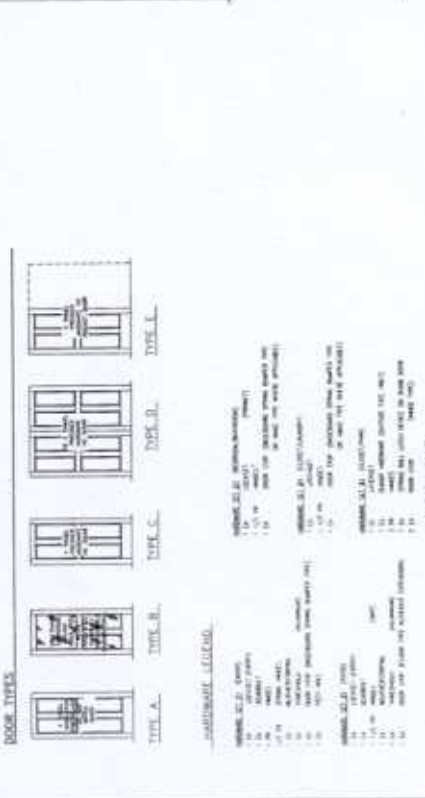




DATE: 05/11/06	REVISIONS:
DESIGN: D.D.M.	01
PROJECT: H.J.M.	02
SCALE: 1/8"=1'-0"	03
	04
	05
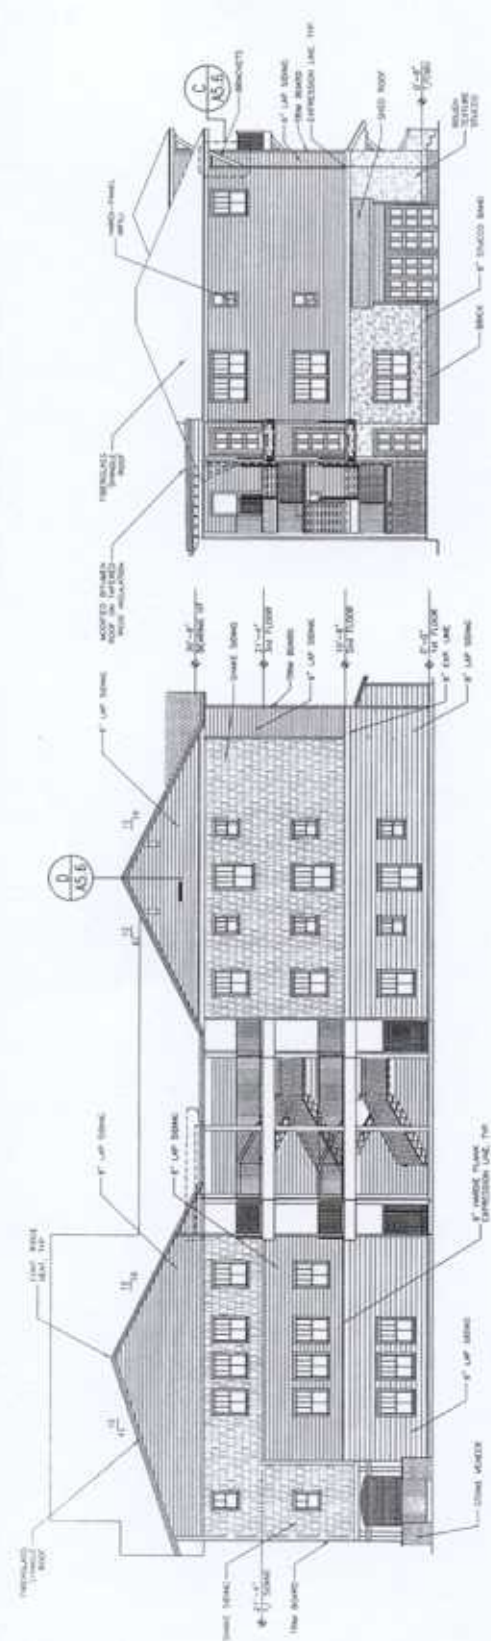


**SOUTH ELEVATION**  
 SCALE: 1/8"=1'-0"  
 (POD ARC)



**NORTH ELEVATION**  
 SCALE: 1/8"=1'-0"  
 (POD B)

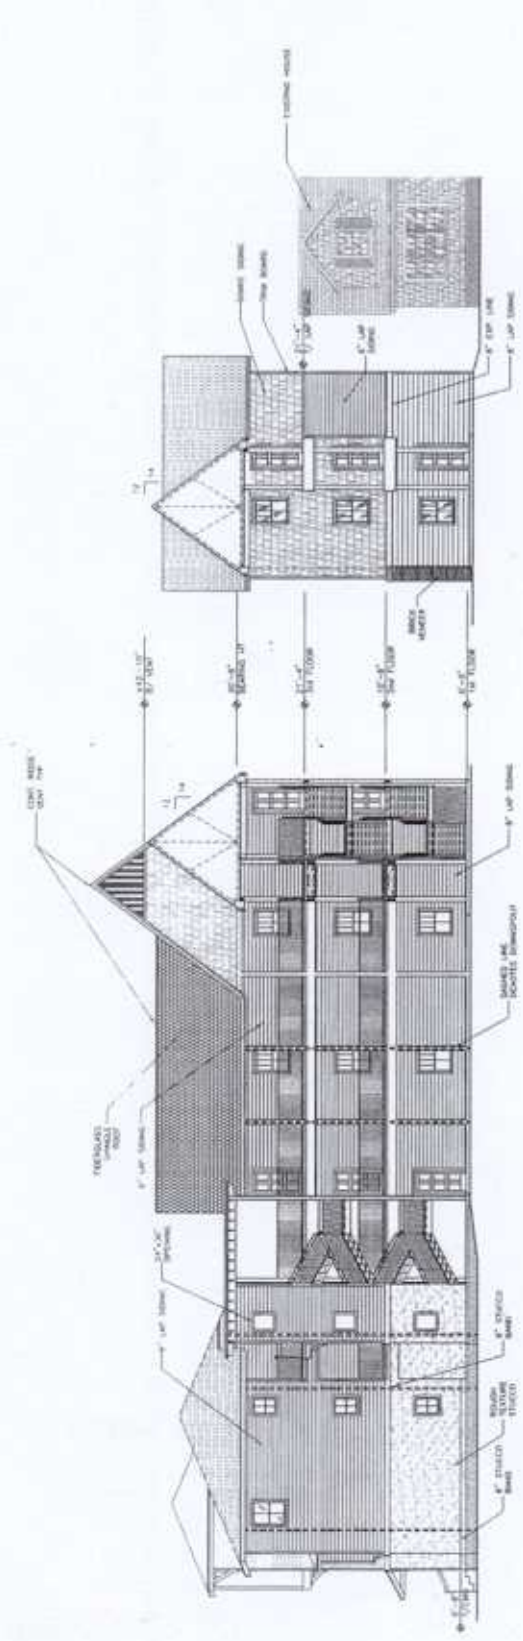

**EAST ELEVATION**  
 SCALE: 1/8"=1'-0"  
 (COURTYARD VIEW OF POD A & B RELAX)

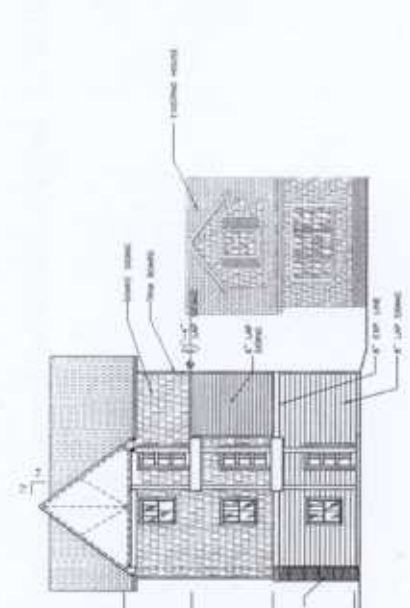


**WEST ELEVATION**  
 SCALE: 1/8"=1'-0"  
 (POD C FROM COURTYARD)

THIS DOCUMENT IS THE PROPERTY OF NER VIGNOLA McLEAN, INC. IT IS TO BE USED ONLY FOR THE PROJECT AND SITE SPECIFICALLY IDENTIFIED HEREON. IT IS NOT TO BE REPRODUCED, COPIED, OR TRANSMITTED IN ANY FORM OR BY ANY MEANS, ELECTRONIC OR MECHANICAL, WITHOUT THE WRITTEN PERMISSION OF NER VIGNOLA McLEAN, INC. ANY UNAUTHORIZED USE OF THIS DOCUMENT IS PROHIBITED. THE USER OF THIS DOCUMENT AGREES TO HOLD NER VIGNOLA McLEAN, INC. HARMLESS FROM AND AGAINST ALL CLAIMS, DAMAGES, LOSSES AND EXPENSES, INCLUDING REASONABLE ATTORNEY'S FEES, THAT MAY BE ASSERTED AGAINST OR INCURRED BY NER VIGNOLA McLEAN, INC. OR ITS EMPLOYEES, AGENTS, OR CONTRACTORS, AS A RESULT OF THE USER'S USE OF THIS DOCUMENT. THE USER OF THIS DOCUMENT AGREES TO INDEMNIFY AND HOLD NER VIGNOLA McLEAN, INC. HARMLESS FROM AND AGAINST ALL CLAIMS, DAMAGES, LOSSES AND EXPENSES, INCLUDING REASONABLE ATTORNEY'S FEES, THAT MAY BE ASSERTED AGAINST OR INCURRED BY NER VIGNOLA McLEAN, INC. OR ITS EMPLOYEES, AGENTS, OR CONTRACTORS, AS A RESULT OF THE USER'S USE OF THIS DOCUMENT.



DATE: 05/10/06	BY: D.D.M.
REVISION: 1	BY: M.J.M.
REVISION: 2	BY: M.J.M.
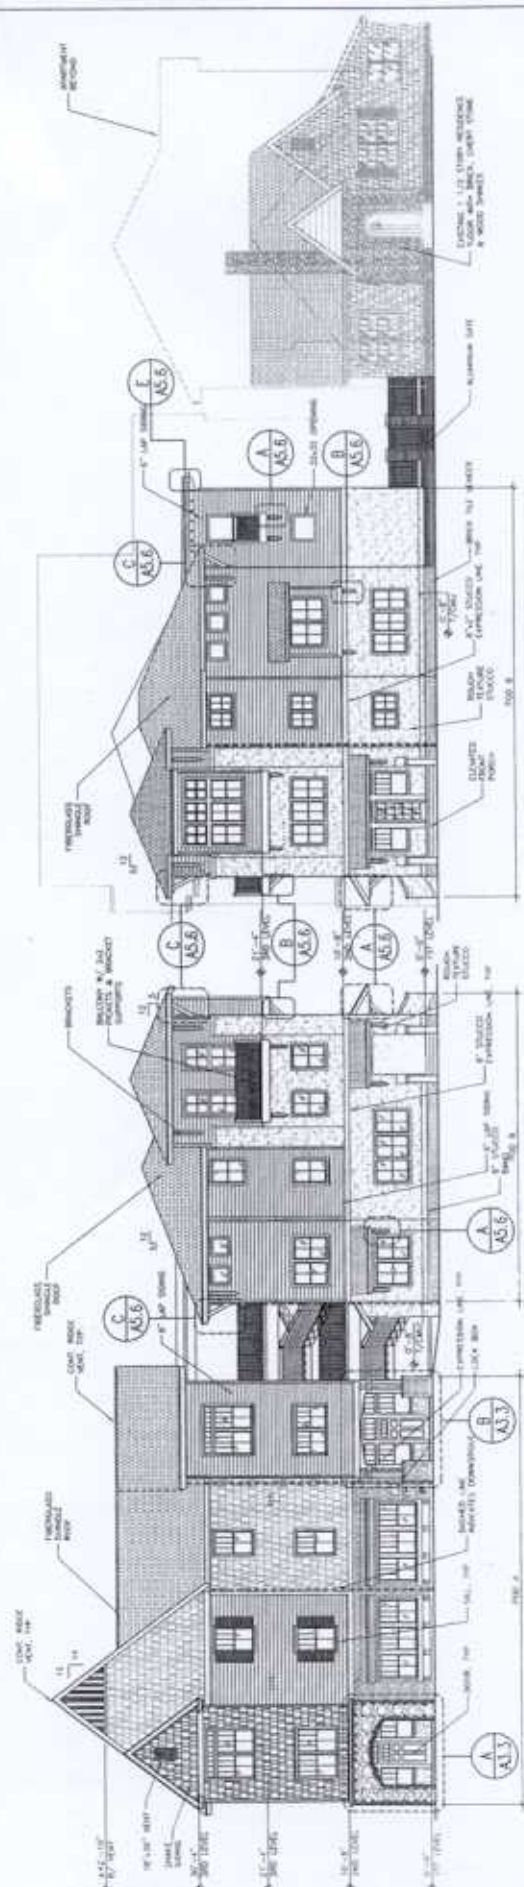


**WEST ELEVATION**  
 SCALE: 1/8"=1'-0"  
 (ON 12th STREET)

**SOUTH ELEVATION**  
 SCALE: 1/8"=1'-0"  
 (EW 3rd AVENUE)




**EAST ELEVATION**  
 SCALE: 1/8"=1'-0"

**NORTH ELEVATION**  
 SCALE: 1/8"=1'-0"  
 (ALLEY)

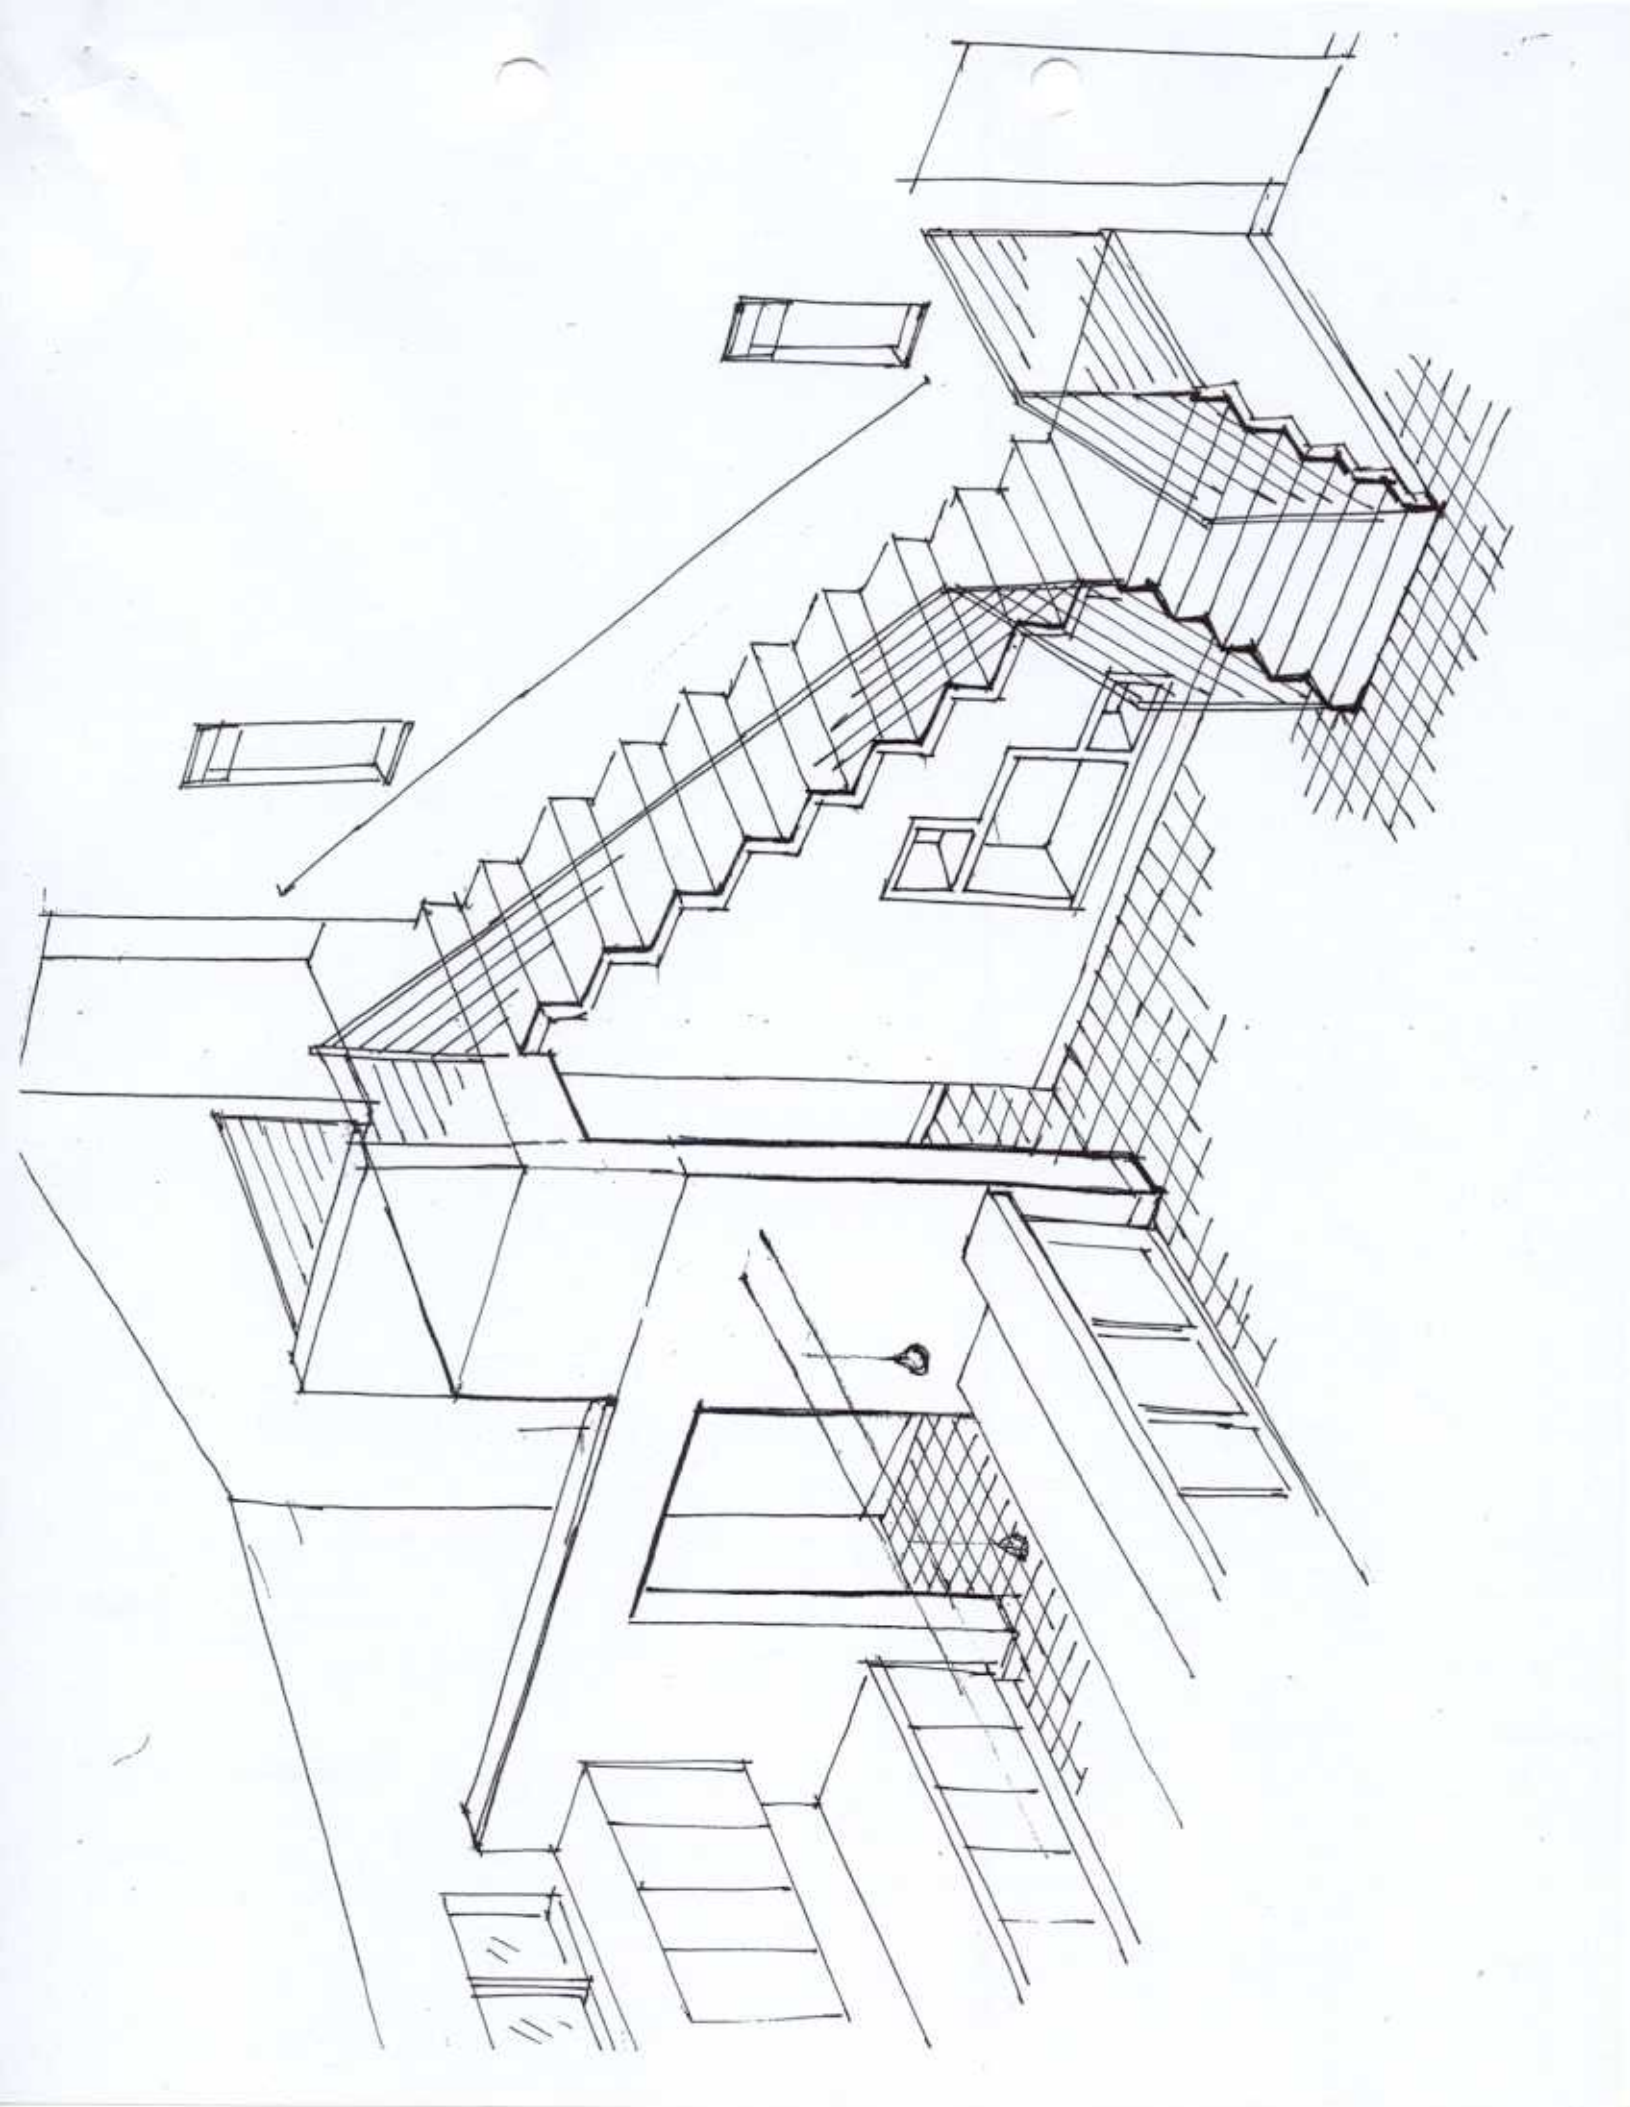

### ROOM FINISH SCHEDULE

ROOM	DESCRIPTION	FLOOR	WALLS	CEILING	TYPE	GRID	DOORS	NOTE
108	ENTRY	WOOD (PT18) (18A)	PAINTED PLASTER (18A)	PAINTED PLASTER (18A)	WOOD (PT18) (18A)	9" x 4"	EP1 (INTERIOR)	WALLS - ANTI-MOLD, MEDIUM TEXTURE CEILING - FUNCTIONAL LIGHT TEXTURE
109	KITCHEN	WOOD (PT18) (18A)	PAINTED PLASTER (18A)	PAINTED PLASTER (18A)	WOOD (PT18) (18A)	9" x 4"	EP1	WALLS - ANTI-MOLD, MEDIUM TEXTURE CEILING - ANTI-MOLD, MEDIUM TEXTURE
110	BATH	WOOD (PT18) (18A)	PAINTED PLASTER (18A)	PAINTED PLASTER (18A)	WOOD (PT18) (18A)	9" x 4"	EP1	WALLS - ANTI-MOLD, MEDIUM TEXTURE CEILING - ANTI-MOLD, MEDIUM TEXTURE
111	LAUNDRY CLOSET	WOOD (PT18) (18A)	PAINTED PLASTER (18A)	PAINTED PLASTER (18A)	WOOD (PT18) (18A)	9" x 4"	EP1	WALLS - ANTI-MOLD, MEDIUM TEXTURE CEILING - ANTI-MOLD, MEDIUM TEXTURE
112	BEDROOM "A"	CARPET (18A)	PAINTED PLASTER (18A)	PAINTED PLASTER (18A)	WOOD (PT18) (18A)	9" x 4"	EP1	WALLS - ANTI-MOLD, MEDIUM TEXTURE CEILING - ANTI-MOLD, MEDIUM TEXTURE
113	CLOSET "A"	CARPET (18A)	PAINTED PLASTER (18A)	PAINTED PLASTER (18A)	WOOD (PT18) (18A)	9" x 4"	EP1	WALLS - ANTI-MOLD, MEDIUM TEXTURE CEILING - ANTI-MOLD, MEDIUM TEXTURE
114	BEDROOM "B"	CARPET (18A)	PAINTED PLASTER (18A)	PAINTED PLASTER (18A)	WOOD (PT18) (18A)	9" x 4"	EP1	WALLS - ANTI-MOLD, MEDIUM TEXTURE CEILING - ANTI-MOLD, MEDIUM TEXTURE
115	CLOSET "B"	CARPET (18A)	PAINTED PLASTER (18A)	PAINTED PLASTER (18A)	WOOD (PT18) (18A)	9" x 4"	EP1	WALLS - ANTI-MOLD, MEDIUM TEXTURE CEILING - ANTI-MOLD, MEDIUM TEXTURE
116	BEDROOM "C"	CARPET (18A)	PAINTED PLASTER (18A)	PAINTED PLASTER (18A)	WOOD (PT18) (18A)	9" x 4"	EP1	WALLS - ANTI-MOLD, MEDIUM TEXTURE CEILING - ANTI-MOLD, MEDIUM TEXTURE
117	CLOSET "C"	CARPET (18A)	PAINTED PLASTER (18A)	PAINTED PLASTER (18A)	WOOD (PT18) (18A)	9" x 4"	EP1	WALLS - ANTI-MOLD, MEDIUM TEXTURE CEILING - ANTI-MOLD, MEDIUM TEXTURE
118	BEDROOM "D"	CARPET (18A)	PAINTED PLASTER (18A)	PAINTED PLASTER (18A)	WOOD (PT18) (18A)	9" x 4"	EP1	WALLS - ANTI-MOLD, MEDIUM TEXTURE CEILING - ANTI-MOLD, MEDIUM TEXTURE
119	CLOSET "D"	CARPET (18A)	PAINTED PLASTER (18A)	PAINTED PLASTER (18A)	WOOD (PT18) (18A)	9" x 4"	EP1	WALLS - ANTI-MOLD, MEDIUM TEXTURE CEILING - ANTI-MOLD, MEDIUM TEXTURE
120	BEDROOM "E"	CARPET (18A)	PAINTED PLASTER (18A)	PAINTED PLASTER (18A)	WOOD (PT18) (18A)	9" x 4"	EP1	WALLS - ANTI-MOLD, MEDIUM TEXTURE CEILING - ANTI-MOLD, MEDIUM TEXTURE
121	CLOSET "E"	CARPET (18A)	PAINTED PLASTER (18A)	PAINTED PLASTER (18A)	WOOD (PT18) (18A)	9" x 4"	EP1	WALLS - ANTI-MOLD, MEDIUM TEXTURE CEILING - ANTI-MOLD, MEDIUM TEXTURE
122	BEDROOM "F"	CARPET (18A)	PAINTED PLASTER (18A)	PAINTED PLASTER (18A)	WOOD (PT18) (18A)	9" x 4"	EP1	WALLS - ANTI-MOLD, MEDIUM TEXTURE CEILING - ANTI-MOLD, MEDIUM TEXTURE
123	CLOSET "F"	CARPET (18A)	PAINTED PLASTER (18A)	PAINTED PLASTER (18A)	WOOD (PT18) (18A)	9" x 4"	EP1	WALLS - ANTI-MOLD, MEDIUM TEXTURE CEILING - ANTI-MOLD, MEDIUM TEXTURE
124	BEDROOM "G"	CARPET (18A)	PAINTED PLASTER (18A)	PAINTED PLASTER (18A)	WOOD (PT18) (18A)	9" x 4"	EP1	WALLS - ANTI-MOLD, MEDIUM TEXTURE CEILING - ANTI-MOLD, MEDIUM TEXTURE
125	CLOSET "G"	CARPET (18A)	PAINTED PLASTER (18A)	PAINTED PLASTER (18A)	WOOD (PT18) (18A)	9" x 4"	EP1	WALLS - ANTI-MOLD, MEDIUM TEXTURE CEILING - ANTI-MOLD, MEDIUM TEXTURE
126	BEDROOM "H"	CARPET (18A)	PAINTED PLASTER (18A)	PAINTED PLASTER (18A)	WOOD (PT18) (18A)	9" x 4"	EP1	WALLS - ANTI-MOLD, MEDIUM TEXTURE CEILING - ANTI-MOLD, MEDIUM TEXTURE
127	CLOSET "H"	CARPET (18A)	PAINTED PLASTER (18A)	PAINTED PLASTER (18A)	WOOD (PT18) (18A)	9" x 4"	EP1	WALLS - ANTI-MOLD, MEDIUM TEXTURE CEILING - ANTI-MOLD, MEDIUM TEXTURE
128	BEDROOM "I"	CARPET (18A)	PAINTED PLASTER (18A)	PAINTED PLASTER (18A)	WOOD (PT18) (18A)	9" x 4"	EP1	WALLS - ANTI-MOLD, MEDIUM TEXTURE CEILING - ANTI-MOLD, MEDIUM TEXTURE
129	CLOSET "I"	CARPET (18A)	PAINTED PLASTER (18A)	PAINTED PLASTER (18A)	WOOD (PT18) (18A)	9" x 4"	EP1	WALLS - ANTI-MOLD, MEDIUM TEXTURE CEILING - ANTI-MOLD, MEDIUM TEXTURE
130	BEDROOM "J"	CARPET (18A)	PAINTED PLASTER (18A)	PAINTED PLASTER (18A)	WOOD (PT18) (18A)	9" x 4"	EP1	WALLS - ANTI-MOLD, MEDIUM TEXTURE CEILING - ANTI-MOLD, MEDIUM TEXTURE
131	CLOSET "J"	CARPET (18A)	PAINTED PLASTER (18A)	PAINTED PLASTER (18A)	WOOD (PT18) (18A)	9" x 4"	EP1	WALLS - ANTI-MOLD, MEDIUM TEXTURE CEILING - ANTI-MOLD, MEDIUM TEXTURE
132	BEDROOM "K"	CARPET (18A)	PAINTED PLASTER (18A)	PAINTED PLASTER (18A)	WOOD (PT18) (18A)	9" x 4"	EP1	WALLS - ANTI-MOLD, MEDIUM TEXTURE CEILING - ANTI-MOLD, MEDIUM TEXTURE
133	CLOSET "K"	CARPET (18A)	PAINTED PLASTER (18A)	PAINTED PLASTER (18A)	WOOD (PT18) (18A)	9" x 4"	EP1	WALLS - ANTI-MOLD, MEDIUM TEXTURE CEILING - ANTI-MOLD, MEDIUM TEXTURE
134	BEDROOM "L"	CARPET (18A)	PAINTED PLASTER (18A)	PAINTED PLASTER (18A)	WOOD (PT18) (18A)	9" x 4"	EP1	WALLS - ANTI-MOLD, MEDIUM TEXTURE CEILING - ANTI-MOLD, MEDIUM TEXTURE
135	CLOSET "L"	CARPET (18A)	PAINTED PLASTER (18A)	PAINTED PLASTER (18A)	WOOD (PT18) (18A)	9" x 4"	EP1	WALLS - ANTI-MOLD, MEDIUM TEXTURE CEILING - ANTI-MOLD, MEDIUM TEXTURE
136	BEDROOM "M"	CARPET (18A)	PAINTED PLASTER (18A)	PAINTED PLASTER (18A)	WOOD (PT18) (18A)	9" x 4"	EP1	WALLS - ANTI-MOLD, MEDIUM TEXTURE CEILING - ANTI-MOLD, MEDIUM TEXTURE
137	CLOSET "M"	CARPET (18A)	PAINTED PLASTER (18A)	PAINTED PLASTER (18A)	WOOD (PT18) (18A)	9" x 4"	EP1	WALLS - ANTI-MOLD, MEDIUM TEXTURE CEILING - ANTI-MOLD, MEDIUM TEXTURE
138								

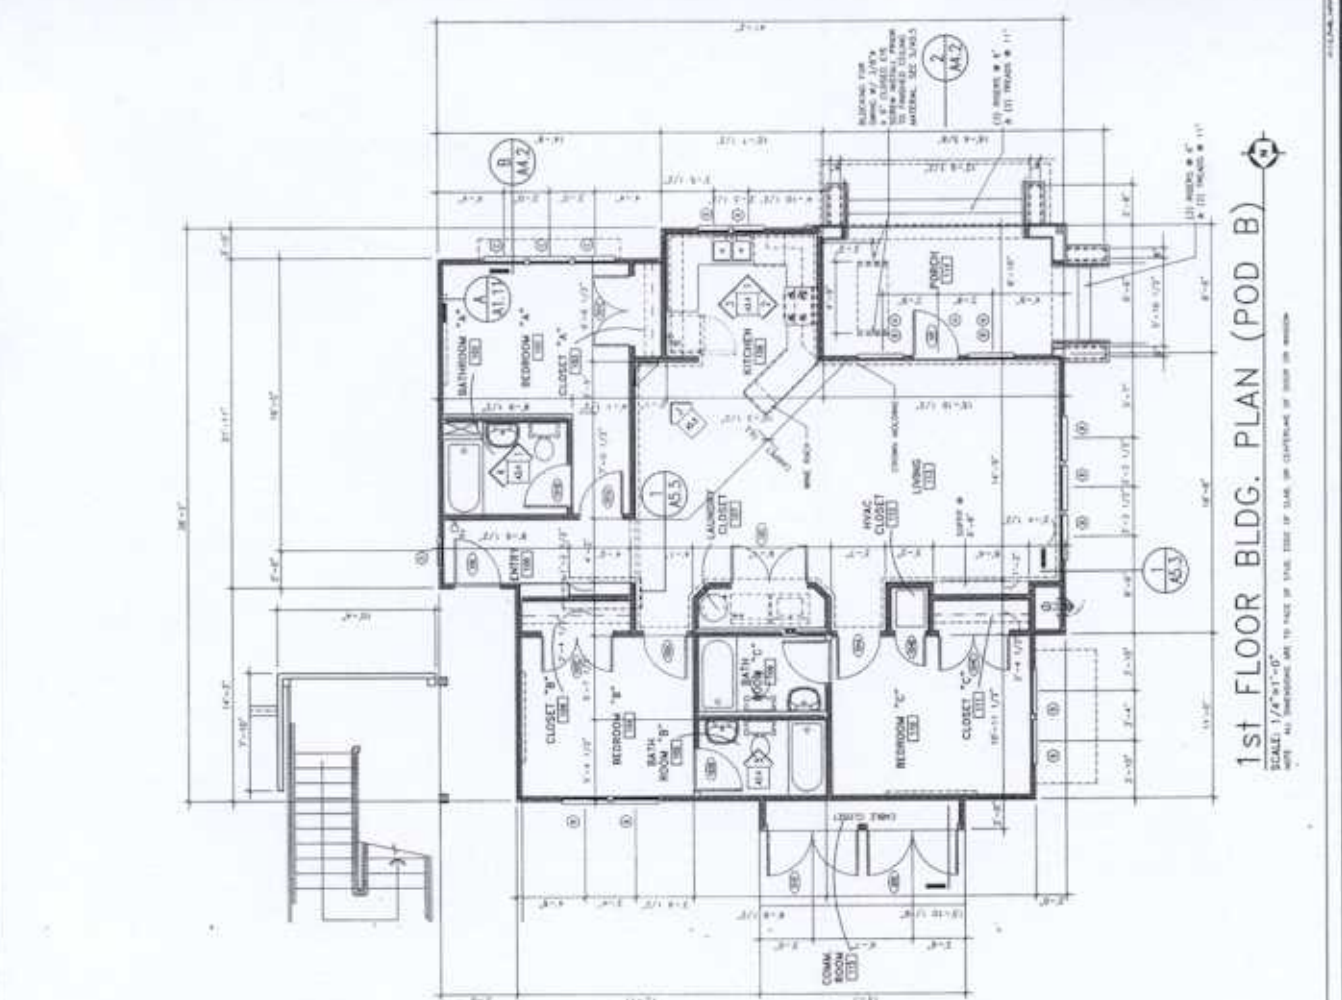

1st FLOOR BLDG. PLAN (POD B)  
 SCALE: 1/4"=1'-0"  
 NOTE: ALL DIMENSIONS ARE TO FACE UNLESS OTHERWISE NOTED.

**ROOM FINISH SCHEDULE**


NO.	DESCRIPTION	WALL	CEILING	FLOOR	DOOR	WINDOW	NOTE
101	BEDROOM "A"	PAINTED PLASTER	PAINTED PLASTER (PTFL)	PAINTED PLASTER (PTFL)	SP1	SP1	SEE SCHEDULE FOR FINISH
102	BEDROOM "B"	PAINTED PLASTER	PAINTED PLASTER (PTFL)	PAINTED PLASTER (PTFL)	SP1	SP1	SEE SCHEDULE FOR FINISH
103	BEDROOM "C"	PAINTED PLASTER	PAINTED PLASTER (PTFL)	PAINTED PLASTER (PTFL)	SP1	SP1	SEE SCHEDULE FOR FINISH
104	BATHROOM "A"	PAINTED PLASTER	PAINTED PLASTER (PTFL)	PAINTED PLASTER (PTFL)	SP1	SP1	SEE SCHEDULE FOR FINISH
105	BATHROOM "B"	PAINTED PLASTER	PAINTED PLASTER (PTFL)	PAINTED PLASTER (PTFL)	SP1	SP1	SEE SCHEDULE FOR FINISH
106	COMMON ROOM	PAINTED PLASTER	PAINTED PLASTER (PTFL)	PAINTED PLASTER (PTFL)	SP1	SP1	SEE SCHEDULE FOR FINISH
107	KITCHEN	PAINTED PLASTER	PAINTED PLASTER (PTFL)	PAINTED PLASTER (PTFL)	SP1	SP1	SEE SCHEDULE FOR FINISH
108	DINING ROOM	PAINTED PLASTER	PAINTED PLASTER (PTFL)	PAINTED PLASTER (PTFL)	SP1	SP1	SEE SCHEDULE FOR FINISH
109	LIVING ROOM	PAINTED PLASTER	PAINTED PLASTER (PTFL)	PAINTED PLASTER (PTFL)	SP1	SP1	SEE SCHEDULE FOR FINISH
110	LAUNDRY ROOM	PAINTED PLASTER	PAINTED PLASTER (PTFL)	PAINTED PLASTER (PTFL)	SP1	SP1	SEE SCHEDULE FOR FINISH
111	POURCH	PAINTED PLASTER	PAINTED PLASTER (PTFL)	PAINTED PLASTER (PTFL)	SP1	SP1	SEE SCHEDULE FOR FINISH

**DOOR SCHEDULE**

NO.	DESCRIPTION	MARK	TYPE	FINISH	NOTE
101	TO BATHROOM "A"	D1-A	SWING	WOOD	SEE SCHEDULE FOR FINISH
102	TO BATHROOM "B"	D1-B	SWING	WOOD	SEE SCHEDULE FOR FINISH
103	TO COMMON ROOM	D1-C	SWING	WOOD	SEE SCHEDULE FOR FINISH
104	TO KITCHEN	D1-D	SWING	WOOD	SEE SCHEDULE FOR FINISH
105	TO DINING ROOM	D1-E	SWING	WOOD	SEE SCHEDULE FOR FINISH
106	TO LIVING ROOM	D1-F	SWING	WOOD	SEE SCHEDULE FOR FINISH
107	TO LAUNDRY ROOM	D1-G	SWING	WOOD	SEE SCHEDULE FOR FINISH
108	TO PORCH	D1-H	SWING	WOOD	SEE SCHEDULE FOR FINISH

**WINDOW SCHEDULE**

NO.	DESCRIPTION	MARK	TYPE	FINISH	NOTE
101	TO BATHROOM "A"	W1-A	FIXED	WOOD	SEE SCHEDULE FOR FINISH
102	TO BATHROOM "B"	W1-B	FIXED	WOOD	SEE SCHEDULE FOR FINISH
103	TO COMMON ROOM	W1-C	FIXED	WOOD	SEE SCHEDULE FOR FINISH
104	TO KITCHEN	W1-D	FIXED	WOOD	SEE SCHEDULE FOR FINISH
105	TO DINING ROOM	W1-E	FIXED	WOOD	SEE SCHEDULE FOR FINISH
106	TO LIVING ROOM	W1-F	FIXED	WOOD	SEE SCHEDULE FOR FINISH
107	TO LAUNDRY ROOM	W1-G	FIXED	WOOD	SEE SCHEDULE FOR FINISH
108	TO PORCH	W1-H	FIXED	WOOD	SEE SCHEDULE FOR FINISH

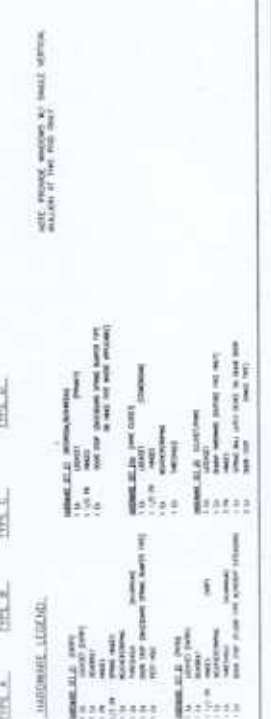

NOTE: SEE INTERIOR DESIGNER'S FINISH SCHEDULE FOR PAINT COLOR LEGEND.



