


#001955

Sabuntold
by City Mgr.
10/15/01

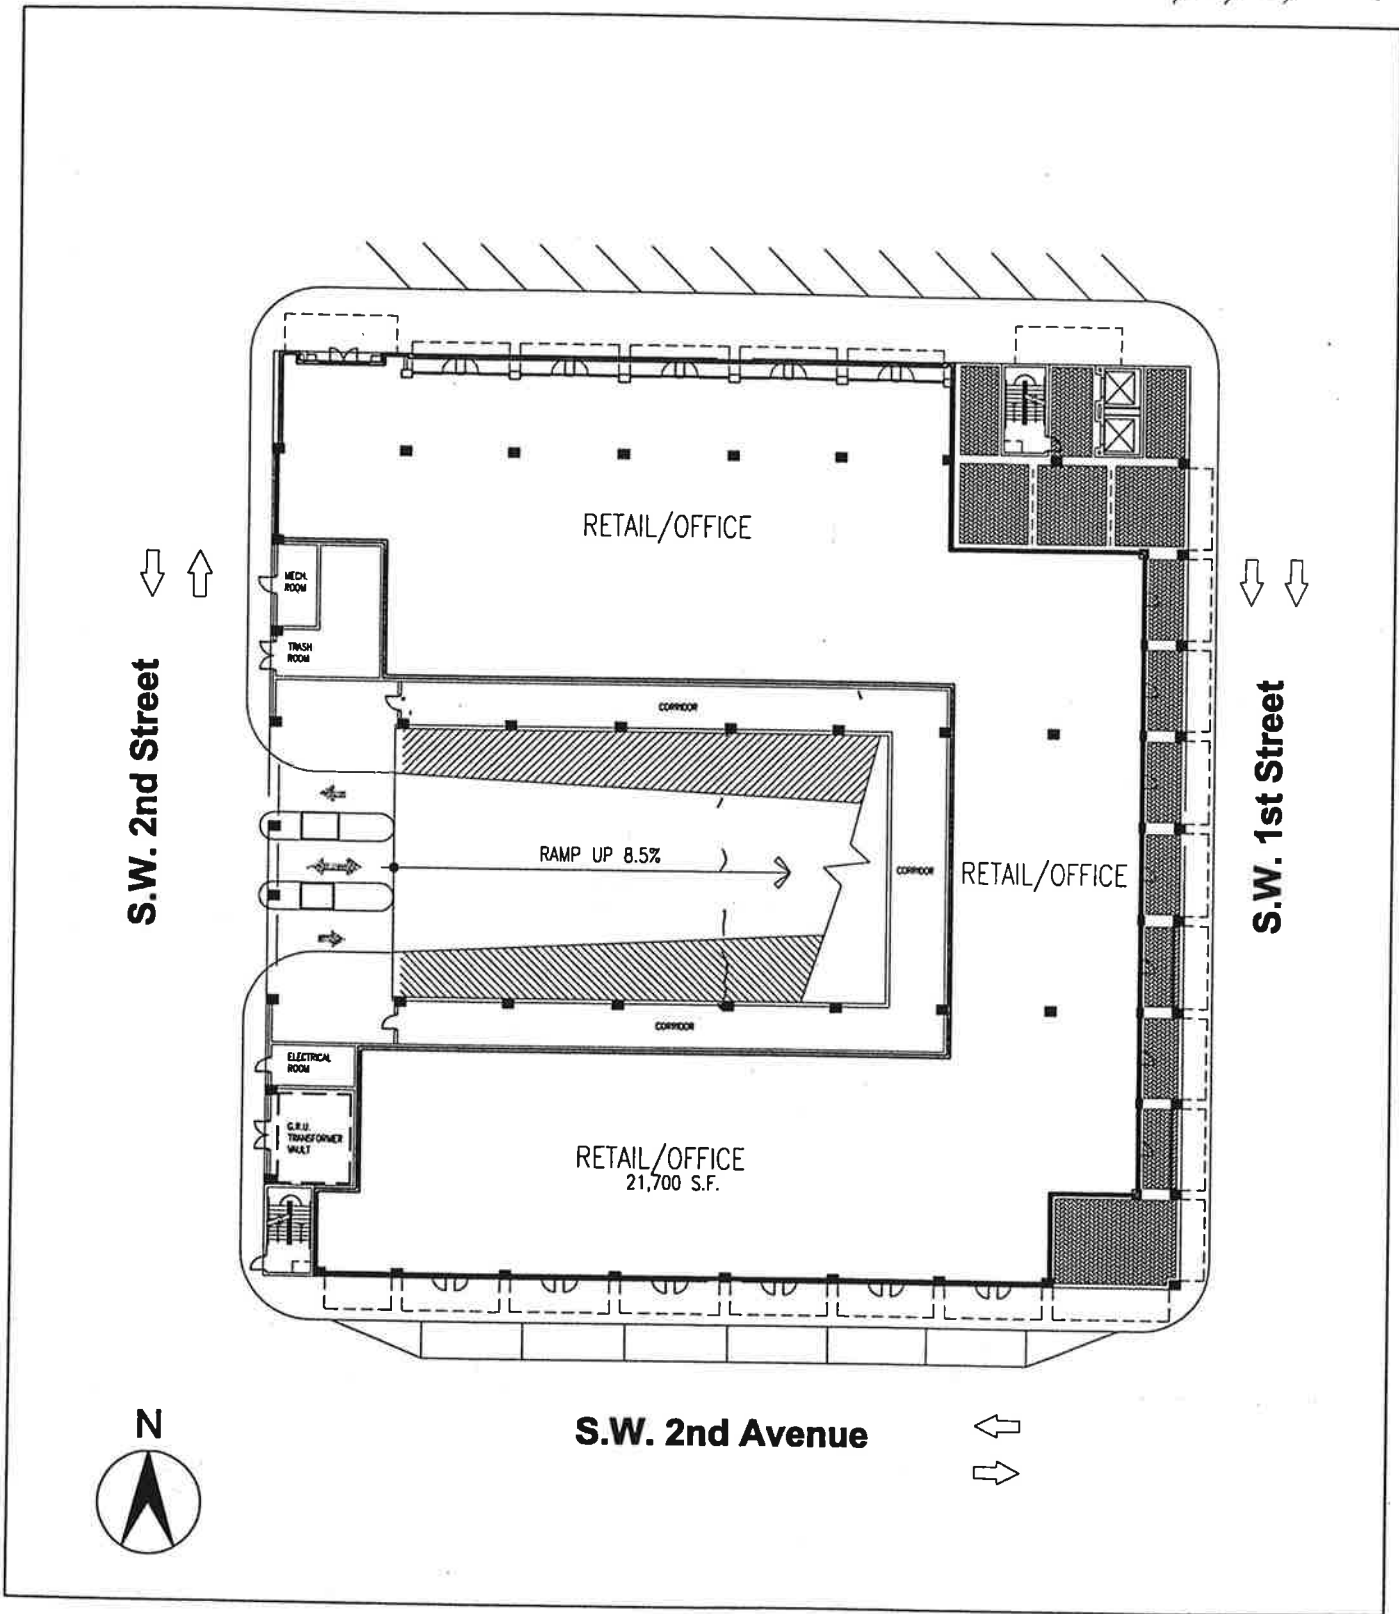

DRAWING TITLE: **GROUND FLOOR PLAN (OPTION A)**
 PROJECT: **CITY OF GAINESVILLE PARKING GARAGE**

SCALE: **1" = 40'-0"**
 PROJECT No.: **2943**

Prepared by:
WILBUR SMITH ASSOCIATES
THE CORRADINO GROUP
SKINNER VIGNOLA McLEAN

SHEET:
 OF:
 REF. DWG. NO.:
 DATE: **10/03/01**

SKETCH NO.:
A1.3