

RAIL-TRAIL CORRIDOR PROJECT SW 6TH STREET




FROM SE 4TH STREET TO NW 16TH AVENUE.

PHASE ONE

STA. 10+00.00 - 73+39.53

INDEX OF CONTRACT PLANS

SHEET NO.	SHEET DESCRIPTION
1	KEYSHEET
2	GENERAL NOTES AND SUMMARY OF QUANTITIES
3	TYPICAL SECTION
4	PHASE ONE AERIAL EXHIBIT (1)
5 - 15	PLAN AND PROFILE (1) - (11)
16	INTERSECTION IMPROVEMENT PLAN (1)
17	INTERSECTION IMPROVEMENT PLAN (2)

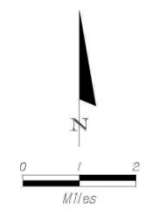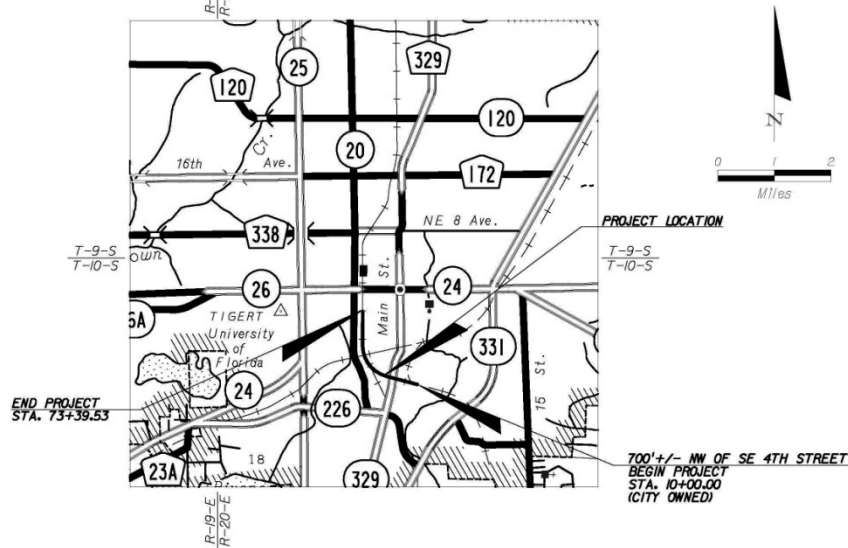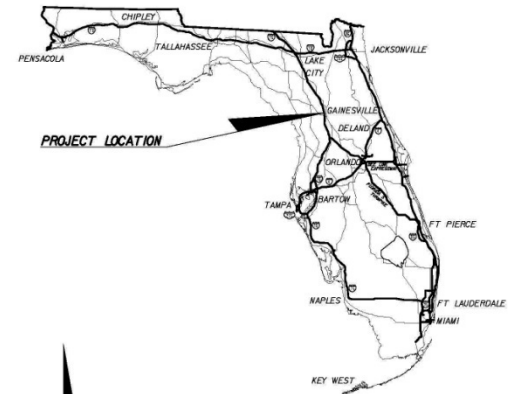

SHOP DRAWINGS
TO BE SUBMITTED TO:
VOLKERT & ASSOCIATES, INC.
3409 WEST LEMON STREET
TAMPA, FLORIDA 33609
TELEPHONE: (813) 875-1365
FAX: (813) 874-7656
ENGINEERING BUSINESS NO. 00004641

PLANS PREPARED BY:
VOLKERT & ASSOCIATES, INC.
3409 WEST LEMON STREET
TAMPA, FLORIDA 33609
TELEPHONE: (813) 875-1365
FAX: (813) 874-7656
ENGINEERING BUSINESS NO. 00004641

NOTE: THE SCALE OF THESE PLANS MAY
HAVE CHANGED DUE TO REPRODUCTION.

GOVERNING STANDARDS AND SPECIFICATIONS:
FLORIDA DEPARTMENT OF TRANSPORTATION,
DESIGN STANDARDS DATED 2009,
AND STANDARD SPECIFICATIONS FOR ROAD AND
BRIDGE CONSTRUCTION DATED 2007,
AS AMENDED BY CONTRACT DOCUMENTS.

PROJECT LENGTH IS BASED ON 1/4 OF SURVEY







LENGTH OF PROJECT		
	LINEAR FEET	MILES
ROADWAY	6,500	1.23
BRIDGES	0	0
NET LENGTH OF PROJECT	0	0
EXCEPTIONS	0	0
GROSS LENGTH OF PROJECT	6,500	1.23

90% SUBMITTAL
FEBRUARY 2, 2008


ROADWAY PLANS
ENGINEER OF RECORD:
GERALD A. DABKOWSKI, P.E.
P.E. NO. 34810

PROJECT MANAGER: EMERY SWEARINGEN, P.E.

SHEET NO.
1

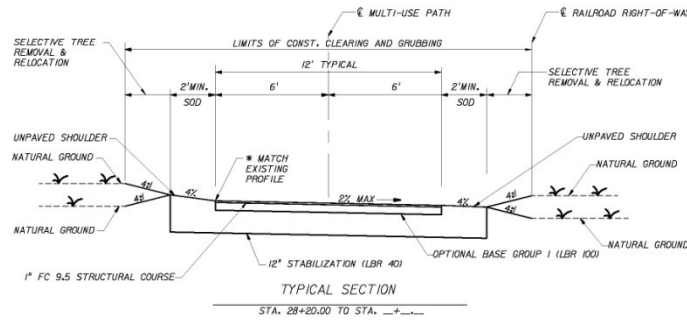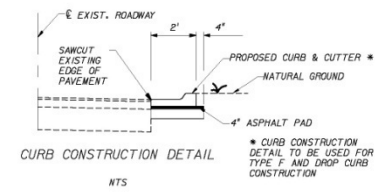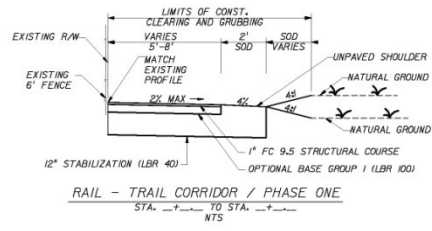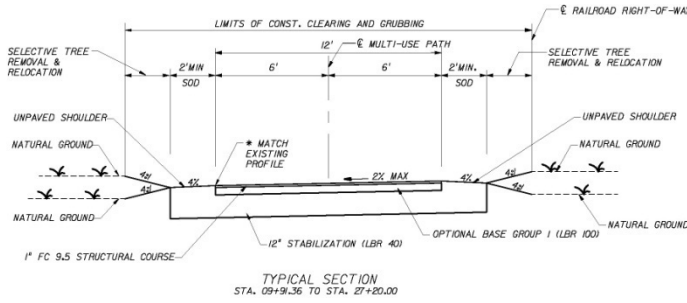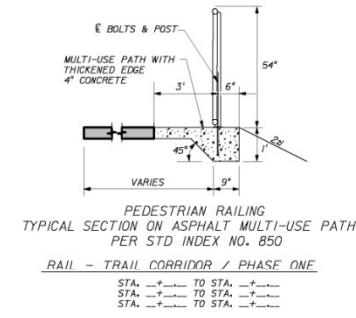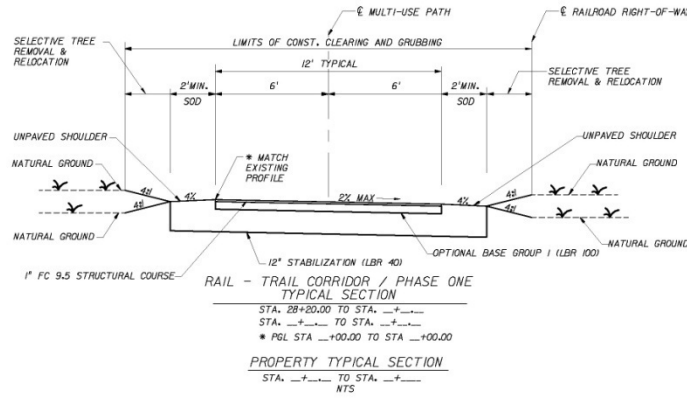

REVISIONS NO. DATE DESCRIPTION APPROVED			CITY OF GAINESVILLE - PUBLIC WORKS DEPARTMENT CITY OF GAINESVILLE Public Works Department	PREPARED BY: VOLKERT & ASSOCIATES INC	3408 West Lemon Street Tampa, Florida 33609 (813) 878-1355 www.volkart.com	DESIGNED BY: CM DATE: 02/02/09 DRAWN BY: CM DATE: 02/02/09 CHECKED BY: LR DATE: 02/02/09 SUPERVISED BY: GERALD A. DANKOWSKI, P.E.	APPROVED BY:	RAIL-TRAIL SIXTH STREET CORRIDOR / PHASE 1 TYPICAL SECTION	PROJECT NO. 870900.53	SHEET NO. 3
--	--	--	--	---	---	--	--------------	--	--------------------------	----------------

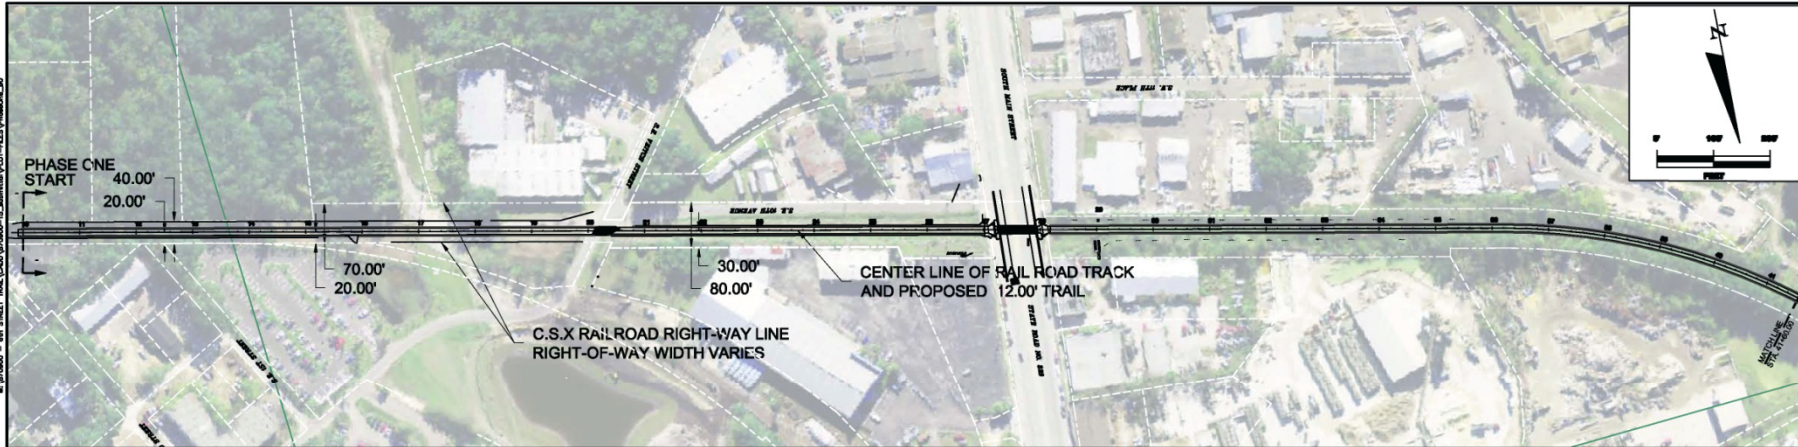

NO.	DATE	DESCRIPTION	APPROVED

CITY OF GAINESVILLE - PUBLIC WORKS DEPARTMENT

CITY OF GAINESVILLE
Public Works Department

PREPARED BY:

3408 West Lemon Street
Tampa, Florida 33608
(813) 878-1355
www.volkert.com

VOLKERT & ASSOCIATES INC



Certificate of Authorization No. 4841

DESIGNED BY:	NAME	DATE	APPROVED BY:
	CM	02/02/08	
DRAWN BY:	CM	02/02/08	
CHECKED BY:	LR	02/02/08	
SUPERVISED BY:	GERALD A. DANKOWSKI, P.E.		



RAIL-TRAIL SIXTH STREET CORRIDOR / PHASE 1

PHASE ONE AERIAL EXHIBIT (I)
STA. 10+00.00 - 73+39.53

PROJECT NO.	SHEET NO.
870900.53	4

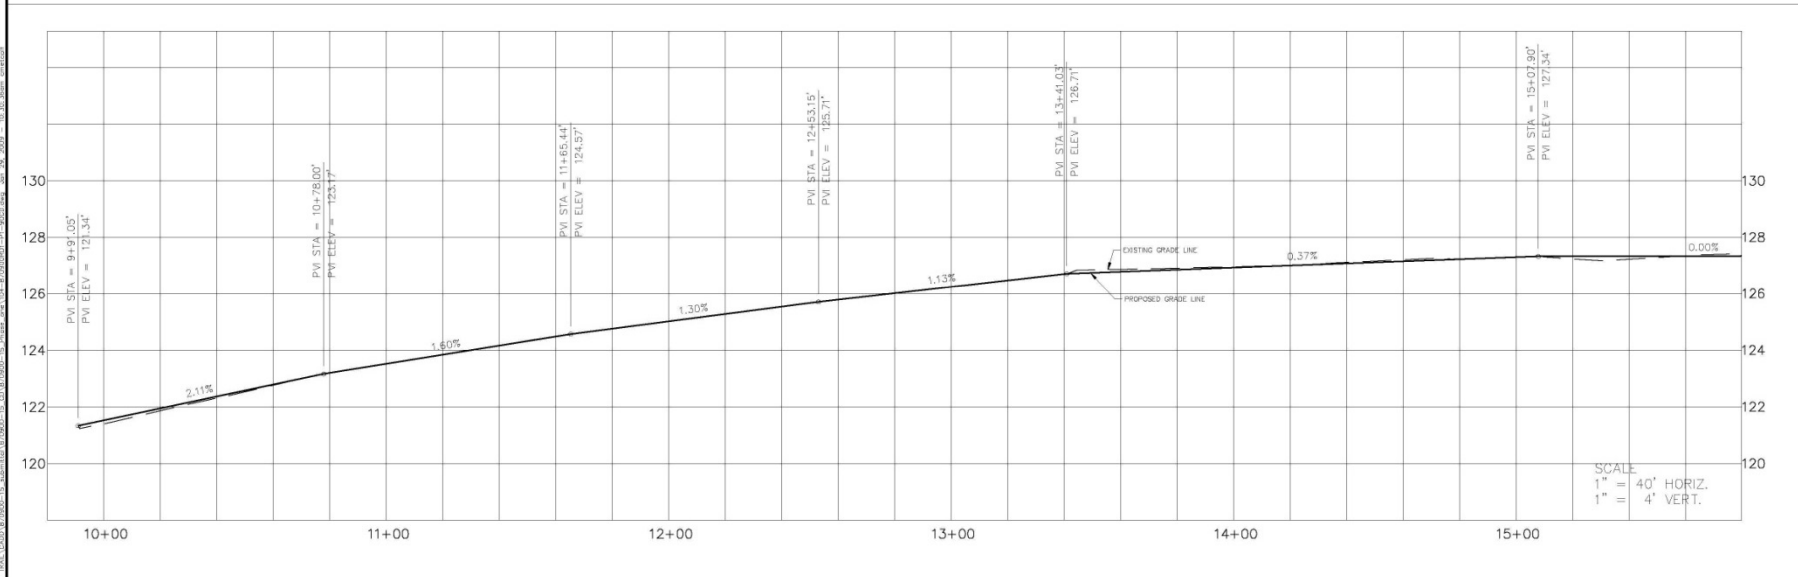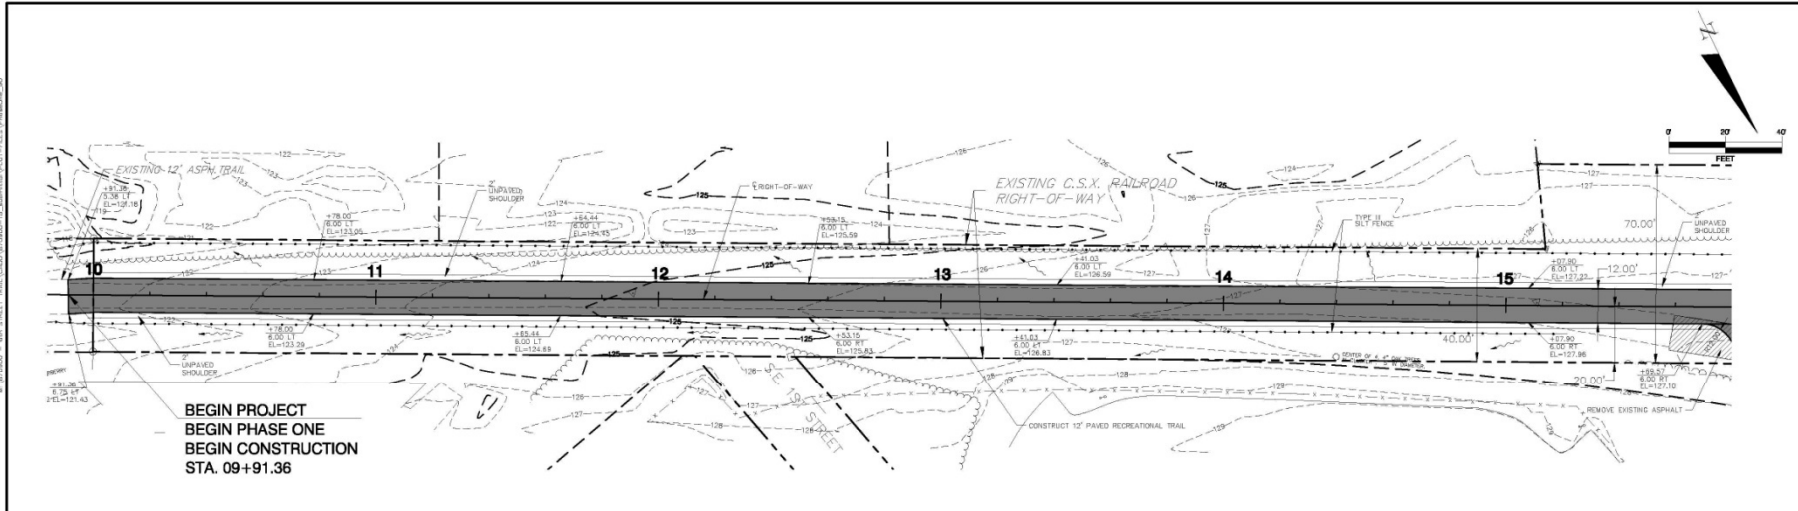

REVISIONS				CITY OF GAINESVILLE - PUBLIC WORKS DEPARTMENT		PREPARED BY		NAME		DATE		APPROVED BY		PROJECT NO.		SHEET NO.		
NO.	DATE	DESCRIPTION	APPROVED			VOLKERT & ASSOCIATES INC 3408 West Lemon Street Tampa, Florida 33609 (813) 878-1365 www.volkert.com Certificate of Authorization No. 4941		DESIGNED BY:	CM	02/02/09			RAIL-TRAIL SIXTH STREET CORRIDOR / PHASE 1 PLAN AND PROFILE (1) STA. 09+80.00 - 15+80.00				870900.53	
								DRAWN BY:	CM	02/02/09			CHECKED BY:	LR	02/02/09	L.S. No. 34810		5

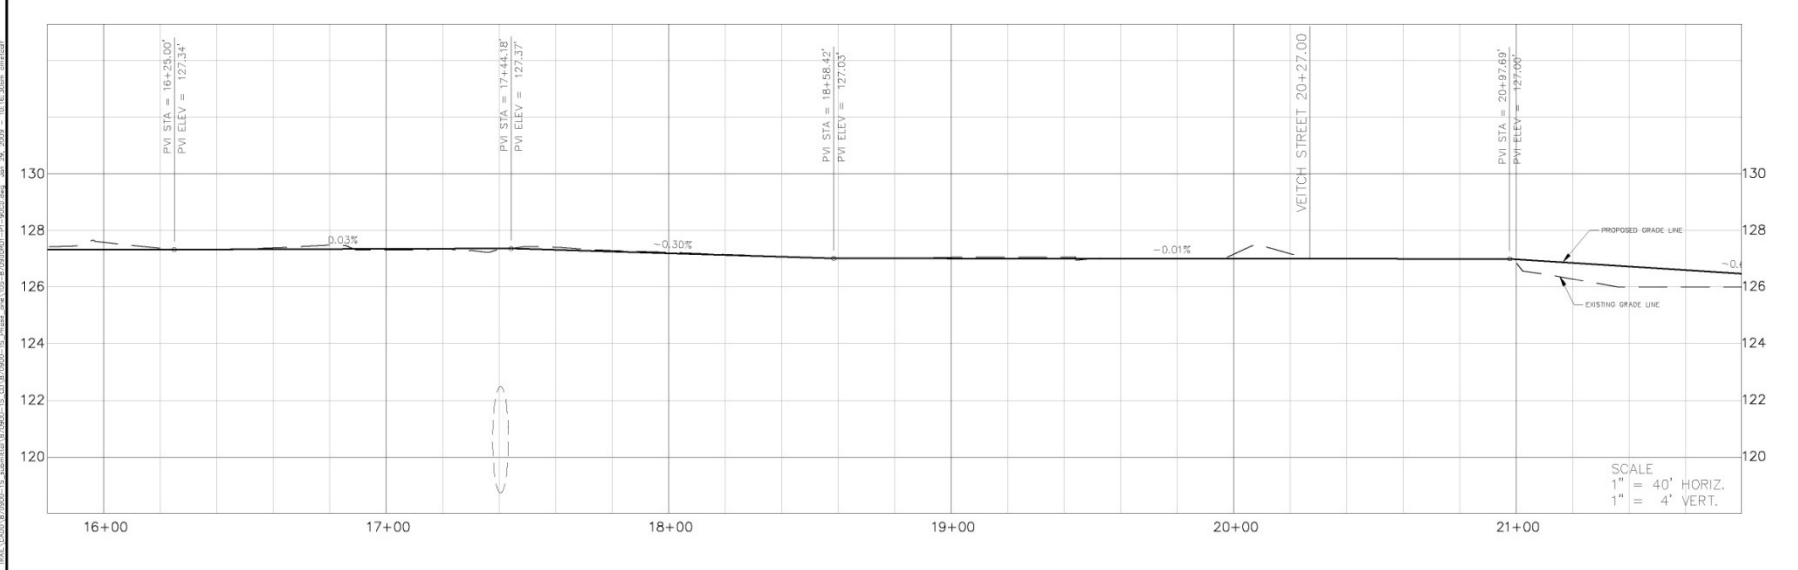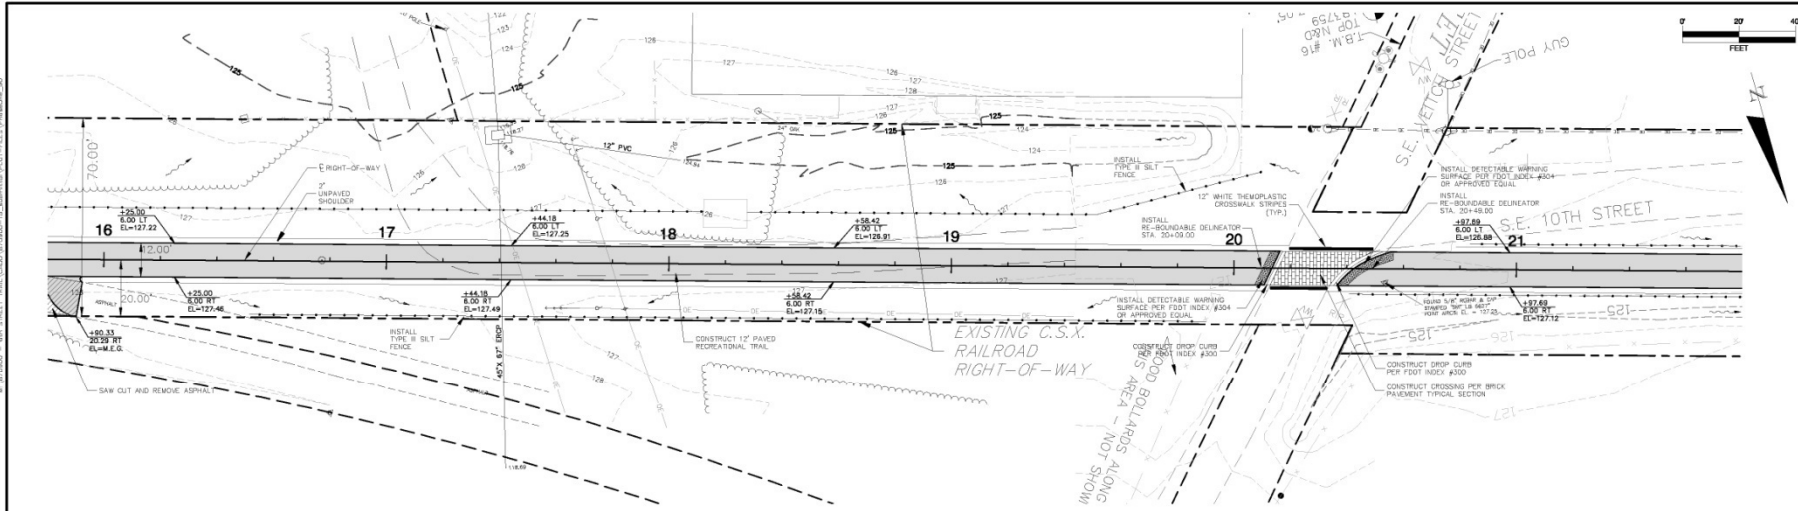

NO.	DATE	DESCRIPTION	APPROVED

CITY OF GAINESVILLE - PUBLIC WORKS DEPARTMENT

CITY OF GAINESVILLE
Public Works Department

PREPARED BY:

3408 West Lemon Street
Tampa, Florida 33606
(813) 878-1365
www.volkert.com

VOLKERT & ASSOCIATES INC

Certificate of Authorization No. 4941

DESIGNED BY:	NAME	DATE	APPROVED BY:
	CM	02/02/09	
	CM	02/02/09	
	LR	02/02/09	

SUPERVISED BY: GERALD A. DANKOWSKI, P.E.



L.S. No. 34810

RAIL-TRAIL SIXTH STREET CORRIDOR / PHASE 1


PLAN AND PROFILE (2)
STA. 15+80.00 - 21+80.00

PROJECT NO. 870900.53

SHEET NO. 6

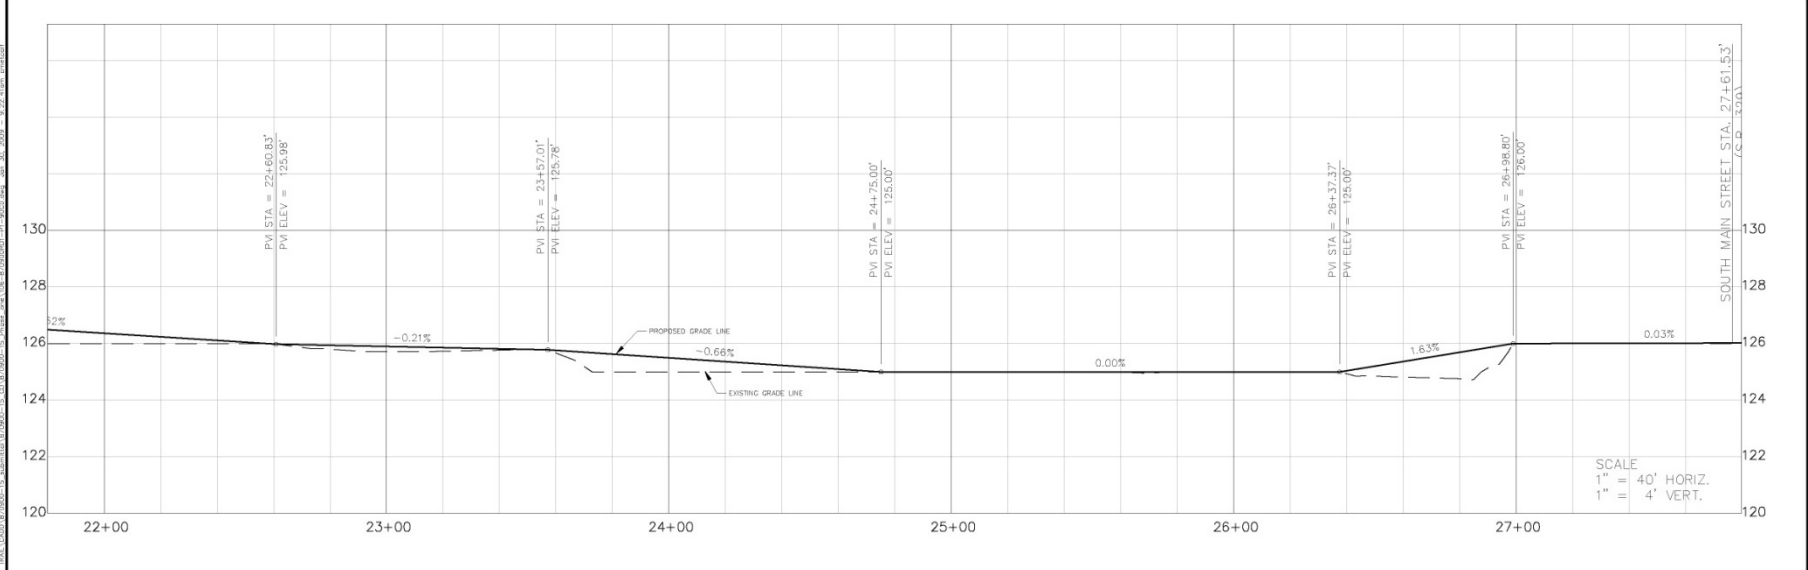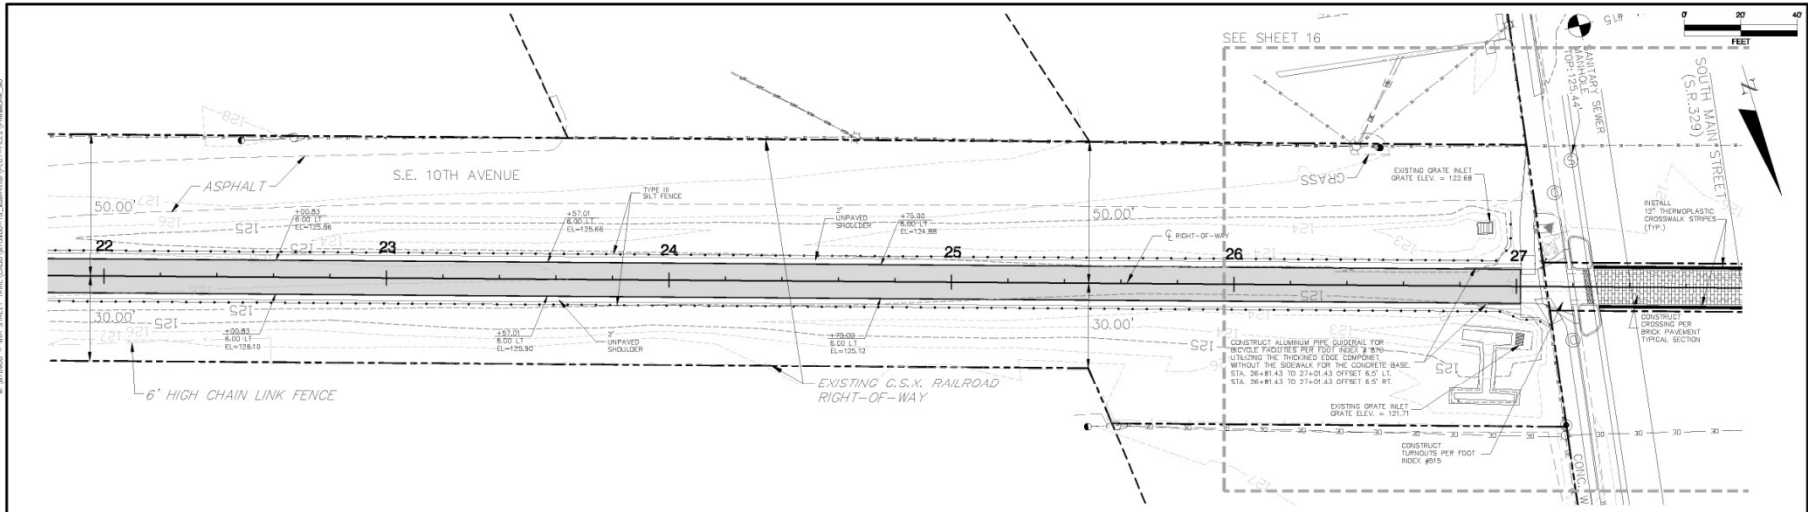

REVISIONS			
NO.	DATE	DESCRIPTION	APPROVED

 



3408 West Lemon Street
Tampa, Florida 33609
(813) 878-1365
www.volkart.com

DESIGNED BY:	NAME	DATE	APPROVED BY:
	CM	02/02/09	
	CM	02/02/09	
	LR	02/02/09	

CHECKED BY: SUPERVISED BY: GERALD A. DANKOWSKI, P.E. License No. 34810



RAIL-TRAIL SIXTH STREET CORRIDOR / PHASE 1
PLAN AND PROFILE (3)
STA. 21+80.00 - 27+80.00

PROJECT NO.	SHEET NO.
870900.53	7

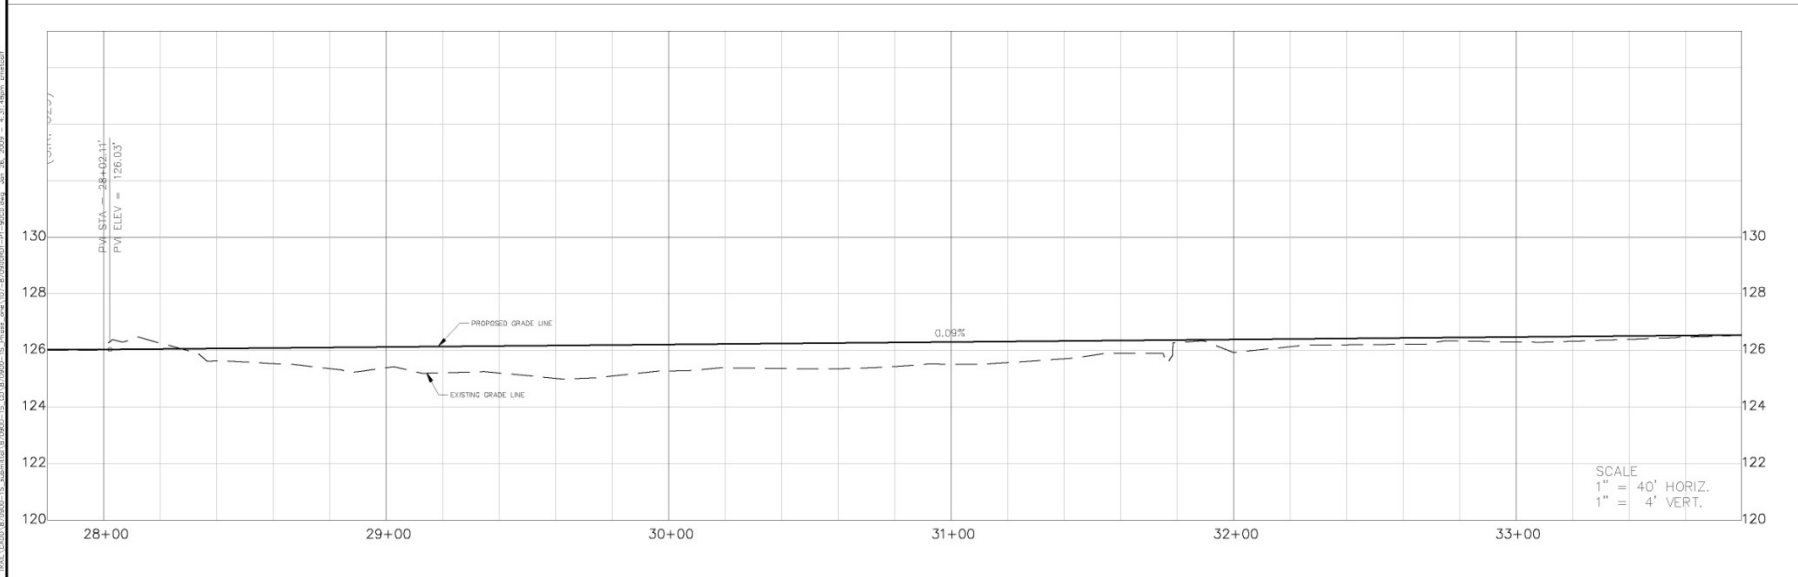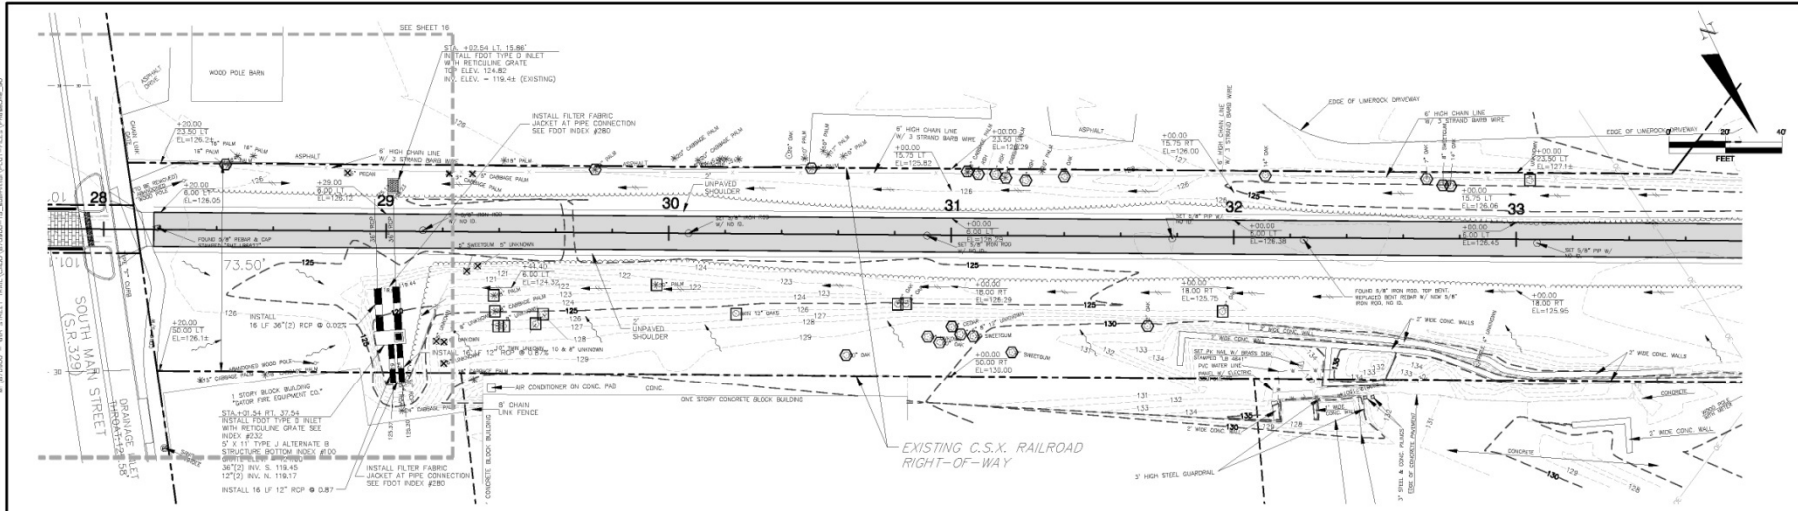

SCALE
 1" = 40' HORIZ.
 1" = 4' VERT.

REVISIONS			CITY OF GAINESVILLE - PUBLIC WORKS DEPARTMENT		PREPARED BY:		3408 West Lemon Street Tampa, Florida 33606 (813) 878-1365 www.volkart.com		DESIGNED BY:		NAME		DATE		APPROVED BY:		RAIL-TRAIL SIXTH STREET CORRIDOR / PHASE 1		PROJECT NO.		SHEET NO.		
NO.	DATE	DESCRIPTION	APPROVED		VOLKART & ASSOCIATES INC	DESIGNED BY:	CM	02/02/09	APPROVED BY:														
						DRAWN BY:	CM	02/02/09															
						CHECKED BY:	LR	02/02/09															
						SUPERVISED BY:	GERALD A. DANKOWSKI, P.E.																
																		PLAN AND PROFILE (4) STA. 27+80.00 - 33+80.00		870900.53		8	

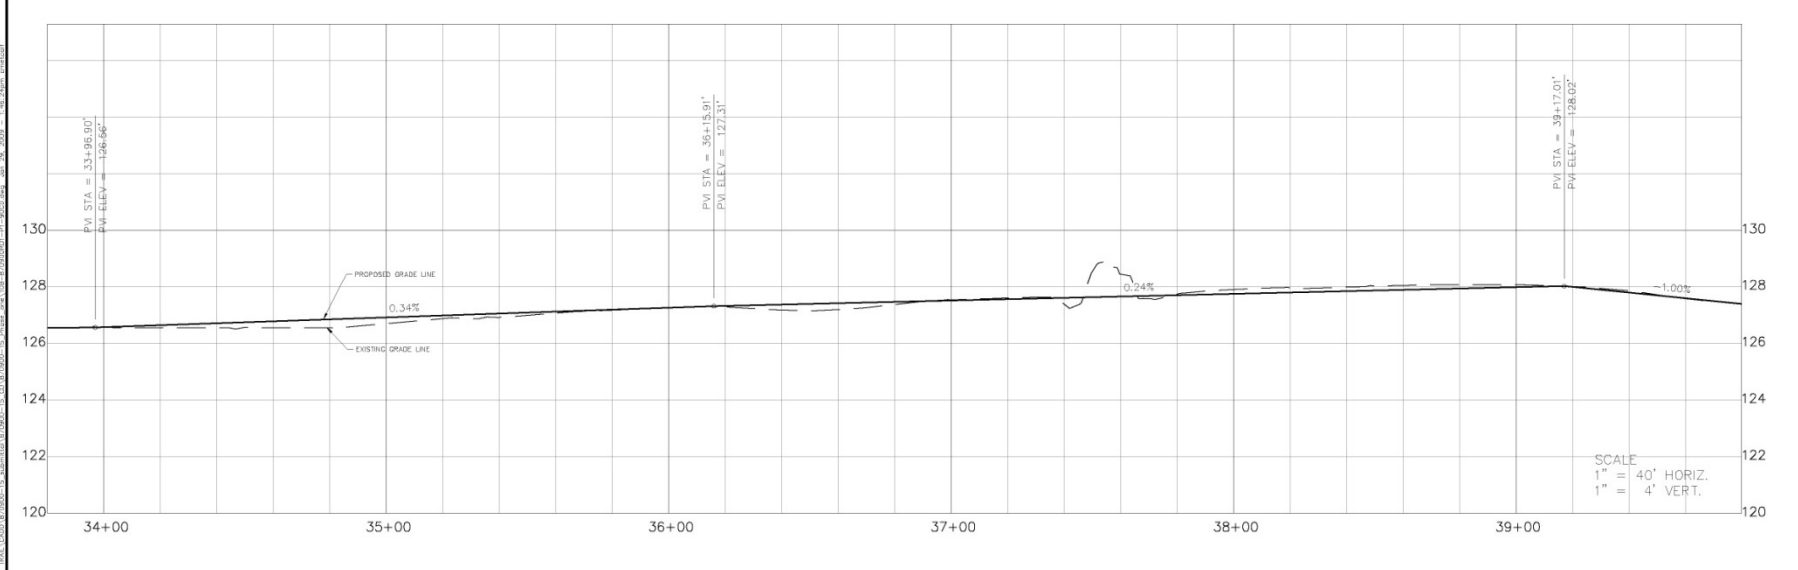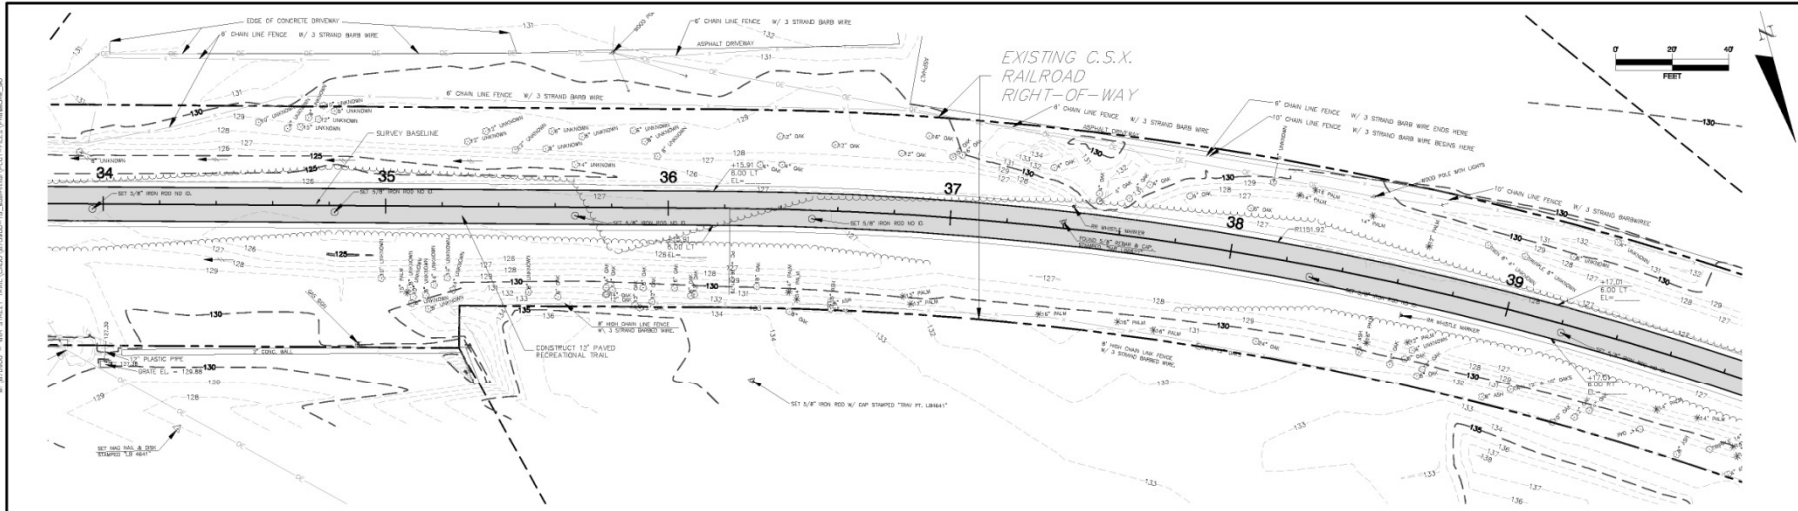

REVISIONS			
NO.	DATE	DESCRIPTION	APPROVED

CITY OF GAINESVILLE - PUBLIC WORKS DEPARTMENT

CITY OF GAINESVILLE
Public Works Department

PREPARED BY:

VOLKERT & ASSOCIATES INC



3408 West Lemon Street
Tampa, Florida 33606
(813) 878-1365
www.volkart.com

DESIGNED BY:	NAME	DATE
	CM	02/02/09
DRAWN BY:	CM	02/02/09
CHECKED BY:	LR	02/02/09
SUPERVISED BY:	GERALD A. DANKOWSKI, P.E.	

APPROVED BY:

L.S. No. 34810

RAIL-TRAIL SIXTH STREET CORRIDOR / PHASE 1		PROJECT NO.	SHEET NO.
PLAN AND PROFILE (5) STA. 33+80.00 - 39+80.00		870900.53	9

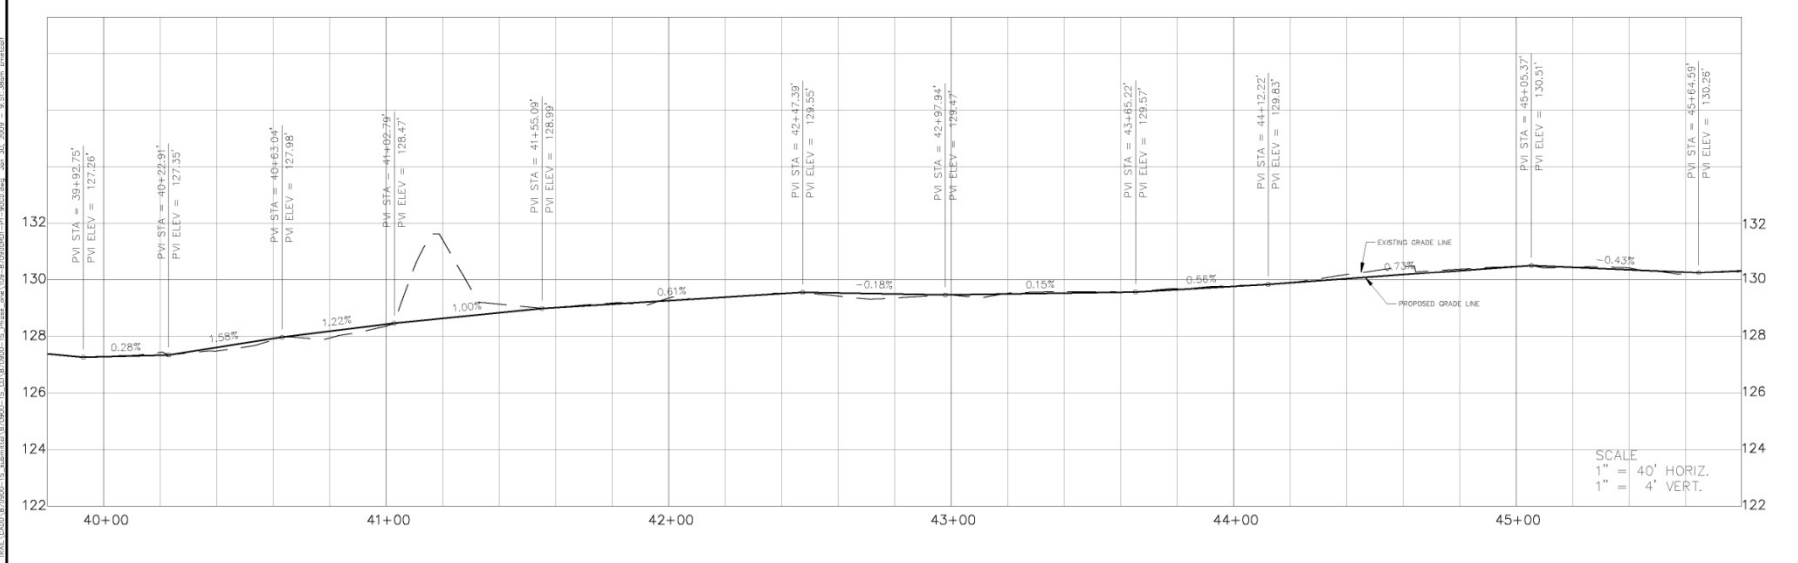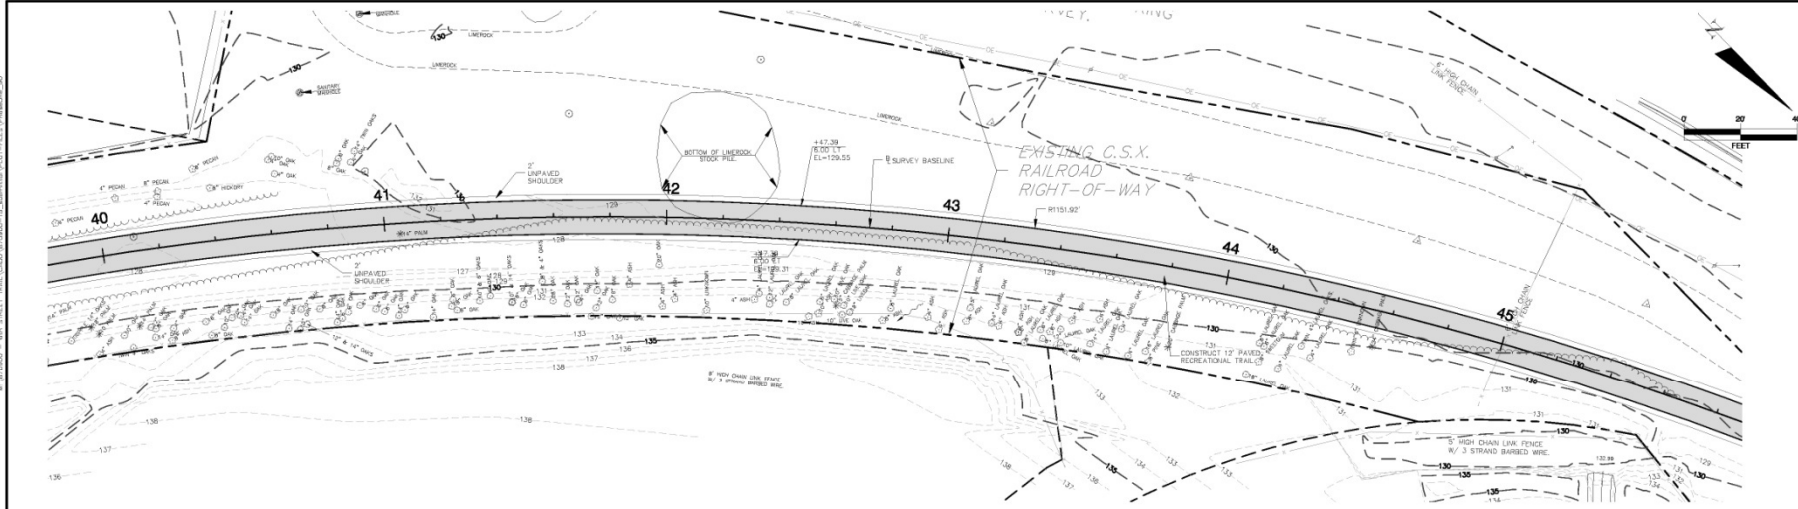

SCALE
 1" = 40' HORIZ.
 1" = 4' VERT.

REVISIONS			
NO.	DATE	DESCRIPTION	APPROVED

CITY OF GAINESVILLE - PUBLIC WORKS DEPARTMENT

CITY OF GAINESVILLE
 Public Works Department

PREPARED BY:

VOLKERT & ASSOCIATES INC

3408 West Lemon Street
 Tampa, Florida 33608
 (813) 878-1365
 www.volkert.com



DESIGNED BY:	NAME	DATE
CM		02/02/09
CM		02/02/09
LR		02/02/09

CHECKED BY: SUPERVISED BY: GERALD A. DANKOWSKI, P.E.

APPROVED BY:

License No. 34810

RAIL-TRAIL SIXTH STREET CORRIDOR / PHASE 1		PROJECT NO.	SHEET NO.
PLAN AND PROFILE (6) STA. 38+80.00 - 45+80.00		870900.53	10

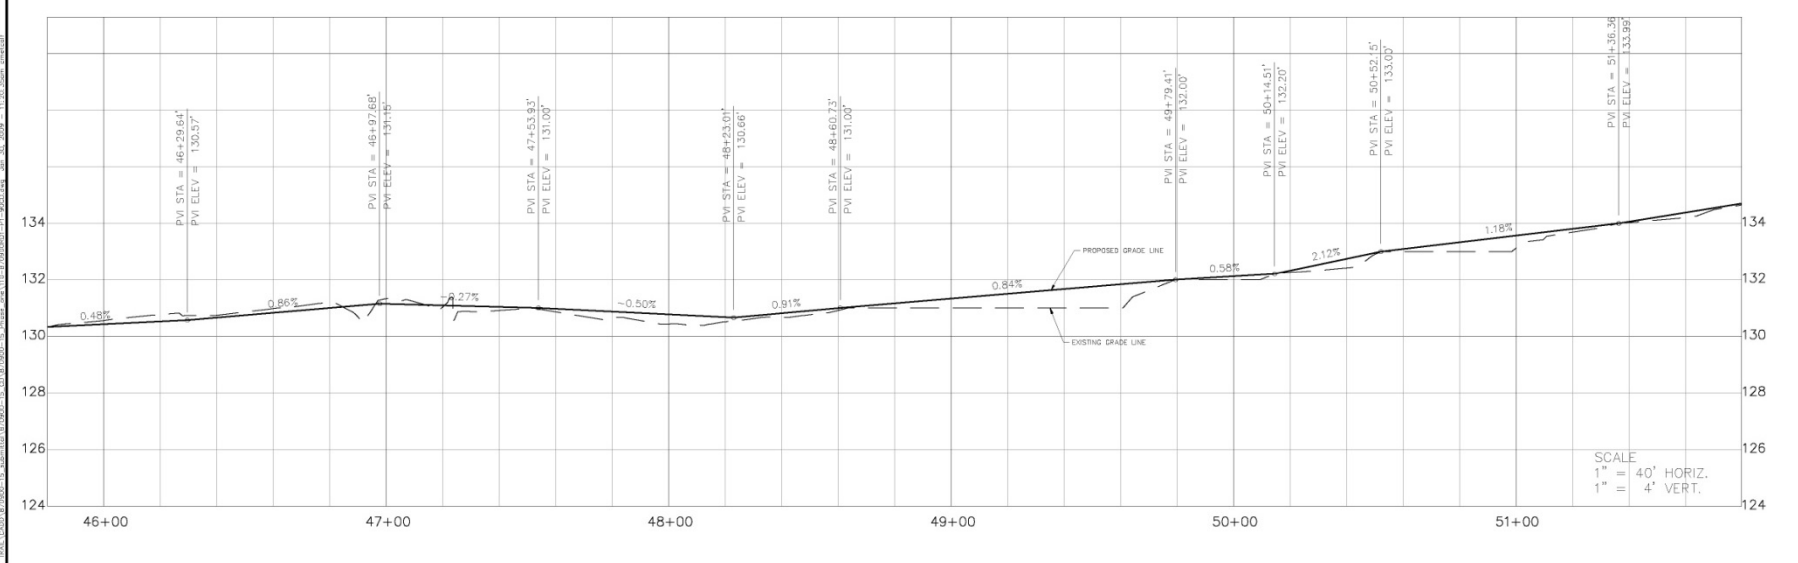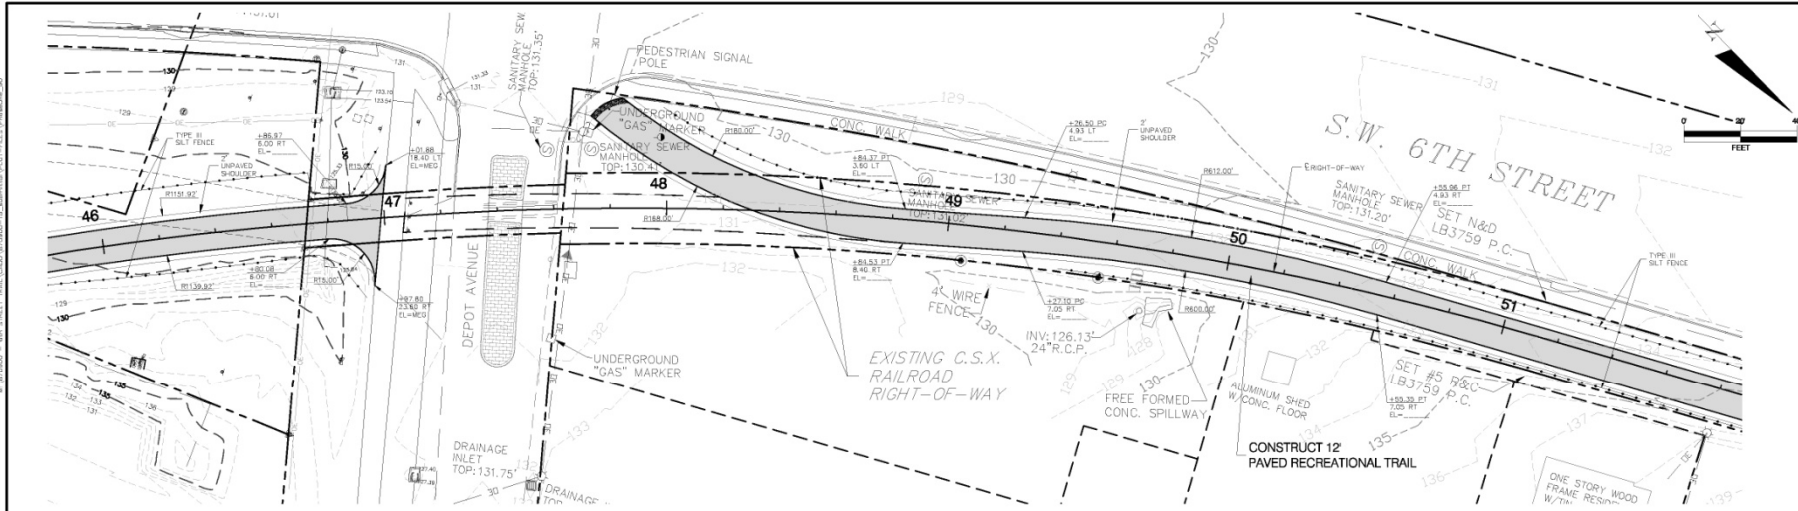

REVISIONS			
NO.	DATE	DESCRIPTION	APPROVED

CITY OF GAINESVILLE - PUBLIC WORKS DEPARTMENT

CITY OF GAINESVILLE
Public Works Department

PREPARED BY:

3408 West Lemon Street
Tampa, Florida 33608
(813) 878-1365
www.volkert.com

VOLKERT & ASSOCIATES INC

Certificate of Authorization No. 4941



DESIGNED BY:	NAME	DATE	APPROVED BY:
	CM	02/02/09	
	CM	02/02/09	
	LR	02/02/09	
SUPERVISED BY: GERALD A. DANKOWSKI, P.E.			L.S. No. 34810

RAIL-TRAIL SIXTH STREET CORRIDOR / PHASE 1

PLAN AND PROFILE (P)

STA. 45+80.00 - 51+80.00

PROJECT NO.	SHEET NO.
870900.53	11

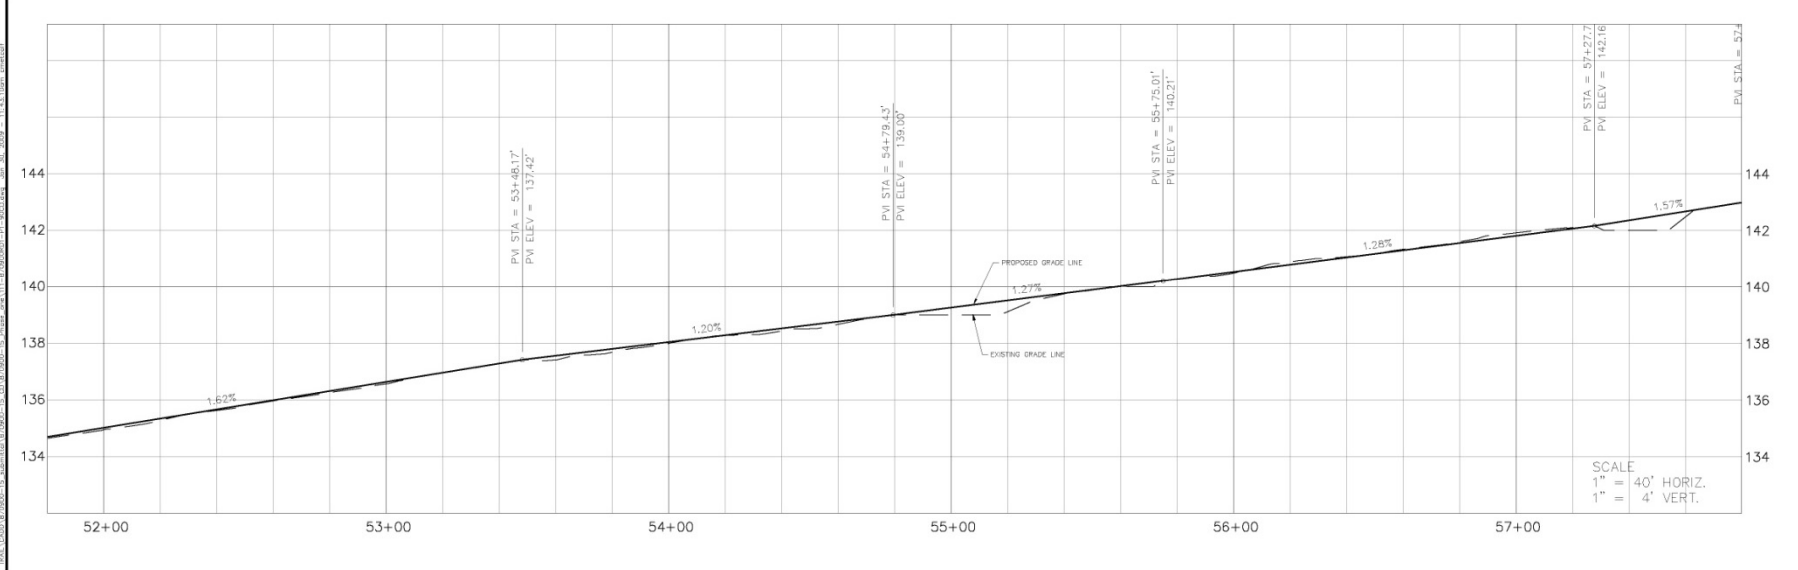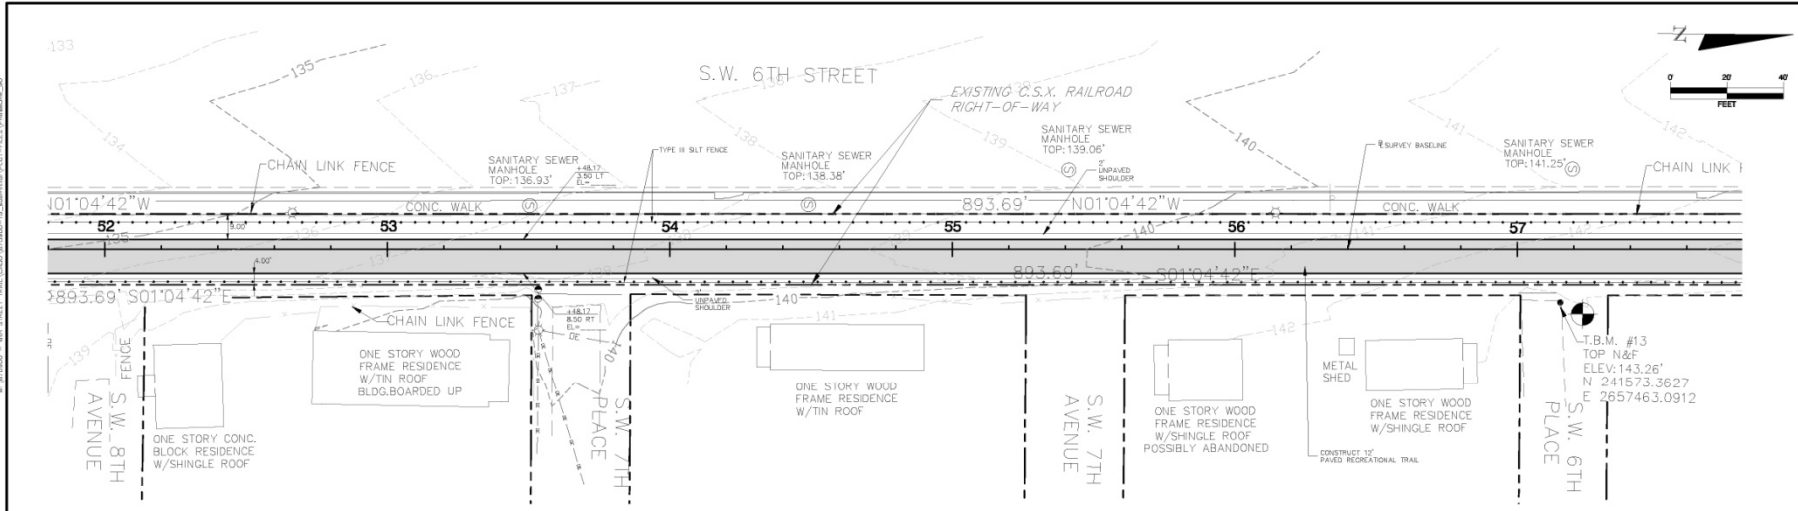

NO.	DATE	DESCRIPTION	APPROVED

CITY OF GAINESVILLE - PUBLIC WORKS DEPARTMENT

CITY OF GAINESVILLE
Public Works Department

PREPARED BY:

VOLKERT & ASSOCIATES INC

3408 West Lemon Street
Tampa, Florida 33606
(813) 878-1366
www.volkart.com

Certificate of Authorization No. 4941

DESIGNED BY:	NAME	DATE	APPROVED BY:
	CM	02/22/09	
	CM	02/22/09	
	LR	02/22/09	



SUPERVISED BY: GERALD A. DANKOWSKI, P.E.

PROJECT NO. 870900.53

SHEET NO. 12

RAIL-TRAIL SIXTH STREET CORRIDOR / PHASE 1

PLAN AND PROFILE (B)
STA. 51+80.00 - 57+80.00

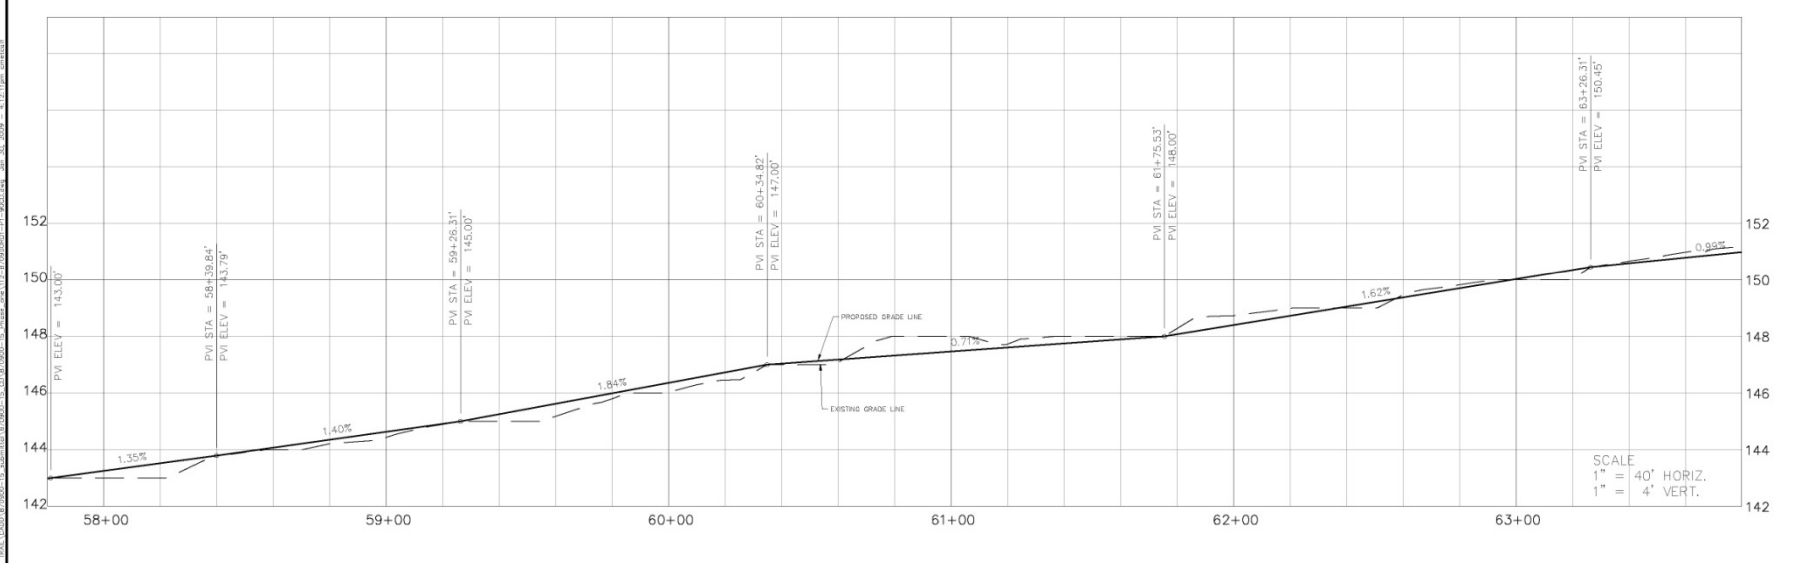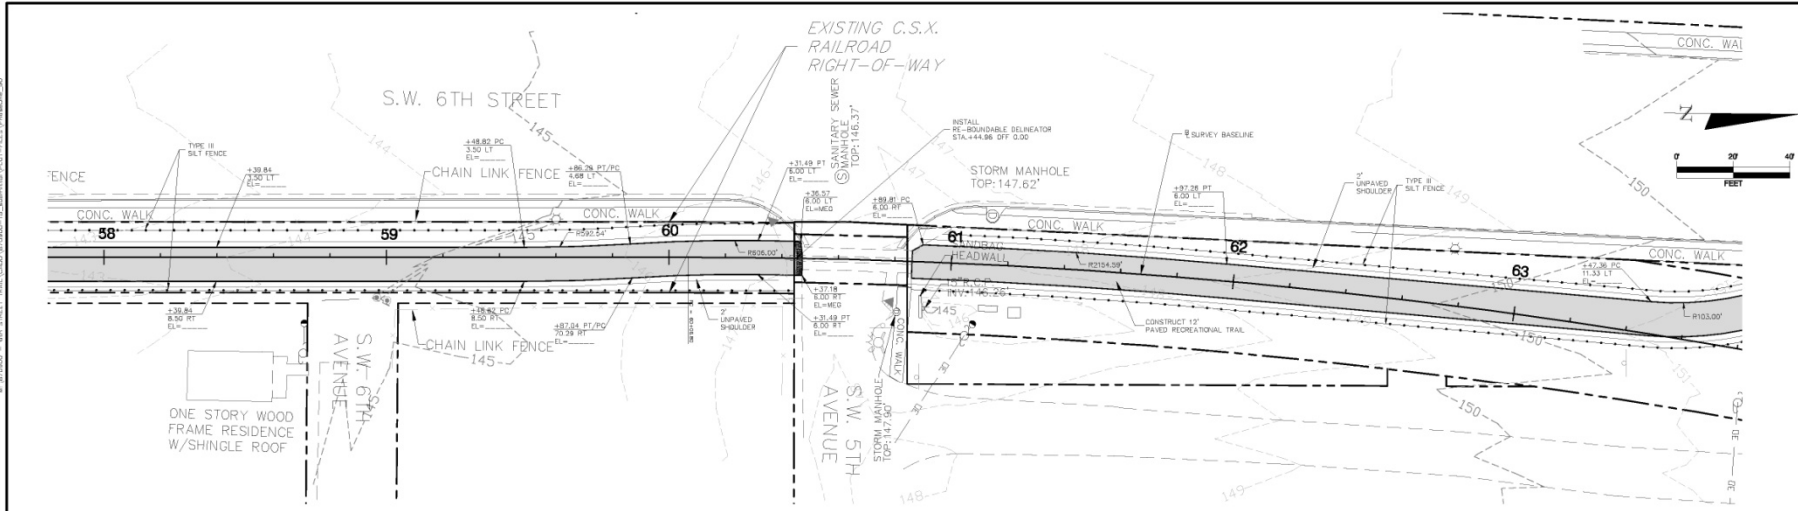

NO.	DATE	DESCRIPTION	APPROVED

CITY OF GAINESVILLE - PUBLIC WORKS DEPARTMENT

CITY OF GAINESVILLE
Public Works Department

PREPARED BY:

VOLKERT & ASSOCIATES INC

3408 West Lemon Street
Tampa, Florida 33606
(813) 875-1355
www.volkart.com

Certificate of Authorization No. 4941

DESIGNED BY:	NAME	DATE
	CM	02/02/09
	DM	02/02/09
	LR	02/02/09

CHECKED BY: GERALD A. DABKOWSKI, P.E.
SUPERVISED BY: GERALD A. DABKOWSKI, P.E.



APPROVED BY:	NAME	DATE

Scale: 3/4" = 1'

RAIL-TRAIL SIXTH STREET CORRIDOR / PHASE 1

PLAN AND PROFILE (9)
STA. 57+80.00 - 63+80.00

PROJECT NO.	SHEET NO.
870900.53	13

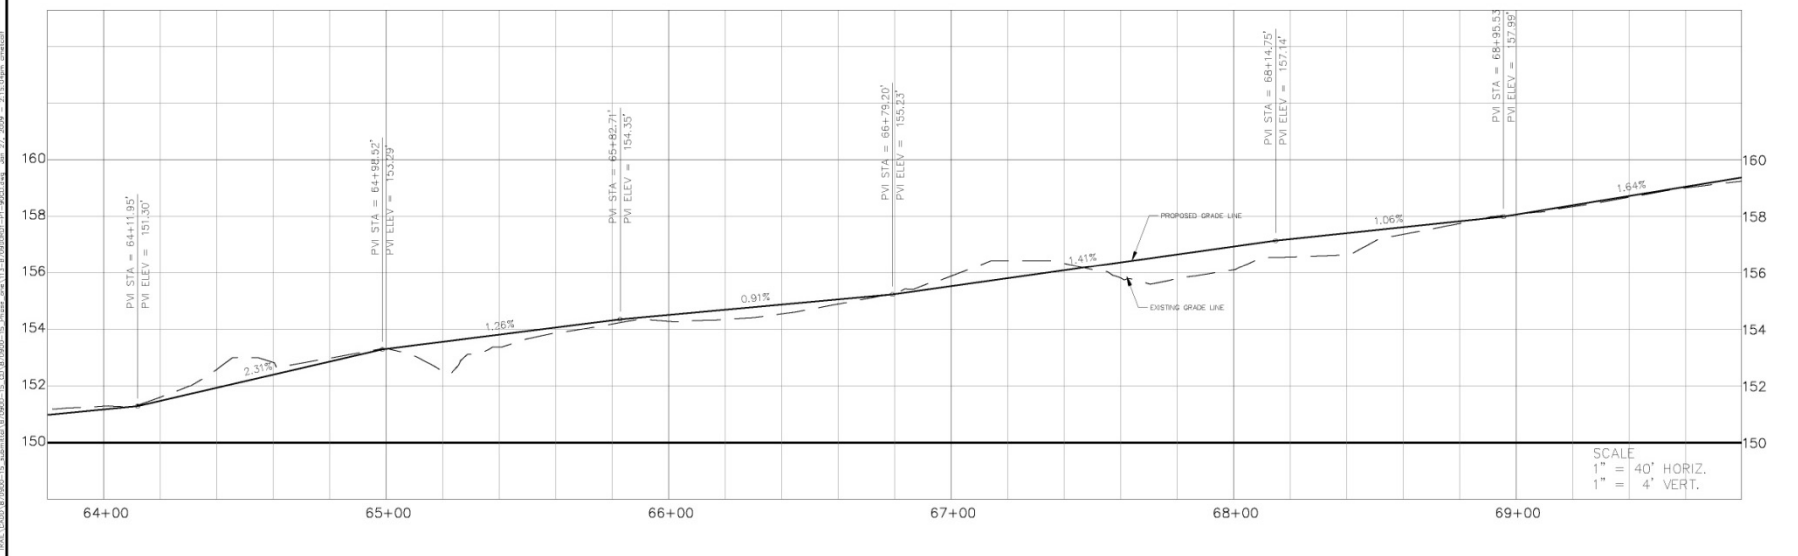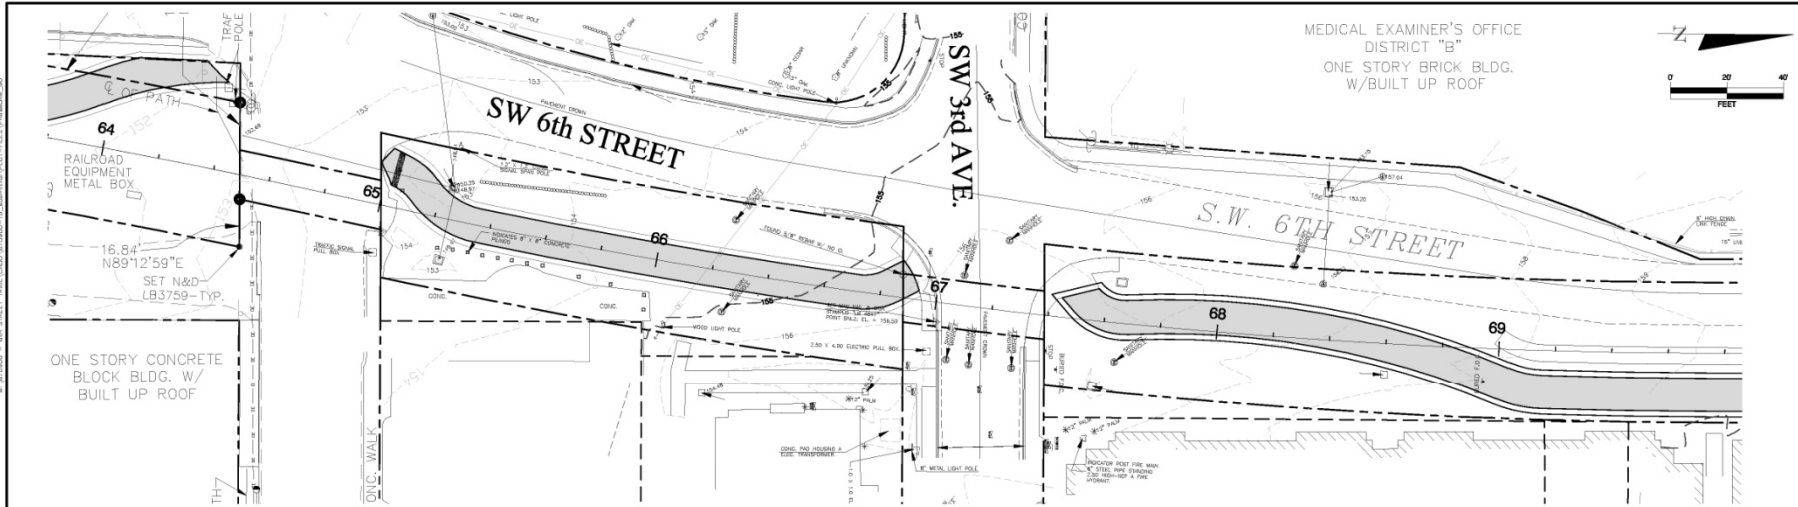

REVISIONS			
NO.	DATE	DESCRIPTION	APPROVED

CITY OF GAINESVILLE - PUBLIC WORKS DEPARTMENT

CITY OF GAINESVILLE
Public Works Department

PREPARED BY:



VOLKERT & ASSOCIATES INC

3408 West Lemon Street
Tampa, Florida 33606
(813) 878-1365
www.volkert.com



DESIGNED BY:	NAME	DATE	APPROVED BY:
	CM	02/02/09	
	DM	02/02/09	
	LR	02/02/09	

SUPERVISED BY: GERALD A. DANKOWSKI, P.E.
LIC. No. 34810

RAIL-TRAIL SIXTH STREET CORRIDOR / PHASE 1		PROJECT NO.	SHEET NO.
PLAN AND PROFILE (10) STA. 63+80.00 - 69+80.00		870900.53	14

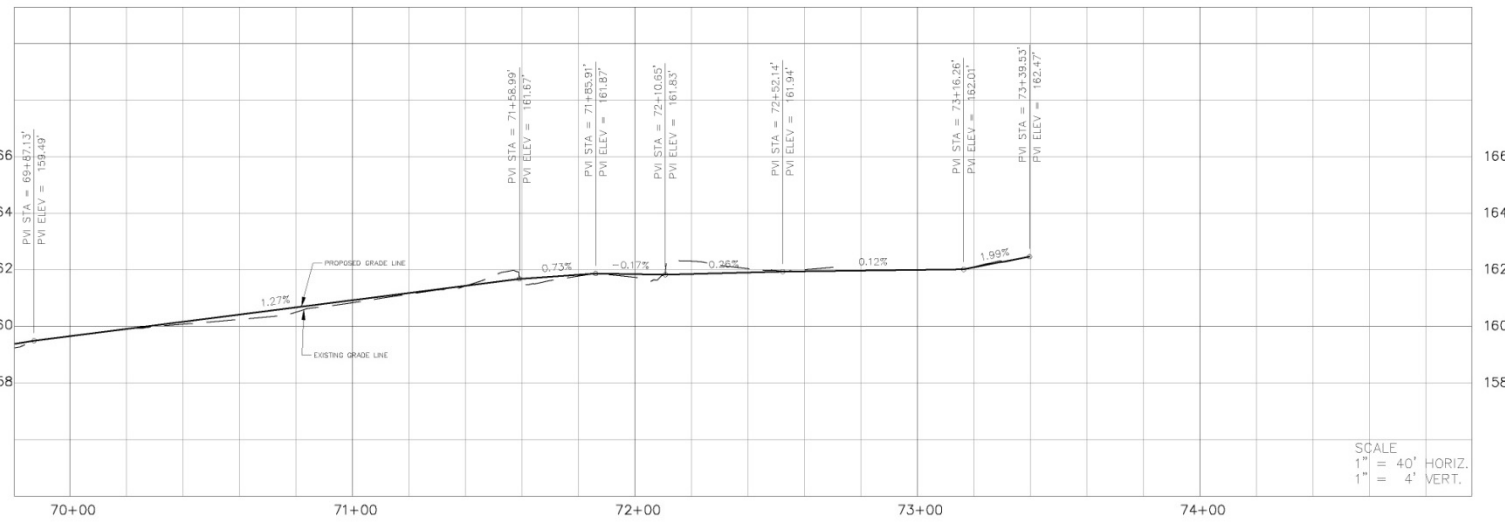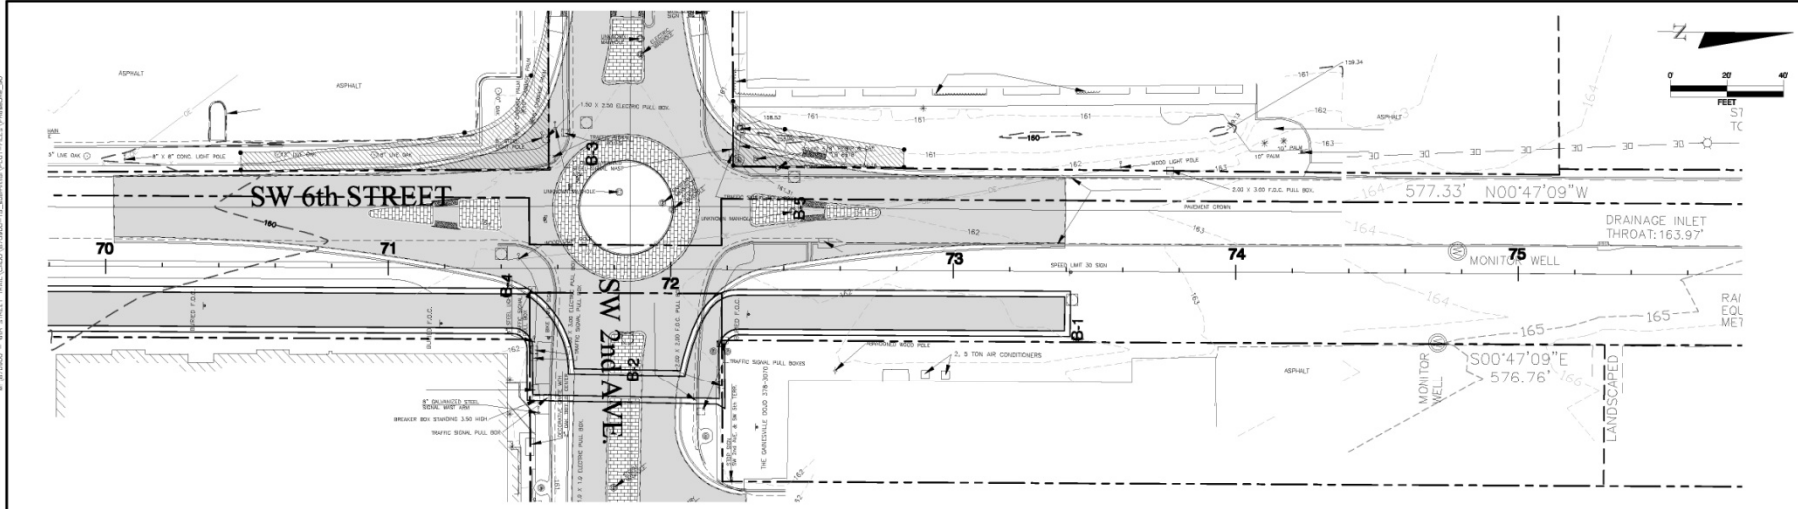

REVISIONS				CITY OF GAINESVILLE - PUBLIC WORKS DEPARTMENT		PREPARED BY:		NAME		DATE		APPROVED BY:		PROJECT NO.		SHEET NO.	
NO.	DATE	DESCRIPTION	APPROVED			VOLKERT & ASSOCIATES INC 3408 West Lemon Street Tampa, Florida 33608 (813) 878-1365 www.volkart.com Certificate of Authorization No. 4941		DESIGNED BY:	CM	02/02/09	RAIL-TRAIL SIXTH STREET CORRIDOR / PHASE 1 PLAN AND PROFILE (11) STA. 69+80.00 - 74+80.00		870900.53		15		
								DRAWN BY:	CM	02/02/09							
								CHECKED BY:	LR	02/02/09							
								SUPERVISED BY: GERALD A. DANKOWSKI, P.E.		LIC. No. 34810							

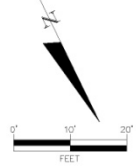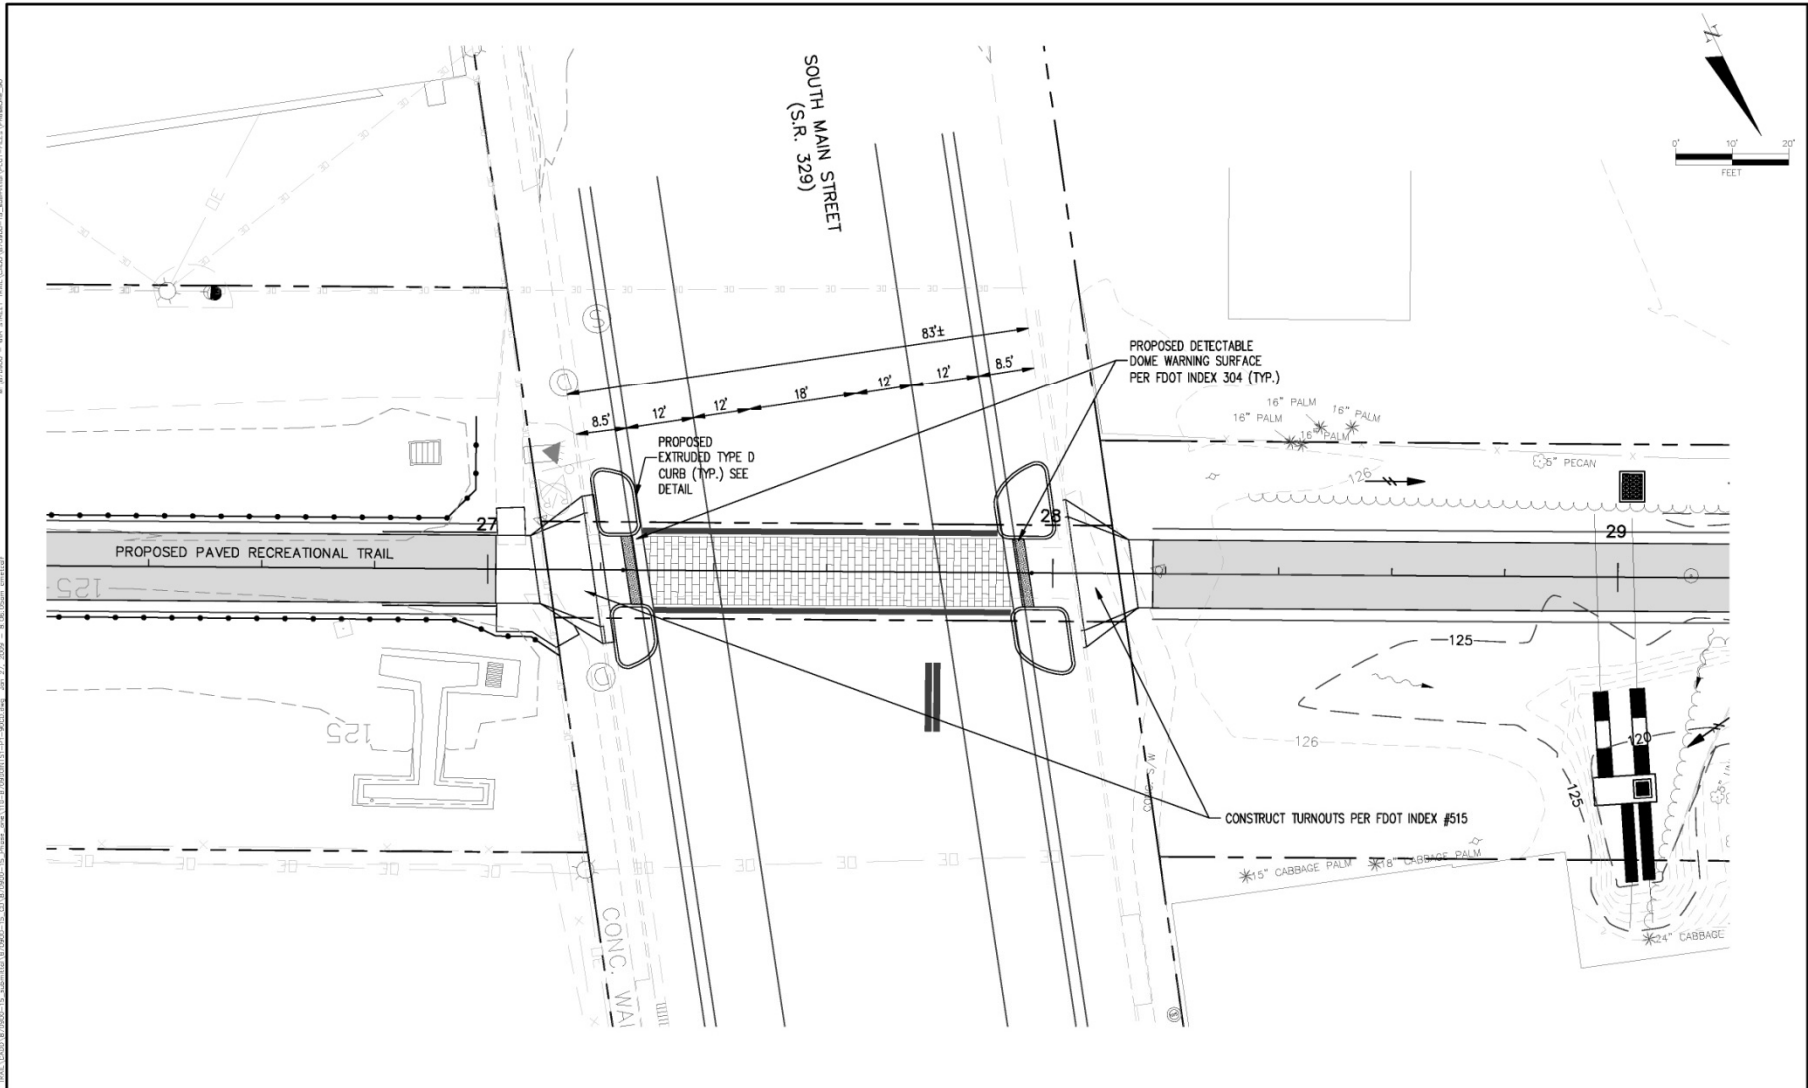

REVISIONS			CITY OF GAINESVILLE - PUBLIC WORKS DEPARTMENT	PREPARED BY:	NAME	DATE	APPROVED BY:	PROJECT NO.	SHEET NO.
NO.	DATE	DESCRIPTION							

CITY OF GAINESVILLE
Public Works Department

VOLKERT & ASSOCIATES INC

3408 West Lemon Street
Tampa, Florida 33606
(813) 878-1365
www.volkart.com


Certificate of Authorization No. 4941

RAIL-TRAIL SIXTH STREET CORRIDOR / PHASE 1

INTERSECTION IMPROVEMENT PLAN (I)
STA. 26+20.00 - 26+20.00

PROJECT NO. 870900.53

SHEET NO. 16

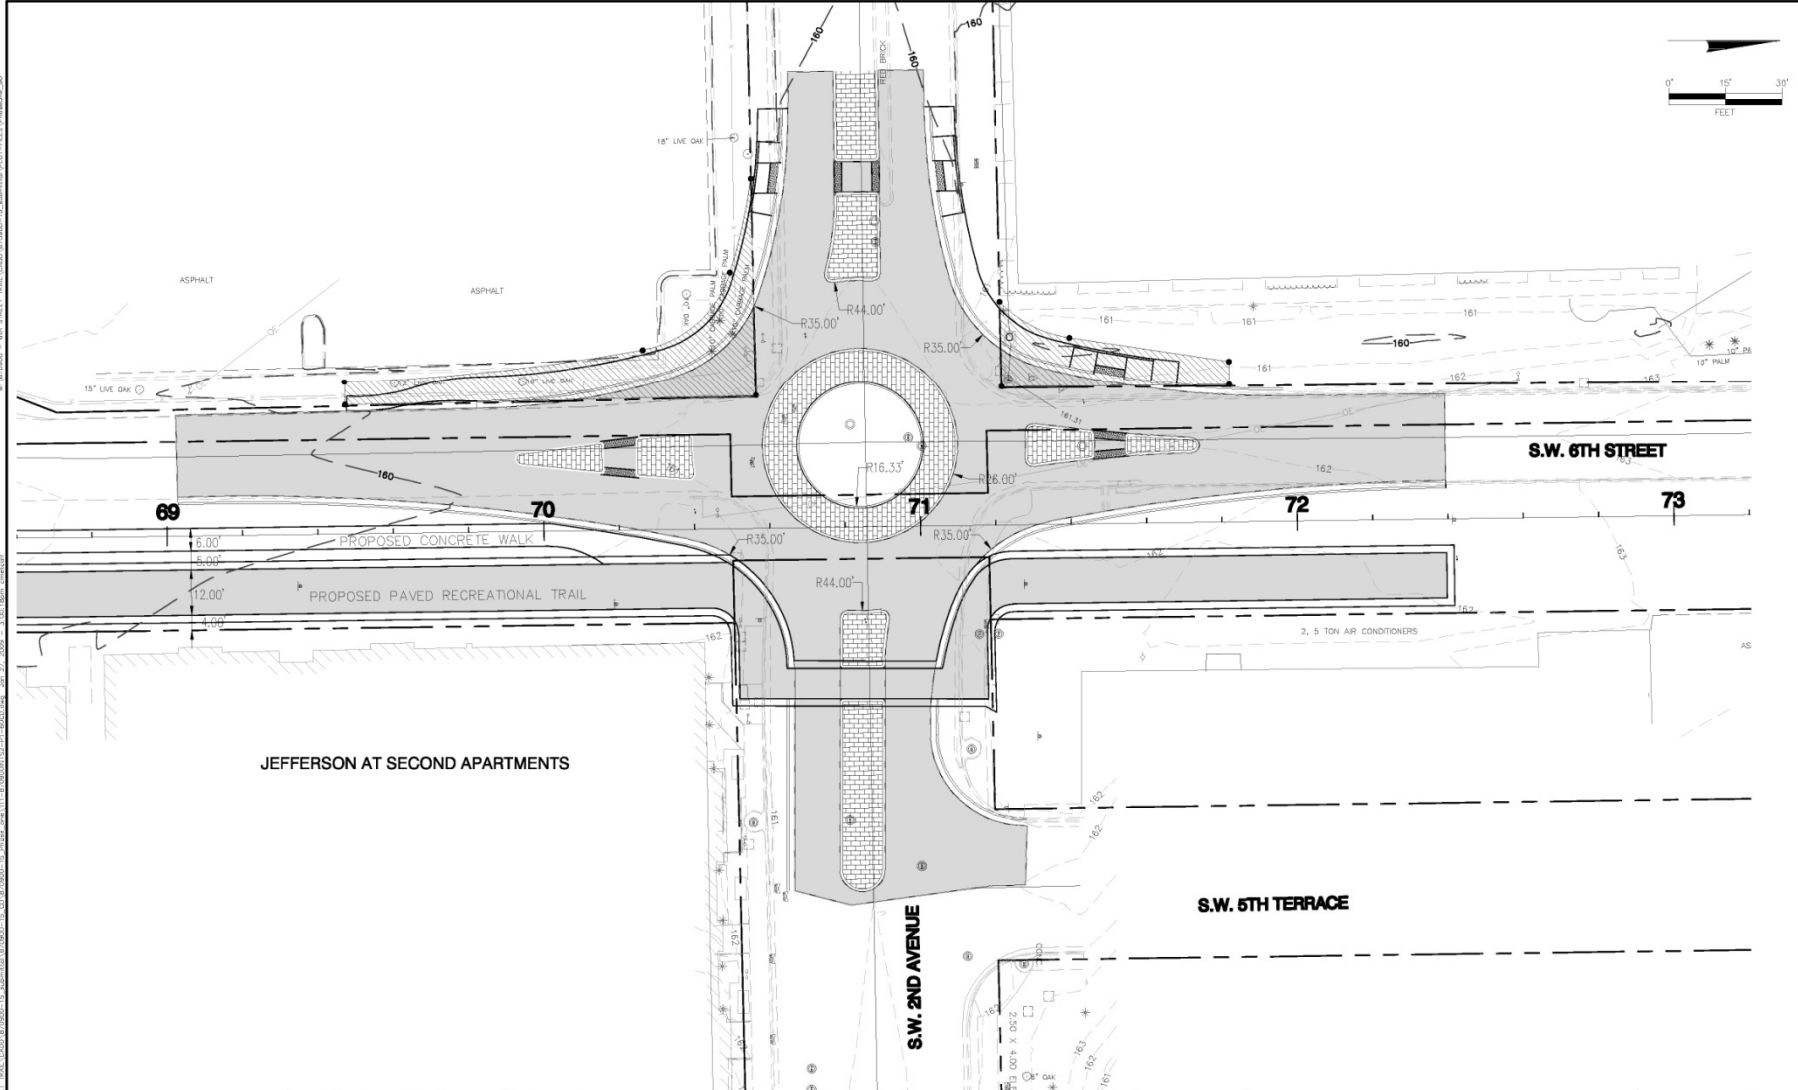

REVISIONS				CITY OF GAINESVILLE - PUBLIC WORKS DEPARTMENT		PREPARED BY:		DESIGNED BY:		DATE		APPROVED BY:		PROJECT NO.		SHEET NO.	
NO.	DATE	DESCRIPTION	APPROVED	3408 West Lemon Street Tampa, Florida 33609 (813) 878-1365 www.volkert.com		CM	02/02/09	CM	02/02/09	RAIL-TRAIL SIXTH STREET CORRIDOR / PHASE 1		870900.53		17			
												INTERSECTION IMPROVEMENT PLAN (2) S.W. 6TH STREET AND S.W. 2ND AVENUE					
				Certificate of Authorization No. 4941		SUPERVISED BY: GERALD A. DANKOWSKI, P.E.		L.S. No. 34810									