


COVERED PARKING

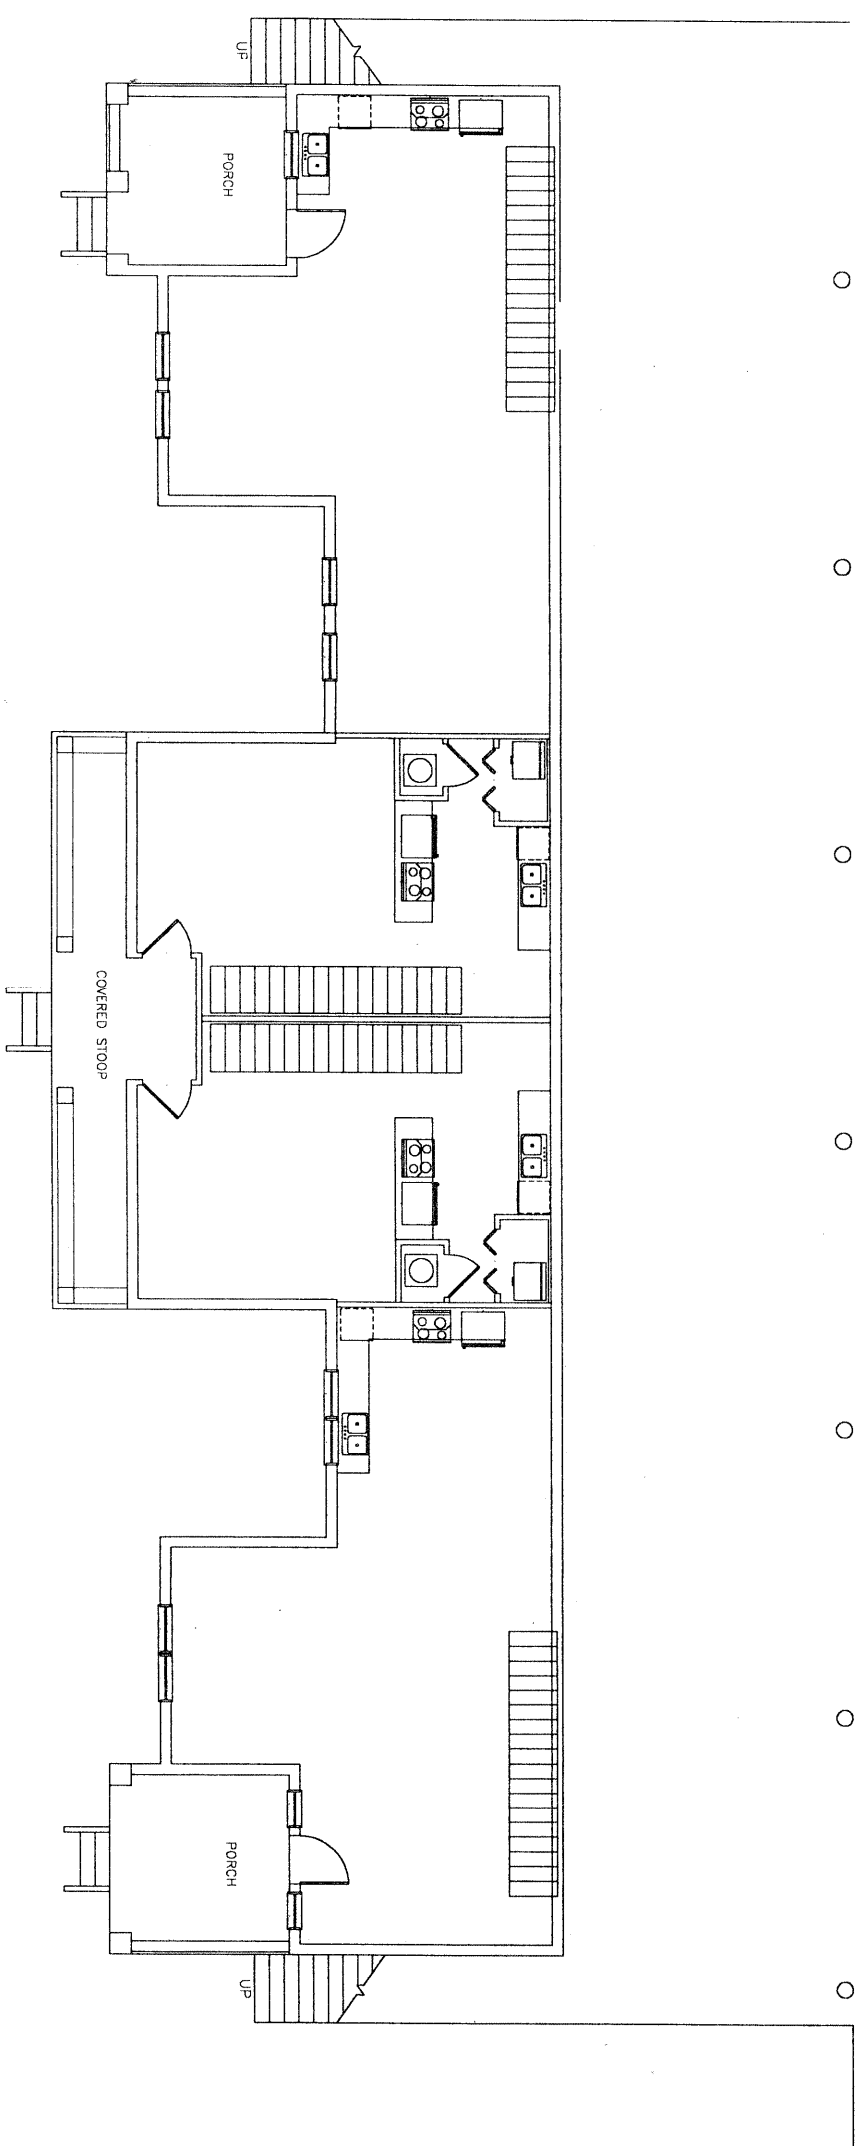

1ST FLOOR PLAN

SCALE: NTS

