


**LEGISLATIVE #**

**120178E**

EXHIBIT  
4

120178E

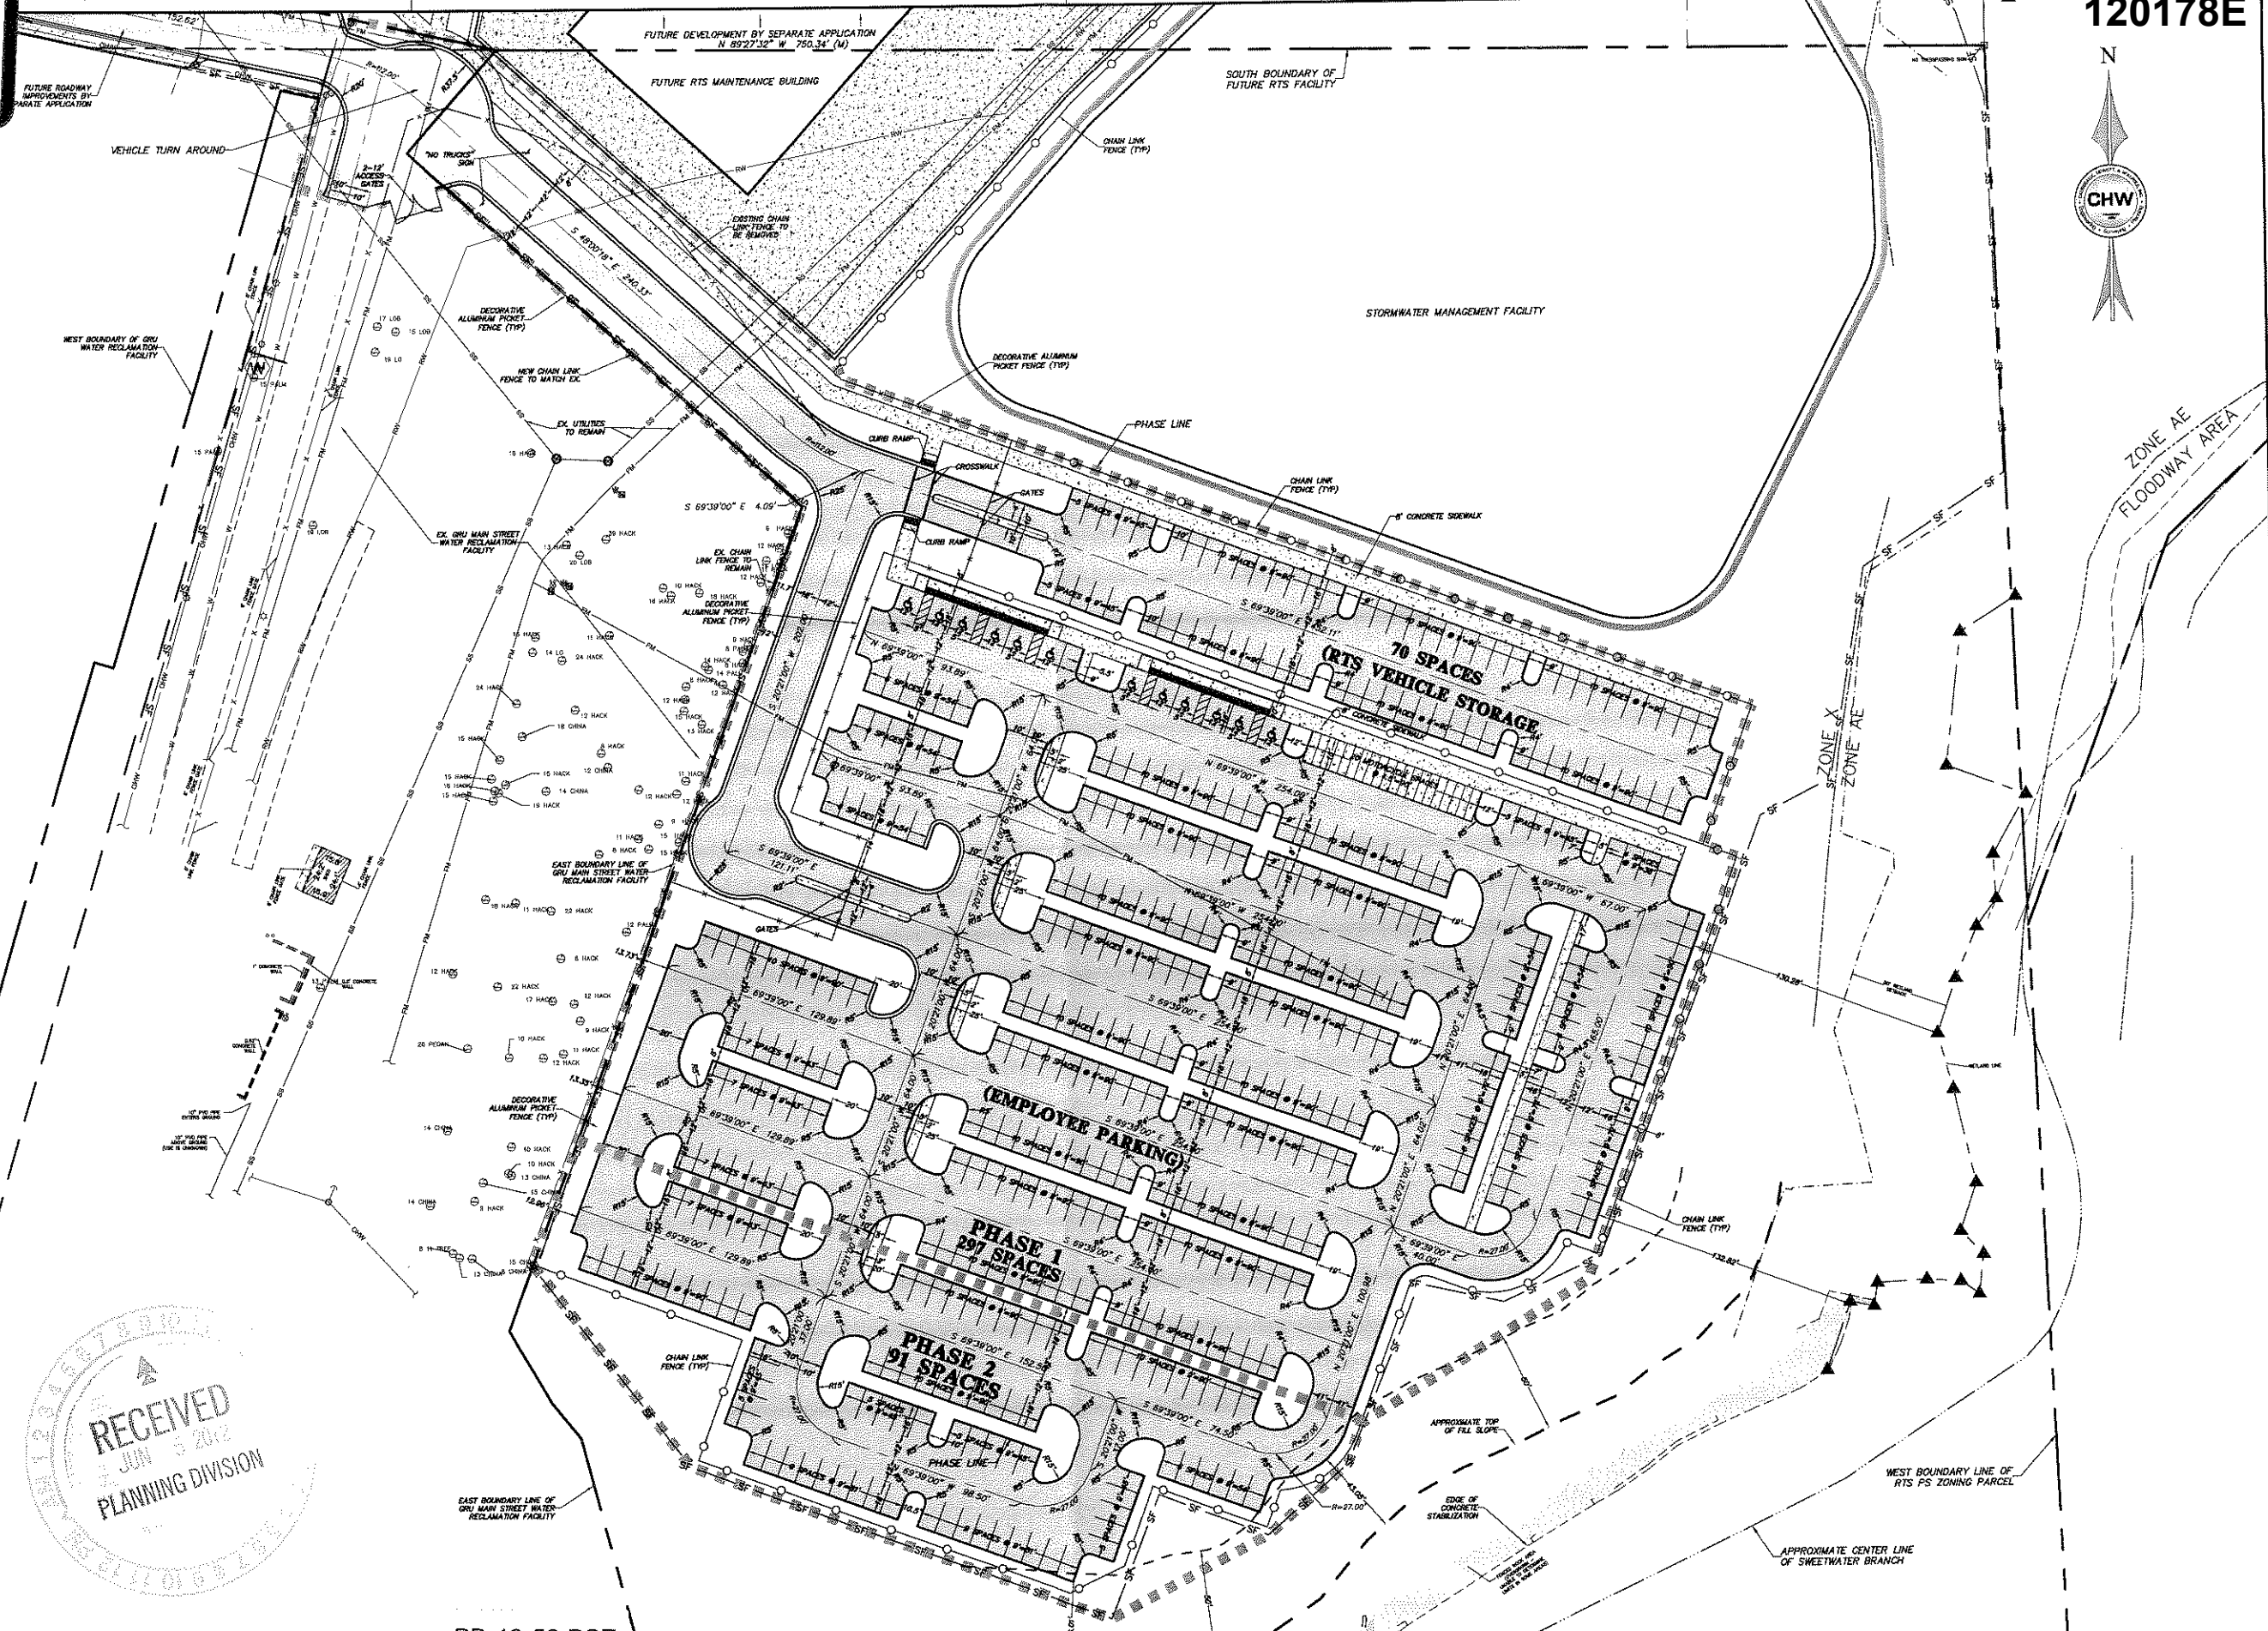

**PRELIMINARY SITE PLAN**

PB-12-52 PSZ  
RTS Rezoning

**Causseaux, Hewett, & Walpole, Inc.**  
 Engineering • Surveying • Planning  
 6071 NW 1st Place, Gainesville, Florida 32607  
 Phone: (352) 331-1976 • Fax: (352) 331-0476 • www.chw-inc.com  
 CA-9376

**CHW**  
 CONSULTING & ENGINEERING

SCALE: 1"=40'  
 VERIFY SPACES ON ORIGINAL DRAWING  
 THIS SHEET, MAINTAIN THE SAME SCALE, UNLESS OTHERWISE NOTED.

SUBMITTALS: 05/02/12 - CITY SUBMITTAL

CLIENT: CHARLES PERRY PARTNERS, INC.  
 PROJECT: RTS BUS FLEET MAINTENANCE & OPERATIONS FACILITY  
 SHEET TITLE: PRELIMINARY DEVELOPMENT PLAN FOR PS ZONING

TECHNICIAN: T.F. COWART  
 DESIGNER: S.D. WEBBER, P.E.  
 QUALITY CONTROL: QUANTY CONTROL  
 PROJECT NO.: 11-0389  
 SHEET NO.: PDP-1  
 F.L.P.E. No. 70291