

NOTE: AT THE TIME OF BUILDING PERMIT APPLICATION, THE ARCHITECT HAS NOT BEEN SO EMPLOYED TO FURNISH CONSTRUCTION ADMINISTRATION SERVICES. THE ARCHITECT'S LIABILITY IS LIMITED TO THE DESIGN OF THE BUILDING AND TO THE PREPARATION OF THE PERMIT APPLICATION. THE ARCHITECT DOES NOT ASSUME ANY LIABILITY FOR THE CONSTRUCTION OF THE BUILDING OR FOR THE PERFORMANCE OF THE BUILDING. ANY OTHER REGISTERED ARCHITECT BEING SO EMPLOYED TO FURNISH CONSTRUCTION ADMINISTRATION SERVICES SHALL BE RESPONSIBLE FOR THE CONSTRUCTION OF THE BUILDING.

SVM | P.352.378.4400 | 1828 NW 6TH STREET
F.352.377.5378 | GAINESVILLE FL 32609
SKINNER VIGNOLA MCLEAN, INC.
ARCHITECTS & PLANNERS | FL CERTIFICATE | **AA3478**

Howard McLean Jr
ARB0014129

508 SW 10TH STREET

FOR
JUAN CARLOS HERNANDEZ
504 SW 10TH STREET
GAINESVILLE, FL 32601
PROJECT LOCATION:

REVISIONS


DESIGN PHASE: SCHEMATIC DESIGN

DATE: 08/25/15
DRAWN BY: BC
CHECKED BY: HJM

SHEET
A1.0
PROPOSED FLOOR
PLAN
SVM# 01506


DRAWING SYMBOL LEGEND	
	BUILDING SECTION SECTION IDENTIFIER SHEET IDENTIFIER
	WALL OR SECTION IDENTIFIER SECTION IDENTIFIER SHEET IDENTIFIER
	PLAN/SECTION DETAIL IDENTIFIER SHEET IDENTIFIER
	ROOM NAME ROOM NAME ROOM IDENTIFIER
	DOOR TYPE IDENTIFIER INDICATES DOOR NUMBER SEE DOOR SCHEDULE FOR SIZE AND TYPE
	WINDOW TYPE IDENTIFIER INDICATES WINDOW NUMBER SEE WINDOW SCHEDULE FOR SIZE AND TYPE
	ELEVATION HEIGHT
	SPOT ELEVATION MARK
	PLAN OR SECTION CALLOUT SECTION IDENTIFIER SHEET IDENTIFIER
	ELEVATION IDENTIFIER SECTION IDENTIFIER SHEET IDENTIFIER
	COLUMN GRID LINES
	CONSTRUCTION NOTE
	WALL PARTITION TYPE
	BREAK LINE
	REVISION CLOUD
	REVISION IDENTIFIER
	REVISION INDICATOR
	CONVENTIONAL GRID SYSTEM

WALL STYLE LEGEND	
	EXTERIOR WALLS EXTERIOR FINISH ON EXTERIOR GRADE SHEATHING ON 8" (NOM) CMU WALL w/ (1) LAYER 5/8" GWB ON FURRING STRIPS INTERIOR
	INTERIOR WALLS 2x4 WOOD STUD WALL @ 16" O.C. w/ (1) LAYER 5/8" GWB ON EA SIDE 2x6 WOOD STUD WALL @ 16" O.C. w/ (1) LAYER 5/8" GWB ON EA SIDE
	EXISTING RATED INTERIOR WALLS UL DESIGN NO. U305 - WOOD STUD WALL @ 16" O.C. w/ (1) LAYER 5/8" TYPE 'X' GWB ON EA SIDE w/ BATT-INSULATION

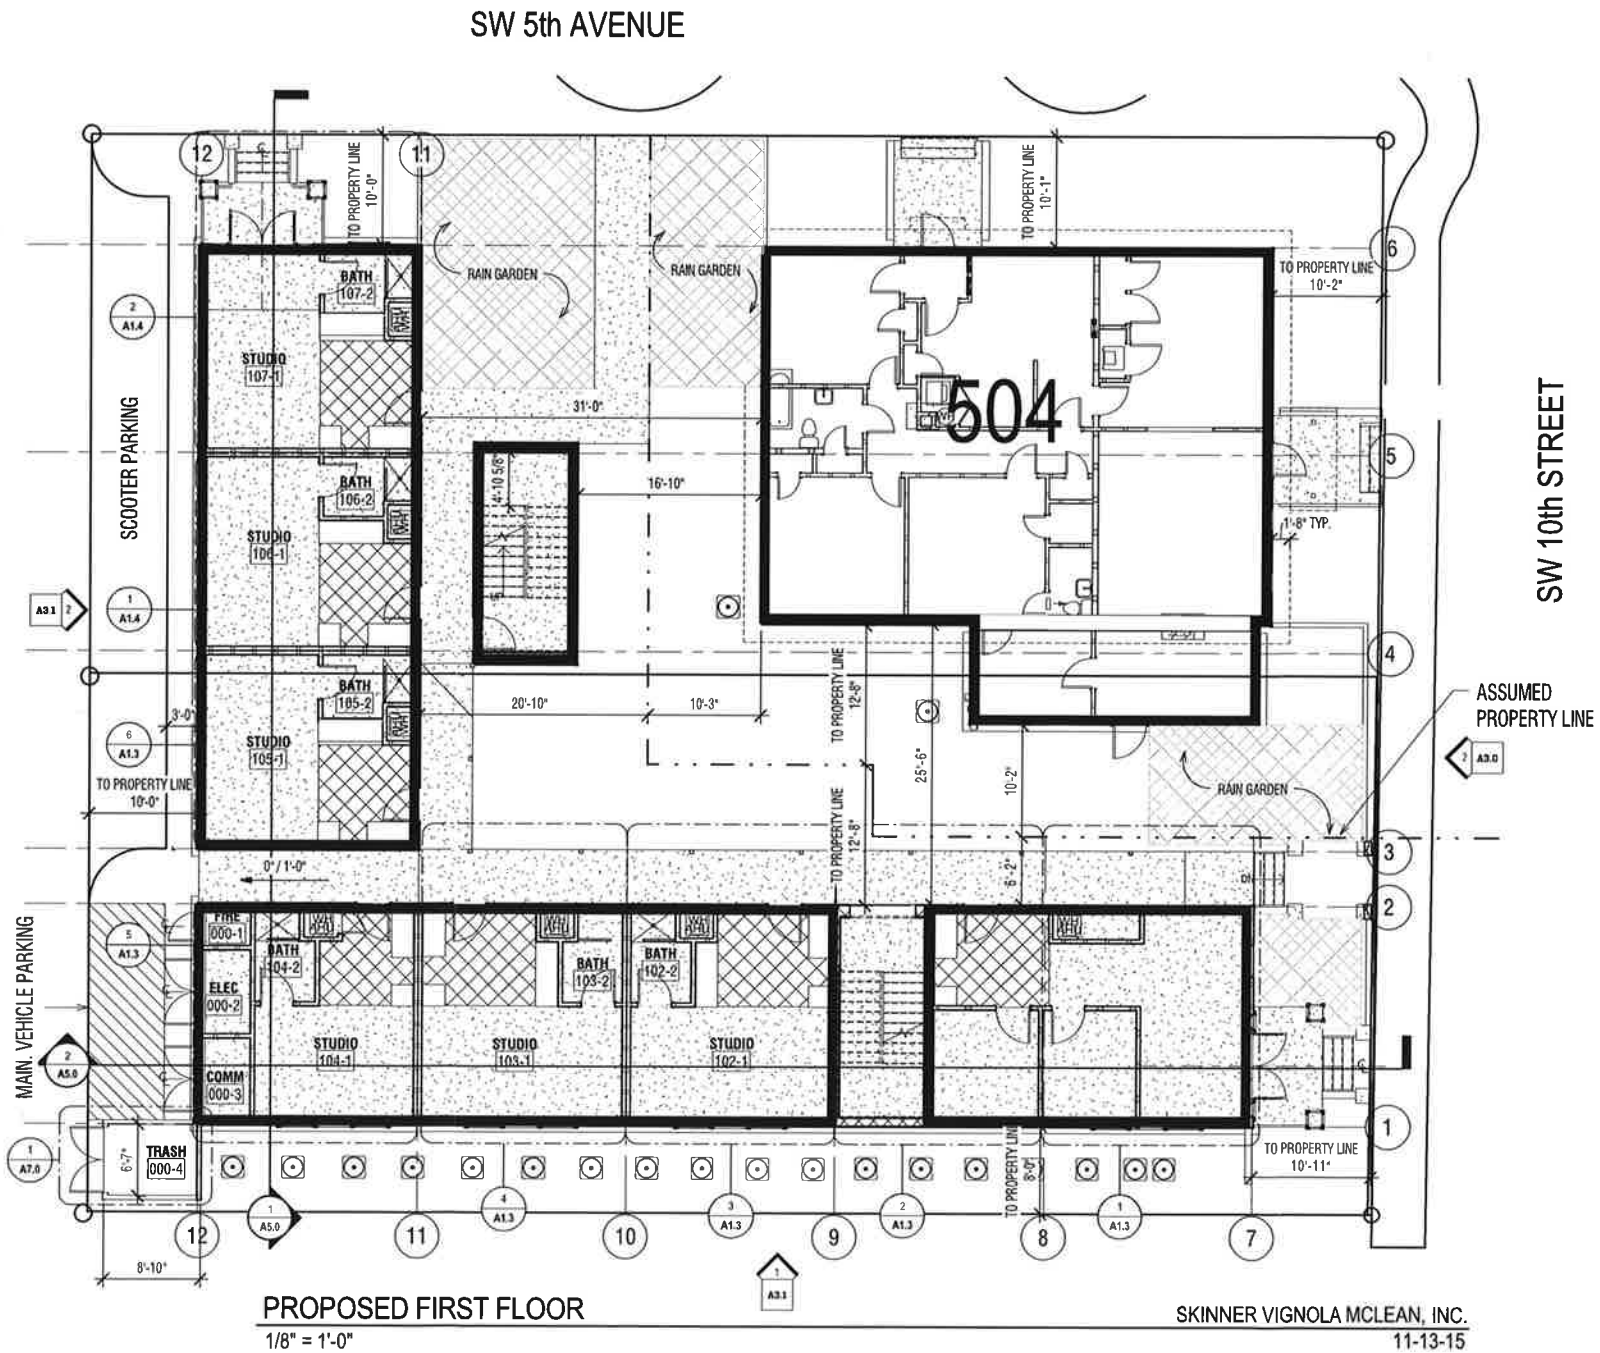

PROPOSED FIRST FLOOR
1/8" = 1'-0"

SKINNER VIGNOLA MCLEAN, INC.
11-13-15

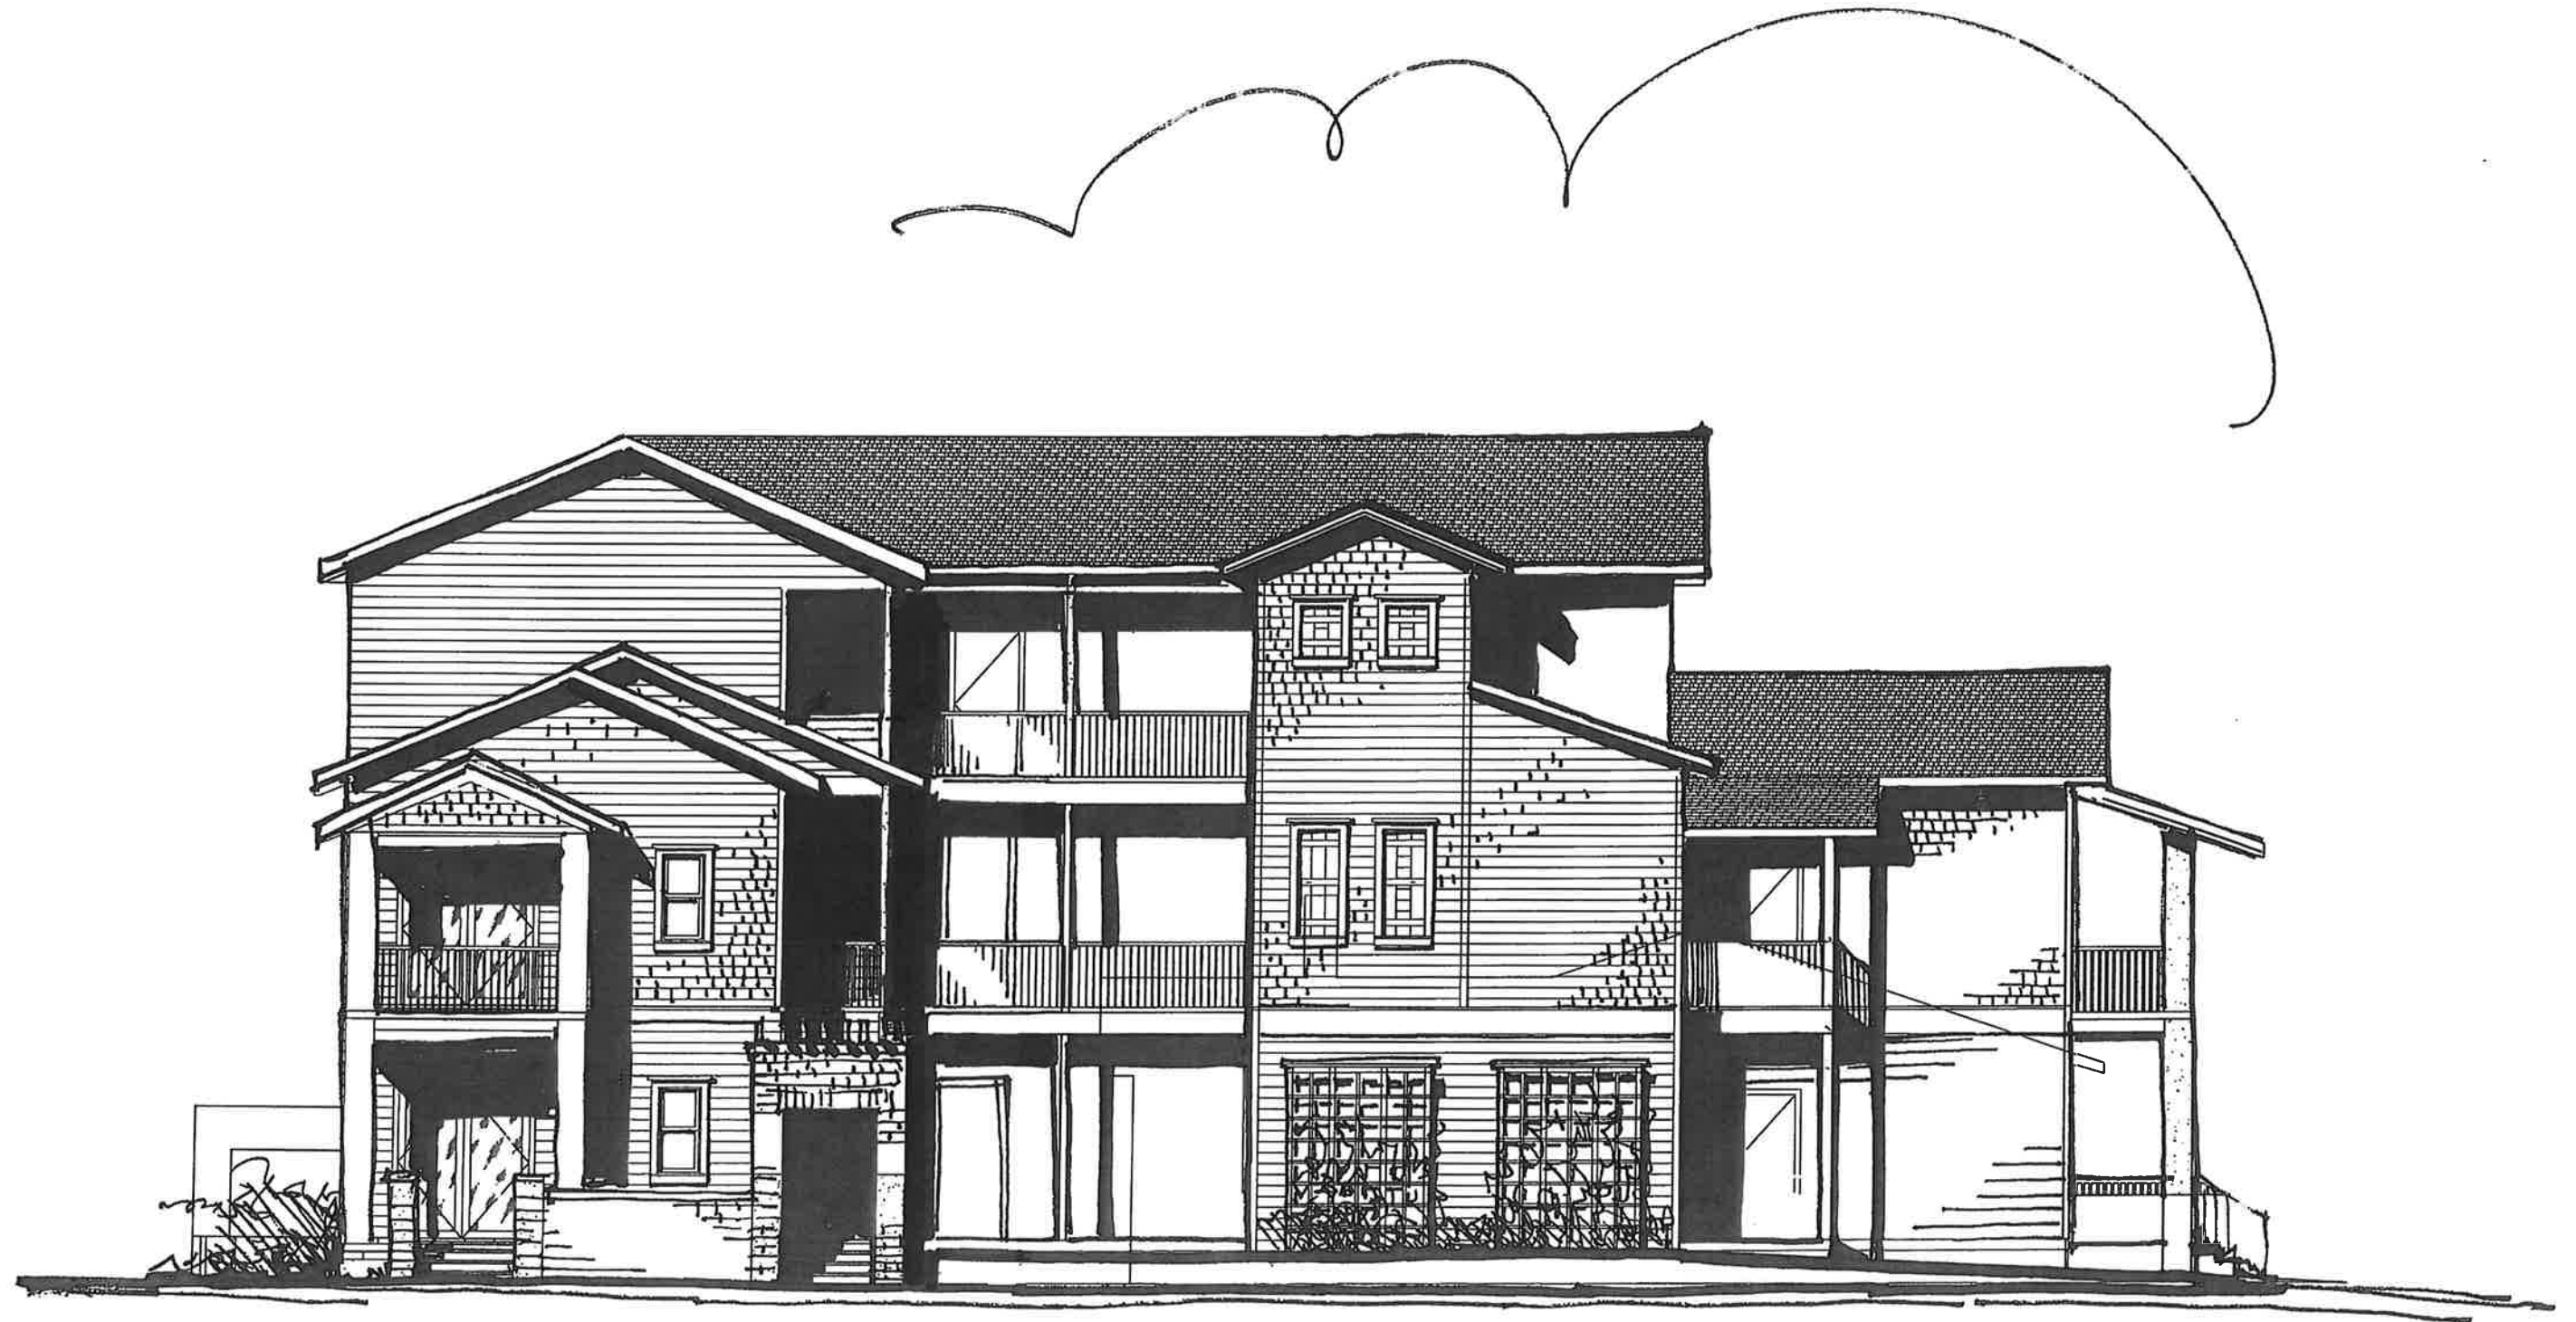

EAST ELEVATION OF APARTMENT BUILDING COURTYARD & STAIRTOWERS

11-13-15

SKINNER VIGNOLA MCLEAN, INC.



NORTH ELEVATION OF APARTMENT BUILDING COURTYARD & STAIRTOWERS

11-13-15

SKINNER VIGNOLA MCLEAN, INC.