



Submitted Perry Howell

980908

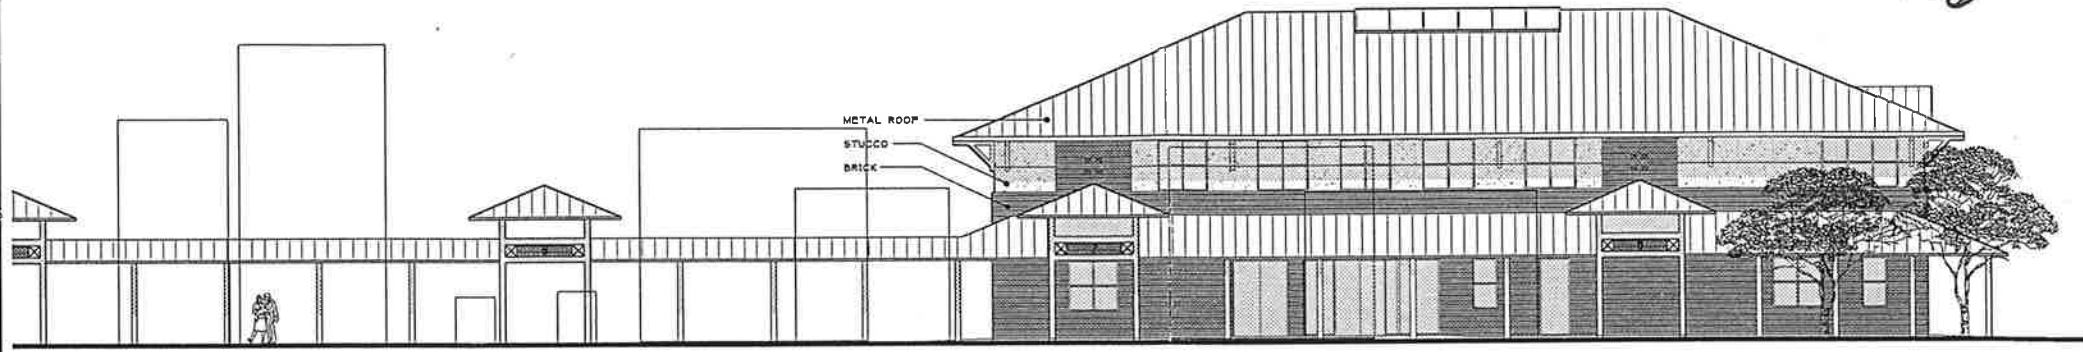


EAST ELEVATION (WEST SIMILAR)

SCALE: 1/8" = 1'-0"

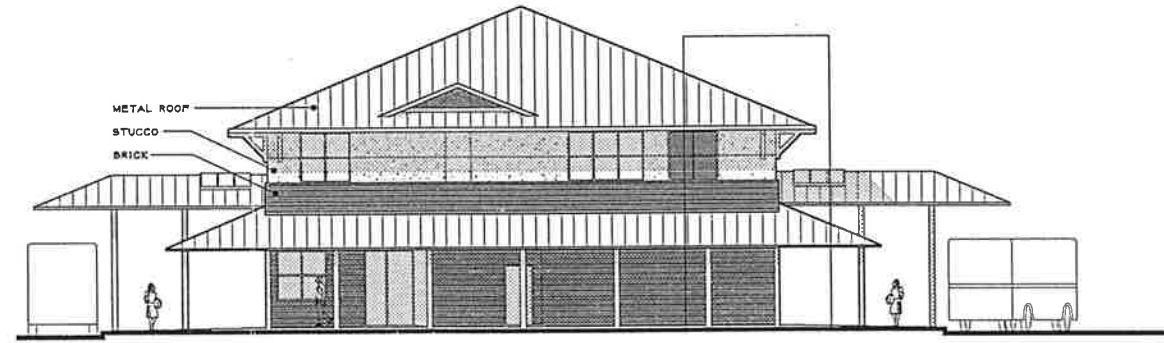

NORTH ELEVATION (SOUTH SIMILAR)

SCALE: 1/8" = 1'-0"

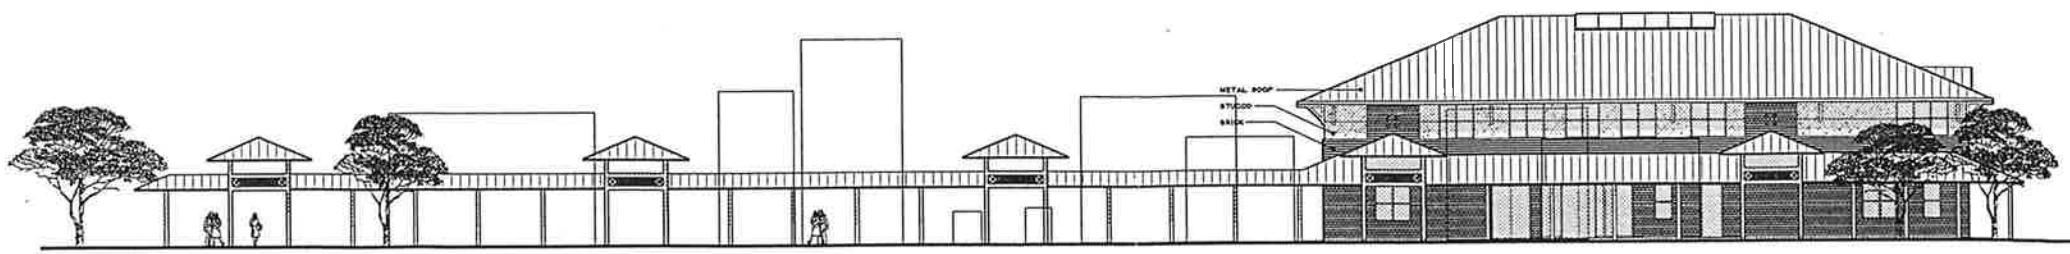

Brame Poole Architects
 808 N.E. First Street
 Gainesville, FL 32601
 Phone (352) 372-0425
 FAX (352) 372-0427



OFFICE BUILDING AND TRANSFER STATION
REGIONAL TRANSIT SYSTEM
 Gainesville, Florida
 City of Gainesville

SEAL

CDMP, LAC, ME, AA, 000001

SCHEMATIC
 DESIGN

BUILDING ELEVATIONS	
DRAWN	BB
CHECKED	BB
DATE	
CAD	4439010
RTS-BLDG-SD.DWG	
REVISIONS	

4439.010-98
 SHEET