


041132

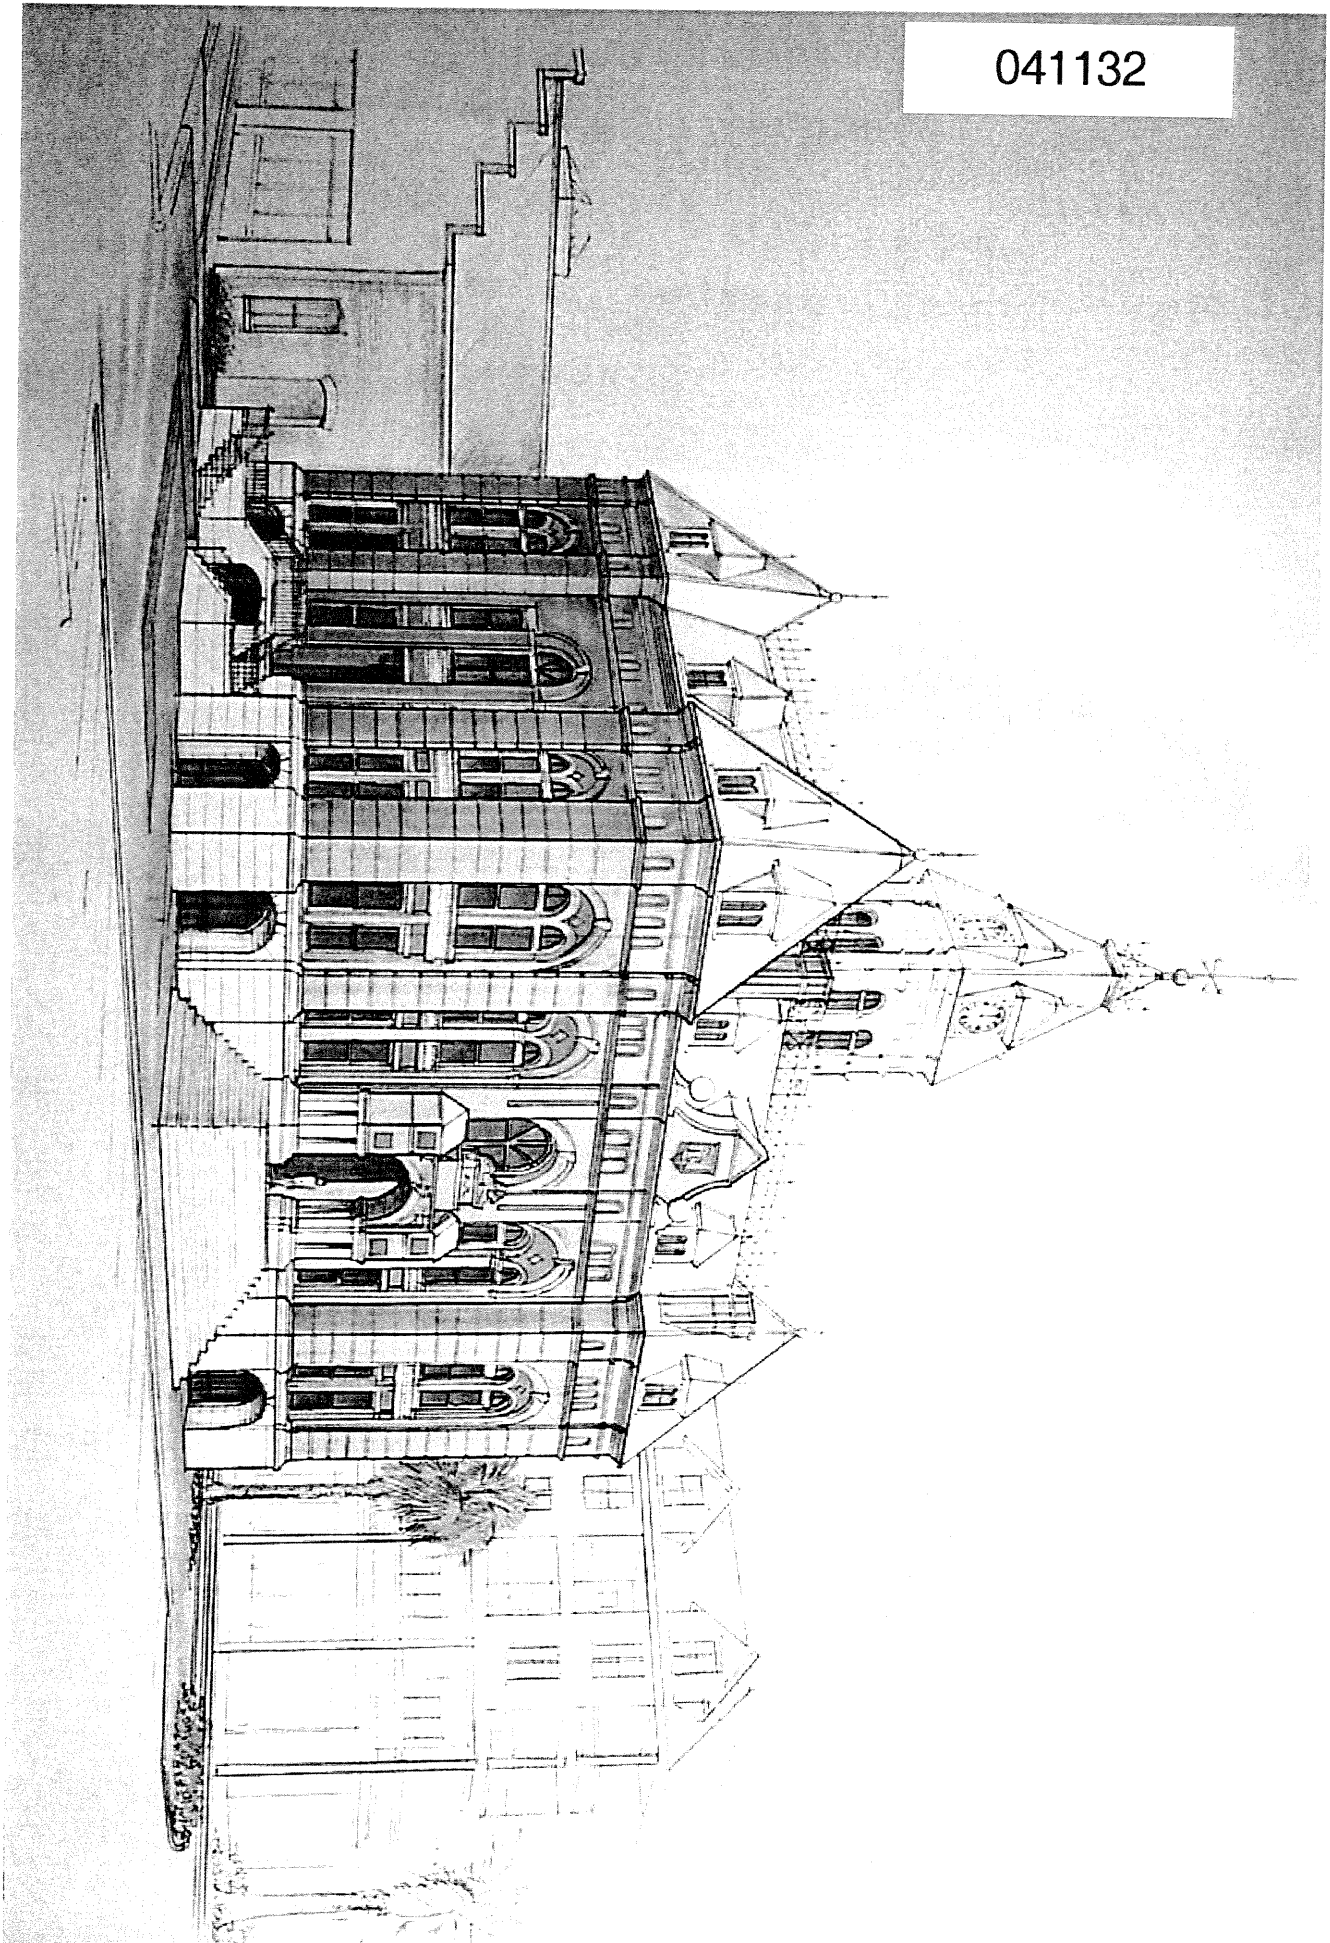

VALET DROP OFF

VALET PARKING PAVILLION

LAWN

PLAZA

CAFE

SHOP

SHOP

CAFE

PLAZA

PLANTER

PLANTER


PUBLIC SIDEWALK

119'-2"

18'-0"

18'-0"

88'-4"

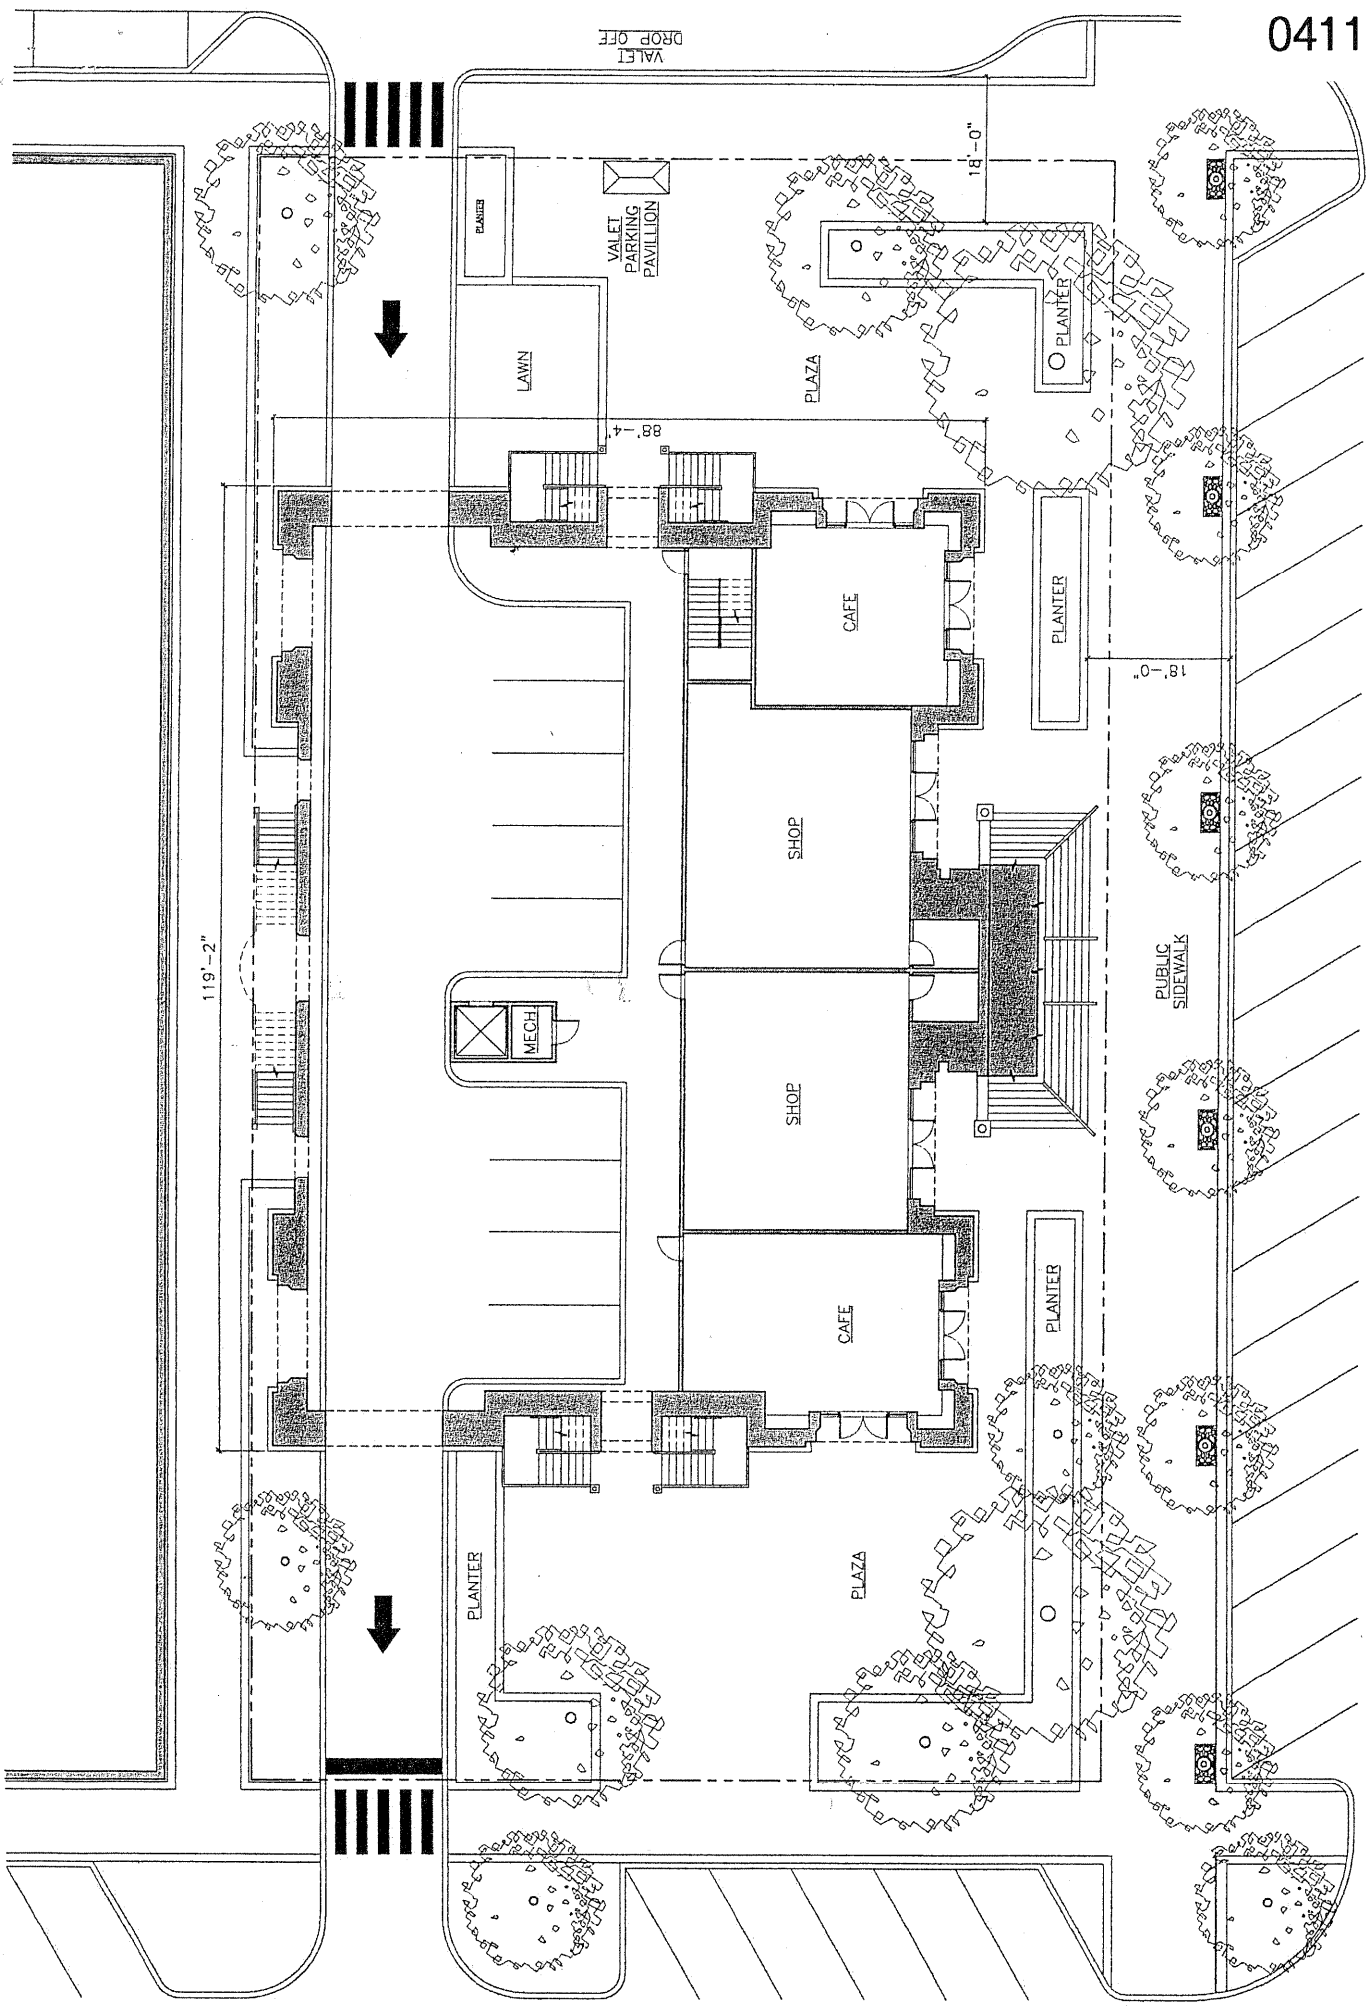

GROUND FLOOR PLAN  
SCALE 1/4" = 1'-0"

