


EXISTING LYONS PHASE 2

SW 3RD AVENUE

PROPOSED LYONS PHASE 3

EXHIBIT

S

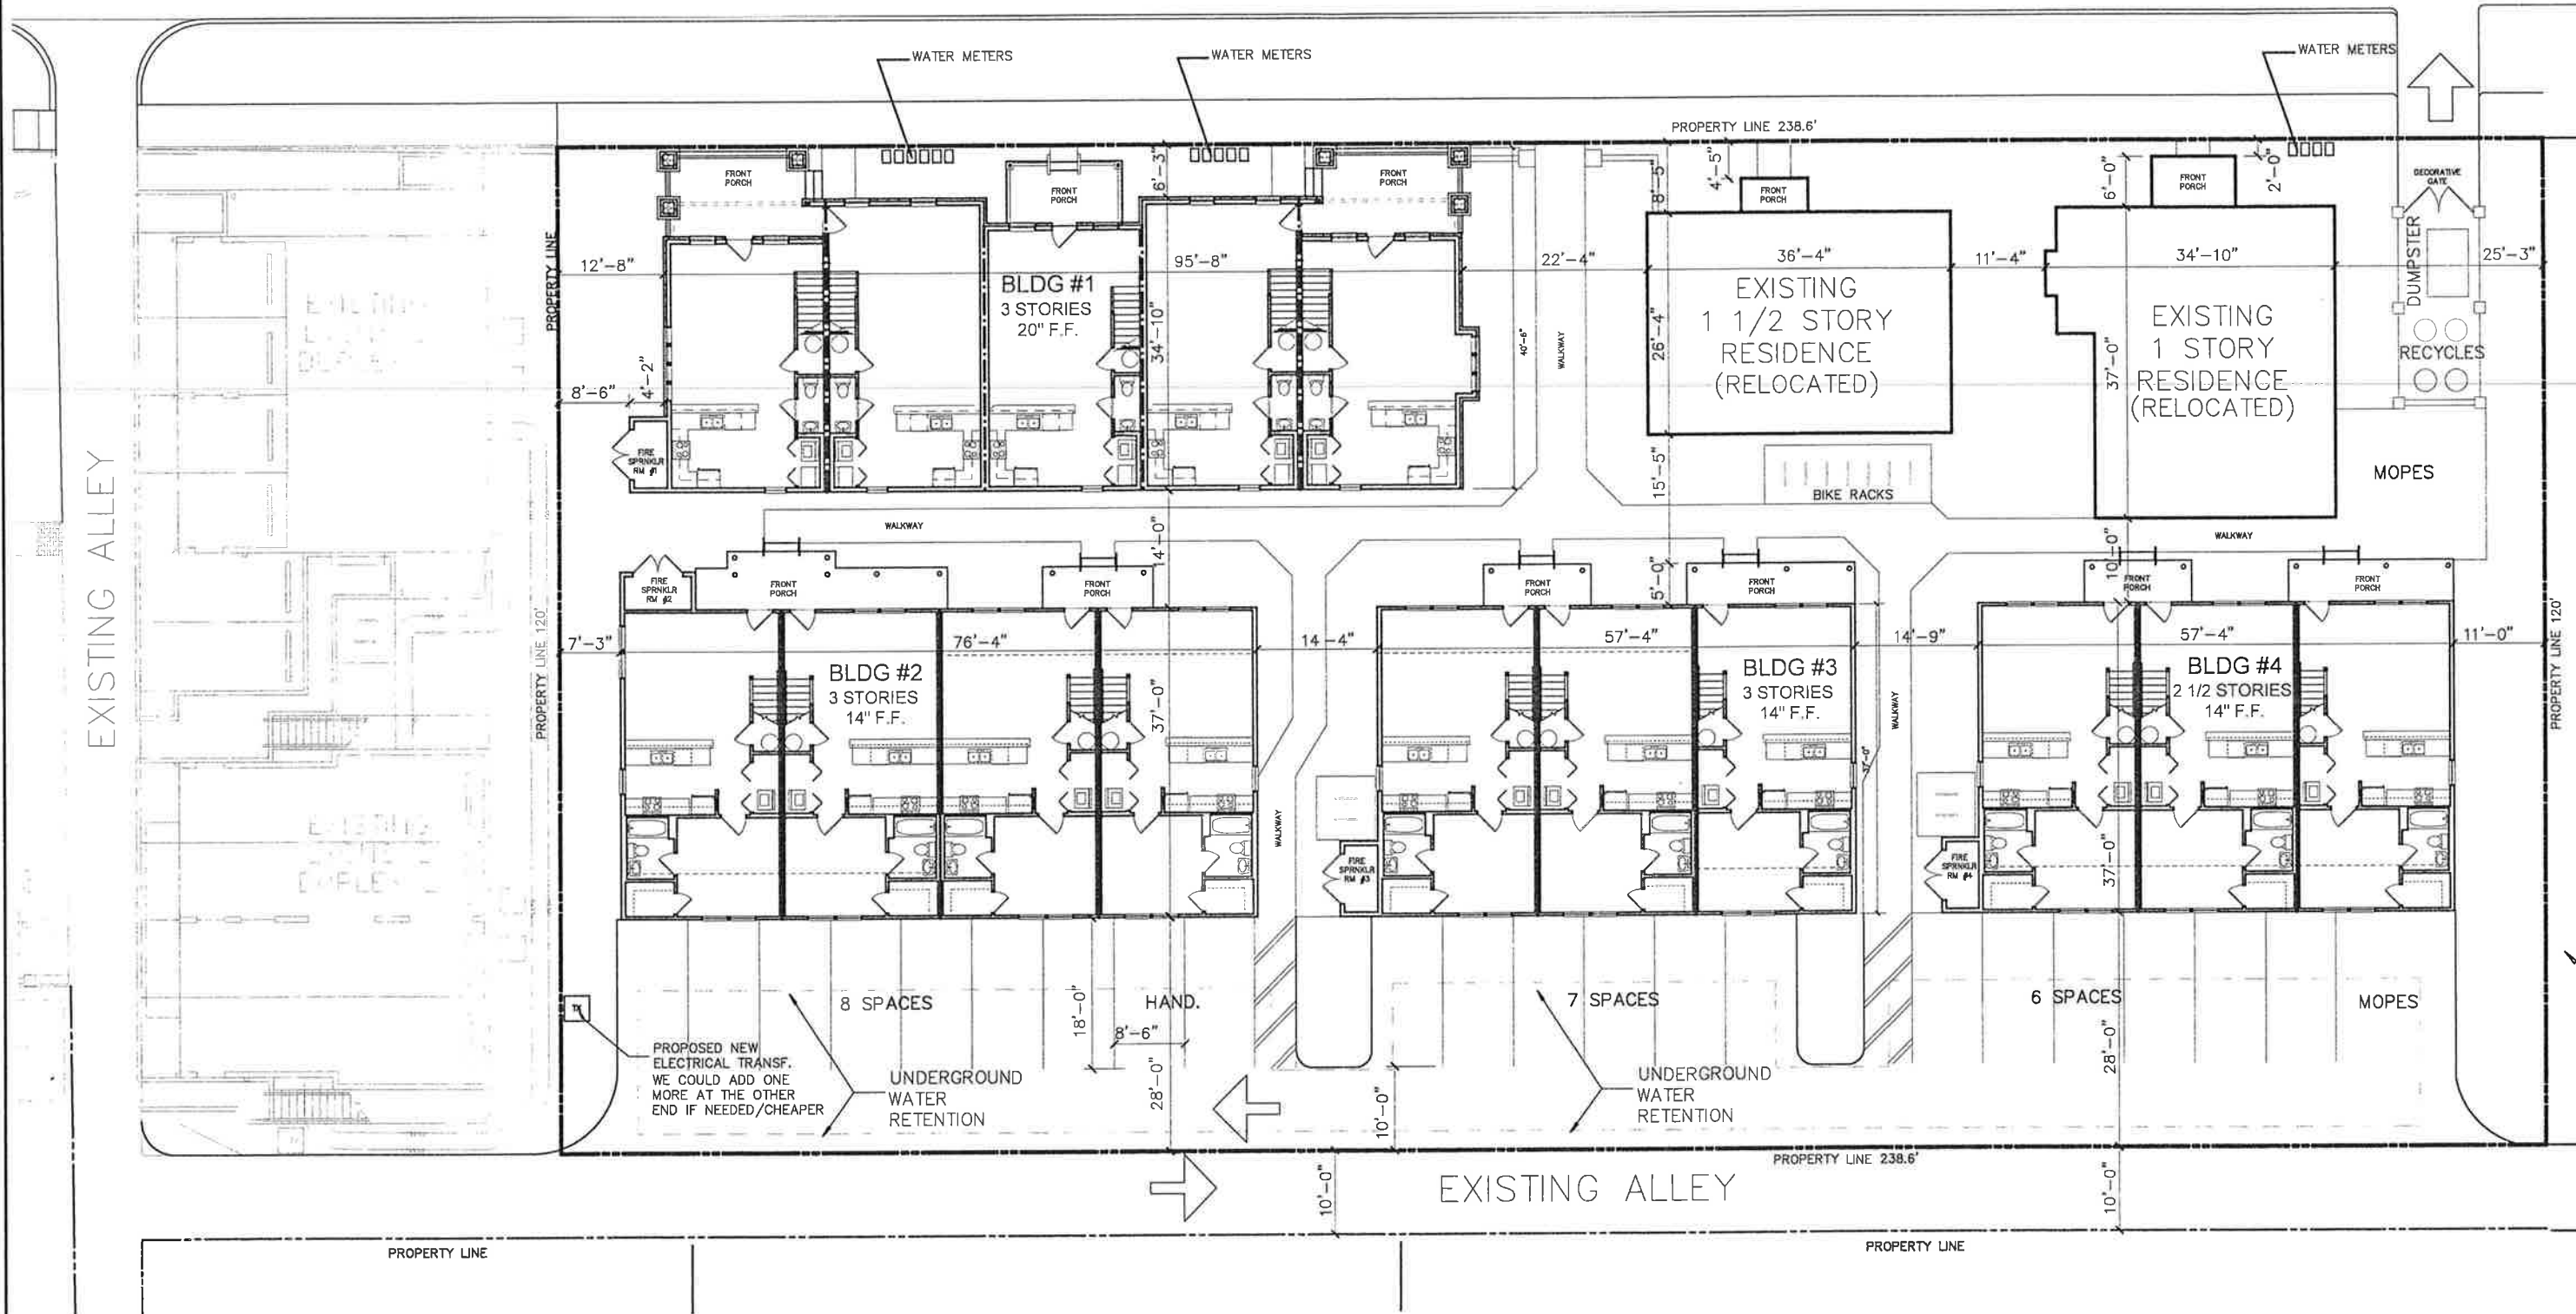

SITE PLAN

1"=20'




RICARDO CAVALLINO
AND ASSOCIATES, INC.
ARCHITECTURE-PLANNING
AA 002865
352-377-1751 (O)
352-377-1766 (F)
22 SE 5TH AVENUE
GAINESVILLE, FL 32601


NEW RESIDENTIAL DEVELOPMENT
LYONS - PHASE 3
S.W. 3RD AVENUE, GAINESVILLE, FLORIDA

THIS DESIGN IS COPYRIGHTED AND REMAINS THE PROPERTY OF RICARDO CAVALLINO AND ASSOCIATES, INC. THIS DESIGN MAY NOT BE USED FOR CONSTRUCTION, PERMITTING OR OTHER USES BY ANY PARTY UNLESS WRITTEN PERMISSION IS GRANTED BY RCA INC. UNAUTHORIZED USE OF THIS DOCUMENT IS UNLAWFUL.


REVISION:
PROJECT: RCA-15XX
DRAWN BY: J.W.S.
CHECKED: R.C.
DATE: 10-5-2015

A2.0

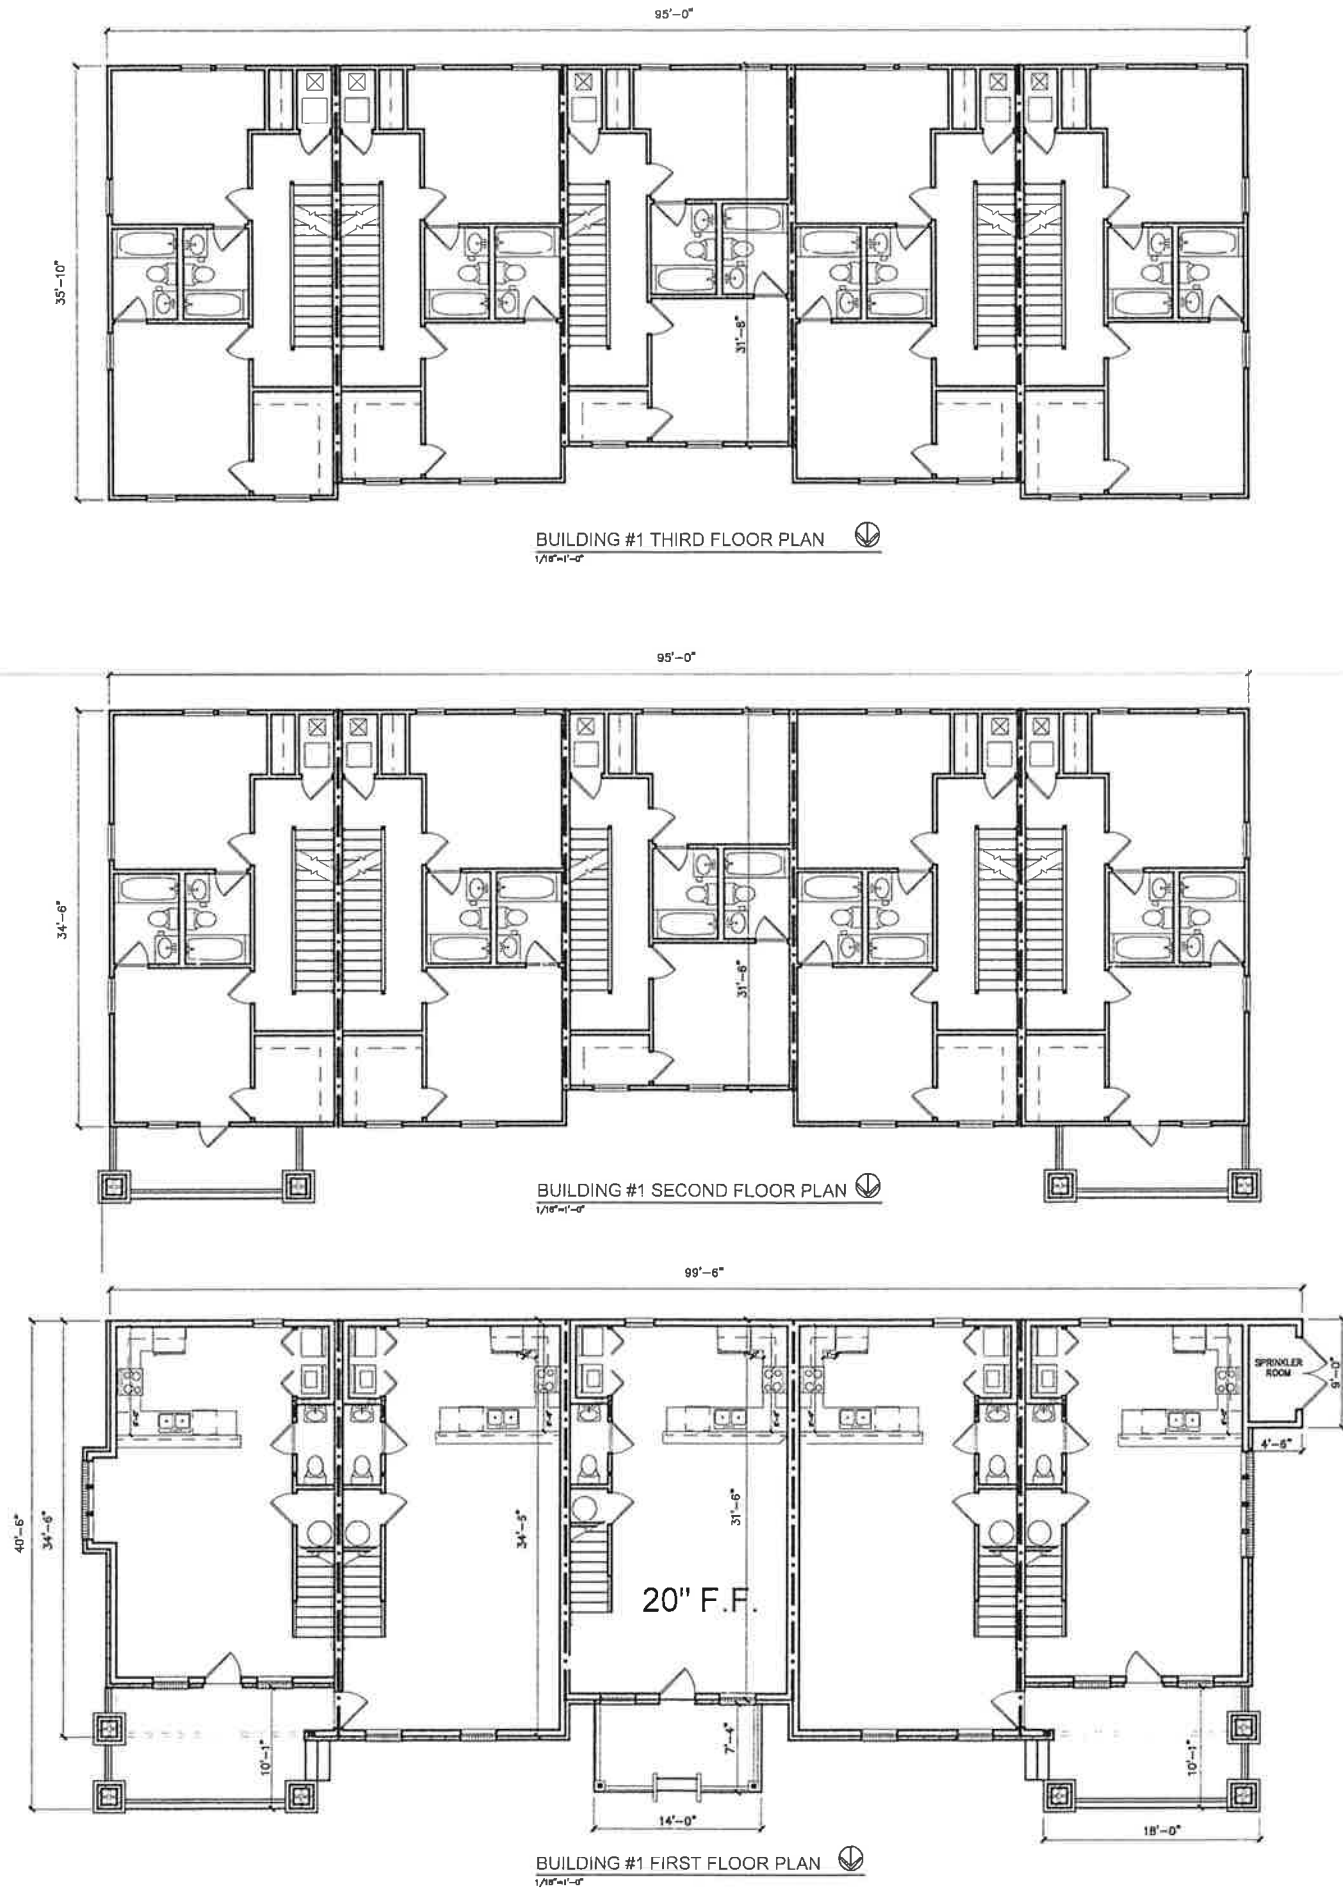

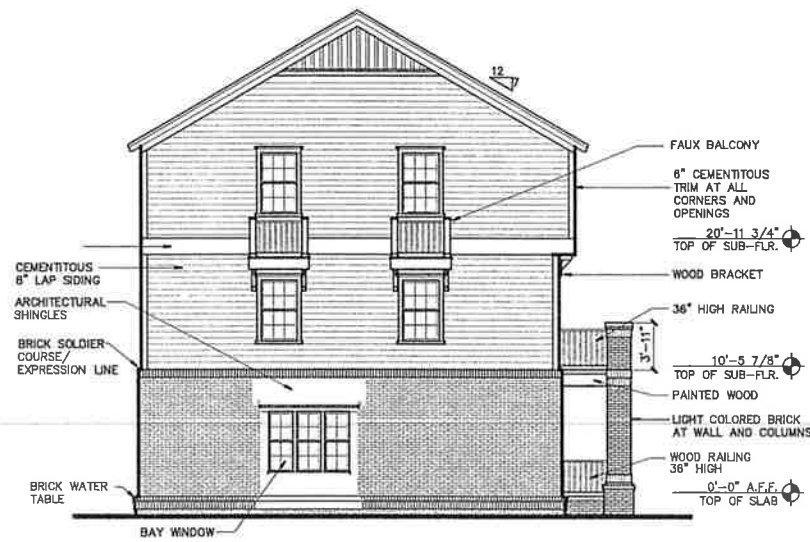


BUILDING #1 EAST ELEVATION
1/16\"=1'-0"

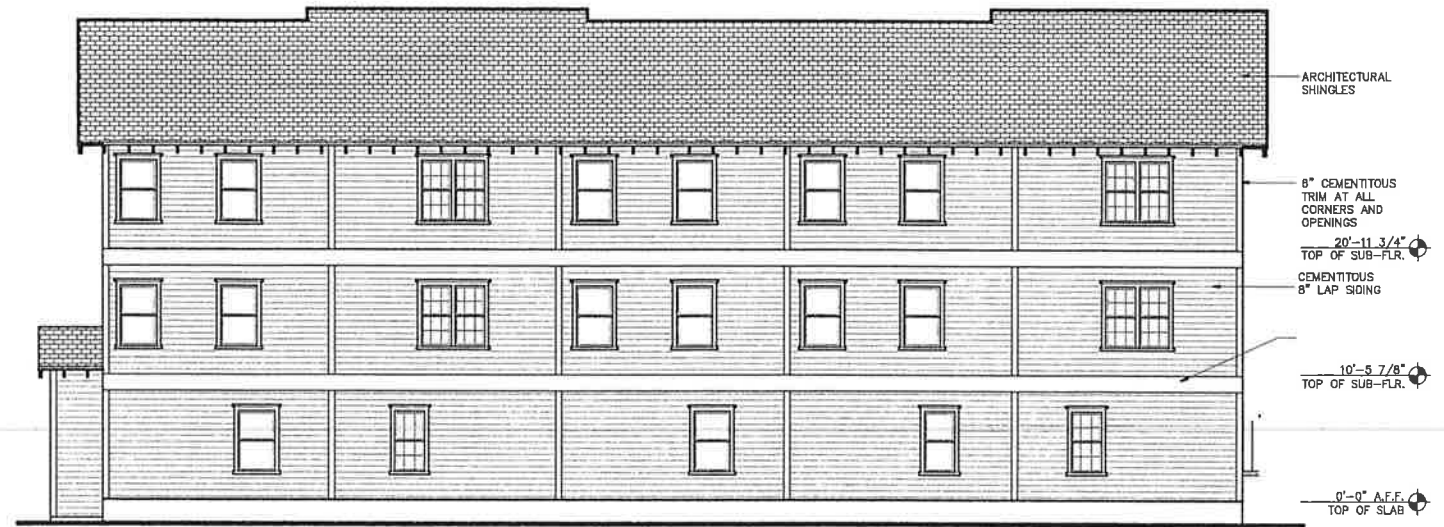


BUILDING #1 SOUTH ELEVATION
1/16\"=1'-0"




BUILDING #1 NORTH ELEVATION
1/16\"=1'-0"

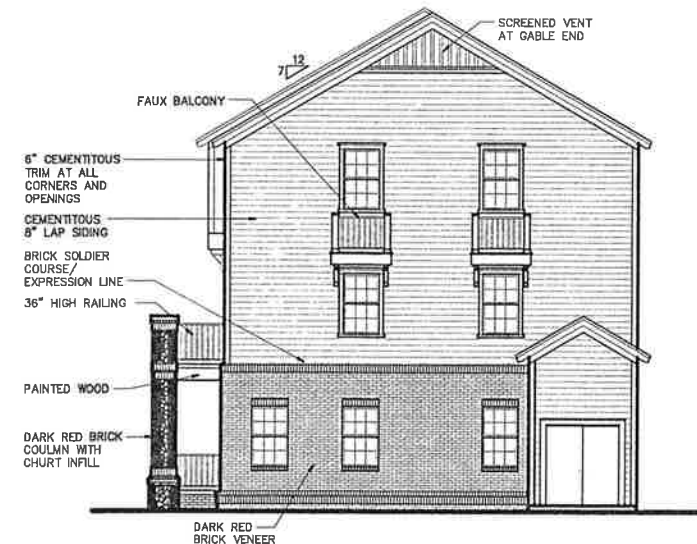


BUILDING #1 WEST ELEVATION
1/16\"=1'-0"

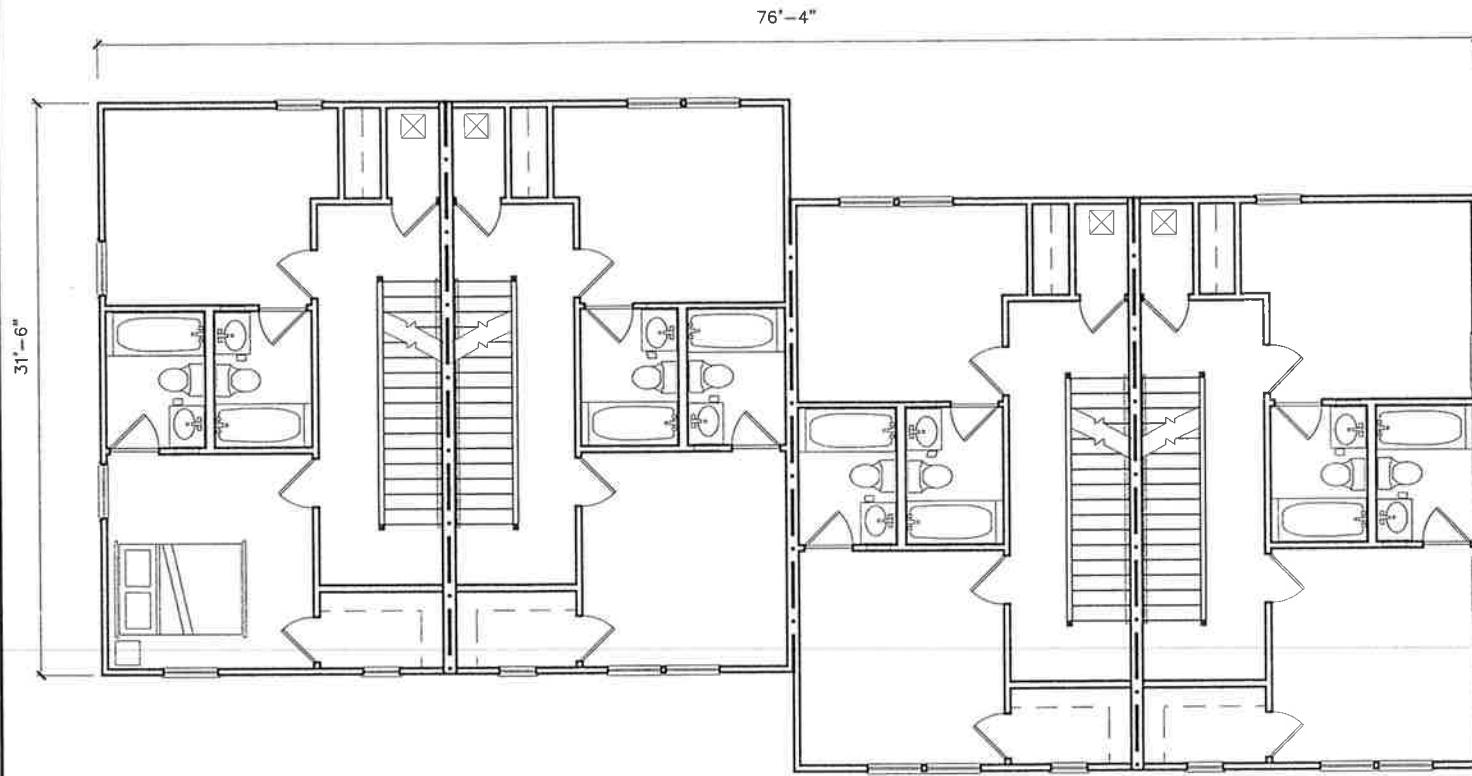


BUILDING #2 THIRD FLOOR PLAN
3/32"=1'-0"

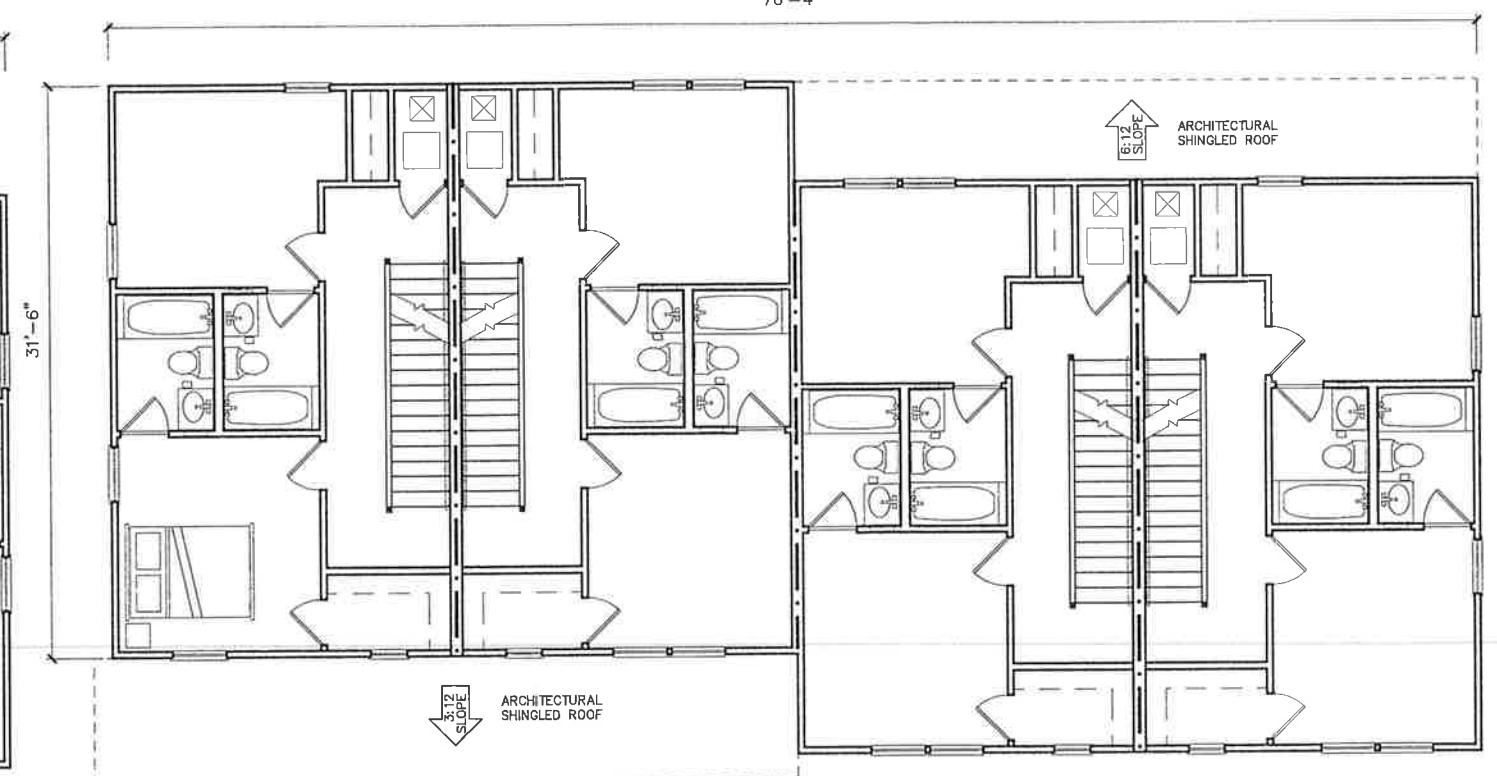


BUILDING #2 SECOND FLOOR PLAN
3/32"=1'-0"

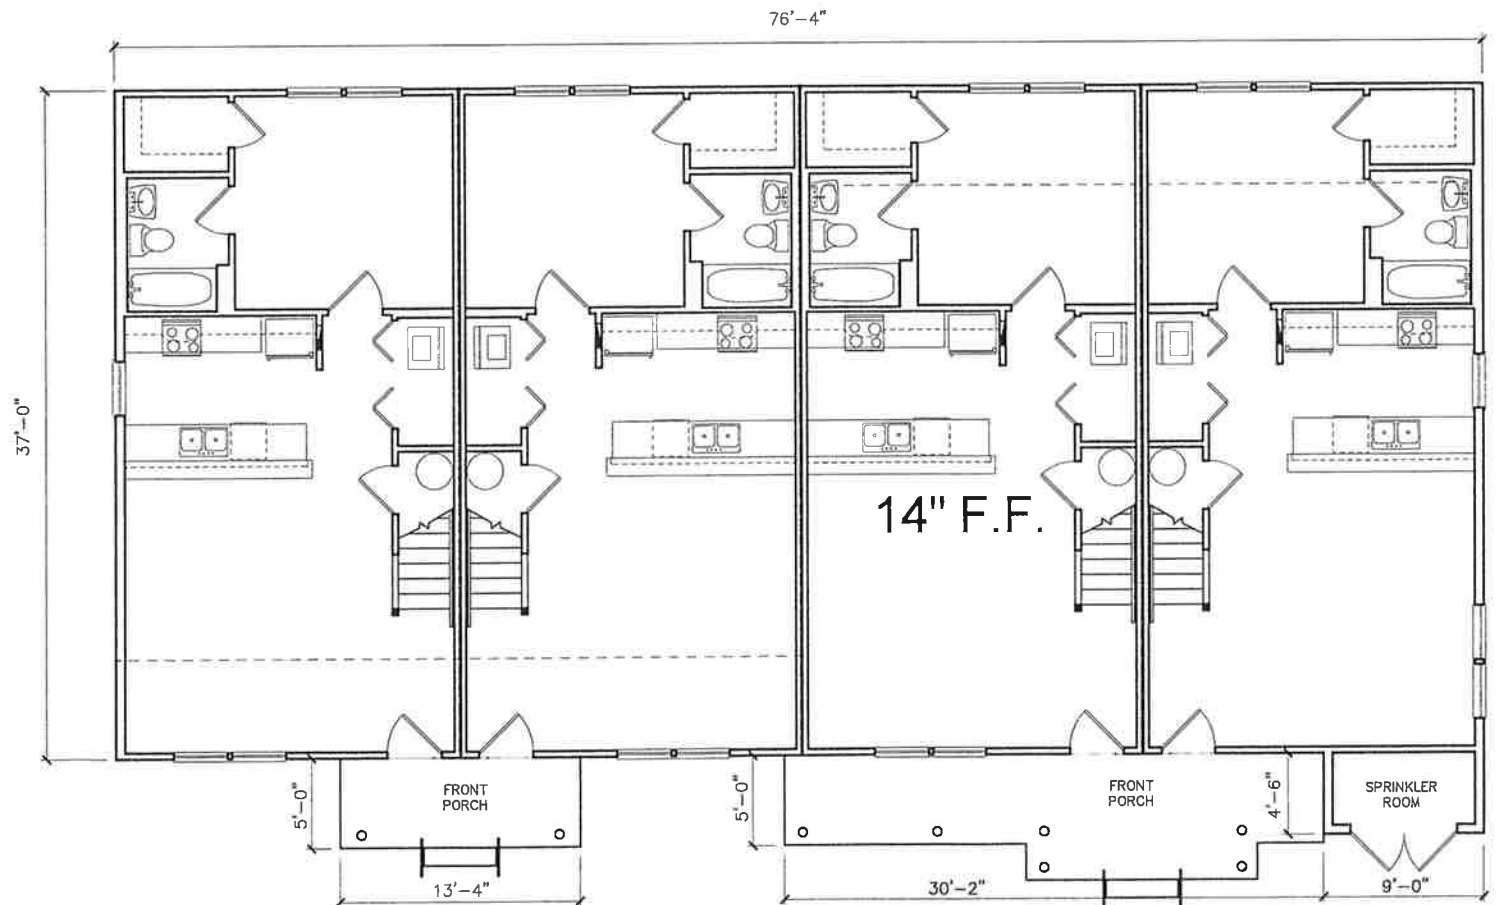


BUILDING #2 FIRST FLOOR PLAN
3/32"=1'-0"

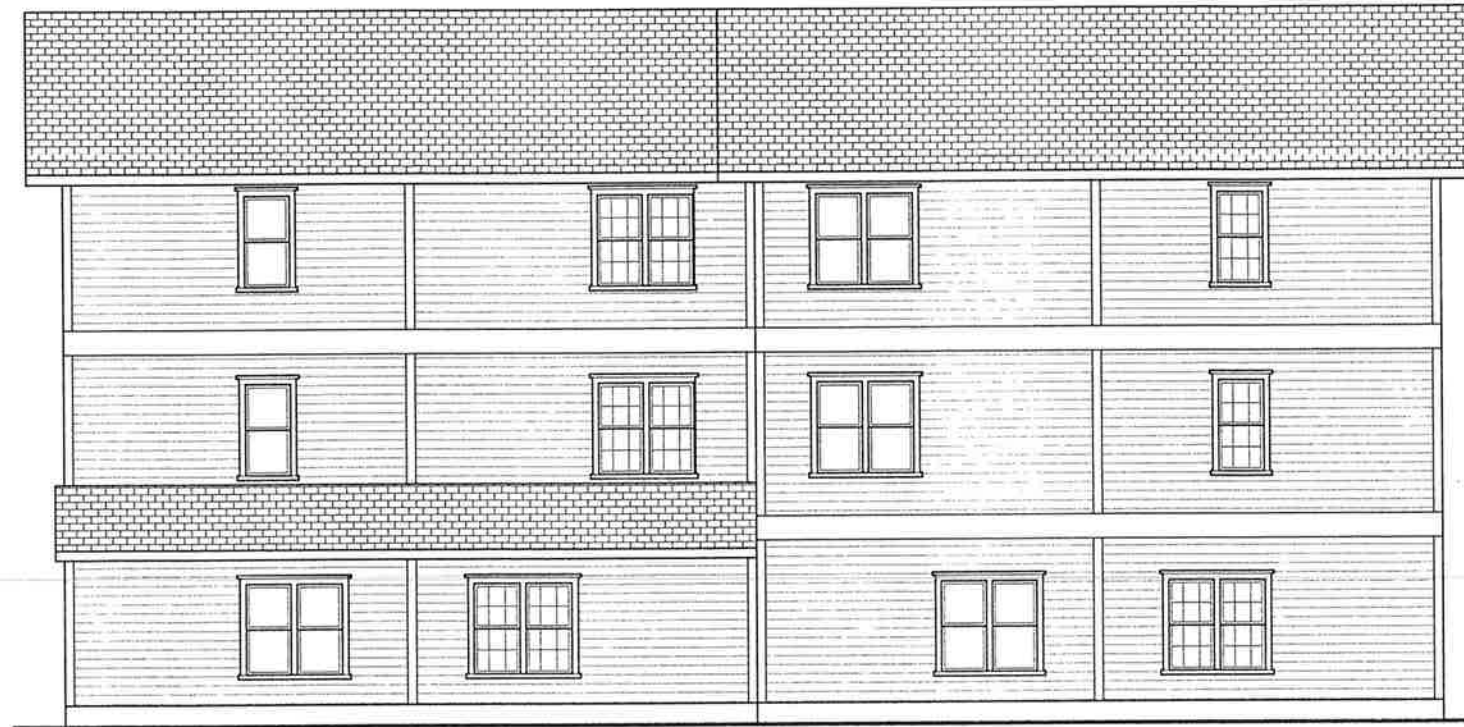

BUILDING #2 SOUTH ELEVATION
3/32"=1'-0"

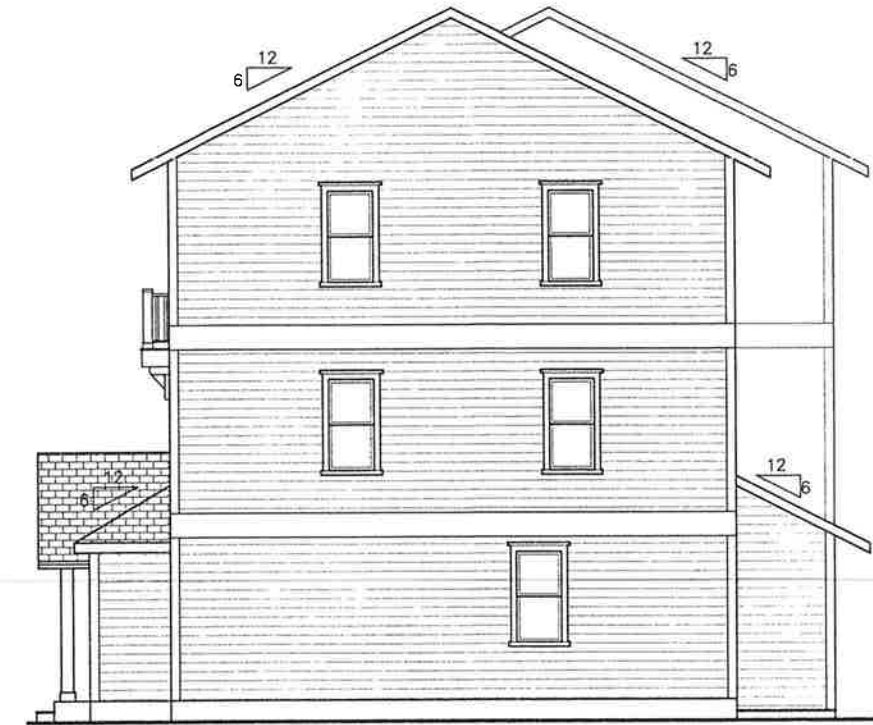


BUILDING #2 WEST ELEVATION
3/32"=1'-0"

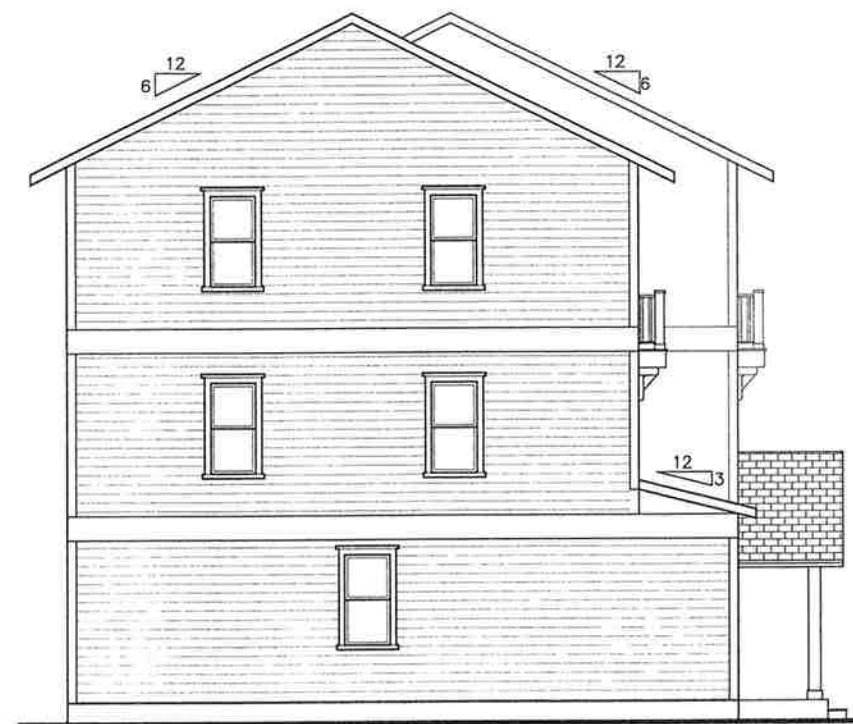


BUILDING #2 EAST ELEVATION
3/32"=1'-0"




BUILDING #2 NORTH ELEVATION
3/32"=1'-0"

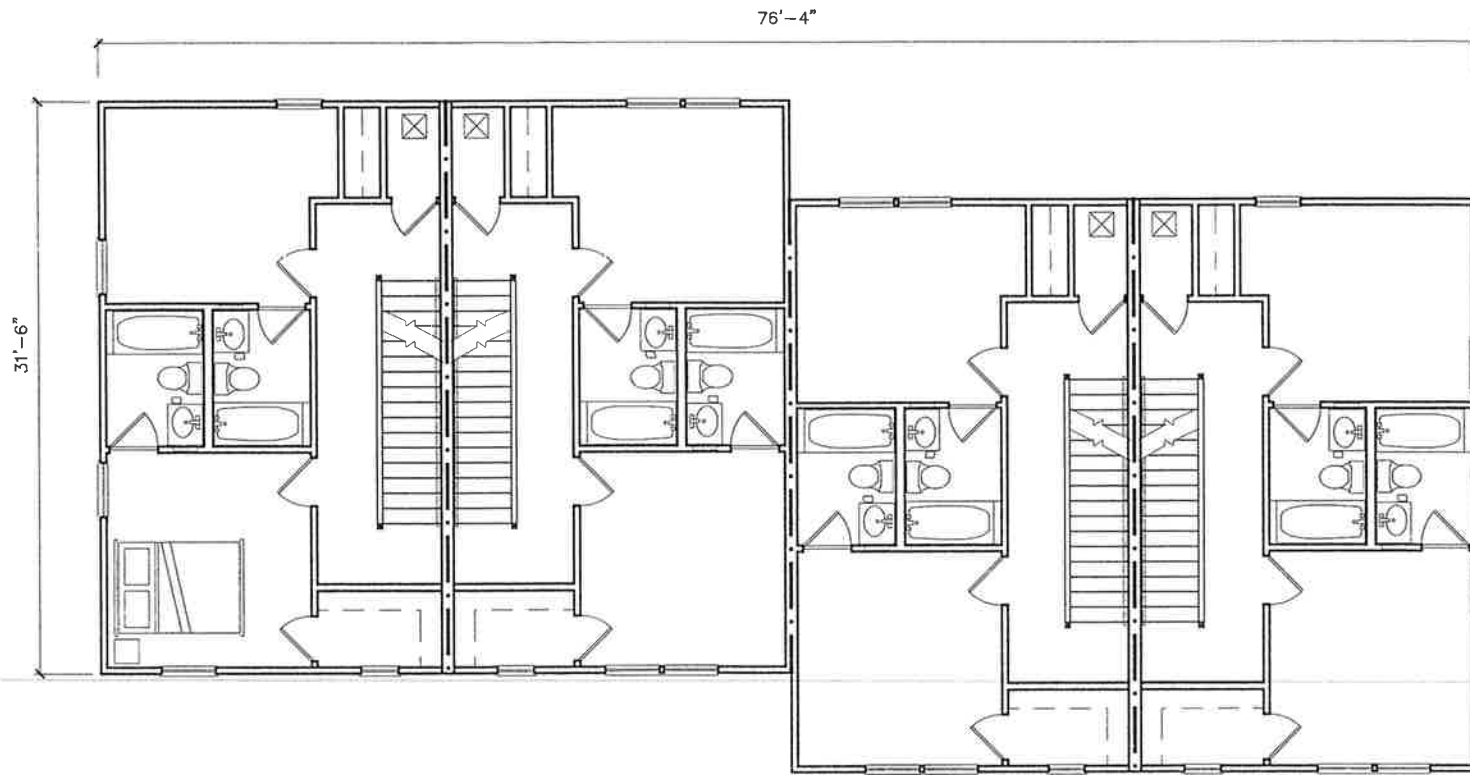

BUILDING #2 THIRD FLOOR PLAN
3/32"=1'-0"

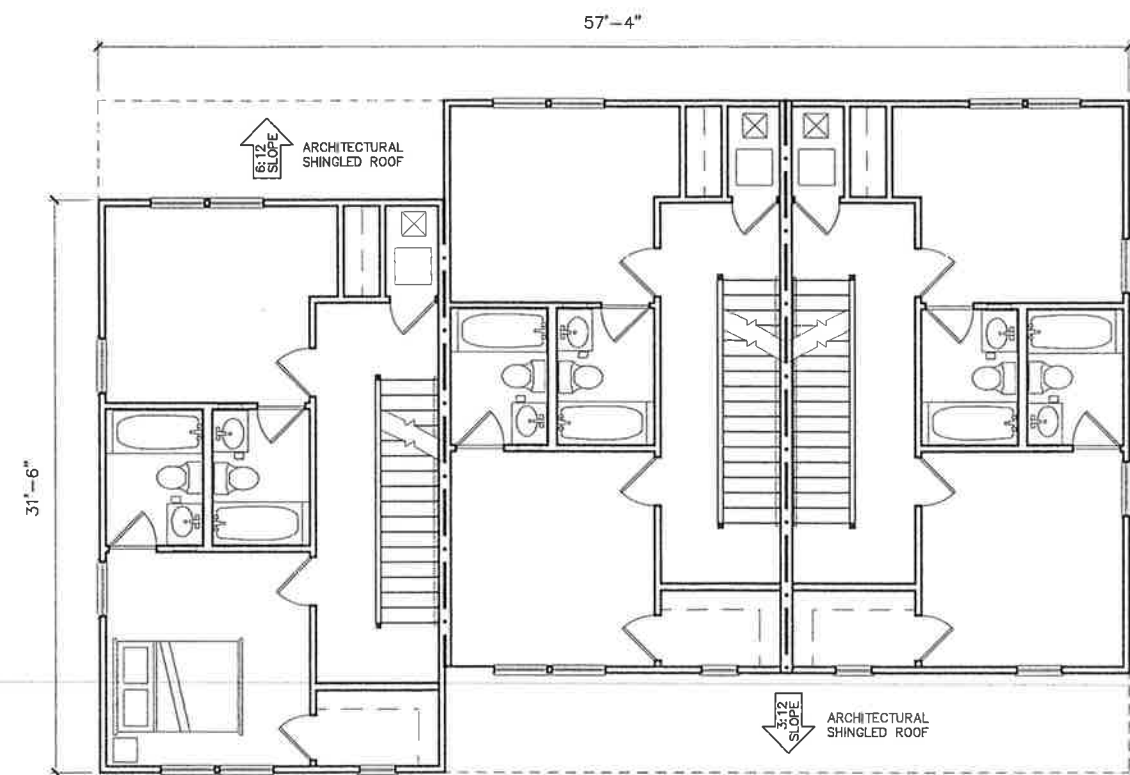

BUILDING #3 SECOND FLOOR PLAN
3/32"=1'-0"

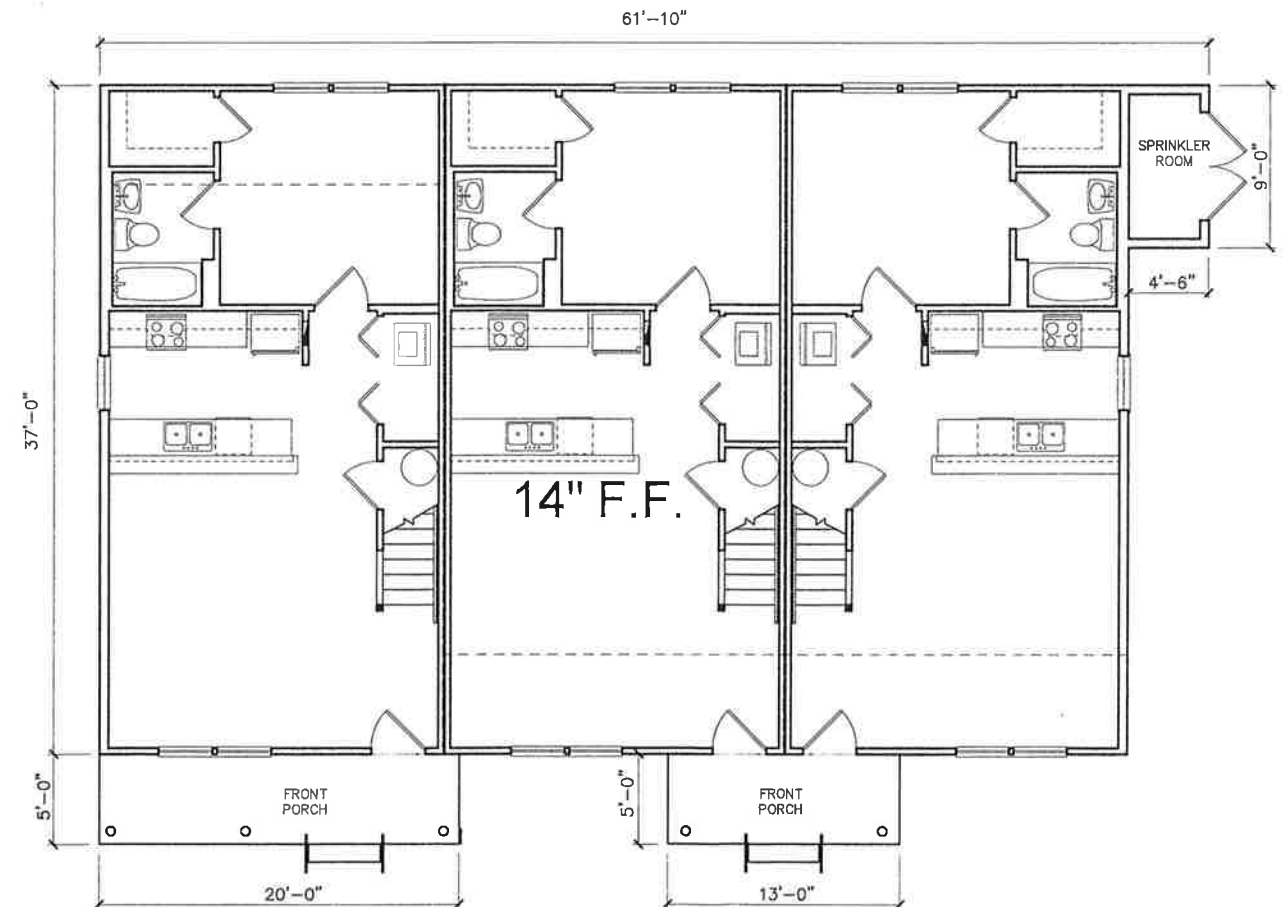

BUILDING #3 FIRST FLOOR PLAN
3/32"=1'-0"




BUILDING #3 SOUTH ELEVATION
3/32"=1'-0"

- FAUX BALCONY
- 6" CEMENTITIOUS TRIM AT ALL CORNERS AND OPENINGS
- 20'-11 3/4" TOP OF SUB-FLR.
- WOOD BRACKET
- 36" HIGH RAILING
- 10'-5 7/8" TOP OF SUB-FLR.
- PAINTED WOOD
- LIGHT COLORED BRICK AT WALL AND COLUMNS
- WOOD RAILING 36" HIGH
- 0'-0" A.F.F. TOP OF SLAB




BUILDING #3 EAST ELEVATION
3/32"=1'-0"

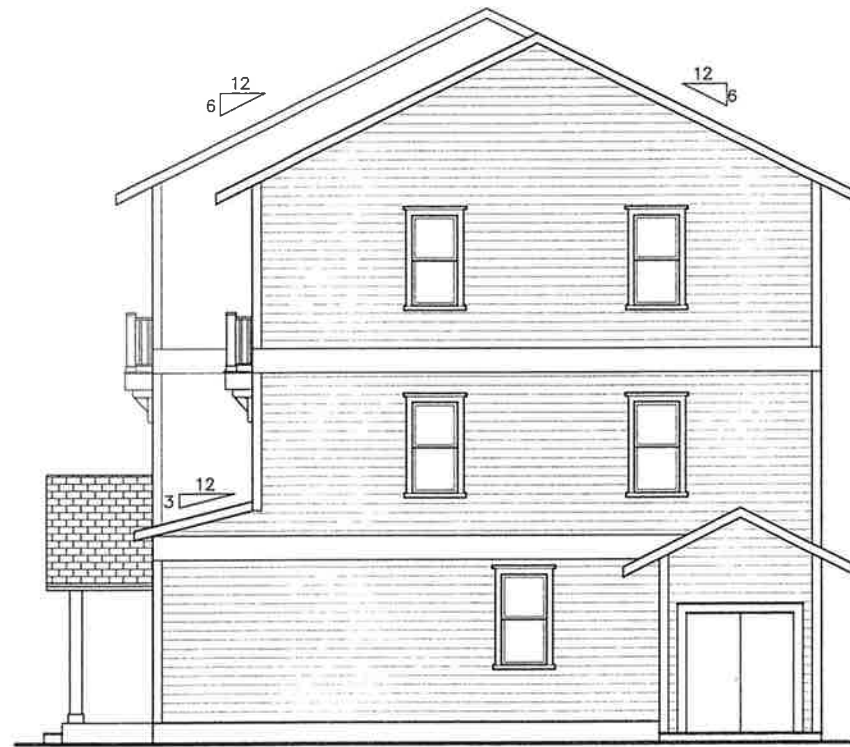


BUILDING #3 WEST ELEVATION
3/32"=1'-0"




BUILDING #3 NORTH ELEVATION
3/32"=1'-0"

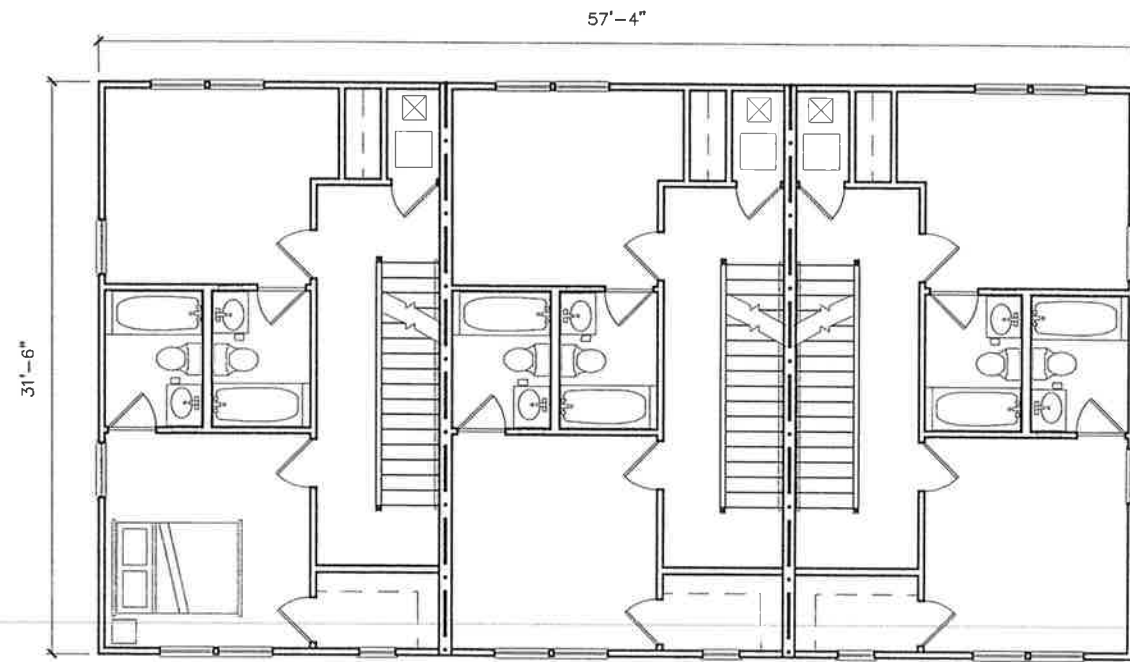

BUILDING #4 THIRD FLOOR PLAN
3/32"=1'-0"

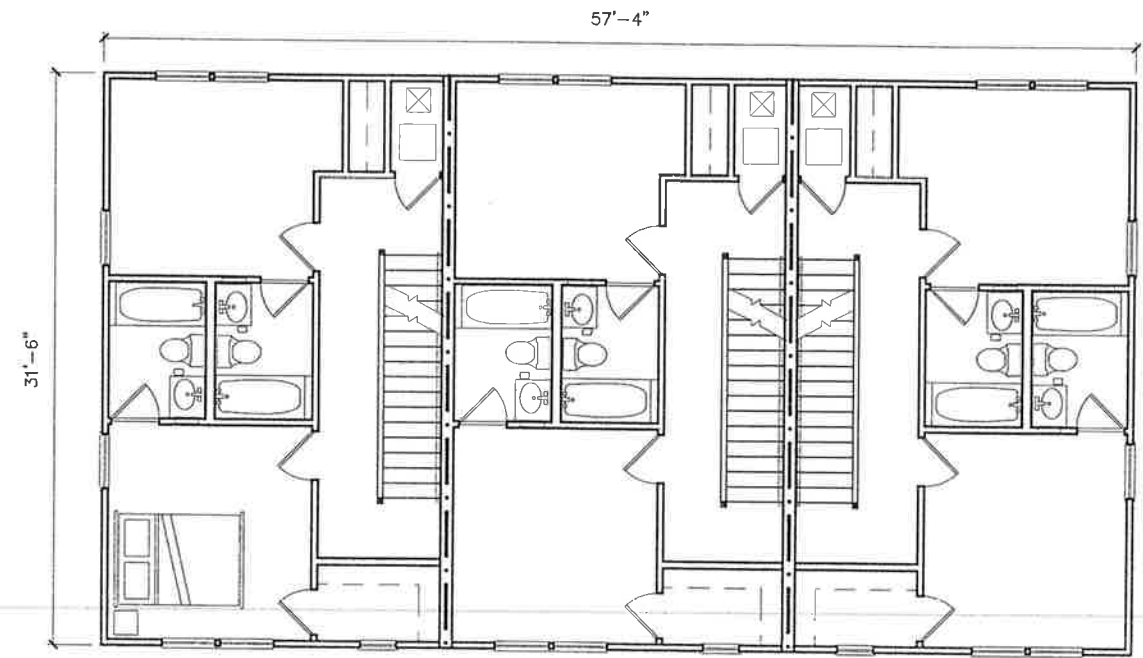

BUILDING #4 SECOND FLOOR PLAN
3/32"=1'-0"

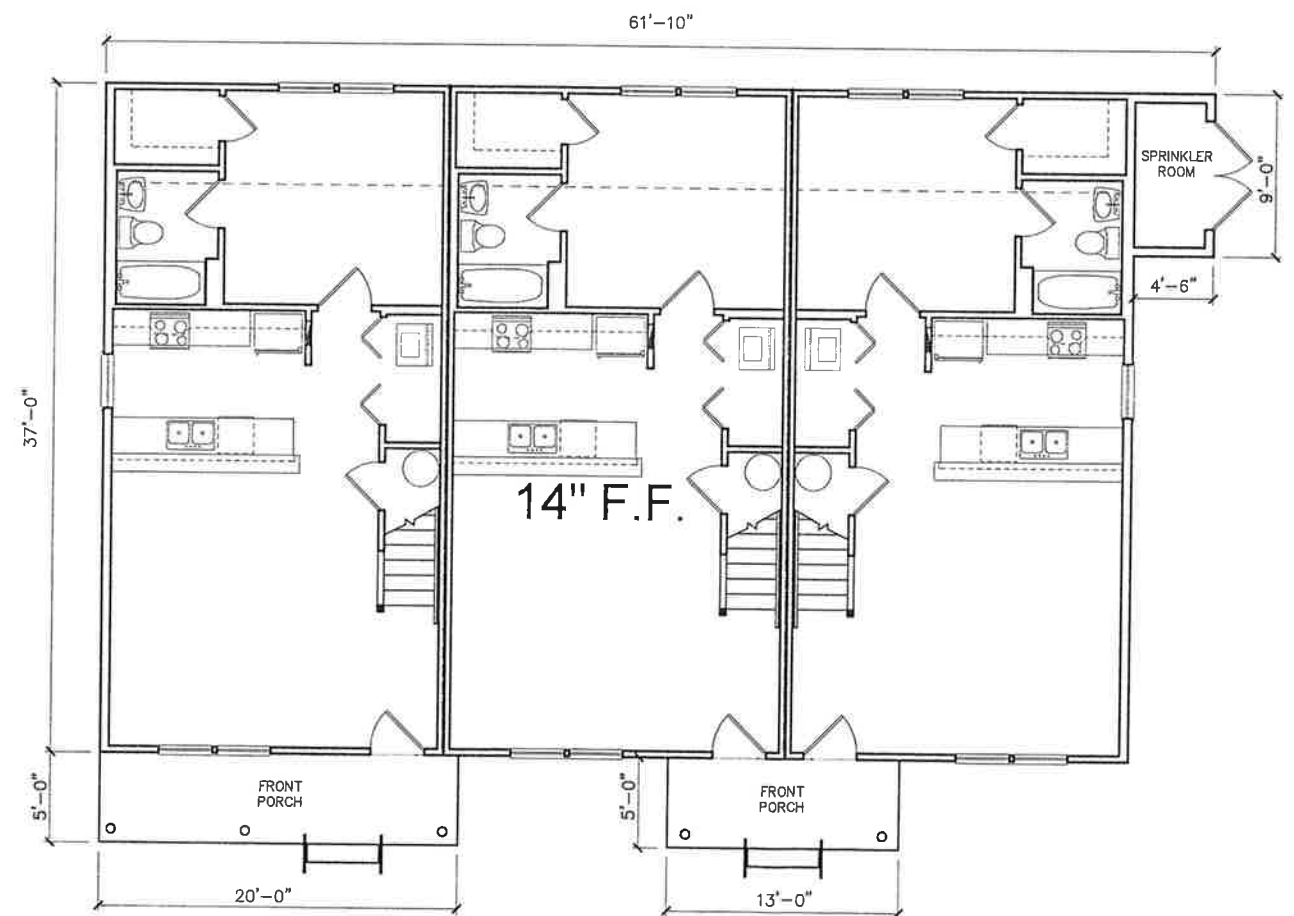

BUILDING #4 FIRST FLOOR PLAN
3/32"=1'-0"



RICARDO CAVALLINO
AND ASSOCIATES, INC.
ARCHITECTURE-PLANNING
AA 002865
352-377-1761 (O)
352-377-1765 (F)
22 SE 5TH AVENUE
GAINESVILLE, FL 32601

NEW RESIDENTIAL DEVELOPMENT
LYONS - PHASE 3
S.W. 3RD AVENUE, GAINESVILLE, FLORIDA


THIS DESIGN IS COPYRIGHTED AND REMAINS THE PROPERTY OF RICARDO CAVALLINO AND ASSOCIATES, INC. THIS DESIGN MAY NOT BE USED FOR CONSTRUCTION OR FOR ANY OTHER USES BY ANY PARTY WITHOUT WRITTEN PERMISSION IS GRANTED BY RCA, INC. UNAUTHORIZED USE OF THIS DOCUMENT IS UNLAWFUL.

REVISED:
PROJECT: RCA-15XX
DRAWN BY: J.W.S.
CHECKED: R.C.
DATE: 10-5-2015

A9.0



BUILDING #4 SOUTH ELEVATION
3/32"=1'-0"

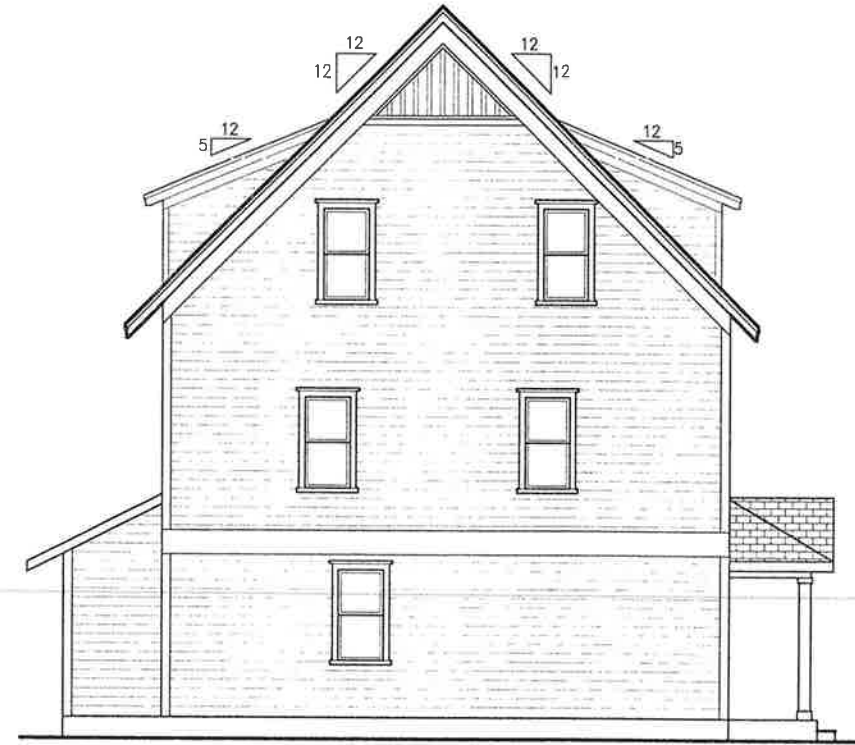

BUILDING #4 EAST ELEVATION
3/32"=1'-0"



BUILDING #4 WEST ELEVATION
3/32"=1'-0"



BUILDING #4 NORTH ELEVATION
3/32"=1'-0"




RICARDO CAVALLINO
AND ASSOCIATES, INC.
ARCHITECTURE-PLANNING
22 SE 5TH AVENUE
GAINESVILLE, FL 32601
352-377-1751 (O)
352-377-1755 (F)

NEW RESIDENTIAL DEVELOPMENT
LYONS - PHASE 3
S.W. 3RD AVENUE, GAINESVILLE, FLORIDA

THIS DESIGN IS COPYRIGHTED AND REMAINS THE PROPERTY OF RICARDO CAVALLINO AND ASSOCIATES, INC. NO PART OF THIS DESIGN MAY NOT BE USED FOR CONSTRUCTION, REPRODUCTION, OR OTHER USES BY ANY PARTY WITHOUT WRITTEN PERMISSION IS GRANTED BY RCA INC. UNAUTHORIZED USE OF THIS DOCUMENT IS UNLAWFUL.

REVISIONS:
PROJECT: RCA-15XX
DRAWN BY: J.W.S.
CHECKED: R.C.
DATE: 10-5-2015

A10.0

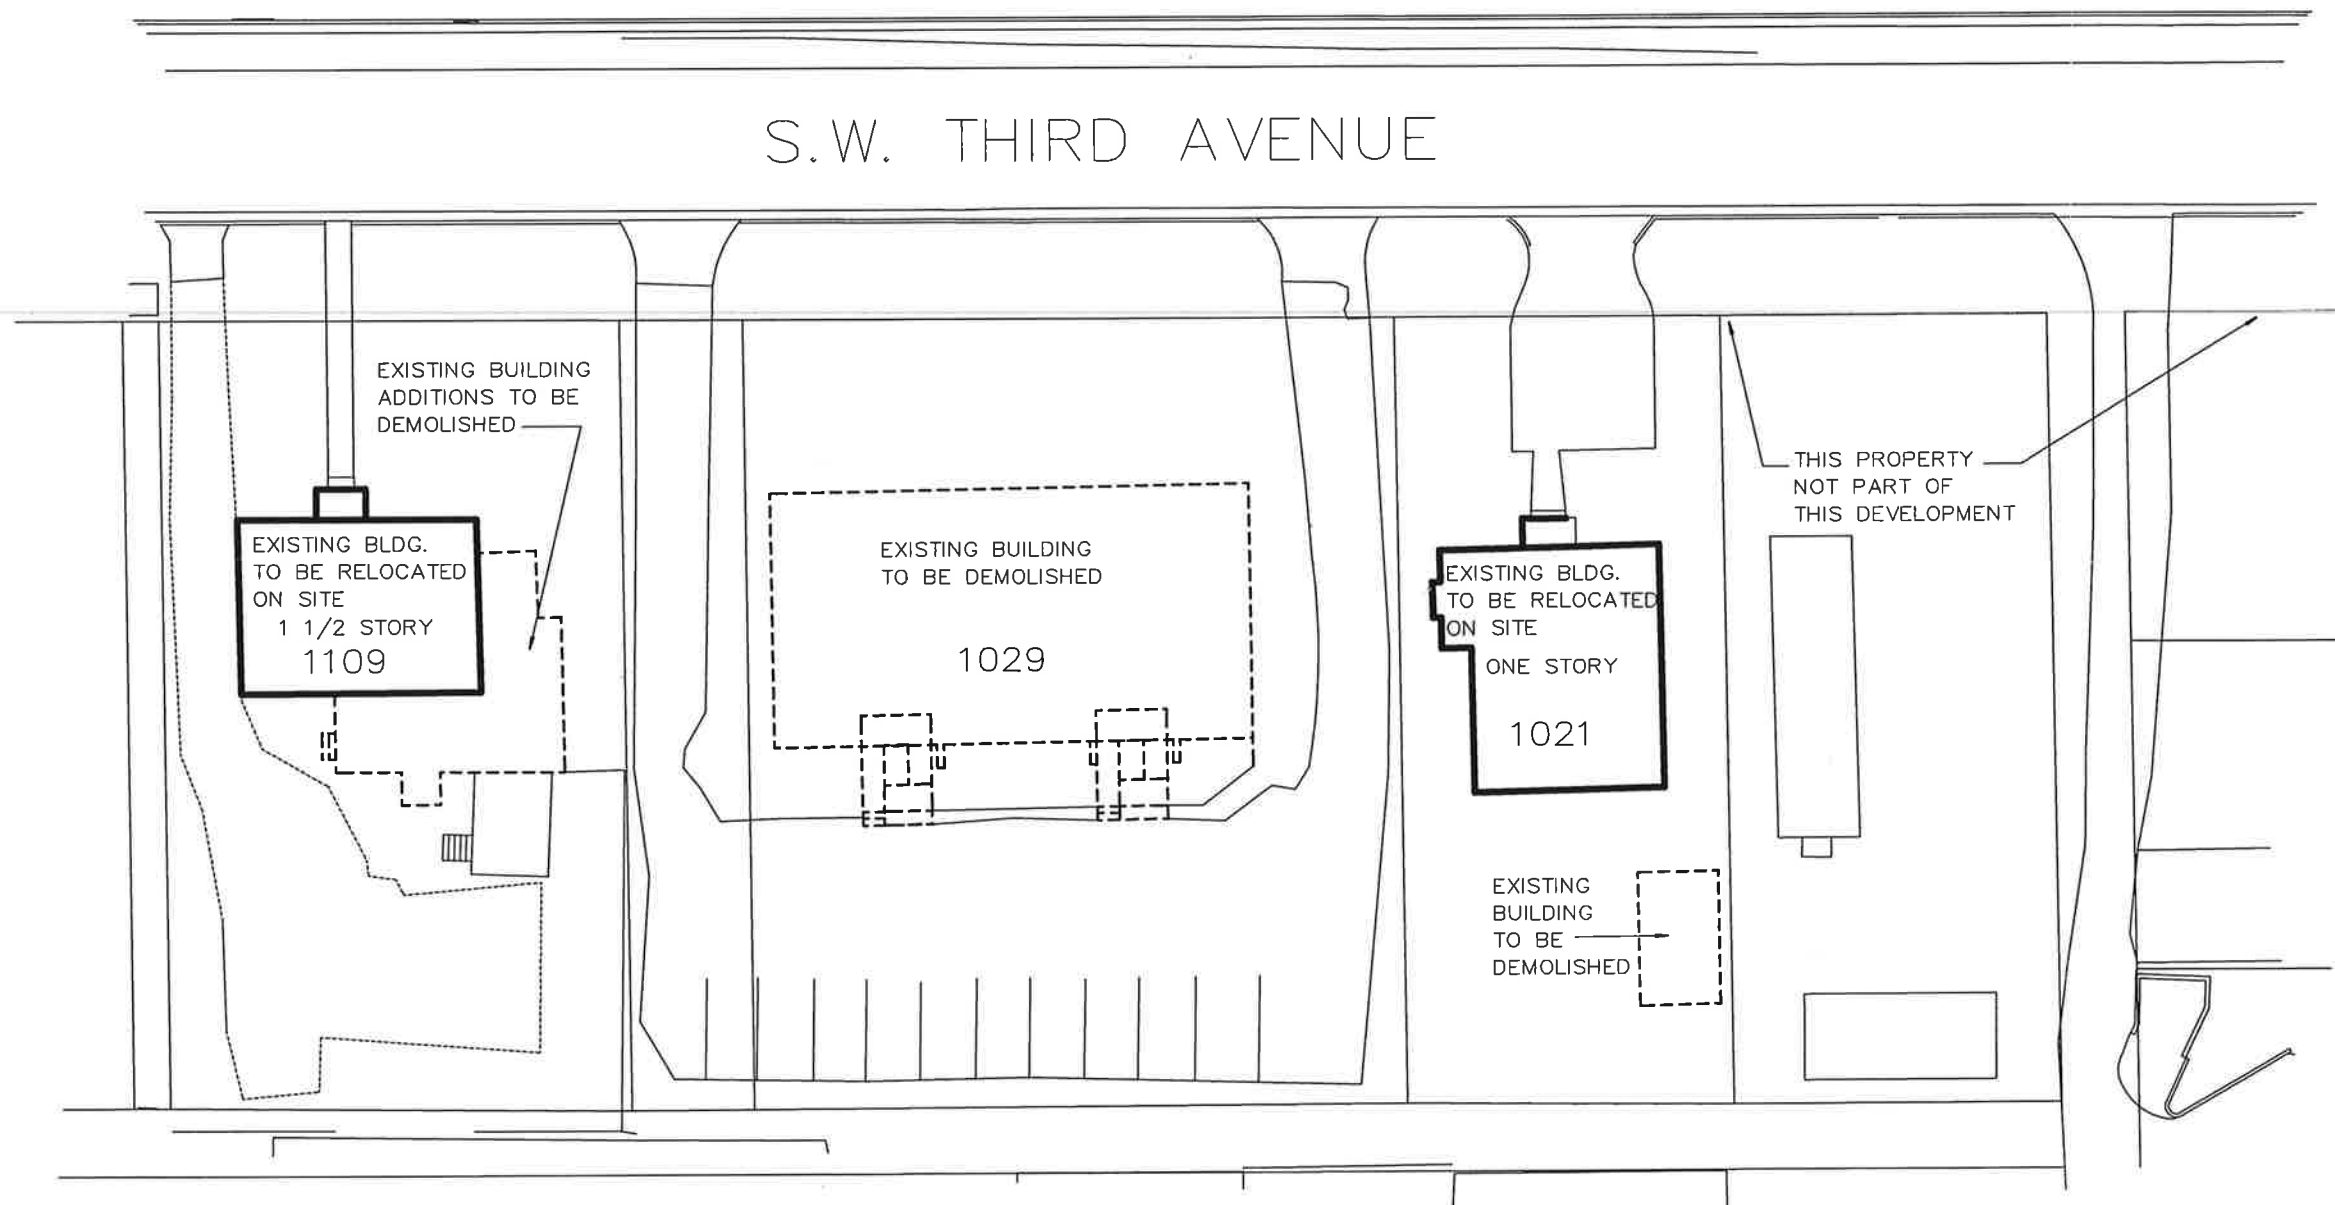

SCHEMATIC DEMOLITION PLAN

N.T.S.



RICARDO CAVALLINO
AND ASSOCIATES, INC.
ARCHITECTURE-PLANNING
352-377-1751 (O)
352-377-1765 (F)
22 SE 5TH AVENUE
GAINESVILLE, FL 32601

NEW RESIDENTIAL DEVELOPMENT
LYONS - PHASE 3
S.W. 3RD AVENUE, GAINESVILLE, FLORIDA

THIS DESIGN IS COPYRIGHTED AND REMAINS THE PROPERTY OF RICARDO CAVALLINO AND ASSOCIATES, INC. THIS DESIGN MAY NOT BE USED FOR CONSTRUCTION, PERMITTING OR OTHER USES BY ANY PARTY UNLESS WRITTEN PERMISSION IS GRANTED BY RCA INC. UNAUTHORIZED USE OF THIS DOCUMENT IS UNLAWFUL.

REVISED:
PROJECT: RCA-15XX
DRAWN BY: J.W.S.
CHECKED: R.C.
DATE: 10-5-2015