



2

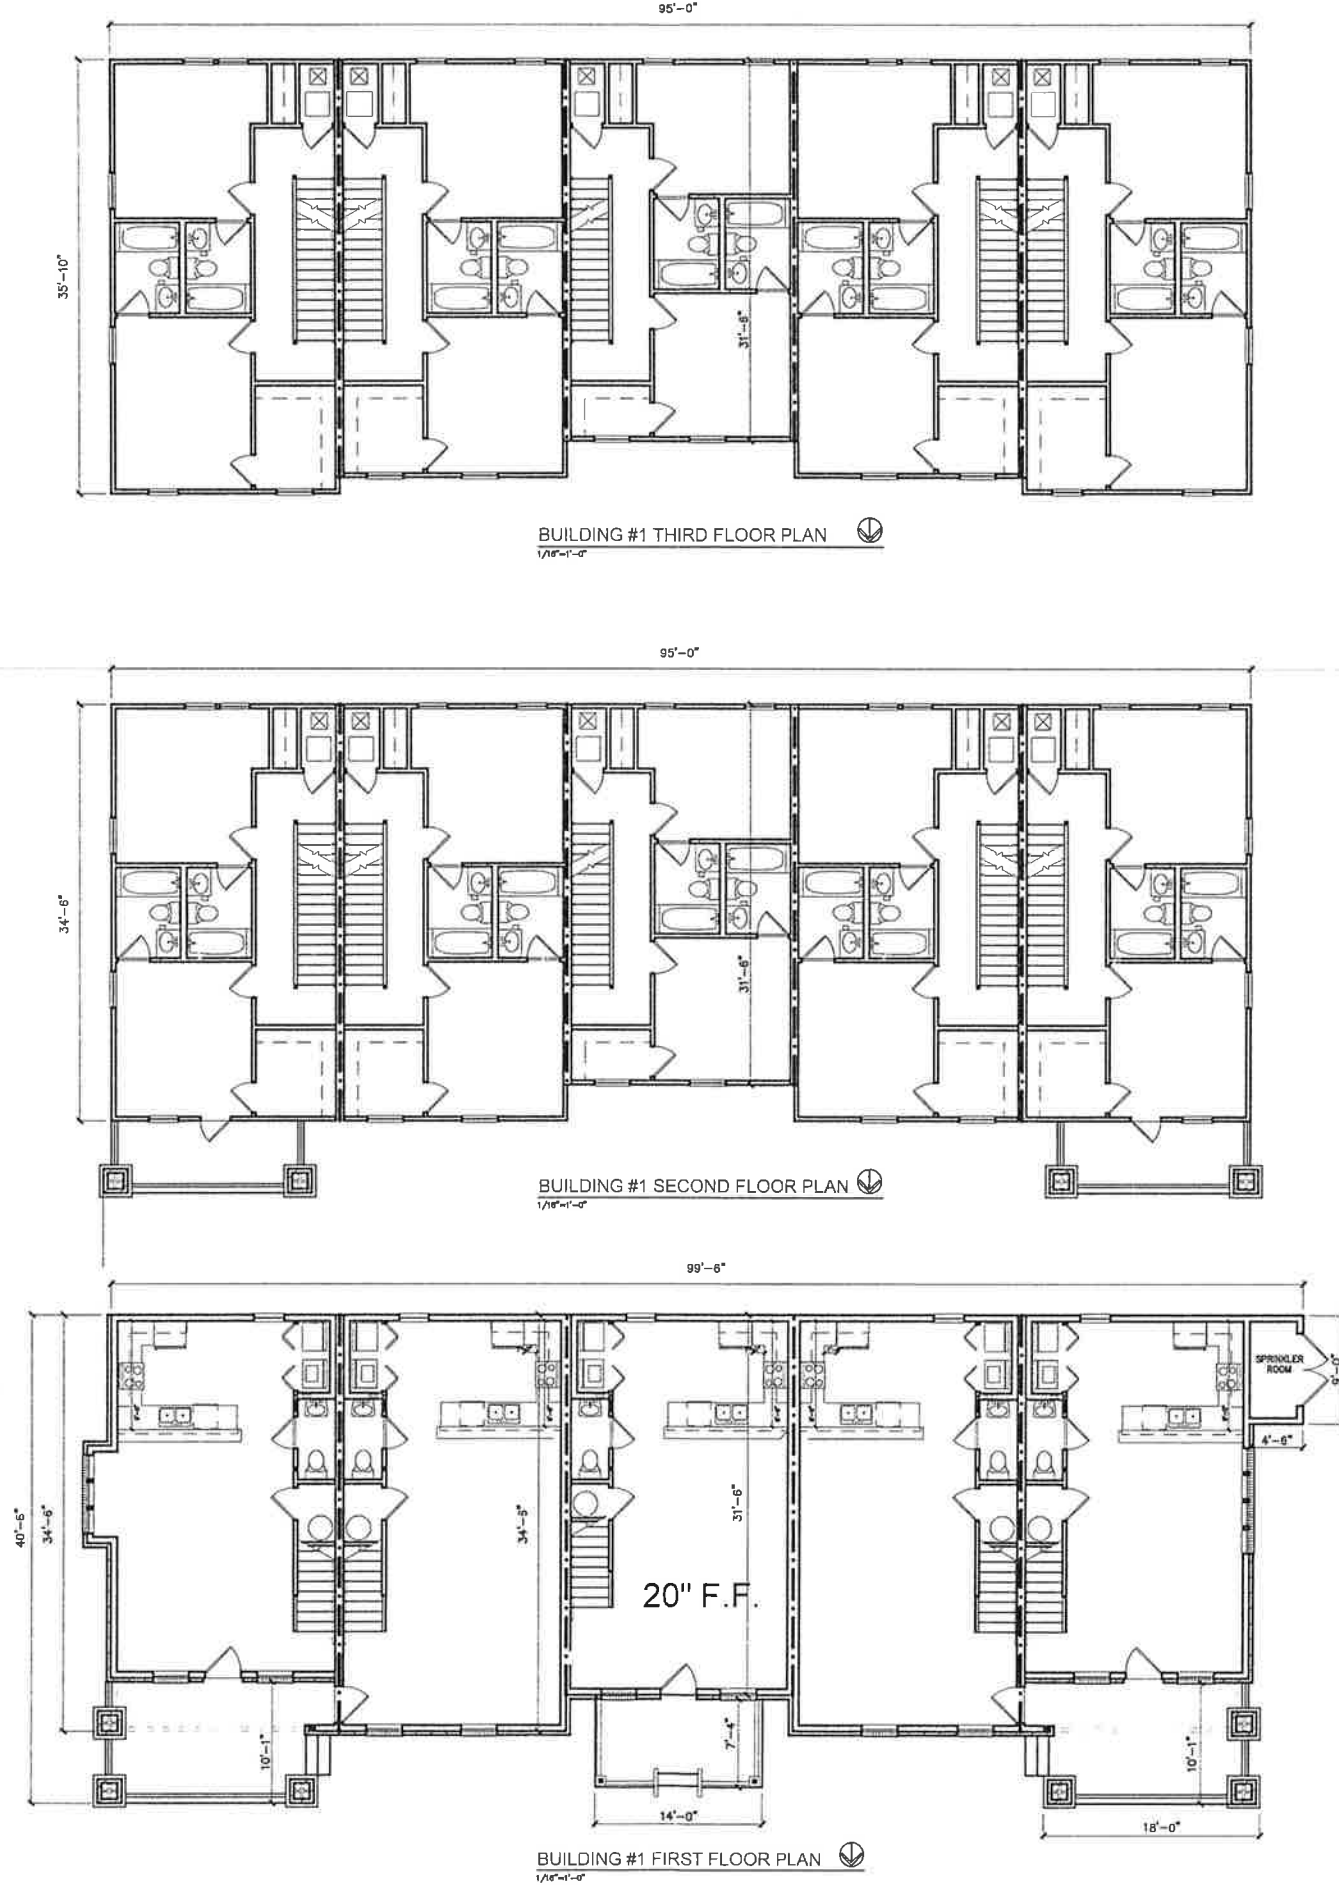




BUILDING #1 FIRST FLOOR PLAN
1/16"=1'-0"

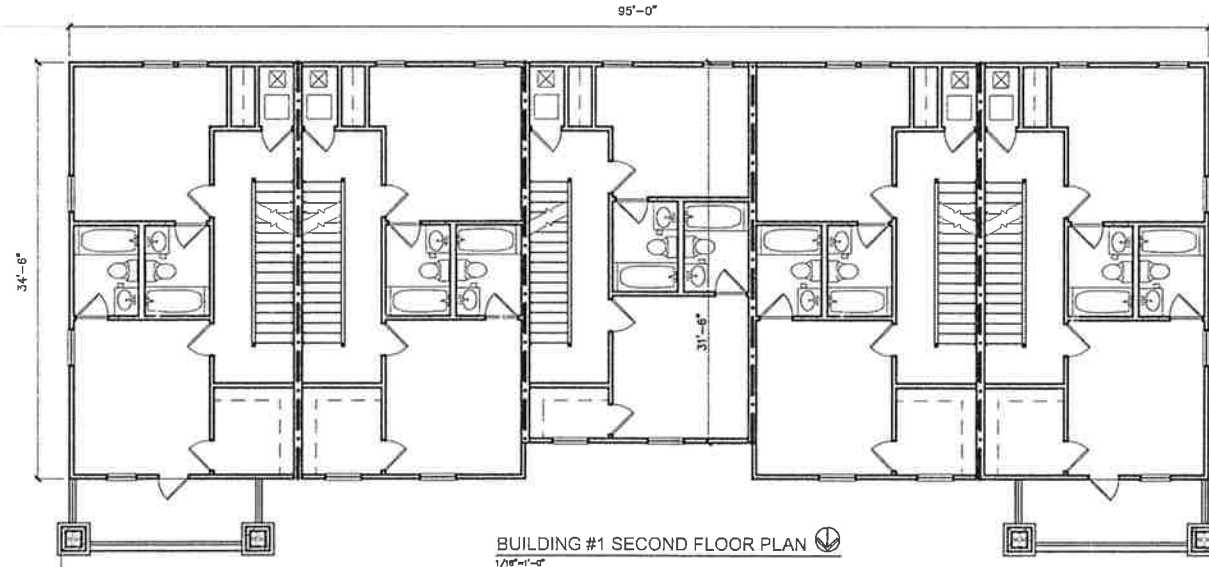

BUILDING #1 SECOND FLOOR PLAN
1/16"=1'-0"

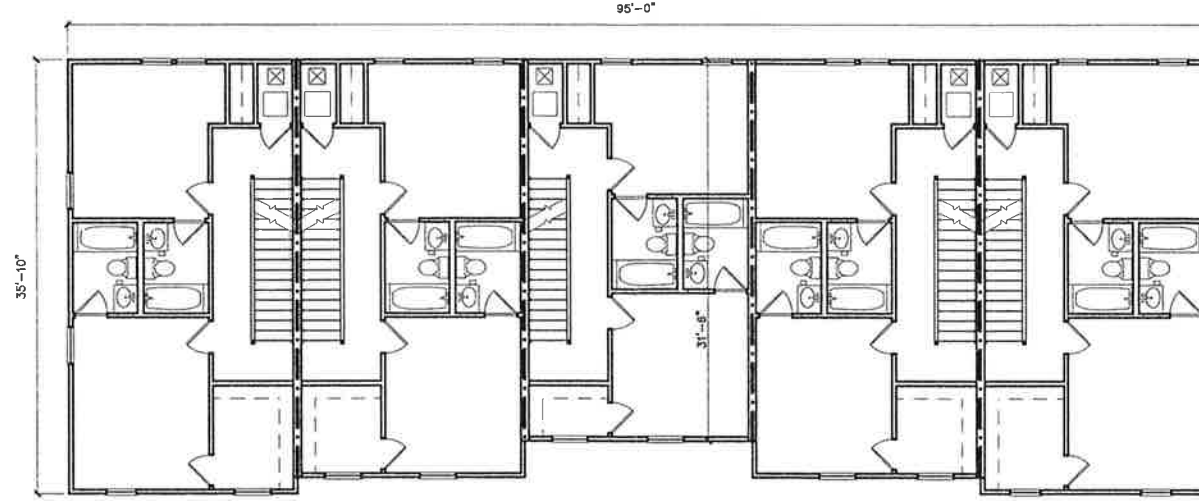

BUILDING #1 THIRD FLOOR PLAN
1/16"=1'-0"

REVISED:

PROJECT: RCA-15XX
DRAWN BY: J.W.S.
CHECKED: R.C.
DATE: 10-5-2015


THIS DESIGN IS COPYRIGHTED AND REMAINS THE PROPERTY OF RICARDO CAVALLINO AND ASSOCIATES, INC. THIS DESIGN MAY NOT BE USED FOR CONSTRUCTION, PERMITTING OR OTHER USES BY ANY PARTY UNLESS WRITTEN PERMISSION IS GRANTED BY RCA INC. UNAUTHORIZED USE OF THIS DOCUMENT IS UNLAWFUL.

NEW RESIDENTIAL DEVELOPMENT
LYONS - PHASE 3
S.W. 3RD AVENUE, GAINESVILLE, FLORIDA

**RICARDO CAVALLINO
AND ASSOCIATES, INC.**
ARCHITECTURE-PLANNING
22 SE 5TH AVENUE
GAINESVILLE, FL 32601
AA 002865
352-377-1751 (O)
352-377-1755 (F)

RCA

A3.0

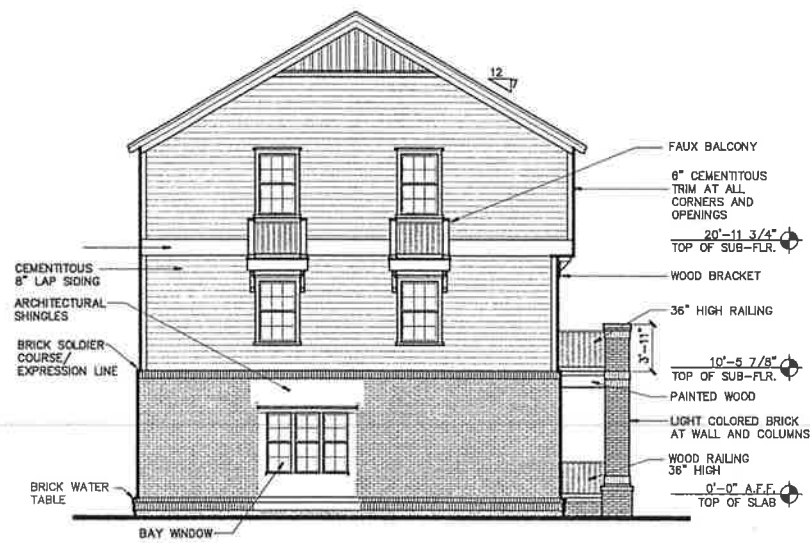


BUILDING #1 EAST ELEVATION
1/16"=1'-0"




BUILDING #1 SOUTH ELEVATION
1/16"=1'-0"




BUILDING #1 NORTH ELEVATION
1/16"=1'-0"

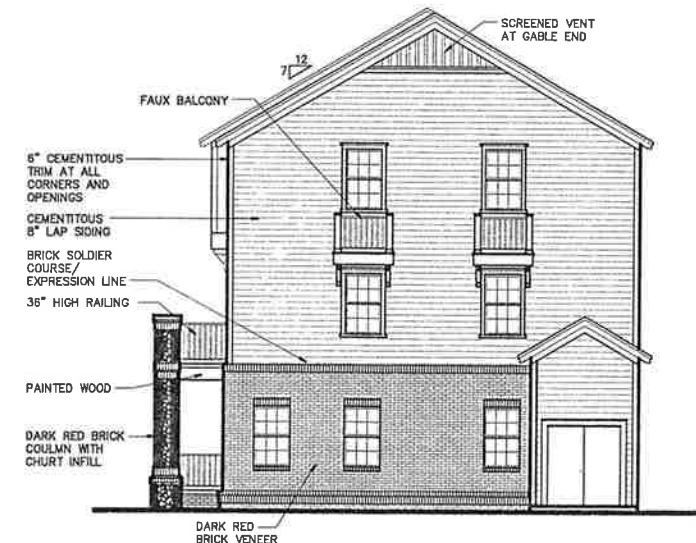


BUILDING #1 WEST ELEVATION
1/16"=1'-0"

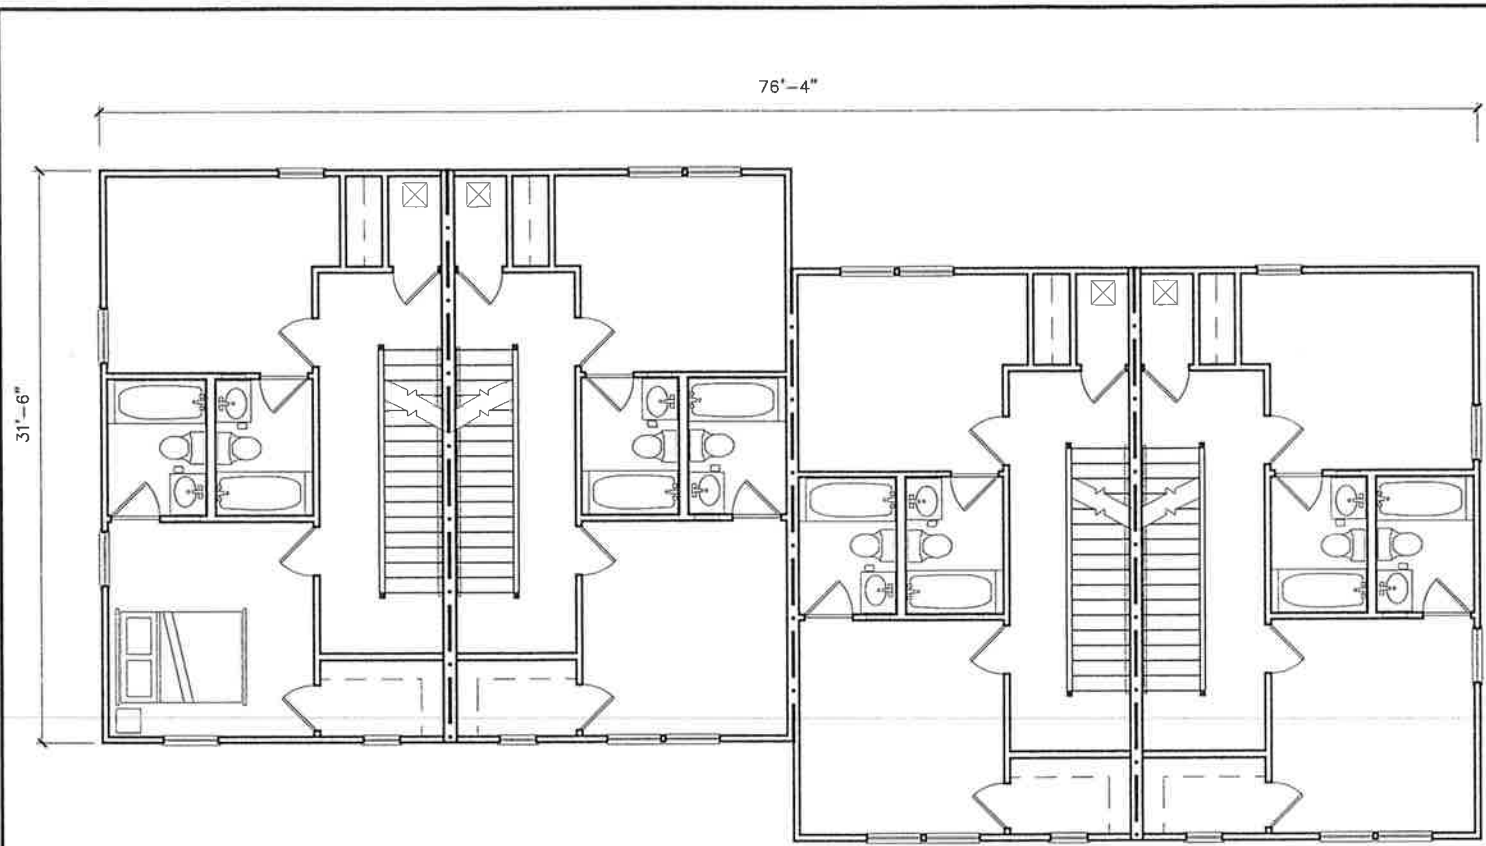

BUILDING #2 THIRD FLOOR PLAN
3/32"=1'-0"

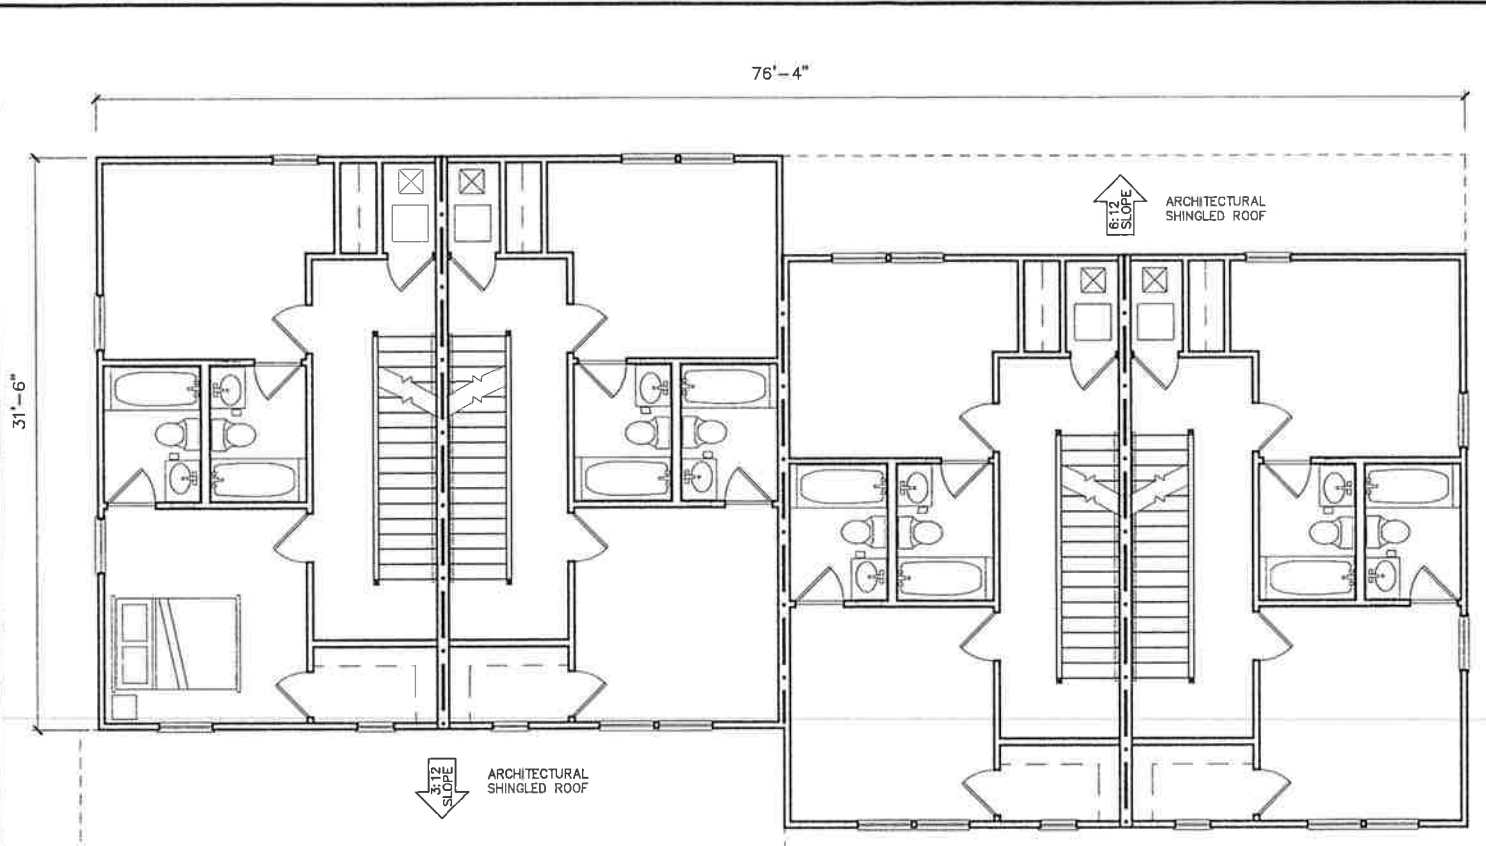

BUILDING #2 SECOND FLOOR PLAN
3/32"=1'-0"

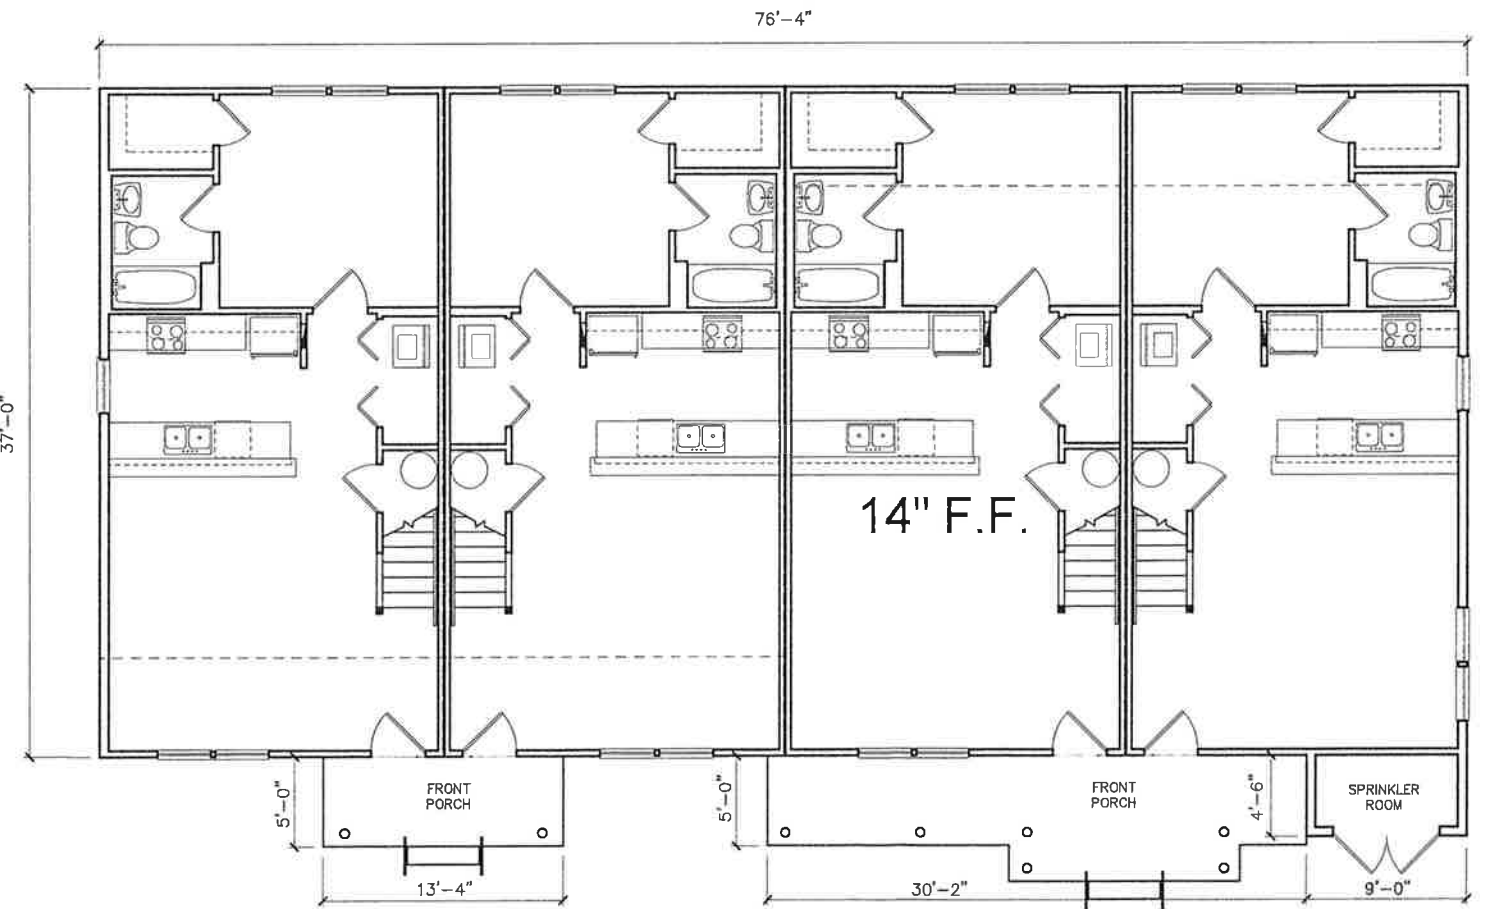

BUILDING #2 FIRST FLOOR PLAN
3/32"=1'-0"

**RICARDO CAVALLINO
AND ASSOCIATES, INC.**
ARCHITECTURE-PLANNING
22 SE 5TH AVENUE
GAINESVILLE, FL 32601
352-377-1751 (O)
352-377-1765 (F)

NEW RESIDENTIAL DEVELOPMENT

LYONS - PHASE 3

S.W. 3RD AVENUE, GAINESVILLE, FLORIDA

THIS DESIGN IS COPYRIGHTED AND REMAINS THE PROPERTY OF RICARDO CAVALLINO AND ASSOCIATES, INC. THIS DESIGN MAY NOT BE USED FOR CONSTRUCTION, PERMITTING OR OTHER USES BY ANY PARTY UNLESS WRITTEN PERMISSION IS GRANTED BY RCA INC. UNAUTHORIZED USE OF THIS DOCUMENT IS UNLAWFUL.

REVISED:


PROJECT: RCA-15XX

DRAWN BY: J.W.S.


CHECKED: R.C.

DATE: 10-5-2015


A5.0

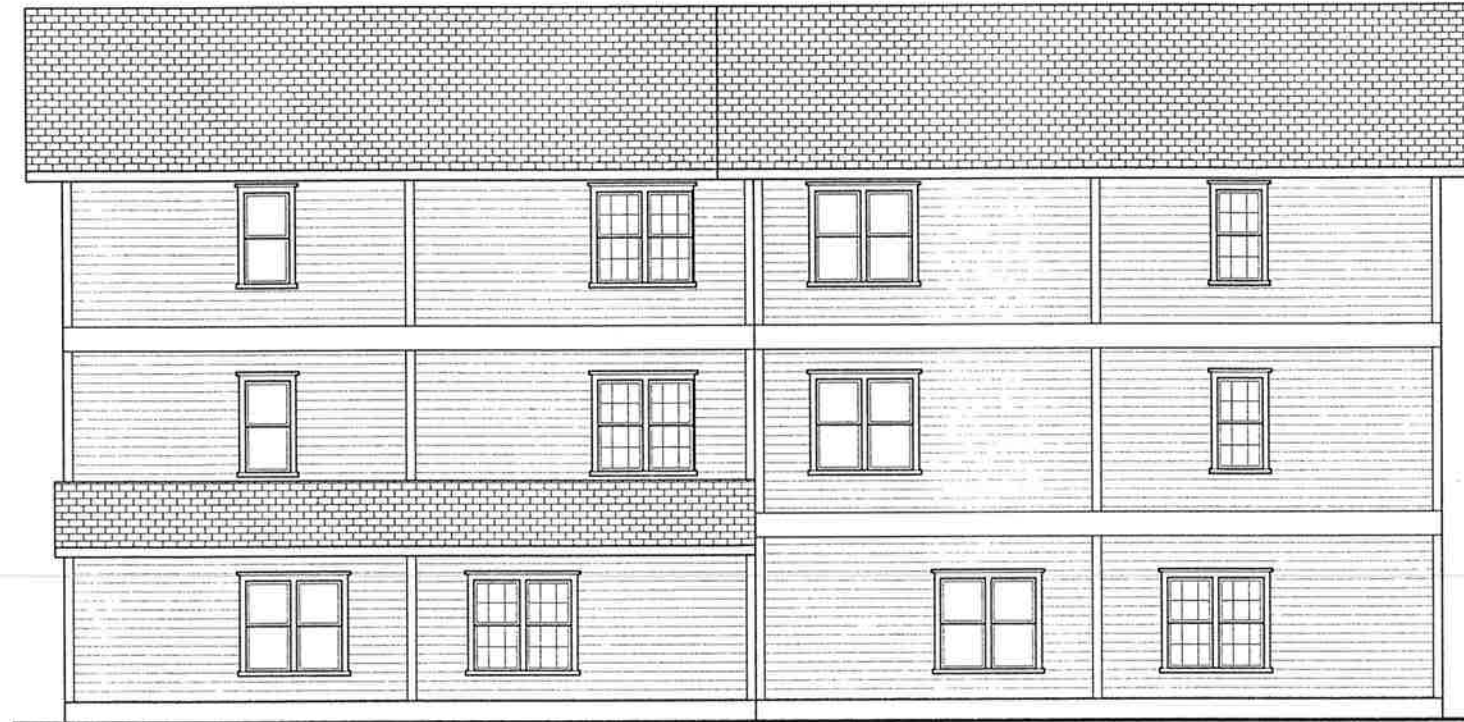

BUILDING #2 SOUTH ELEVATION
3/32"=1'-0"

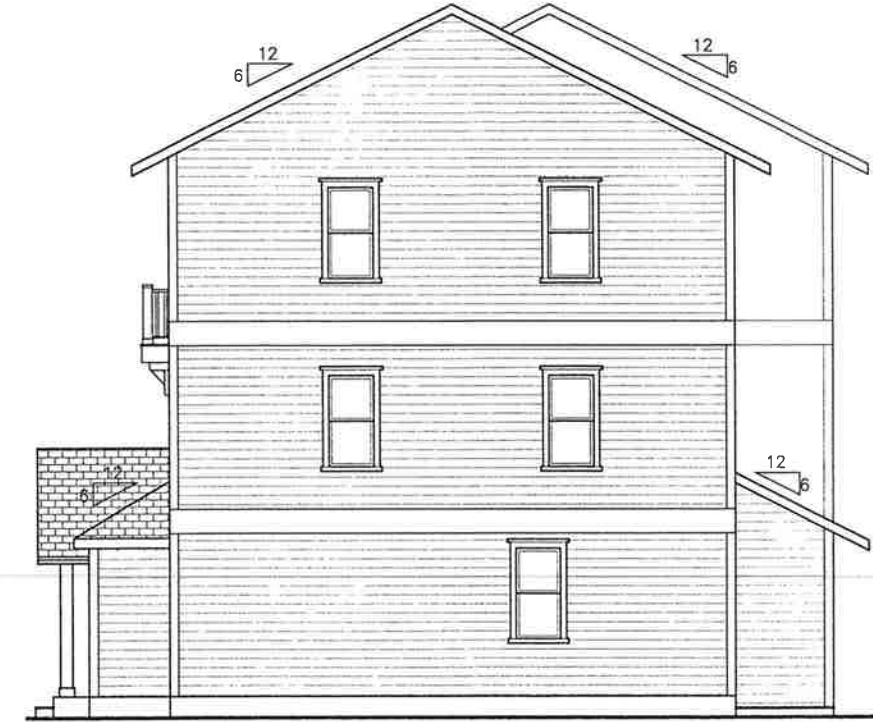


BUILDING #2 WEST ELEVATION
3/32"=1'-0"

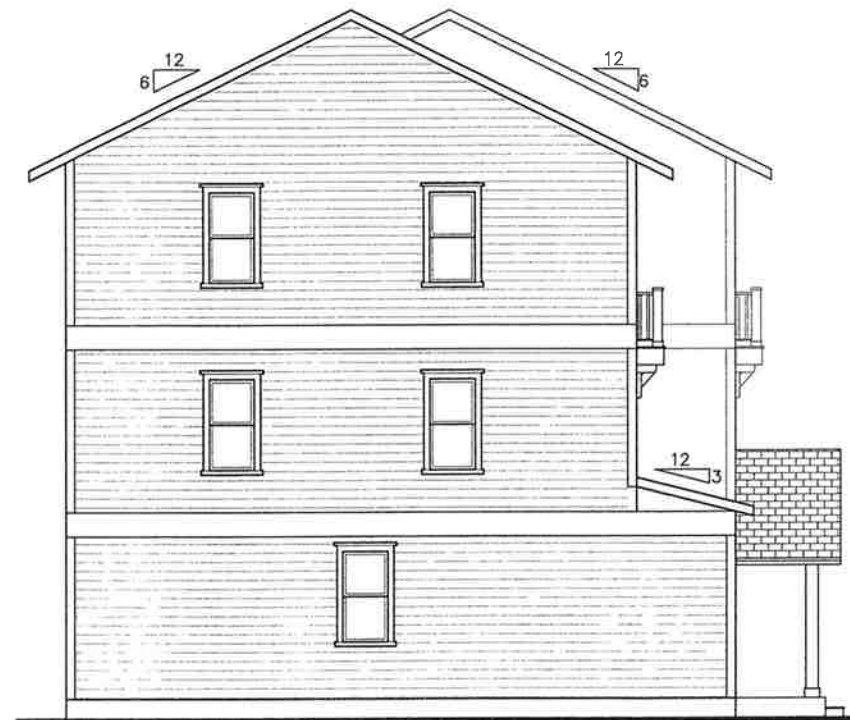


BUILDING #2 EAST ELEVATION
3/32"=1'-0"




BUILDING #2 NORTH ELEVATION
3/32"=1'-0"

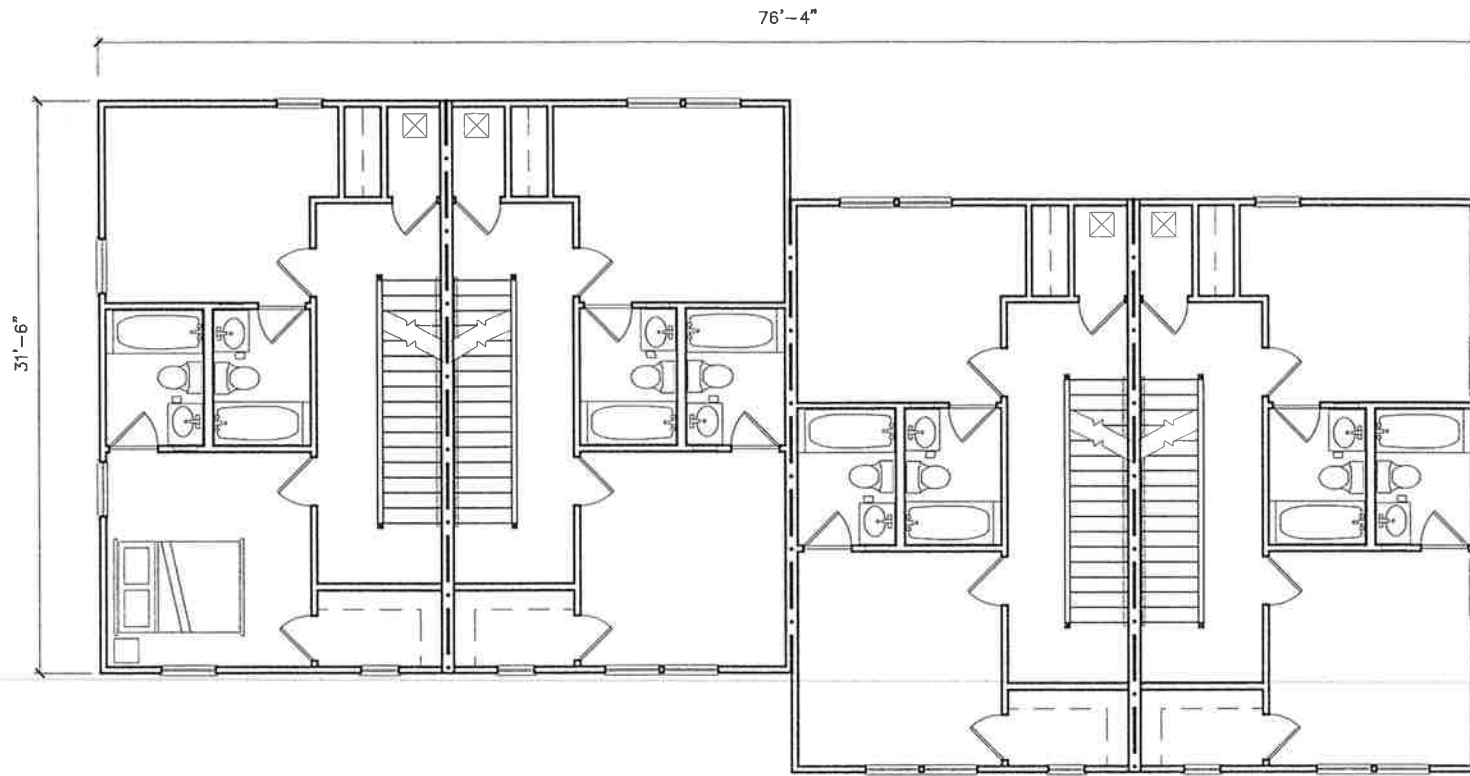

BUILDING #2 THIRD FLOOR PLAN
3/32"=1'-0"

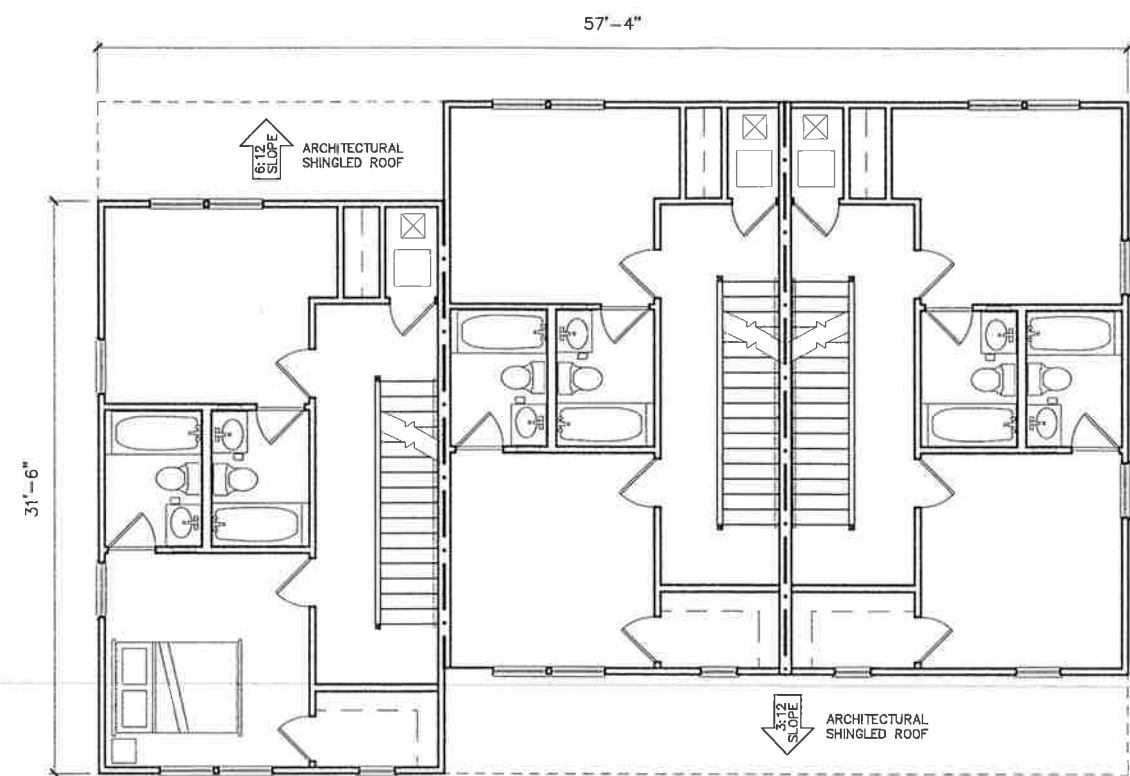

BUILDING #3 SECOND FLOOR PLAN
3/32"=1'-0"

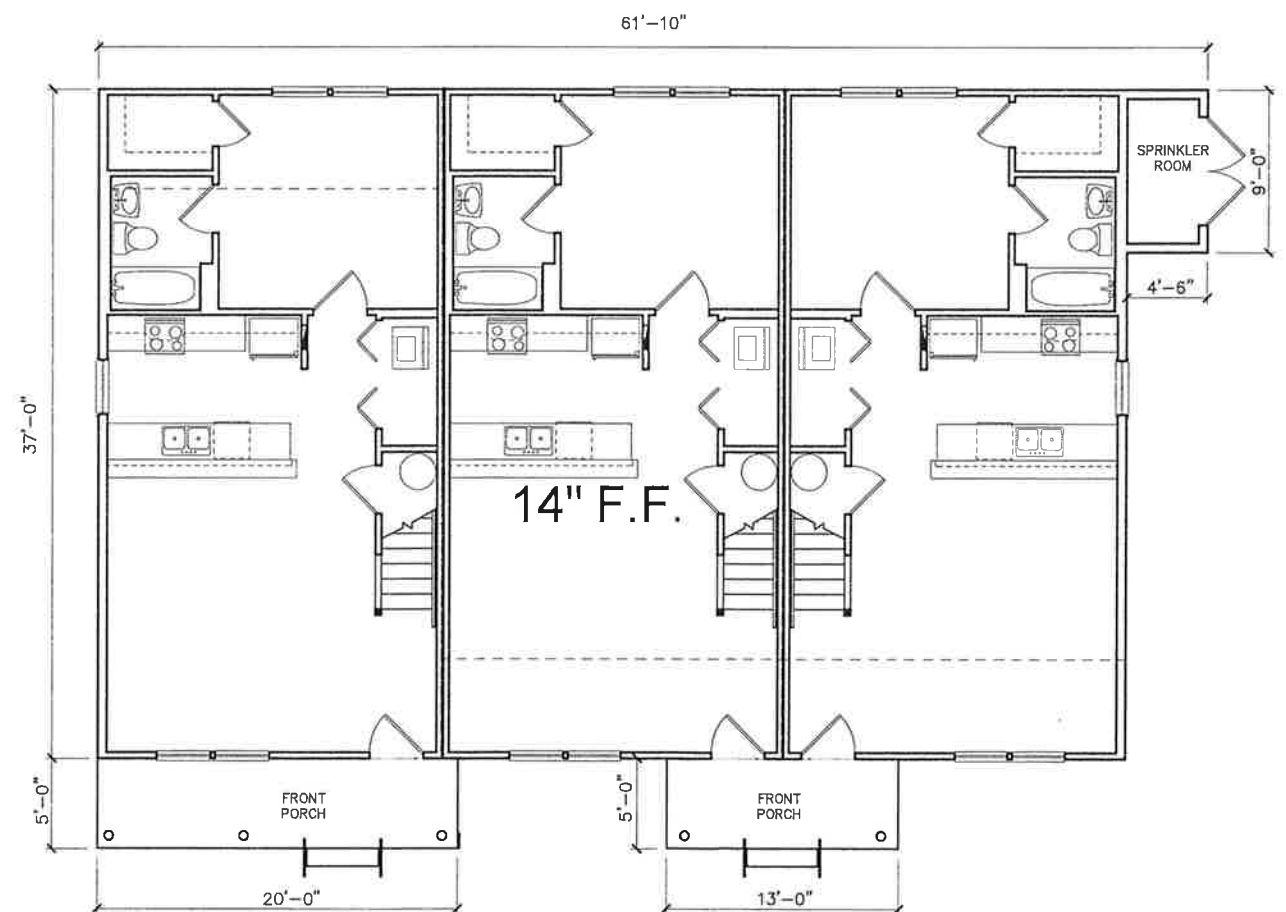


BUILDING #3 FIRST FLOOR PLAN
3/32"=1'-0"



BUILDING #3 SOUTH ELEVATION
3/32"=1'-0"

FAUX BALCONY
6" CEMENTITIOUS TRIM AT ALL CORNERS AND OPENINGS
20'-11 3/4" TOP OF SUB-FLR.
WOOD BRACKET
36" HIGH RAILING
10'-5 7/8" TOP OF SUB-FLR.
PAINTED WOOD
LIGHT COLORED BRICK AT WALL AND COLUMNS
WOOD RAILING 36" HIGH
0'-0" A.F.F. TOP OF SLAB

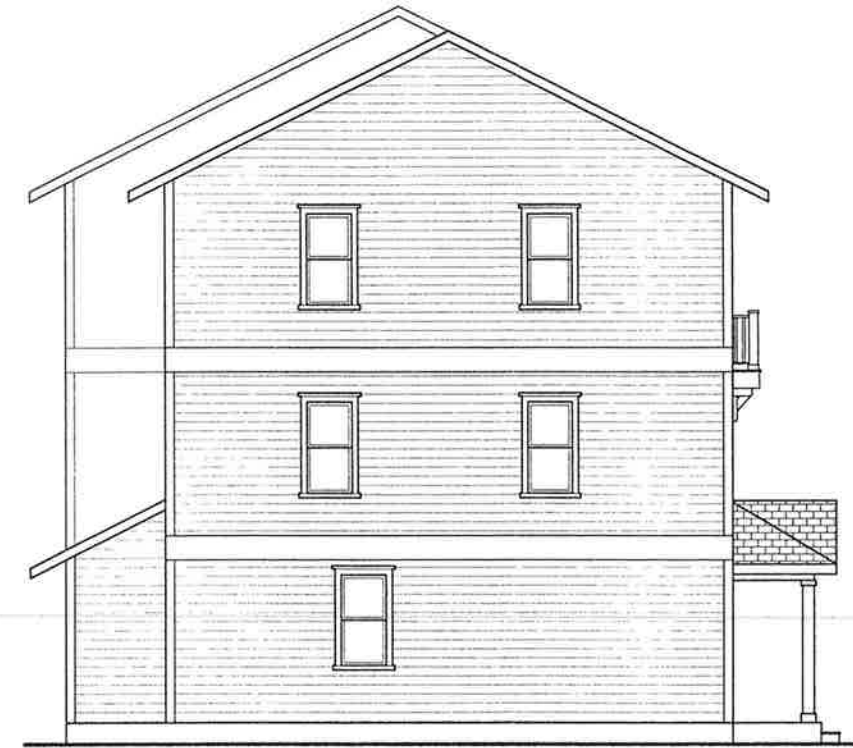


BUILDING #3 EAST ELEVATION
3/32"=1'-0"




BUILDING #3 WEST ELEVATION
3/32"=1'-0"




BUILDING #3 NORTH ELEVATION
3/32"=1'-0"

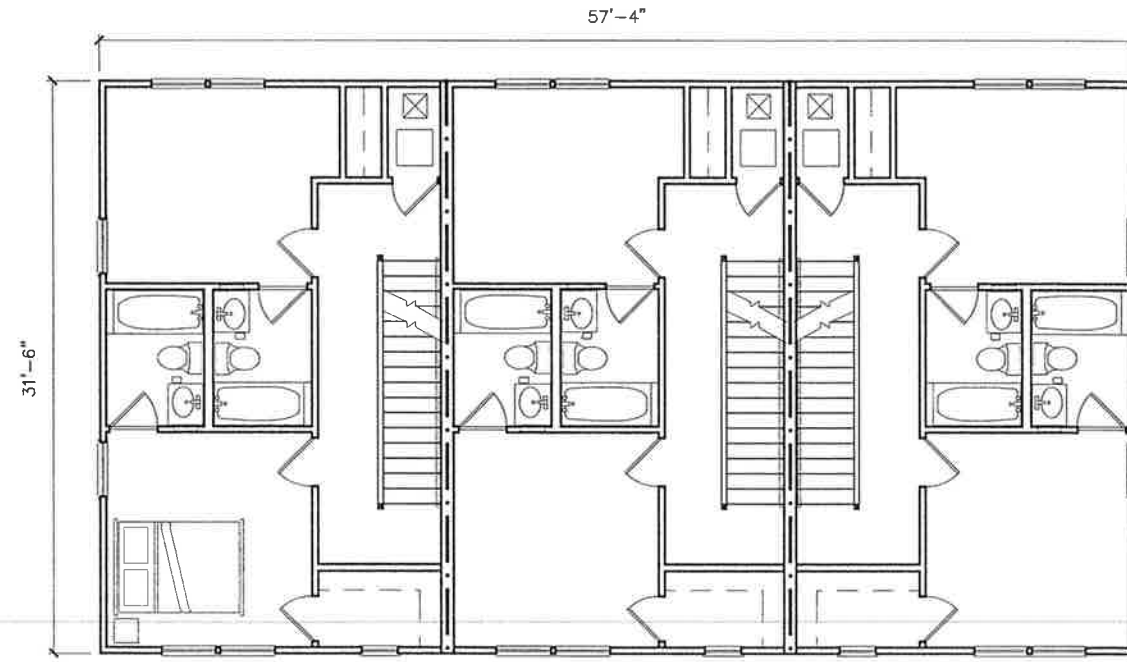

BUILDING #4 THIRD FLOOR PLAN
3/32"=1'-0"

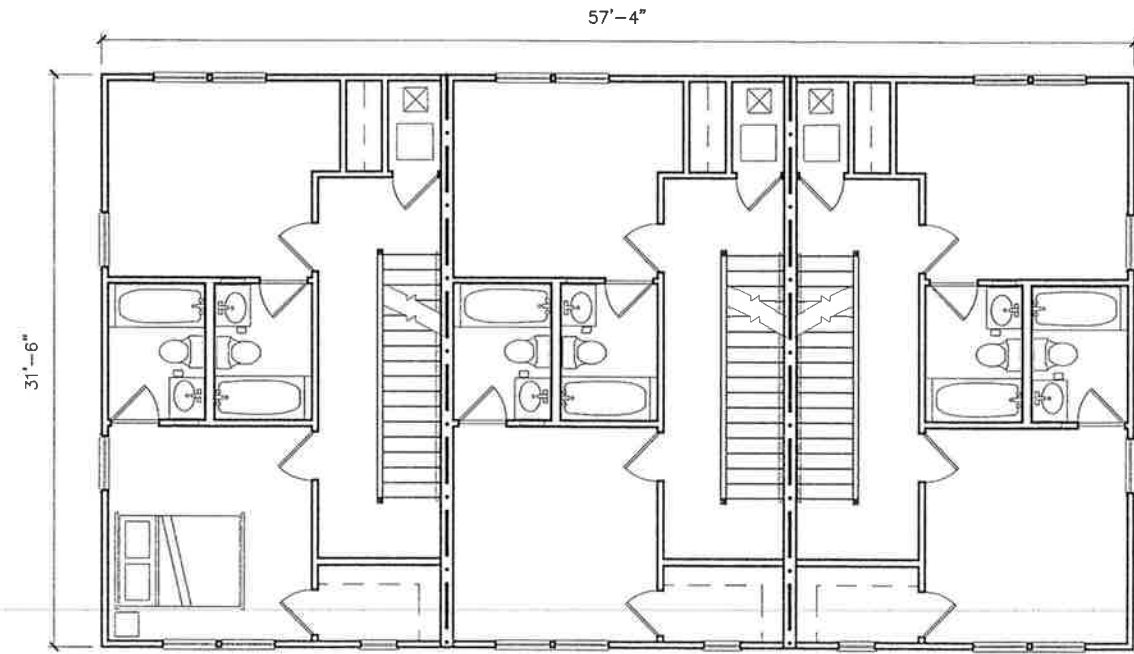


BUILDING #4 SECOND FLOOR PLAN
3/32"=1'-0"

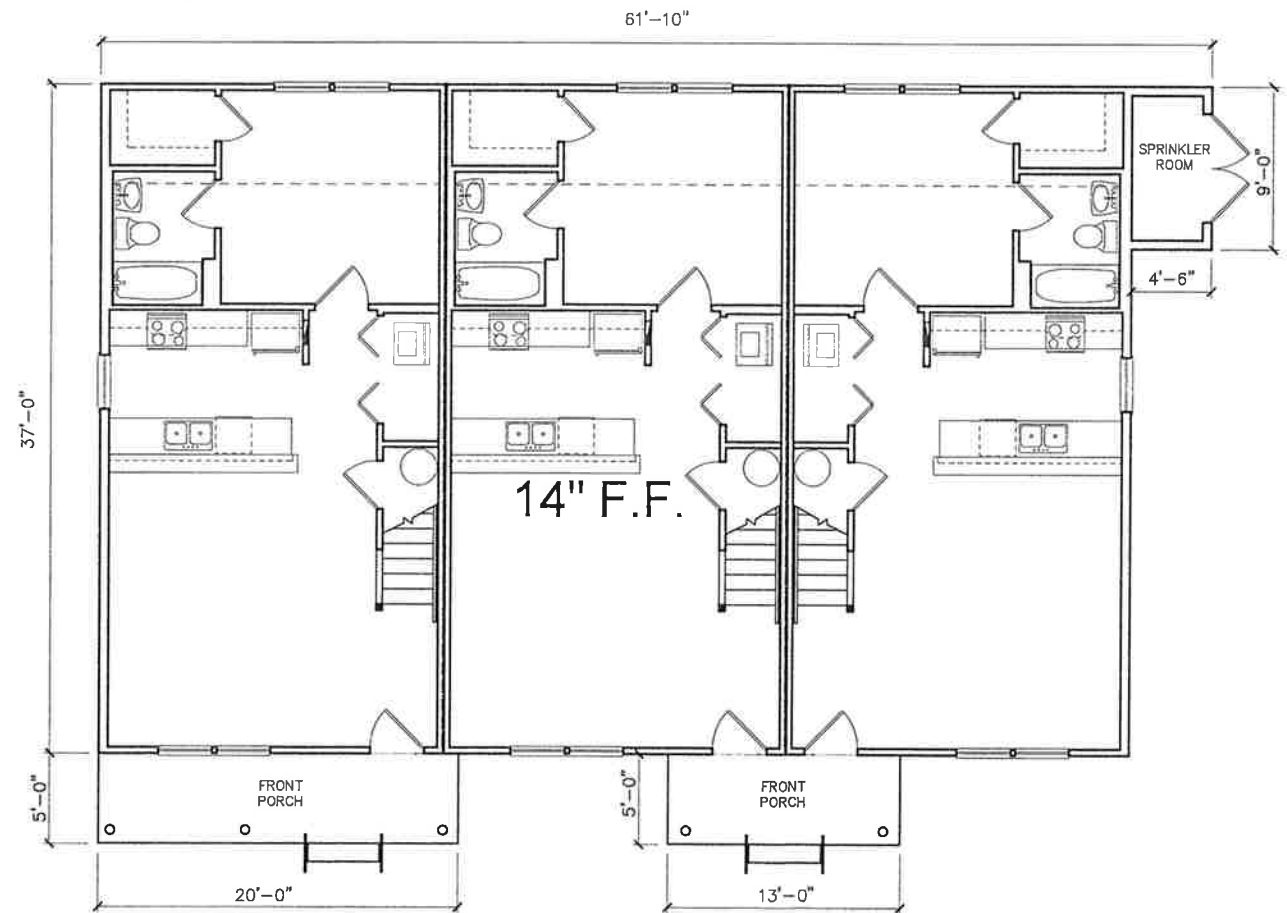

BUILDING #4 FIRST FLOOR PLAN
3/32"=1'-0"



BUILDING #4 SOUTH ELEVATION
3/32"=1'-0"

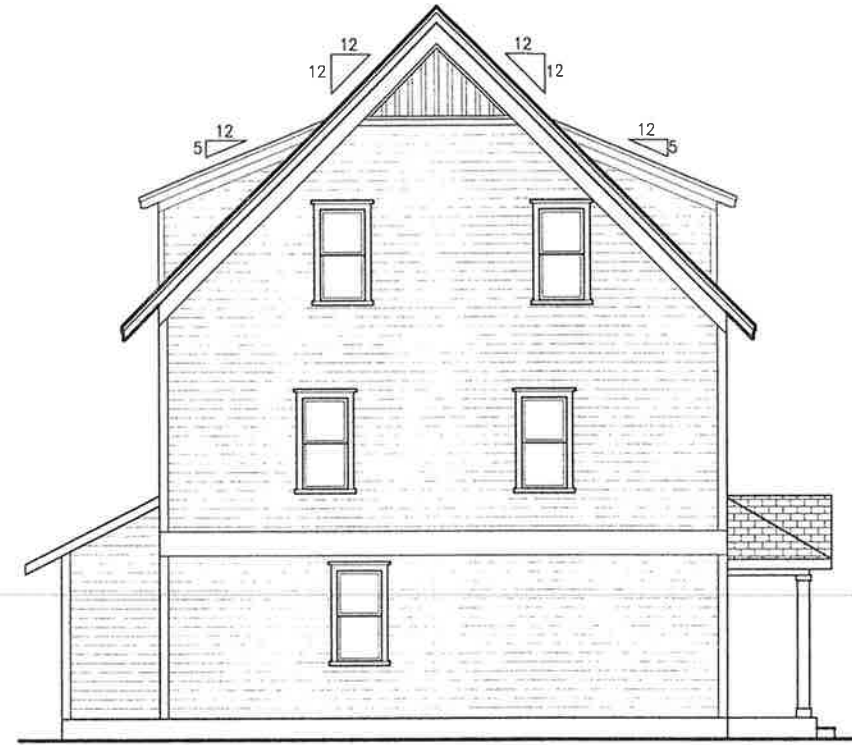


BUILDING #4 EAST ELEVATION
3/32"=1'-0"



BUILDING #4 WEST ELEVATION
3/32"=1'-0"



BUILDING #4 NORTH ELEVATION
3/32"=1'-0"

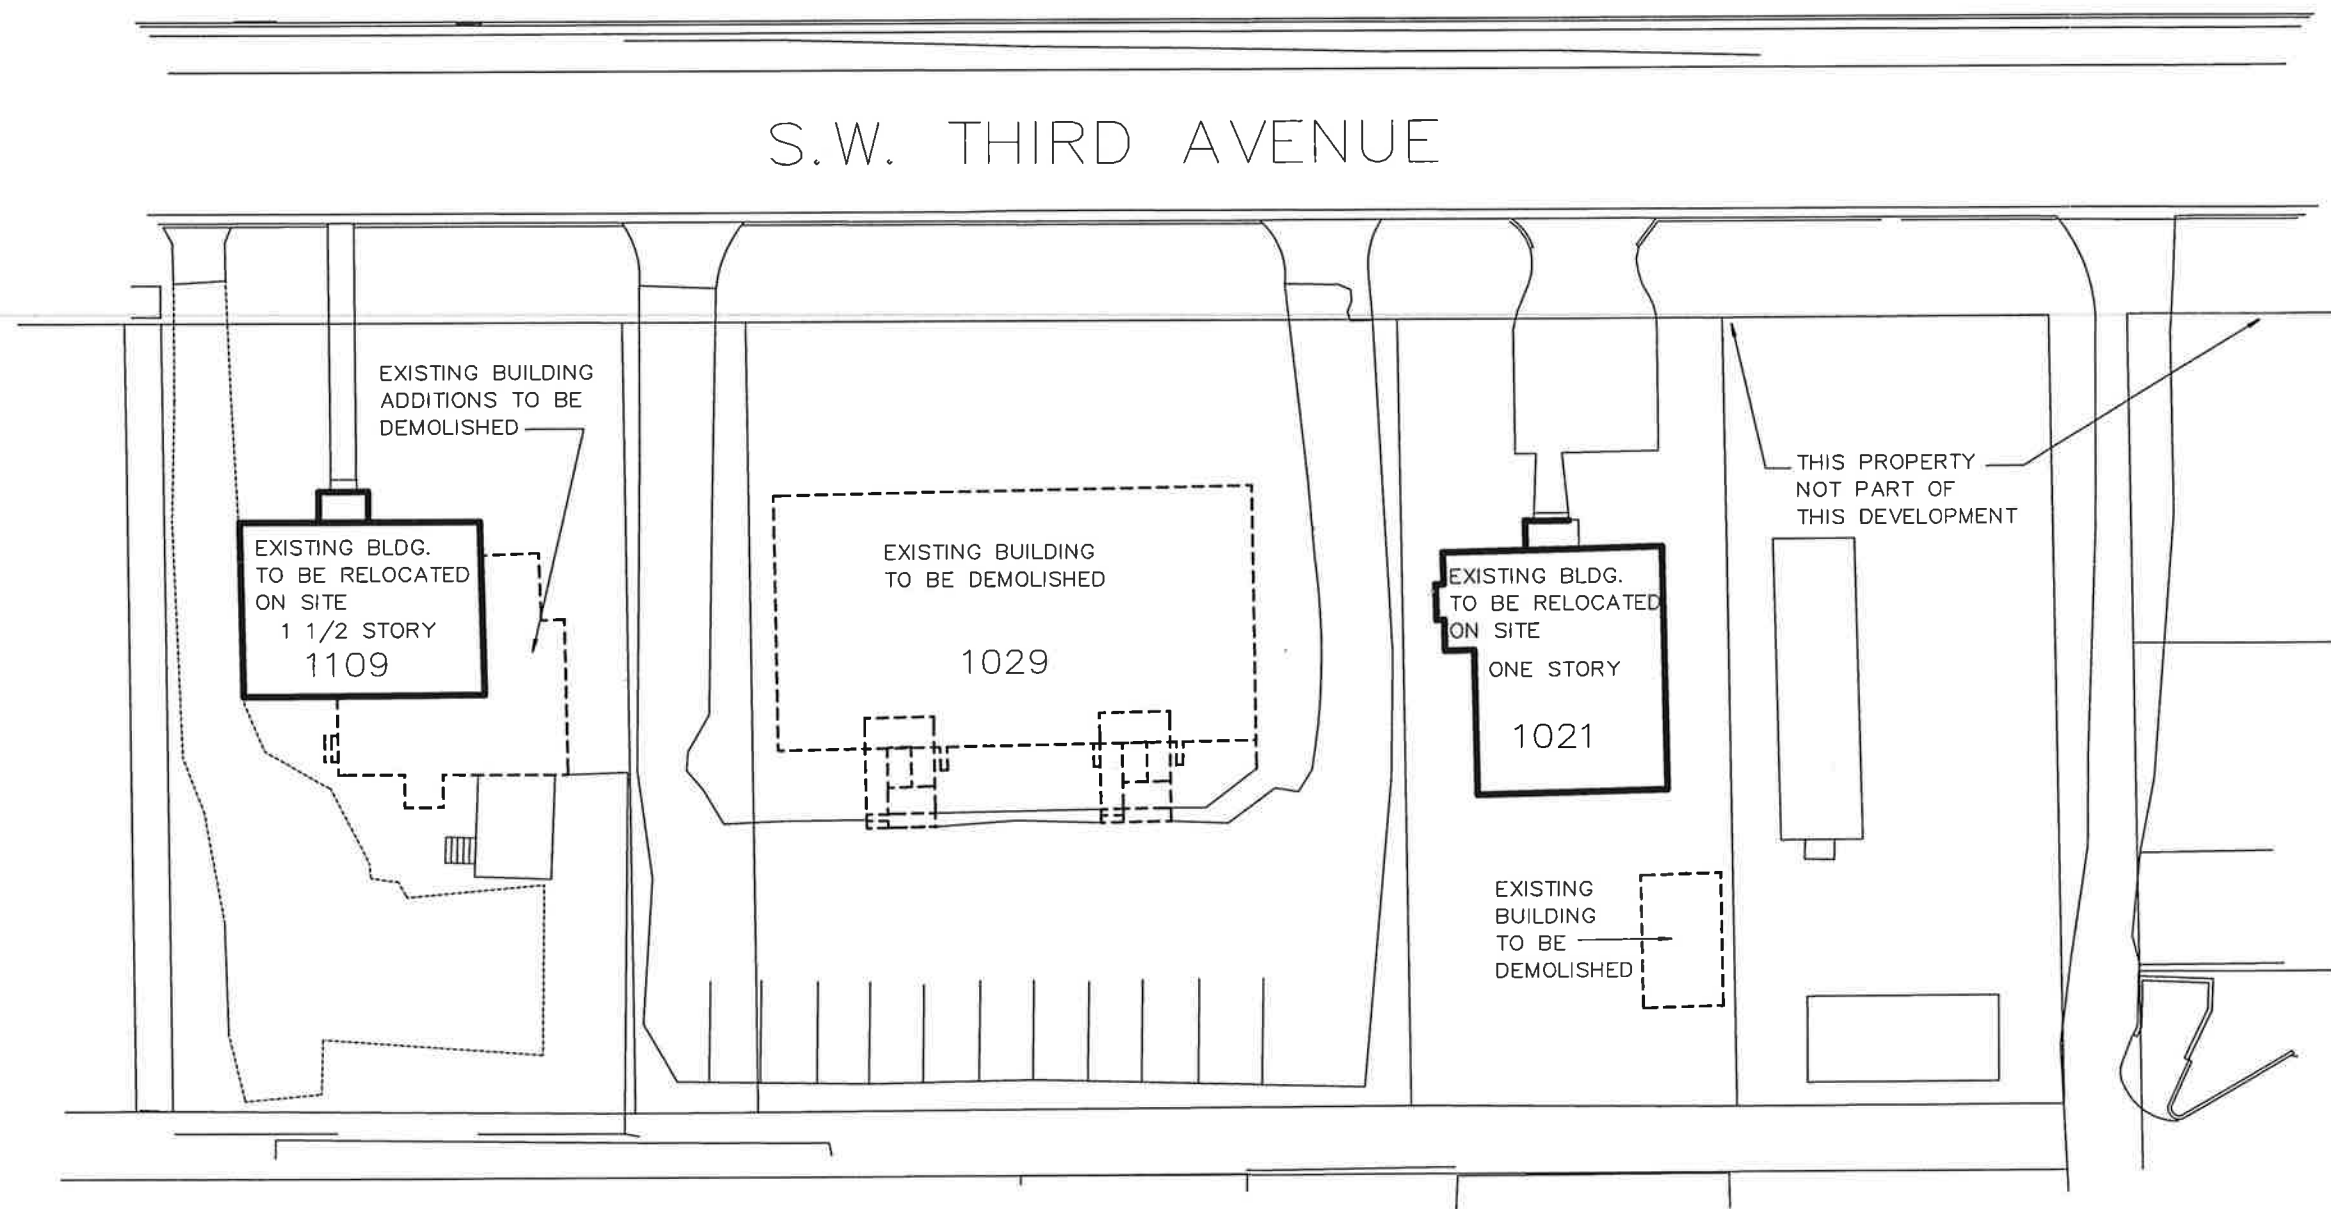

SCHEMATIC DEMOLITION PLAN

N.T.S.



RICARDO CAVALLINO
AND ASSOCIATES, INC.
ARCHITECTURE-PLANNING
AA 002865
352-377-1751 (O)
352-377-1755 (F)
22 SE 5TH AVENUE
GAINESVILLE, FL 32601

NEW RESIDENTIAL DEVELOPMENT
LYONS - PHASE 3
S.W. 3RD AVENUE, GAINESVILLE, FLORIDA

THIS DESIGN IS COPYRIGHTED AND REMAINS THE PROPERTY OF RICARDO CAVALLINO AND ASSOCIATES, INC. NO PART OF THIS DESIGN MAY BE REPRODUCED OR TRANSMITTED IN ANY FORM OR BY ANY MEANS, ELECTRONIC OR MECHANICAL, INCLUDING PHOTOCOPYING, RECORDING, OR BY ANY INFORMATION STORAGE AND RETRIEVAL SYSTEM, WITHOUT PERMISSION IN WRITING FROM RICARDO CAVALLINO AND ASSOCIATES, INC. PERMISSION IS GRANTED BY RCA, INC. FOR THE USE OF THIS DOCUMENT IN THE PREPARATION OF PERMITS AND FOR THE CONSTRUCTION OF THE PROJECT. UNAUTHORIZED USE OF THIS DOCUMENT IS UNLAWFUL.

REVISED:

PROJECT: RCA-15XX
DRAWN BY: J.W.S.
CHECKED: R.C.
DATE: 10-5-2015

S.1