
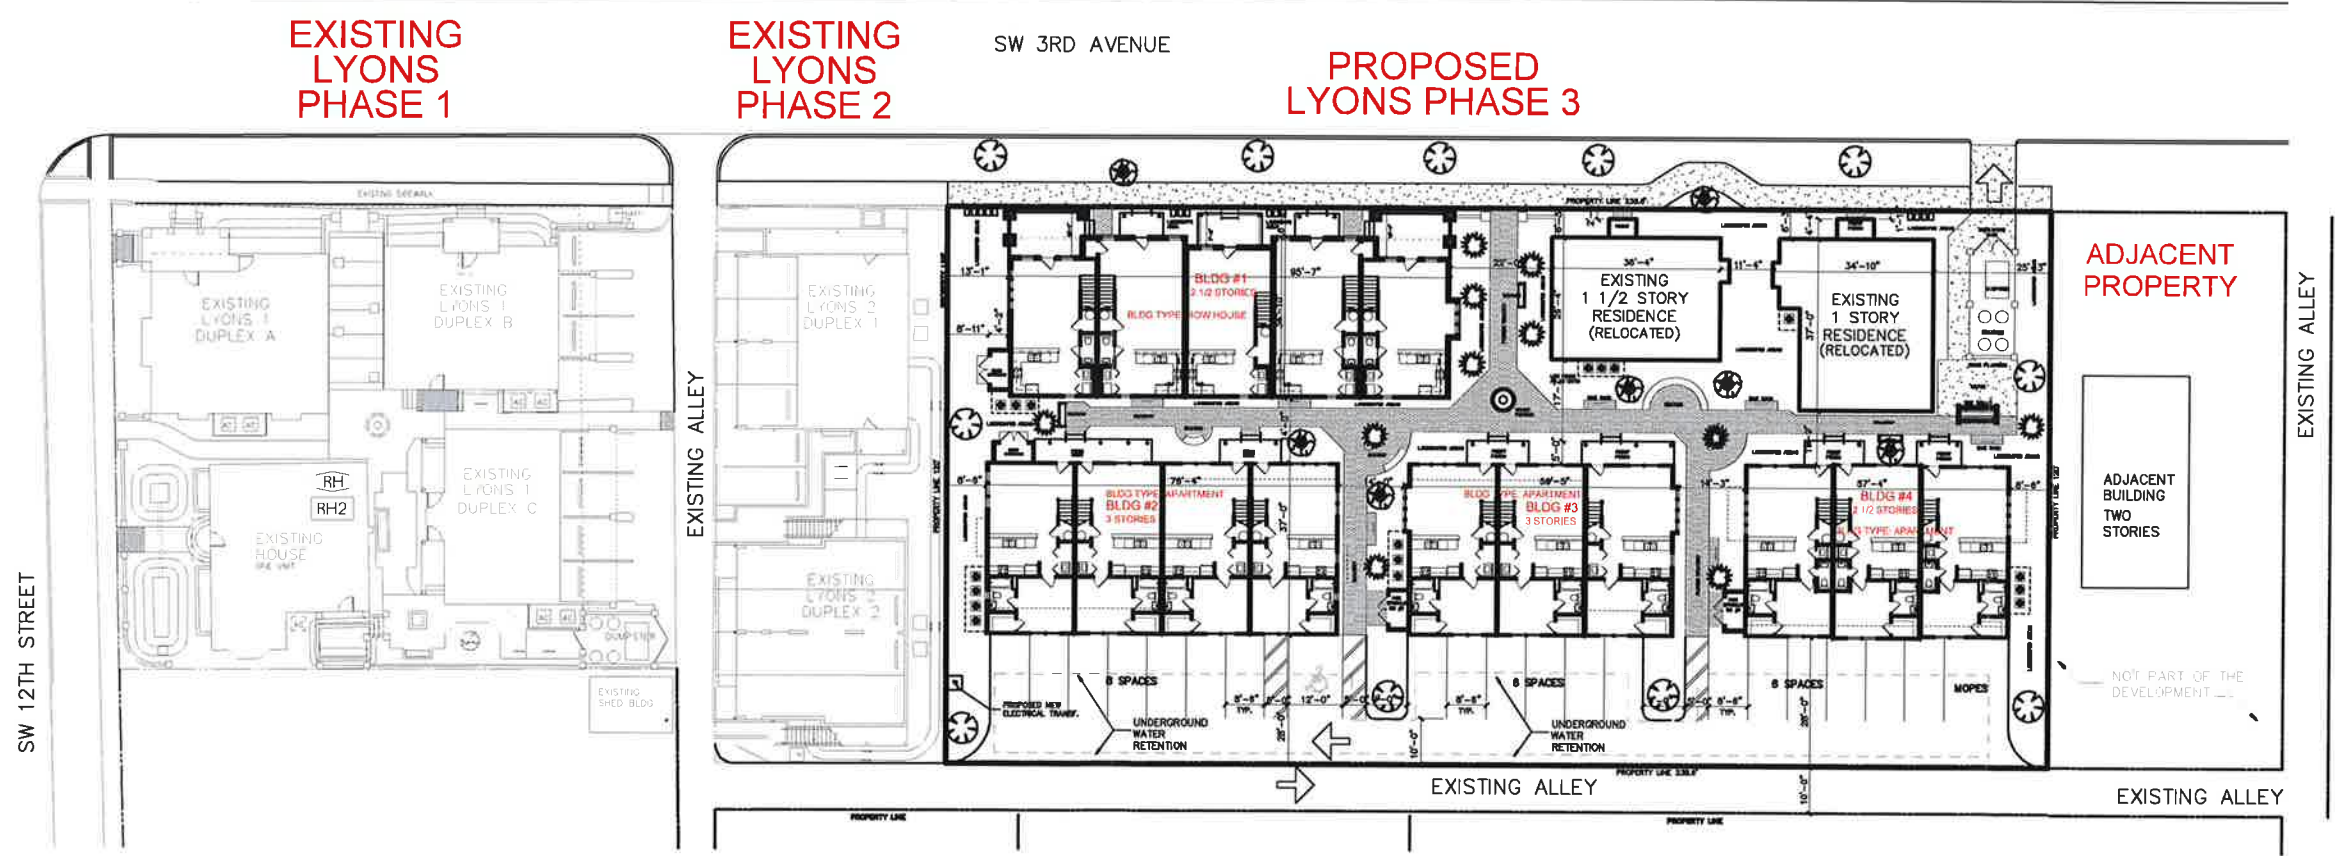


NEW RESIDENTIAL DEVEL
LYONS CORNER PHASE 3
CITY OF GAINESVILLE, FLORIDA

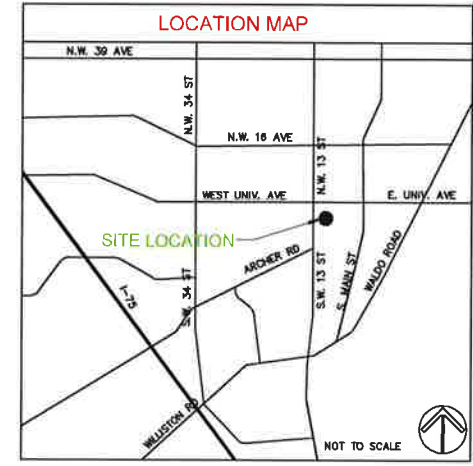

SITE PLAN WITH ADJACENT PROPERTIES
1"=40'

**RICARDO CAVALLINO
AND ASSOCIATES, INC.**
ARCHITECTURE-PLANNING
AA 002865
352-377-1751 (O)
352-377-1755 (F)
22 SE 5TH AVENUE
GAINESVILLE, FL 32601

NEW RESIDENTIAL DEVELOPMENT
LYONS - PHASE 3
S.W. 3RD AVENUE, GAINESVILLE, FLORIDA

THIS DESIGN IS COPYRIGHTED AND REMAINS THE PROPERTY OF RICARDO CAVALLINO AND ASSOCIATES, INC. THIS DESIGN MAY NOT BE USED FOR CONSTRUCTION, PERMITTING OR OTHER USES BY ANY PARTY UNLESS WRITTEN PERMISSION IS GRANTED BY RCA INC. UNAUTHORIZED USE OF THIS DOCUMENT IS UNLAWFUL.


REVISED: 10-27-2015
11-16-2015
PROJECT: RCA-15XX
DRAWN BY: J.W.S.
CHECKED: R.G.
DATE: 10-5-2015

A1.0

EXISTING LYONS PHASE 2

SW 3RD AVENUE

PROPOSED LYONS PHASE 3

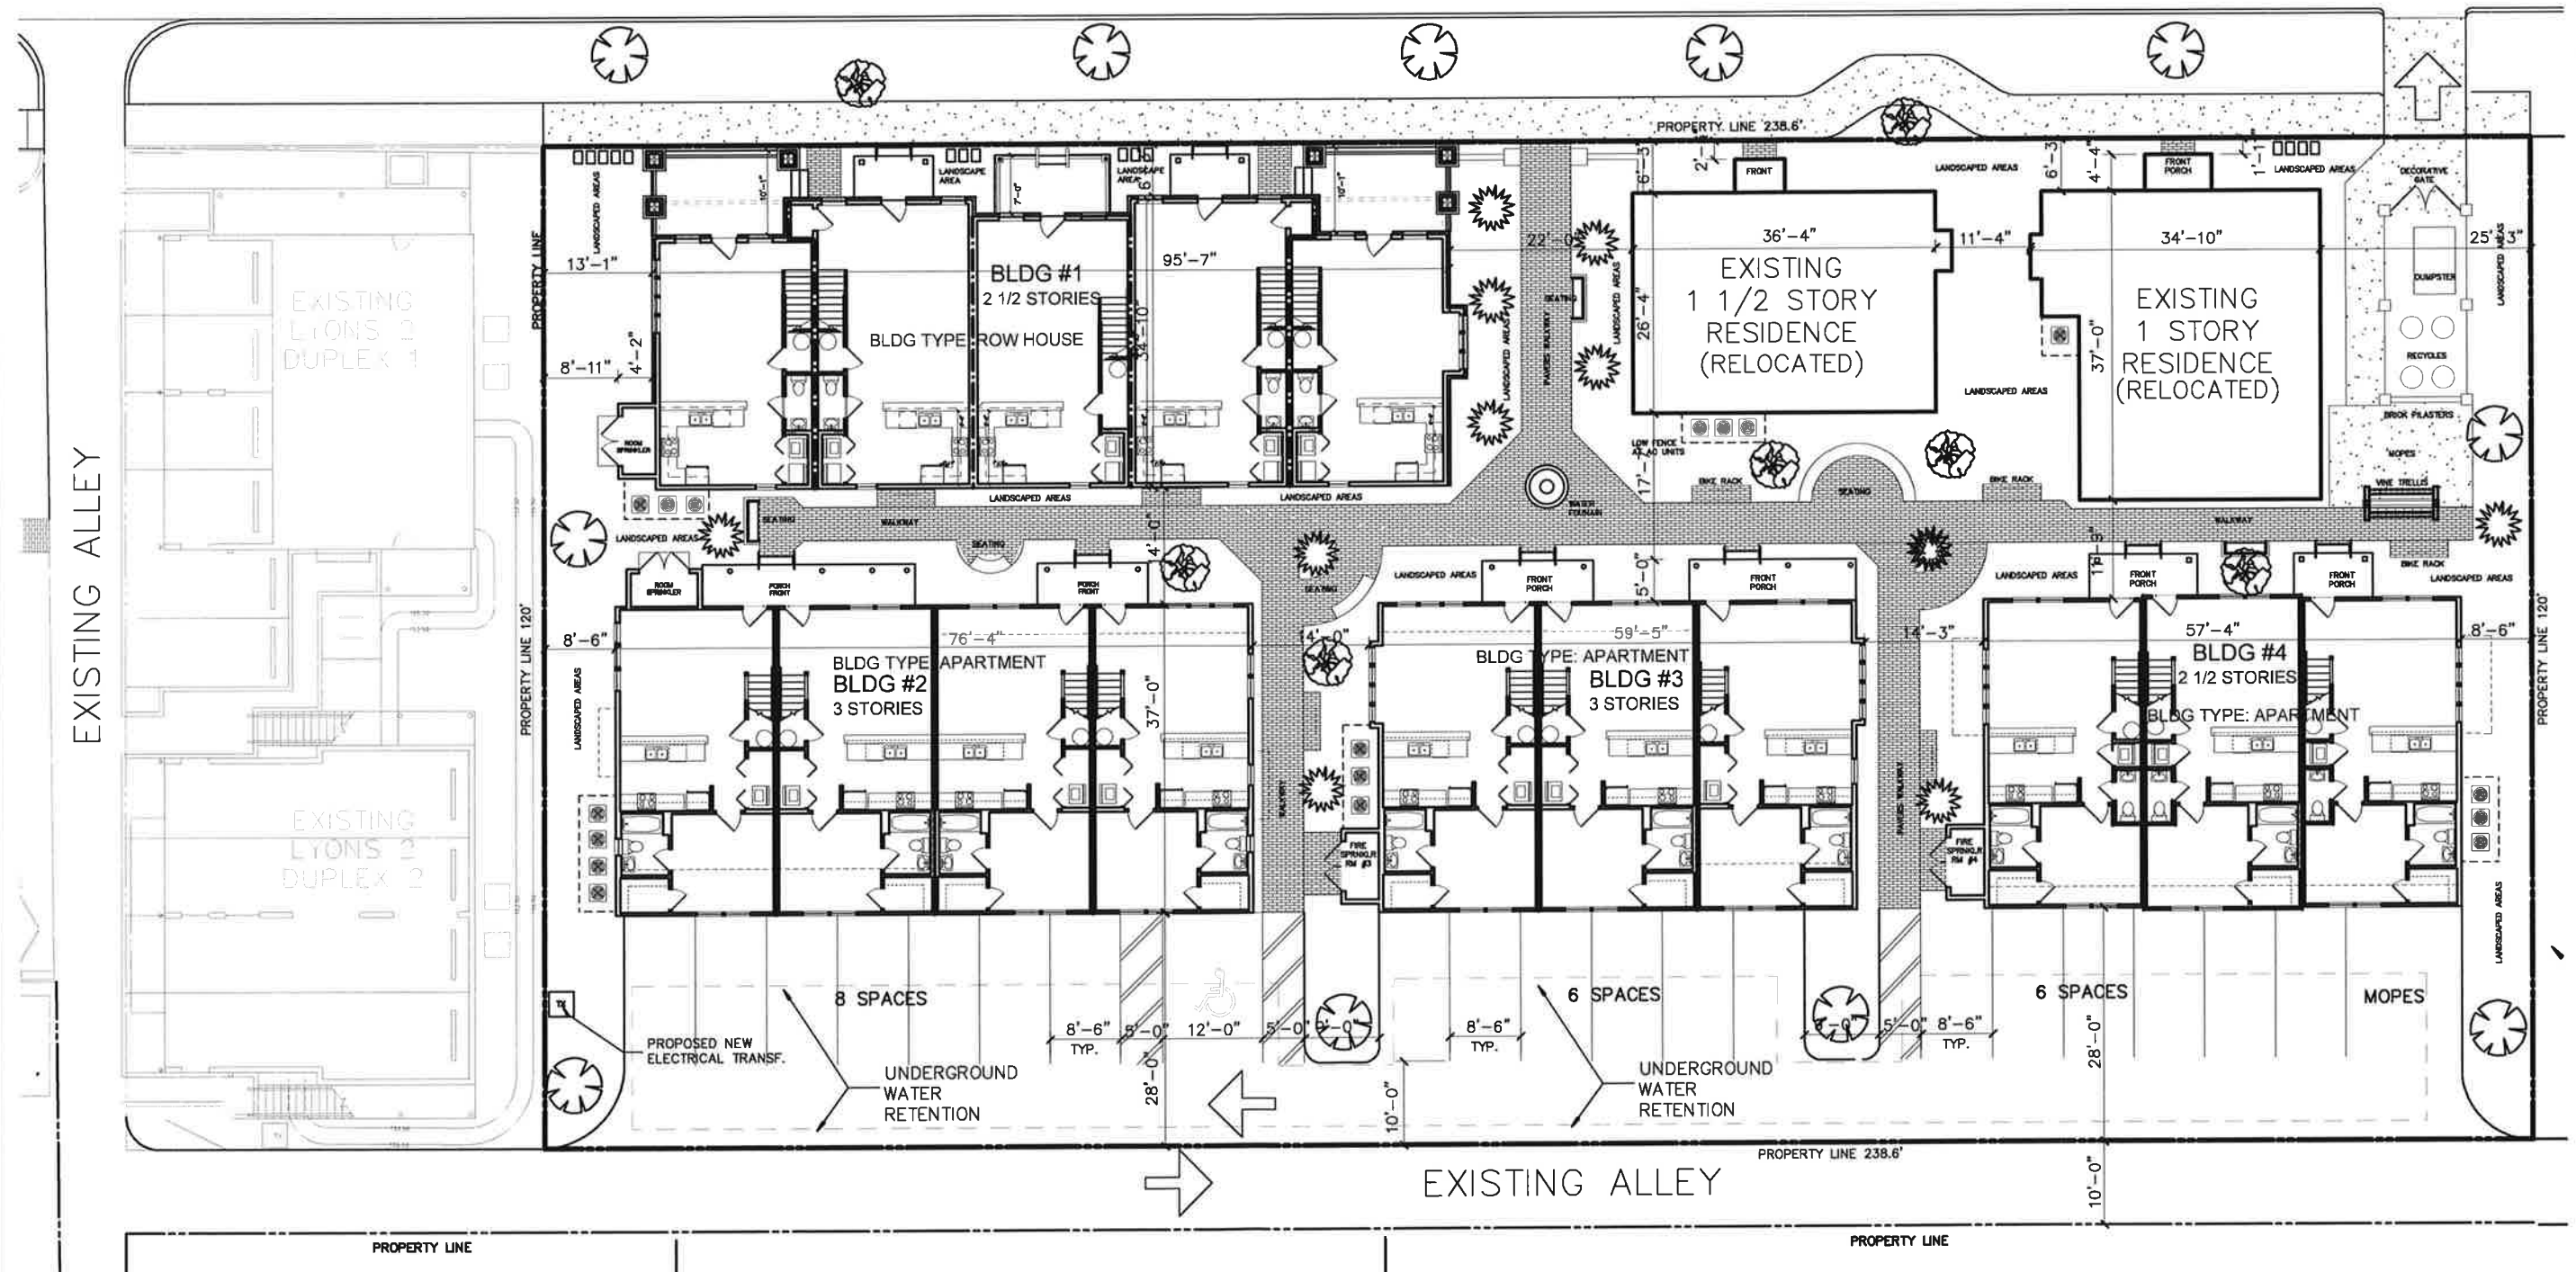

SITE PLAN

1"=20'



RICARDO CAVALLINO
AND ASSOCIATES, INC.
ARCHITECTURE-PLANNING
AA 002865
352-377-1781 (O)
352-377-1786 (F)
22 SE 5TH AVENUE
GAINESVILLE, FL 32601


NEW RESIDENTIAL DEVELOPMENT
LYONS - PHASE 3
S.W. 3RD AVENUE, GAINESVILLE, FLORIDA

THIS DESIGN IS COPYRIGHTED AND REMAINS THE PROPERTY OF RICARDO CAVALLINO AND ASSOCIATES, INC. NO PART OF THIS DESIGN MAY BE USED FOR CONSTRUCTION, PERMITTING OR OTHER USES BY ANY PARTY UNLESS WRITTEN PERMISSION IS GRANTED BY RCA INC. UNAUTHORIZED USE OF THIS DOCUMENT IS UNLAWFUL.

REVISED: 10-27-2015
11-16-2015

PROJECT: RCA-15XX
DRAWN BY: J.W.S.
CHECKED: R.C.
DATE: 10-5-2015

A2.0

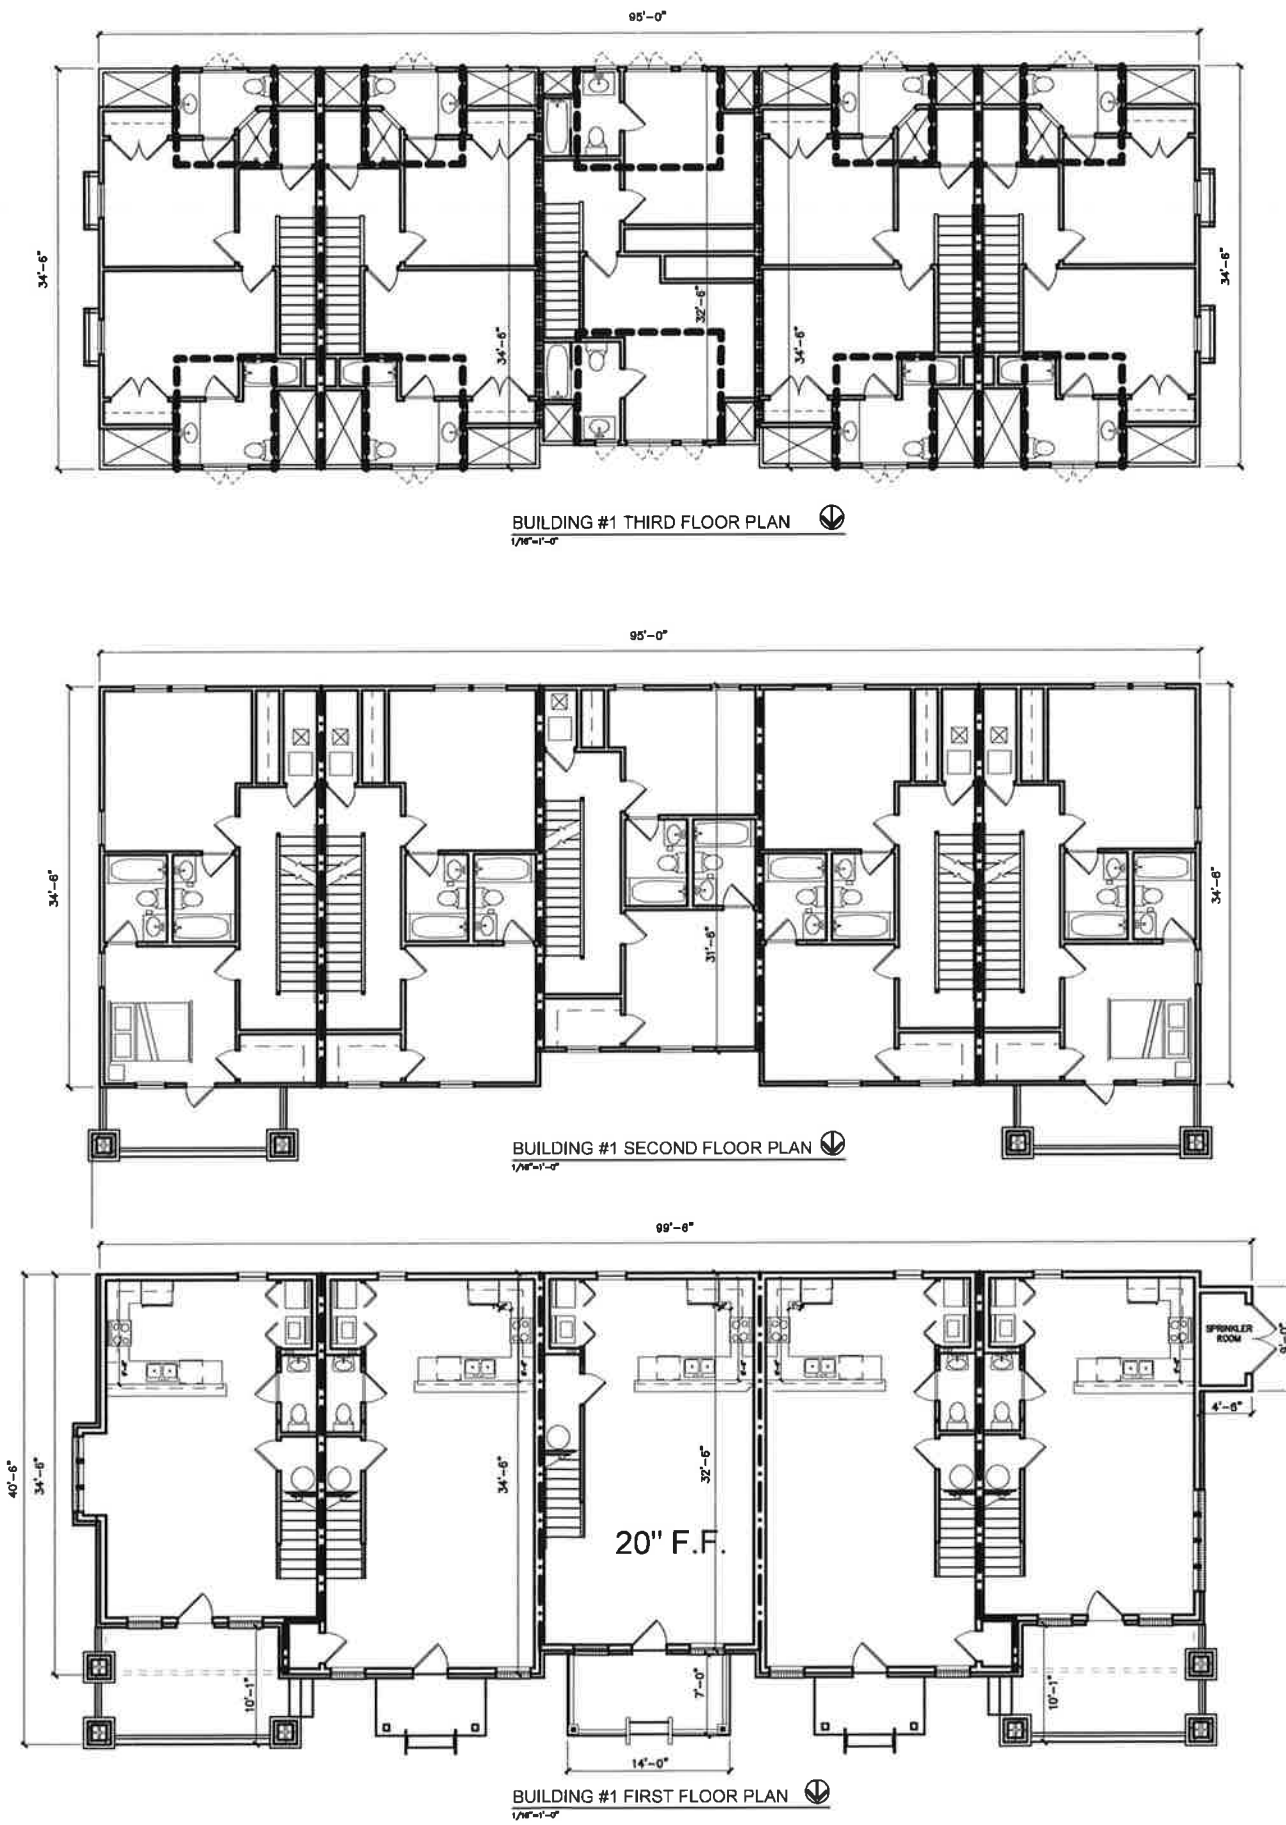

BUILDING #1 THIRD FLOOR PLAN
1/8"=1'-0"

BUILDING #1 SECOND FLOOR PLAN
1/8"=1'-0"

BUILDING #1 FIRST FLOOR PLAN
1/8"=1'-0"




RICARDO CAVALLINO
AND ASSOCIATES, INC.
ARCHITECTURE-PLANNING
22 SE 5TH AVENUE
GAINESVILLE, FL 32601
AA 002865
352-377-1751 (C)
352-377-1765 (F)

NEW RESIDENTIAL DEVELOPMENT
LYONS - PHASE 3
S.W. 3RD AVENUE, GAINESVILLE, FLORIDA


THIS DESIGN IS COPYRIGHTED AND REMAINS THE PROPERTY OF RICARDO CAVALLINO AND ASSOCIATES, INC. THIS DESIGN MAY NOT BE USED FOR CONSTRUCTION PERMITTING OR OTHER USES BY ANY PARTY UNLESS WRITTEN PERMISSION IS GRANTED BY RCA INC. UNAUTHORIZED USE OF THIS DOCUMENT IS UNLAWFUL.

REVISED:	10-27-2015
	11-16-2015
PROJECT:	RCA-15XX
DRAWN BY:	J.W.S.
CHECKED:	R.D.
DATE:	10-5-2015

A3.0

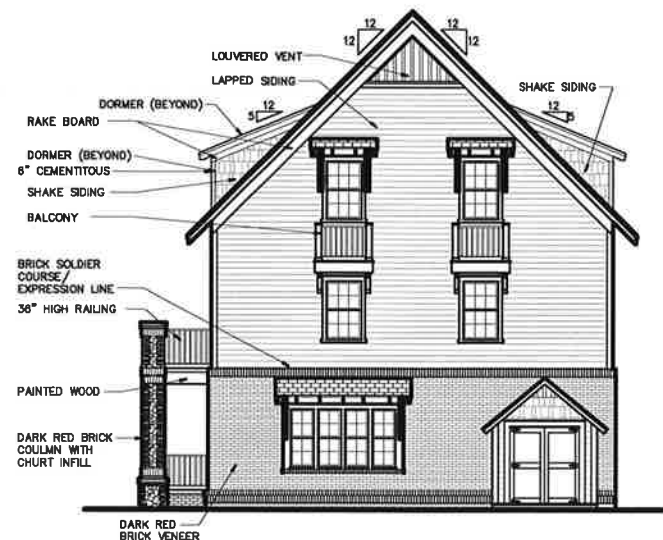

BUILDING #1 WEST ELEVATION
1/8"=1'-0"

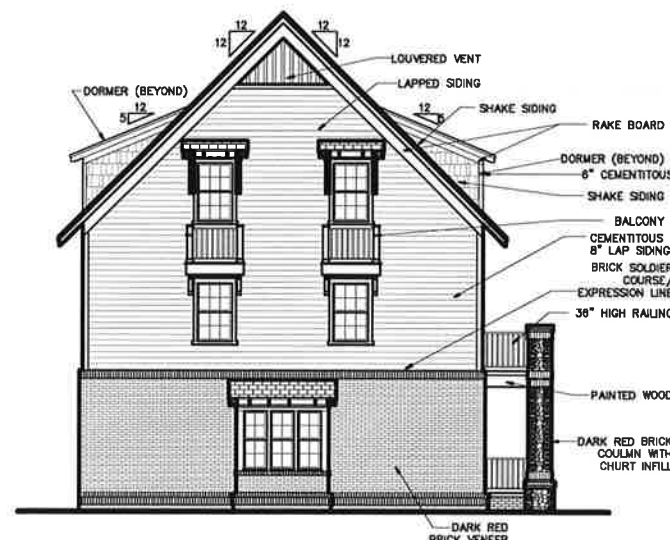

BUILDING #1 EAST ELEVATION
1/8"=1'-0"



BUILDING #1 SOUTH ELEVATION
1/8"=1'-0"



BUILDING #1 NORTH ELEVATION
3/32"=1'-0"




**RICARDO CAVALLINO
AND ASSOCIATES, INC.**
ARCHITECTURE-PLANNING
AA 002865
22 SE 3TH AVENUE
GAINESVILLE, FL 32601
352-377-1751 (O)
352-377-1755 (F)

NEW RESIDENTIAL DEVELOPMENT
LYONS - PHASE 3
S.W. 3RD AVENUE, GAINESVILLE, FLORIDA

THIS DESIGN IS COPYRIGHTED AND REMAINS THE PROPERTY OF RICARDO CAVALLINO AND ASSOCIATES, INC. THIS DESIGN MAY NOT BE USED FOR CONSTRUCTION, PERMITTING OR OTHER USES BY ANY PARTY UNLESS WRITTEN PERMISSION IS GRANTED BY RCA, INC. UNAUTHORIZED USE OF THIS DOCUMENT IS UNLAWFUL.


REVISED: 10-27-2015
11-16-2015
PROJECT: RCA-15XX
DRAWN BY: J.W.S.
CHECKED: R.C.
DATE: 10-5-2015

A4.0

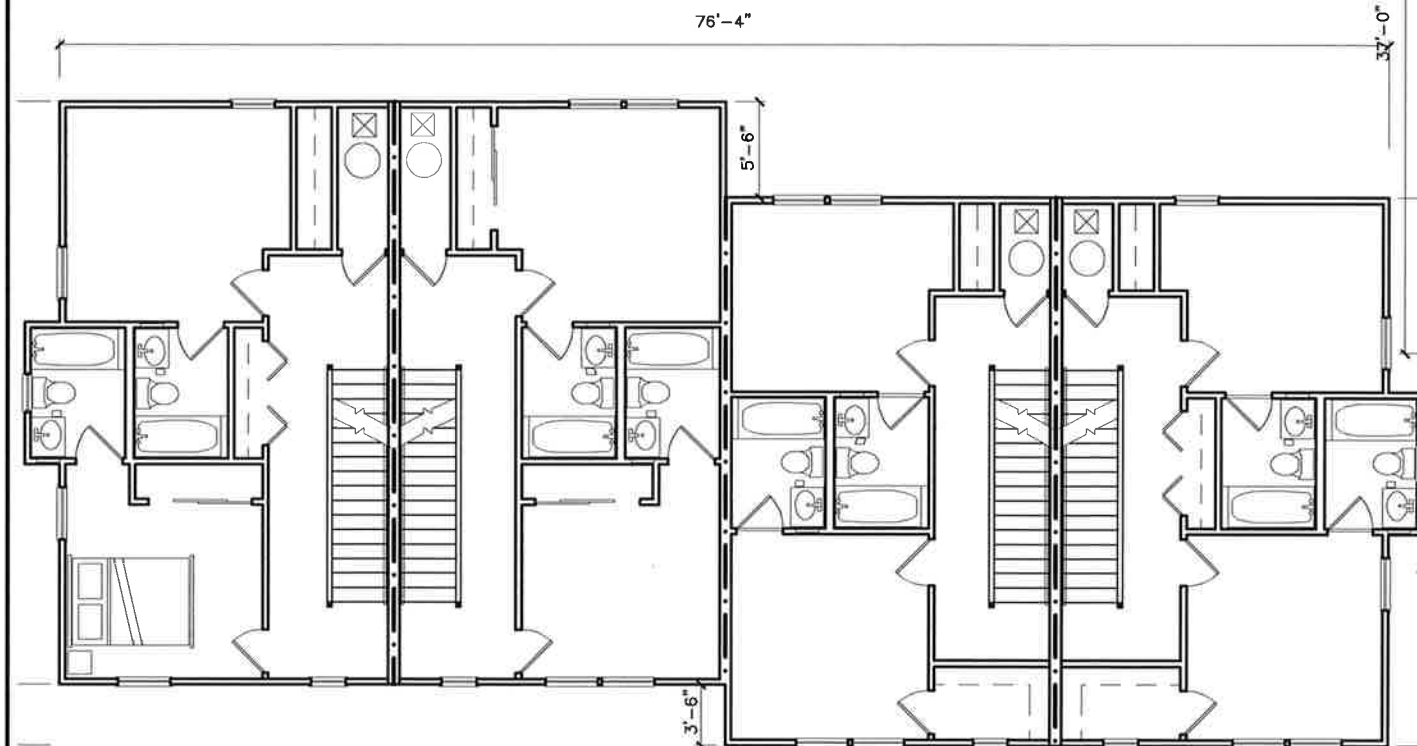


BUILDING #2 THIRD FLOOR PLAN 

3/32"=1'-0"

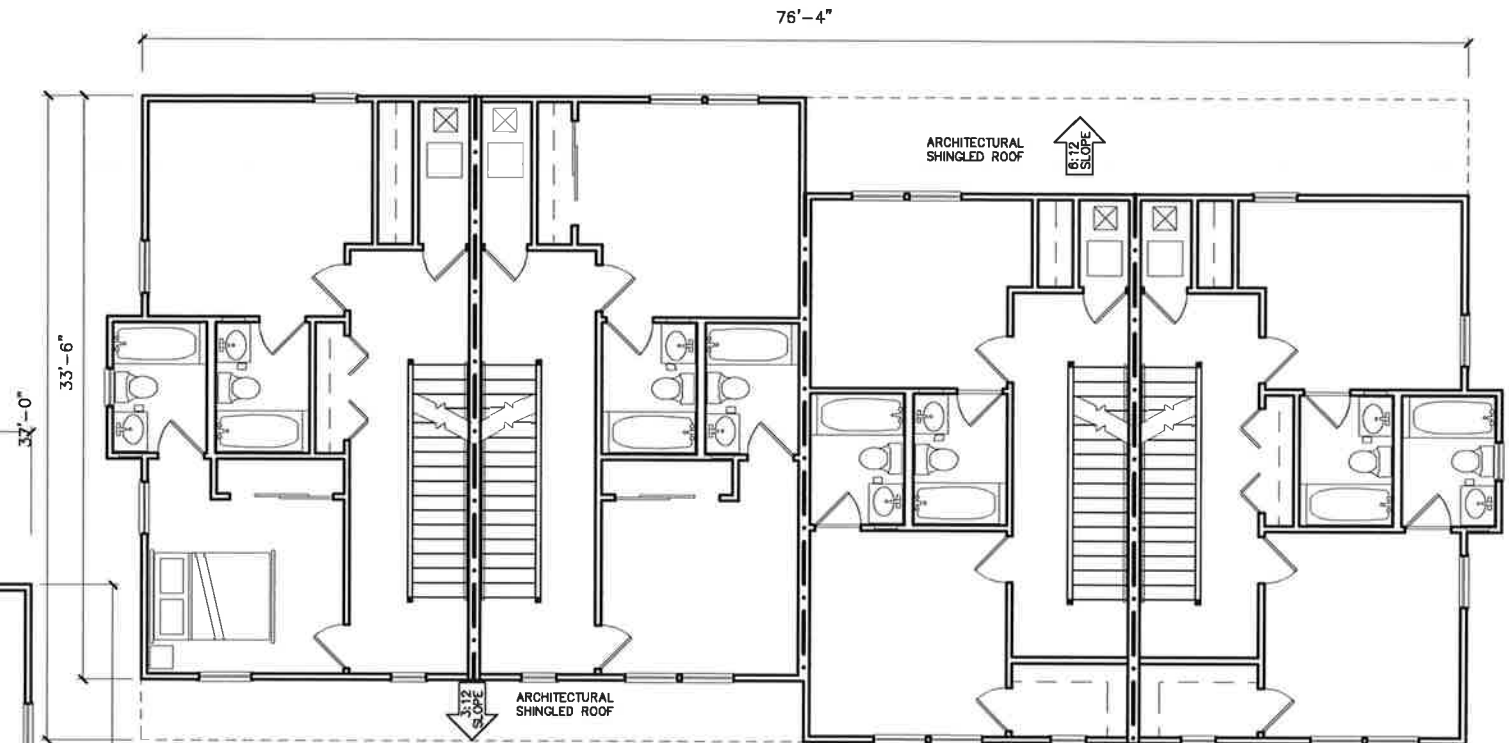

BUILDING #2 SECOND FLOOR PLAN 

3/32"=1'-0"

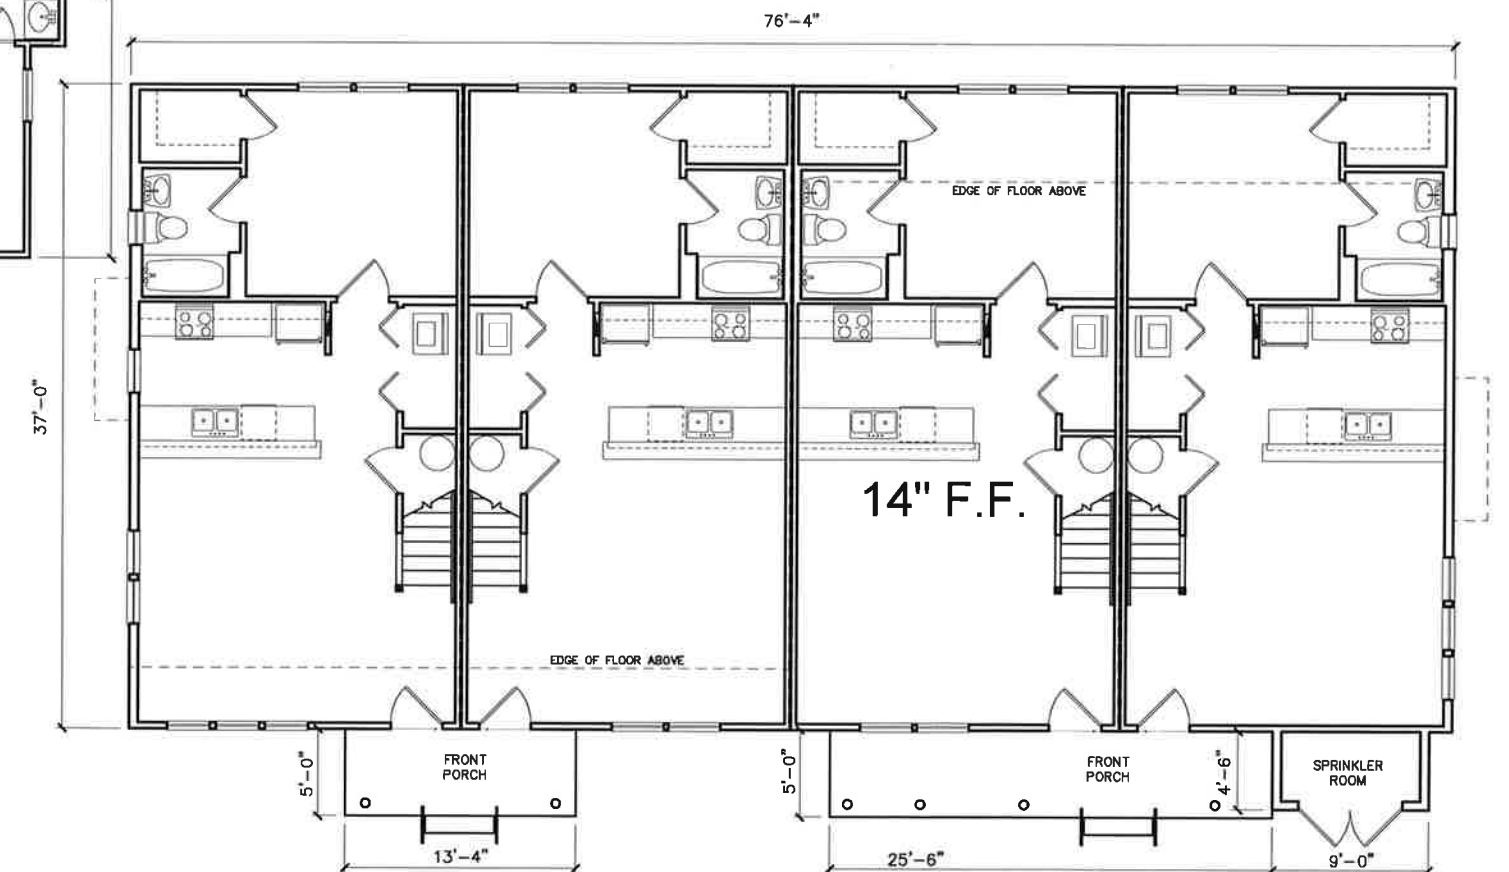


BUILDING #2 FIRST FLOOR PLAN 


3/32"=1'-0"



BUILDING #2 SOUTH ELEVATION
3/32"=1'-0"

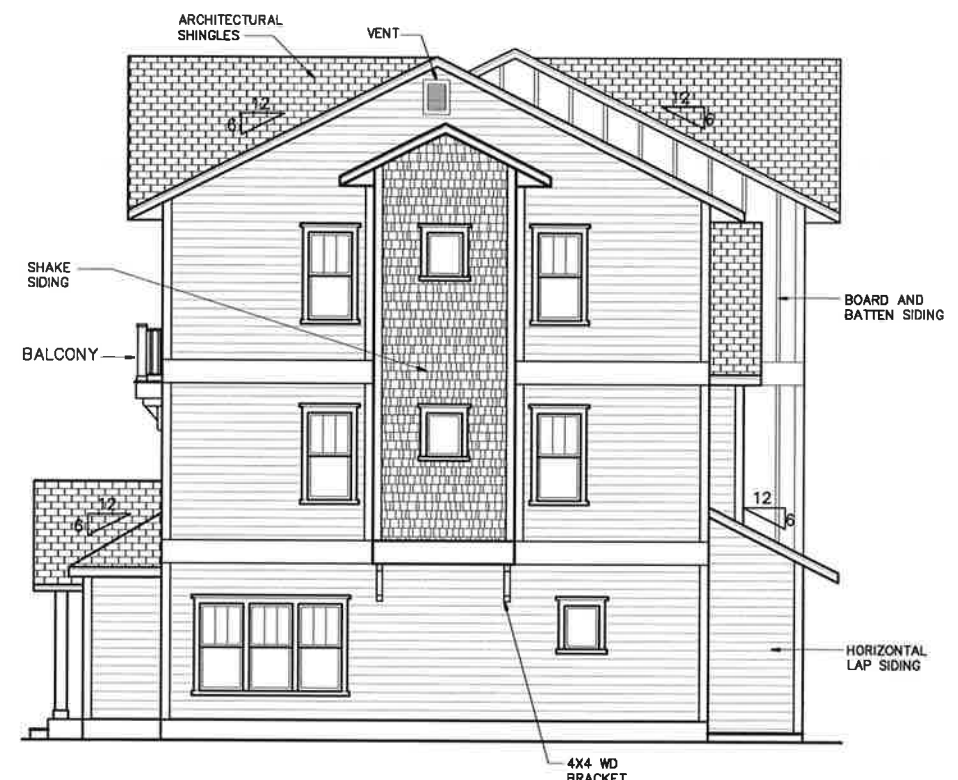


BUILDING #2 WEST ELEVATION
3/32"=1'-0"

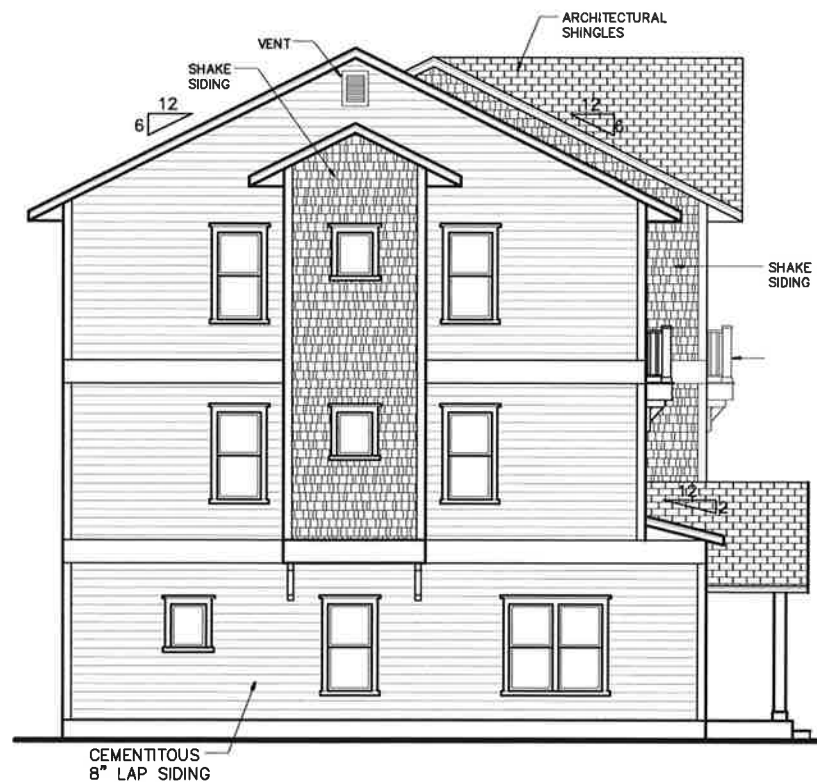


BUILDING #2 EAST ELEVATION
3/32"=1'-0"




BUILDING #2 NORTH ELEVATION
3/32"=1'-0"

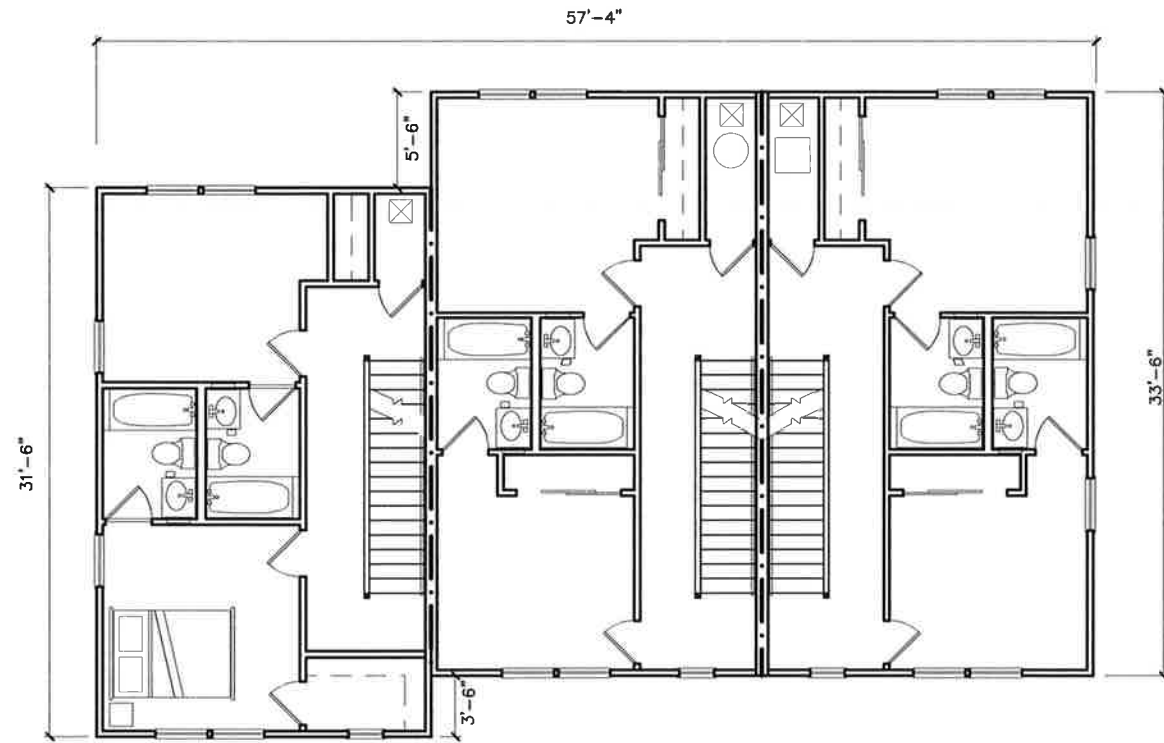

BUILDING #3 THIRD FLOOR PLAN
3/32"=1'-0"

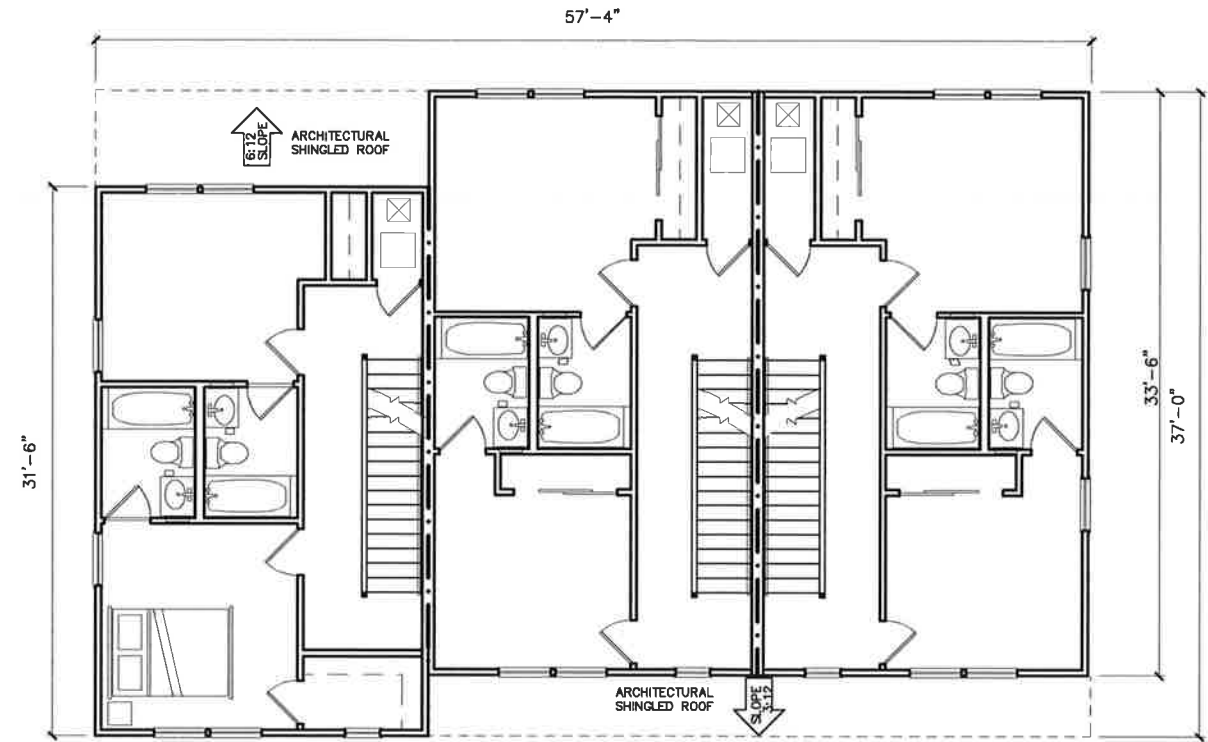

BUILDING #3 SECOND FLOOR PLAN
3/32"=1'-0"

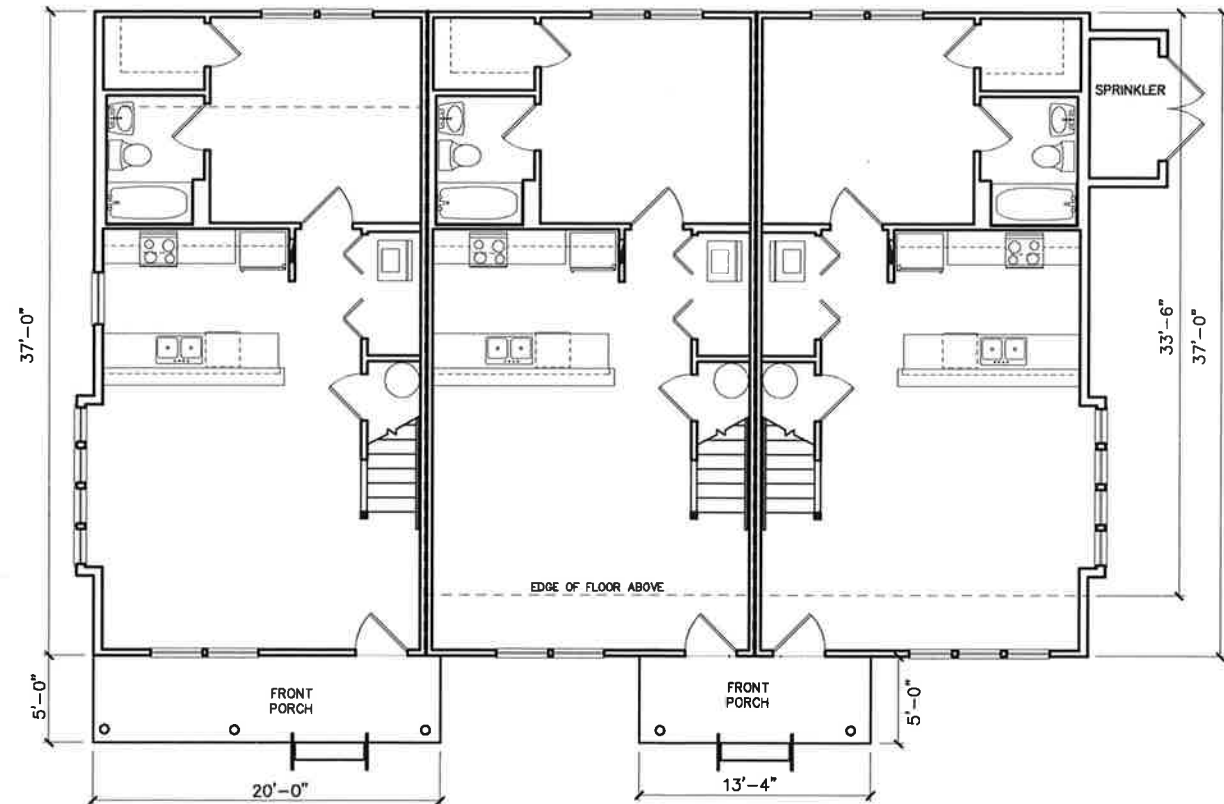


BUILDING #3 FIRST FLOOR PLAN
3/32"=1'-0"



BUILDING #3 SOUTH ELEVATION
3/32"=1'-0"




BUILDING #3 EAST ELEVATION
3/32"=1'-0"

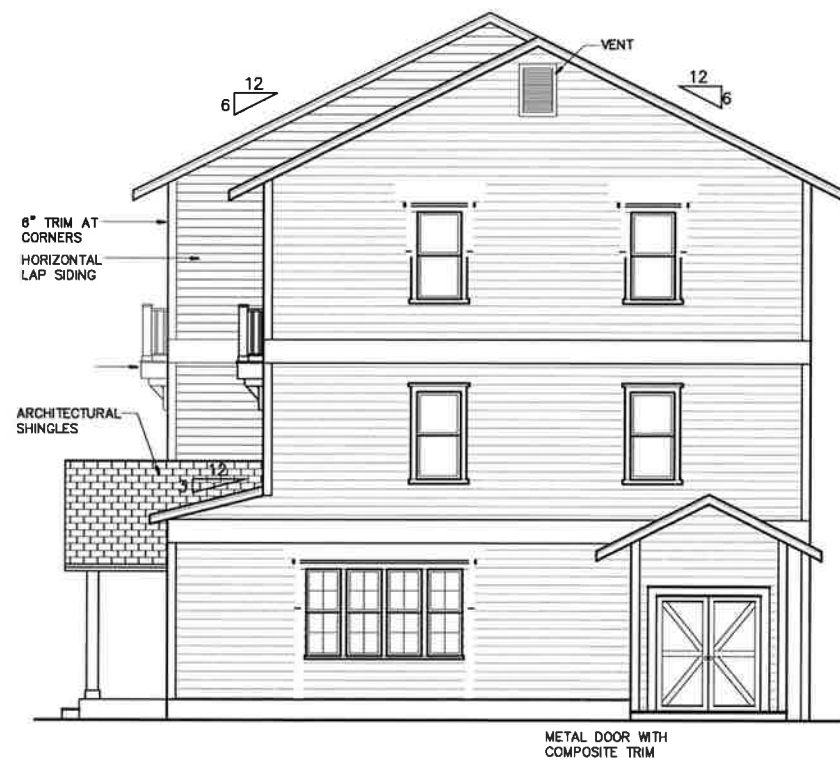


BUILDING #3 WEST ELEVATION
3/32"=1'-0"




BUILDING #3 NORTH ELEVATION
3/32"=1'-0"

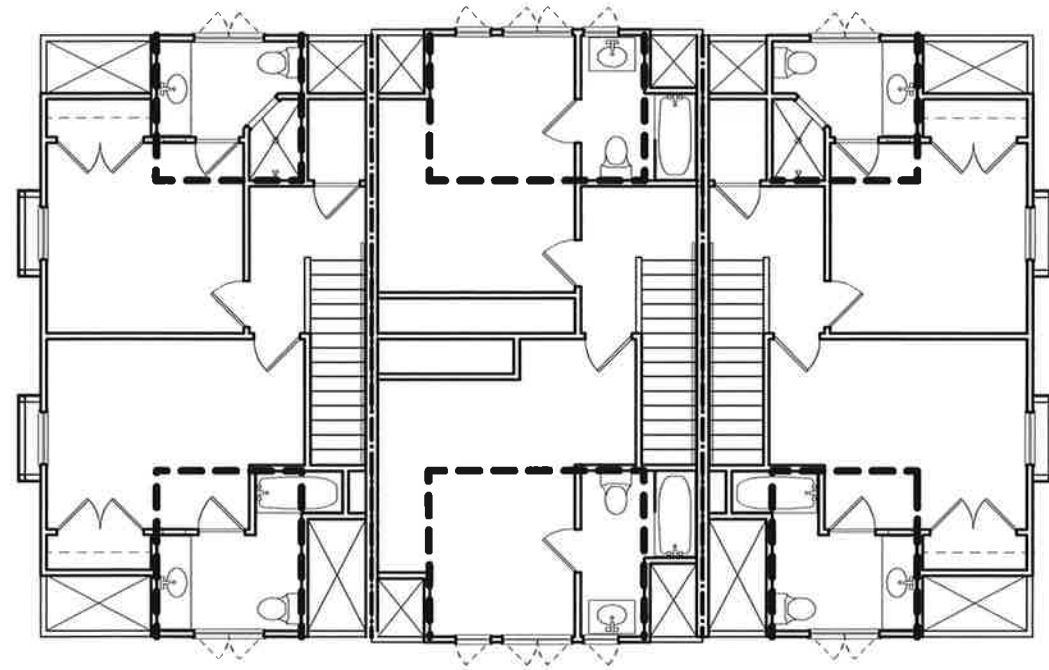

BUILDING #4 THIRD FLOOR PLAN
N.T.S.

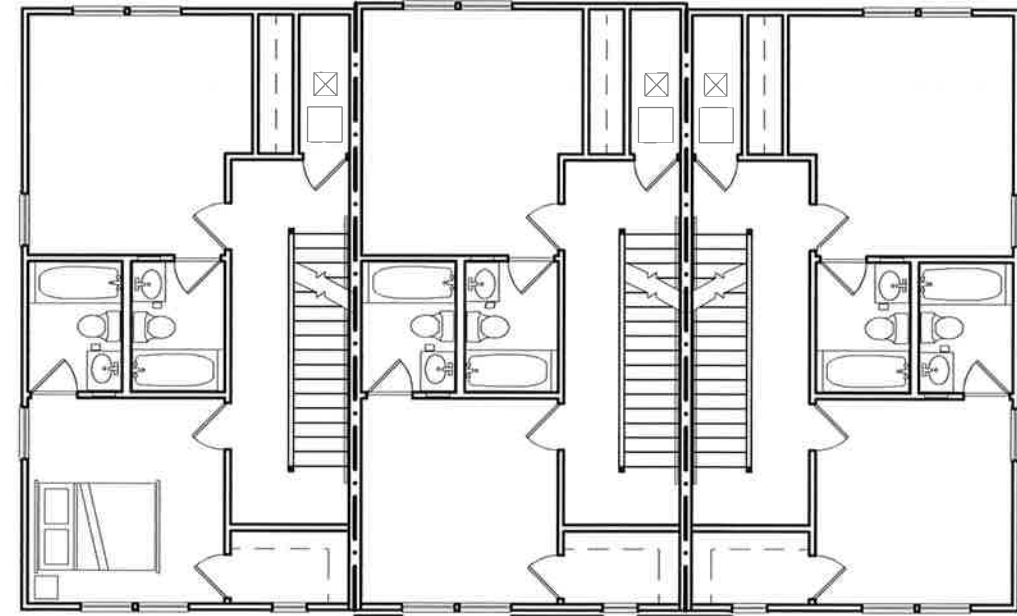

BUILDING #4 SECOND FLOOR PLAN
N.T.S.

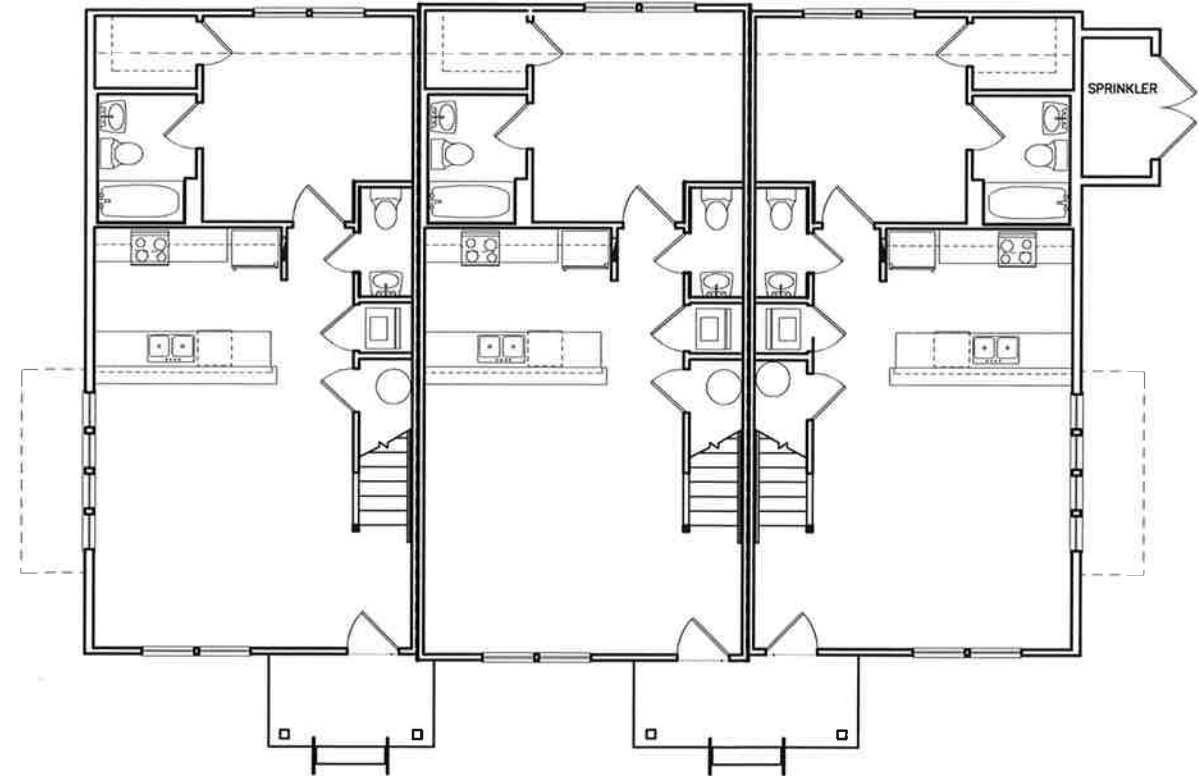

BUILDING #4 FIRST FLOOR PLAN
N.T.S.



RICARDO CAVALLINO
AND ASSOCIATES, INC.
ARCHITECTURE-PLANNING
AA 002865
352-377-1755 (O)
352-377-1755 (F)
20 SE 5TH AVENUE
GAINESVILLE, FL 32601

NEW RESIDENTIAL DEVELOPMENT
LYONS - PHASE 3
S.W. 3RD AVENUE, GAINESVILLE, FLORIDA

THIS DESIGN IS COPYRIGHTED AND REMAINS THE PROPERTY OF RICARDO CAVALLINO AND ASSOCIATES, INC. THIS DESIGN MAY NOT BE USED FOR CONSTRUCTION, PERMITTING OR OTHER USES BY ANY PARTY UNLESS WRITTEN PERMISSION IS GRANTED BY RCA INC. UNAUTHORIZED USE OF THIS DOCUMENT IS UNLAWFUL.


REVISED: 10-27-2015
11-16-2015
PROJECT: RCA-15XX
DRAWN BY: J.W.S.
CHECKED: R.C.
DATE: 10-5-2015

A9.0



BUILDING 4 - NORTH ELEVATION

N.T.S.

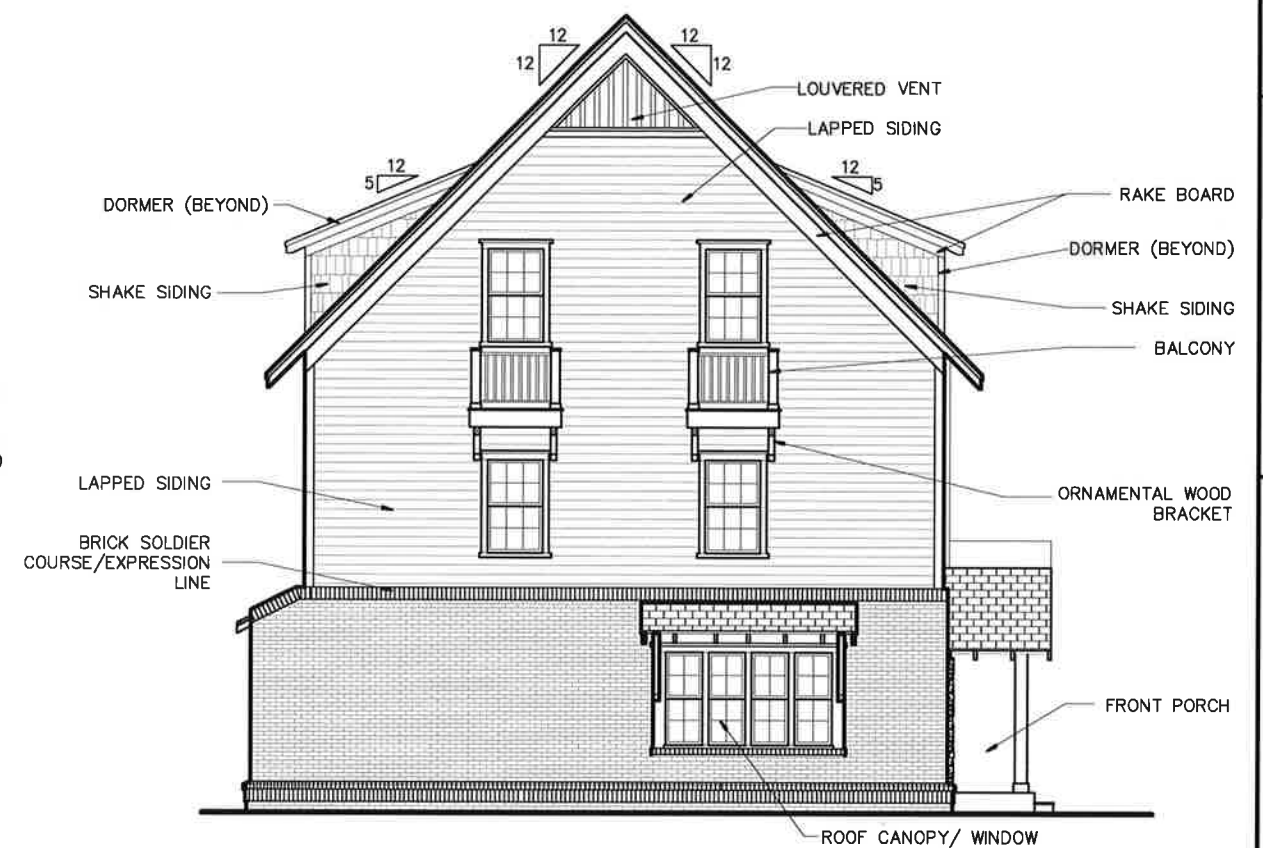


BUILDING 4 - WEST ELEVATION

N.T.S.



BUILDING 4 - NORTH ELEVATION

N.T.S.

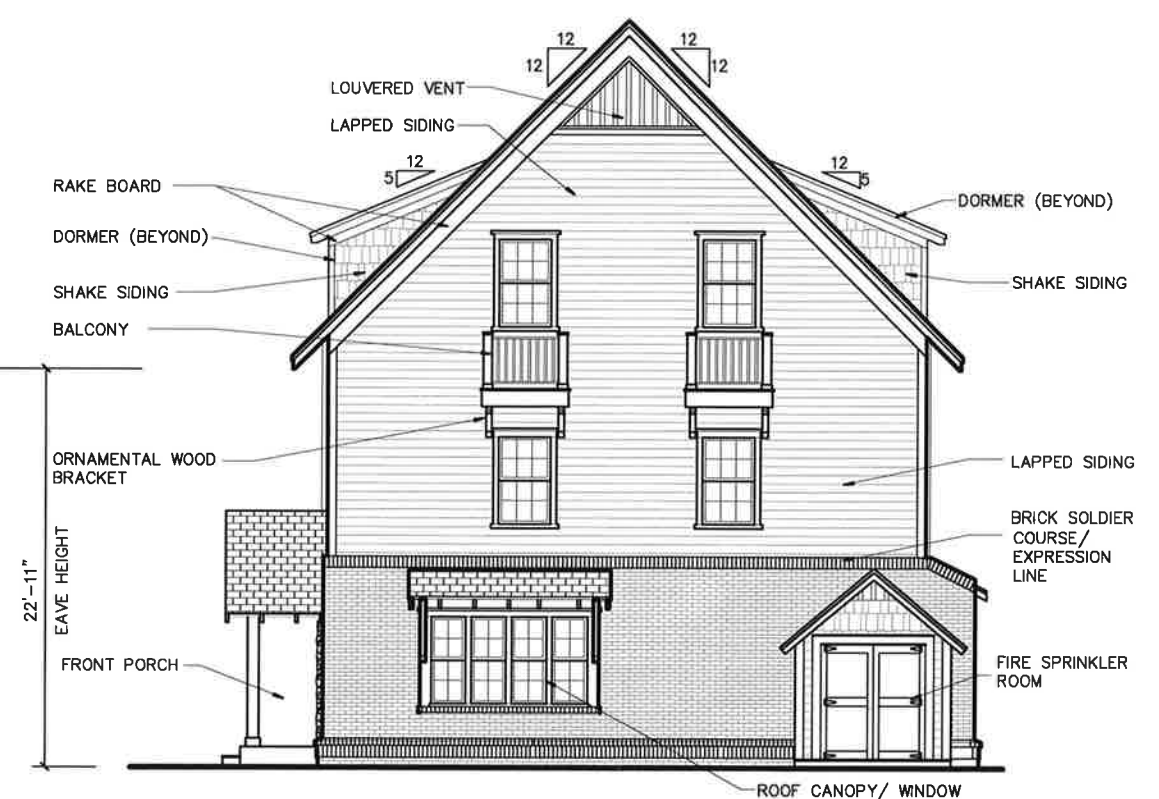

BUILDING 4 - WEST ELEVATION

N.T.S.