



Context Map



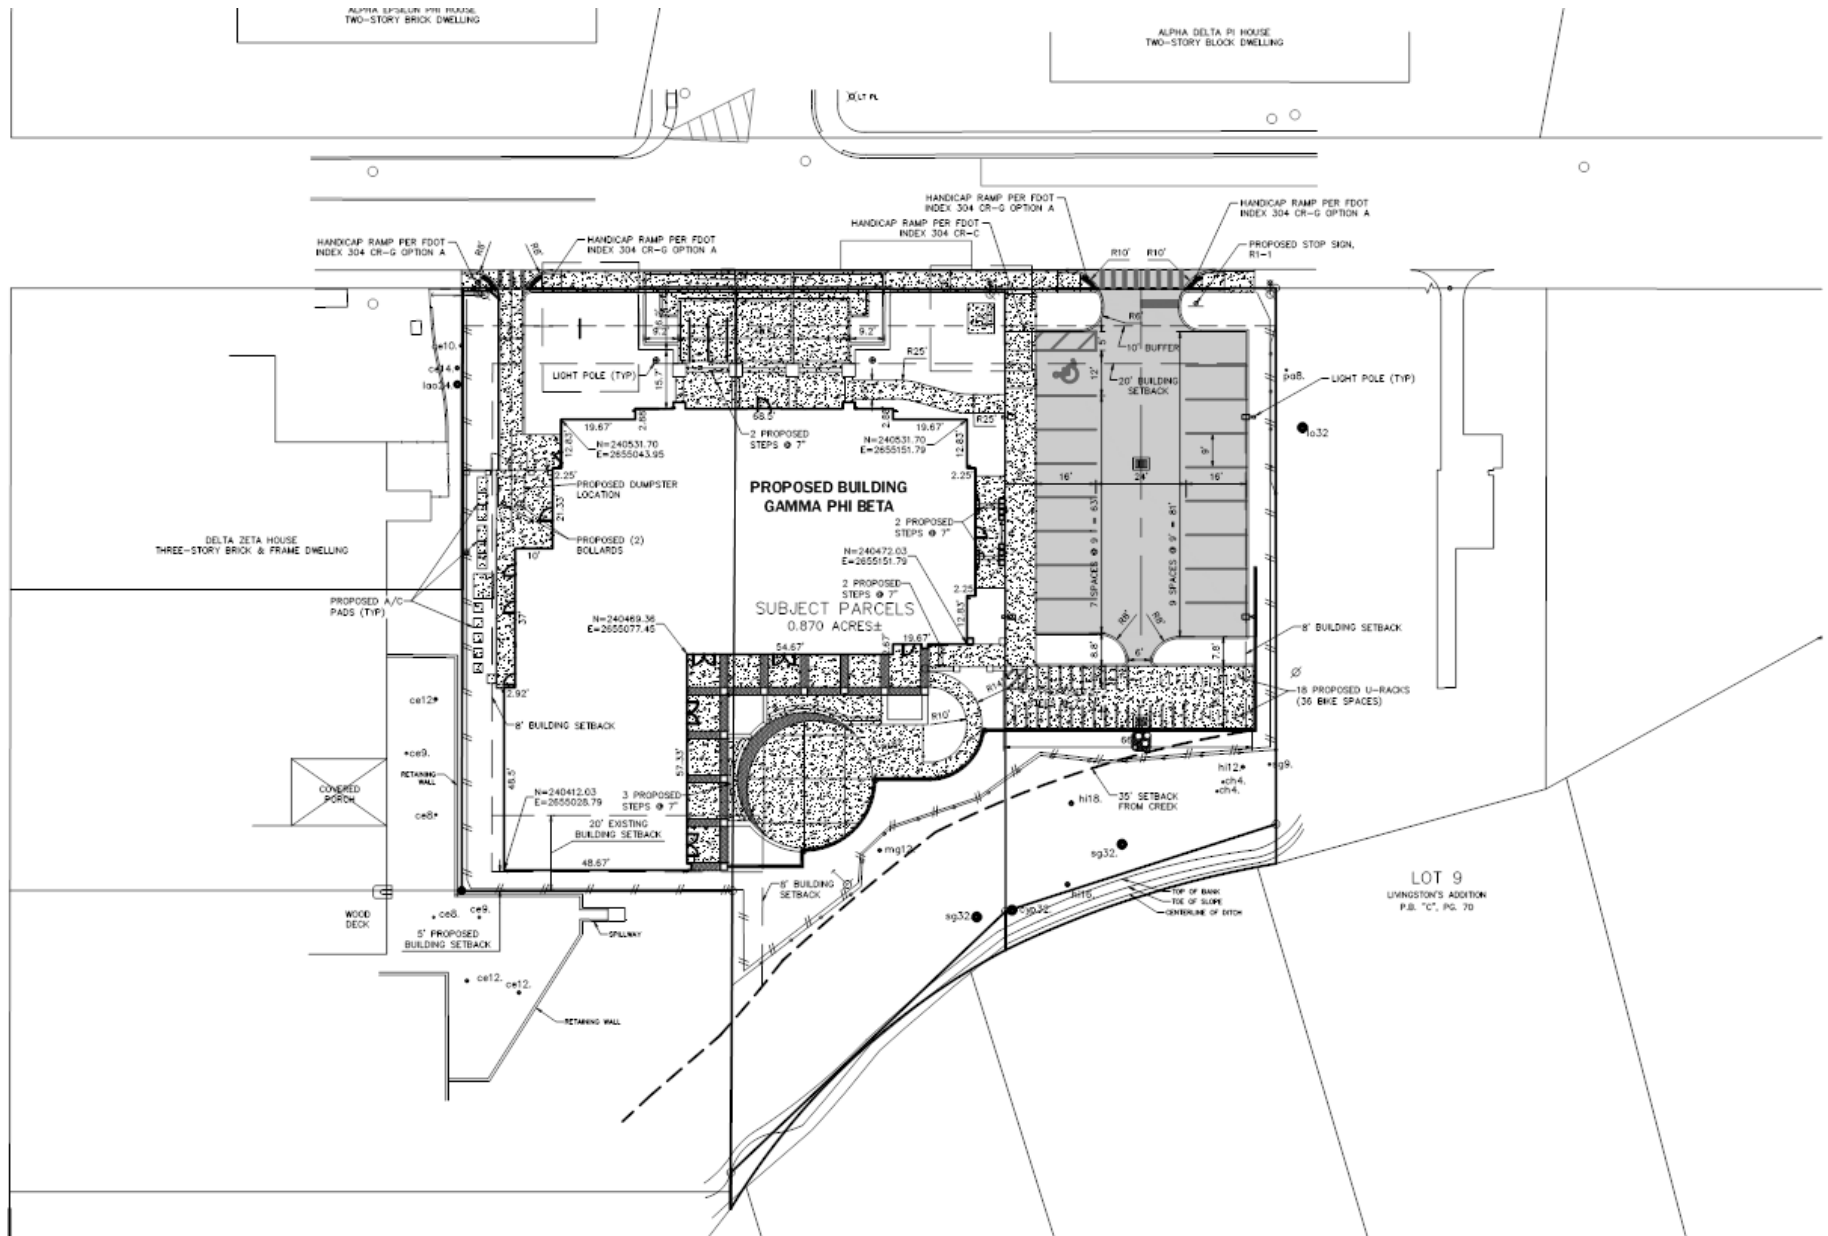

Main/ 1st Floor Plan

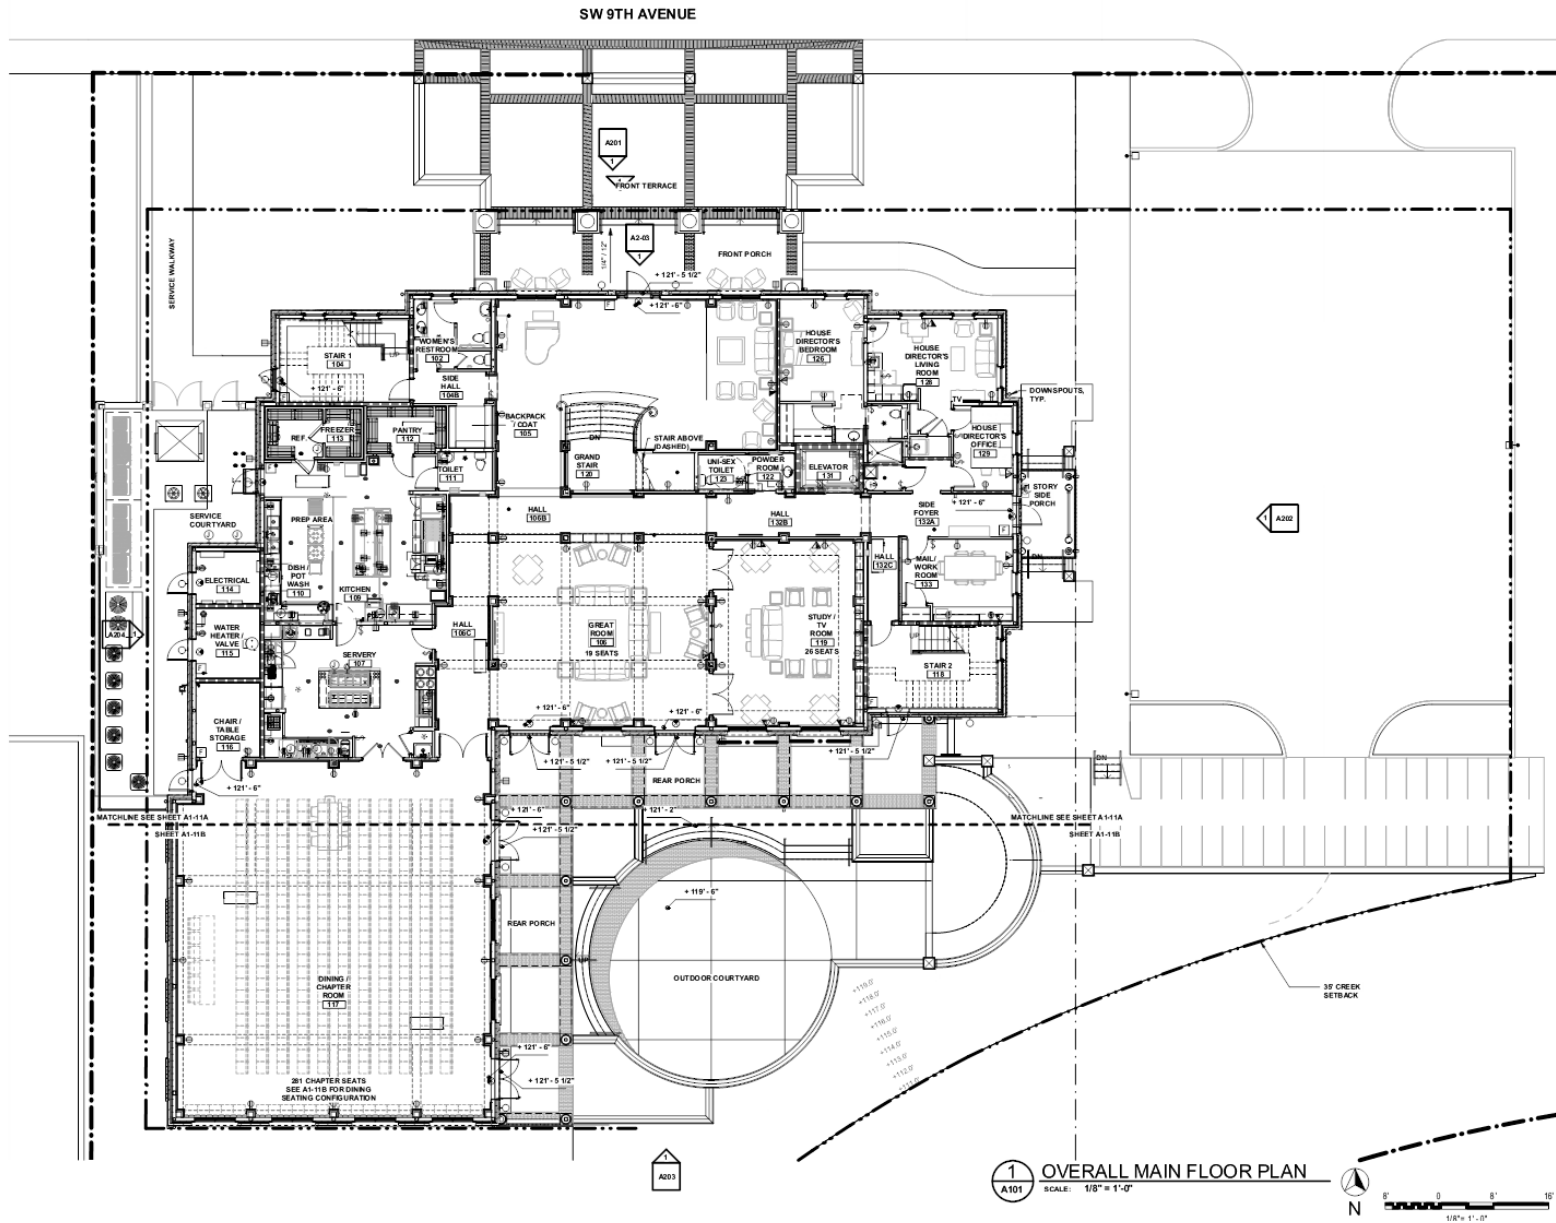

1 SOUTH ELEVATION
A203 SCALE 3/16" = 1'-0"

Rear Elevation