

SUBCONTRACTORS AND CONTRACTORS SHALL BE IN CONFORMANCE WITH APPLICABLE CITY, COUNTY, STATE AND FEDERAL CODES. ALL DISCREPANCIES WITH CONSTRUCTION DOCUMENTS SHALL BE BROUGHT TO THE ARCHITECT'S ATTENTION PRIOR TO PROCEEDING. VERIFY ALL FIELD CONDITIONS AND DIMENSIONS.;

THIS DRAWING IS PROTECTED BY COMMON LAW COPY RIGHTS AND MAY NOT BE REPRODUCED IN ANY WAY WITHOUT THE WRITTEN CONSENT OF THE ARCHITECT. CHANGES TO THE DRAWING MAY ONLY BE MADE BY THE ARCHITECT. ANY OTHER CHANGES SHALL BE CONSTRUED AS A DEROGATION OF THE ARCHITECT'S COPY RIGHTS OR OTHER RESERVED RIGHTS.

VICTOR E RAYMOS JR.
ARCHITECT'S SEAL
NOT VALID WITHOUT ORIGINAL SIGNATURE, DATE & RAISED SEAL OR DIGITAL SIGNATURE & DATE.

Larkin Home


Gainesville, FL

Job Number:585

Document Date:
9/14/20

rev.	date	remark
------	------	--------


A2

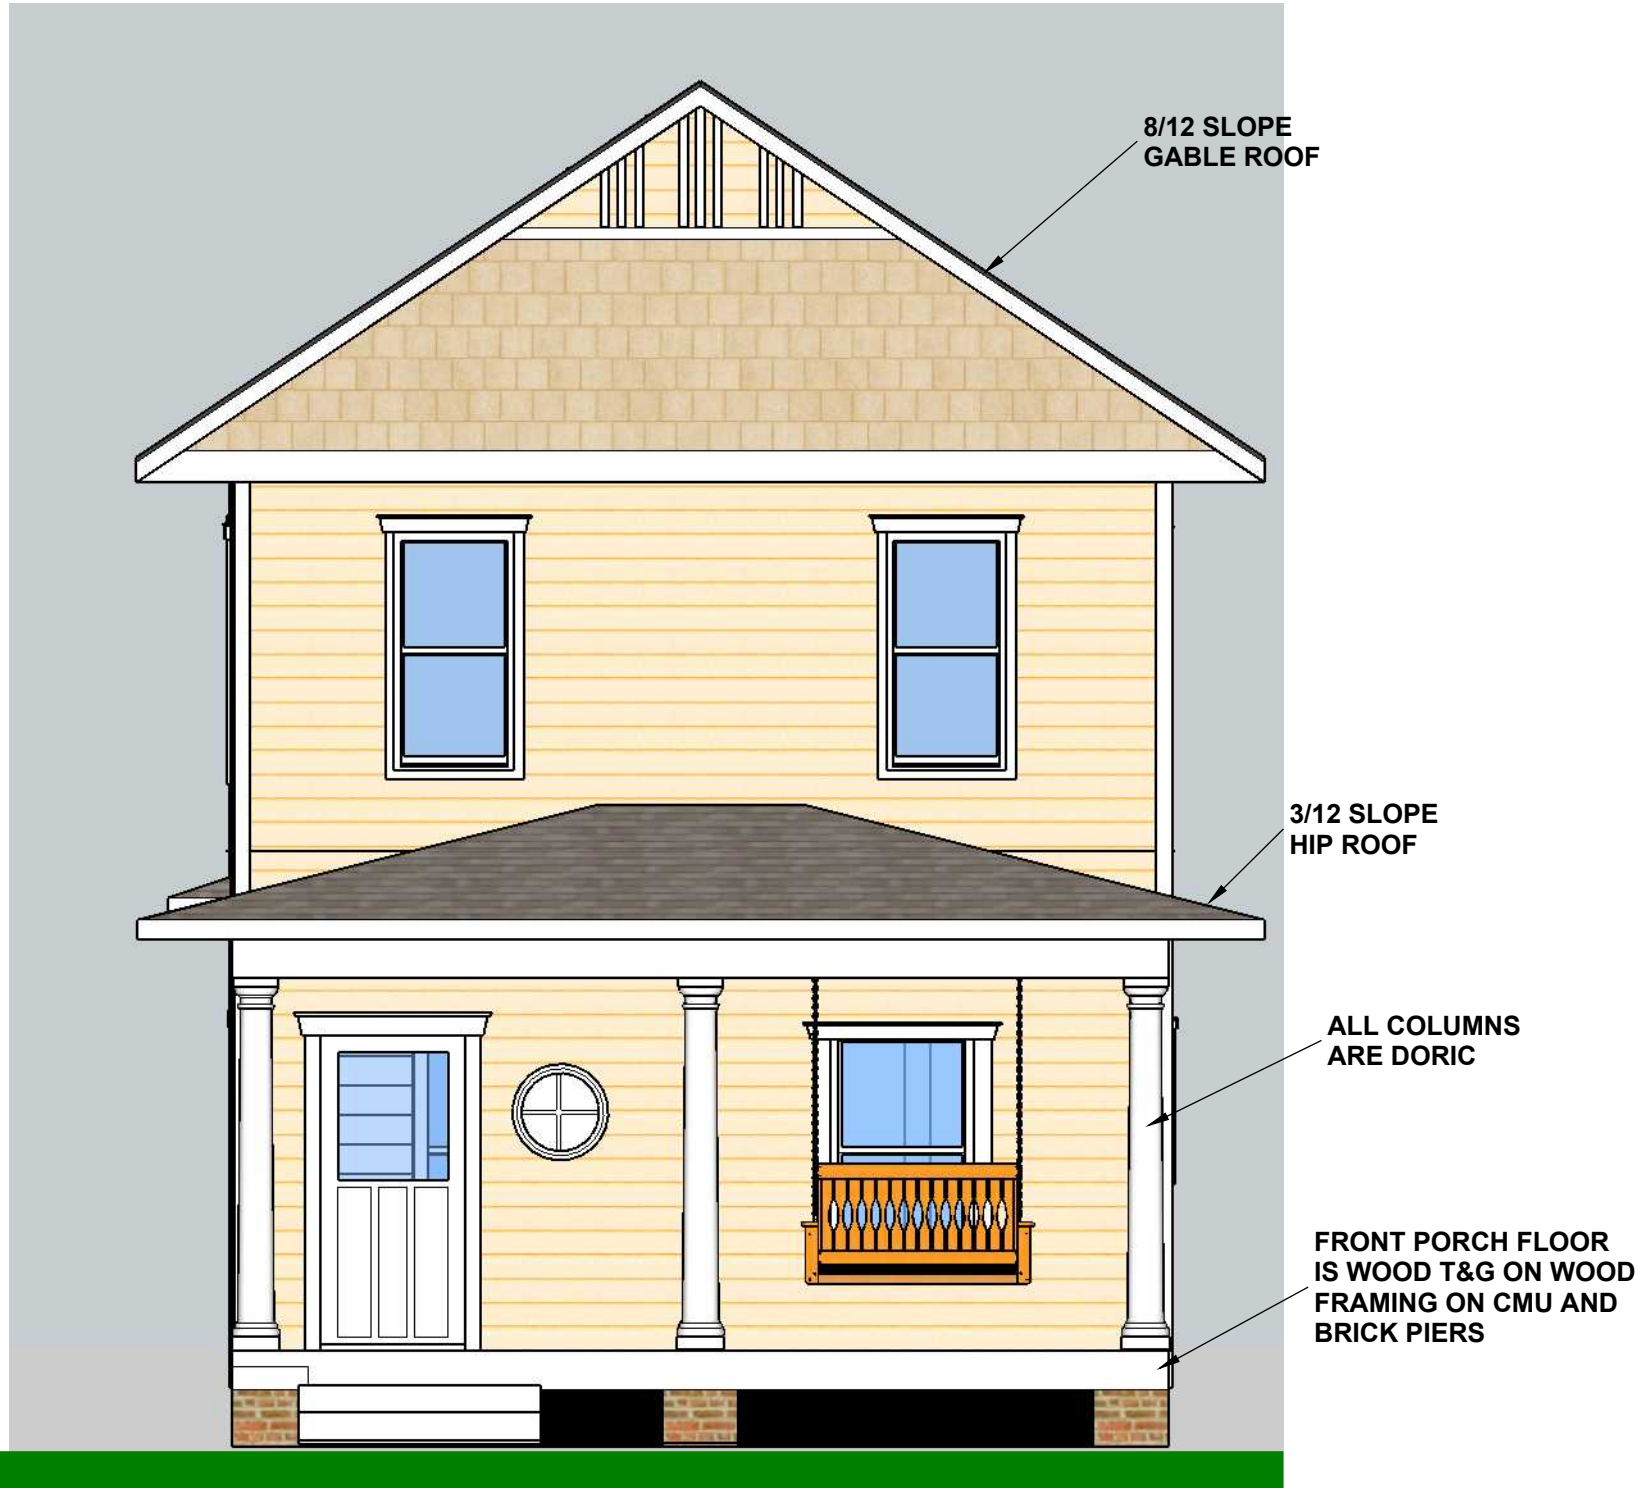

1 FRONT ELEVATION
A2 1/4" = 1'-0"



2 RIGHT ELEVATION
A2 1/4" = 1'-0"

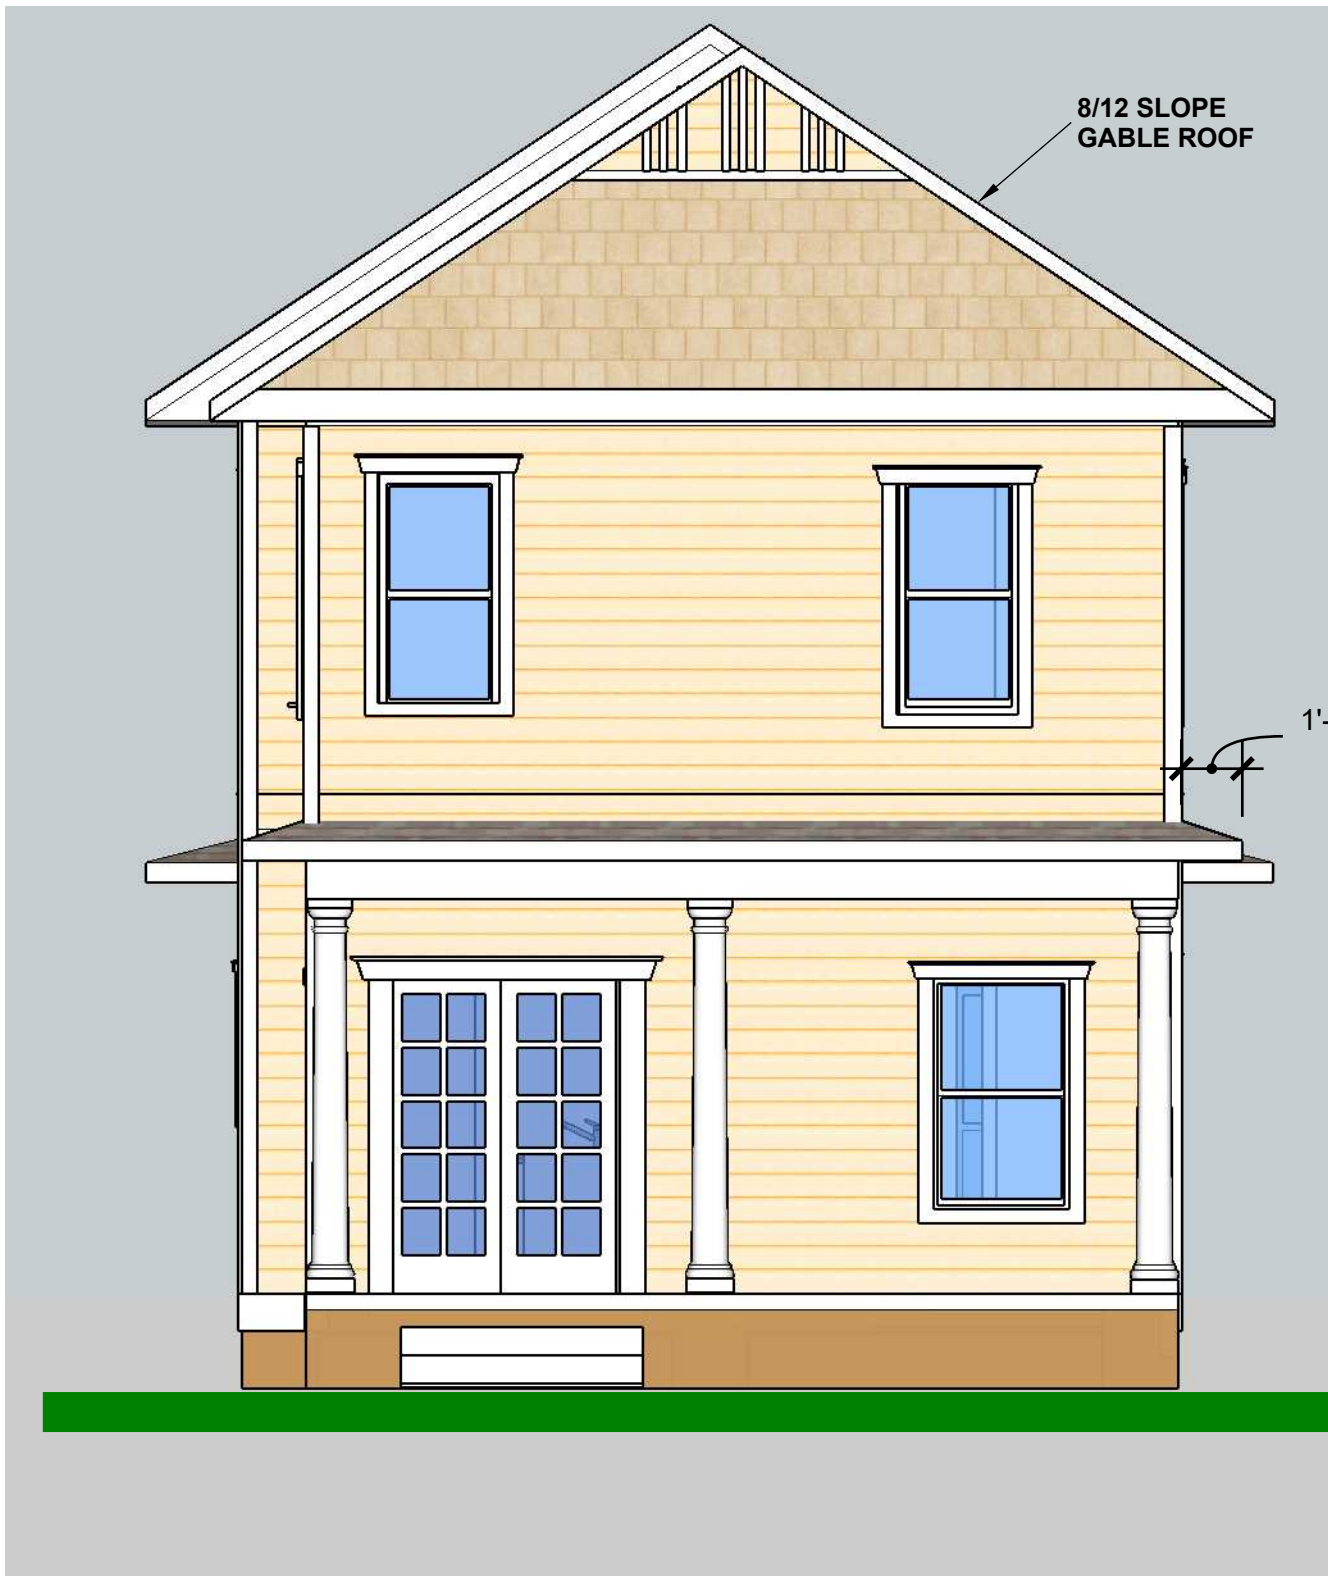


3 BACK ELEVATION
A2 1/4" = 1'-0"




4 LEFT ELEVATION
A2 1/4" = 1'-0"

LARKIN HOMES

NE 9TH ST.
GAINESVILLE, FL

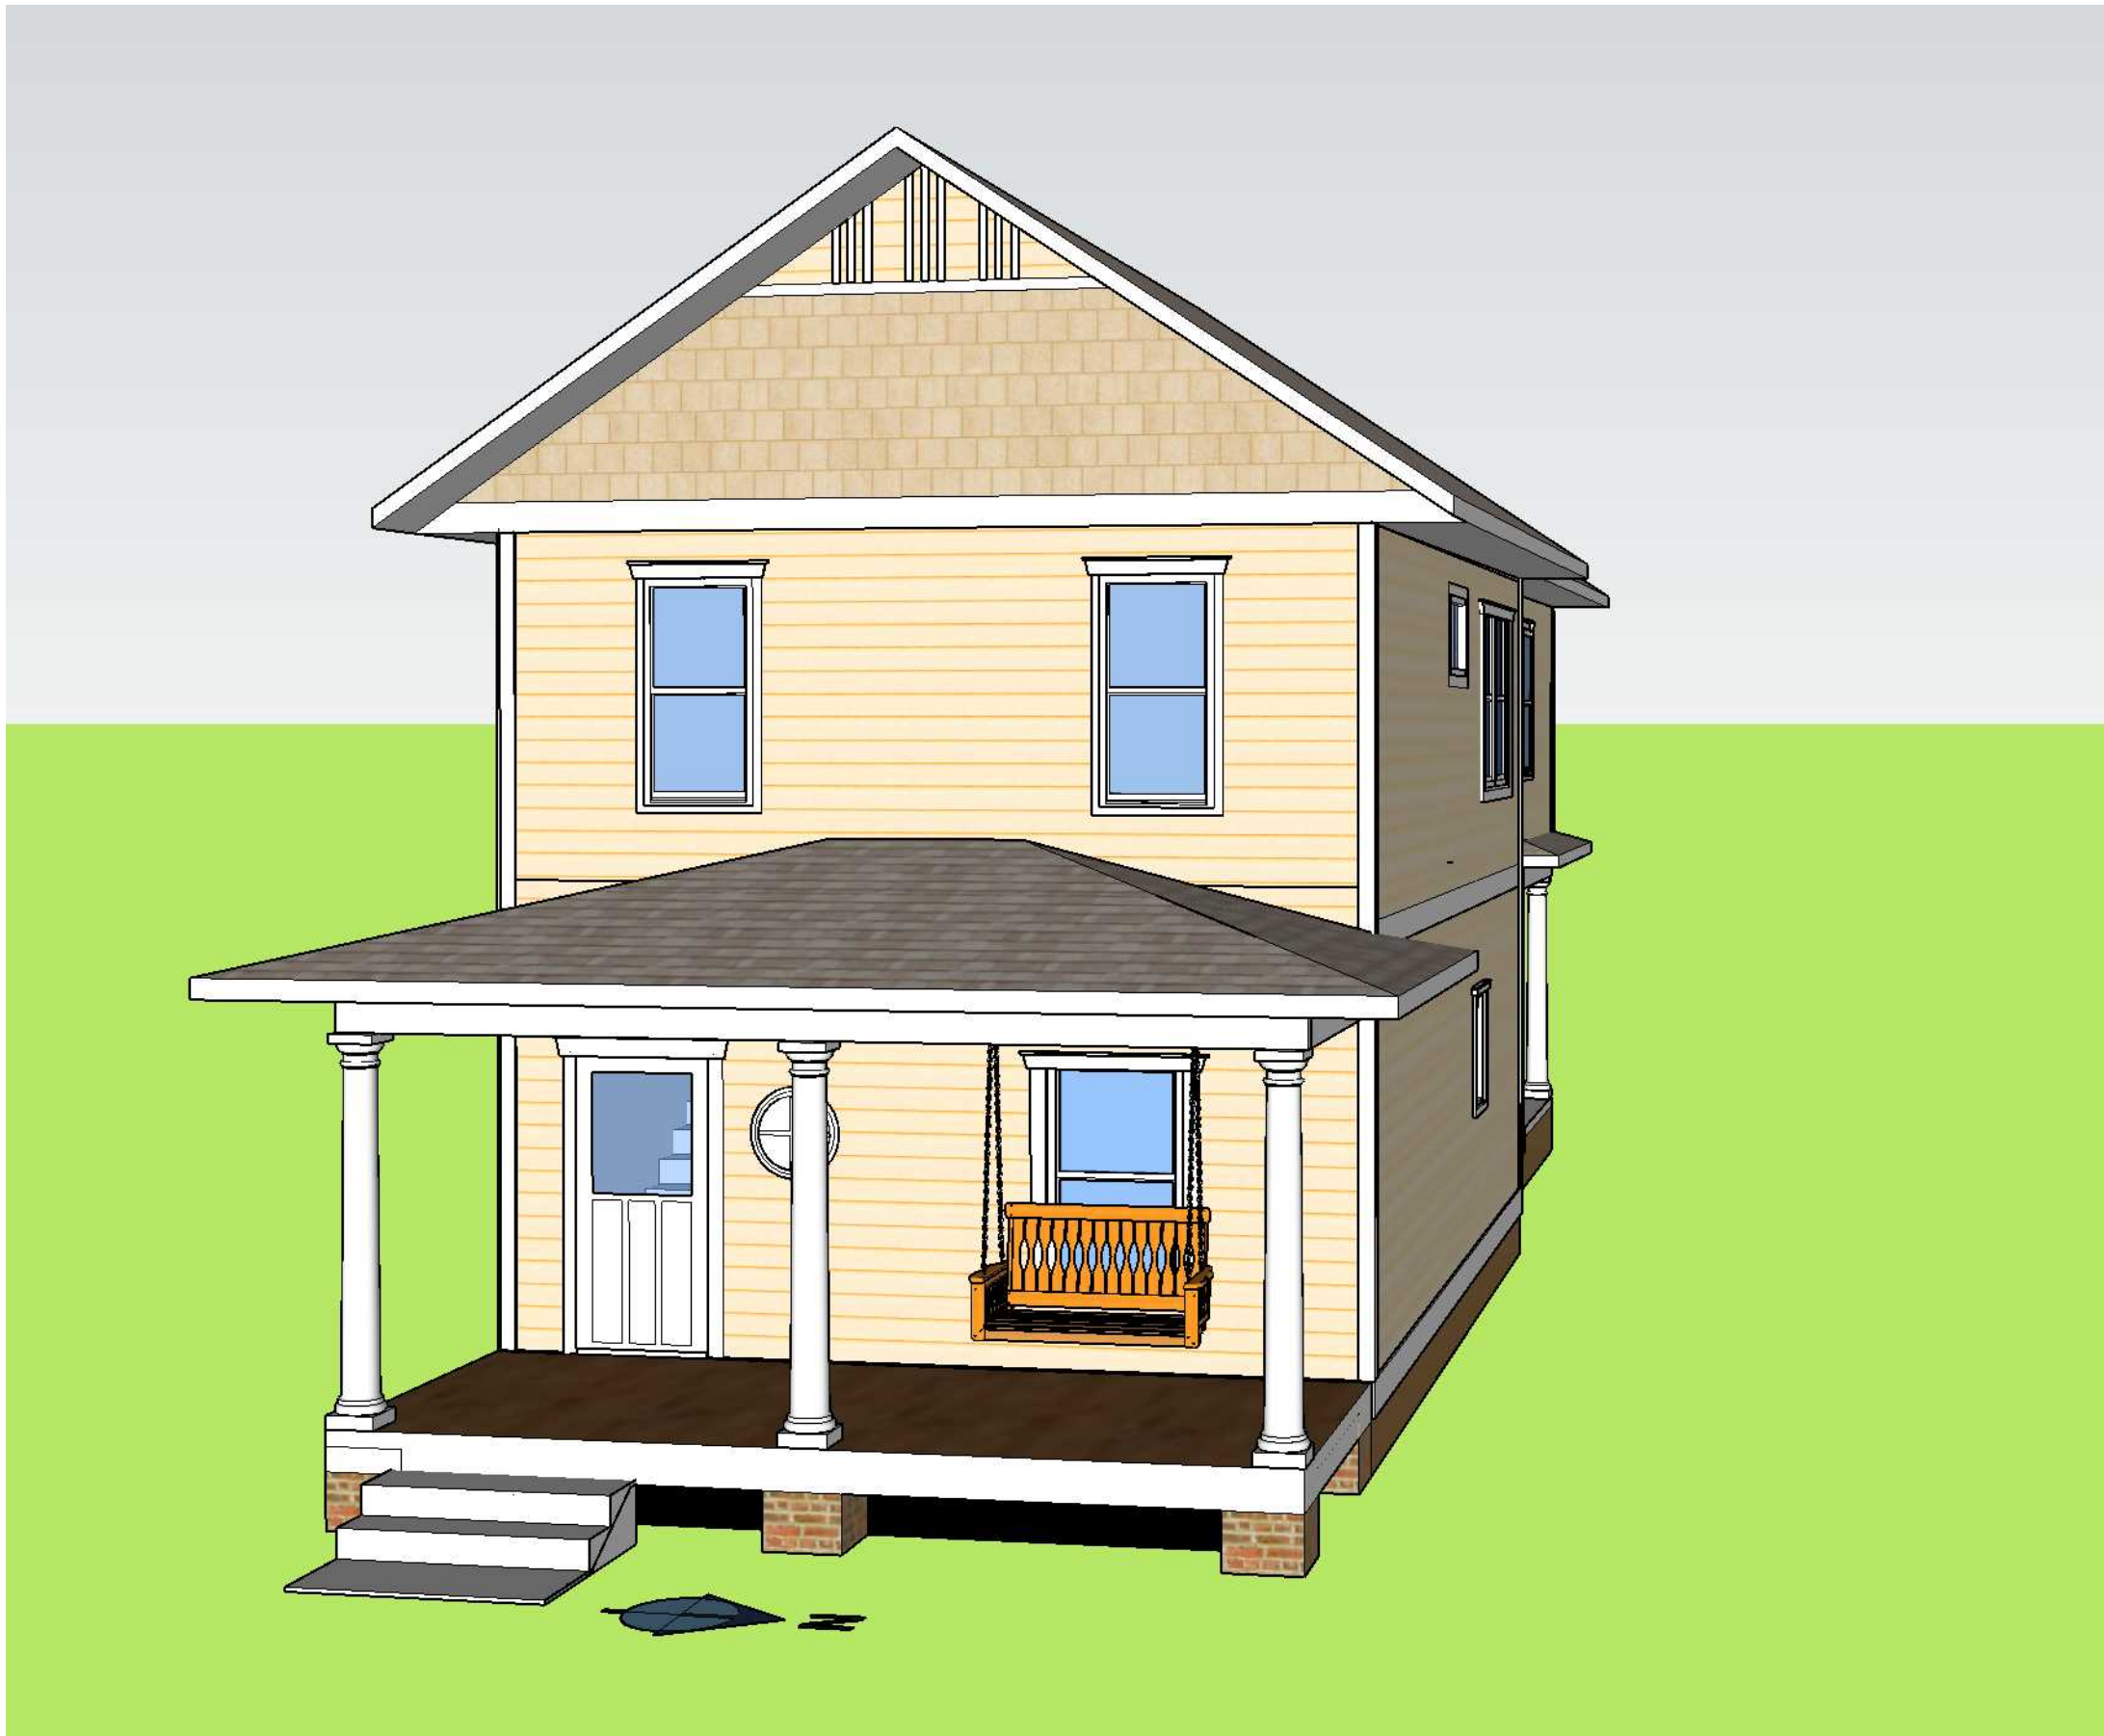

FRONT 3D OF HOME ON LEFT OR S. SIDE OF DOUBLE LOT

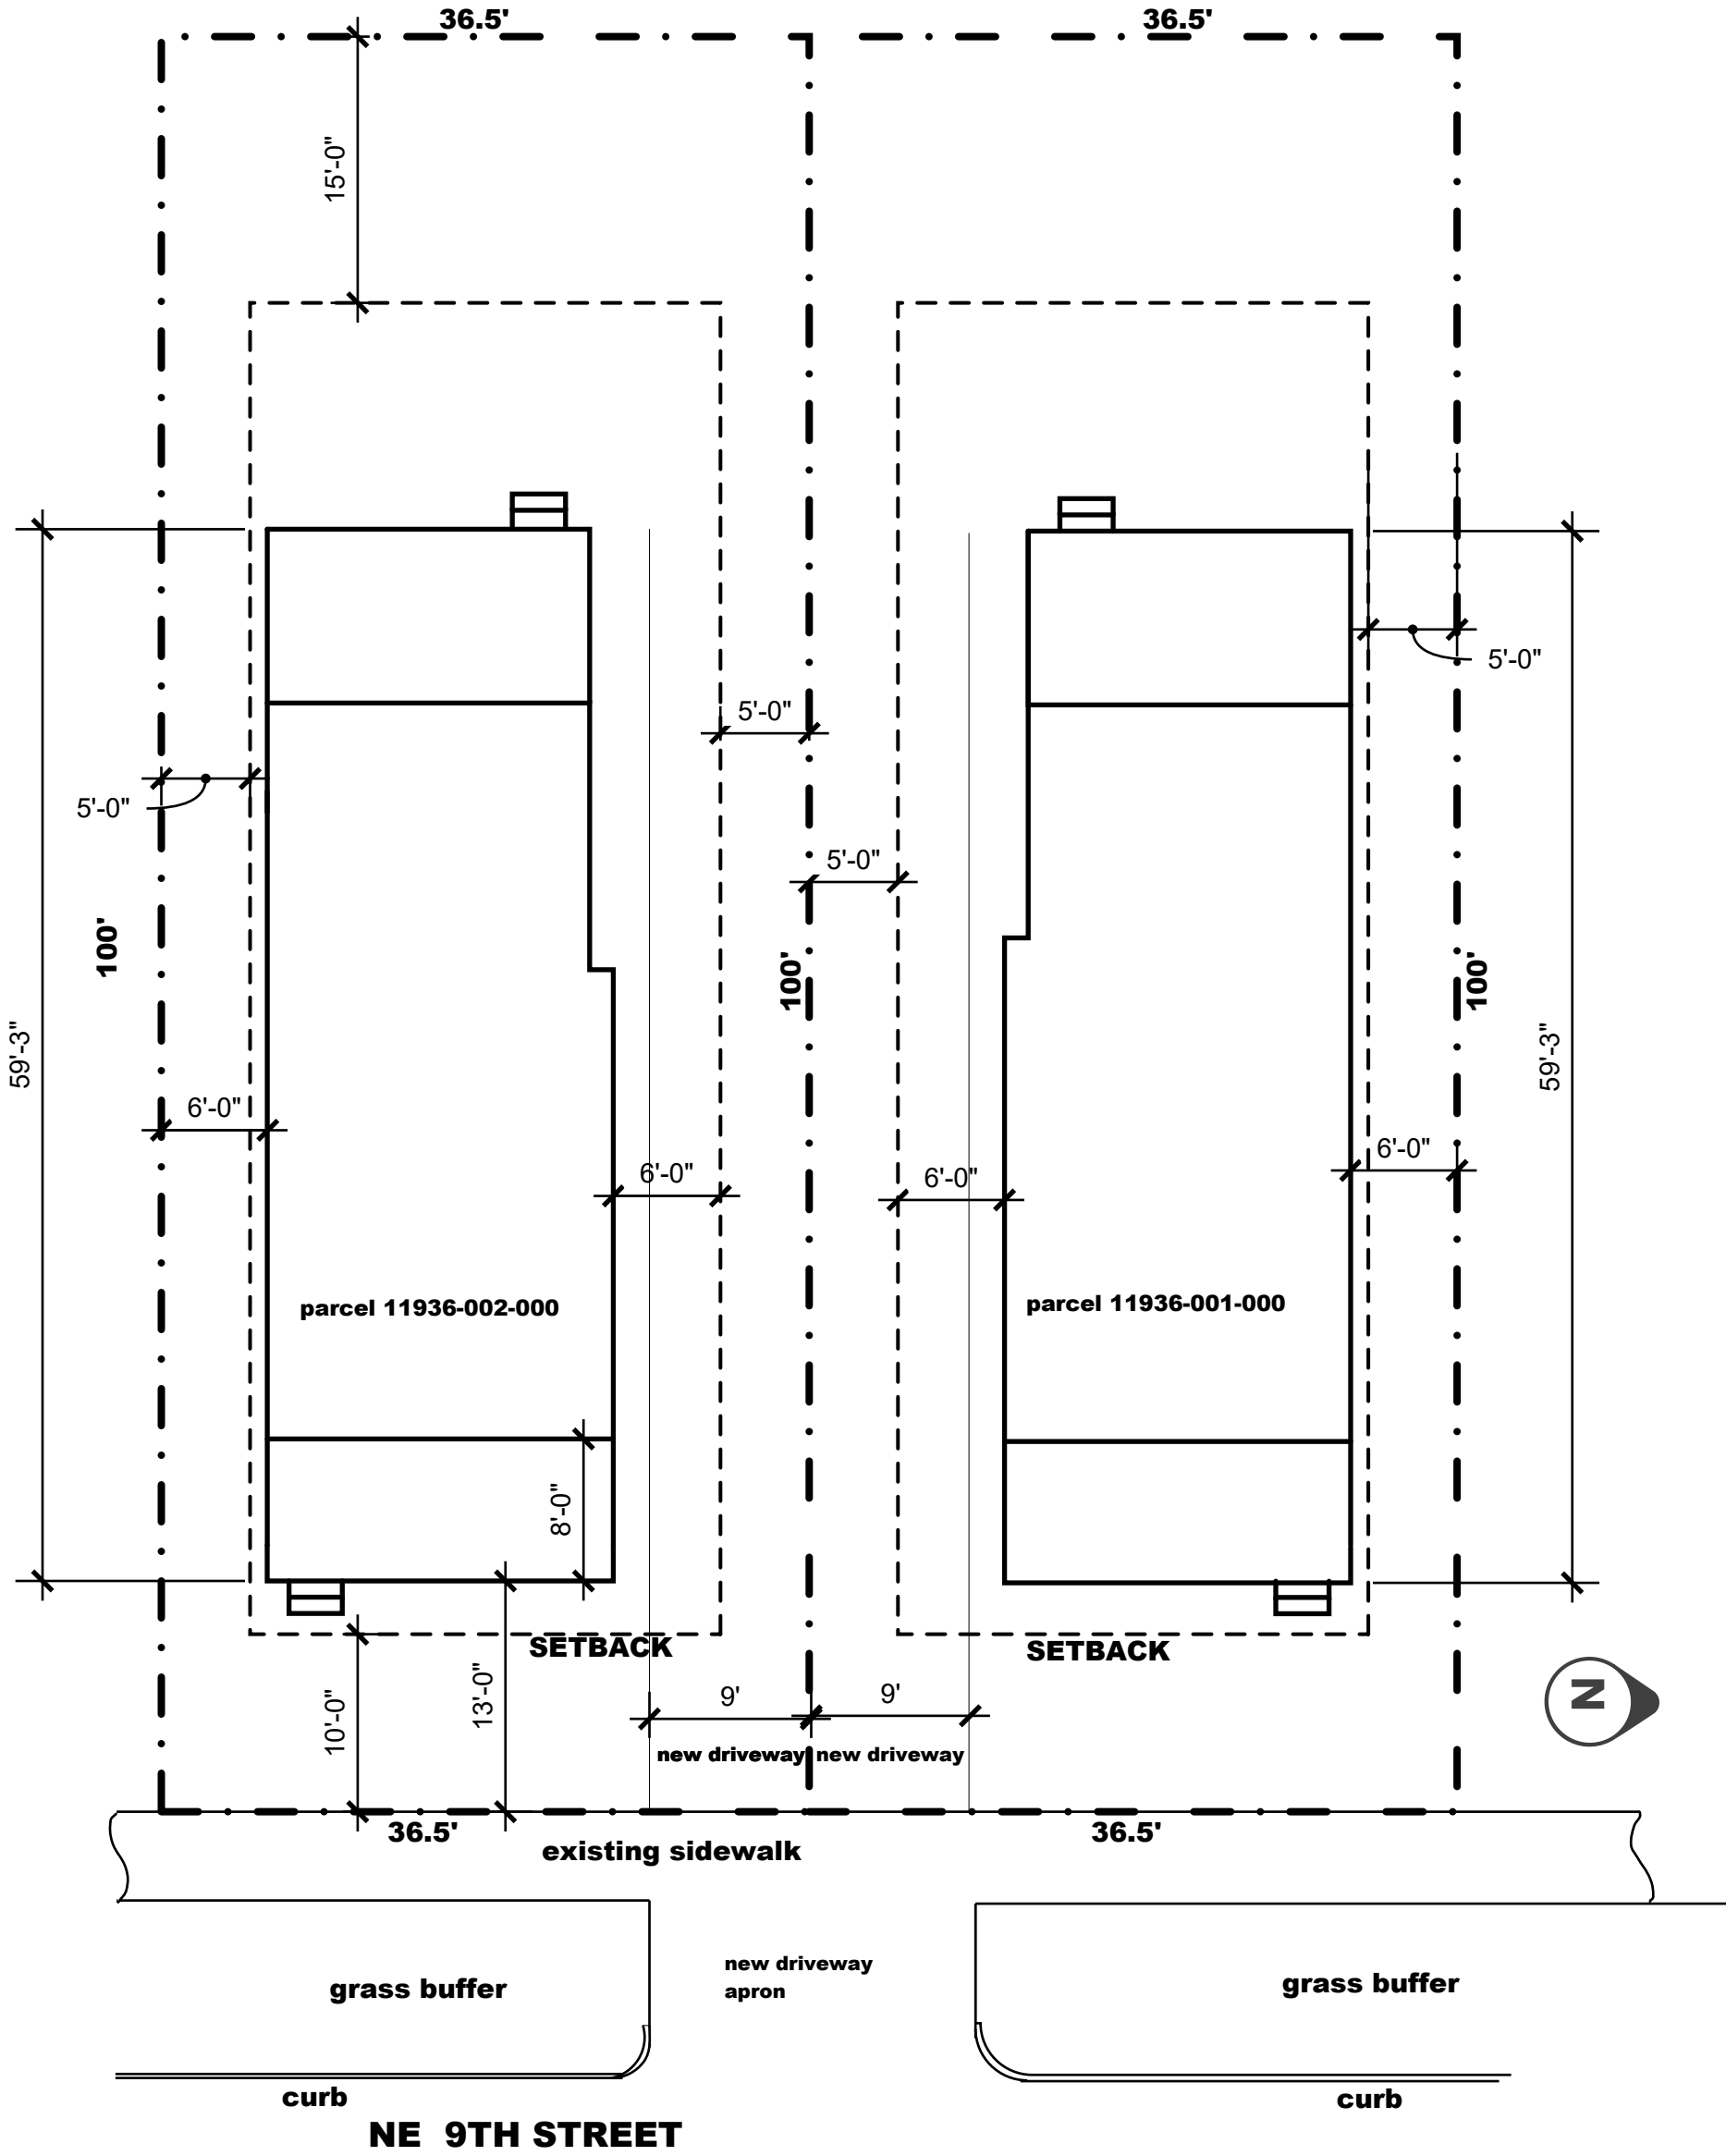

SITE PLAN 1" = 10'

- INDEX
- C1 COVER SITE
 - A1 PLAN NO DIMENSIONS - 3ds
 - A1.1 PLAN W/ DIMENSION
 - A2 ELEVATIONS.

SUBCONTRACTORS AND CONTRACTORS SHALL BE IN CONFORMANCE WITH APPLICABLE CITY, COUNTY, STATE AND FEDERAL CODES. ALL DISCREPANCIES WITH CONSTRUCTION DOCUMENTS SHALL BE BROUGHT TO THE ARCHITECT'S ATTENTION PRIOR TO PROCEEDING. VERIFY ALL FIELD CONDITIONS AND DIMENSIONS.

THIS DRAWING IS PROTECTED BY COMMON LAW COPY RIGHTS AND MAY NOT BE REPRODUCED IN ANY WAY WITHOUT THE WRITTEN CONSENT OF THE ARCHITECT. CHANGES TO THE DRAWING MAY ONLY BE MADE BY THE ARCHITECT. ANY OTHER CHANGES SHALL BE CONSTRUED AS A DEROGATION OF THE ARCHITECT'S COPY RIGHTS OR OTHER RESERVED RIGHTS.

VICTOR E RAYMOS JR.
ARCHITECT'S SEAL
NOT VALID WITHOUT ORIGINAL SIGNATURE, DATE & RAISED SEAL OR DIGITAL SIGNATURE & DATE.


Larkin Home
Gainesville, FL

Job Number:585

Document Date:
9/14/20

rev. date remark


C1

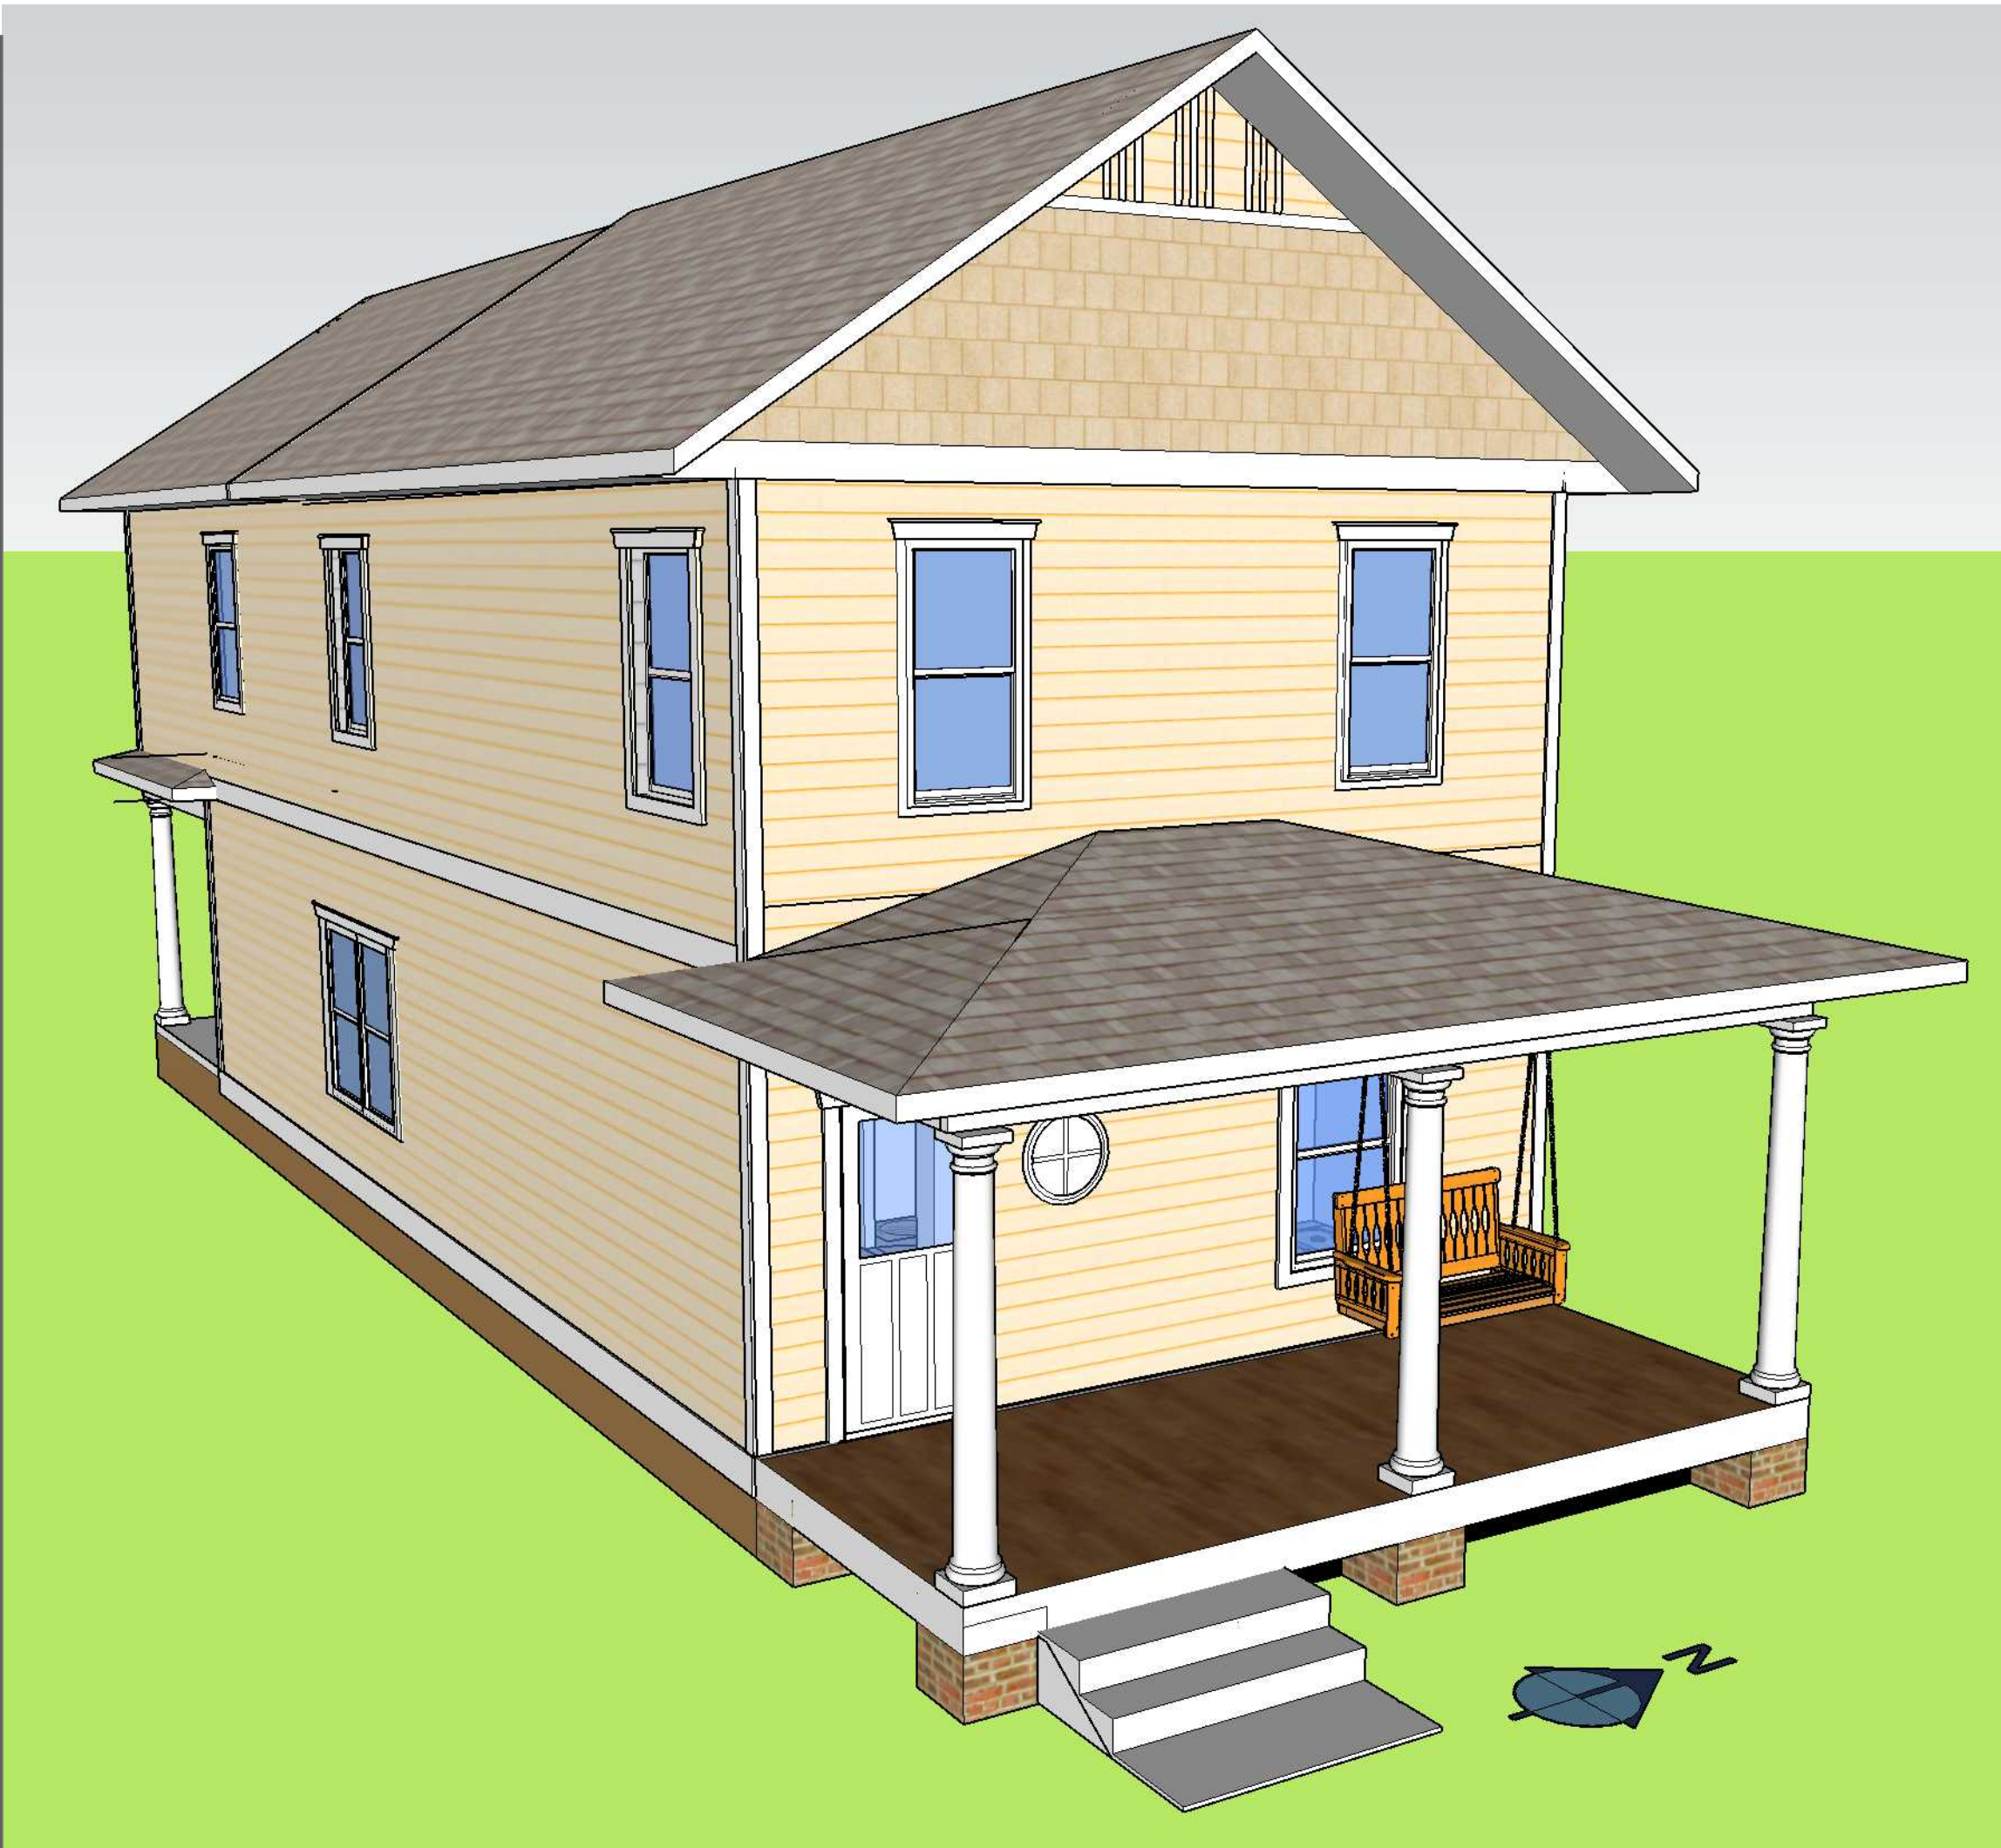


3/A1 FRONT 3D N.T.S.



4/A1 BACK 3D N.T.S.

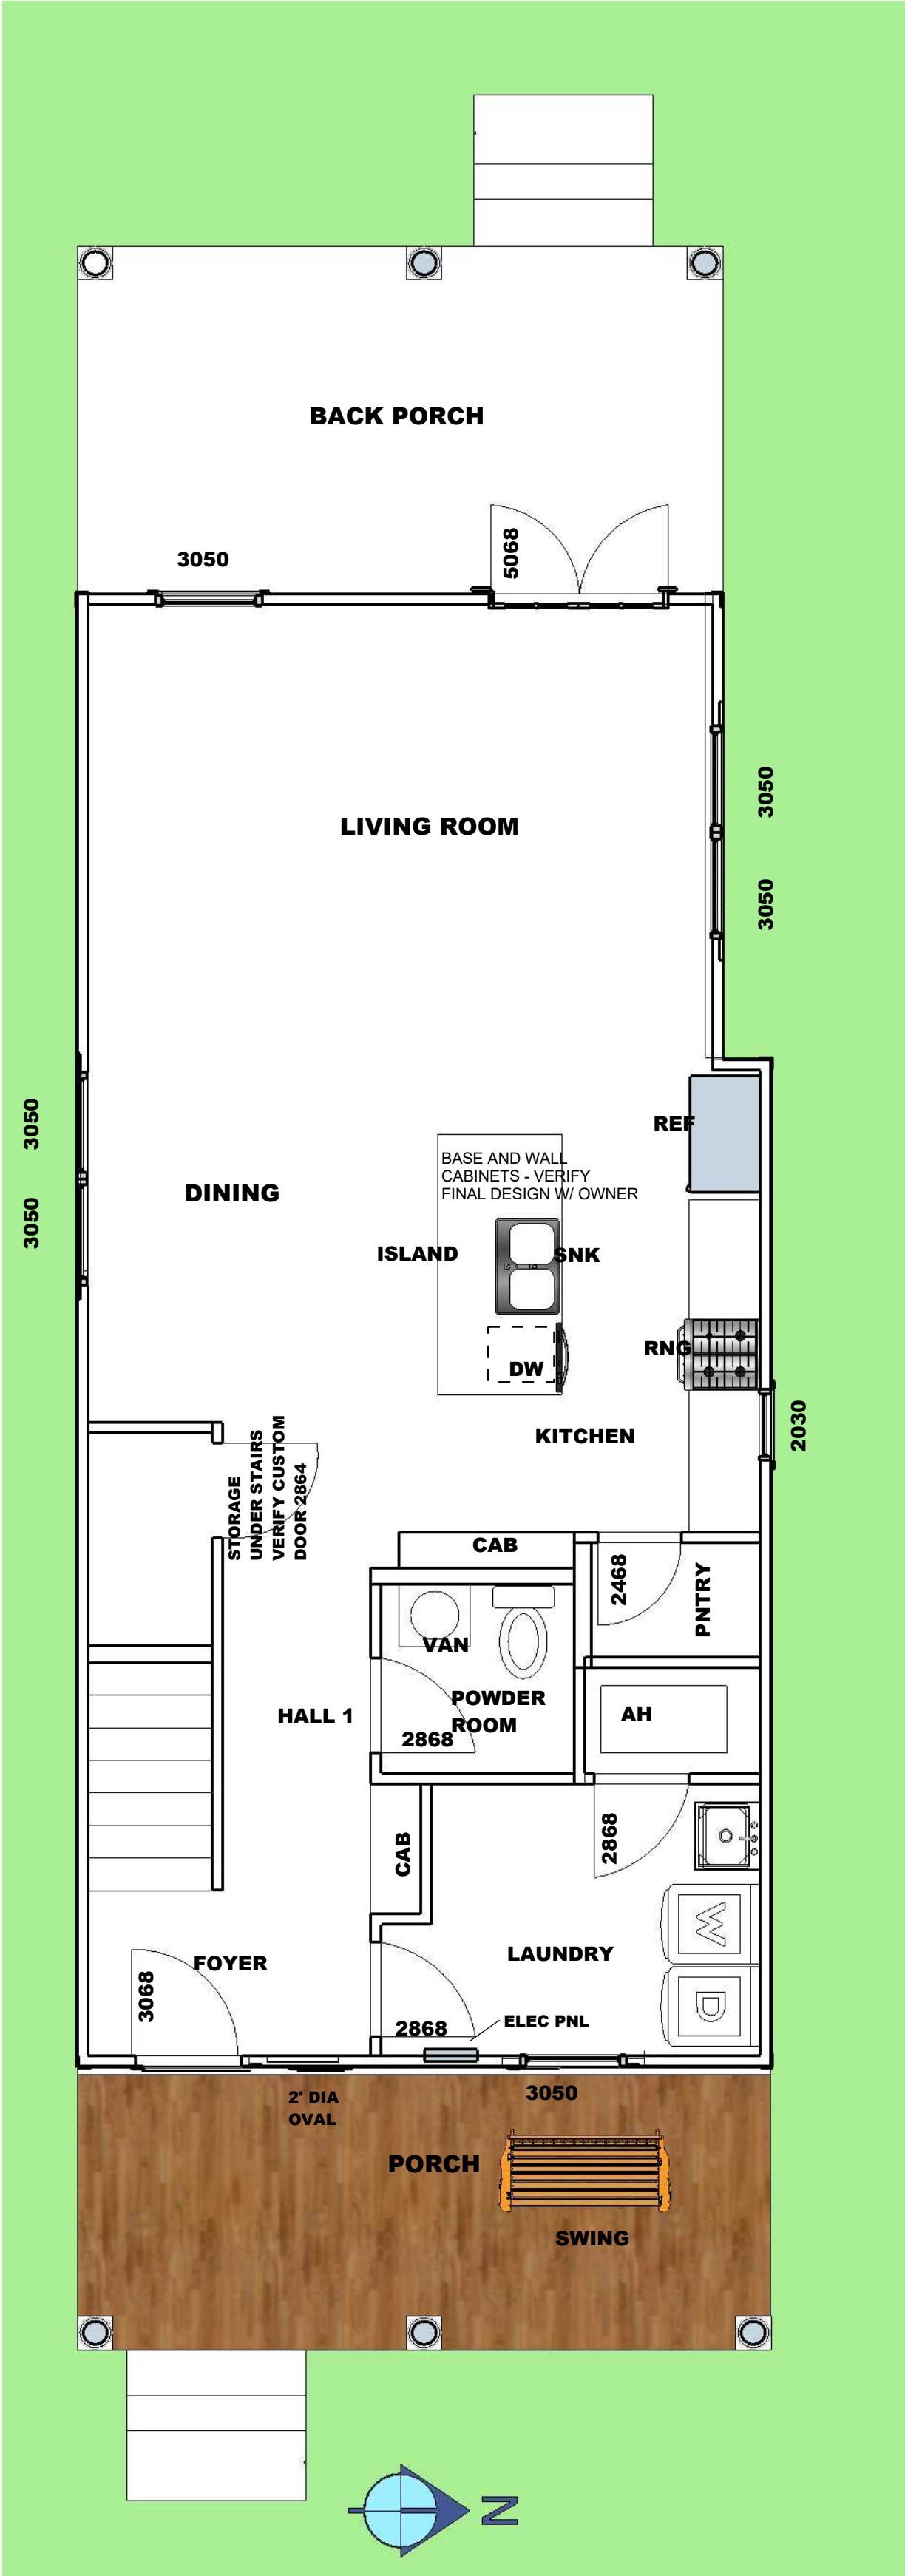

1/A1 1ST FLOOR PLAN 1/4" = 1'-0"

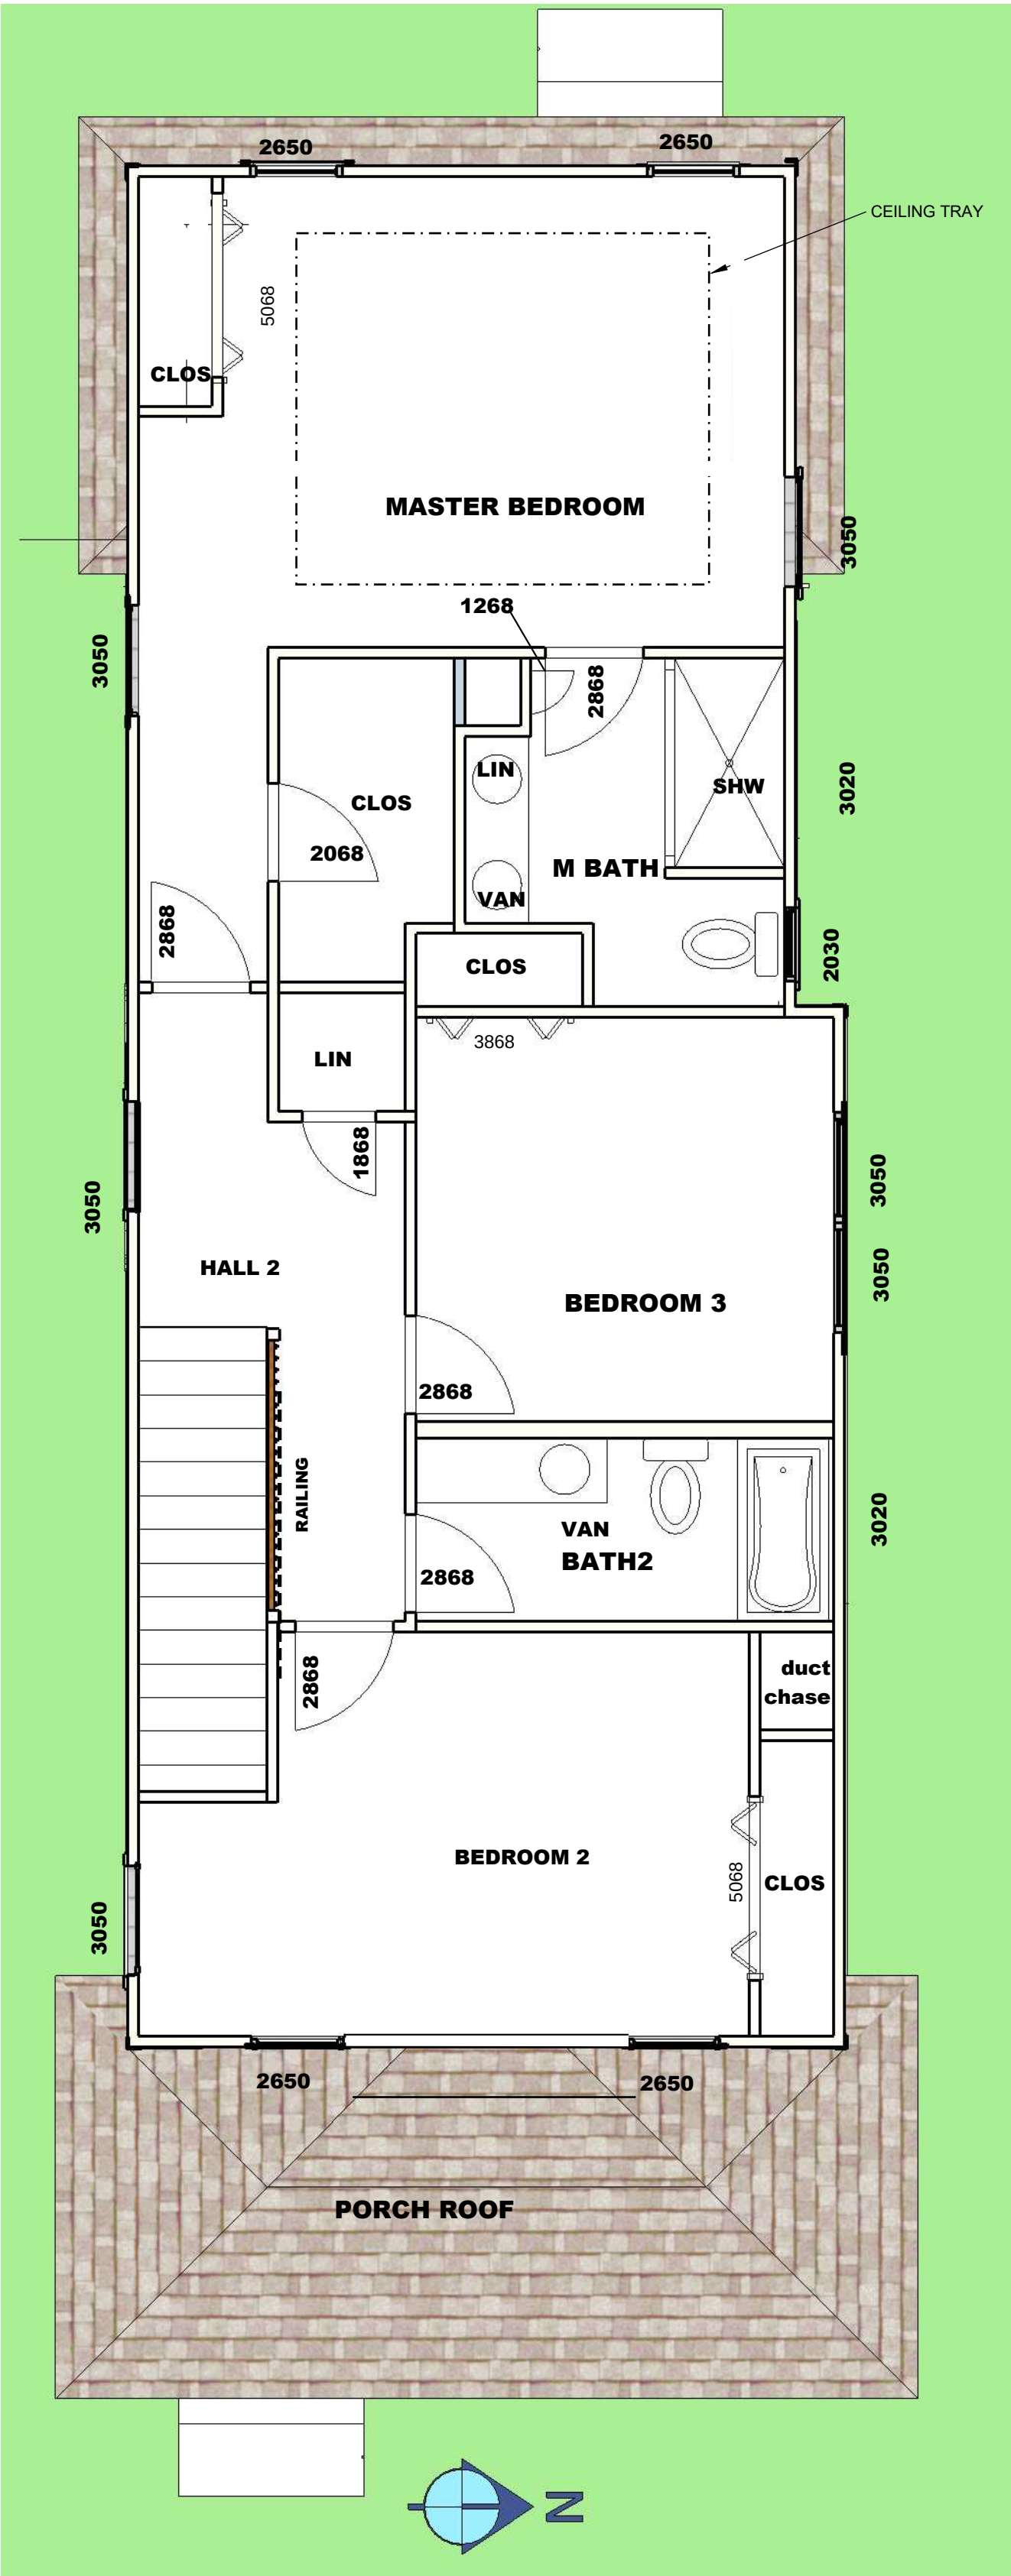

2/A1 2ND FLOOR PLAN 1/4" = 1'-0"

SUBCONTRACTORS AND CONTRACTORS SHALL BE IN CONFORMANCE WITH APPLICABLE CITY, COUNTY, STATE AND FEDERAL CODES. ALL DISCREPANCIES WITH CONSTRUCTION DOCUMENTS SHALL BE BROUGHT TO THE ARCHITECT'S ATTENTION PRIOR TO PROCEEDING. VERIFY ALL FIELD CONDITIONS AND DIMENSIONS.;

THIS DRAWING IS PROTECTED BY COMMON LAW COPY RIGHTS AND MAY NOT BE REPRODUCED IN ANY WAY WITHOUT THE WRITTEN CONSENT OF THE ARCHITECT. CHANGES TO THE DRAWING MAY ONLY BE MADE BY THE ARCHITECT. ANY OTHER CHANGES SHALL BE CONSTRUED AS A DEROGATION OF THE ARCHITECT'S COPY RIGHTS OR OTHER RESERVED RIGHTS.


VICTOR E RAYMOS JR.
ARCHITECT'S SEAL
NOT VALID WITHOUT ORIGINAL SIGNATURE, DATE & RAISED SEAL OR DIGITAL SIGNATURE & DATE.

Larkin Home
Gainesville, FL


Job Number:585

Document Date:
9/14/20


rev. date remark

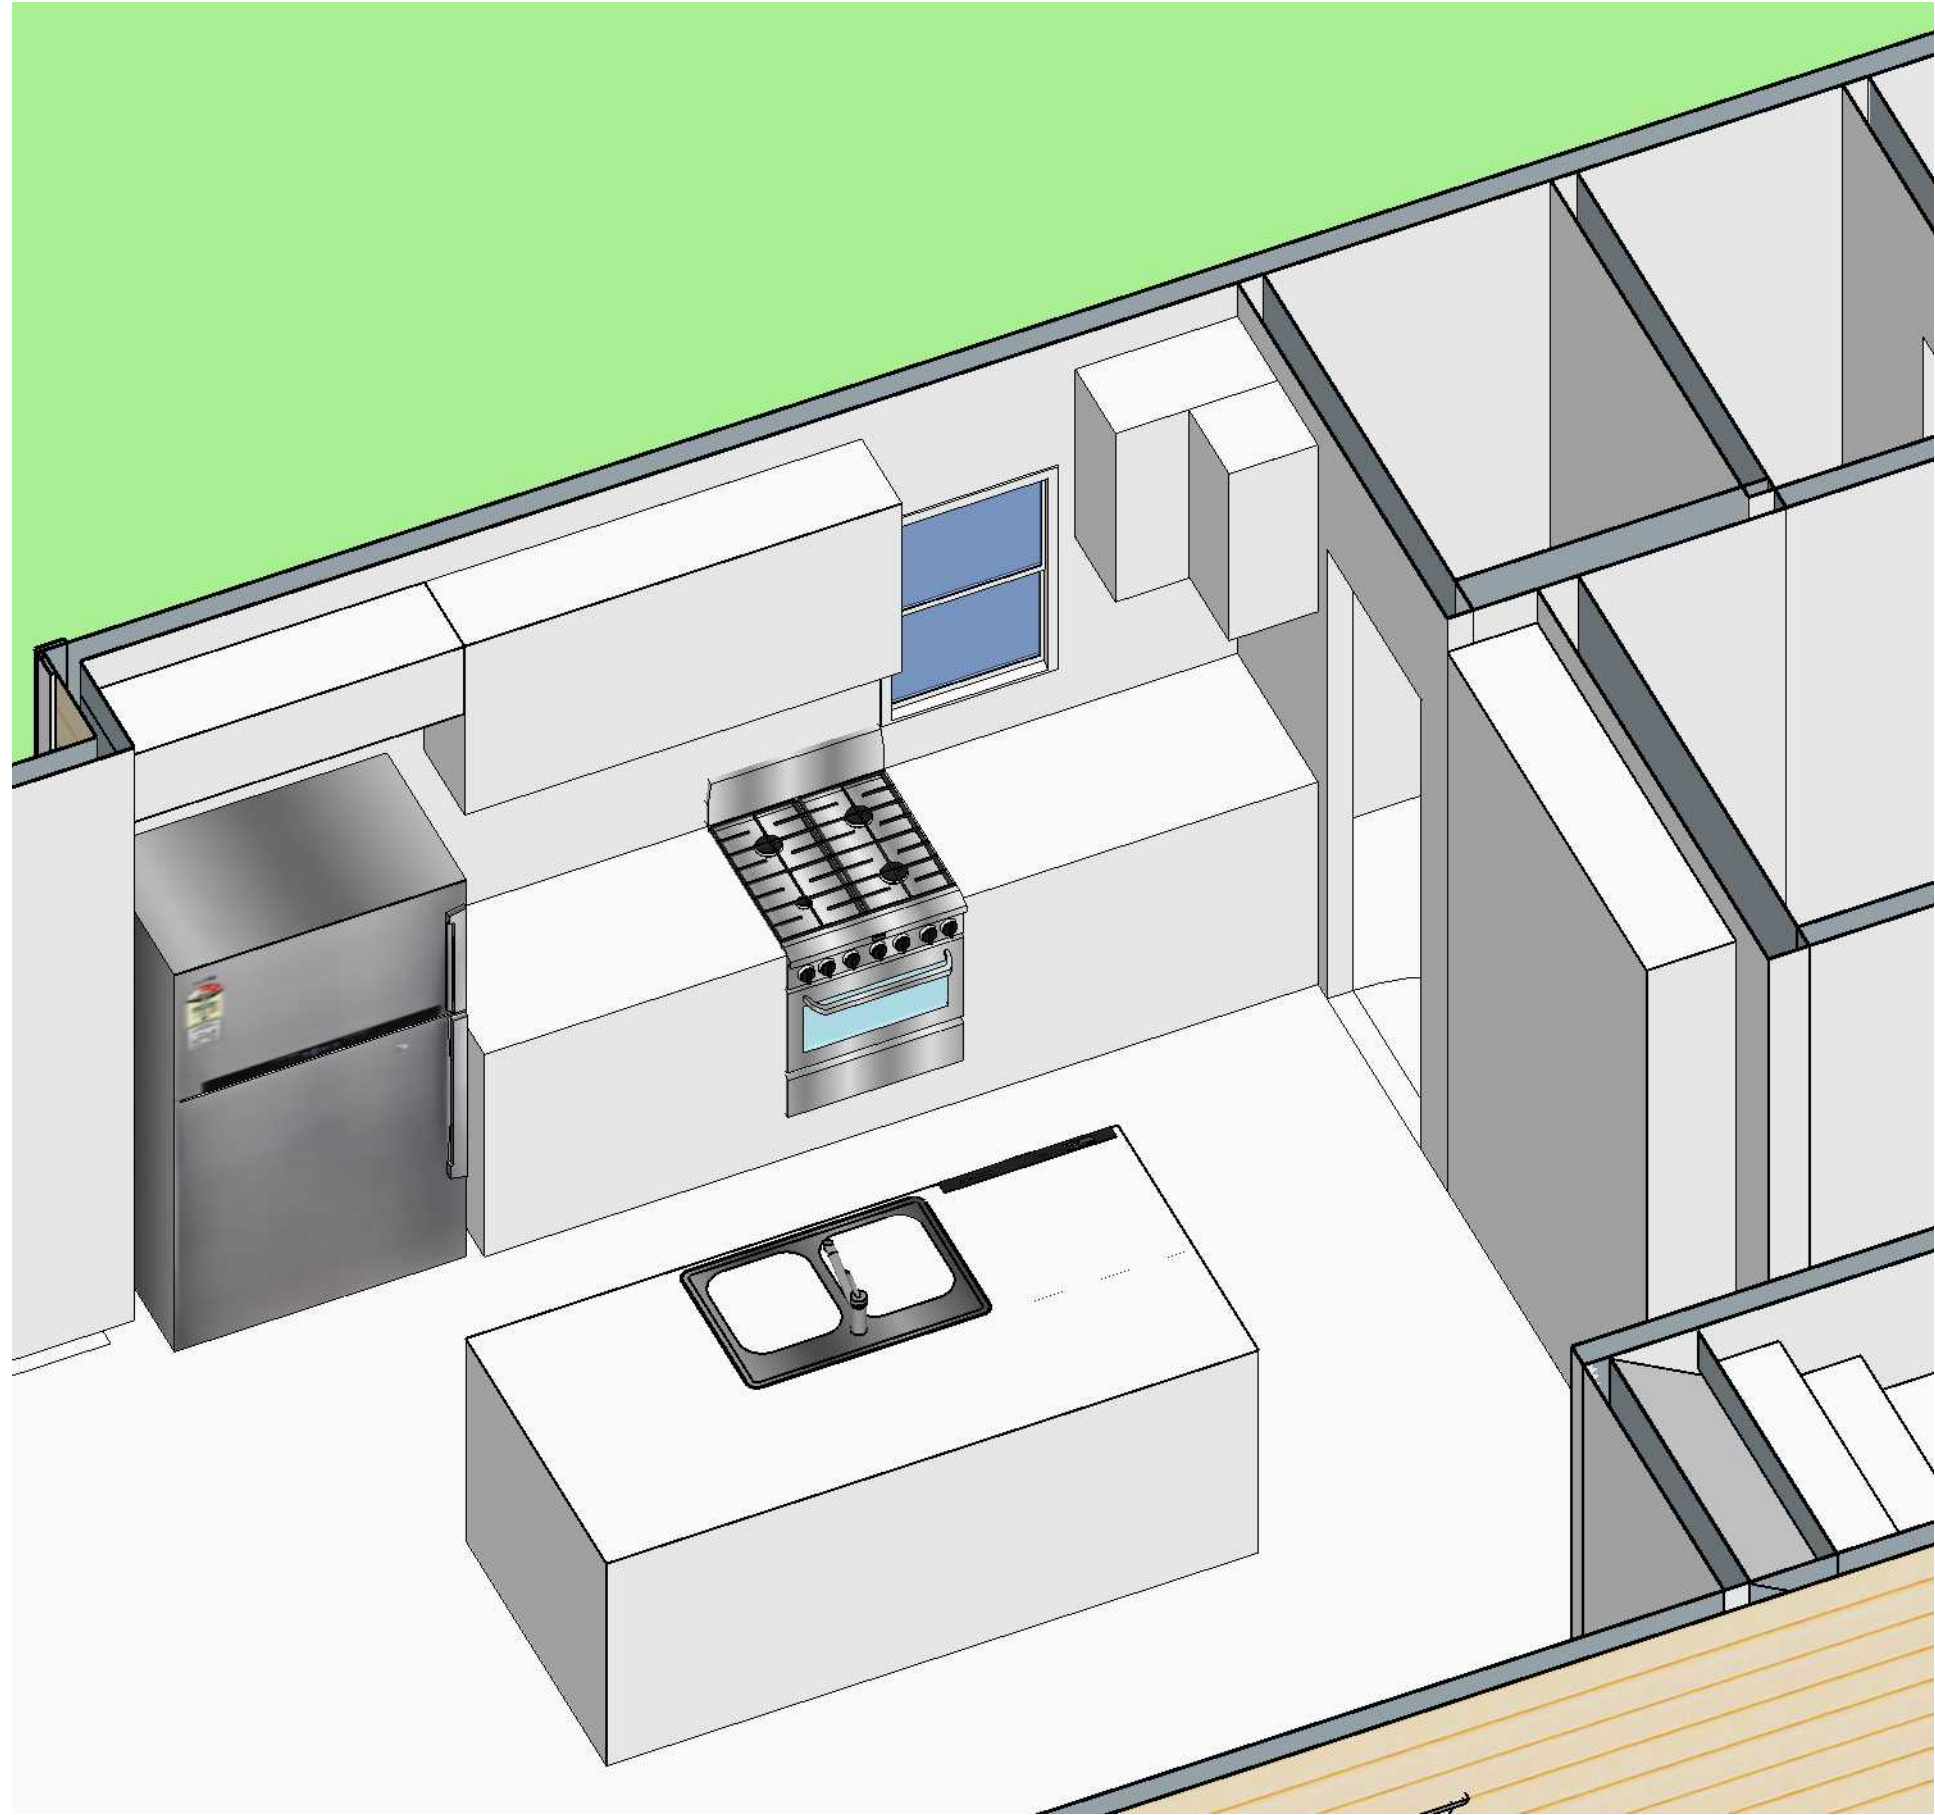

1/A1.1 3D NOT TO SCALE - SEE PLAN 2/A1.1 FOR DIMENSIONS
KITCHEN CABINET BLOCK OUT-
FINAL DESIGN BY OWNER AND
CABINET MAKER. FIELD MEASURE
CONDITIONS.

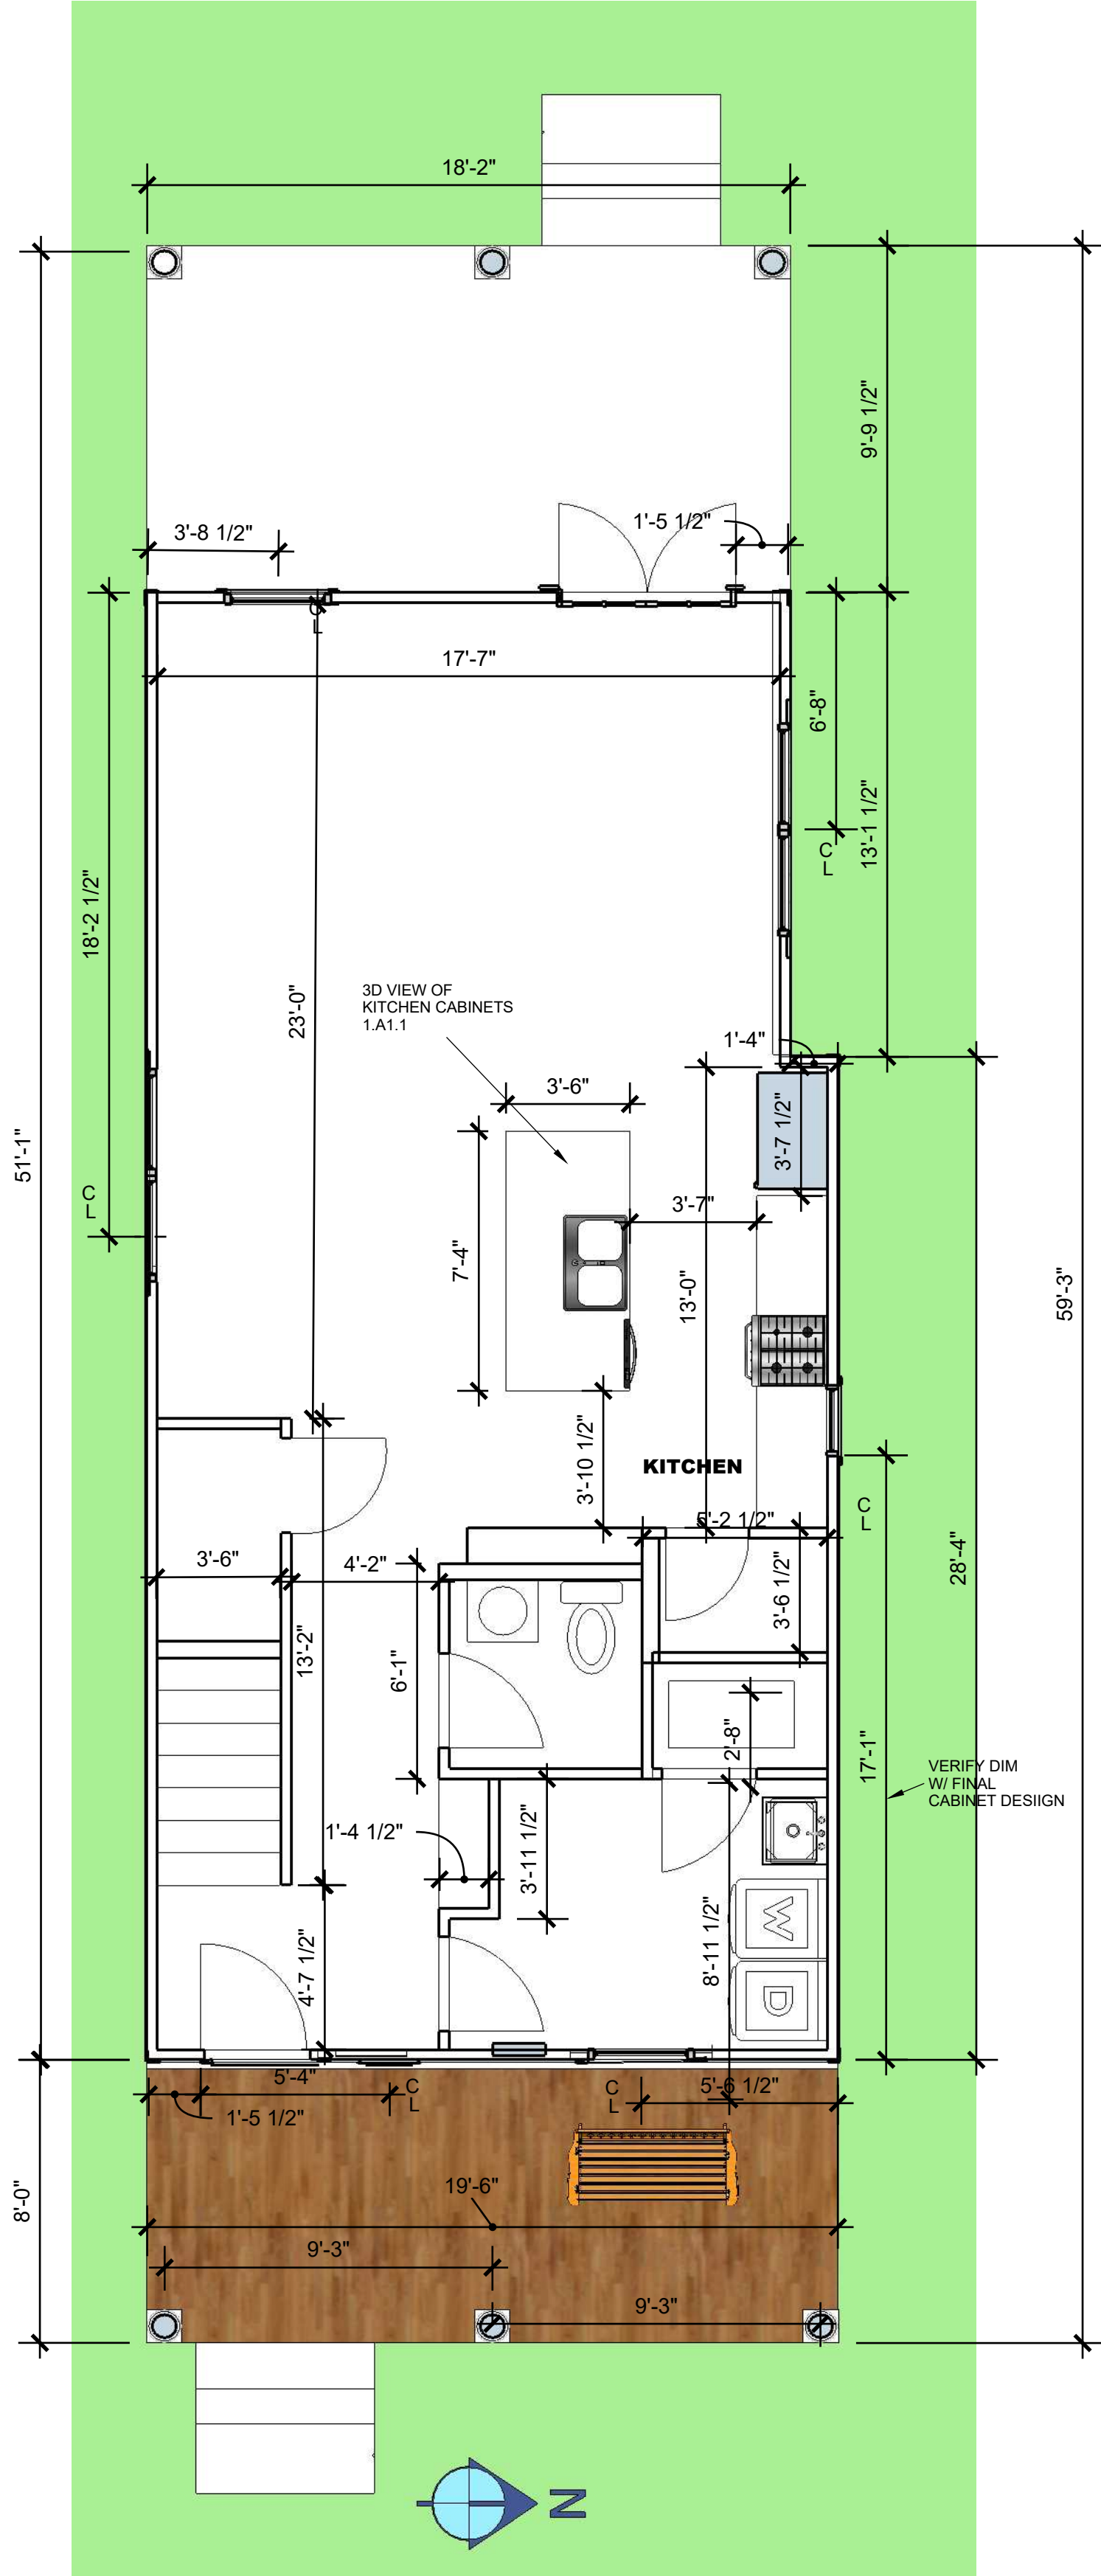

2/A1.1 1ST FLOOR PLAN 1/4" = 1'-0"

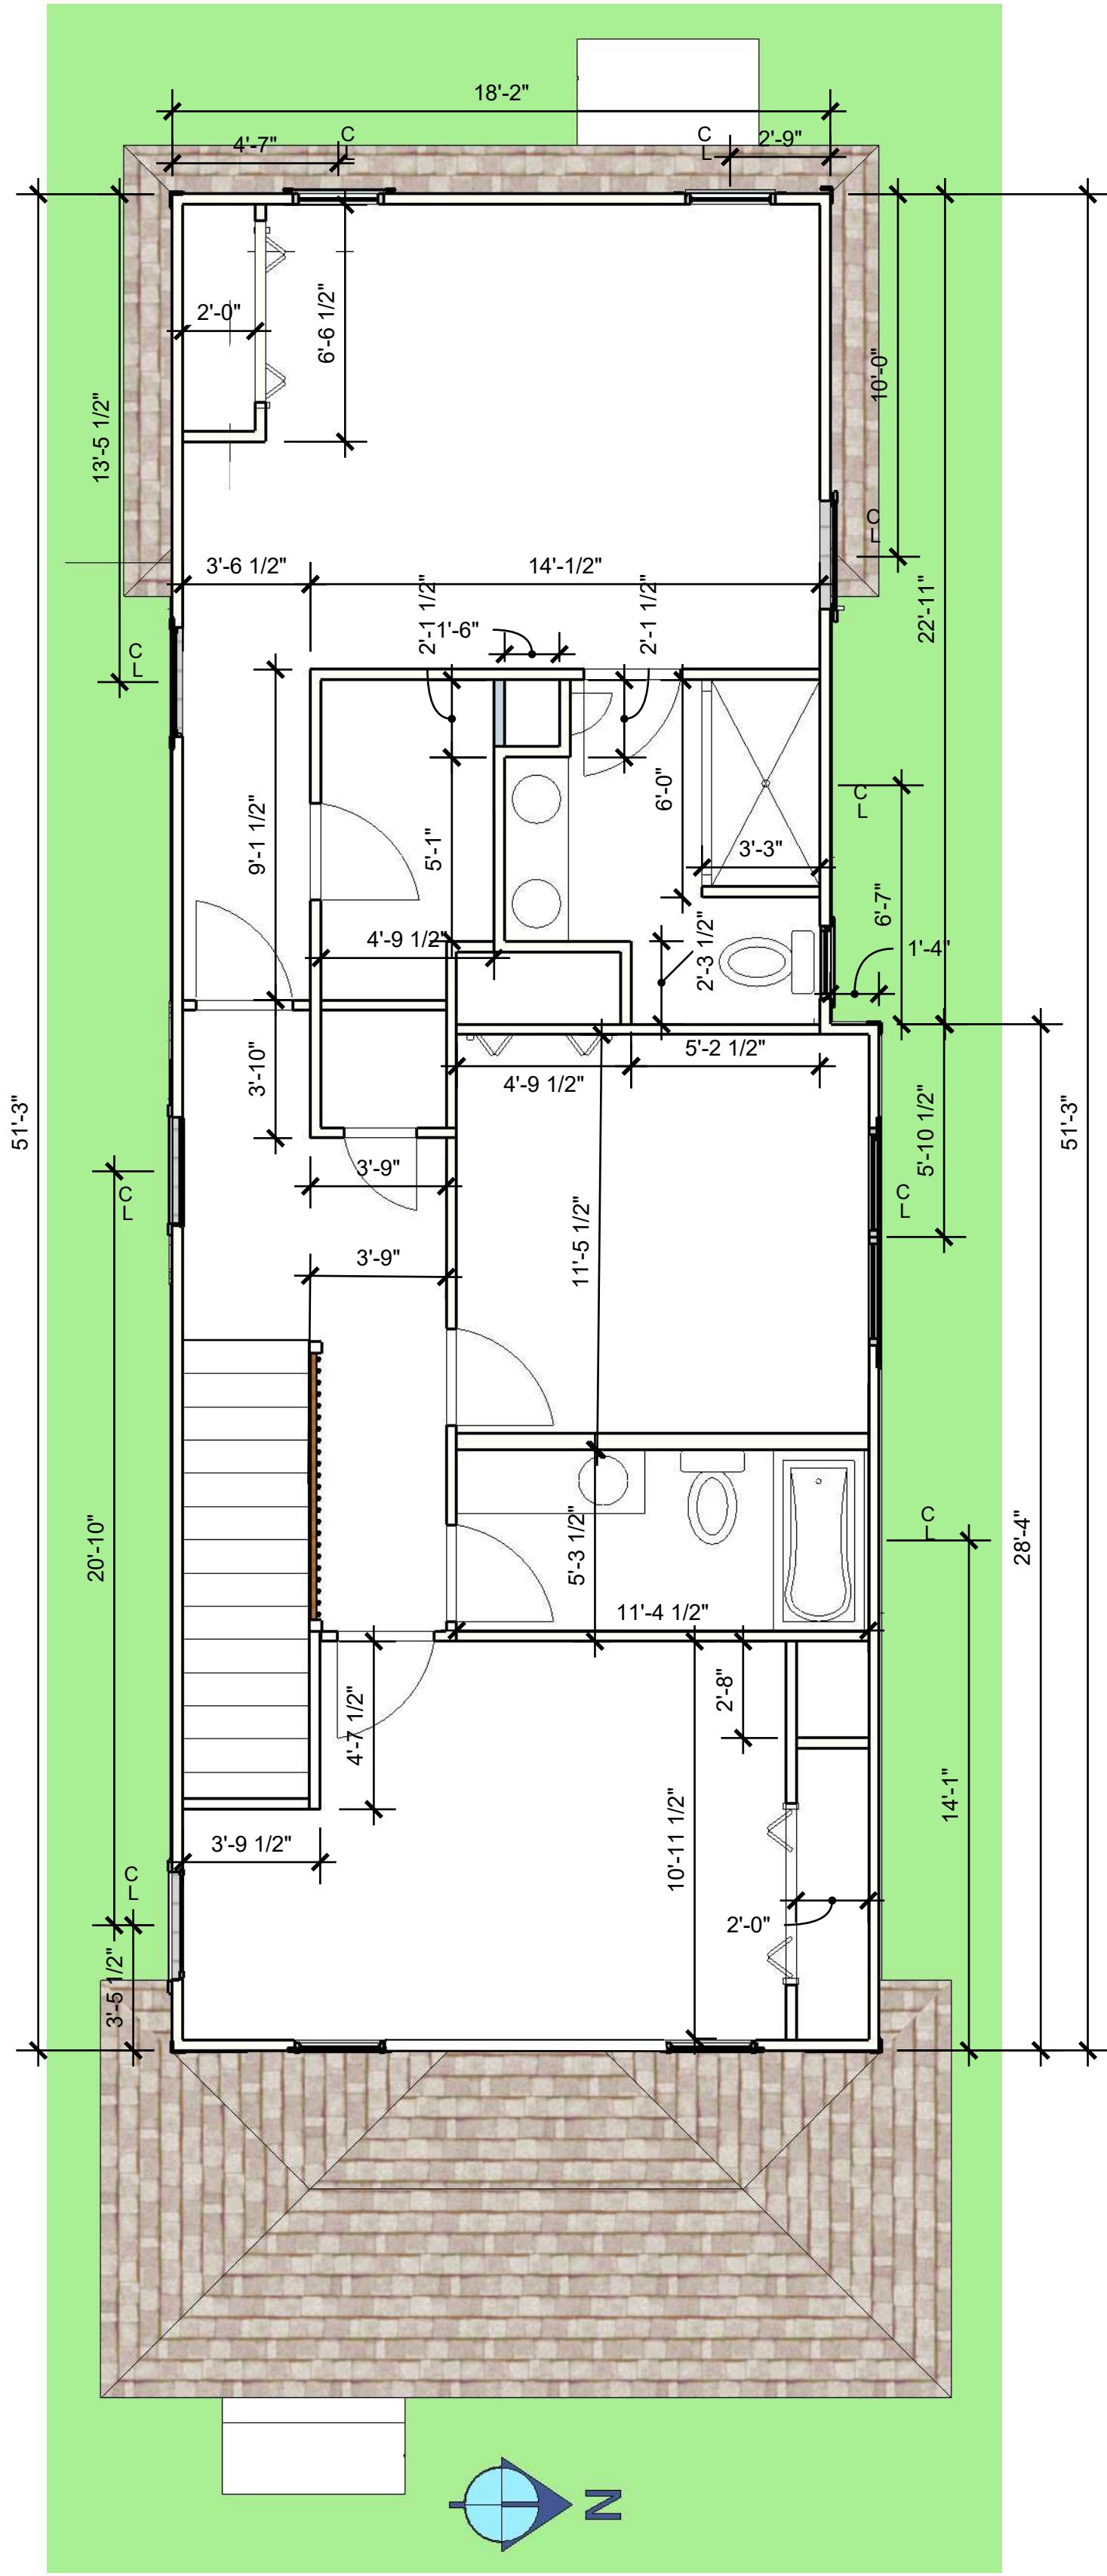

3/A1.1 2ND FLOOR PLAN 1/4" = 1'-0"

SUBCONTRACTORS AND CONTRACTORS SHALL BE IN CONFORMANCE WITH APPLICABLE CITY, COUNTY, STATE AND FEDERAL CODES. ALL DISCREPANCIES WITH CONSTRUCTION DOCUMENTS SHALL BE BROUGHT TO THE ARCHITECT'S ATTENTION PRIOR TO PROCEEDING. VERIFY ALL FIELD CONDITIONS AND DIMENSIONS.;

THIS DRAWING IS PROTECTED BY COMMON LAW COPY RIGHTS AND MAY NOT BE REPRODUCED IN ANY WAY WITHOUT THE WRITTEN CONSENT OF THE ARCHITECT. CHANGES TO THE DRAWING MAY ONLY BE MADE BY THE ARCHITECT. ANY OTHER CHANGES SHALL BE CONSTRUED AS A DEROGATION OF THE ARCHITECT'S COPY RIGHTS OR OTHER RESERVED RIGHTS.

VICTOR E RAYMOS JR.
ARCHITECT'S SEAL
NOT VALID WITHOUT ORIGINAL SIGNATURE, DATE & RAISED SEAL OR DIGITAL SIGNATURE & DATE.

Larkin Home
Gainesville, FL

Job Number:585

Document Date:
9/14/20

rev. date remark







Google

