




1 SOUTHEAST ELEVATION
SCALE: 3/16" = 1'-0"



WALL AREA & GLAZING AREA:
WALL AREA BETWEEN 3'-0" = 500 SQ FT
28% OF WALL AREA = 140 SQ FT
TOTAL GLAZING SQ FT = 80 SQ FT

2 NORTHWEST ELEVATION
SCALE: 3/16" = 1'-0"

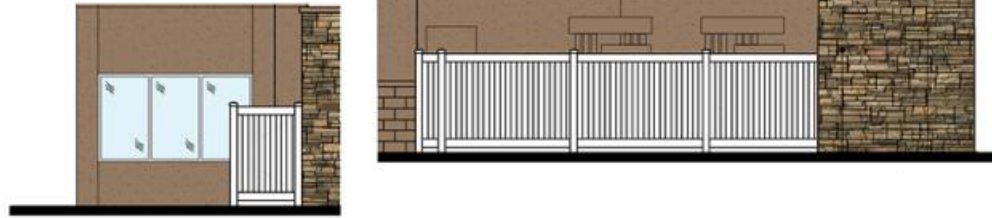

WALL AREA & GLAZING AREA:
WALL AREA BETWEEN 3'-0" = 230 SQ FT
28% OF WALL AREA = 64 SQ FT
TOTAL GLAZING SQ FT = 60 SQ FT

3 NORTHEAST ELEVATION
SCALE: 3/16" = 1'-0"

WALL AREA & GLAZING AREA:
WALL AREA BETWEEN 3'-0" = 230 SQ FT
28% OF WALL AREA = 64 SQ FT
TOTAL GLAZING SQ FT = 67 SQ FT

4 SOUTHWEST ELEVATION
SCALE: 3/16" = 1'-0"

CITY APPROVAL STAMP



CIRCLE K STORES, INC.
SOUTH ATLANTIC
215 PENDLETON STREET
WAYCROSS, GA 31501
912-490-2327
912-490-1087 fax

DESIGN TEAM:
Hartley + Purdy
Architecture, Inc.
1711 North Himes Avenue, Tampa, Florida 33607
Ph 813 553 0055 Fax 813 553 4350 Web Site: www.hartleypurdy.com

NO.	DATE	REVISION DESCRIPTION

SCOTT J. PURDY
11.17.20

5495 SQ. FT.
CMU BUILDING
A.K.A. 4968

SITE DESIGNATIONS:
PROPOSED CIRCLE K STORE
SEC OF NW 13th STREET
& NW 6th STREET
GAINESVILLE, FL 32609

SCALE: AS NOTED	H+P JOB # 1903.02
DATE: 11.17.2020	
DESIGNED BY: [Signature]	FILE NAME:
DRAWN BY: CWS	
CHECKED BY: SJP	

DRAWING TITLE:
EXTERIOR ELEVATIONS

SHEET NO.
A2.1