


ARCHITECTURAL PLAN

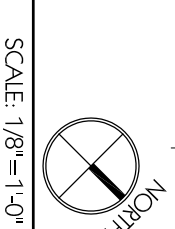

SCALE 1/8"=1'-0"

BUILDING INFORMATION

1. MODULAR OFFICE BUILDING BY DCA APPROVED MANUFACTURER. ALL CODE REFERENCES TO FLORIDA BUILDING CODE, LATEST EDITION.
2. OCCUPANCY: BUSINESS
3. CONSTRUCTION TYPE: V-B - MAX. 2 STORIES, 9,000 SF/FLOOR (BUSINESS, V-B)
4. NON-RATED, NON-SPRINKLERED CONSTRUCTION PER TABLE 601
5. 20' SEPARATION TO ADJACENT BUILDING PER TABLE 602 (10' FROM ASSUMED COMMON PROPERTY LINE)
6. UNLIMITED EXTERIOR OPENINGS 704.8 NOTE G.
7. NO CORRIDOR RATING REQUIRED PER TABLE 1016.1, 2 EXITS YIELDS OCCUPANT LOAD SERVED NOT GREATER THAN 30 PER CORRIDOR (56 / 2 = 28)
8. GROSS BUILDING AREA (GBA) = 5,568 + 93 SF PORCH = 5,661 SF
9. 1 STORY, 16.5' TALL (ESTIMATED)
10. WINDOW & DOOR GLAZING SHALL NOT BE REFLECTIVE OR BRONZE TINT OR HIGHLY OPACQUE TINT.

MILLER SLAYTON ARCHITECTS INC.


AA66000913
 2714 NW 40th Terrace B-3
 Gainesville, Florida 32605
 P 352.377.0505
 F 352.377.0590

**RTS
 MODULAR
 OFFICE BLDG.**

Gainesville,
 Florida
 Client:
 Gainesville
 Regional Transit System


**SITE PLAN
 APPROVAL**

VERY SCALE
 0" = 1"
 DATE/SCALE/DATE
 DATE/SCALE/DATE
 ORIGINAL DRAWING

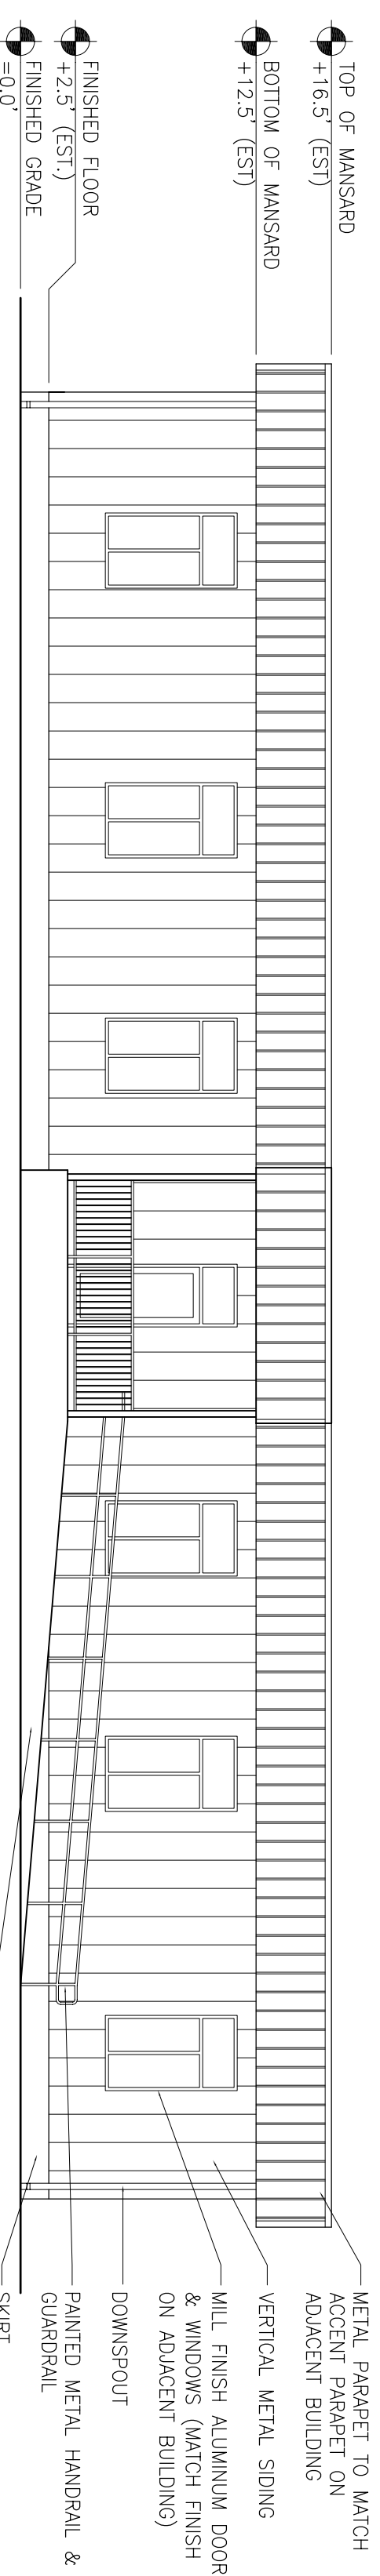


FRONT (SOUTH) BUILDING ELEVATION

SIDE (EAST) BUILDING ELEVATION

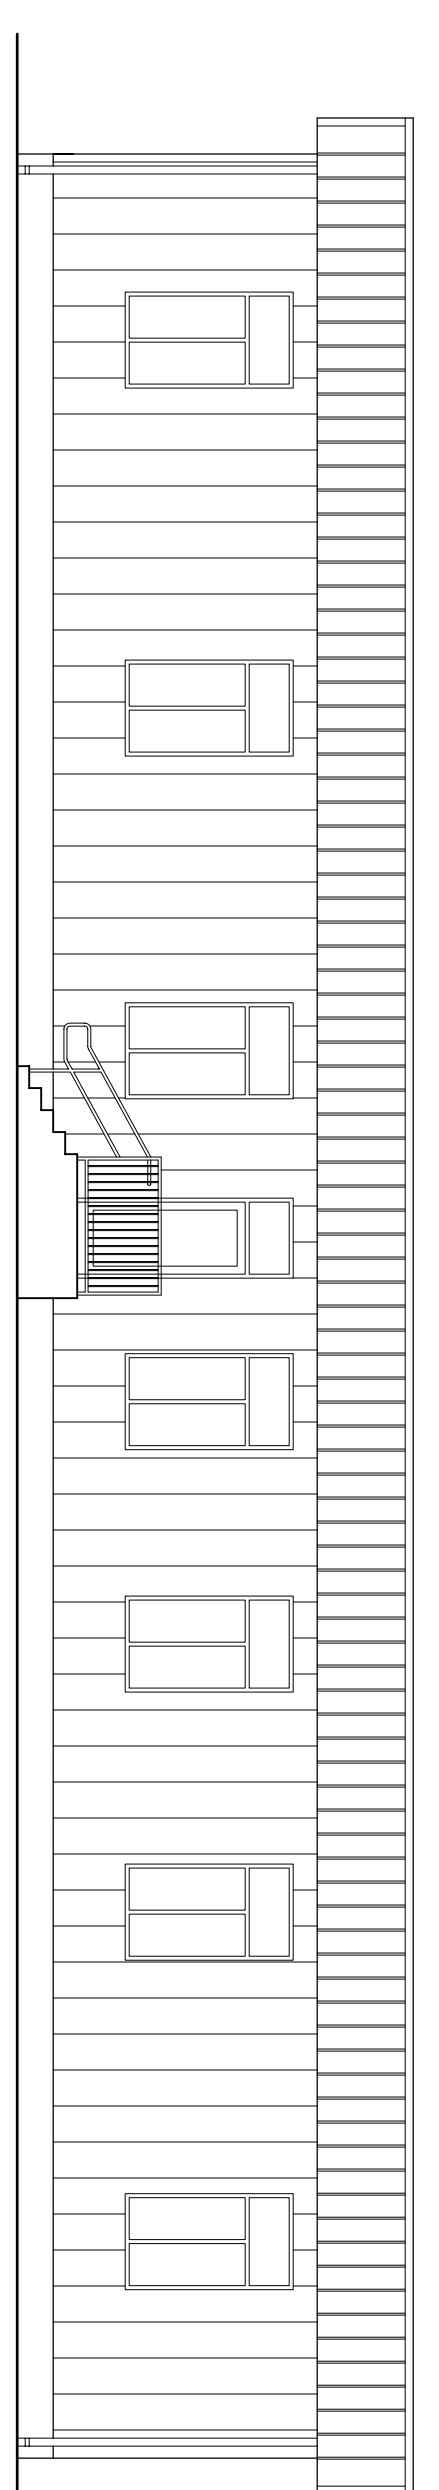

REAR (NORTH) BUILDING ELEVATION

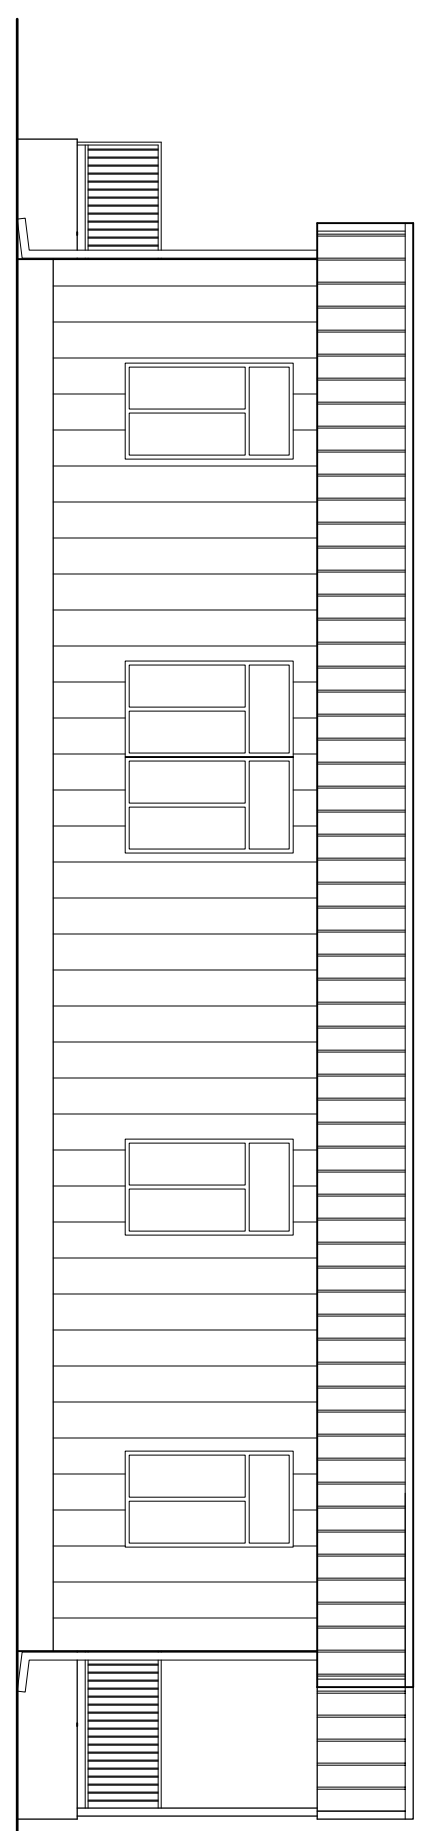

SIDE (WEST) BUILDING ELEVATION

REVISIONS	DATE	DESCRIPTION

DATE: 04.21.2008
 DRAWN BY: PS
 ARCHITECT'S PROJECT NUMBER: 07019
 ARCHITECTURAL FLOOR PLAN EXTERIOR ELEVATIONS