


 **SITE PLAN**
SCALE: 1/8" = 1'-0"


NOT FOR CONSTRUCTION


SHEET C-01	FIFTH AVENUE - MIXED USE - CRA FIFTH AVENUE- PLEASANT STREET GAINESVILLE, FLORIDA	FILE: 2007-06 DATE: 11-28-07	△ REVISIONS 		JAY REEVES & ASSOCIATES INC. ARCHITECT, DESIGNERS & PLANNERS <small>725 NE. 1st STREET GAINESVILLE, FLORIDA 32601</small>	<small>TEL.: 352 . 371 . 3205 FAX: 352 . 505 . 5689</small>
----------------------	--	---	----------------------------	---	--	---

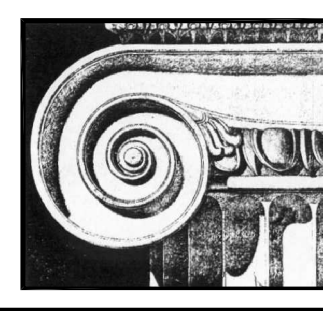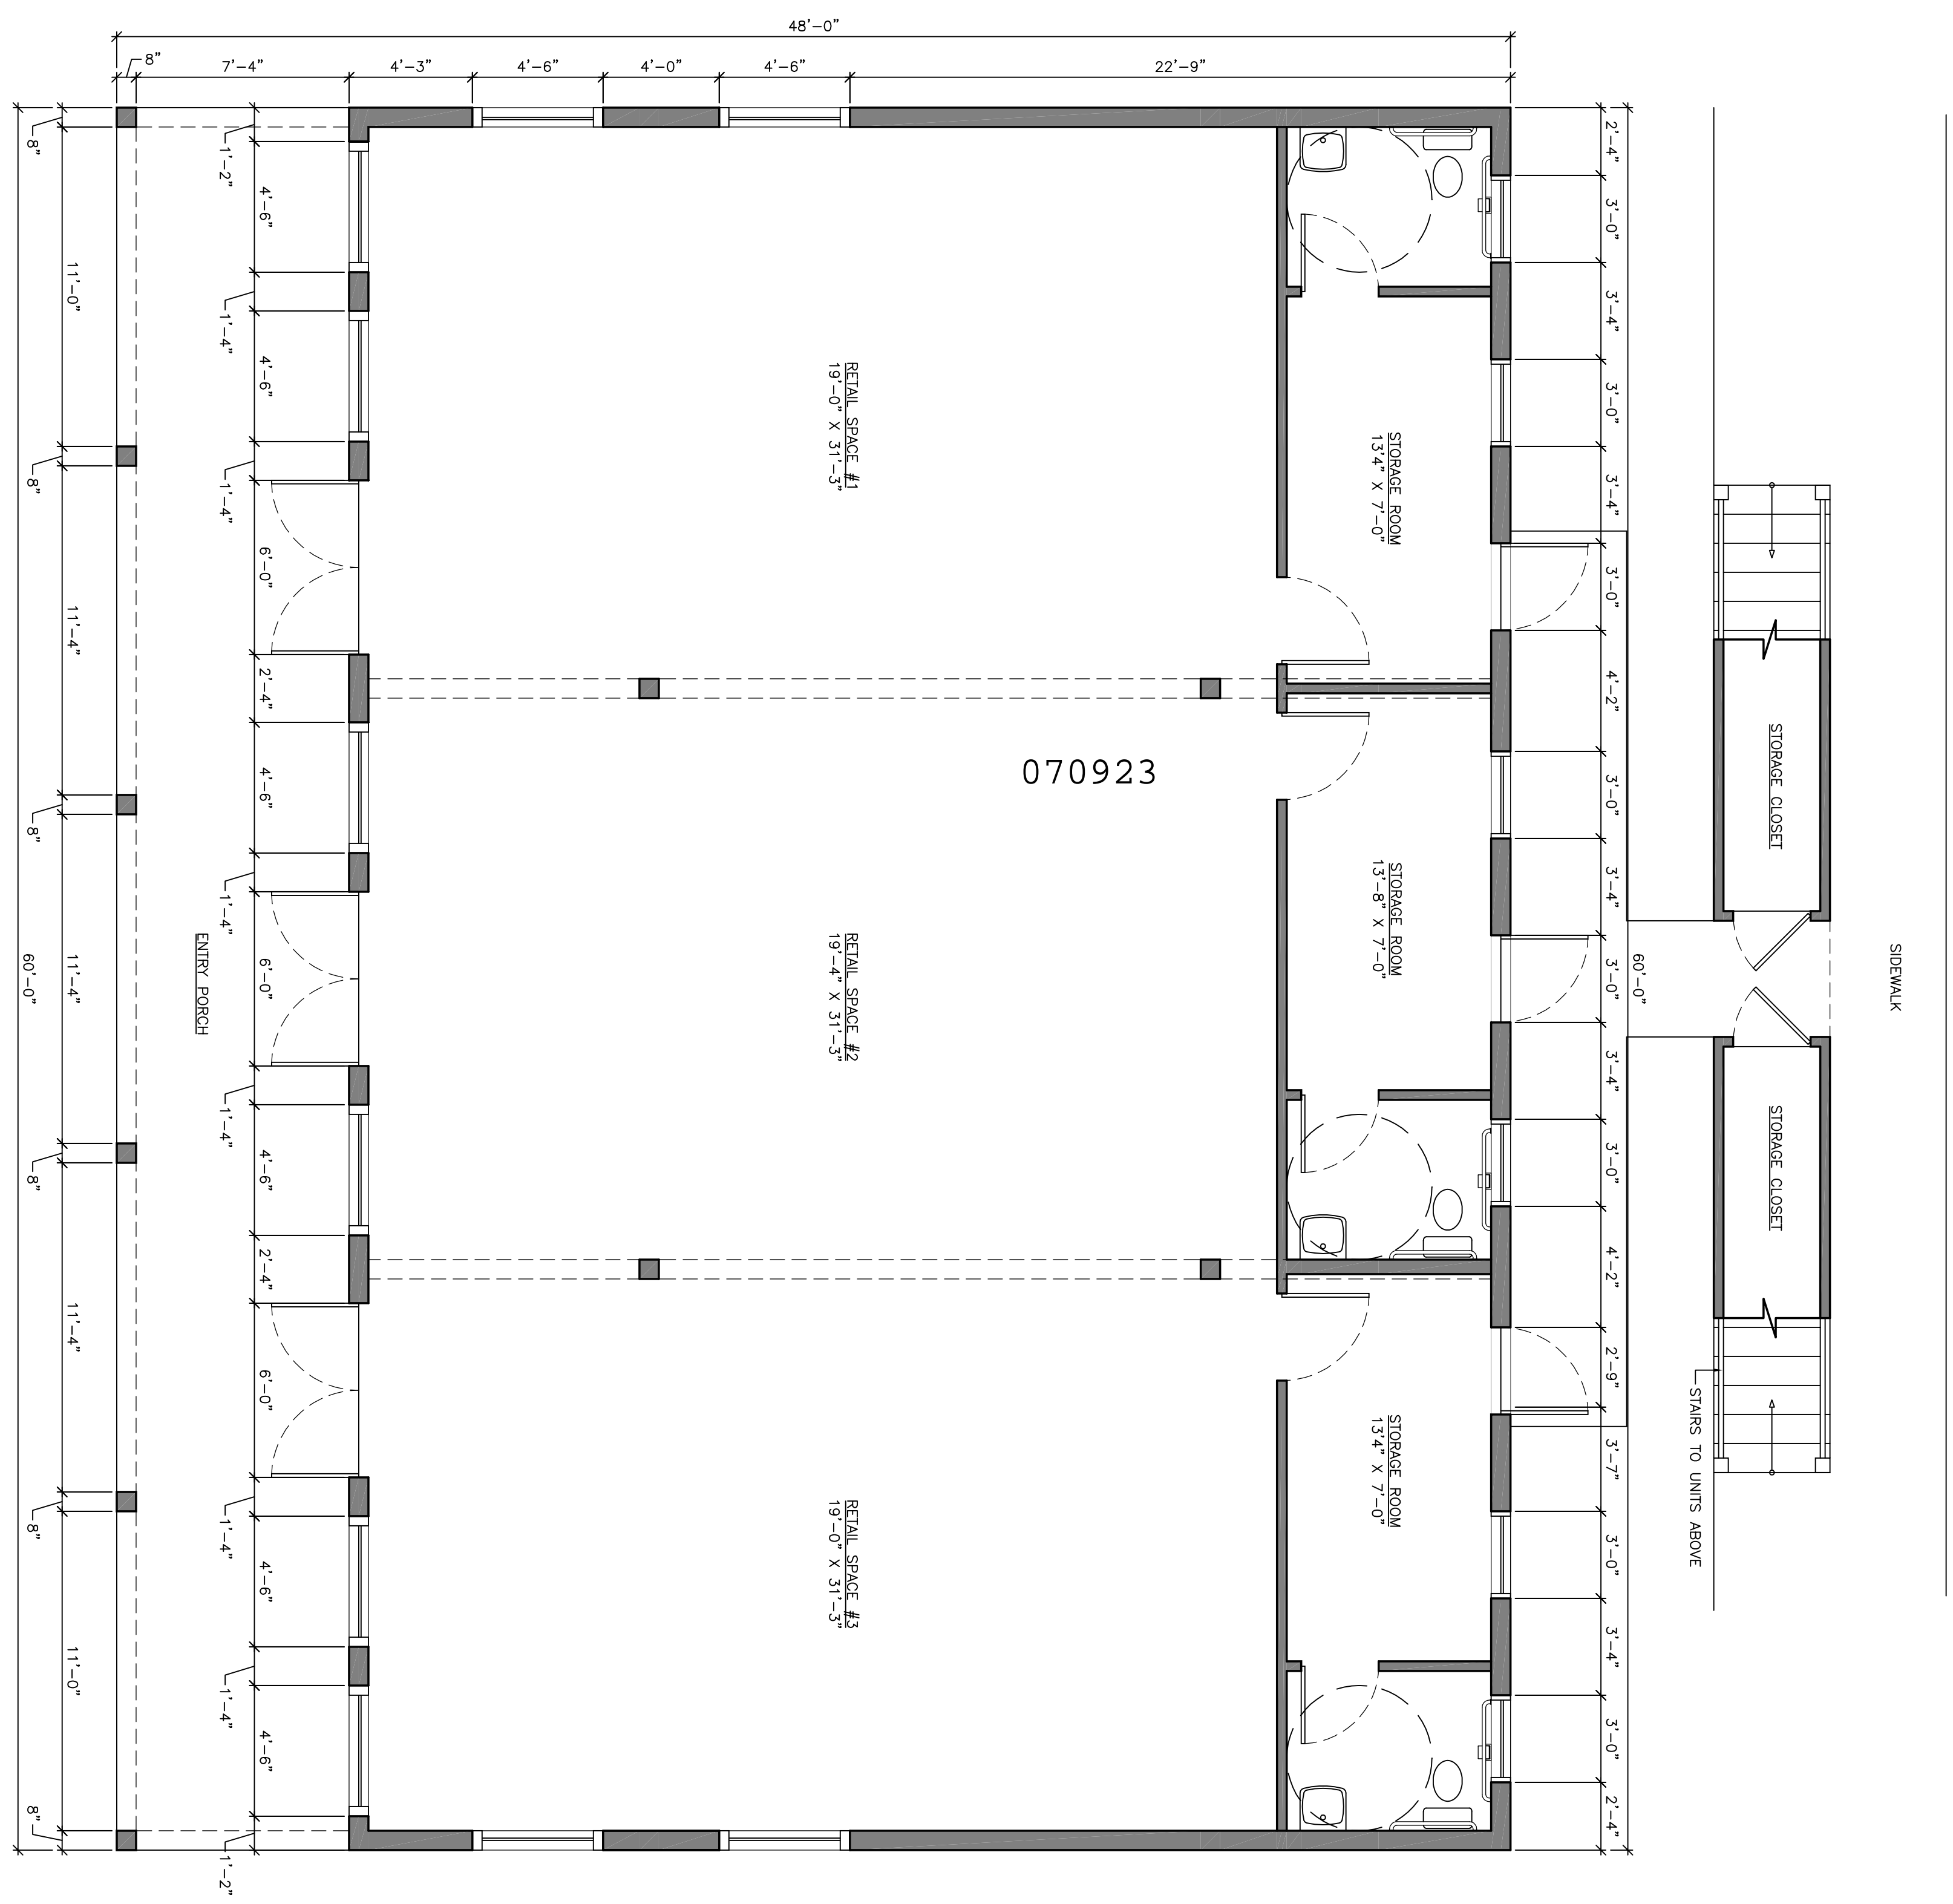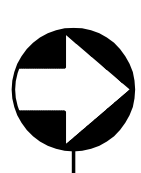


FIRST FLOOR PLAN
 SCALE: 1/4" = 1'-0"

NOT FOR CONSTRUCTION

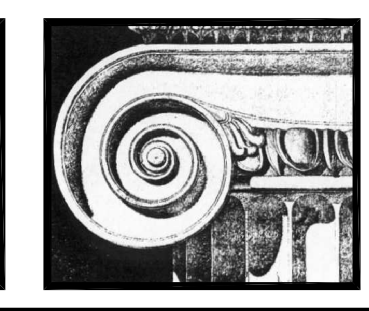


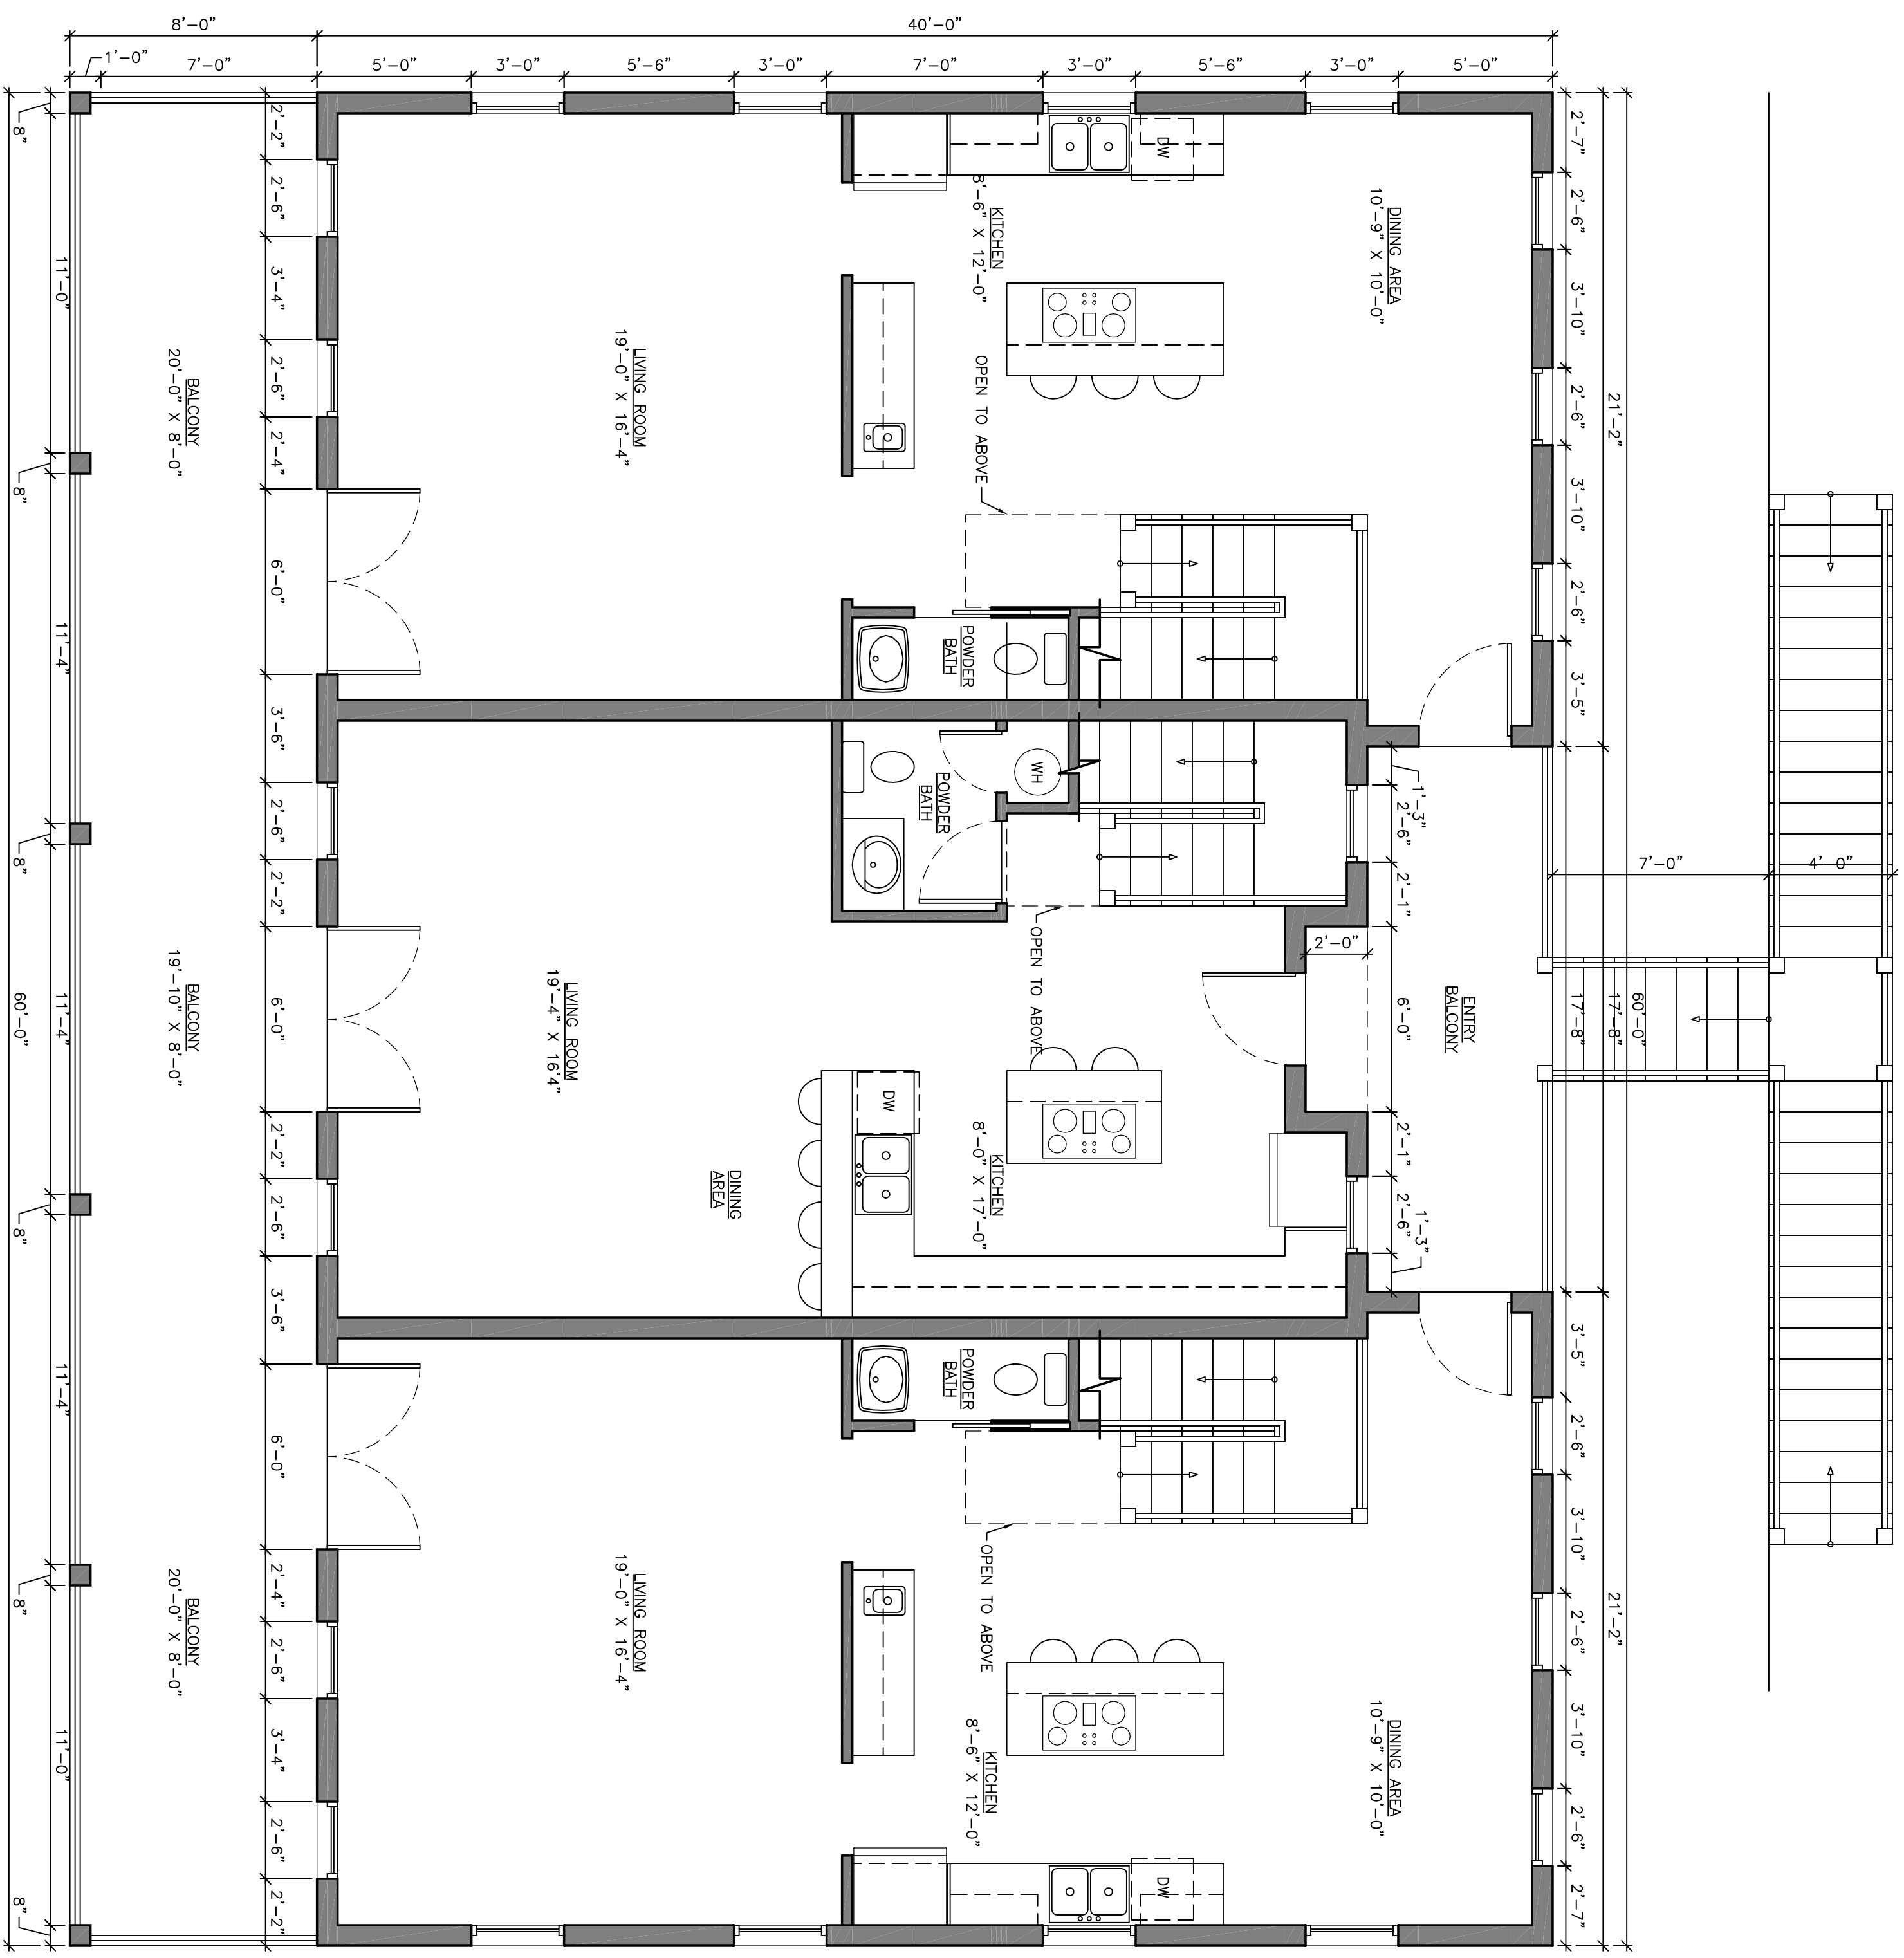



SECOND FLOOR PLAN
SCALE: 1/4" = 1'-0"

COPYRIGHT 2007 / JAY REEVES AND ASSOCIATES, INC.

NOT FOR CONSTRUCTION

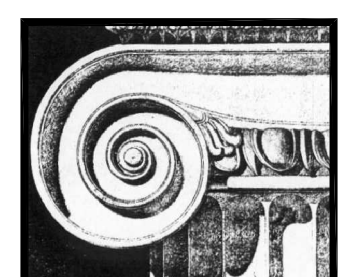

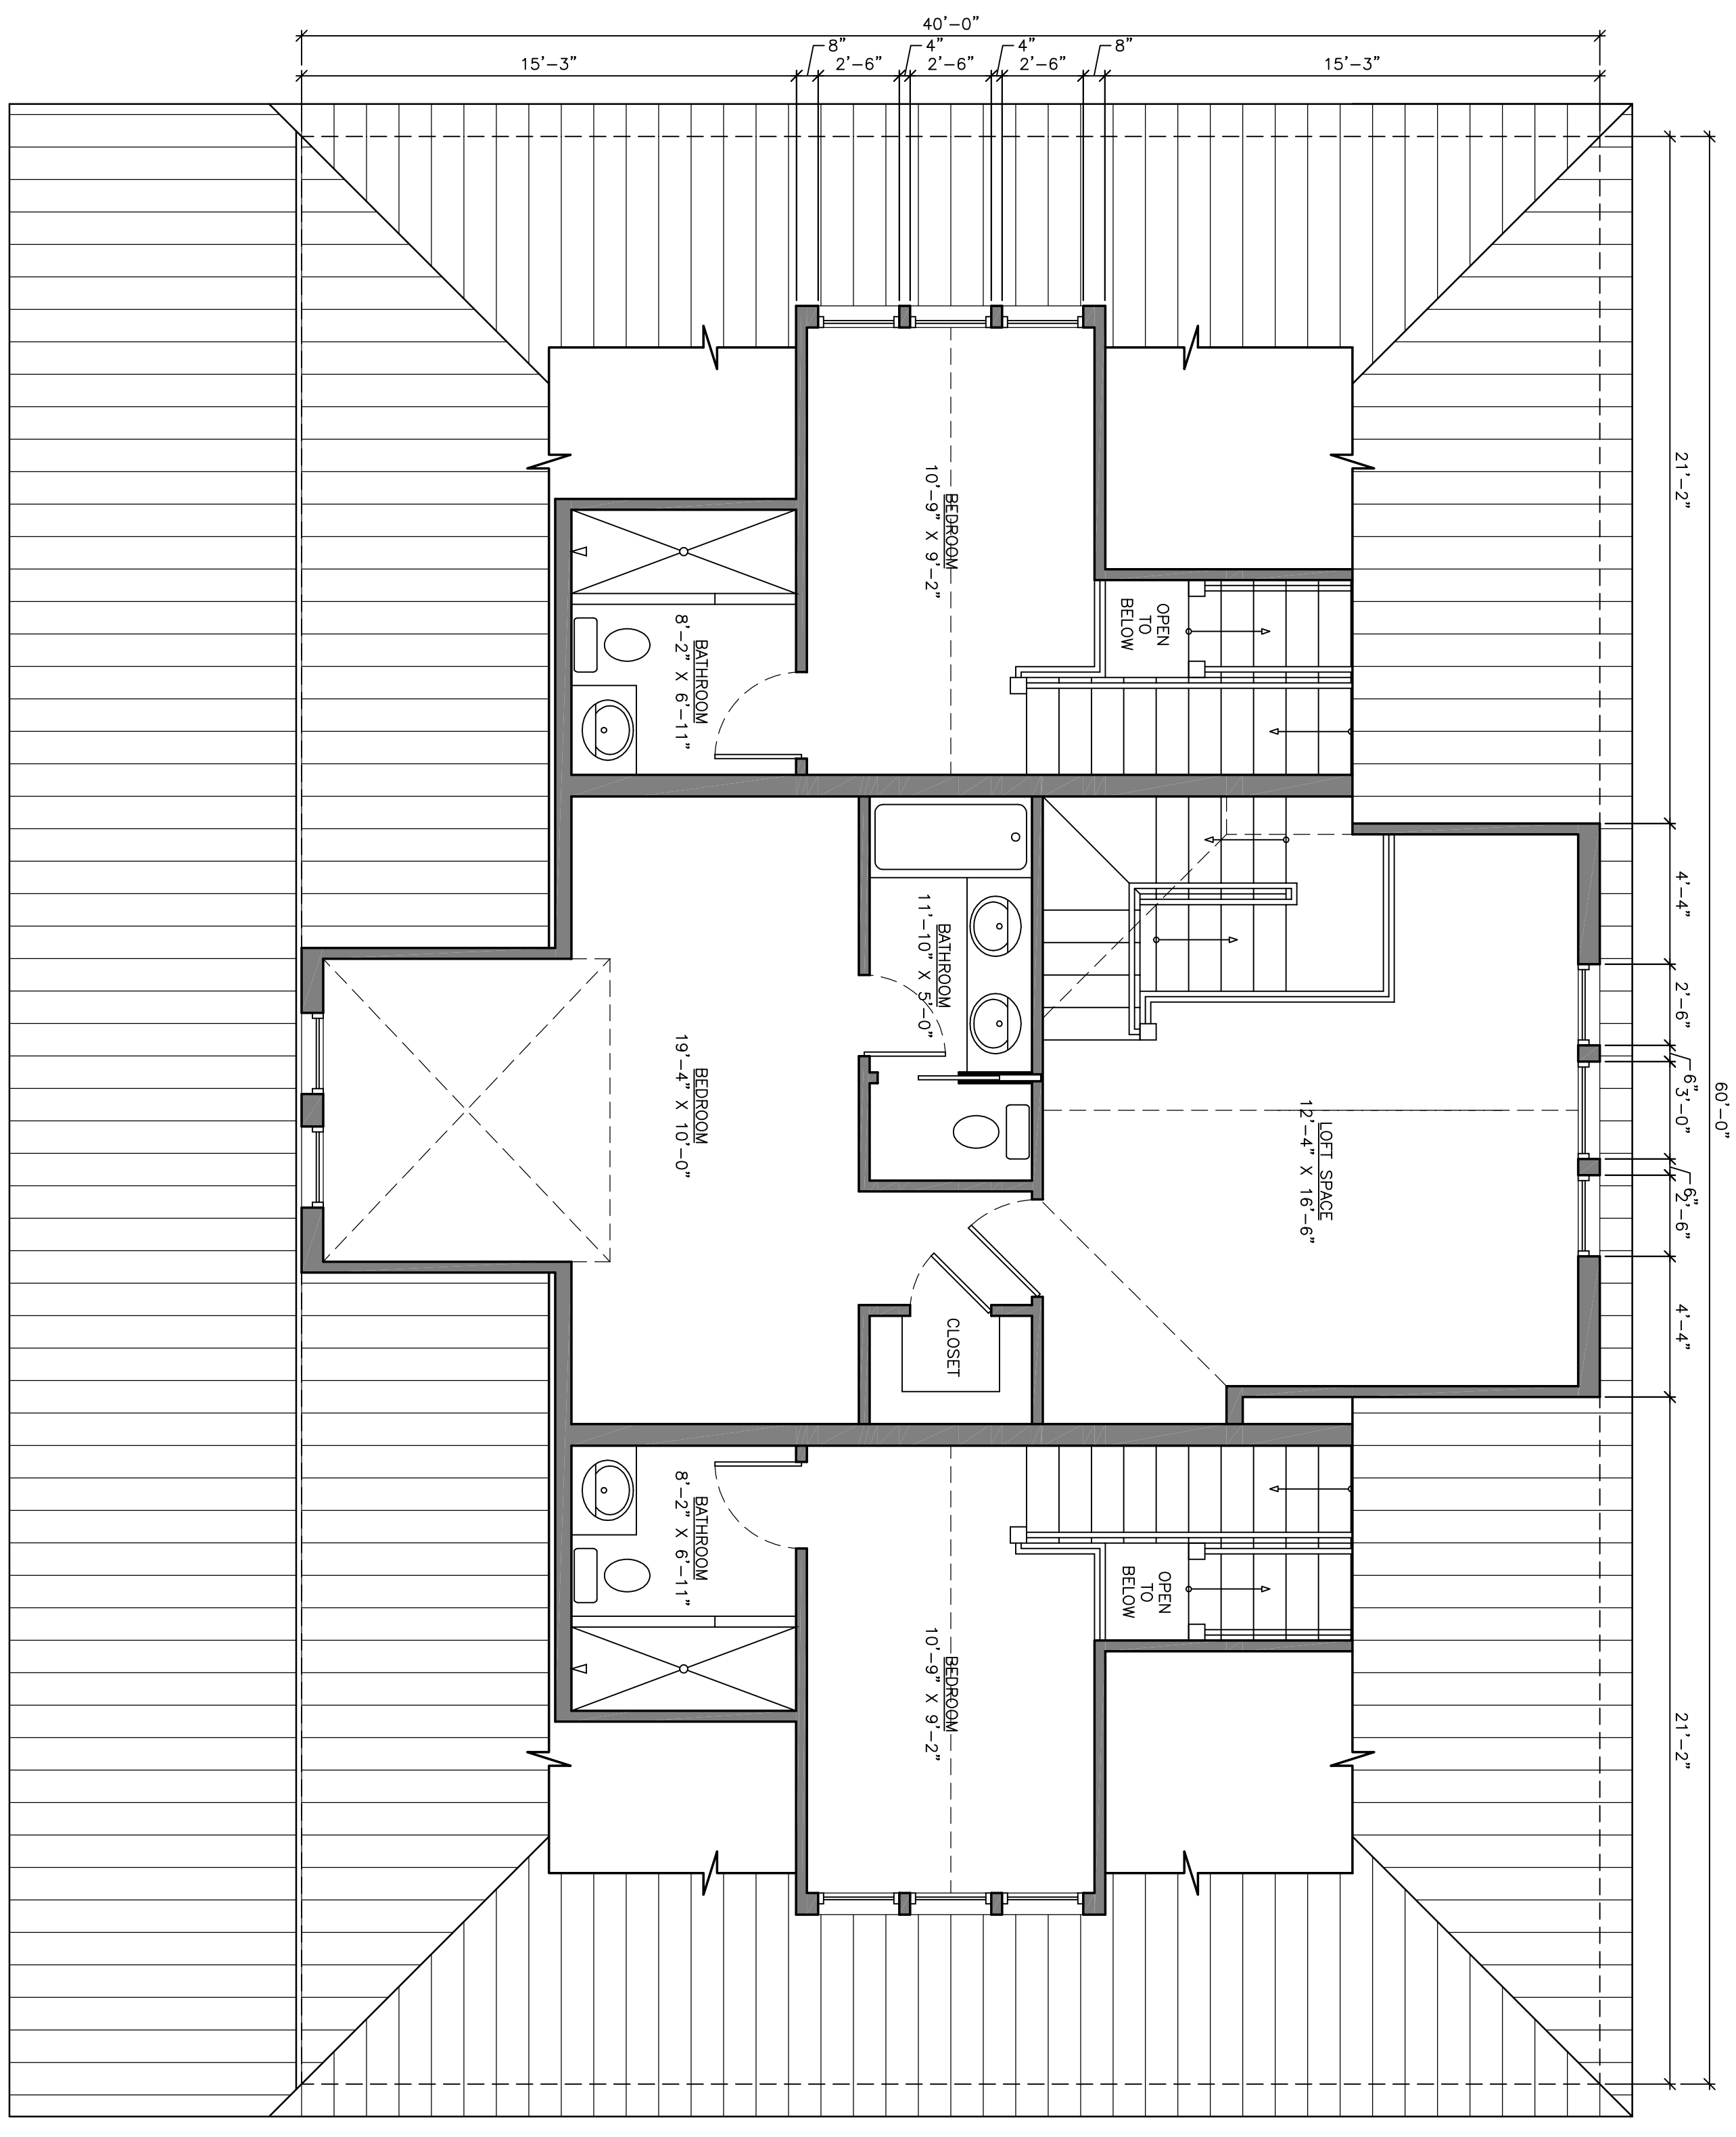


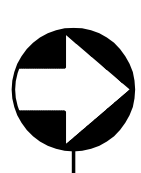
THIRD FLOOR PLAN
 SCALE: 1/4" = 1'-0"


NOT FOR CONSTRUCTION

SHEET A-03	FIFTH AVENUE - MIXED USE - CRA FIFTH AVENUE- PLEASANT STREET GAINESVILLE, FLORIDA
	FILE: 2007-06 DATE: 11-28-07

△ REVISIONS

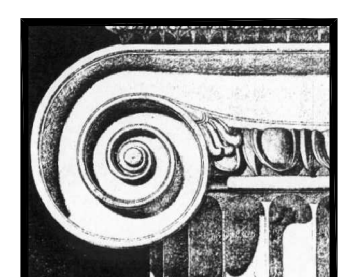

JAY REEVES & ASSOCIATES INC. ARCHITECT, DESIGNERS & PLANNERS 725 NE. 1st STREET GAINESVILLE, FLORIDA 32601	TEL.: 352 . 371 . 3205 FAX : 352 . 505 . 5689
--	--

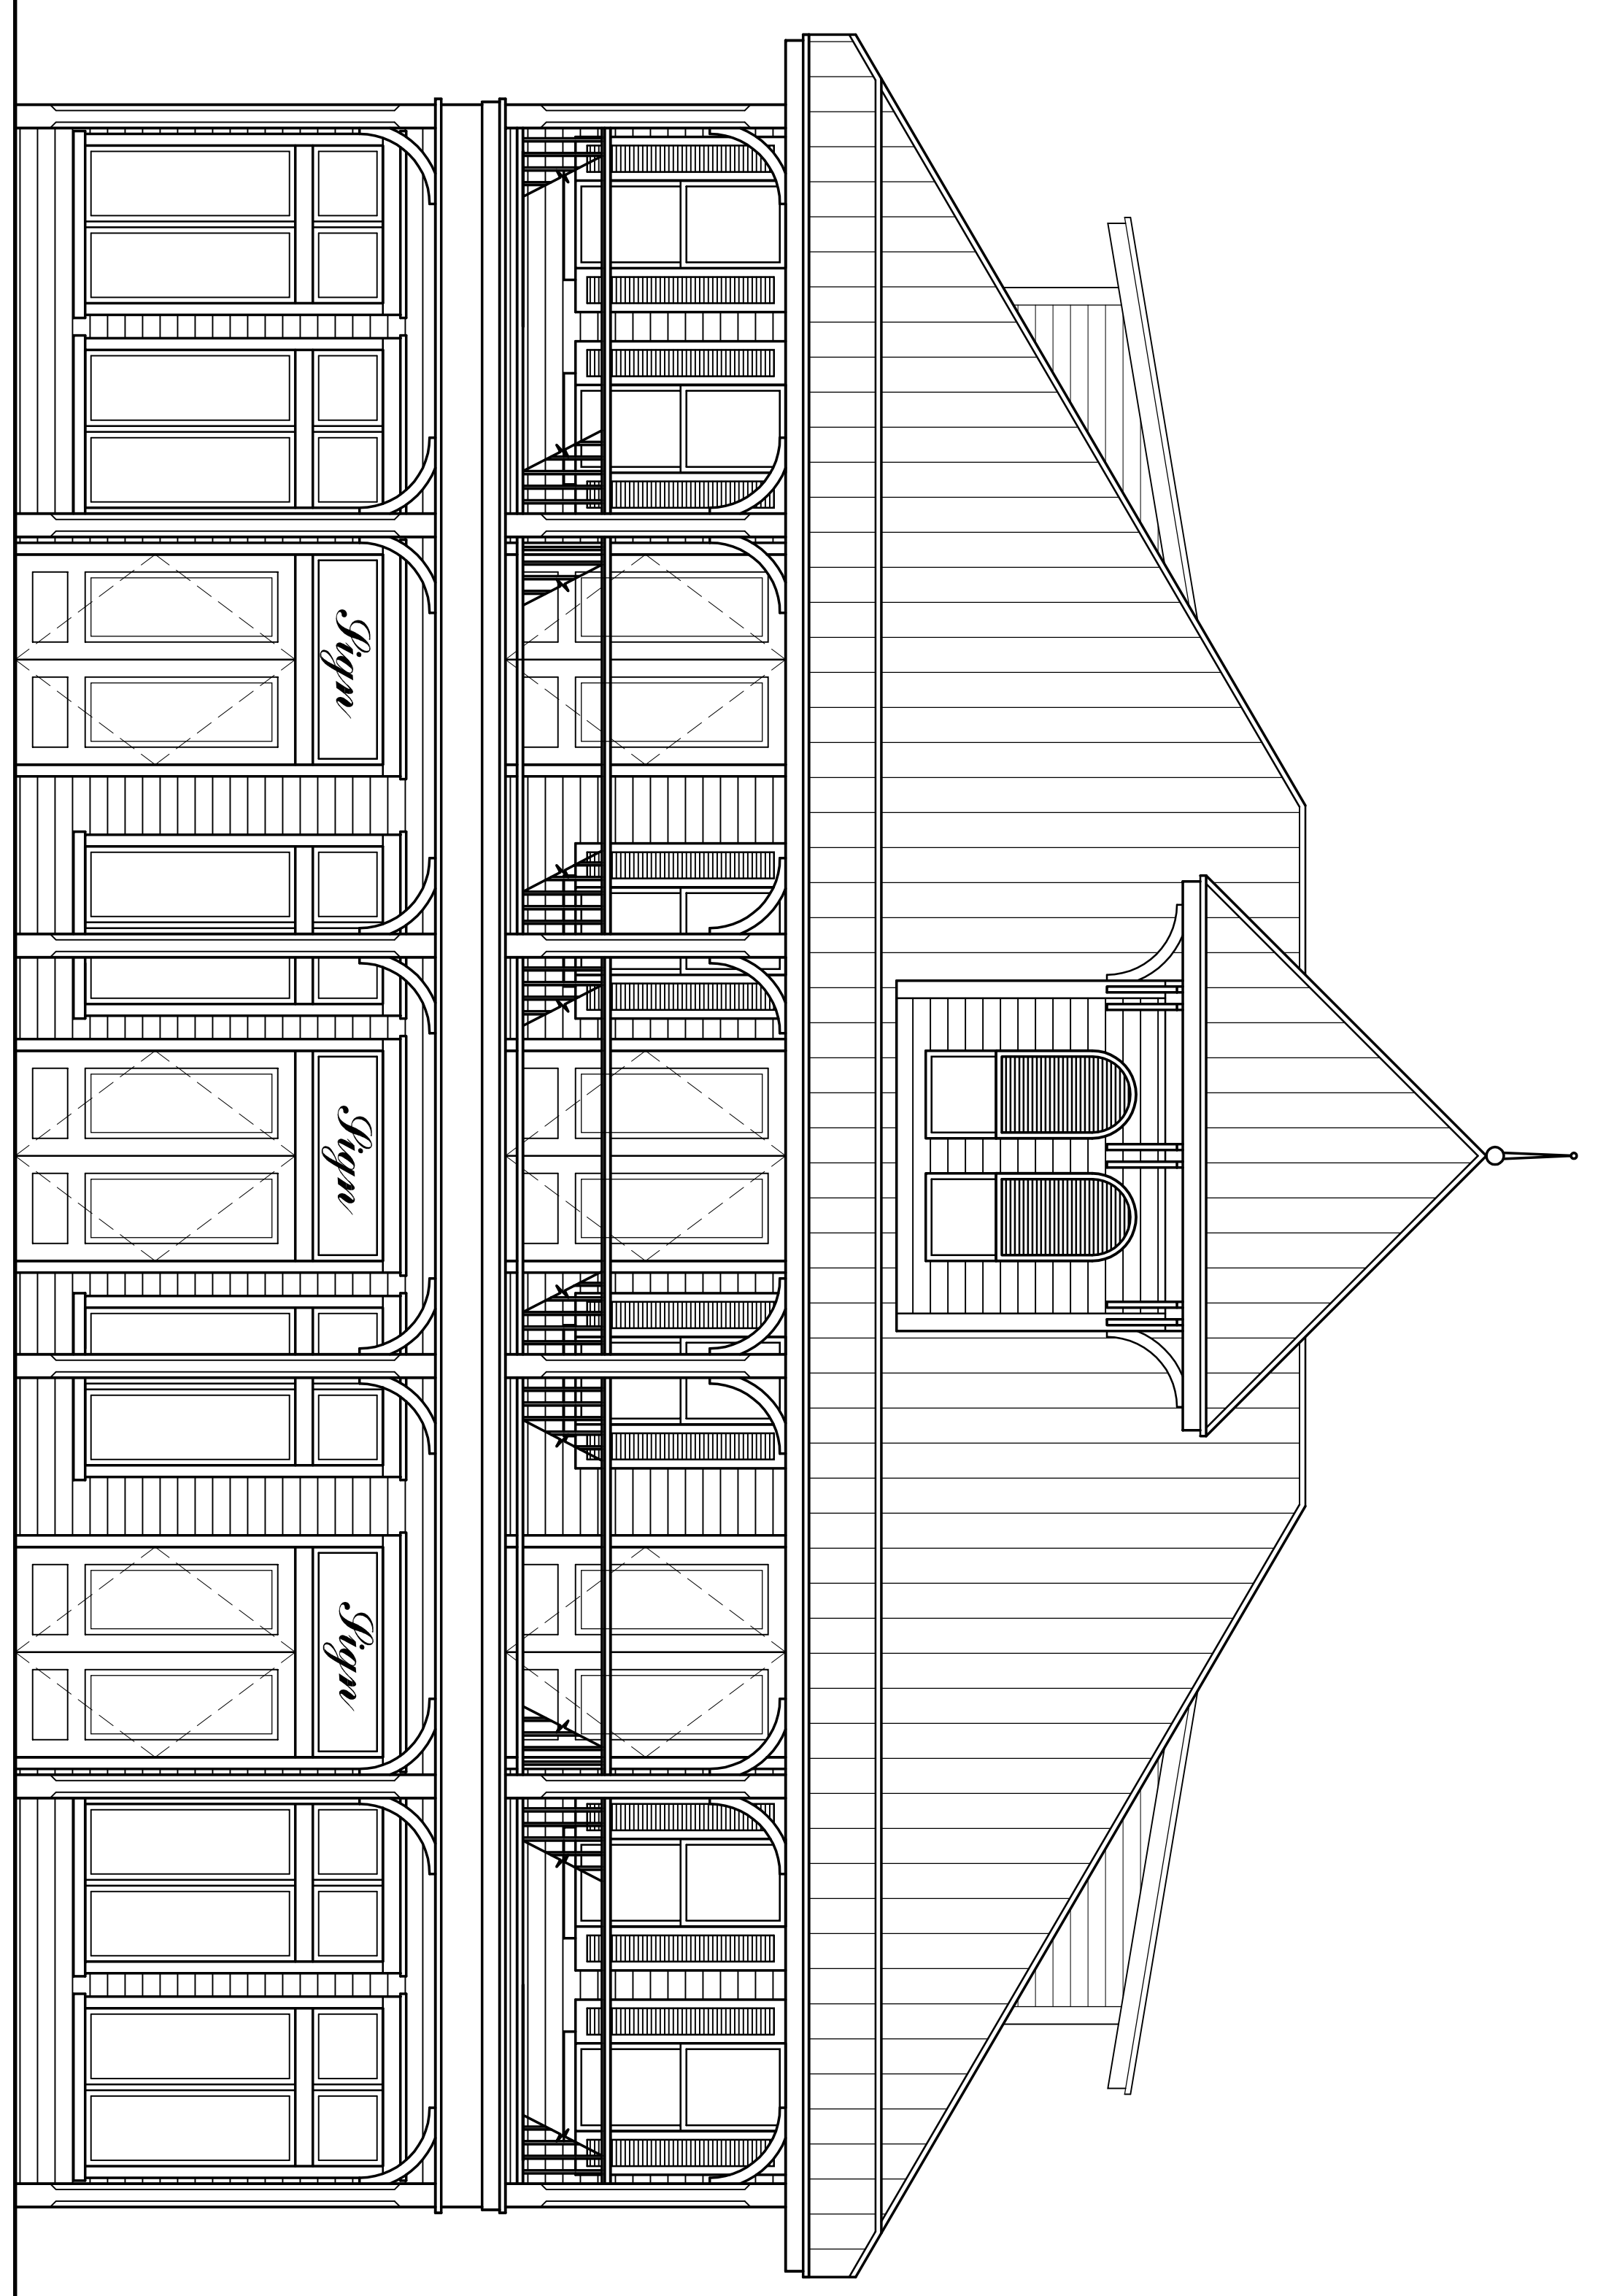


1 SOUTH ELEVATION
A-04 SCALE: 1/4" = 1'-0"



2 WEST ELEVATION
A-04 SCALE: 1/4" = 1'-0"

NOT FOR CONSTRUCTION

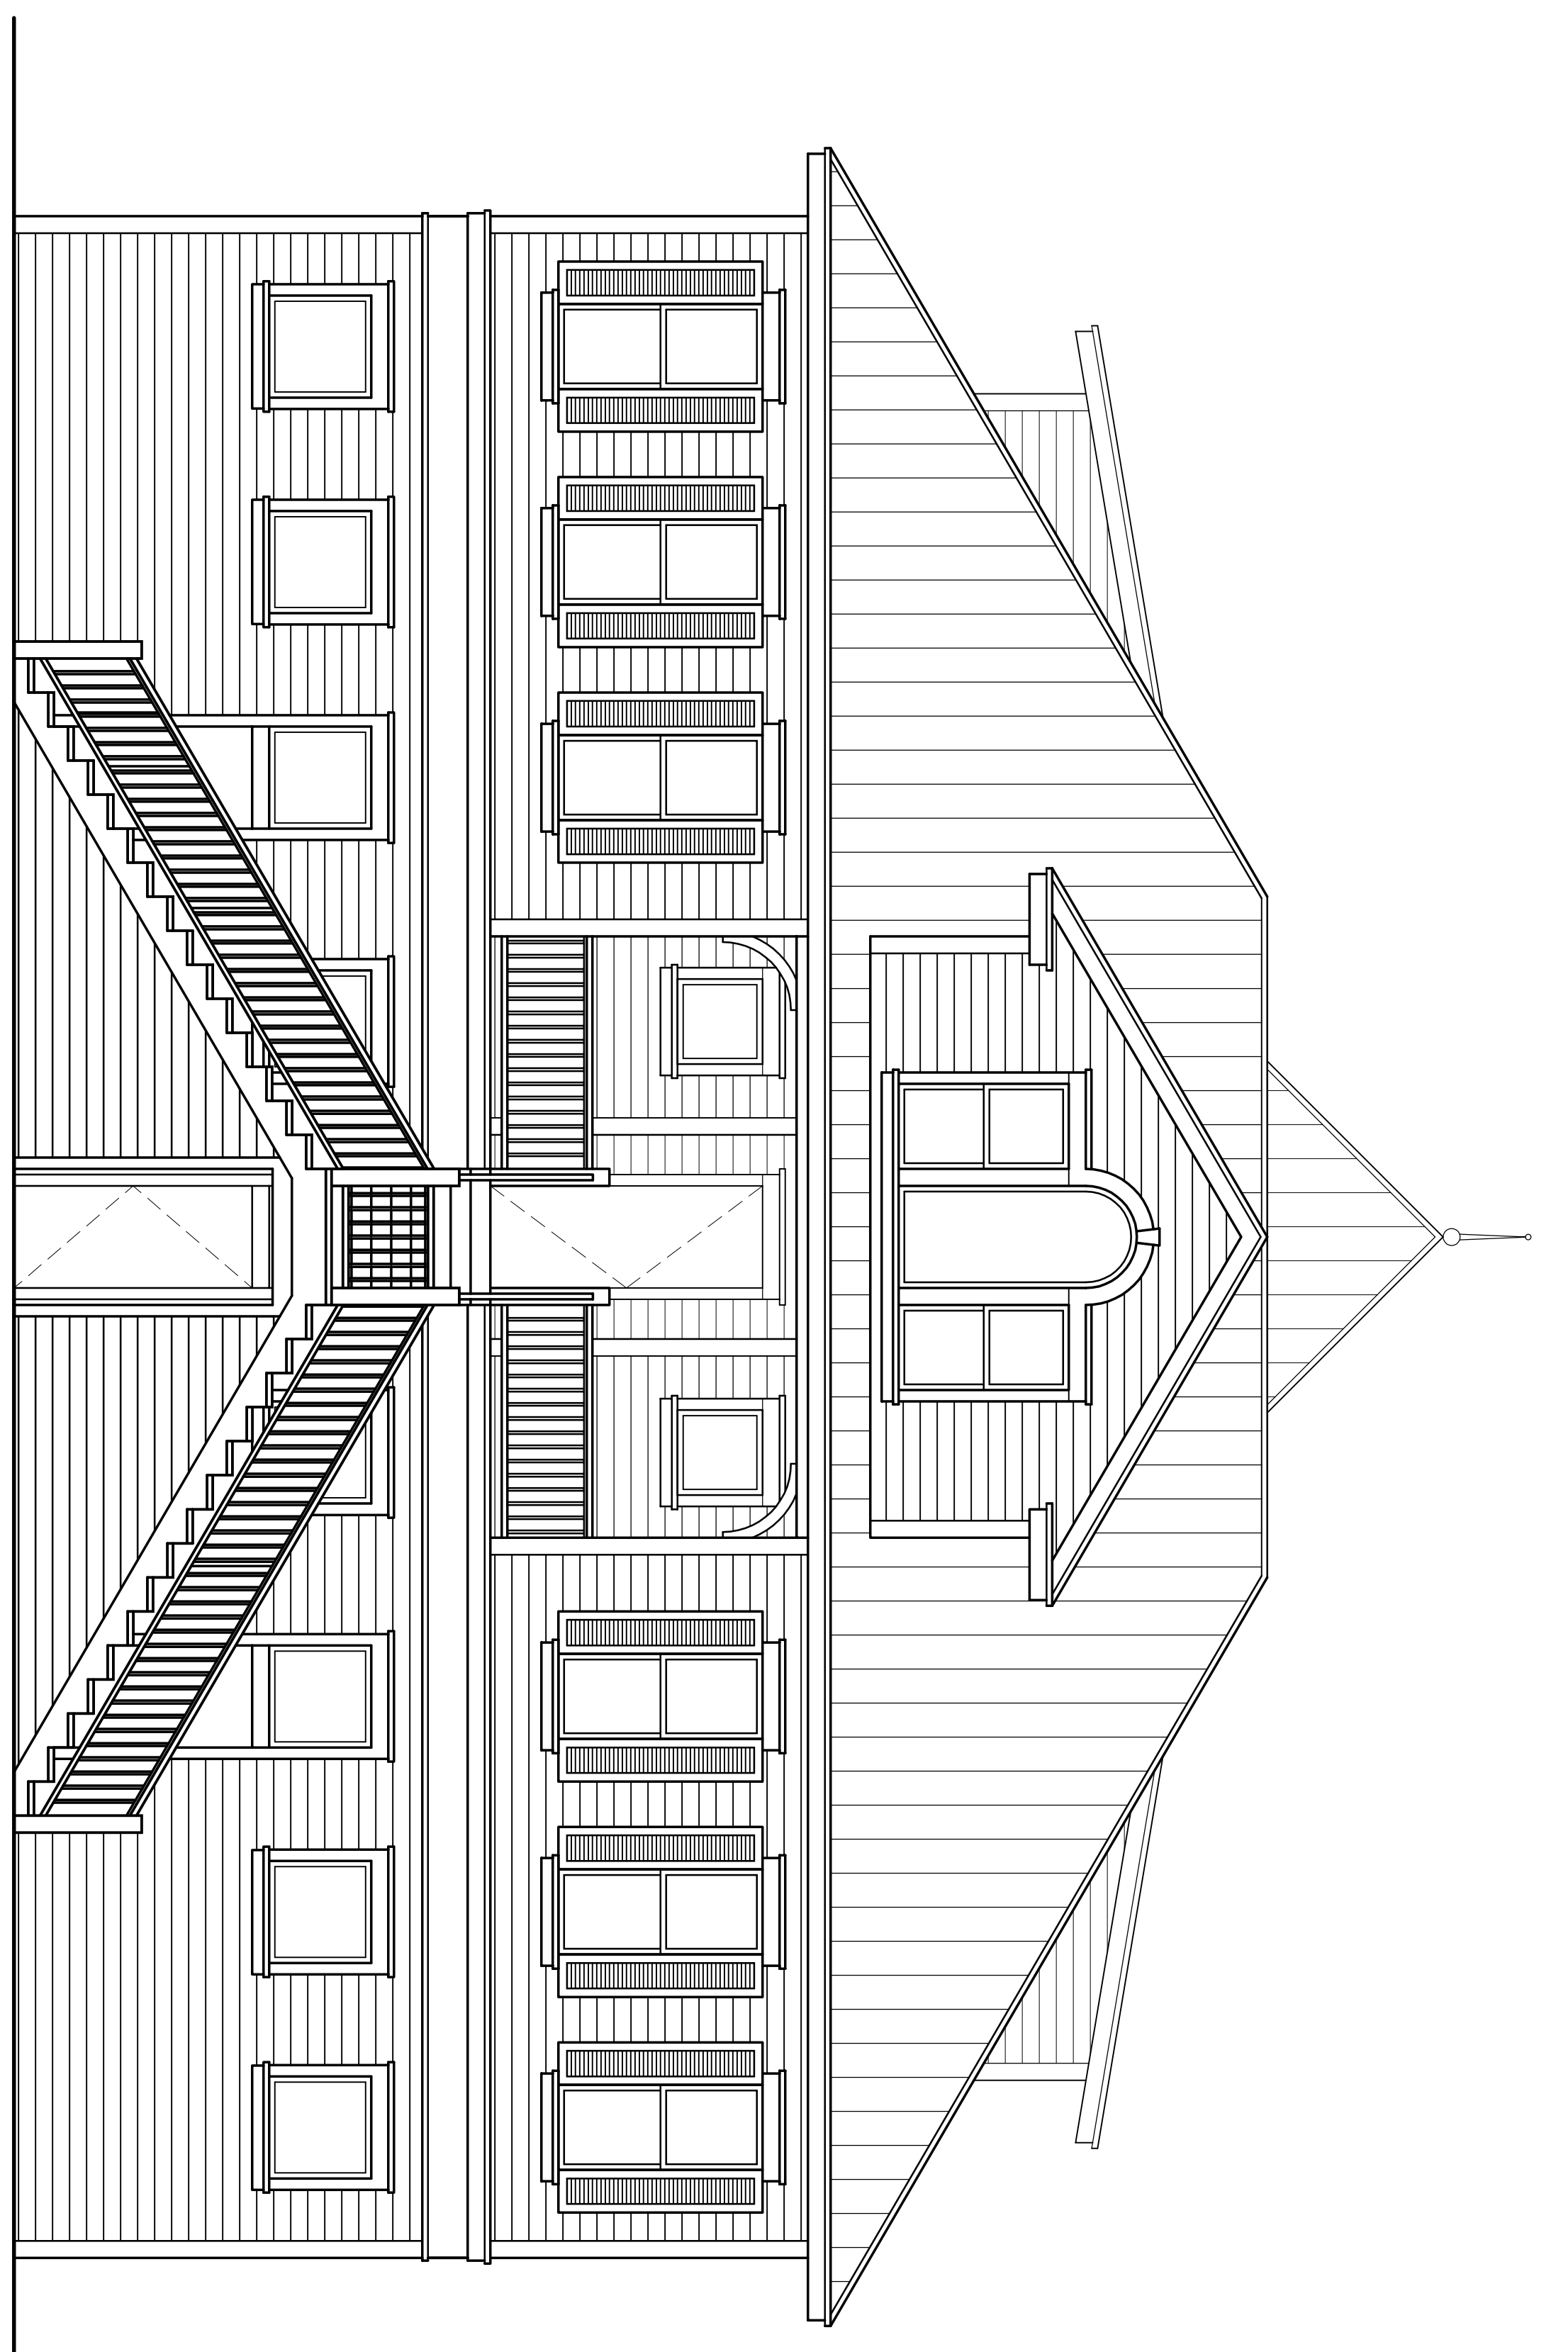

1
A-04
NORTH ELEVATION
SCALE: 1/4" = 1'-0"



2
A-04
EAST ELEVATION
SCALE: 1/4" = 1'-0"

NOT FOR CONSTRUCTION

<p>SHEET A-05</p>	<p>FIFTH AVENUE - MIXED USE - CRA FIFTH AVENUE- PLEASANT STREET GAINESVILLE, FLORIDA</p>	<p>FILE: 2007-06 DATE: 11-28-07</p>	<p>△ REVISIONS</p>		<p>JAY REEVES & ASSOCIATES INC. ARCHITECT, DESIGNERS & PLANNERS 725 NE. 1st STREET GAINESVILLE, FLORIDA 32601 TEL.: 352 . 371 . 3205 FAX: 352 . 505 . 5689</p>
-----------------------	--	---	--------------------	--	---