


Existing Zoning

140817J



Proposed Zoning- Plan Board Recommendation

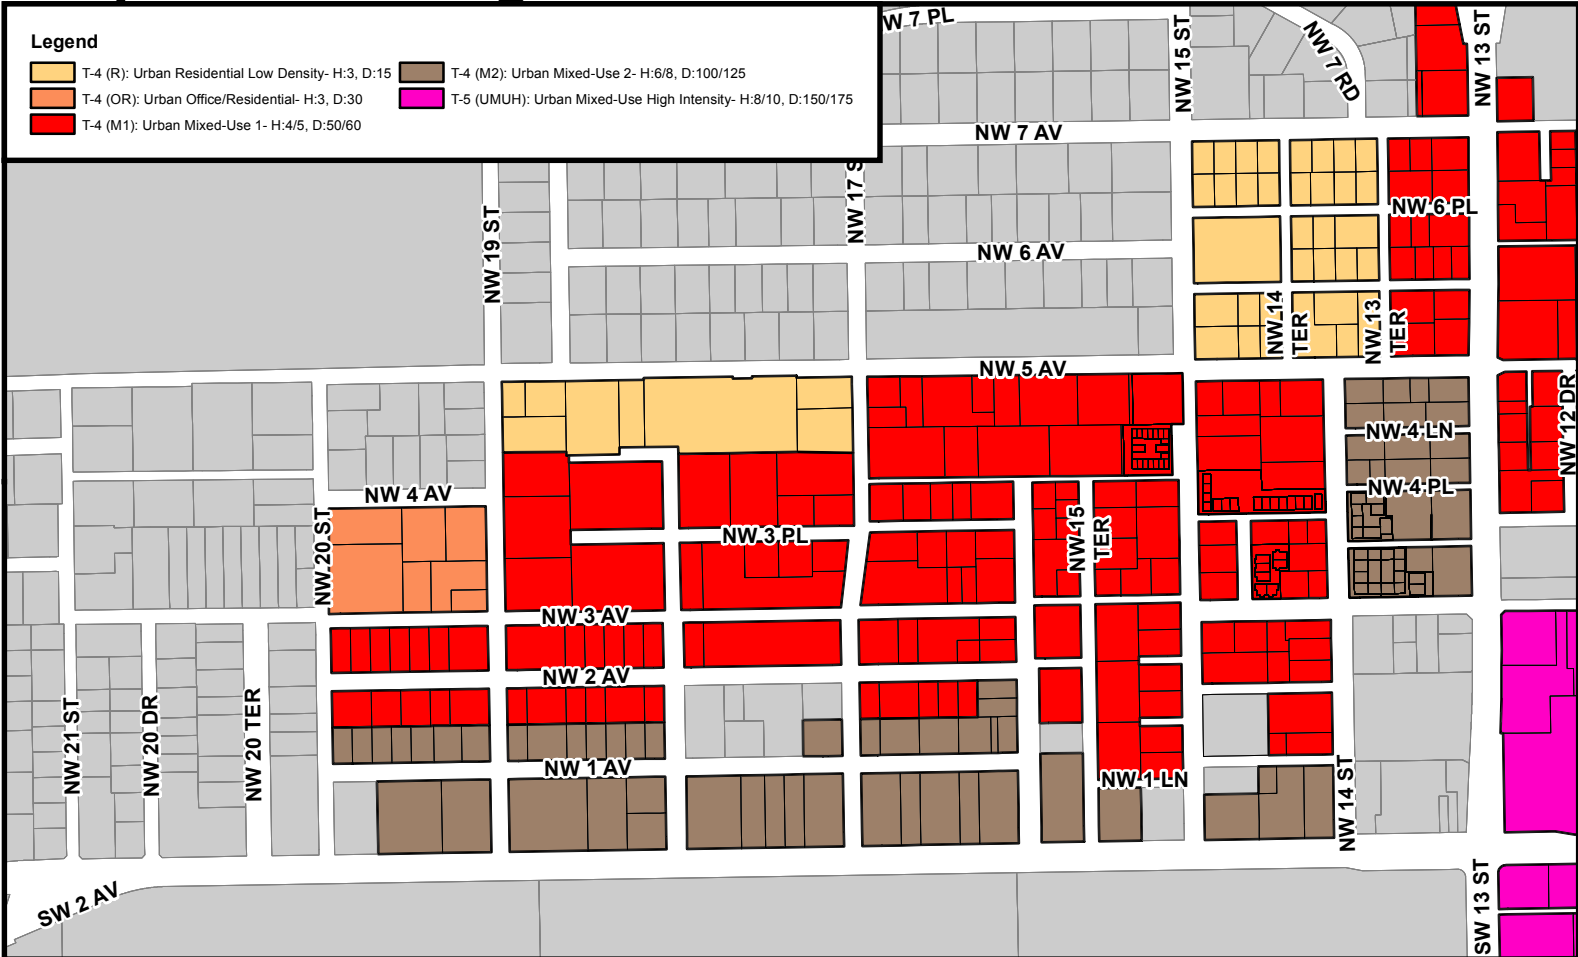


Existing Zoning

140817J




Proposed Zoning- Alternative Recommendation

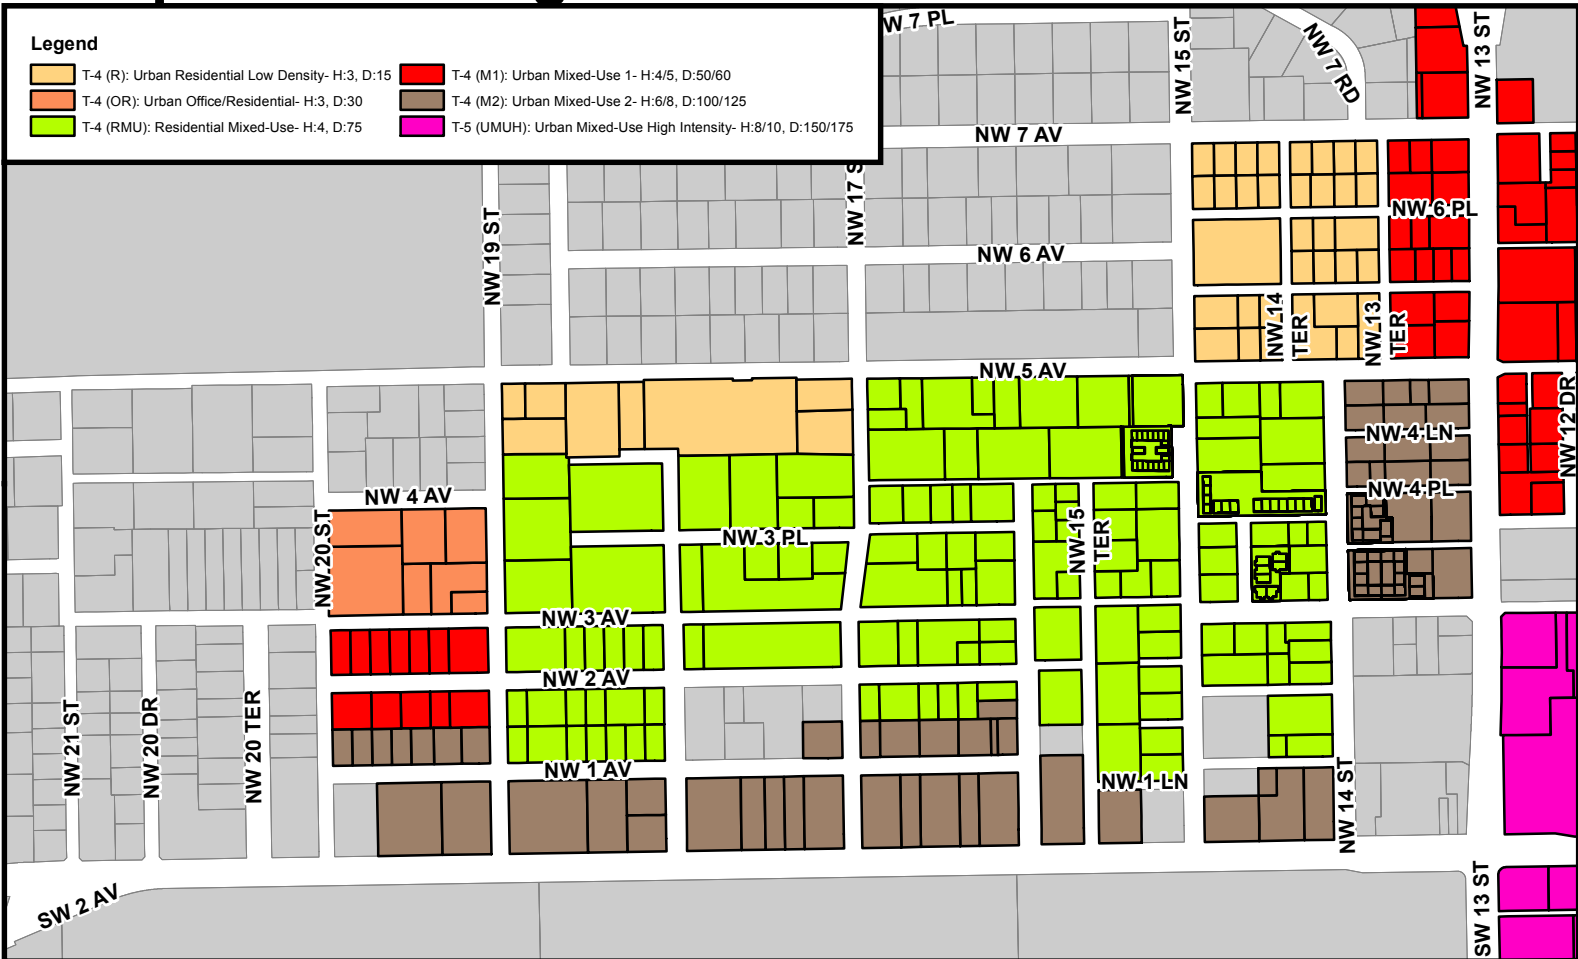

Existing Zoning

Proposed Zoning-140817J Plan Board Recommendation

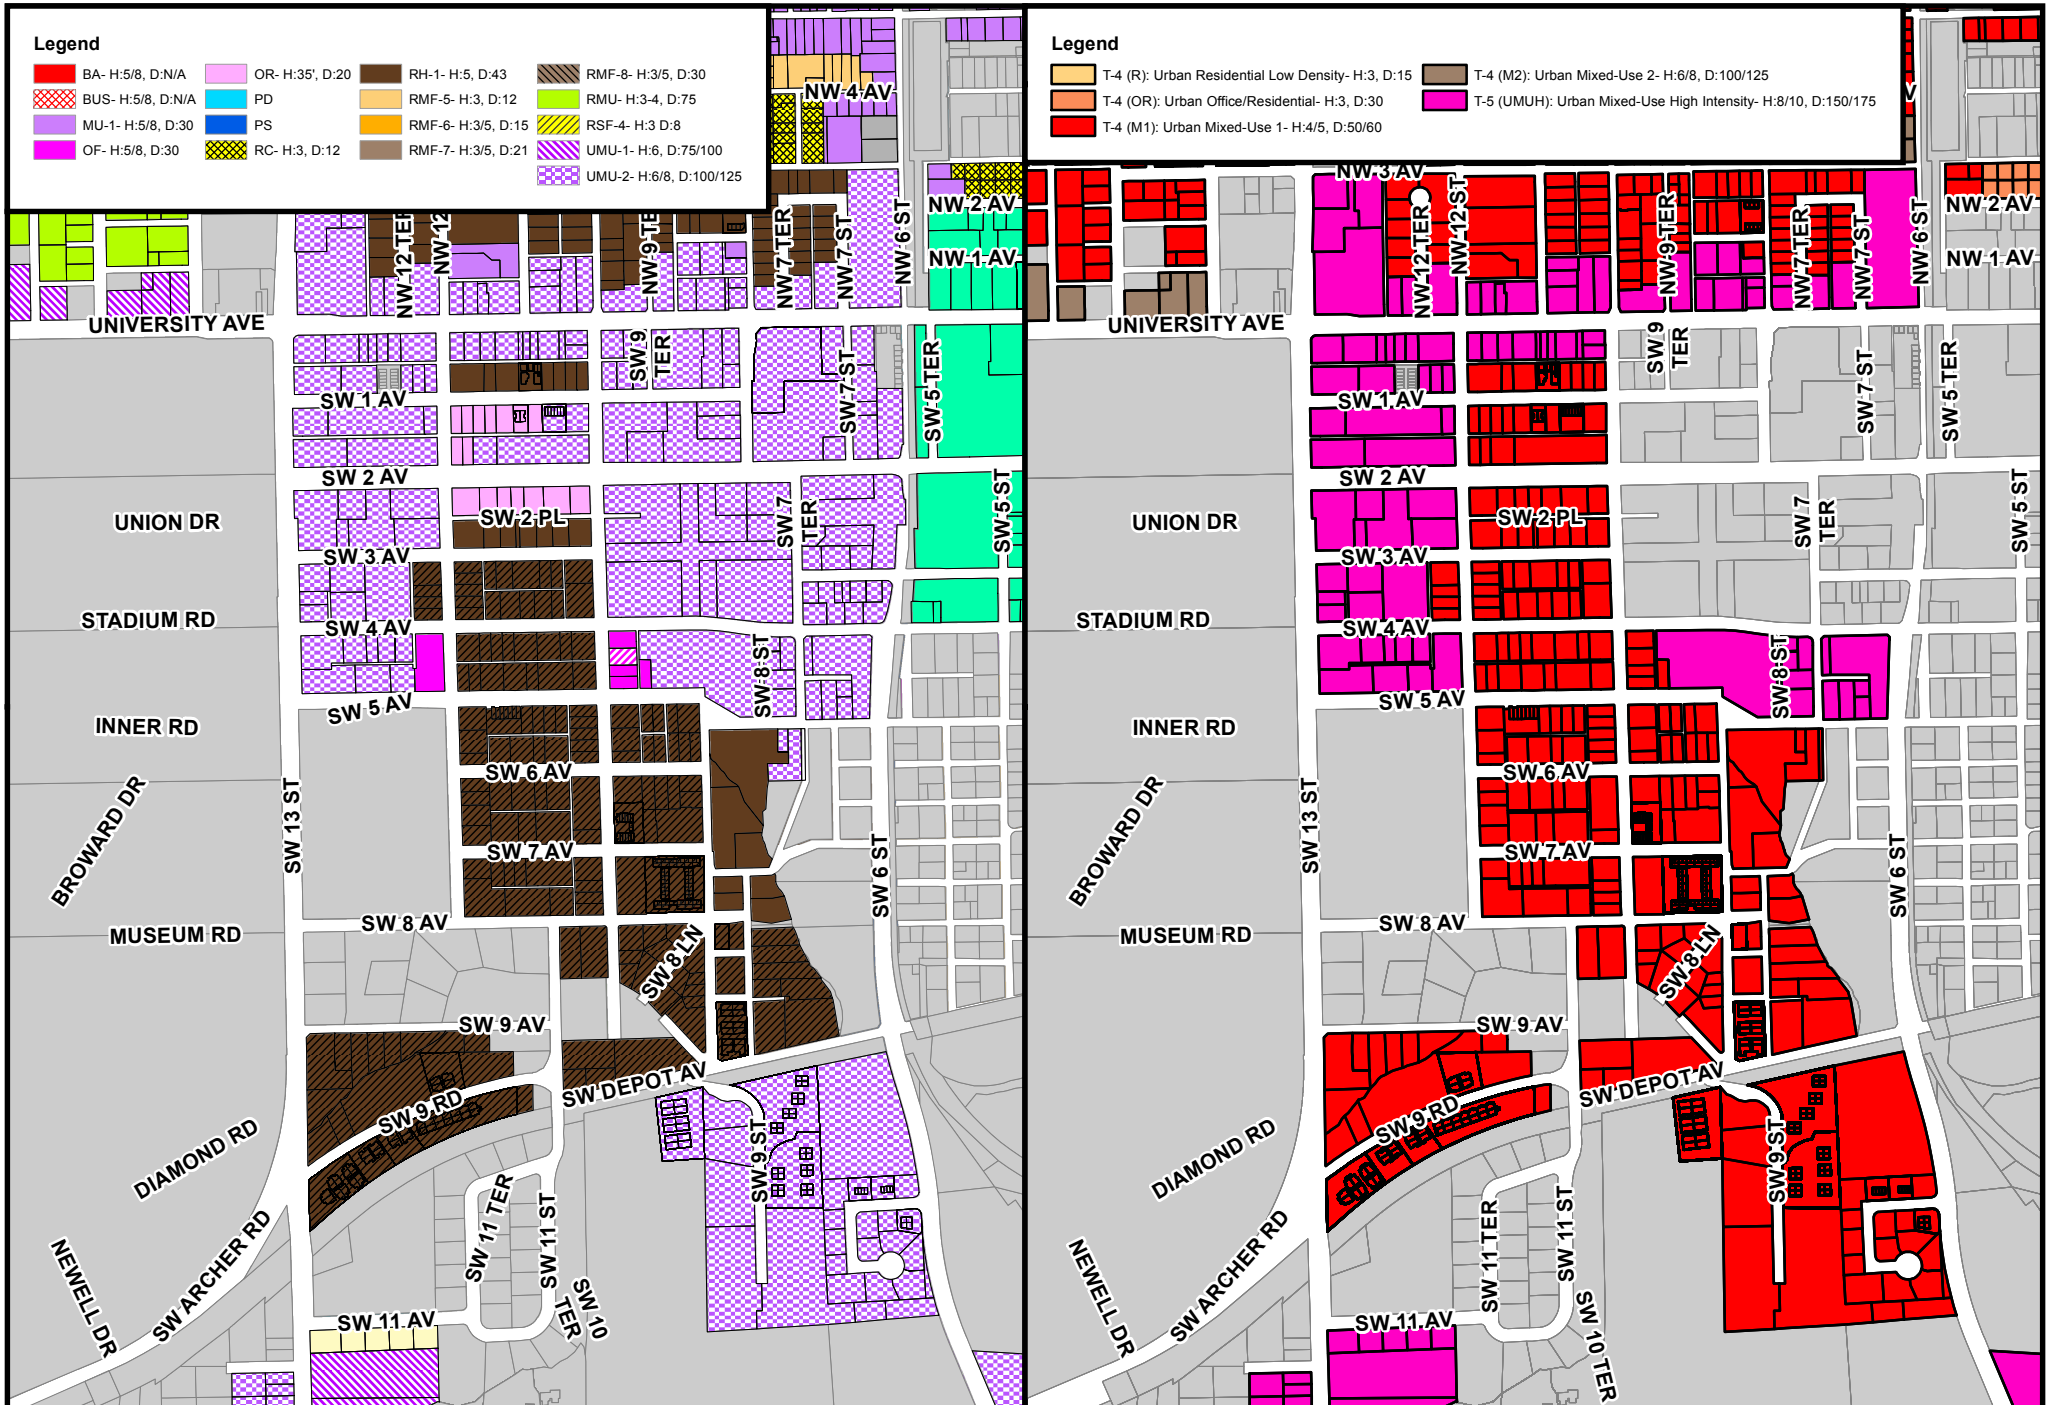

Legend

BA- H:5/8, D:N/A	OR- H:35', D:20	RH-1- H:5, D:43	RMF-8- H:3/5, D:30
BUS- H:5/8, D:N/A	PD	RMF-5- H:3, D:12	RMU- H:3-4, D:75
MU-1- H:5/8, D:30	PS	RMF-6- H:3/5, D:15	RSF-4- H:3 D:8
OF- H:5/8, D:30	RC- H:3, D:12	RMF-7- H:3/5, D:21	UMU-1- H:6, D:75/100
			UMU-2- H:6/8, D:100/125

Legend

T-4 (R): Urban Residential Low Density- H:3, D:15	T-4 (M2): Urban Mixed-Use 2- H:6/8, D:100/125
T-4 (OR): Urban Office/Residential- H:3, D:30	T-5 (UMUH): Urban Mixed-Use High Intensity- H:8/10, D:150/175
T-4 (M1): Urban Mixed-Use 1- H:4/5, D:50/60	

Existing Zoning

Proposed Zoning-140817J Alternative Recommendation

