

This Instrument Prepared By:
Ann M. Mullins, Land Rights Coordinator
Real Estate Division
Gainesville Regional Utilities
P.O. Box 147117, Sta. A130
Gainesville, FL 32614-7117

Tax Parcel No. 4321-060-000
Section 36, Township 9 South, Range 19 East
Page 1 of 3

RELEASE OF EASEMENT

This Release of Easement executed this _____ day of _____, 2006, by the CITY OF GAINESVILLE, Florida, a municipal corporation of the State of Florida, whose post office address is P. O. Box 490, Gainesville, Florida 32602, GRANTOR, to FLETCHER & SONS BUILDERS, INC., whose mailing address is 11018 Newberry Road, Gainesville, FL 32606, GRANTEE:

WHEREAS, the purpose of this Release of Easement is to release the City of Gainesville's interests in a certain public utilities easement granted by Fletcher & Sons Builders, Inc., to the City of Gainesville dated February 9, 2004, filed in Official Record Book 2864, Pages 1001-1003, of the Public Records of Alachua County, Florida.

WITNESSETH, That the City of Gainesville, for and in consideration of the benefits flowing to the City from improvement of the referenced property, does hereby remise and release forever, all the right, title, interest, claim and demand which the City has by virtue of the above-described easement in and to the following described lot, piece or parcel of land, situated, lying and being in the County of Alachua, State of Florida, to wit:

See Exhibit "A" Attached Hereto and Made a Part Hereof.

TO HAVE AND TO HOLD the same together with all and singular the appurtenances thereunto belonging or in anywise appertaining, and all the estate, right, title, interest, lien, equity and claim whatsoever of the said Grantor, either in law or equity, to the only proper use, benefit and behoof of the said Grantee forever.

IN WITNESS WHEREOF, the said Grantor has caused these presents to be executed in its name, affixed its seal the day and year first above written.

Signed, sealed and delivered:
in the presence of:

CITY OF GAINESVILLE, FLORIDA

Print Name: _____

BY: _____
Pegeen Hanrahan, Mayor

Print Name: _____

ATTEST: _____
Kurt M. Lannon
Clerk of the Commission

STATE OF FLORIDA
COUNTY OF ALACHUA

The foregoing instrument was acknowledged before me this ____ day of _____, 2006, by Pegeen Hanrahan and Kurt M. Lannon, the Mayor and Clerk of the Commission, respectively, of the City of Gainesville, Florida, a municipal corporation, who are personally known to me and duly sworn, acknowledged that as such officers, and pursuant to authority from said corporation, they executed the foregoing instrument and affixed the corporate seal all for and on behalf of said corporation, as its act and deed, and for the uses and purposes set forth and contained in said instrument.

Print Name:
Notary Public, State of Florida
Commission No. and Expiration:

Approved as to Form and Legality


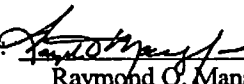
By: 
Raymond O. Manasco, Jr.
Utilities Attorney
City of Gainesville, Florida

EXHIBIT "A"

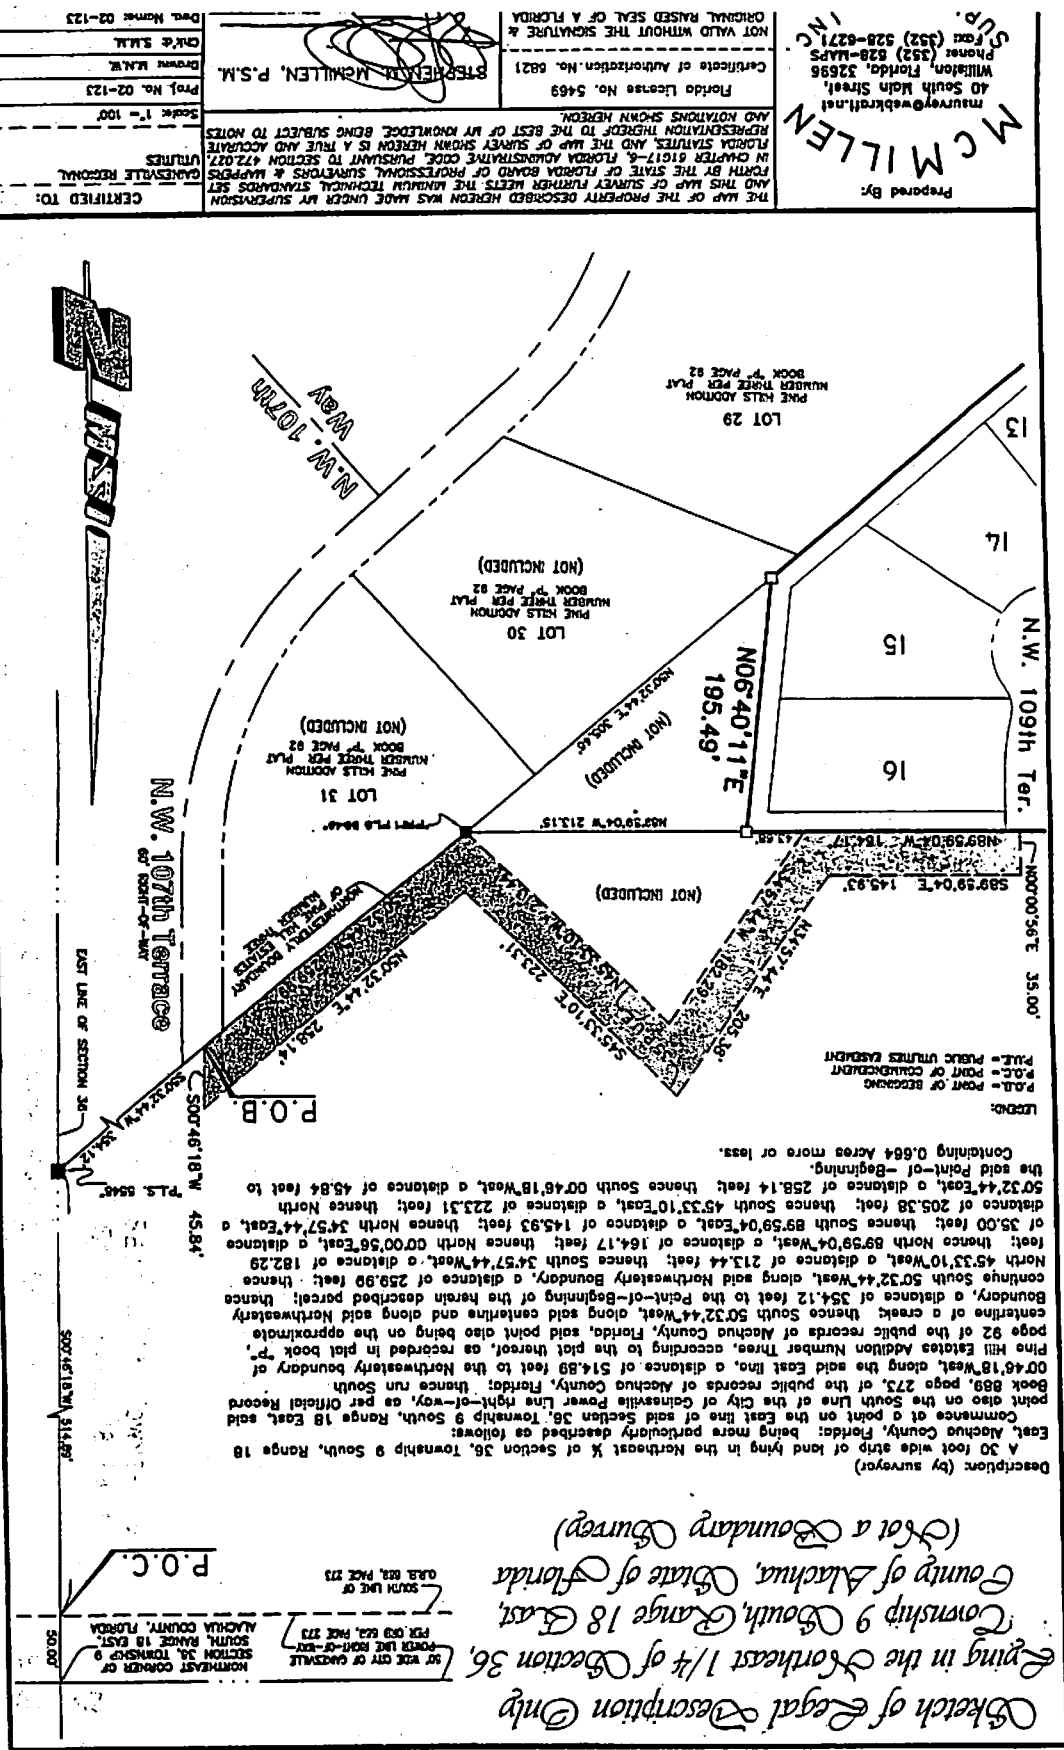

Prepared By:
M.C. MILLEN
 maurvey@webktrf.net
 40 South Main Street,
 Williston, Florida, 32696
 Phone: (352) 828-4496
 Fax: (352) 828-6271
 SUP.
 INC.

THE MAP OF THE PROPERTY DESCRIBED HEREON WAS MADE UNDER MY SUPERVISION AND THIS MAP OF SURVEY FURTHER MEETS THE MANUAL TECHNICAL STANDARDS SET FORTH BY THE STATE OF FLORIDA BOARD OF PROFESSIONAL SURVEYORS & MAPERS IN CHAPTER 61017-6, FLORIDA ADMINISTRATIVE CODE PURSUANT TO SECTION 472.021, FLORIDA STATUTES AND THE MAP OF SURVEY SHOWN HEREON IS A TRUE AND ACCURATE REPRESENTATION THEREOF TO THE BEST OF MY KNOWLEDGE BEING SUBJECT TO NOTES AND NOTATIONS SHOWN HEREON.	Florida License No. 5469
Certificate of Authorization No. 6821	STEPHERN MILLEN, P.S.M.
NOT VALID WITHOUT THE SIGNATURE & ORIGINAL RAISED SEAL OF A FLORIDA	
Scale: 1" = 100'	
Proj. No. 02-123	
Drawn R.M.W.	
CHK'D S.M.L.	
Dist. Number 02-123	