


**Legislative #
140100D MOD**

**APPLICATION FOR
FEDERAL ASSISTANCE**

		2. DATE SUBMITTED 7/28/2014	Applicant Identifier
1. TYPE OF SUBMISSION <i>Application</i> <input checked="" type="checkbox"/> Construction <input checked="" type="checkbox"/> Non-Construction	<i>Pre-application</i> <input type="checkbox"/> Construction <input type="checkbox"/> Non-Construction	3. DATE RECEIVED BY STATE	State Application Identifier
		4. DATE RECEIVED BY FEDERAL AGENCY	Federal Identifier
5. APPLICANT INFORMATION			
Legal Name: Gainesville-Alachua County Regional Airport Authority		Organizational Unit: Department: Airport Administration	
Organizational DUNS: 13-492-5275		Division: Airport Authority	
Address: Street: 3880 NE 39 th Ave. Suite A		Name and telephone number of the person to be contacted on matters involving this application (give area code): Prefix: Mr. First Name: Allan	
City: Gainesville		Middle Name: John	
County: Alachua		Last Name: Penksa	
State: FL	Zip Code: 32609-	Suffix:	
Country: USA		Email: allan.penksa@flygainesville.com	
6. EMPLOYER IDENTIFICATION NUMBER (EIN): 5 9 - 2 7 7 4 6 4 3		Phone Number (give area code): 352-373-0249	Fax Number (give area code): 352-374-8368
8. TYPE OF APPLICATION: <input checked="" type="checkbox"/> New <input type="checkbox"/> Continuation <input type="checkbox"/> Revision If Revision, enter appropriate letter(s) in box(es) (See instructions for description of letters.) <input type="checkbox"/> <input type="checkbox"/> Other (specify)		7. TYPE OF APPLICANT: (See instructions for Application Types) G Other (specify)	
10. CATALOG OF FEDERAL DOMESTIC ASSISTANCE NUMBER: 2 0 . 1 0 6		9. NAME OF FEDERAL AGENCY: Federal Aviation Administration	
TITLE (Name of Program): Airport Improvement Program		11. DESCRIPTIVE TITLE OF APPLICANT'S PROJECT: 1) Design Only -Expand Commercial Apron approx. 57,200 s.f., Sealcoat Comm. Apron (25,000 syds), Crack Fill GA Pavements (35,800 lf) 2) Design and Construct - Rehabilitate Commercial Terminal Vehicle Entrance Loop Roadway System 3) Preliminary Design Only -Rehabilitate and Improve Airfield Drainage System	
12. AREAS AFFECTED BY PROJECT (Cities, Counties, State, etc.): All or portions of Alachua, Bradford, Clay, Columbia, Gilchrest, Levy, Marion, Putnam and Union Counties in North Central Florida.		14. CONGRESSINAL DISTRICTS OF: a. Applicant Fifth District b. Project Fifth District	
13. PROPOSED PROJECT Start Date: 2/1/2014 Ending Date: 12/31/2015		16. IS APPLICATION SUBJECT TO REVIEW BY STATE EXECUTIVE ORDER 12372 PROCESS? a. Yes. <input checked="" type="checkbox"/> THIS PREAPPLICATION WAS MADE AVAILABLE TO THE STATE EXECUTIVE ORDER 12372 PROCESS FOR REVIEW ON DATE: 1/13/2014 b. No. <input type="checkbox"/> PROGRAM IS NOT COVERED BY E.O. 12372 <input type="checkbox"/> OR PROGRAM HAS NOT BEEN SELECTED BY STATE FOR REVIEW	
15. ESTIMATED FUNDING: a. Federal \$1,055,750.00 b. Applicant \$117,306.00 c. State _____ d. Local _____ e. Other _____ f. Program Income _____ g. TOTAL \$1,173,056.00		17. IS THE APPLICANT DELINQUENT ON ANY FEDERAL DEBT? <input type="checkbox"/> Yes If "Yes", attach an explanation. <input checked="" type="checkbox"/> No	
18. TO THE BEST OF MY KNOWLEDGE AND BELIEF, ALL DATA IN THIS APPLICATION/PREAPPLICATION ARE TRUE AND CORRECT. THE GOVERNING BODY OF THE APPLICANT HAS DULY AUTHORIZED THE DOCUMENT, AND THE APPLICANT WILL COMPLY WITH THE ATTACHED ASSURANCES IF THE ASSISTANCE IS AWARDED.			
a. Authorized Representative			
Prefix: Mr. First Name: Allan		Middle Name: John	
Last Name: Penksa		Suffix:	
b. Title: CEO		c. Telephone Number (give area code): 352-373-0249	
d. Signature of Authorized Representative 		e. Date Signed: July 28, 2014	

FAA AIP Application
 Gainesville Regional Airport
 July 28, 2014

Brief Item Description	% Fed	Units	RW	(1) Const or Land Cost	(2) Eng/Land Incidental	(3) Admin	(4) Total	(5) Federal	(7) Non- Federal
Design only - Commercial Apron Expansion, Comm Apron Sealcoat and GA Pavement Crack Fill	90				173,661	2,000	175,661	158,095	17,566
Rehabilitate Commercial Terminal Entrance/Loop Roadways	90			693,856	199,963	16,078	909,897	818,907	90,990
Preliminary Design -Rehab/Improve Airfield Drainage System	90				84,998	2,500	87,498	78,748	8,750
Total				693,856	458,622	20,578	1,173,056	1,055,750	117,306


PROJECT COST SUMMARY

1. Design Only - Expand Commercial Apron 57,200 syds, Seal Coat Asphalt Portion of Comercial Apron, Crack Fill/Seal General Aviation Pavements	
<u>Professional Services - Design and Bid Phase</u>	
URS Task Order #31	\$173,661.00
<u>Administration Expenses</u>	
Independent Fee Estimate - GAI Consultants	<u>\$2,000.00</u>
Project Total	\$175,661.00
2. Design and Construct - Rehabilitate Airport Entrance Loop Roadways	
<u>Professional Services</u>	
Engineering/Bid/Construction Services - AVCON Task Order #1	\$114,400.00
Construction Admin, Testing and RPR - URS Task Order #32	\$85,563.00
<u>Construction</u>	
V.E. Whitehurst and Sons. - Per competitive bid opened 6-14-2014	
Base Bid -	\$653,955.55
Add Alt. 1	\$39,900.50
<i>Construction Total - \$693,856.05</i>	
<u>Administration Expenses</u>	
Independent Fee Estimate - C&S Companies, inc.	\$3,000.00
Misc. GACRAA grant admin., bookkeeping, processing, advertisements, postage, etc.	<u>\$13,078.00</u>
Project Total	\$909,897.05
3. Preiliminary Design Only - Rehabilitate and Improve Airfield Drainage	
<u>Professional Services</u>	
AVCON Task Order #2	\$84,998.00
<u>Administration</u>	
IFE - GAI Consultants	\$2,500.00
Project Total	\$87,498.00
Total - All Projects	\$1,173,056.05
	x.90
FAA Share Requested (90%) AIP 3-12-0028-037-2014	<u>\$1,055,750.45</u>

Available FAA Funding


We request use of GNV's available FY14 AIP entitlement funds for this project.
 Approx. \$1,600,000 FY14 Entitlements is anticipated plus carryover balance from previous projects.

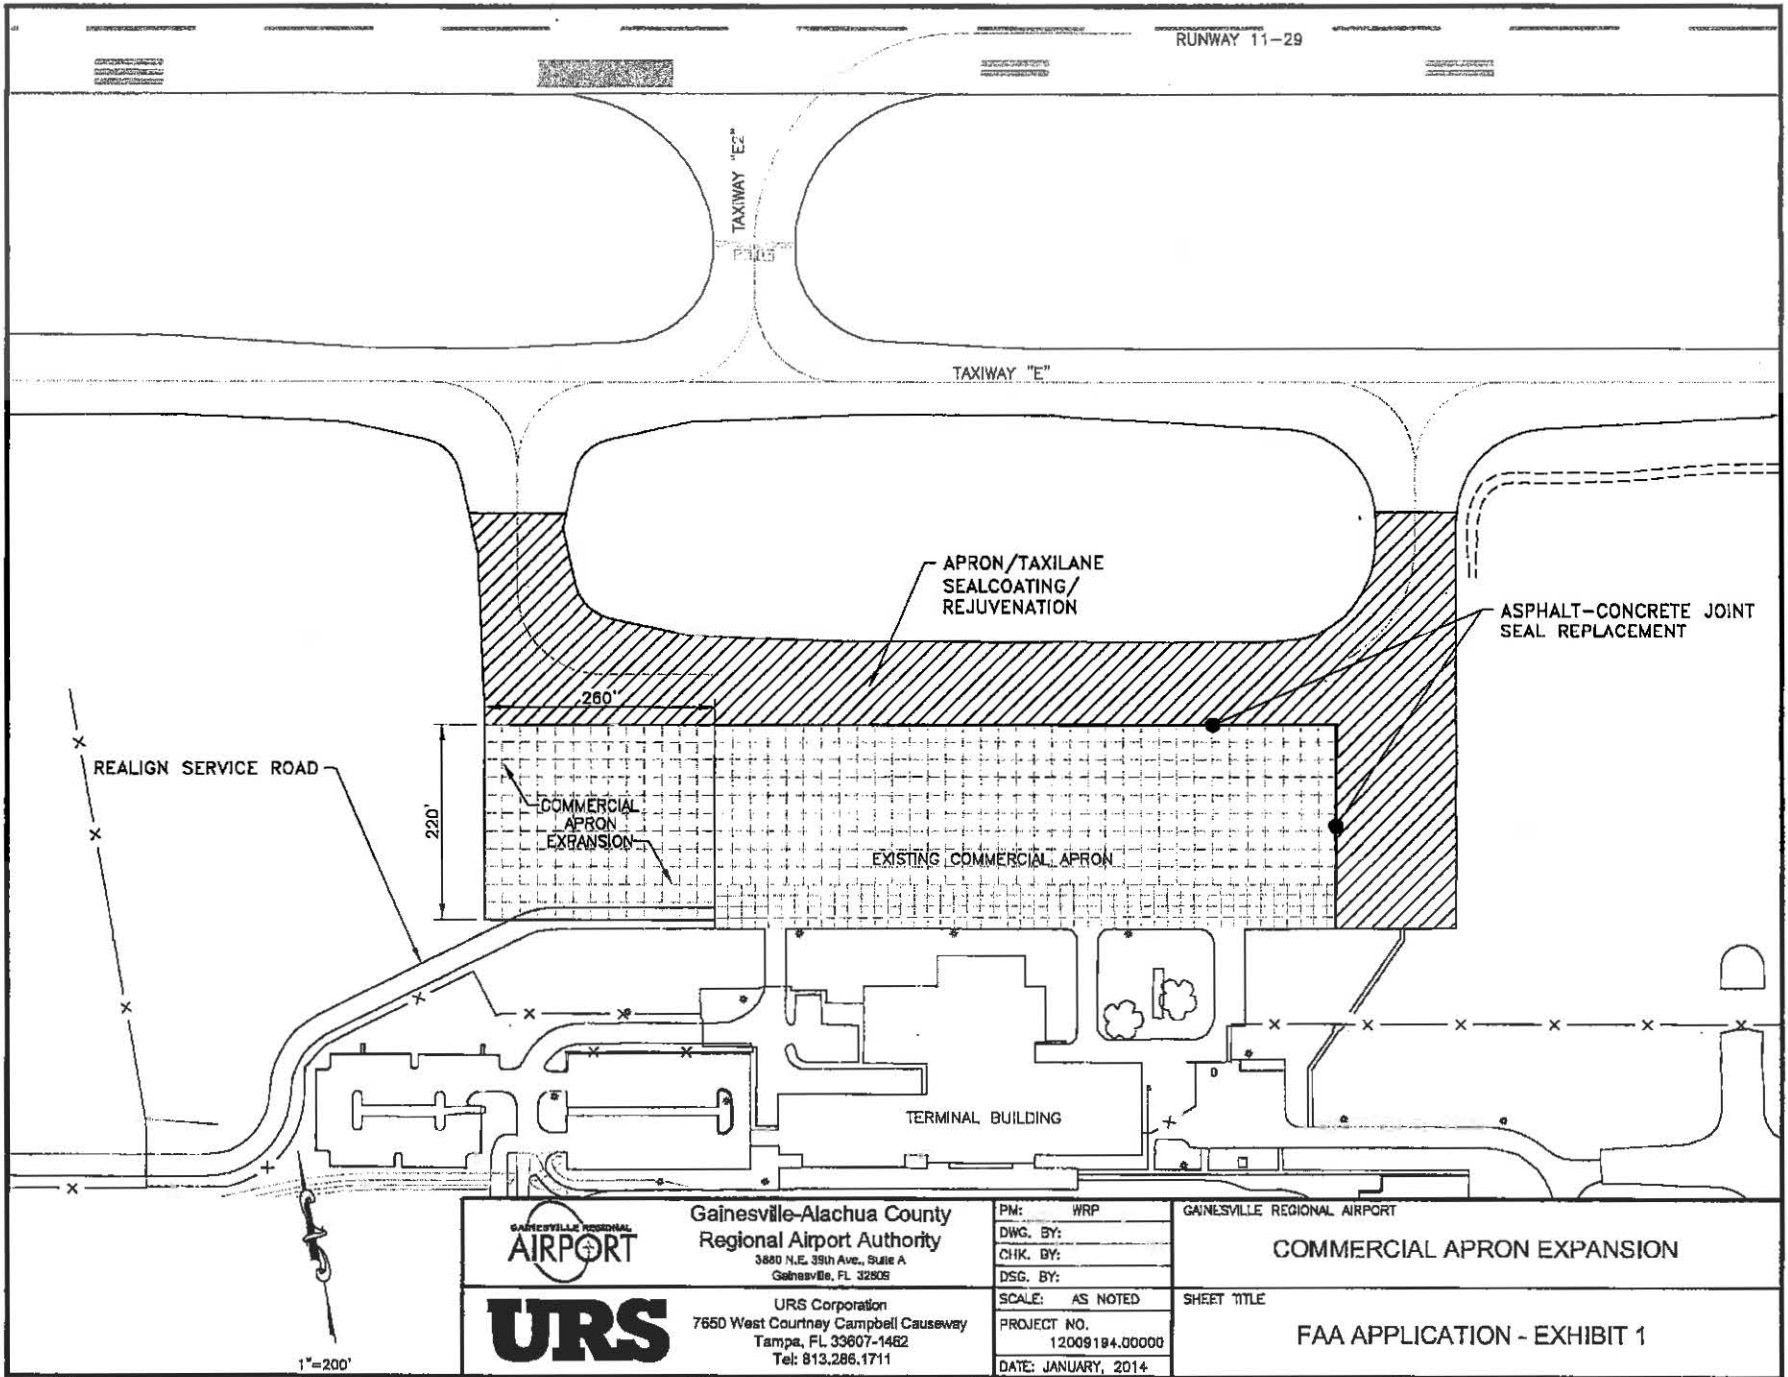

FILE NAME: I:\Gainesville Regional\2011\TYT Commercial Apron Expansion\Exhibits\CDM\ APRON EXPANSION.dwg LAYOUT NAME: Layout1 PLOTTED: Friday, July 18, 2014 - 9:39am USER: kelli_pitney




	Gainesville-Alachua County Regional Airport Authority <small>3880 N.E. 38th Ave., Suite A Gainesville, FL 32609</small>		PM: WRP DWG. BY: CHK. BY: DSG. BY:	GAINESVILLE REGIONAL AIRPORT COMMERCIAL APRON EXPANSION
		URS Corporation 7650 West Courtney Campbell Causeway Tampa, FL 33607-1462 Tel: 813.286.1711		SCALE: AS NOTED PROJECT NO. 12009194.00000 DATE: JANUARY, 2014

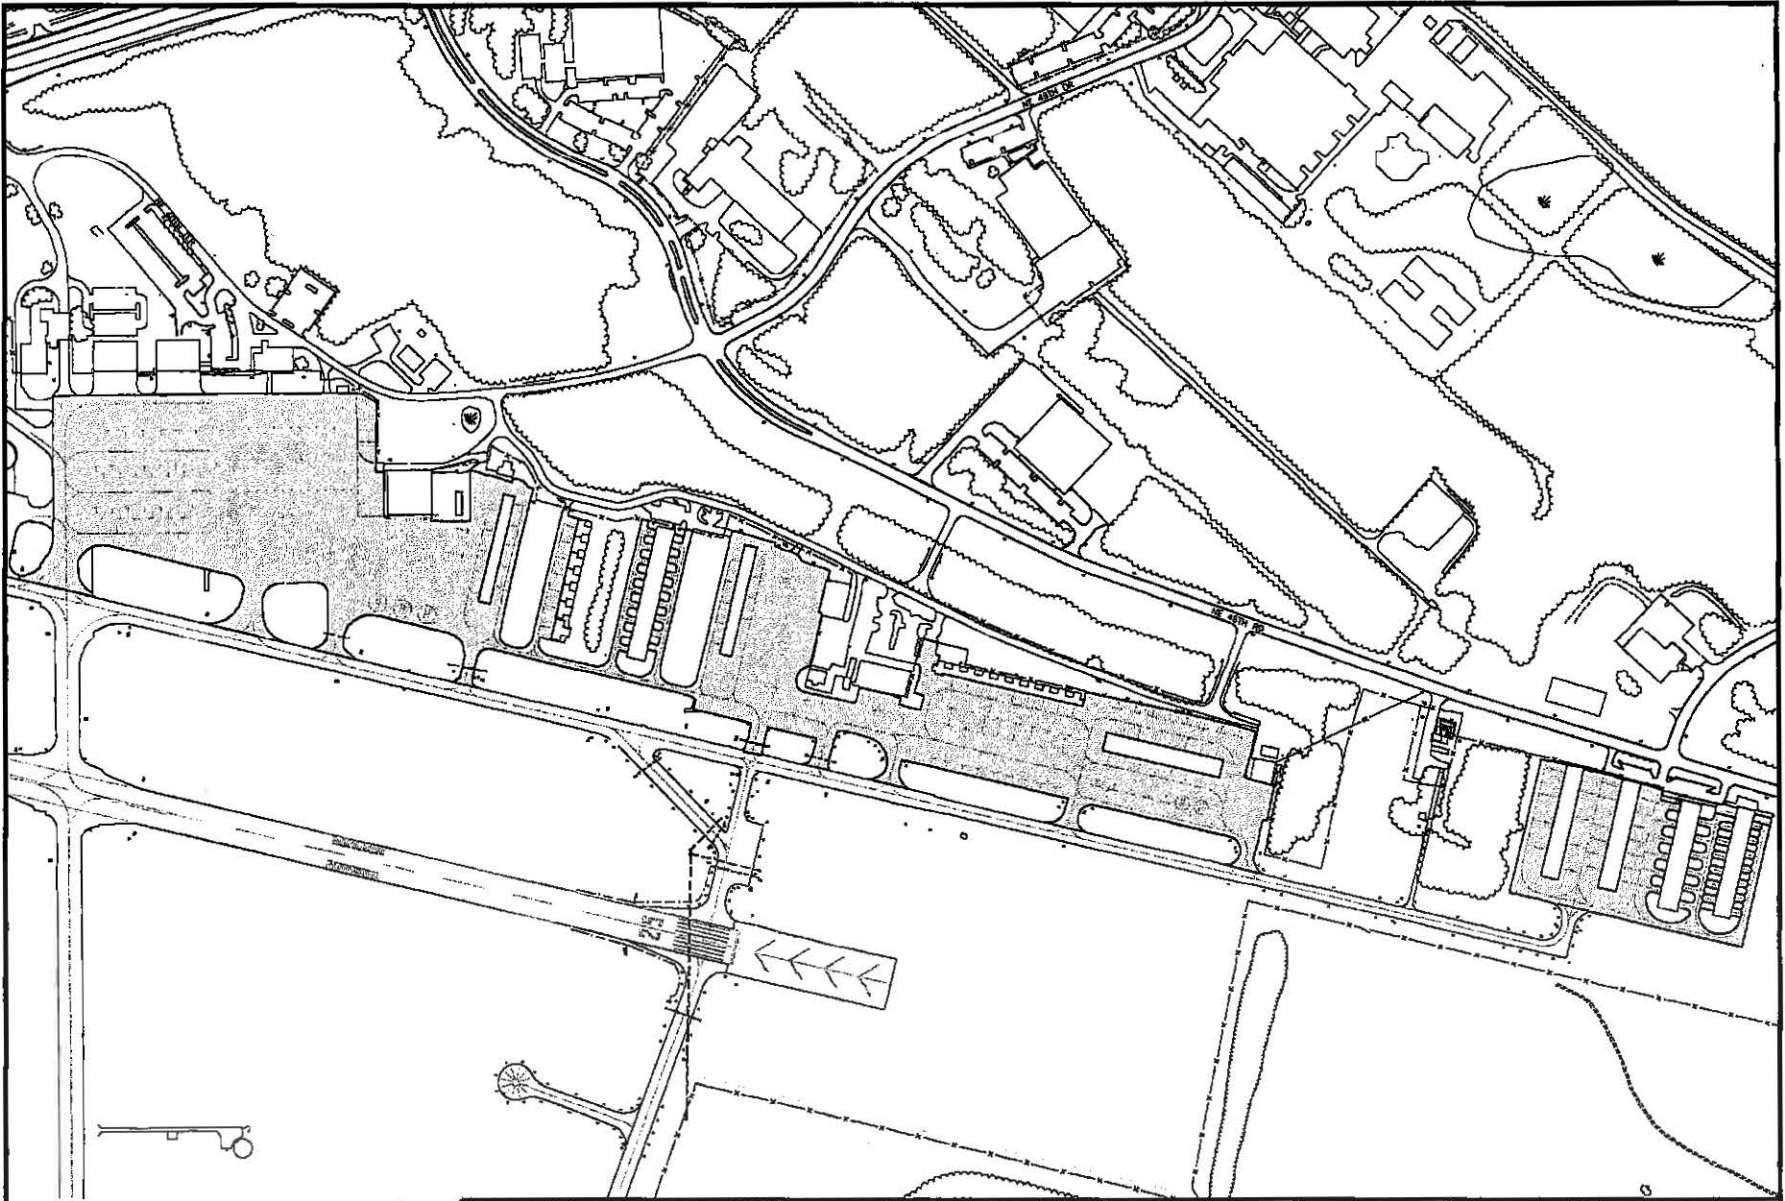FILE NAME: I:\Gainesville_Regional\2011\Commercial Apron Expansion\Exhibit\GA APRON REMAD.dwg LAYOUT NAME: Layout1 PLOTTED: Friday, July 18, 2014 - 7:38am USER: keff...piarcy



 Gainesville-Alachua County Regional Airport Authority 3380 N.E. 39th Ave., Suite A Gainesville, FL 32609	PM: WRP DWG. BY: CHK. BY: DSG. BY:	GAINESVILLE REGIONAL AIRPORT GENERAL AVIATION APRON CRACK SEALING
	 URS Corporation 7650 West Courtney Campbell Causeway Tampa, FL 33607-1462 Tel: 813.286.1711	SCALE: AS NOTED PROJECT NO. 12008194.00000 DATE: JANUARY, 2014

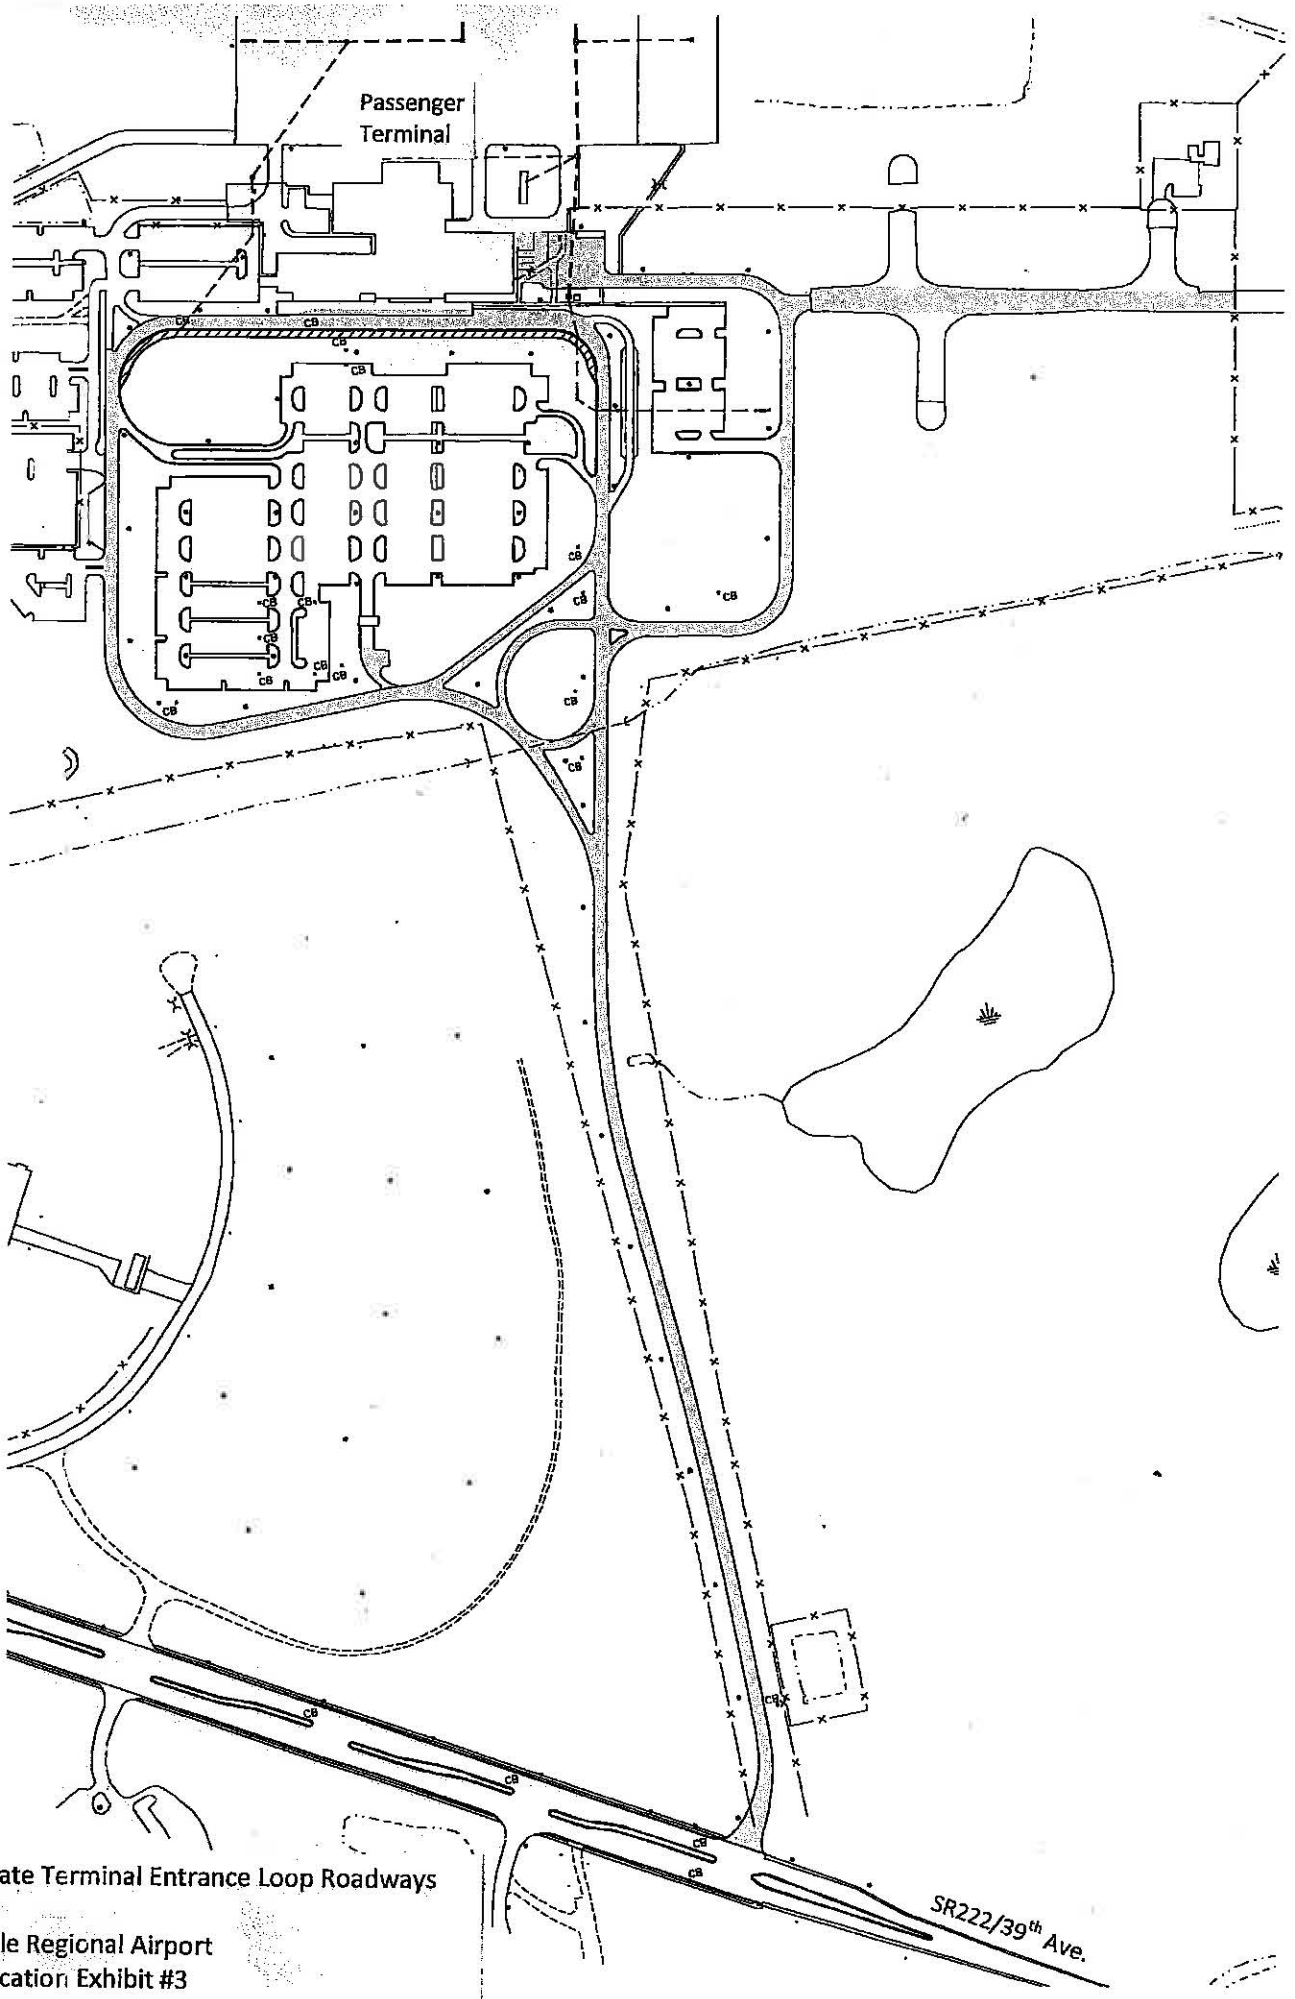

Rehabilitate Terminal Entrance Loop Roadways

Gainesville Regional Airport
AIP Application Exhibit #3

SR222/39th Ave.