
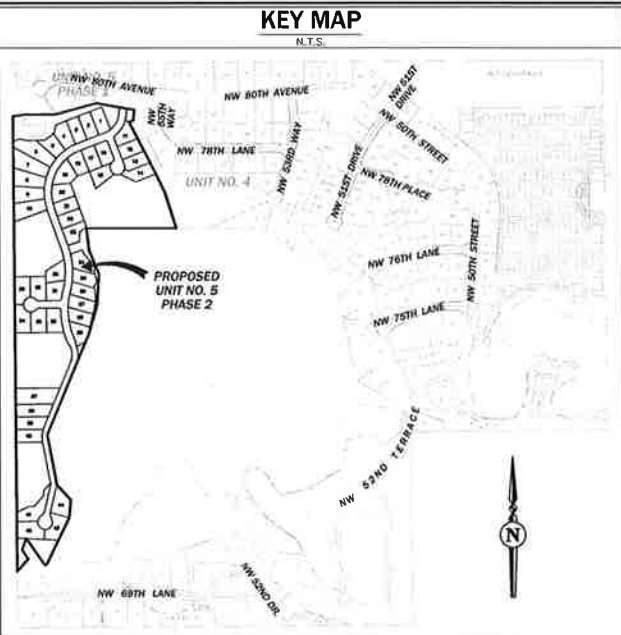


V:\projects\BLUES CREEK UNIT 5 - PHASE 2 - 2015\Plans\Current\DWG\06151461.dwg, C:\OS - GENERAL LAYOUT, 1/14/2016 11:17:45 AM, TWR

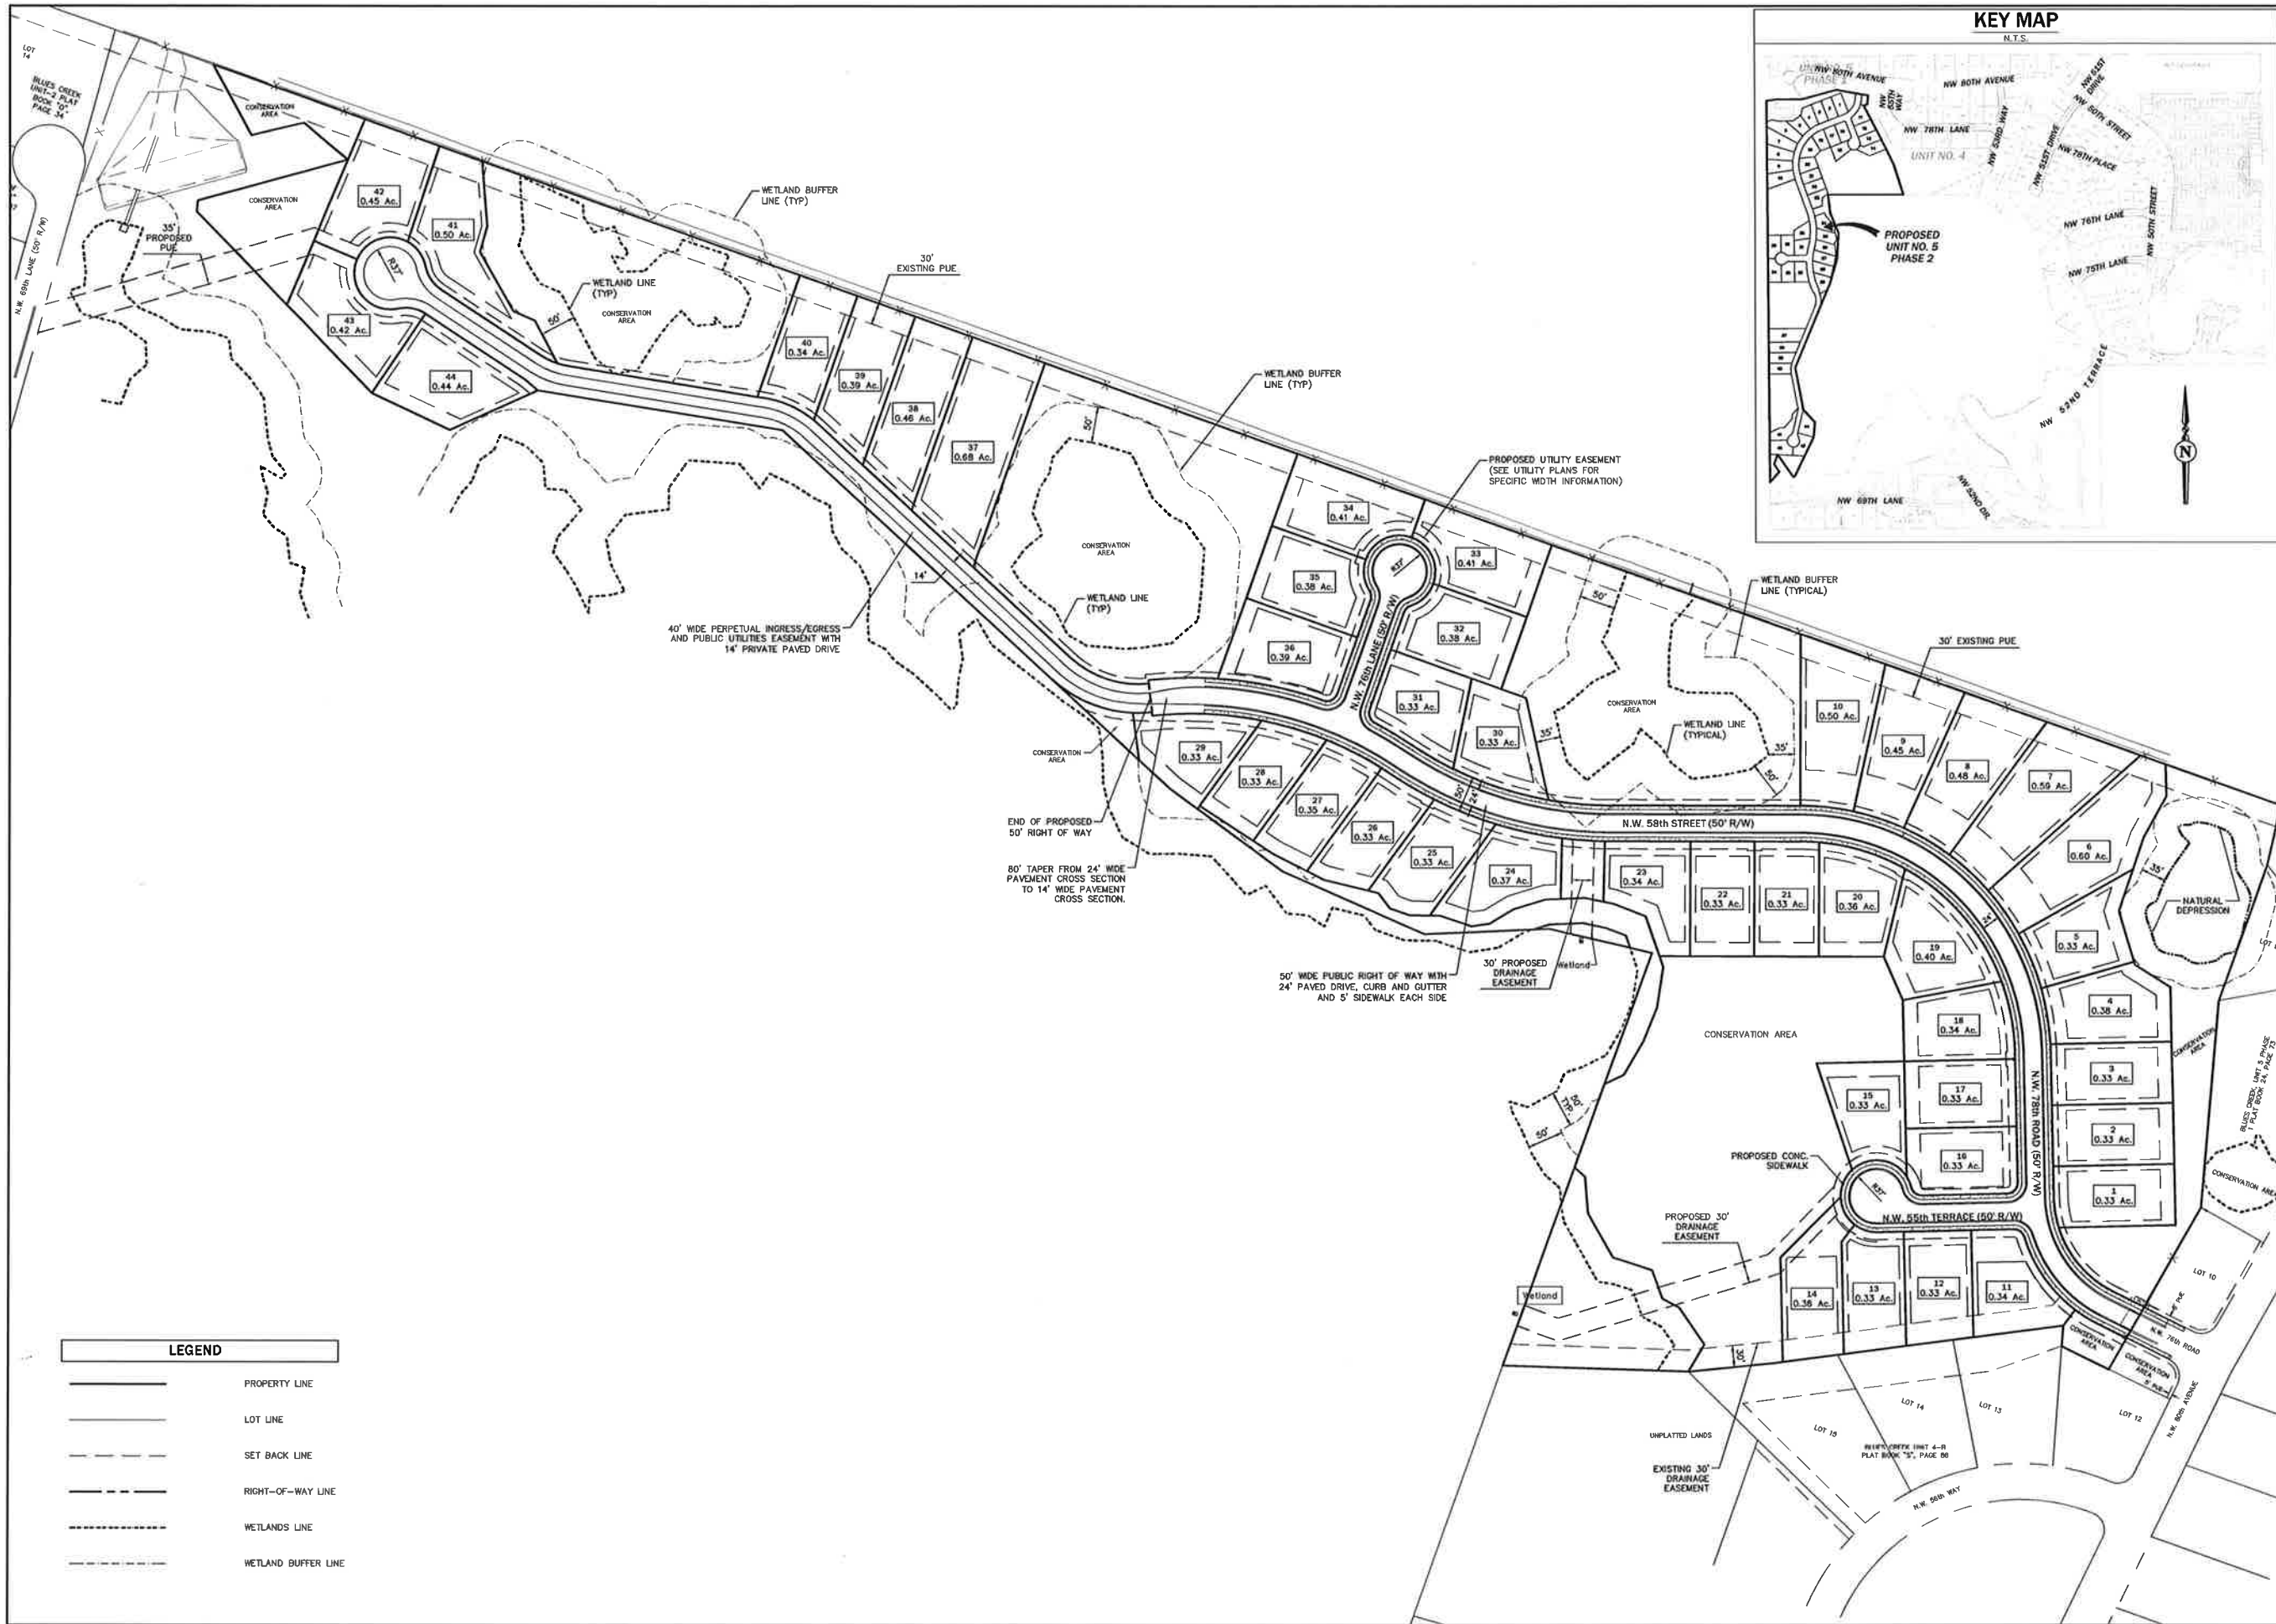

KEY MAP
N.T.S.

NORTH
SCALE: 1" = 100'

0 50 100 200
GRAPHIC SCALE

eds
engineers + surveyors + planners

200 N.W. 15th St., Suite 200
Gainesville, FL 32609-3000
TEL: 352.377.2841 FAX: 352.377.2244
www.eds.com mail@eds.com

Project: **BLUES CREEK UNIT 5 - PHASE 2 DESIGN PLAN**
GAINESVILLE FLORIDA

Sheet title: **GENERAL LAYOUT**

DESIGN PLAN
Designed: SR Drawn: JCH/JB
Project No: 15-146 Date: 01/11/16
Professional Engineer of Record:
Sergio J. Reyes, P.E. 47311
Engineer Certificate No.

Sheet No.: **C1.00**

LEGEND	
	PROPERTY LINE
	LOT LINE
	SET BACK LINE
	RIGHT-OF-WAY LINE
	WETLANDS LINE
	WETLAND BUFFER LINE

No.	DATE	COMMENT