



**SW 5<sup>th</sup> AVENUE TRIANGLE  
PROJECT**

# INTRODUCTION

- The SW 5<sup>th</sup> Avenue Triangle is located at the corner of SW 13<sup>th</sup> Street and SW 5<sup>th</sup> Avenue.
- A Partnership between the University of Florida ,the City of Gainesville and Gainesville Community Redevelopment Agency.
- The University of Florida owns 50 percent of the triangle and approximately 50 percent is owned by the City of Gainesville.


# INTRODUCTION CONTINUED

- The CP/UH Advisory Board wanted to create a urban pocket park and a gateway to the University Heights Neighborhood.
- Two University of Florida Committees, the CP/UH Advisory Board and the CRA have reviewed the final landscaping plans and public art prior to granting approval.

# DESIGN

- Landscape Architect Buford Davis created a design which includes brick pavers/ hardscaping, pedestrian scale lighting, sidewalk relocation and alignment, benches and landscaping.
- Anglin Construction Co. won the bid to construct the project through the City's Public Works Division.

# SW 5<sup>th</sup> Avenue Triangle

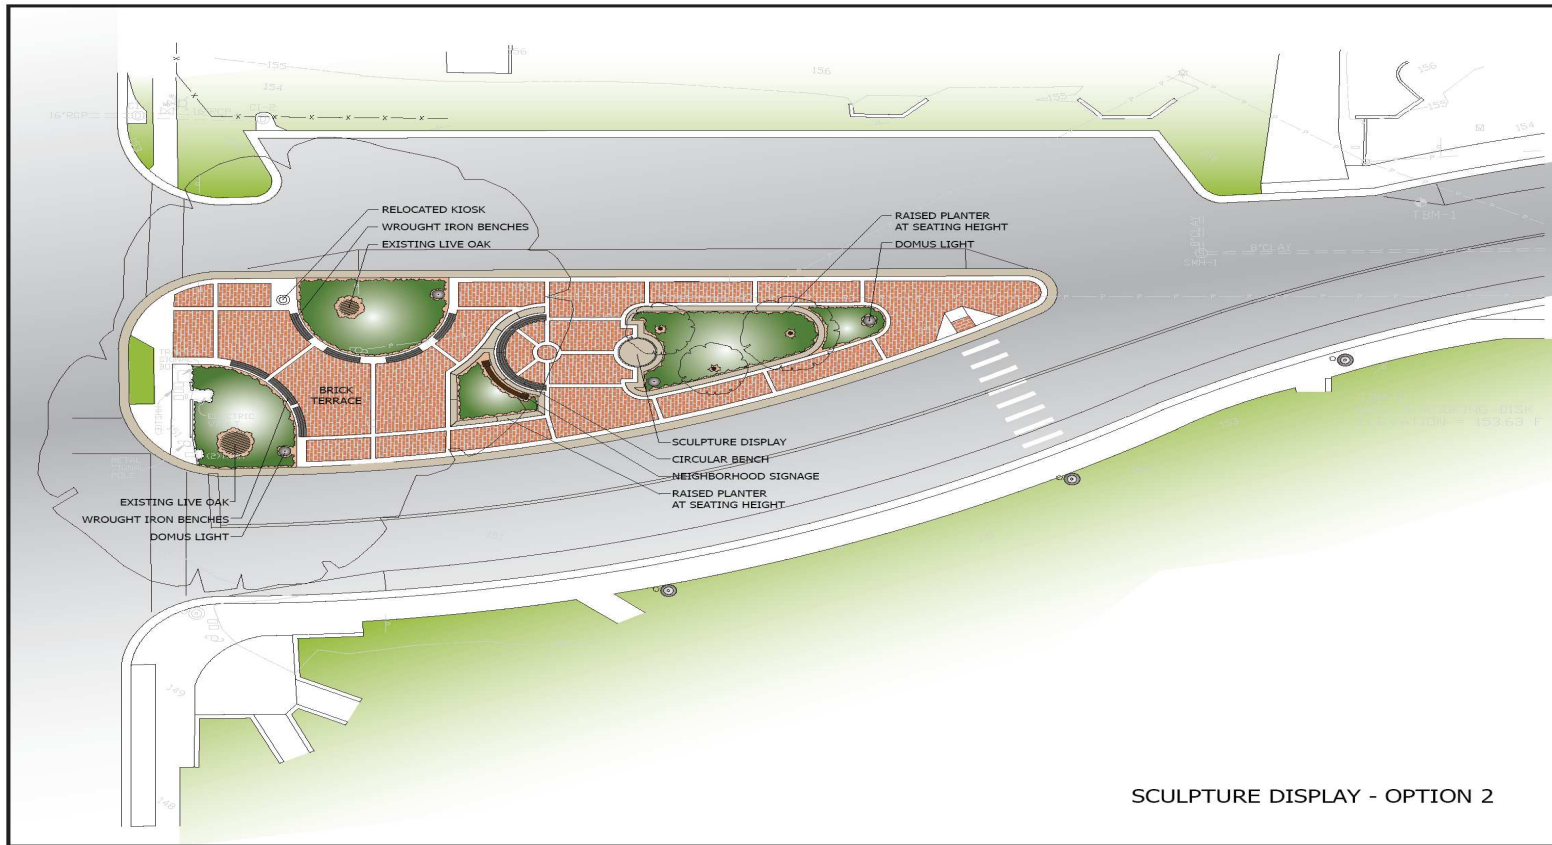

SCULPTURE DISPLAY - OPTION 2




Buford Davis & Associates  
 Landscape Architecture  
 2000 NW 11th Street  
 Gainesville, FL 32609  
 352.339.4207 Fax

PROJECT TITLE/LOCATION  
**SW 5th AVE TRIANGLE**  
 GAINESVILLE, FLORIDA

PROJECT TITLE  
**LANDSCAPE PLAN**

DATE:	
DRAWN BY:	DRUSHIN
CHECKED BY:	BOB
DATE:	07/05/06
REVISIONS:	
	02-28-06
	04-03-06
DRAWING SCALE:	1"=10'
PROJECT NUMBER:	05-009
SHEET:	LS-2

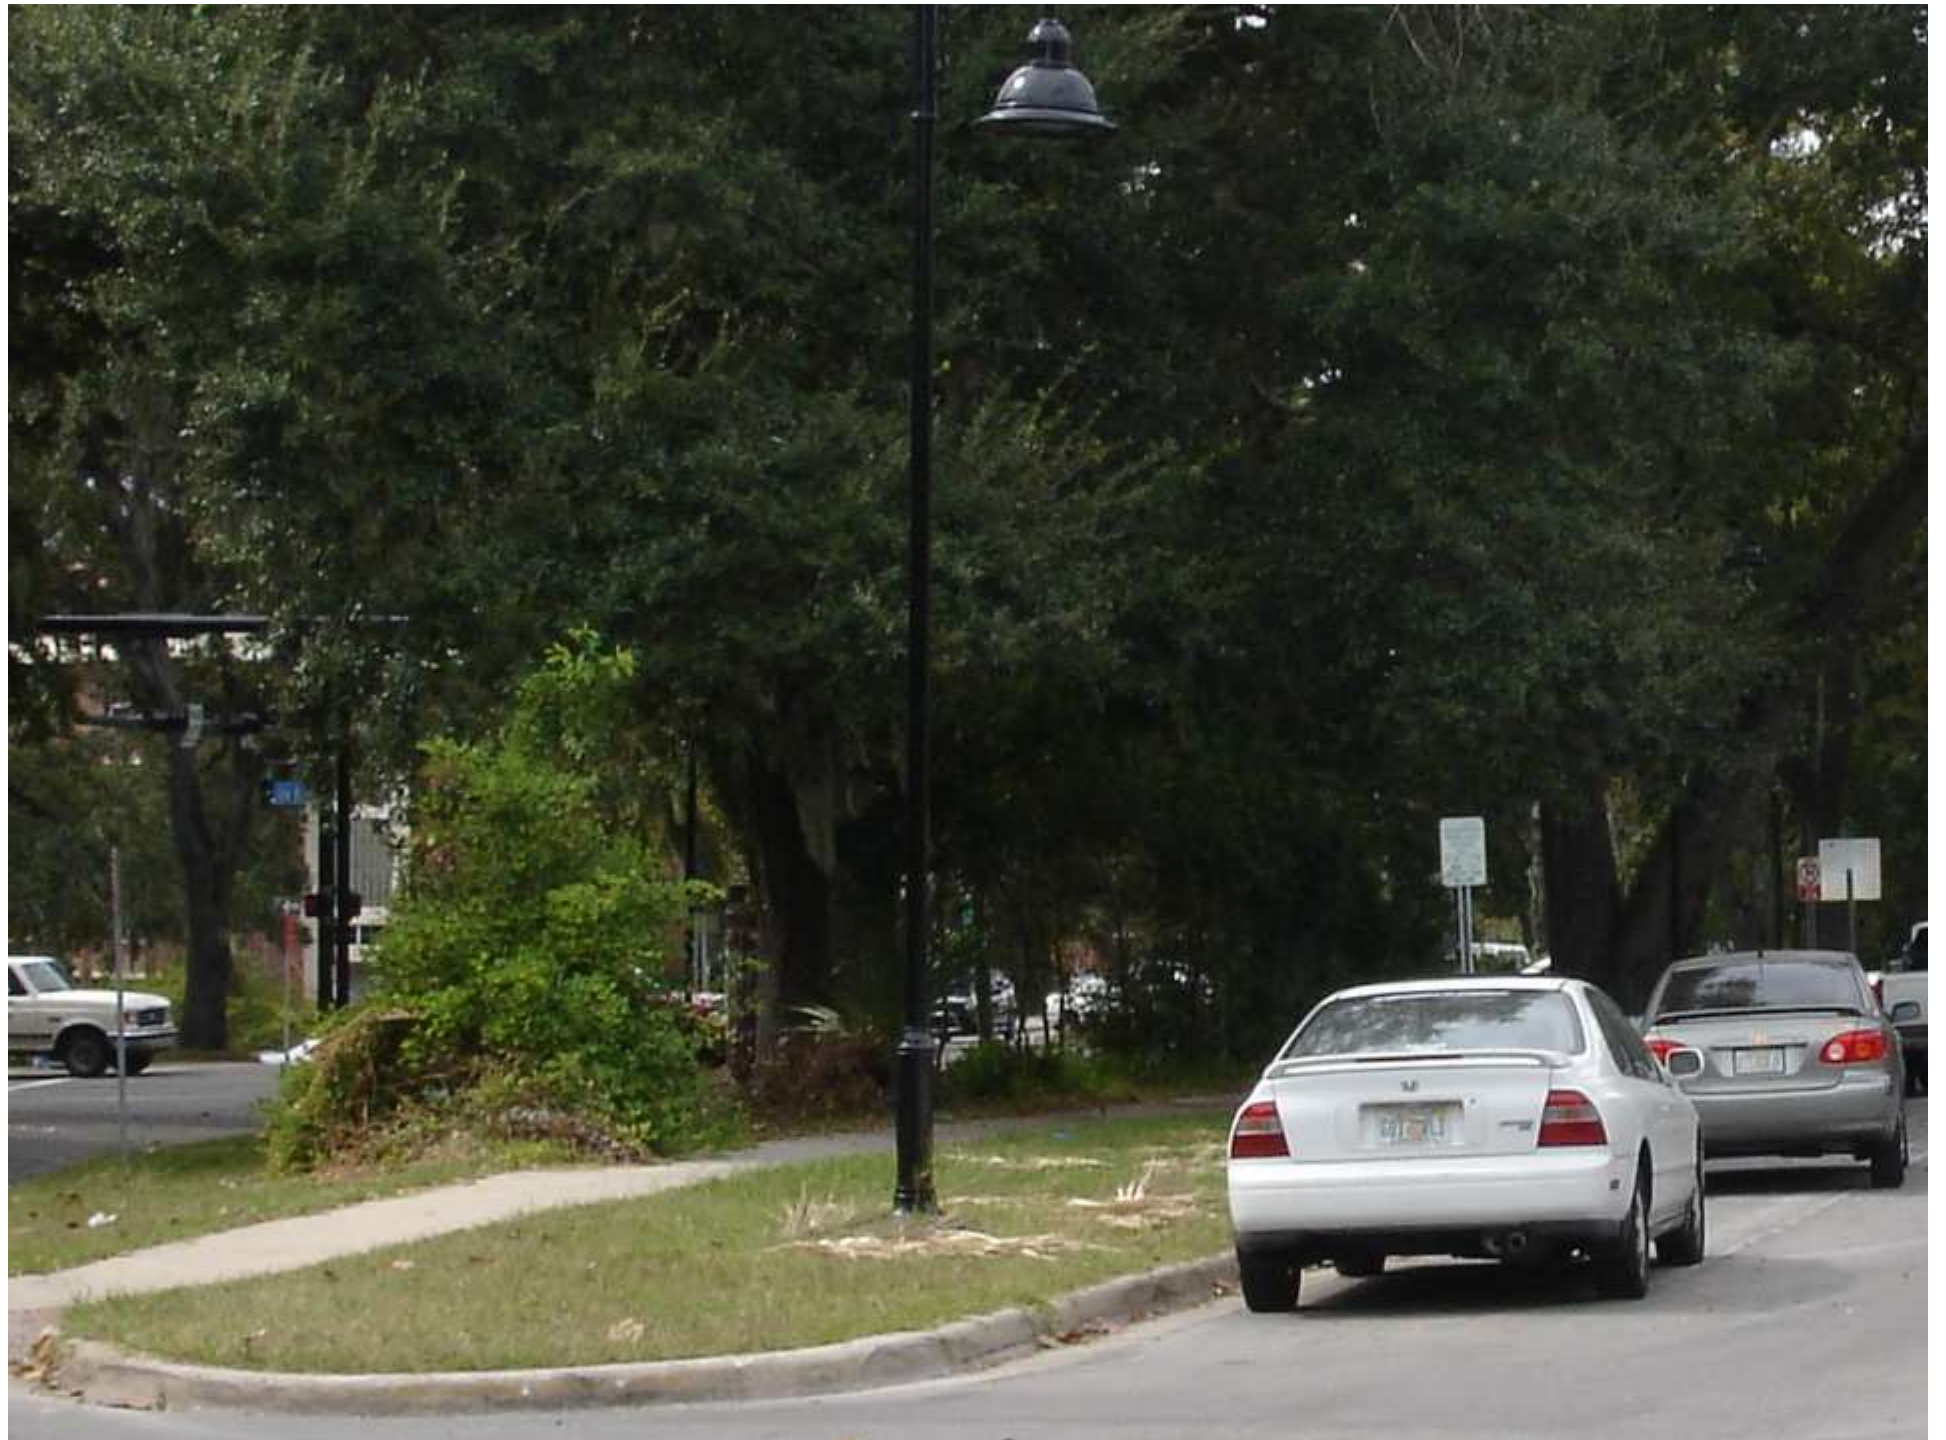

# PUBLIC ART

- Public Art as an enhancement for the SW 5<sup>th</sup> Avenue Triangle
- Mr. Bradley Smith public art project was chosen as a finalist by the Art in Public Places Trust.
- The Public Art will be installed at a later date.









