




1 SOUTH ELEVATION  
1/8" = 1'-0"



2 WEST ELEVATION  
1/8" = 1'-0"



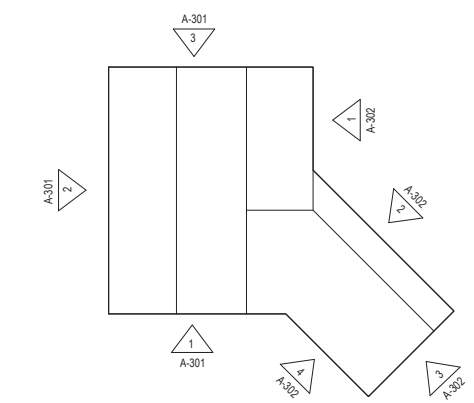


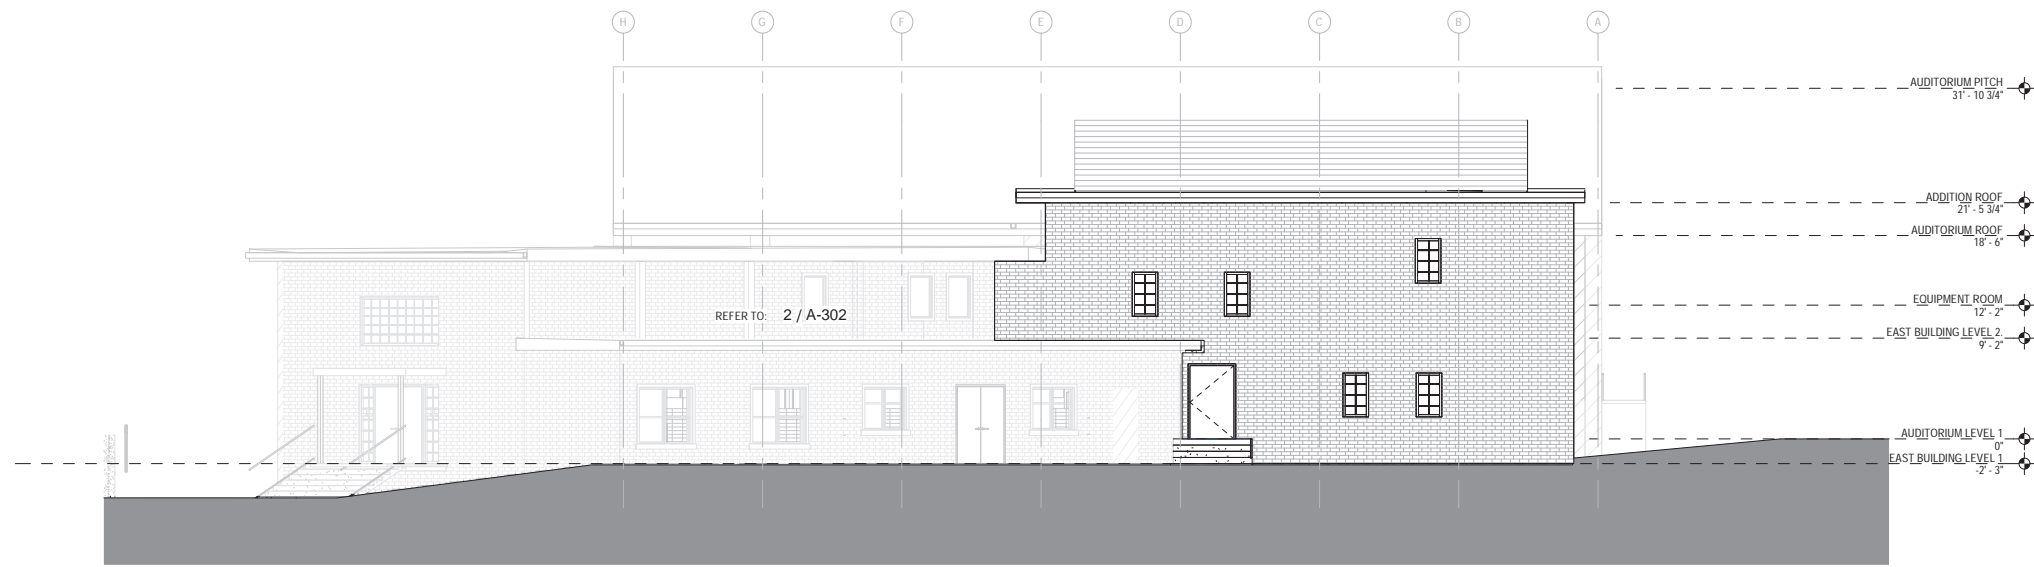
3 NORTH ELEVATION  
1/8" = 1'-0"




8 KEY PLAN  
1/32" = 1'-0"

**ELEVATION MATERIAL LEGEND**

	MASONRY
	COMPOSITE DECKING
	ROOF SCREENING



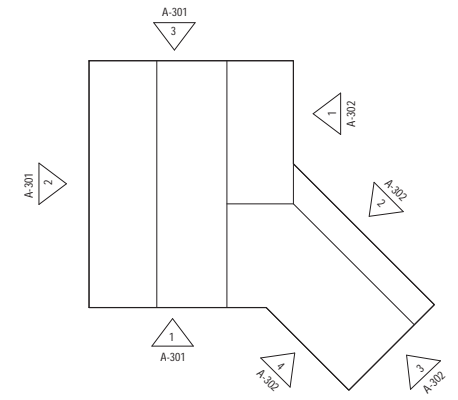


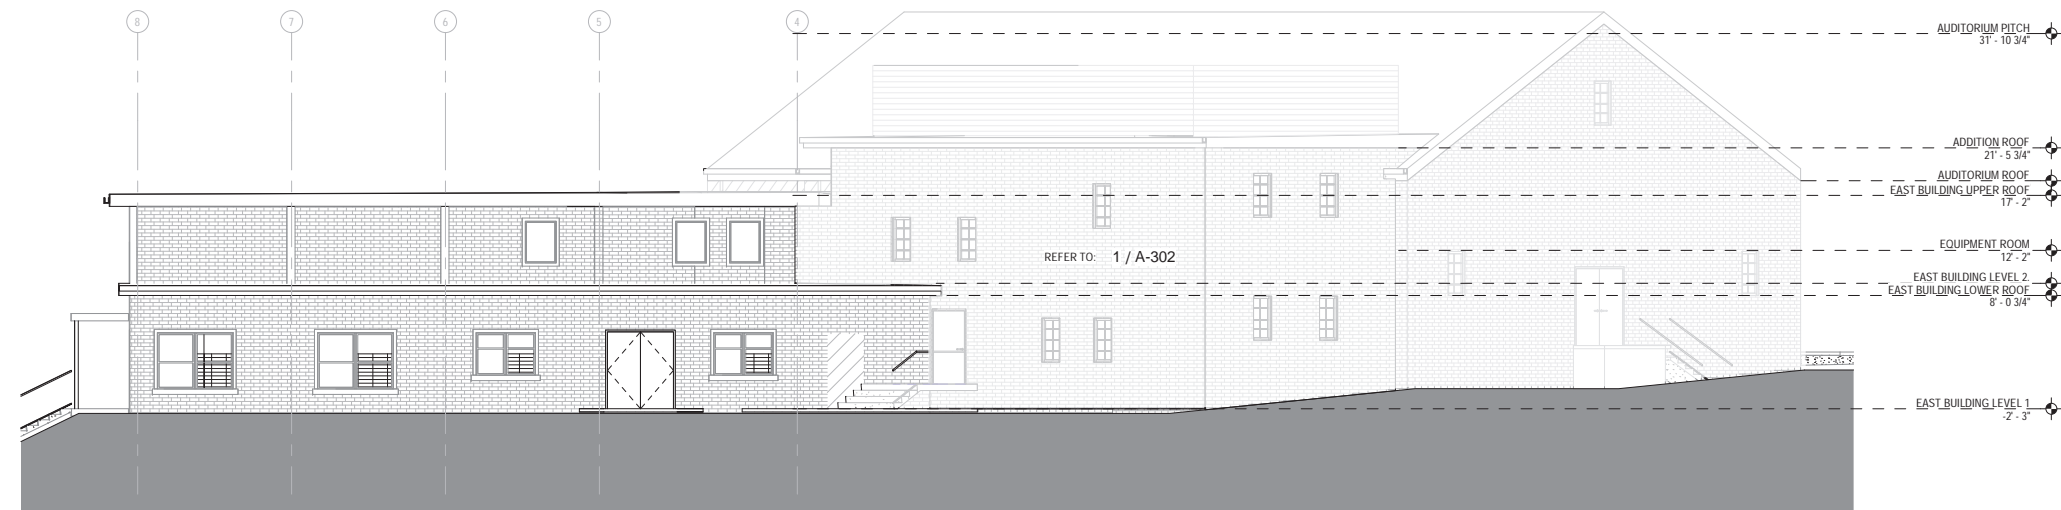
1 EAST ELEVATION  
1/8" = 1'-0"




5 KEY PLAN  
1/32" = 1'-0"

ELEVATION MATERIAL LEGEND


	MASONRY
	COMPOSITE DECKING
	ROOF SCREENING



2 NORTH EAST ELEVATION  
1/8" = 1'-0"

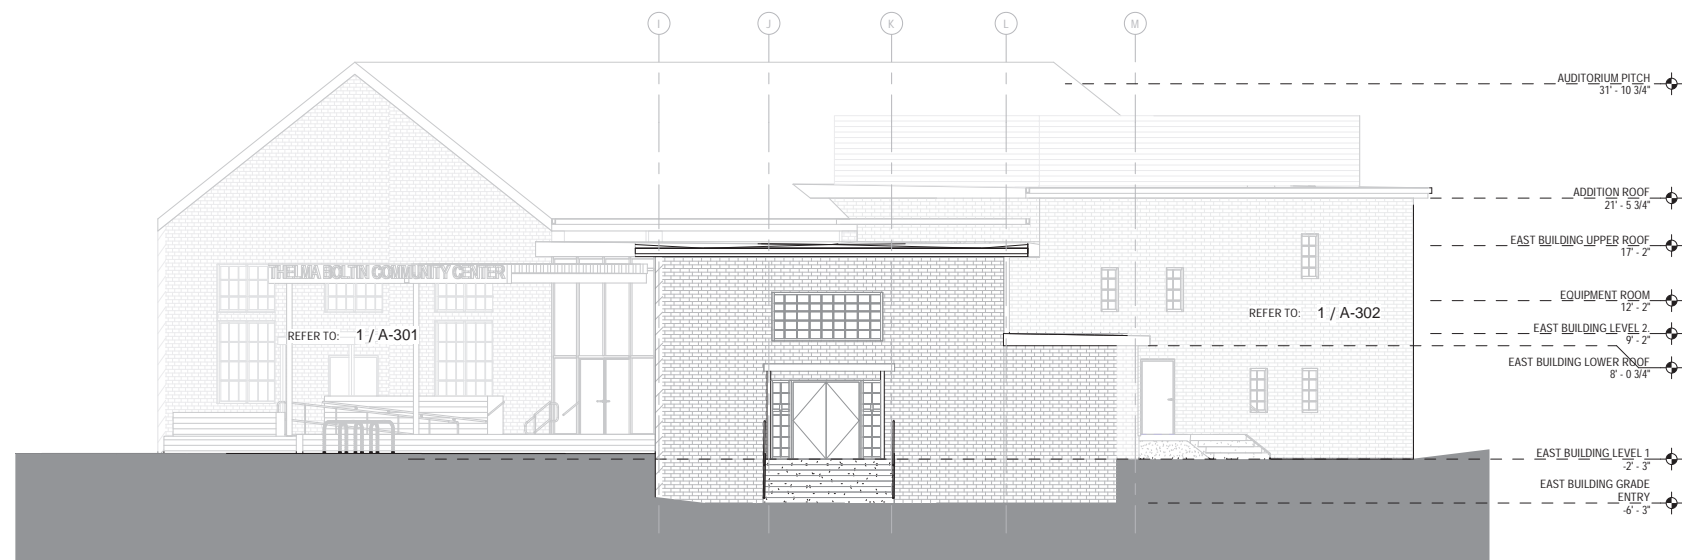

3 SOUTH EAST ELEVATION  
1/8" = 1'-0"

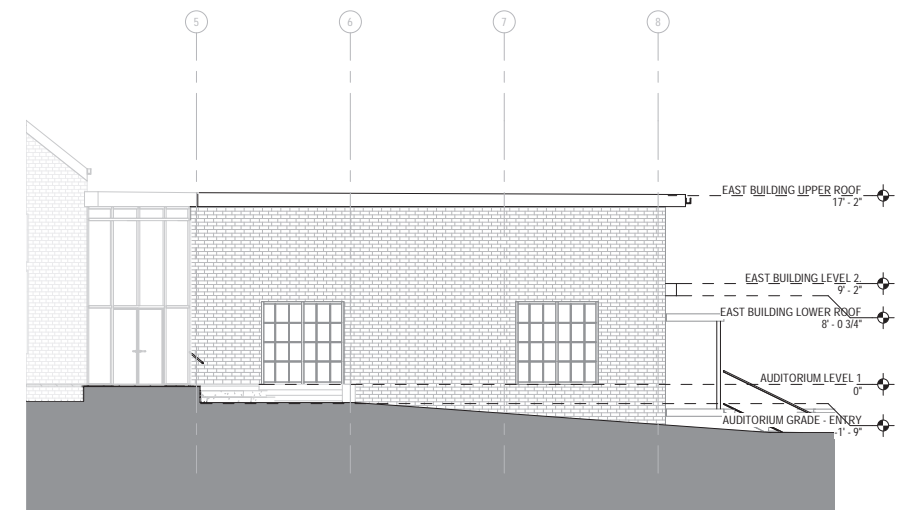

4 SOUTH WEST ELEVATION  
1/8" = 1'-0"