


Current Roof  
Looking East From Back Yard

730 NW 2nd Street

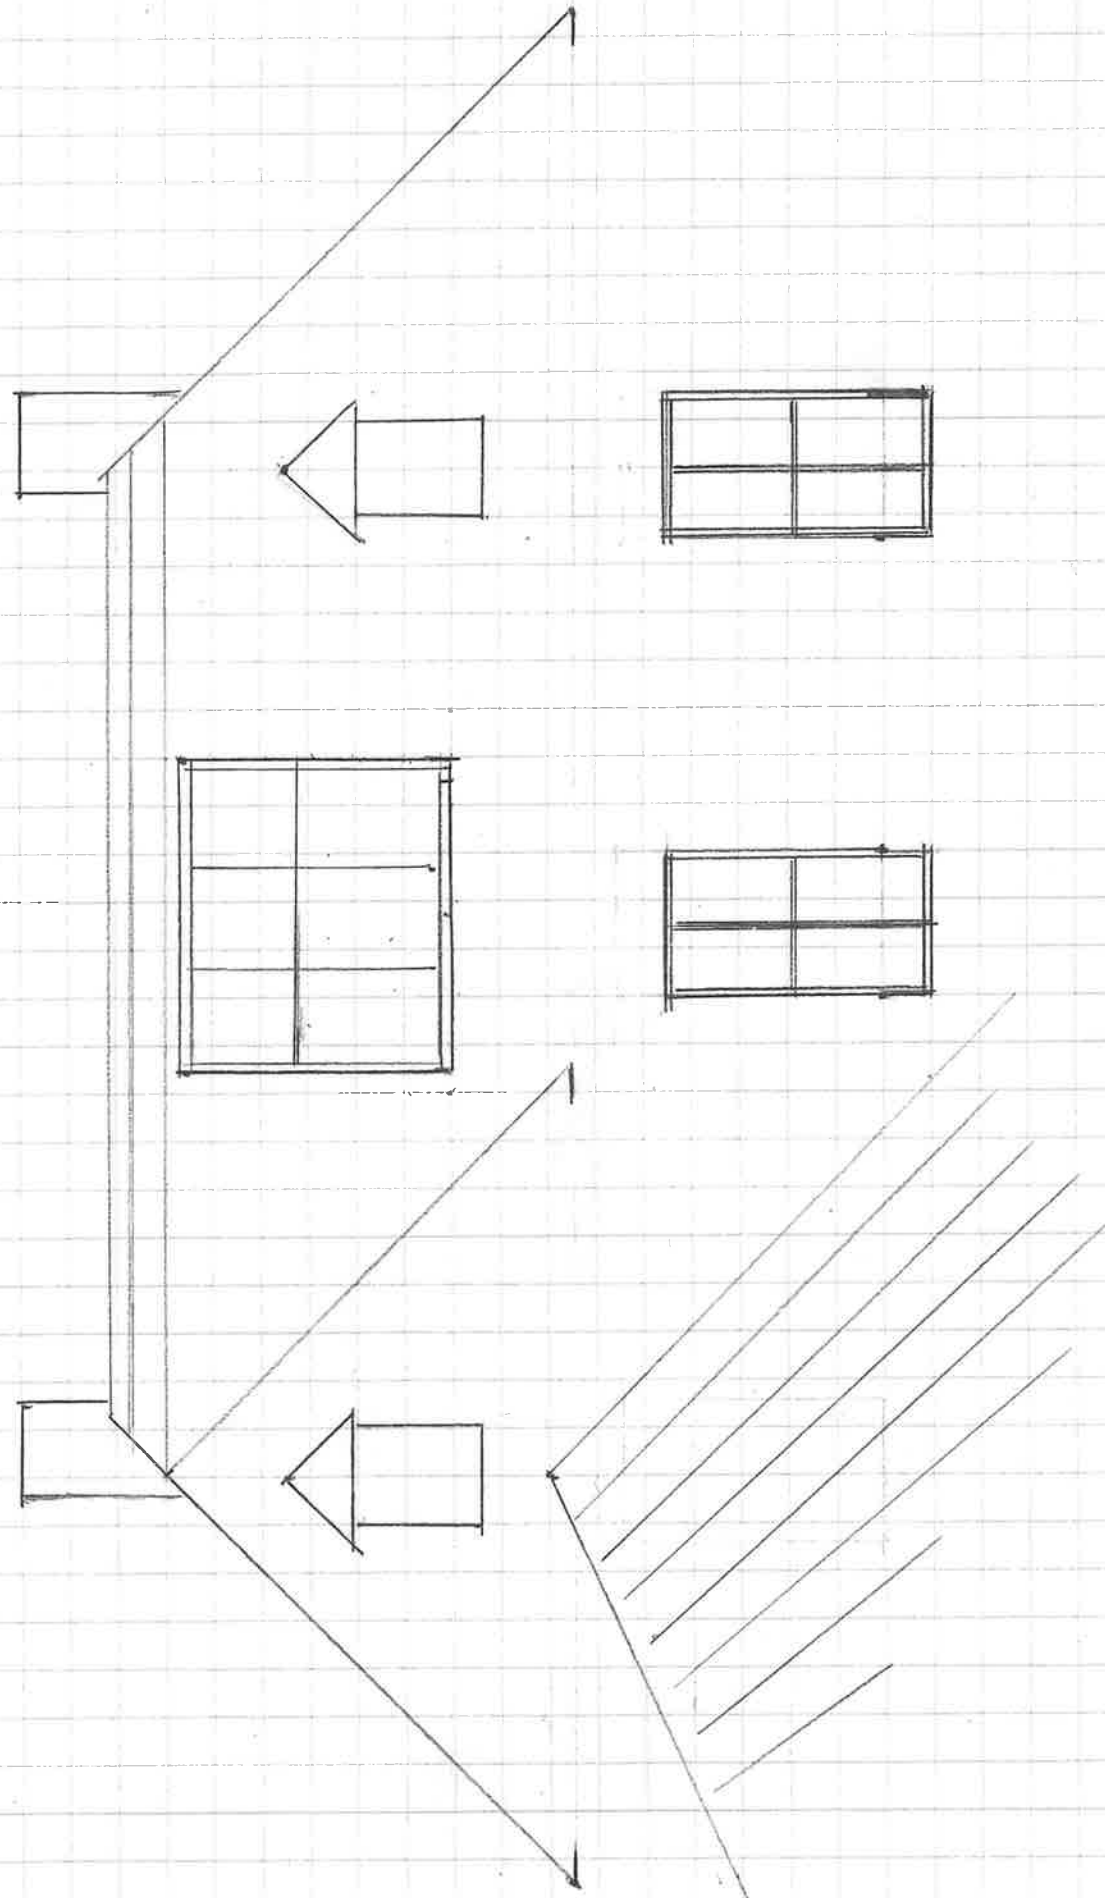

New Roof  
Looking East From Back Yard

730 NW 2nd Street