



EXISTING WEST ELEVATION

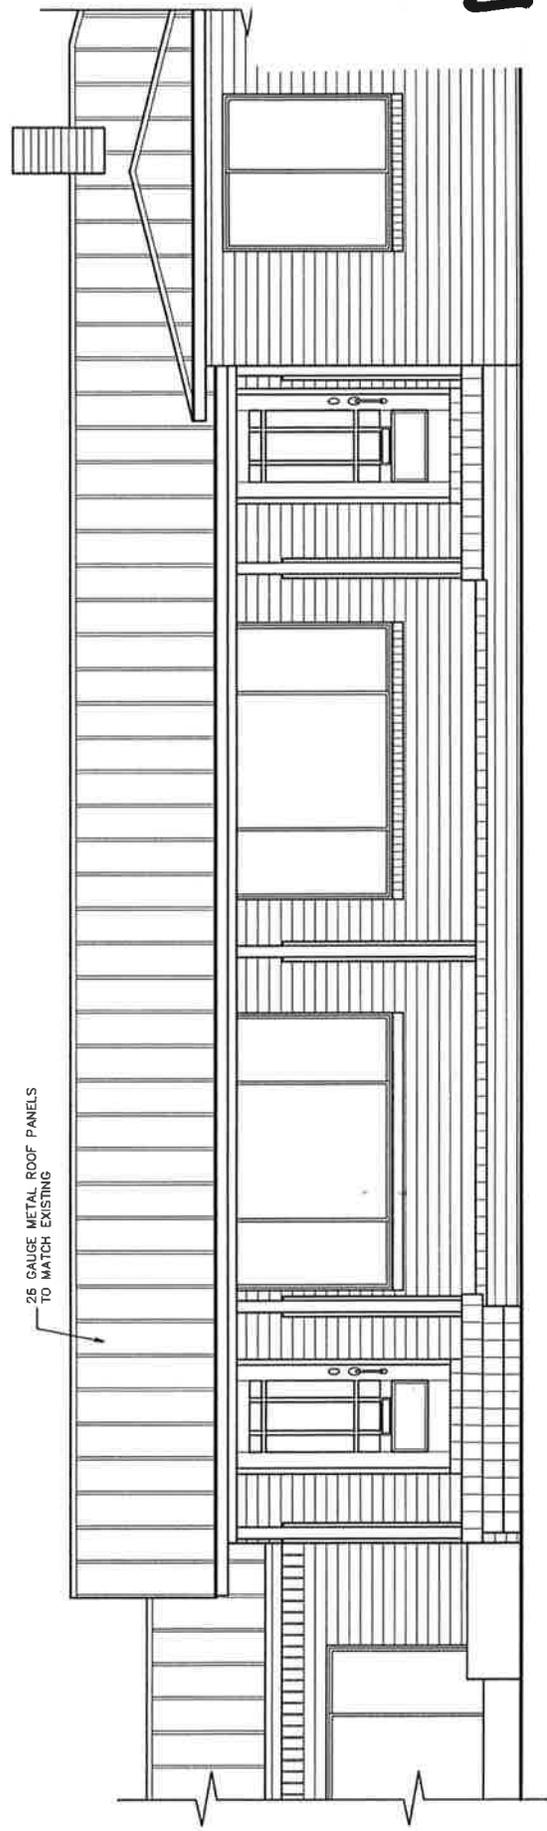


26 GAUGE METAL ROOF PANELS
TO MATCH EXISTING


PROPOSED WEST ELEVATION

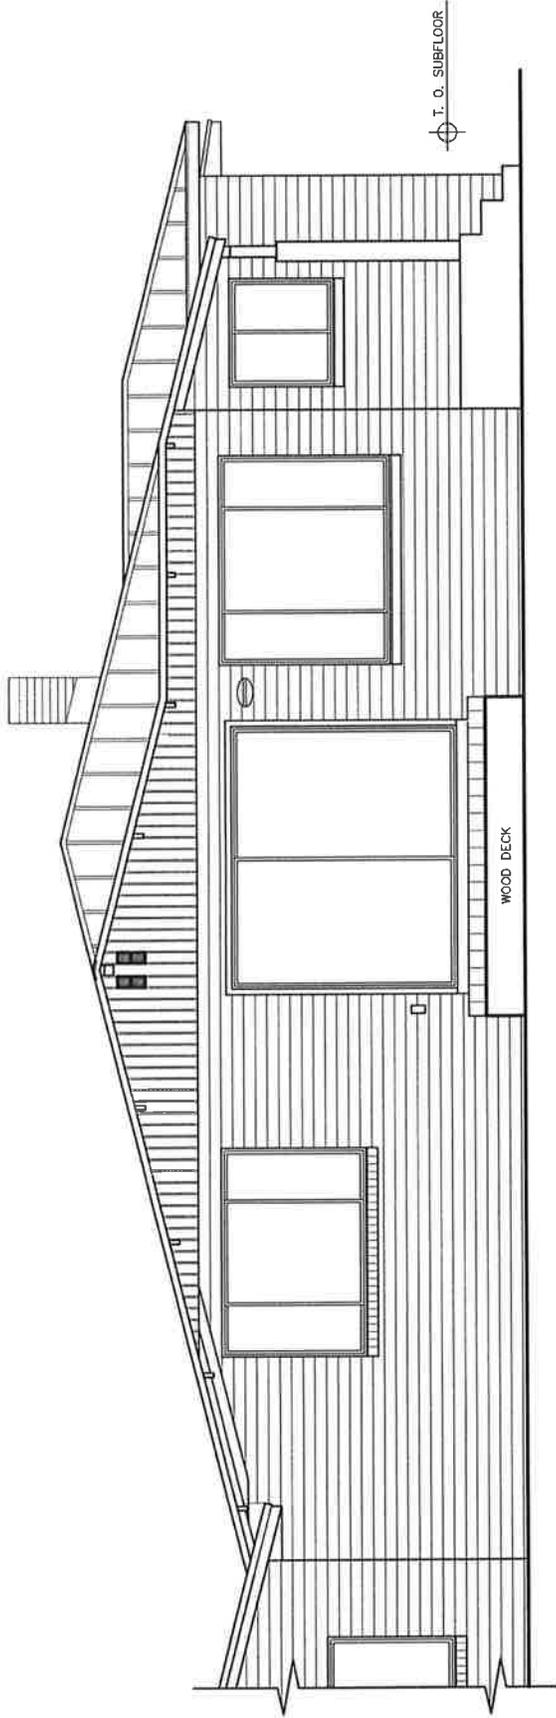

EXISTING NORTH ELEVATION

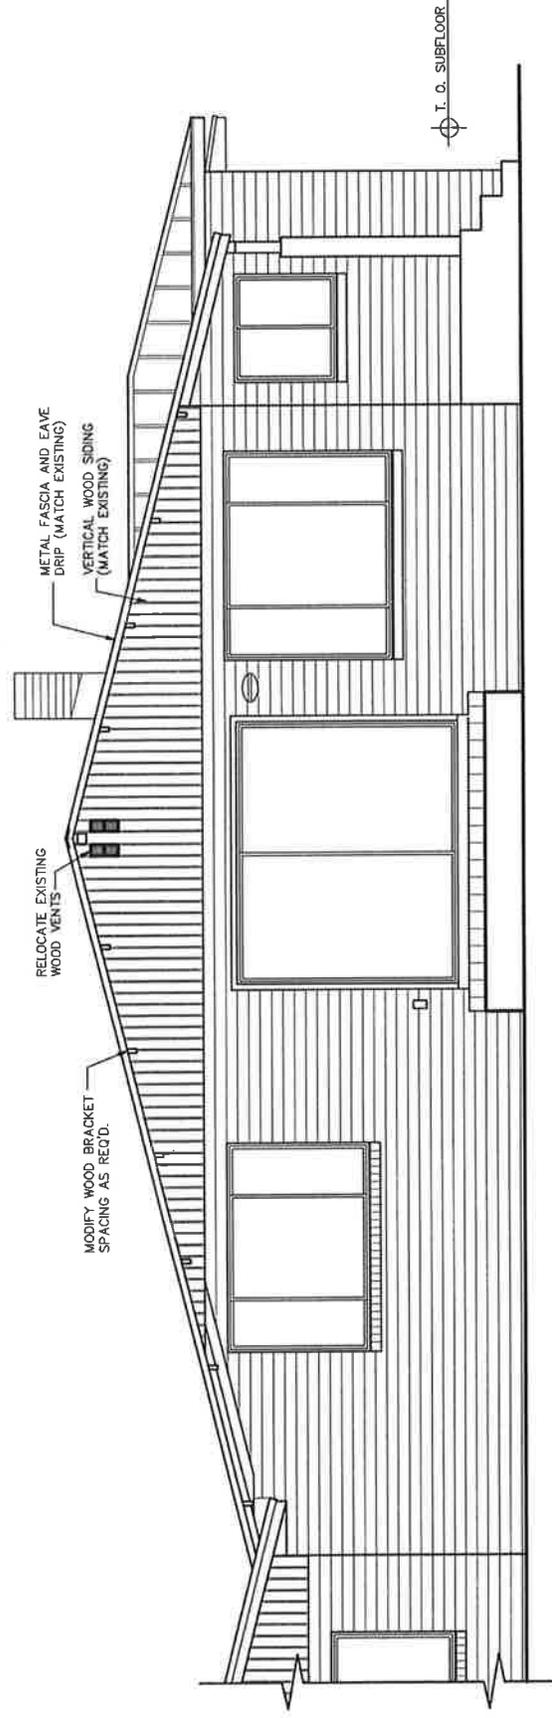


PROPOSED NORTH ELEVATION

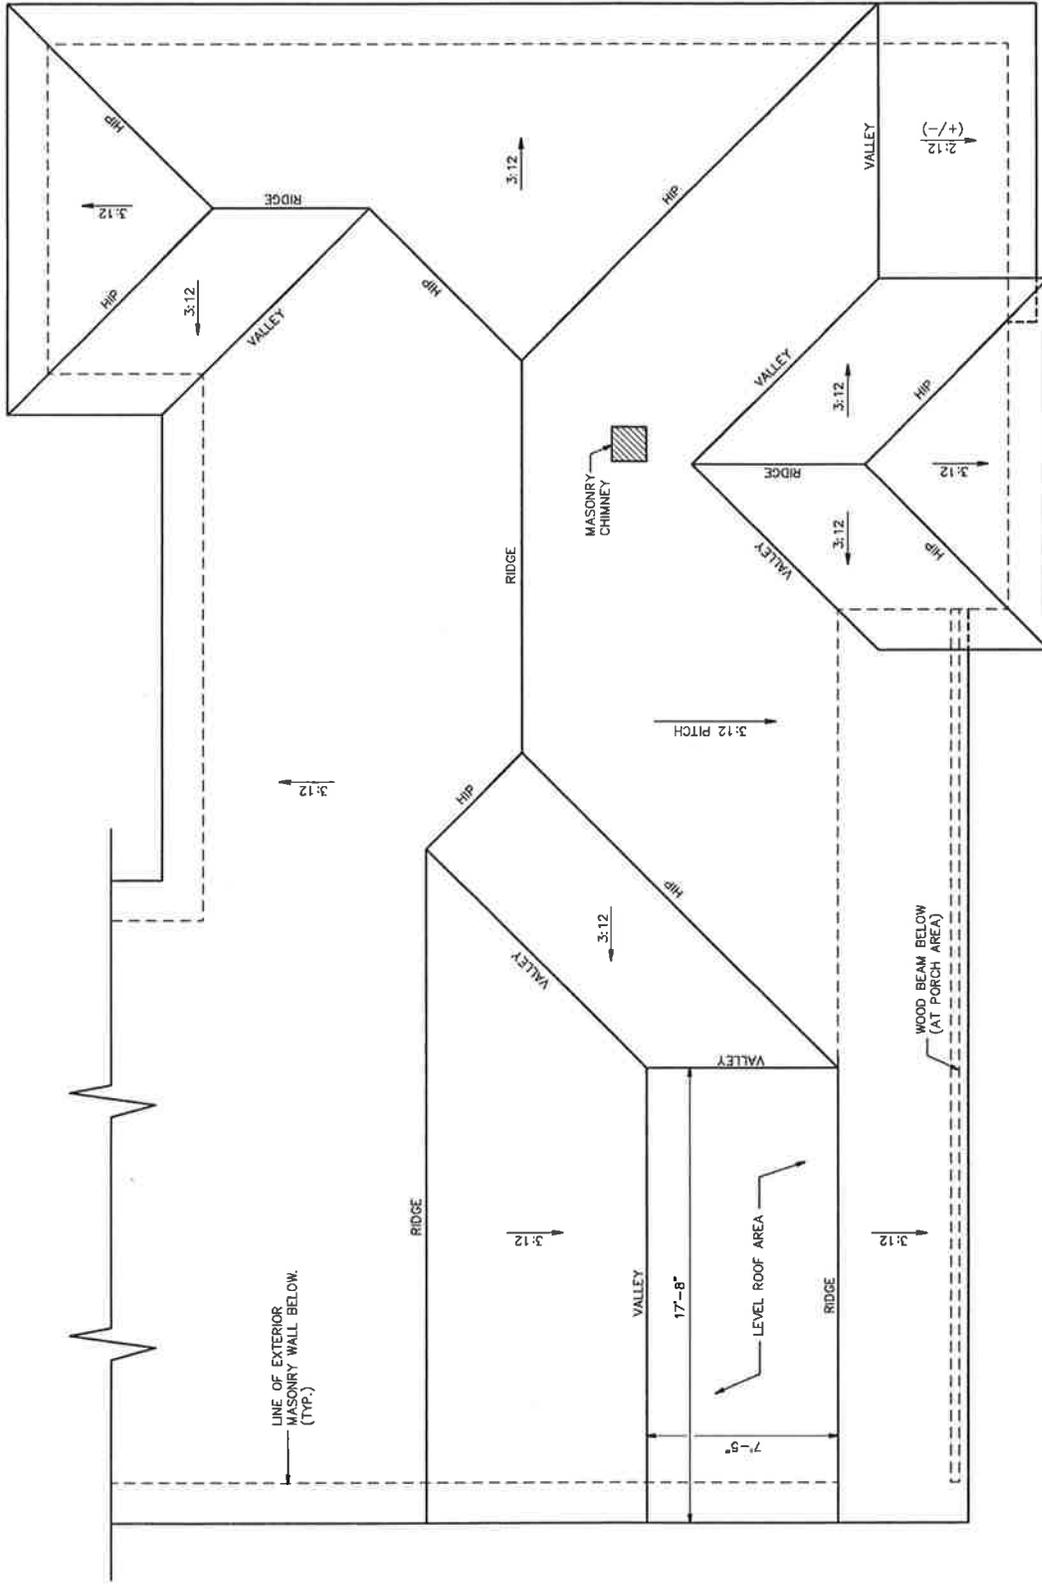

EXISTING ROOF PLAN

12/18/2011

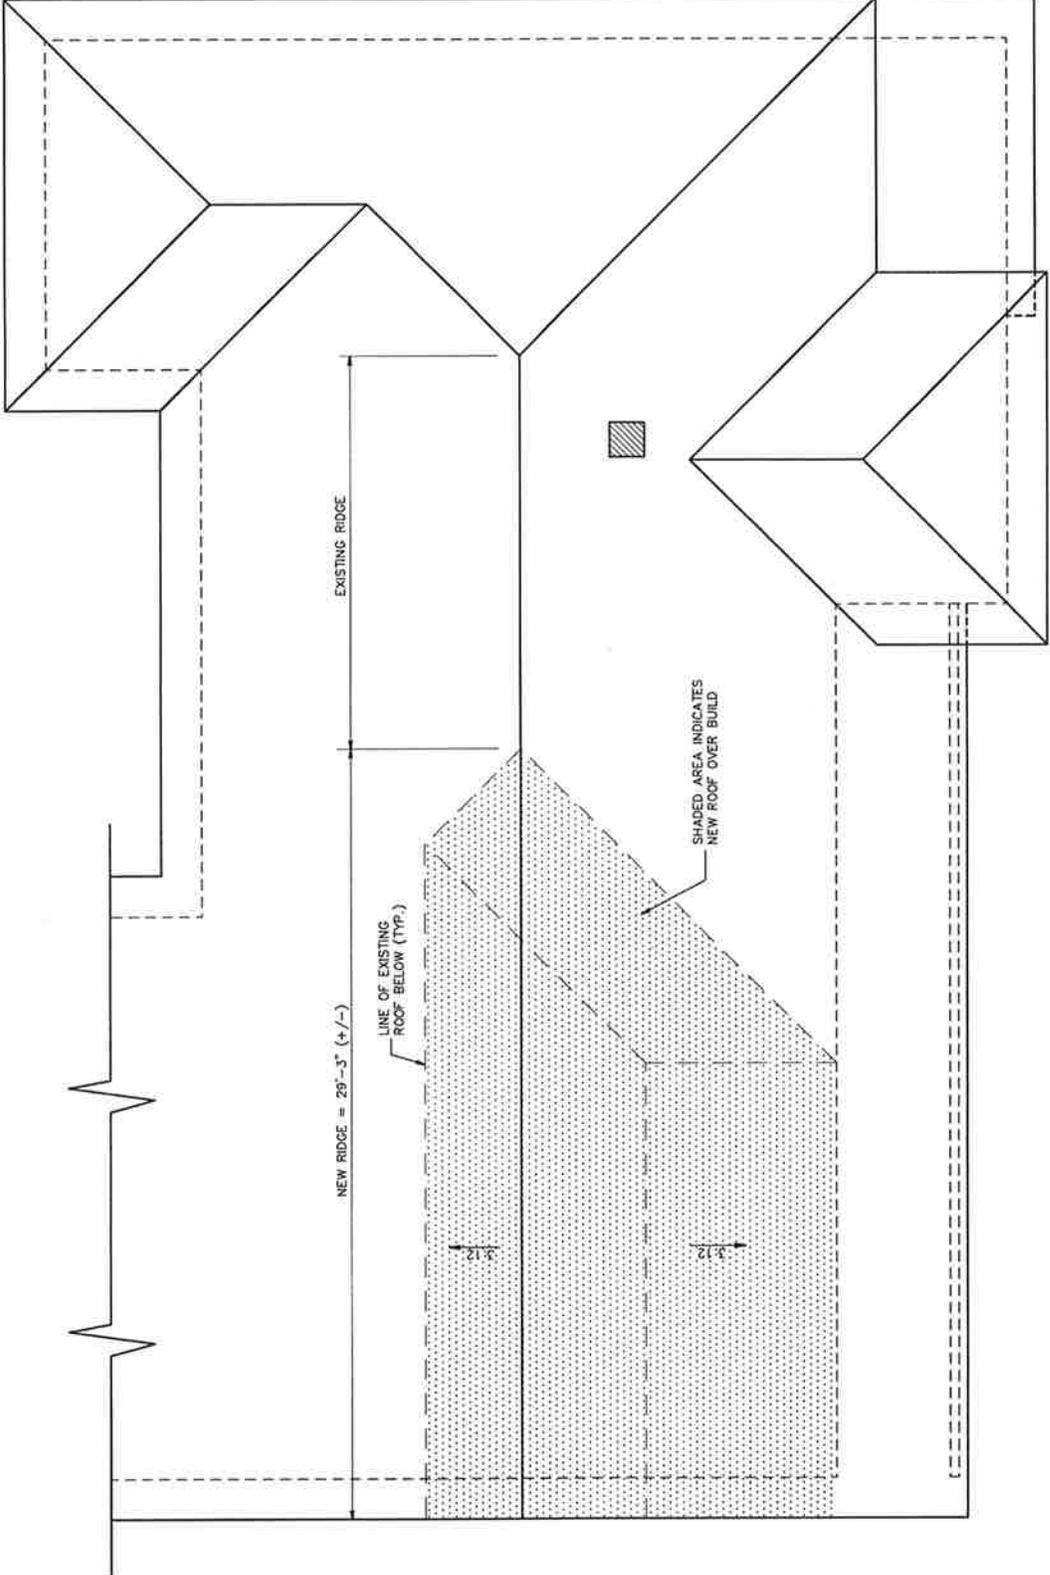

PORPOSED ROOF PLAN

2/16/11 11-04