


NOTES:

1. LOW PRIORITY, MEDIUM PRIORITY, AND HIGH PRIORITY INDICATED ARE FOR BUDGETING PURPOSES TO ESTABLISH PRIORITIZATION OF WORK WITHIN BUDGET AVAILABLE.
2. ALL IMPROVEMENTS INCLUDED WITHIN PLAN SET ARE PROPOSED TO BE FUNDED AND CONSTRUCTED WITH INITIAL CONSTRUCTION PROJECT. ADJUSTMENTS MAY BE MADE DUE TO FINAL CONSTRUCTION COSTS AND AVAILABLE BUDGET.

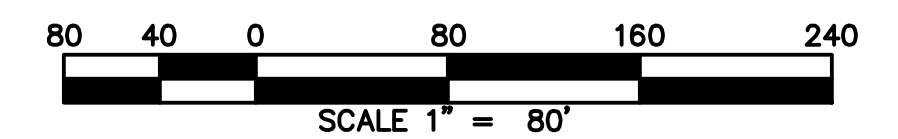

Jun 15, 2016 - 20:24:47 - Terry - J:\057-15-27 Stephen Foster Roadways\Production\Civil - 0572MP.dwg

REVISIONS			
NO.	DATE	DESCRIPTION	BY

PRIME:

JBrown
Professional Group Inc
CIVIL ENGINEERING • LAND SURVEYING • PLANNING
3530 NW 43rd Street • Gainesville, Florida 32606
PHONE: (352) 375-8999 • FAX: (352) 375-0833
E-MAIL: contact@jbrgroup.com
Fla. Board of Professional Engineers CA No. 30495

SUB-CONSULTANT:

100% SUBMITTAL	
PROJECT ENGINEER:	A. J. "JAY" BROWN, JR., P.E. FL. REG. NO. 43879
PROJECT MGR.:	AJB DRAWN BY: TRH
PROJECT NO.:	057-12-27
DRAWING DATE:	JUNE, 2016
SCALE:	1" = 80'

PROJECT:

**STEPHEN FOSTER
ROADWAY IMPROVEMENTS**

CLIENT:

CITY OF GAINESVILLE PUBLIC WORKS DEPT.

SHEET TITLE:

MASTER PLAN

FILE NUMBER:

SHEET NO:

C1.1