


C:\Users\LMSmith\AppData\Local\Temp\AcPublish_5292\POWERLINES EXHIBIT PAC\K&E.dwg Plotted: Nov 09, 2016 - 9:11am by lmsmith

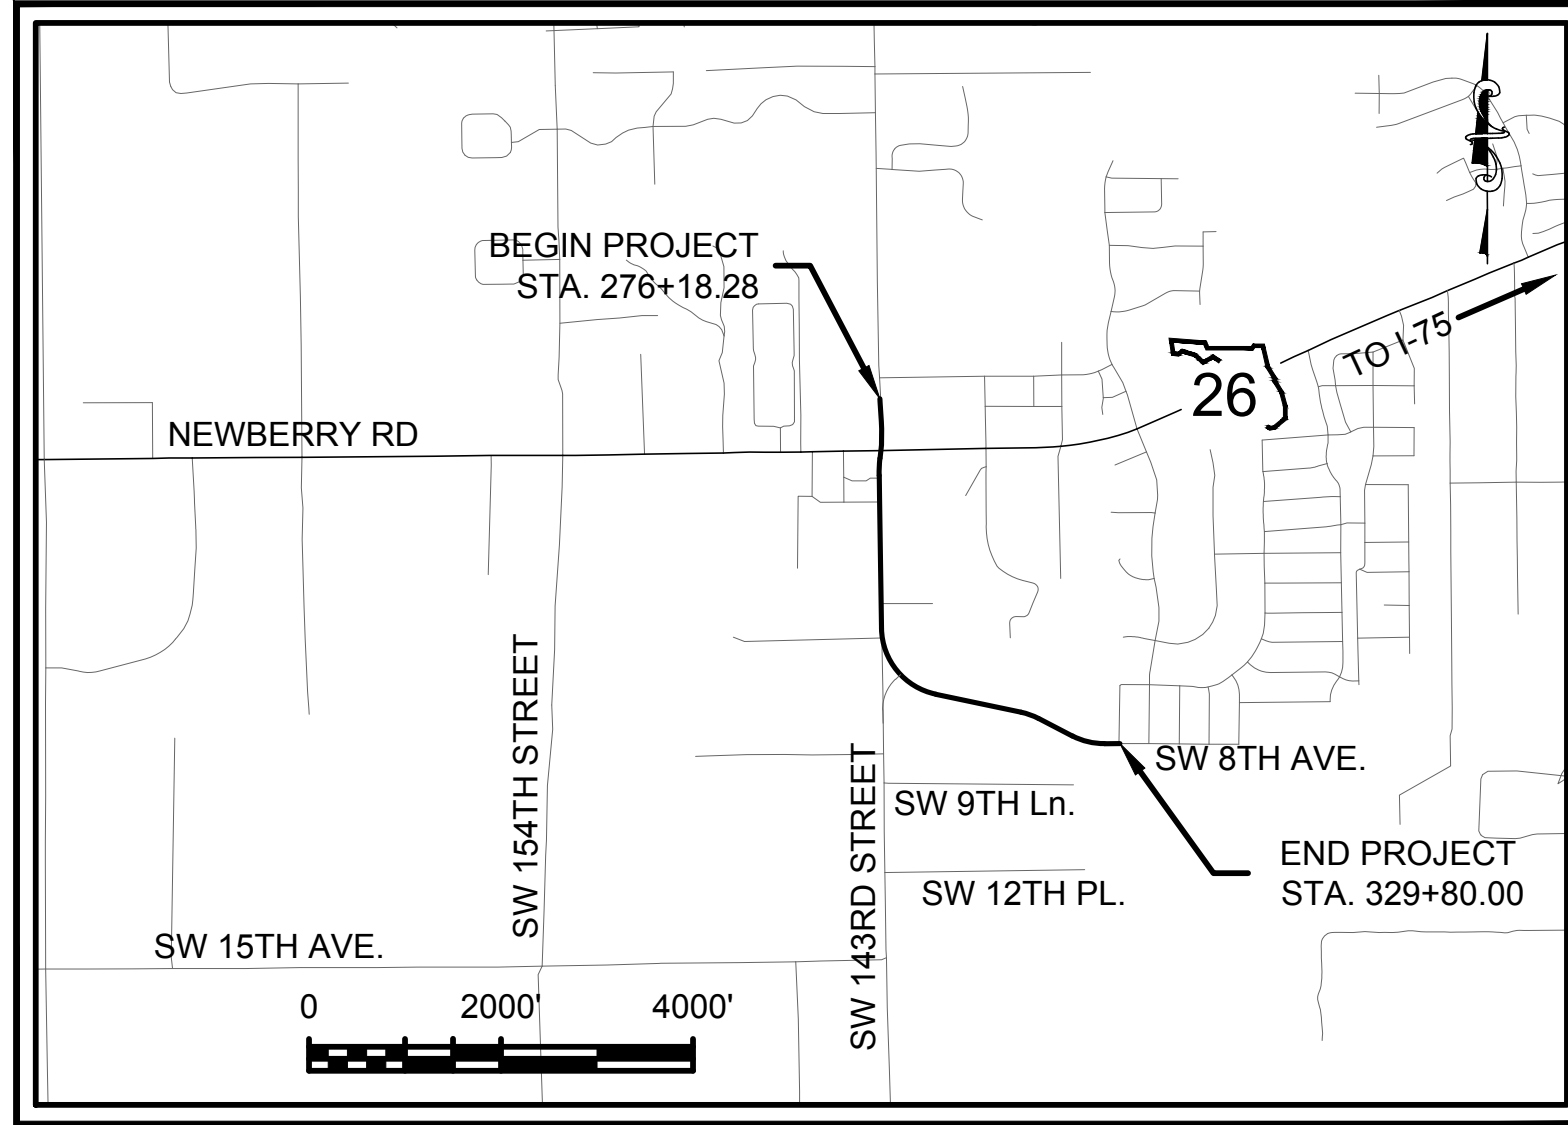

VICINITY MAP

1" = 2000' (22 x 34)
 1" = 4000' (11 x 17)

		SITE ENGINEERING PLANS FOR SW 8TH AVENUE EXTENSION ALACHUA COUNTY, FL		EXHIBIT		DESIGNED BY: JFW DRAWN BY: JFW CHECKED BY: DCS APPROVED BY: CDT		R E V I S I O N S NO. DATE DESCRIPTION BY	
1900 SW 34th Street, Suite 204 Gainesville, Florida 32608 Phone: (352) 371-2741 Fax: (352) 372-4318 www.DRMP.com		Certificate of Authorization No. 2648		CHRISTOPHER D. TOWNE, P.E. FLORIDA P.E. NO.: 66928		PROJECT NO.: 11-0160.006		SCALE: AS SHOWN	
DATE: NOVEMBER 2016		DRAWING: 1							