



CITY OF GAINESVILLE



CONSTRUCTION PLANS  
RTS BUS STOP IMPROVEMENTS

INDEX OF ROADWAY PLANS

SHEET NO.	SHEET DESCRIPTION
1	KEY SHEET
2	PROJECT LAYOUT
3 TO 69	PLAN SHEETS
70	TEMPORARY TRAFFIC CONTROL PLAN, INDEXES 602, 603, 605, 612, 613, 616, AND 660

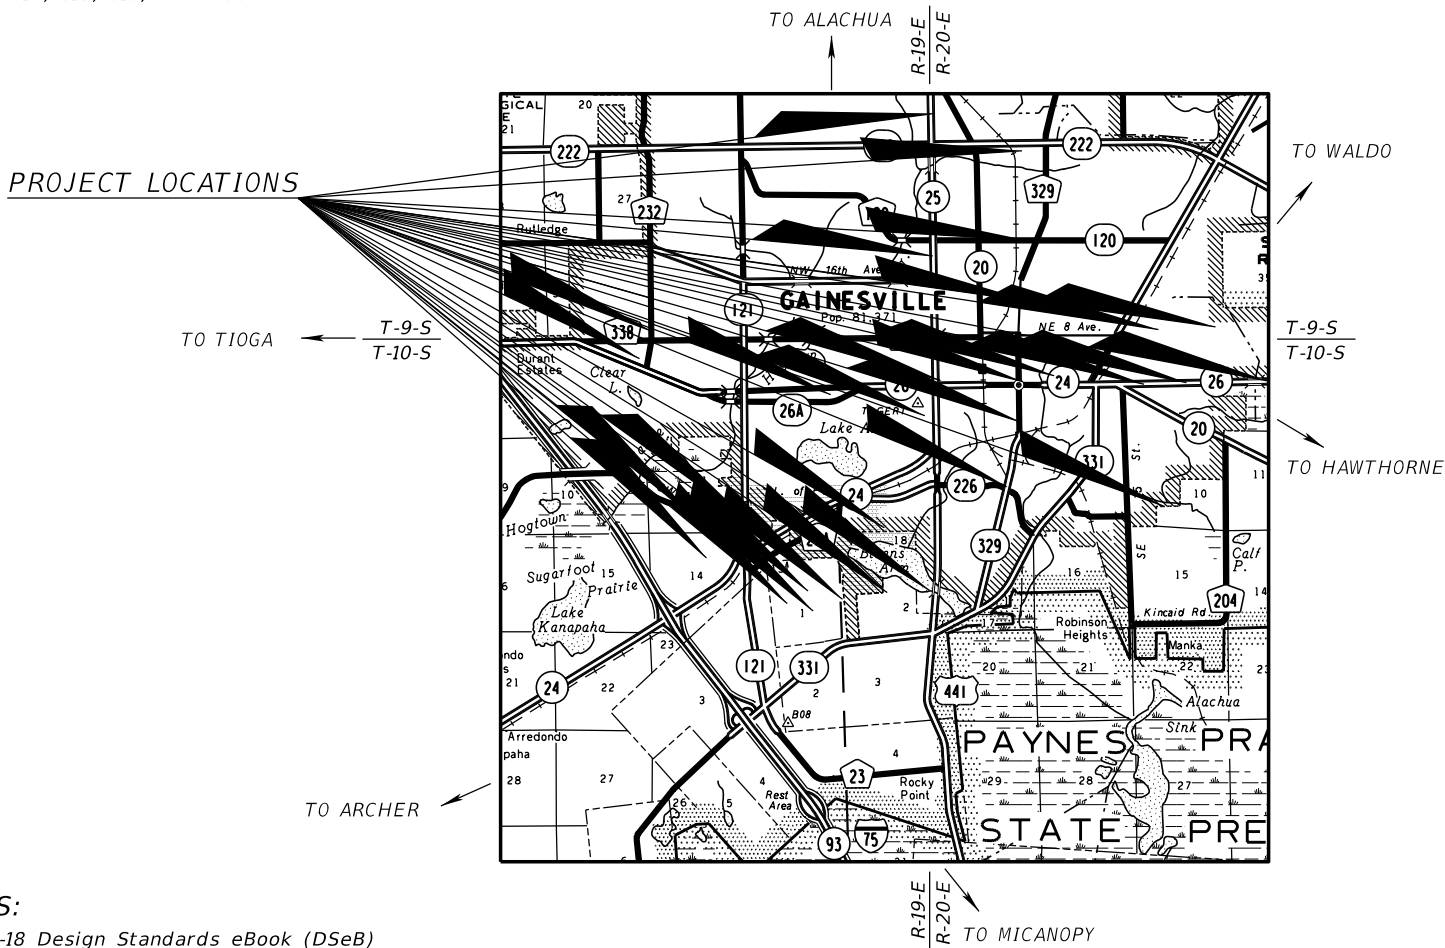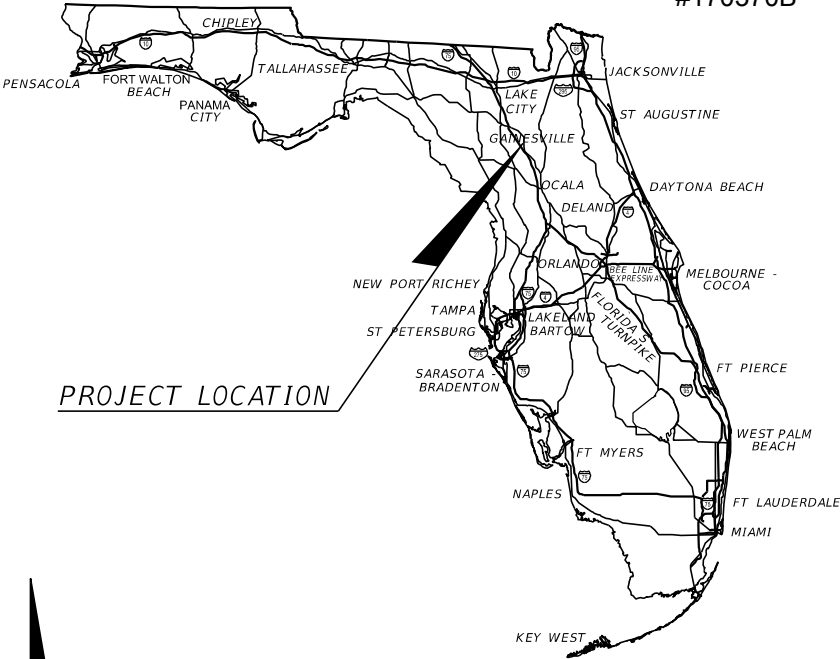

GOVERNING DESIGN STANDARDS:

Florida Department of Transportation, FY2017-18 Design Standards eBook (DSeB) and applicable Design Standards Revisions (DSRs) at the following website:  
<http://www.fdot.gov/roadway/DesignStandards/Standards.shtm>

GOVERNING STANDARD SPECIFICATIONS:

Florida Department of Transportation, January 2017 Standard Specifications for Road and Bridge Construction at the following website:  
<http://www.fdot.gov/programmanagement/Implemented/SpecBooks>

ROADWAY SHOP DRAWINGS  
TO BE SUBMITTED TO:

RYAN A. MCGINNIS, P.E.  
COMPREHENSIVE ENGINEERING SERVICES, INC.  
201 S. ORANGE AVENUE, SUITE 1300  
ORLANDO, FLORIDA 32801  
PH. (407) 423-1600  
FAX: (407) 423-9614

PLANS PREPARED BY:

COMPREHENSIVE ENGINEERING SERVICES, INC.  
201 S. ORANGE AVENUE, SUITE 1300  
ORLANDO, FL 32801  
Phone: (407) 423-1600  
Fax: (407) 423-9614  
CERTIFICATE OF AUTHORIZATION NO. 7862  
[www.CEScivil.com](http://www.CEScivil.com)  
VENDOR NO. F593472222001

NOTE: THE SCALE OF THESE PLANS MAY  
HAVE CHANGED DUE TO REPRODUCTION.

ROADWAY PLANS  
ENGINEER OF RECORD: RYAN A. MCGINNIS, P.E.

P.E. NO.: 58694

CITY PROJECT MANAGER: JOE MONTALTO, JR, P.E.


FISCAL YEAR	SHEET NO.
17	1

SHEET NO.	BUS STOP	REFERENCE POINT	TAX PARCEL
3	#20	WB SR 24, AT SW 23RD DR.	06765-001-000
4	#24	WB SR 24, APPROX. 680 FT. WEST OF SURGE AREA DR.	06785-000-000
5	#25	WB SR 24, APPROX. 350 FT. EAST OF SR 121	06784-000-000
6	#26	WB SR 24, APPROX. 725 FT. WEST OF SR 121	06810-001-020
7	#36	EB SR 24, APPROX. 550 FT. WEST OF SW 28TH PL.	06775-000-000
8	#133	NB SE 4TH ST, APPROX. 600 FT. SOUTH OF SE WILLISTON RD.	15854-003-000
9	#146	WB W. UNIVERSITY AVE. APPROX. 220' EAST OF NW 13TH ST.	13990-000-000
10	#191	EB SR 26A, APPROX. 500 FT. EAST OF SR 121	06473-000-000
11	#239	SB US 441, APPROX. 340 FT. SOUTH OF SR 222	07960-048-000
12	#245	SB US 441, APPROX. 400 FT. SOUTH OF SR 120	09009-001-000
13	#260	NB NW 13TH ST. (US 441) APPROX. 345' NORTH OF NW 39TH AVE.	08020-002-000
14	#301	EB E. UNIVERSITY AVE. APPROX. 360' EAST OF SE 15TH ST.	11732-000-000
15	#303	EB E. UNIVERSITY AVE. APPROX. 120' EAST OF SE 18TH ST.	11271-000-000
16	#304	EB E. UNIVERSITY AVE. APPROX. 50' WEST OF SE 21ST ST.	11257-000-000
17	#306	EB E. UNIVERSITY AVE. APPROX. 150' WEST OF SE 24TH ST.	11247-000-000
18	#345	WB E. UNIVERSITY AVE. APPROX. 60' EAST OF NE 23RD ST.	11235-001-000
19	#346	WB E. UNIVERSITY AVE. APPROX. 160' WEST OF NE 21ST TERRACE	11234-010-000
20	#347	WB E. UNIVERSITY AVE. APPROX. 50' EAST OF NE 18TH ST.	11211-001-000
21	#349	WB E. UNIVERSITY AVE. APPROX. 50' EAST OF NE 16TH ST.	11537-008-000
22	#373	WB SR 120, APPROX. 475 FT. WEST OF US 441	09003-002-000
23	#435	SB US 441, APPROX. 680 FT. NORTH OF NW 10TH AVE.	09032-000-000
24	#455	EB SW 35TH PL., APPROX. 400 FT. EAST OF SW 27TH ST.	07301-000-000
25	#457	EB SW 35TH PL., APPROX. 325 FT. WEST OF SW 23RD ST.	07284-017-000
26	#481	SB SW 23RD TERRACE, APPROX. 660 FT. SOUTH OF SR 24	06757-000-000
27	#484	SB SW 23RD TERRACE, APPROX. 1,200 FT. NORTH OF SW 35TH PL.	07314-010-050
28	#485	SB SW 23RD TERRACE, APPROX. 150 FT. NORTH OF SW 35TH PL.	07318-024-000
29	#556	NB NE 9TH ST. APPROX. 165' NORTH OF E. UNIVERSITY AVE.	11963-000-000
30	#568	SB NE 19TH TERRACE APPROX. 170' NORTH OF NE 8TH AVE.	10733-062-000
31	#569	EB NE 8TH AVE. APPROX. 260' EAST OF NE 20TH ST.	10920-001-000
32	#586	EB SR 26 APPROX. 100' EAST OF SE 26TH TERRACE	11285-000-000
33	#602	WB SR 26, APPROX. 760 FT. EAST OF NE 25TH ST.	11123-000-000
34	#618	WB NE 8TH AVE. APPROX. 125' EAST OF NE 21ST ST.	10858-073-000
35	#619	NB NE 19TH TERRACE APPROX. 170' NORTH OF NE 8TH AVE.	10733-001-000
36	#632	WB SR 26 (E. UNIVERSITY AVE.) APPROX. 25' EAST OF NE 8TH ST.	11950-000-000
37	#635	EB SW 37TH BLVD., APPROX. 1,200 FT. SOUTH OF SR 24	07240-012-000
38	#643	NB SR 121, APPROX. 400 FT. SOUTH OF SW 35TH PL.	07240-001-000
39	#661	EB SW 37TH BLVD., APPROX. 170 FT. SOUTH OF SR 24	06797-001-000
40	#666	SB SW 16TH ST., APPROX. 560 FT. NORTH OF SW 16TH AVE.	15484-000-000
41	#667	EB SW 16TH AVE., APPROX. 200 FT. EAST OF SW 16TH ST.	15486-001-000
42	#737	WB SR 120, APPROX. 200 FT. EAST OF US 441	08665-000-000
43	#796	WB SR 16TH AVE., APPROX. 860 FT. WEST OF SW 6TH ST.	15699-068-000
44	#839	NB SR 121, APPROX. 150 FT. NORTH OF SW 20TH AVE.	06758-001-000
45	#936	WB SR 26A, APPROX. 510 FT. EAST OF SR 121	06464-003-000
46	#947	EB SW 35TH PL., APPROX. 725 FT. WEST OF SW 27TH ST.	07311-002-000
47	#956	WB OLD ARCHER RD., APPROX. 40 FT. EAST OF SR 121	06786-000-000
48	#958	NB SR 121 (SW 34TH ST.) APPROX. 485' NORTH OF SW 24TH AVE.	06758-000-000
49	#978	NB NW 43RD ST. APPROX. 480' NORTH OF NW 8TH AVE.	06386-010-030
50	#980	NB NW 43RD ST. APPROX. 165' NORTH OF NW 13TH PL.	06397-060-000
51	#981	NB NW 43RD ST. APPROX. 100' NORTH OF NW 15TH PL.	06392-002-020
52	#983	NB NW 43RD ST. APPROX. 260' NORTH OF NW 19TH AVE./NW 18TH PL.	06392-006-000
53	#984	NB NW 43RD ST. APPROX. 590' SOUTH OF NW 23RD AVE./NW 16TH BLVD.	06392-005-000
54	#1019	SB NW 43RD ST. APPROX. 725' SOUTH OF NW 23RD AVE./NW 16TH BLVD.	06371-003-000
55	#1020	SB NW 43RD ST. APPROX. 70' NORTH OF NW 19TH AVE./NW 18TH PL.	06383-029-000
56	#1028	WB SR 24, APPROX. 260 FT. WEST OF SW 37TH BLVD.	06810-003-000
57	#1157	WB SW 35TH BLVD. APPROX. 45' WEST OF SW WINDMEADOWS BLVD.	06810-001-020
58	#1216	SB SE 3RD ST., APPROX. 150 FT. SOUTH OF SE 2ND AVE.	14569-000-000
59	#1239	WB E UNIVERSITY AVE. APPROX. 110' EAST OF NE 25TH ST.	11238-000-000
60	#1259	WB E UNIVERSITY AVE. APPROX. 215' WEST OF SE 43RD ST.	10887-001-000
61	#1261	WB NE 8TH AVE. APPROX. 210' EAST OF NE 17TH ST.	10855-000-000
62	#1267	WB OLD ARCHER RD., APPROX. 600 FT. WEST OF SW 23RD TERRACE	06757-000-000
63			

REVISIONS			
DATE	DESCRIPTION	DATE	DESCRIPTION



## PROJECT LAYOUT

2

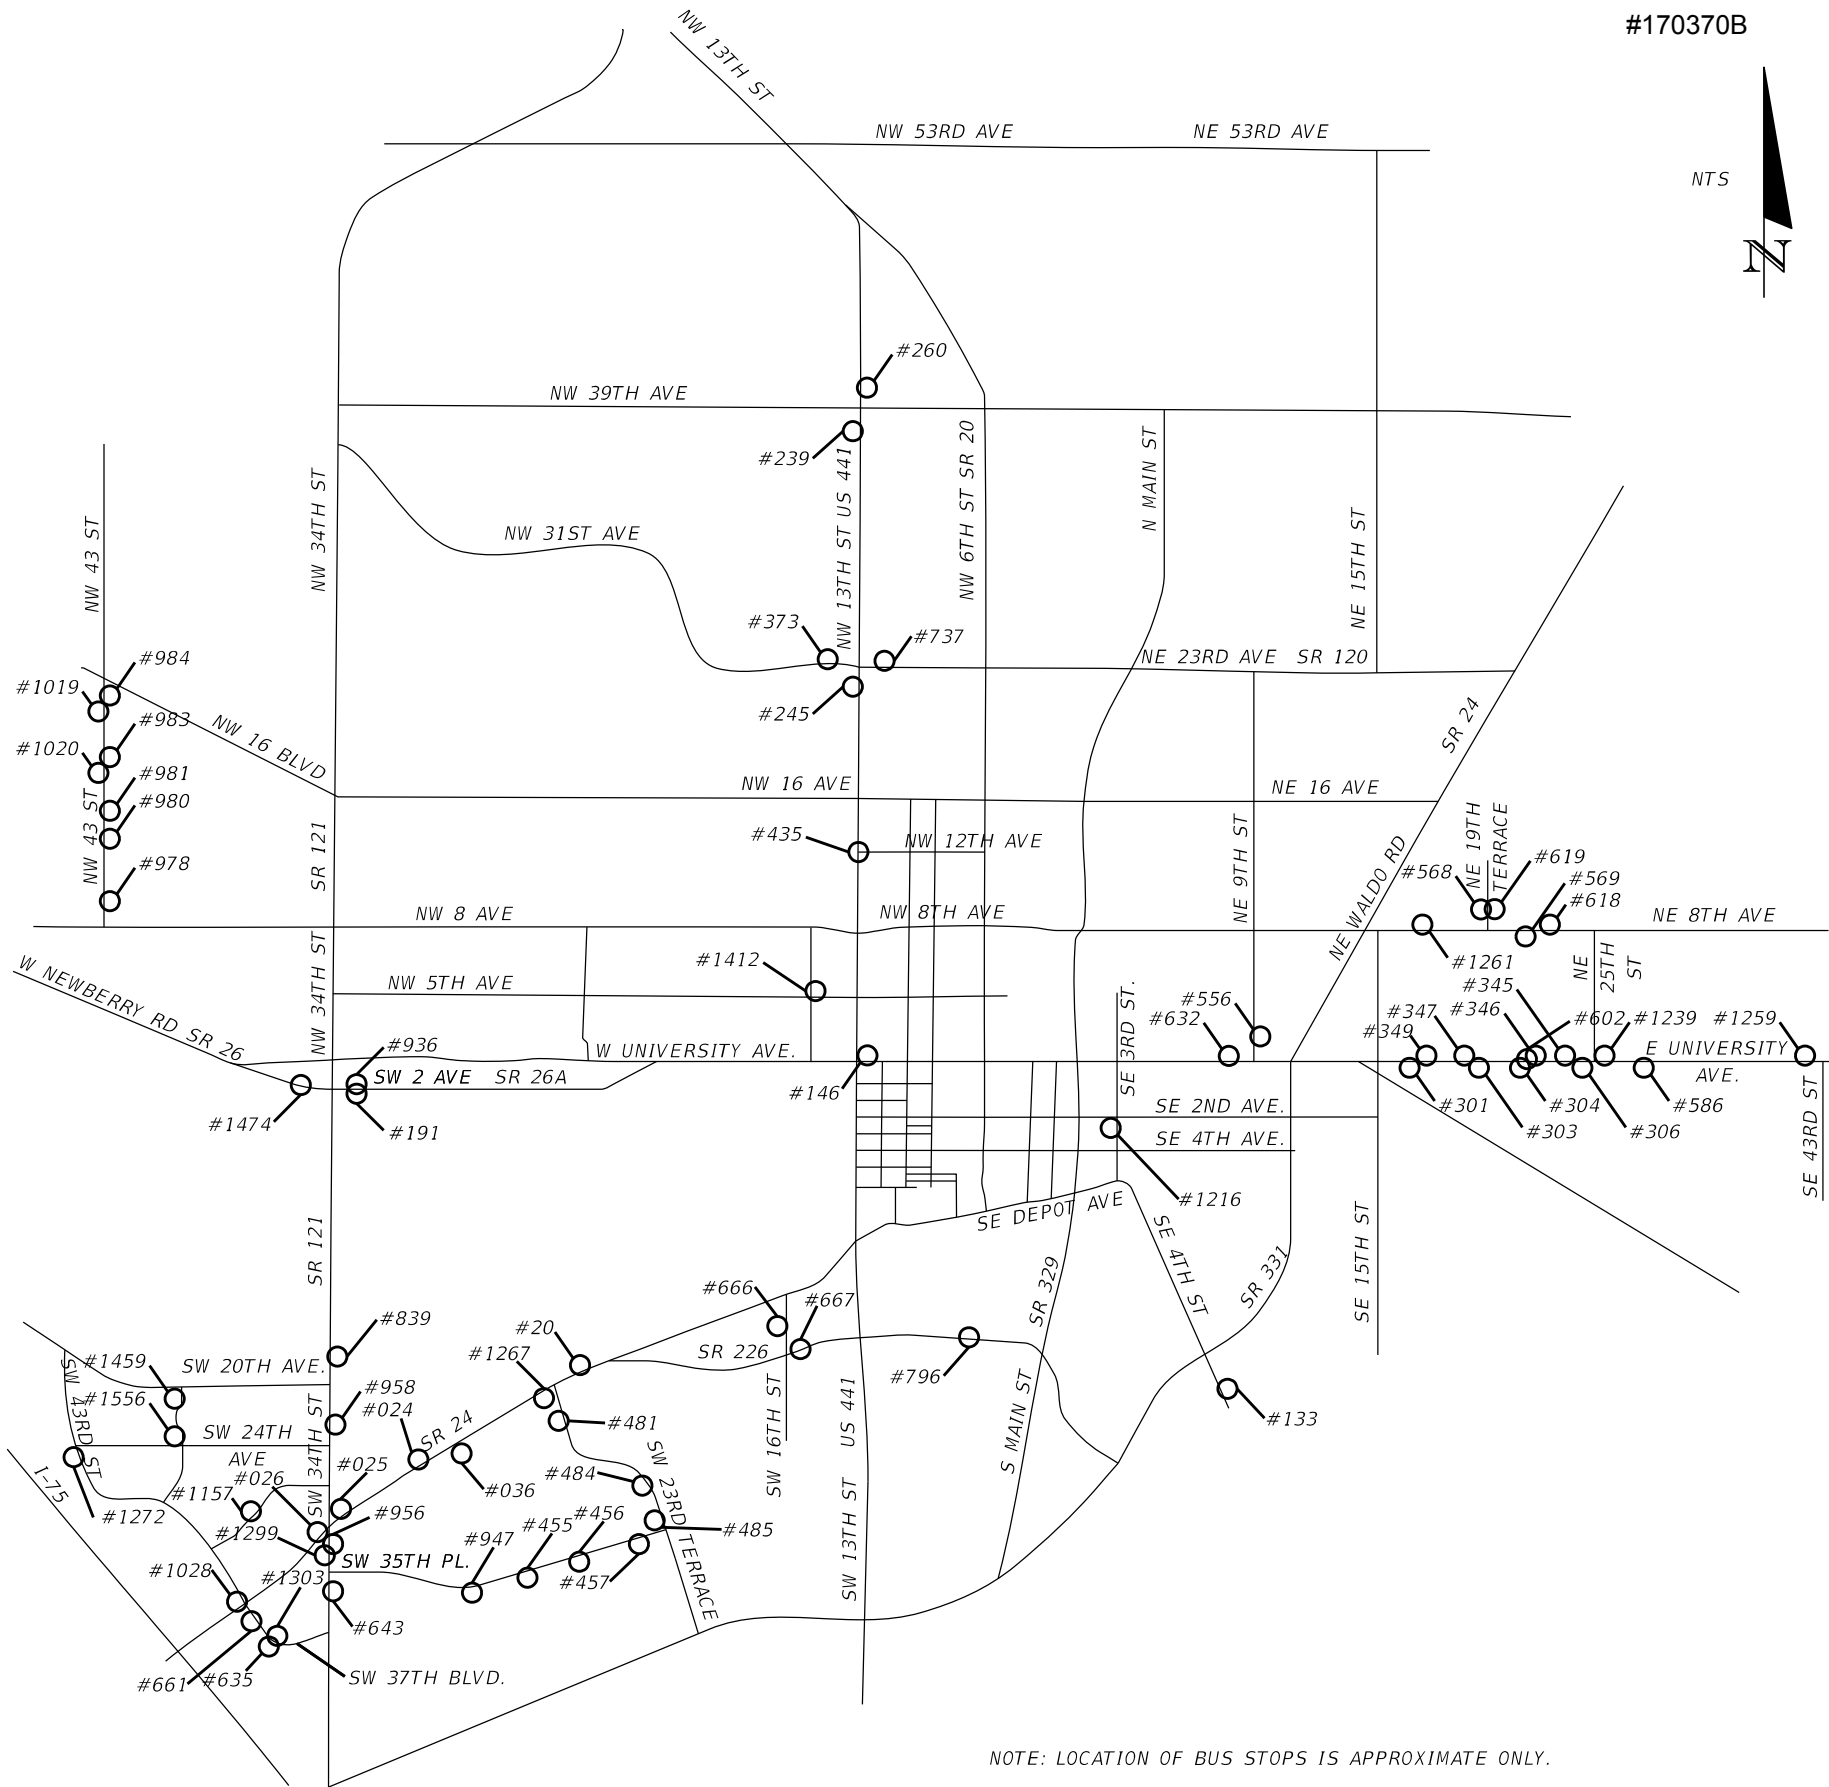

GENERAL NOTES:

- 1. ALL FIELD DATA MEASURED BY HAND AND AS SUCH ALL MEASUREMENTS SHOULD BE CONSIDERED APPROXIMATE.
- 2. ALL SIDEWALK CROSS SLOPE TRANSITIONS SHALL BE A MINIMUM OF 5' LONG. THE EXISTING SIDEWALK SHALL BE REMOVED AND RECONSTRUCTED TO THE NEAREST JOINT BEYOND THE TRANSITION SLOPE TO THE EXTENT THAT NO REMAINING SECTION OF SIDEWALK IS LESS THAN 5' LONG.
- 3. PROPOSED SLOPES INDICATED BY AN < SYMBOL SHOULD BE CONSIDERED THE MAXIMUM ACCEPTABLE VALUE. FINAL SIDEWALK SLOPES SHALL PROVIDE POSITIVE DRAINAGE AS INDICATED BELOW. CONTRACTOR TO VERIFY CROSS SLOPES PRIOR TO REMOVING THE EXISTING SIDEWALK. IF THE SLOPE MUST EXCEED THE MAXIMUM VALUE SHOWN, THE CONTRACTOR SHALL IMMEDIATELY NOTIFY THE ENGINEER FOR DIRECTION ON HOW TO PROCEED.
- 4. THE CONTRACTOR SHALL STAKE THE LIMITS OF THE PROPOSED CONCRETE WORK PRIOR TO BEGINNING DEMOLITION OR CONSTRUCTION SO THAT THE LOCATION AND LIMITS OF THE CONCRETE WORK CAN BE REVIEWED BY THE EOR. THE CONTRACTOR SHALL STAKE THE LIMITS OF THE WORK AND NOTIFY THE ENGINEER A MINIMUM OF FOUR CITY WORKING DAYS (MONDAY THROUGH THURSDAY, EXCLUDING CITY HOLIDAYS) PRIOR TO BEGINNING ANY DEMOLITION OR CONSTRUCTION. THE CONTRACTOR SHALL ANTICIPATE THAT MINOR ADJUSTMENTS TO THE LAYOUT MAY BE REQUIRED BY THE ENGINEER TO ENSURE THAT ANY UNFORESEEN CONFLICTS CAN BE RESOLVED PRIOR TO DEMOLITION AND CONSTRUCTION. NO WORK MAY BEGIN AT A LOCATION UNTIL APPROVAL IS PROVIDED BY THE ENGINEER.
- 5. THE CONTRACTOR SHALL COORDINATE WITH JESUS GOMEZ (RTS) AT (352) 393-7860 PRIOR TO BEGINNING WORK IN ORDER TO COORDINATE THE LOCATION OF THE TEMPORARY BUS STOP DURING CONSTRUCTION.

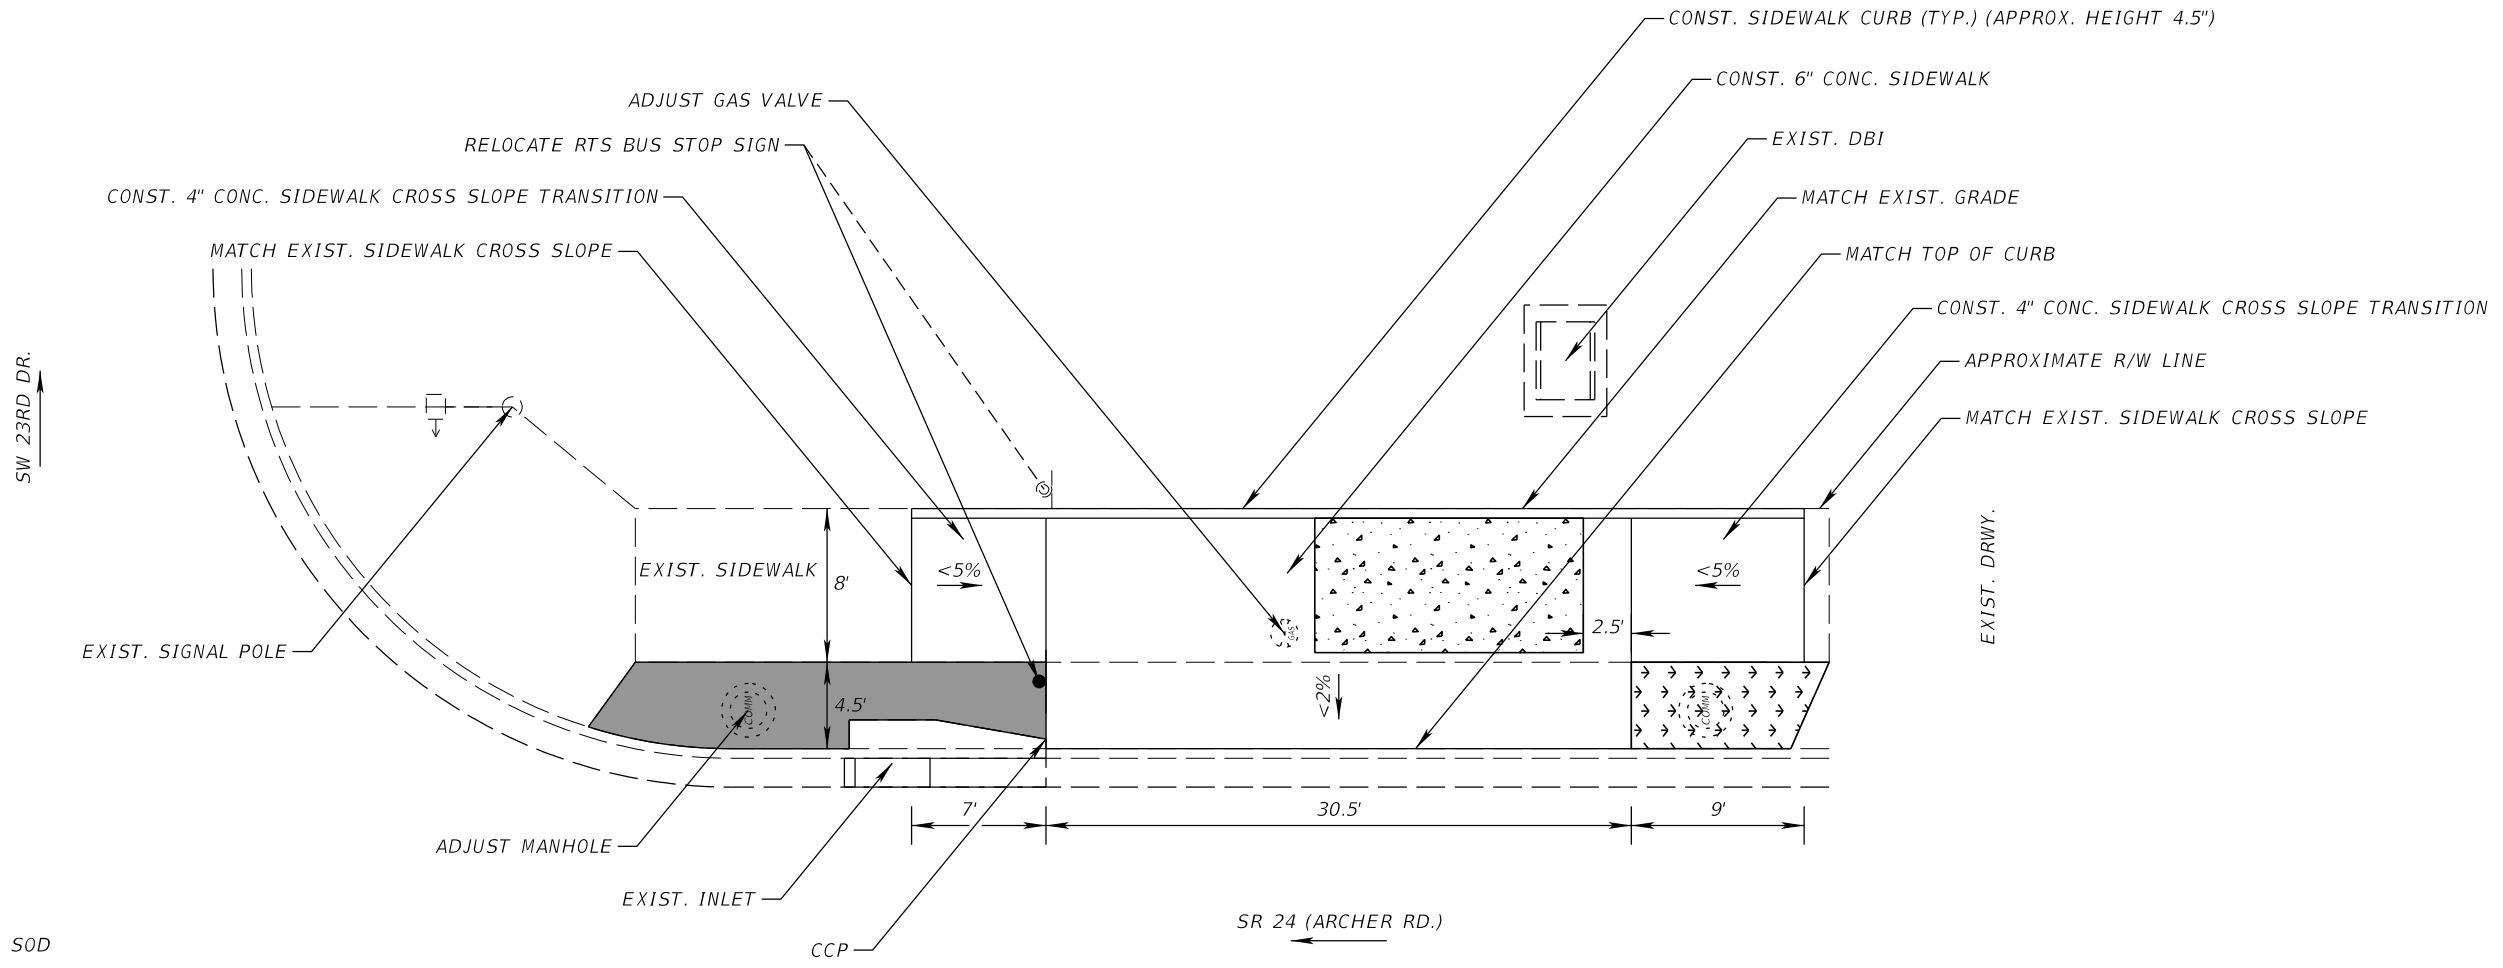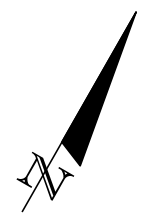


**LEGEND:**

= REGRADE AND SOD

= CONST. 4" CONC. SIDEWALK  
(WARP OS THAT EDGES MATCH ALL EXISTING AND PROPOSED BOUNDARIES.)


= THIS AREA TO BE A 7' X 14' MONOLITIC SLAB.  
NO JOINTING WITHIN THE LIMITS SHOWN.

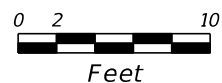

NO JOINTING WITHIN THE LIMITS SHOWN.				RTS BUS STOP #20			
REVISIONS				Comprehensive Engineering Services, Inc. 201 S Orange Ave, Suite 1300 Orlando, FL 32801-3442 Certificate of Authorization : 7862 Ryan A. McGinnis, P.E., License No. 58694	CITY OF GAINESVILLE RTS BUS STOP IMPROVEMENTS	PLAN SHEET	SHEET NO.
DATE	DESCRIPTION	DATE	DESCRIPTION				3


GENERAL NOTES:

- 1. ALL FIELD DATA MEASURED BY HAND AND AS SUCH ALL MEASUREMENTS SHOULD BE CONSIDERED APPROXIMATE.
- 2. ALL SIDEWALK CROSS SLOPE TRANSITIONS SHALL BE A MINIMUM OF 5' LONG. THE EXISTING SIDEWALK SHALL BE REMOVED AND RECONSTRUCTED TO THE NEAREST JOINT BEYOND THE TRANSITION SLOPE TO THE EXTENT THAT NO REMAINING SECTION OF SIDEWALK IS LESS THAN 5' LONG.
- 3. PROPOSED SLOPES INDICATED BY AN < SYMBOL SHOULD BE CONSIDERED THE MAXIMUM ACCEPTABLE VALUE. FINAL SIDEWALK SLOPES SHALL PROVIDE POSITIVE DRAINAGE AS INDICATED BELOW. CONTRACTOR TO VERIFY CROSS SLOPES PRIOR TO REMOVING THE EXISTING SIDEWALK. IF THE SLOPE MUST EXCEED THE MAXIMUM VALUE SHOWN, THE CONTRACTOR SHALL IMMEDIATELY NOTIFY THE ENGINEER FOR DIRECTION ON HOW TO PROCEED.
- 4. THE CONTRACTOR SHALL STAKE THE LIMITS OF THE PROPOSED CONCRETE WORK PRIOR TO BEGINNING DEMOLITION OR CONSTRUCTION SO THAT THE LOCATION AND LIMITS OF THE CONCRETE WORK CAN BE REVIEWED BY THE EOR. THE CONTRACTOR SHALL STAKE THE LIMITS OF THE WORK AND NOTIFY THE ENGINEER A MINIMUM OF FOUR CITY WORKING DAYS (MONDAY THROUGH THURSDAY, EXCLUDING CITY HOLIDAYS) PRIOR TO BEGINNING ANY DEMOLITION OR CONSTRUCTION. THE CONTRACTOR SHALL ANTICIPATE THAT MINOR ADJUSTMENTS TO THE LAYOUT MAY BE REQUIRED BY THE ENGINEER TO ENSURE THAT ANY UNFORESEEN CONFLICTS CAN BE RESOLVED PRIOR TO DEMOLITION AND CONSTRUCTION. NO WORK MAY BEGIN AT A LOCATION UNTIL APPROVAL IS PROVIDED BY THE ENGINEER.
- 5. THE CONTRACTOR SHALL COORDINATE WITH JESUS GOMEZ (RTS) AT (352) 393-7860 PRIOR TO BEGINNING WORK IN ORDER TO COORDINATE THE LOCATION OF THE TEMPORARY BUS STOP DURING CONSTRUCTION.
- 6. THE CONTRACTOR IS RESPONSIBLE FOR RELOCATING THE EXISTING BENCH AND/OR TRASH RECEPTACLE, COORDINATE THE LOCATION WITH JESUS GOMEZ (RTS) AT (352) 393-7860.

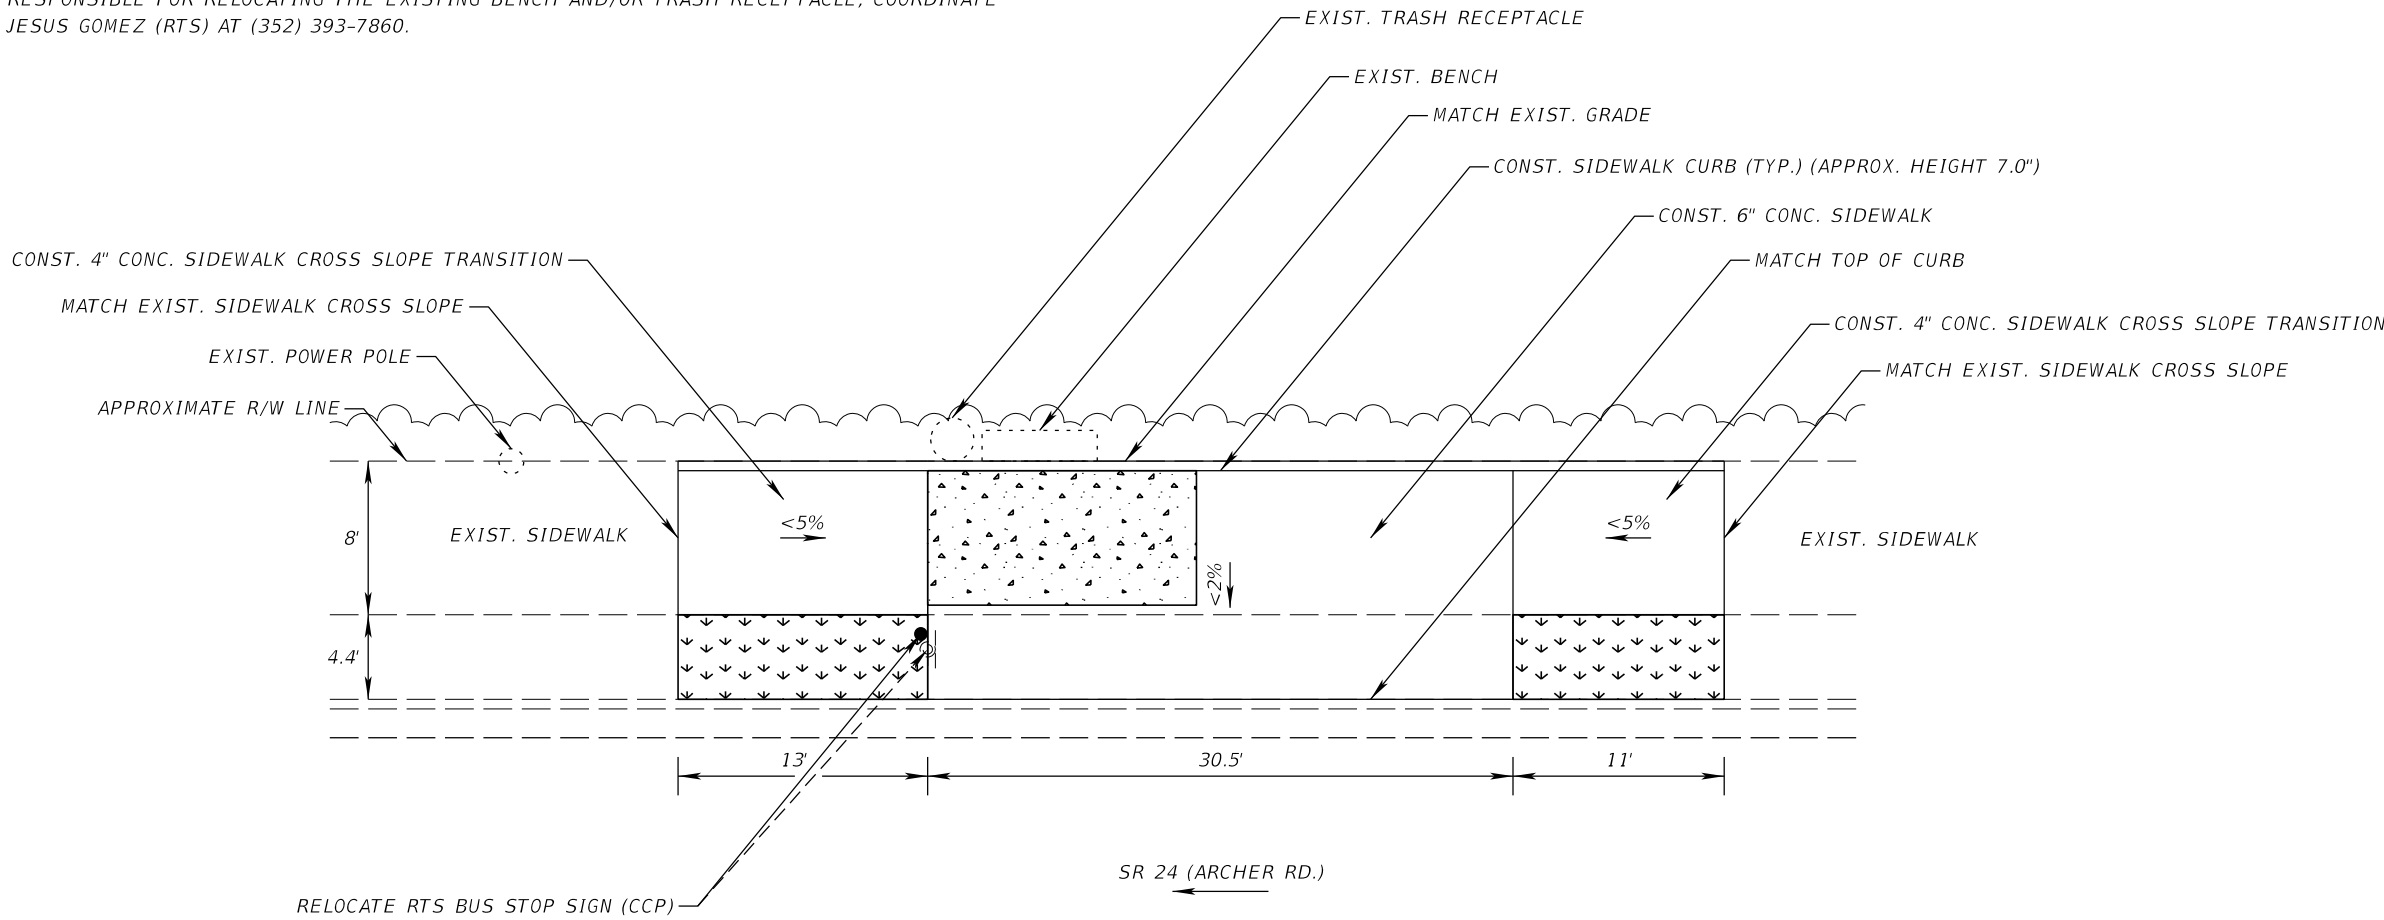

LEGEND:

- = REGRADE AND SOD
- = THIS AREA TO BE A 7' X 14' MONOLITIC SLAB. NO JOINTING WITHIN THE LIMITS SHOWN.


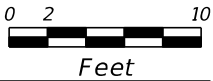


						<i>RTS BUS STOP #24</i>		
<i>REVISIONS</i>				Comprehensive Engineering Services, Inc. 201 S Orange Ave, Suite 1300 Orlando, FL 32801-3442 Certificate of Authorization : 7862 Ryan A. McGinnis, P.E., License No. 58694	<i>CITY OF GAINESVILLE</i> <i>RTS BUS STOP IMPROVEMENTS</i>	<i>PLAN SHEET</i>	<i>SHEET NO.</i>	
<i>DATE</i>	<i>DESCRIPTION</i>	<i>DATE</i>	<i>DESCRIPTION</i>				4	




GENERAL NOTES:

1. ALL FIELD DATA MEASURED BY HAND AND AS SUCH ALL MEASUREMENTS SHOULD BE CONSIDERED APPROXIMATE.
2. ALL SIDEWALK CROSS SLOPE TRANSITIONS SHALL BE A MINIMUM OF 5' LONG. THE EXISTING SIDEWALK SHALL BE REMOVED AND RECONSTRUCTED TO THE NEAREST JOINT BEYOND THE TRANSITION SLOPE TO THE EXTENT THAT NO REMAINING SECTION OF SIDEWALK IS LESS THAN 5' LONG.
3. PROPOSED SLOPES INDICATED BY AN < SYMBOL SHOULD BE CONSIDERED THE MAXIMUM ACCEPTABLE VALUE. FINAL SIDEWALK SLOPES SHALL PROVIDE POSITIVE DRAINAGE AS INDICATED BELOW. CONTRACTOR TO VERIFY CROSS SLOPES PRIOR TO REMOVING THE EXISTING SIDEWALK. IF THE SLOPE MUST EXCEED THE MAXIMUM VALUE SHOWN, THE CONTRACTOR SHALL IMMEDIATELY NOTIFY THE ENGINEER FOR DIRECTION ON HOW TO PROCEED.
4. THE CONTRACTOR SHALL STAKE THE LIMITS OF THE PROPOSED CONCRETE WORK PRIOR TO BEGINNING DEMOLITION OR CONSTRUCTION SO THAT THE LOCATION AND LIMITS OF THE CONCRETE WORK CAN BE REVIEWED BY THE EOR. THE CONTRACTOR SHALL STAKE THE LIMITS OF THE WORK AND NOTIFY THE ENGINEER A MINIMUM OF FOUR CITY WORKING DAYS (MONDAY THROUGH THURSDAY, EXCLUDING CITY HOLIDAYS) PRIOR TO BEGINNING ANY DEMOLITION OR CONSTRUCTION. THE CONTRACTOR SHALL ANTICIPATE THAT MINOR ADJUSTMENTS TO THE LAYOUT MAY BE REQUIRED BY THE ENGINEER TO ENSURE THAT ANY UNFORESEEN CONFLICTS CAN BE RESOLVED PRIOR TO DEMOLITION AND CONSTRUCTION. NO WORK MAY BEGIN AT A LOCATION UNTIL APPROVAL IS PROVIDED BY THE ENGINEER.
5. THE CONTRACTOR SHALL COORDINATE WITH JESUS GOMEZ (RTS) AT (352) 393-7860 PRIOR TO BEGINNING WORK IN ORDER TO COORDINATE THE LOCATION OF THE TEMPORARY BUS STOP DURING CONSTRUCTION.

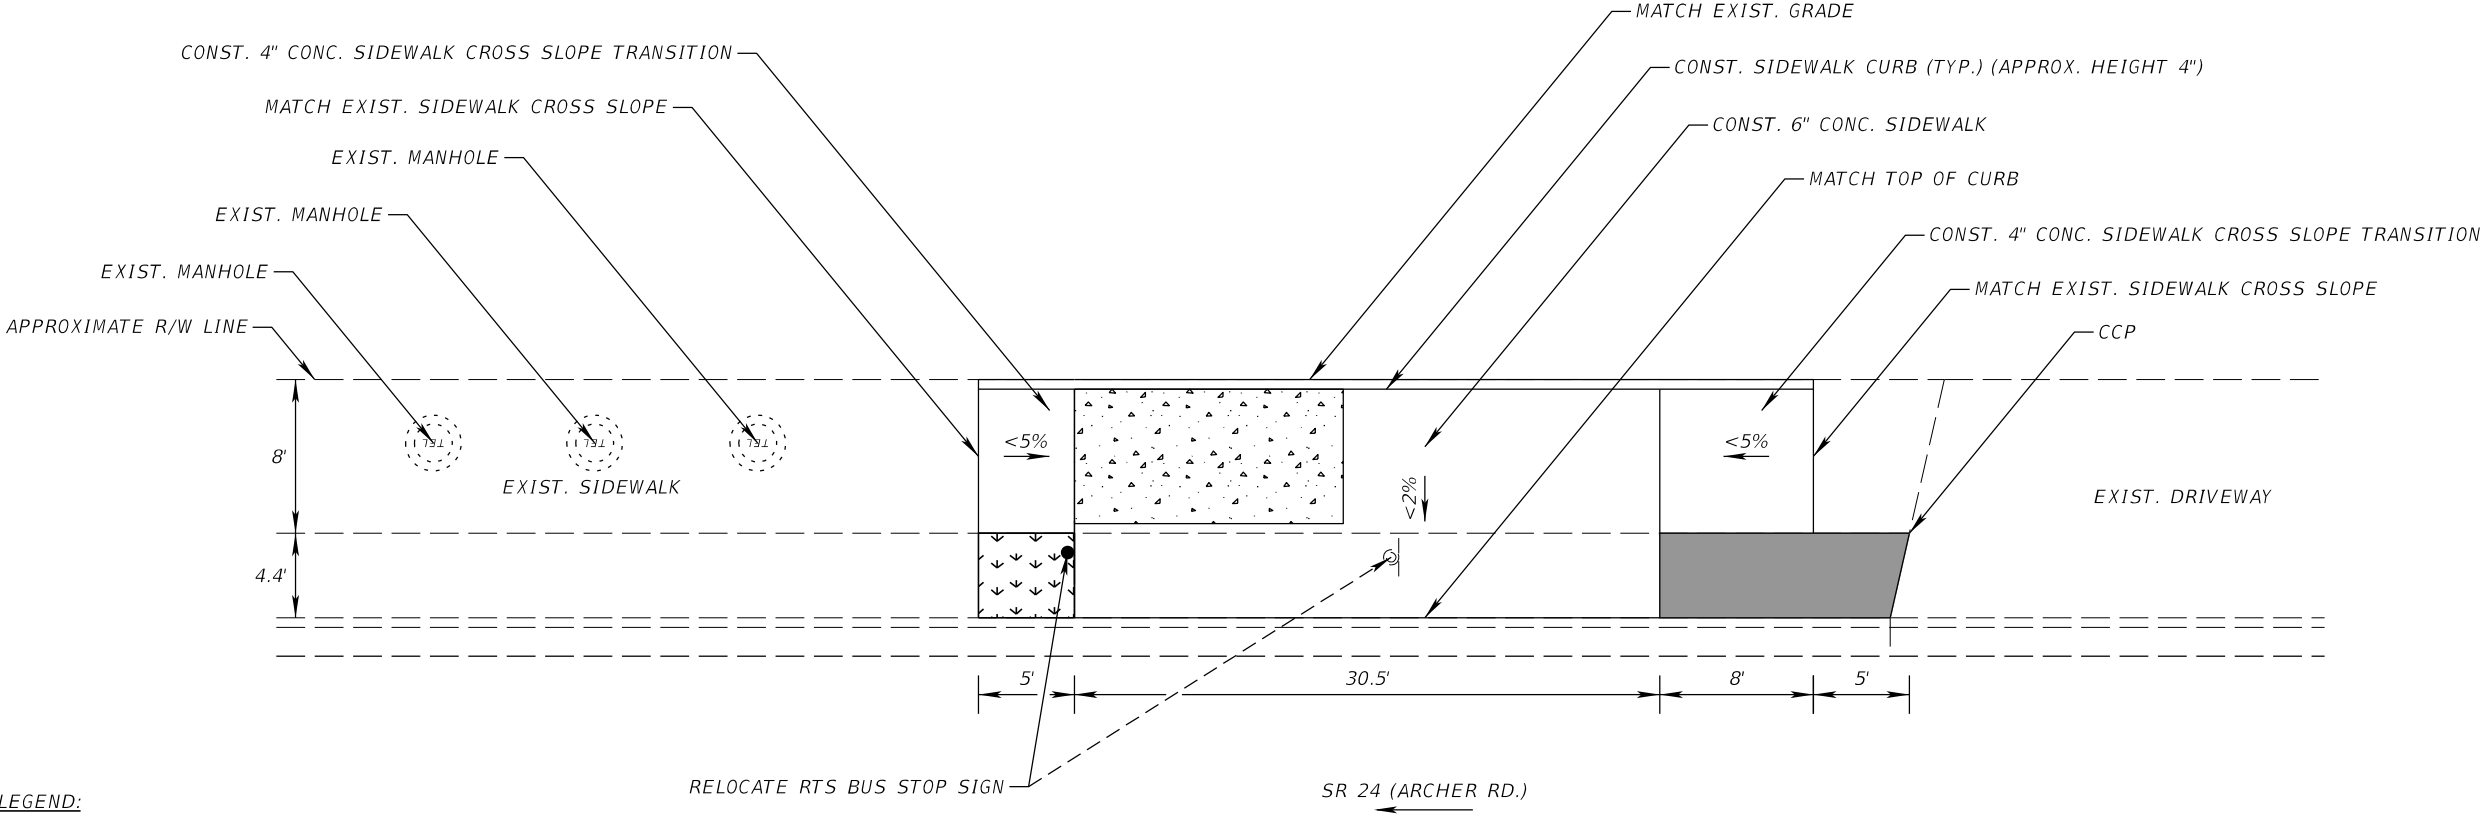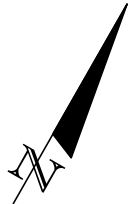

LEGEND:



- = REGRADE AND SOD
- = THIS AREA TO BE A 7' X 14' MONOLITIC SLAB. NO JOINTING WITHIN THE LIMITS SHOWN.
- = CONST. 4" CONC. SIDEWALK (WARP SO THAT EDGES MATCH ALL EXISTING AND PROPOSED BOUNDARIES.)

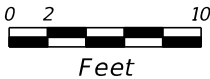

RTS BUS STOP #25


REVISIONS				Comprehensive Engineering Services, Inc. 201 S Orange Ave, Suite 1300 Orlando, FL 32801-3442 Certificate of Authorization : 7862 Ryan A. McGinnis, P.E., License No. 58694	CITY OF GAINESVILLE RTS BUS STOP IMPROVEMENTS	PLAN SHEET	SHEET NO.
DATE	DESCRIPTION	DATE	DESCRIPTION				
							5

1. ALL FIELD DATA MEASURED BY HAND AND AS SUCH ALL MEASUREMENTS SHOULD BE CONSIDERED APPROXIMATE.
2. ALL SIDEWALK CROSS SLOPE TRANSITIONS SHALL BE A MINIMUM OF 5' LONG. THE EXISTING SIDEWALK SHALL BE REMOVED AND RECONSTRUCTED TO THE NEAREST JOINT BEYOND THE TRANSITION SLOPE TO THE EXTENT THAT NO REMAINING SECTION OF SIDEWALK IS LESS THAN 5' LONG.
3. PROPOSED SLOPES INDICATED BY AN < SYMBOL SHOULD BE CONSIDERED THE MAXIMUM ACCEPTABLE VALUE. FINAL SIDEWALK SLOPES SHALL PROVIDE POSITIVE DRAINAGE AS INDICATED BELOW. CONTRACTOR TO VERIFY CROSS SLOPES PRIOR TO REMOVING THE EXISTING SIDEWALK. IF THE SLOPE MUST EXCEED THE MAXIMUM VALUE SHOWN, THE CONTRACTOR SHALL IMMEDIATELY NOTIFY THE ENGINEER FOR DIRECTION ON HOW TO PROCEED.
4. THE CONTRACTOR SHALL STAKE THE LIMITS OF THE PROPOSED CONCRETE WORK PRIOR TO BEGINNING DEMOLITION OR CONSTRUCTION SO THAT THE LOCATION AND LIMITS OF THE CONCRETE WORK CAN BE REVIEWED BY THE EOR. THE CONTRACTOR SHALL STAKE THE LIMITS OF THE WORK AND NOTIFY THE ENGINEER A MINIMUM OF FOUR CITY WORKING DAYS (MONDAY THROUGH THURSDAY, EXCLUDING CITY HOLIDAYS) PRIOR TO BEGINNING ANY DEMOLITION OR CONSTRUCTION. THE CONTRACTOR SHALL ANTICIPATE THAT MINOR ADJUSTMENTS TO THE LAYOUT MAY BE REQUIRED BY THE ENGINEER TO ENSURE THAT ANY UNFORESEEN CONFLICTS CAN BE RESOLVED PRIOR TO DEMOLITION AND CONSTRUCTION. NO WORK MAY BEGIN AT A LOCATION UNTIL APPROVAL IS PROVIDED BY THE ENGINEER.
5. THE CONTRACTOR SHALL COORDINATE WITH JESUS GOMEZ (RTS) AT (352) 393-7860 PRIOR TO BEGINNING WORK IN ORDER TO COORDINATE THE LOCATION OF THE TEMPORARY BUS STOP DURING CONSTRUCTION.
6. THE CONTRACTOR IS RESPONSIBLE FOR RELOCATING THE EXISTING BENCH AND/OR TRASH RECEPTACLE, COORDINATE THE LOCATION WITH JESUS GOMEZ (RTS) AT (352) 393-7860.

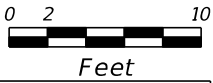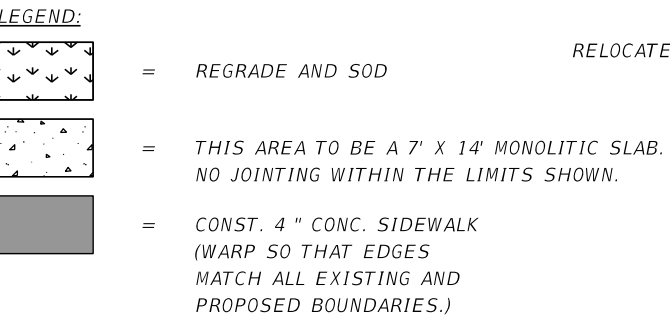

BWimberly 6/2/2017 4:56:11 PM T:\Projects\1200719\000000000000\roadway\PLANRD0026.DGN

1. ALL FIELD DATA MEASURED BY HAND AND AS SUCH ALL MEASUREMENTS SHOULD BE CONSIDERED APPROXIMATE.
2. ALL SIDEWALK CROSS SLOPE TRANSITIONS SHALL BE A MINIMUM OF 5' LONG. THE EXISTING SIDEWALK SHALL BE REMOVED AND RECONSTRUCTED TO THE NEAREST JOINT BEYOND THE TRANSITION SLOPE TO THE EXTENT THAT NO REMAINING SECTION OF SIDEWALK IS LESS THAN 5' LONG.
3. PROPOSED SLOPES INDICATED BY AN < SYMBOL SHOULD BE CONSIDERED THE MAXIMUM ACCEPTABLE VALUE. FINAL SIDEWALK SLOPES SHALL PROVIDE POSITIVE DRAINAGE AS INDICATED BELOW. CONTRACTOR TO VERIFY CROSS SLOPES PRIOR TO REMOVING THE EXISTING SIDEWALK. IF THE SLOPE MUST EXCEED THE MAXIMUM VALUE SHOWN, THE CONTRACTOR SHALL IMMEDIATELY NOTIFY THE ENGINEER FOR DIRECTION ON HOW TO PROCEED.
4. THE CONTRACTOR SHALL STAKE THE LIMITS OF THE PROPOSED CONCRETE WORK PRIOR TO BEGINNING DEMOLITION OR CONSTRUCTION SO THAT THE LOCATION AND LIMITS OF THE CONCRETE WORK CAN BE REVIEWED BY THE EOR. THE CONTRACTOR SHALL STAKE THE LIMITS OF THE WORK AND NOTIFY THE ENGINEER A MINIMUM OF FOUR CITY WORKING DAYS (MONDAY THROUGH THURSDAY, EXCLUDING CITY HOLIDAYS) PRIOR TO BEGINNING ANY DEMOLITION OR CONSTRUCTION. THE CONTRACTOR SHALL ANTICIPATE THAT MINOR ADJUSTMENTS TO THE LAYOUT MAY BE REQUIRED BY THE ENGINEER TO ENSURE THAT ANY UNFORESEEN CONFLICTS CAN BE RESOLVED PRIOR TO DEMOLITION AND CONSTRUCTION. NO WORK MAY BEGIN AT A LOCATION UNTIL APPROVAL IS PROVIDED BY THE ENGINEER.
5. THE CONTRACTOR SHALL COORDINATE WITH JESUS GOMEZ (RTS) AT (352) 393-7860 PRIOR TO BEGINNING WORK IN ORDER TO COORDINATE THE LOCATION OF THE TEMPORARY BUS STOP DURING CONSTRUCTION.

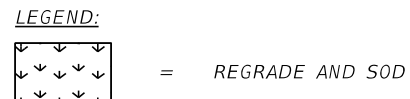


A scale bar labeled "Feet" with markings at 0, 2, and 10. The bar is divided into five equal segments, each 2 units long.

BWimberly	6/2/2017	4:56:12 PM	T:\Projects\1200719\000000000000\roadway\PLANRD0036.DGN
-----------	----------	------------	---


GENERAL NOTES:

1. ALL FIELD DATA MEASURED BY HAND AND AS SUCH ALL MEASUREMENTS SHOULD BE CONSIDERED APPROXIMATE.
2. ALL SIDEWALK CROSS SLOPE TRANSITIONS SHALL BE A MINIMUM OF 5' LONG. THE EXISTING SIDEWALK SHALL BE REMOVED AND RECONSTRUCTED TO THE NEAREST JOINT BEYOND THE TRANSITION SLOPE TO THE EXTENT THAT NO REMAINING SECTION OF SIDEWALK IS LESS THAN 5' LONG.
3. PROPOSED SLOPES INDICATED BY AN < SYMBOL SHOULD BE CONSIDERED THE MAXIMUM ACCEPTABLE VALUE. FINAL SIDEWALK SLOPES SHALL PROVIDE POSITIVE DRAINAGE AS INDICATED BELOW. CONTRACTOR TO VERIFY CROSS SLOPES PRIOR TO REMOVING THE EXISTING SIDEWALK. IF THE SLOPE MUST EXCEED THE MAXIMUM VALUE SHOWN, THE CONTRACTOR SHALL IMMEDIATELY NOTIFY THE ENGINEER FOR DIRECTION ON HOW TO PROCEED.
4. THE CONTRACTOR SHALL STAKE THE LIMITS OF THE PROPOSED CONCRETE WORK PRIOR TO BEGINNING DEMOLITION OR CONSTRUCTION SO THAT THE LOCATION AND LIMITS OF THE CONCRETE WORK CAN BE REVIEWED BY THE EOR. THE CONTRACTOR SHALL STAKE THE LIMITS OF THE WORK AND NOTIFY THE ENGINEER A MINIMUM OF FOUR CITY WORKING DAYS (MONDAY THROUGH THURSDAY, EXCLUDING CITY HOLIDAYS) PRIOR TO BEGINNING ANY DEMOLITION OR CONSTRUCTION. THE CONTRACTOR SHALL ANTICIPATE THAT MINOR ADJUSTMENTS TO THE LAYOUT MAY BE REQUIRED BY THE ENGINEER TO ENSURE THAT ANY UNFORESEEN CONFLICTS CAN BE RESOLVED PRIOR TO DEMOLITION AND CONSTRUCTION. NO WORK MAY BEGIN AT A LOCATION UNTIL APPROVAL IS PROVIDED BY THE ENGINEER.
5. THE CONTRACTOR SHALL COORDINATE WITH JESUS GOMEZ (RTS) AT (352) 393-7860 PRIOR TO BEGINNING WORK IN ORDER TO COORDINATE THE LOCATION OF THE TEMPORARY BUS STOP DURING CONSTRUCTION.
6. THE CONTRACTOR IS RESPONSIBLE FOR RELOCATING THE EXISTING BENCH AND/OR TRASH RECEPTACLE, COORDINATE THE LOCATION WITH JESUS GOMEZ (RTS) AT (352) 393-7860.

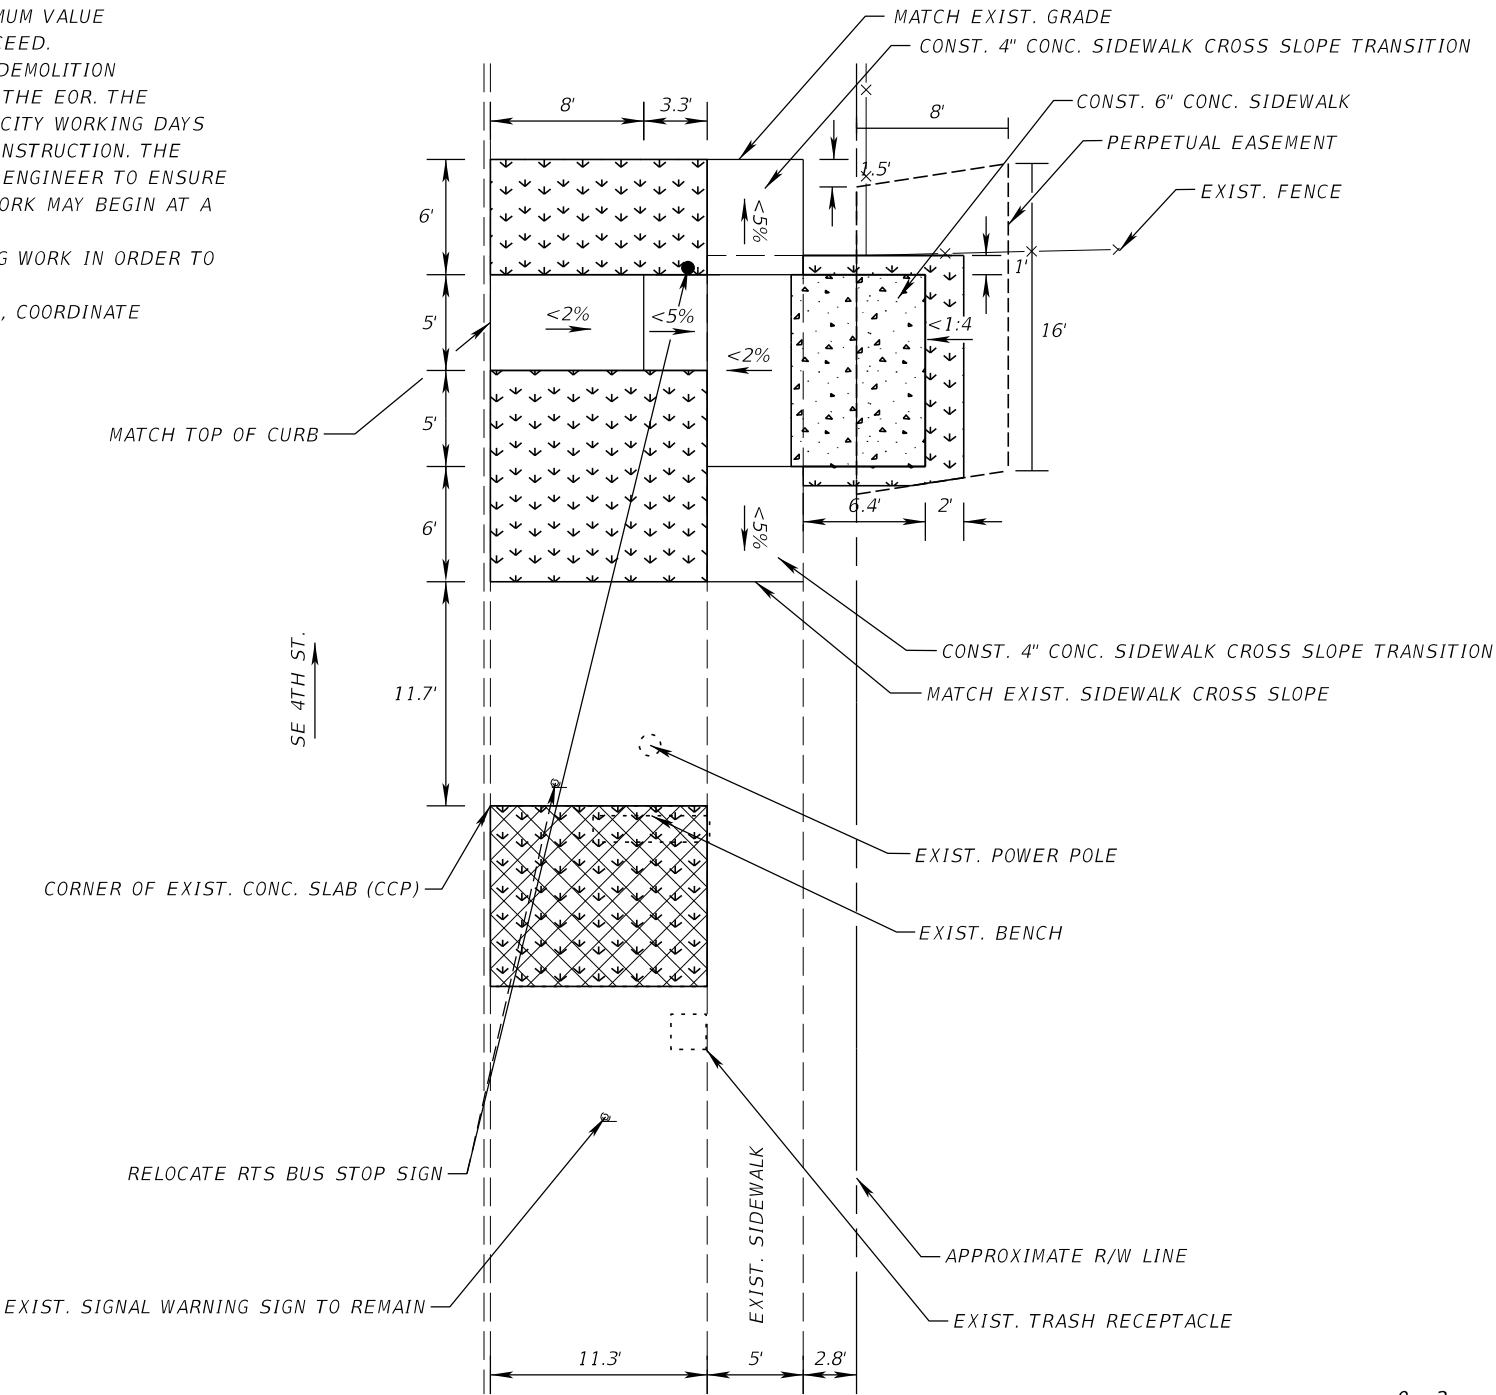

LEGEND:

	=	REGRADE AND SOD
	=	REMOVAL OF EXIST. CONC.
	=	THIS AREA TO BE A 7' X 10' MONOLITIC SLAB. NO JOINTING WITHIN THE LIMITS SHOWN.

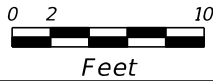

RTS BUS STOP #133

REVISIONS				Comprehensive Engineering Services, Inc. 201 S Orange Ave, Suite 1300 Orlando, FL 32801-3442 Certificate of Authorization : 7862 Ryan A. McGinnis, P.E., License No. 58694	CITY OF GAINESVILLE RTS BUS STOP IMPROVEMENTS	PLAN SHEET	SHEET NO.
DATE	DESCRIPTION	DATE	DESCRIPTION				8







GENERAL NOTES:

1.


ALL FIELD DATA MEASURED BY HAND AND AS SUCH ALL MEASUREMENTS SHOULD BE CONSIDERED APPROXIMATE.
2.

ALL SIDEWALK CROSS SLOPE TRANSITIONS SHALL BE A MINIMUM OF 5' LONG. THE EXISTING SIDEWALK SHALL BE REMOVED AND RECONSTRUCTED TO THE NEAREST JOINT BEYOND THE TRANSITION SLOPE TO THE EXTENT THAT NO REMAINING SECTION OF SIDEWALK IS LESS THAN 5' LONG.
3.

PROPOSED SLOPES INDICATED BY AN < SYMBOL SHOULD BE CONSIDERED THE MAXIMUM ACCEPTABLE VALUE. FINAL SIDEWALK SLOPES SHALL PROVIDE POSITIVE DRAINAGE AS INDICATED BELOW. CONTRACTOR TO VERIFY CROSS SLOPES PRIOR TO REMOVING THE EXISTING SIDEWALK. IF THE SLOPE MUST EXCEED THE MAXIMUM VALUE SHOWN, THE CONTRACTOR SHALL IMMEDIATELY NOTIFY THE ENGINEER FOR DIRECTION ON HOW TO PROCEED.
4.

THE CONTRACTOR SHALL STAKE THE LIMITS OF THE PROPOSED CONCRETE WORK PRIOR TO BEGINNING DEMOLITION OR CONSTRUCTION SO THAT THE LOCATION AND LIMITS OF THE CONCRETE WORK CAN BE REVIEWED BY THE EOR. THE CONTRACTOR SHALL STAKE THE LIMITS OF THE WORK AND NOTIFY THE ENGINEER A MINIMUM OF FOUR CITY WORKING DAYS (MONDAY THROUGH THURSDAY, EXCLUDING CITY HOLIDAYS) PRIOR TO BEGINNING ANY DEMOLITION OR CONSTRUCTION. THE CONTRACTOR SHALL ANTICIPATE THAT MINOR ADJUSTMENTS TO THE LAYOUT MAY BE REQUIRED BY THE ENGINEER TO ENSURE THAT ANY UNFORESEEN CONFLICTS CAN BE RESOLVED PRIOR TO DEMOLITION AND CONSTRUCTION. NO WORK MAY BEGIN AT A LOCATION UNTIL APPROVAL IS PROVIDED BY THE ENGINEER.
5.

THE CONTRACTOR SHALL COORDINATE WITH JESUS GOMEZ (RTS) AT (352) 393-7860 PRIOR TO BEGINNING WORK IN ORDER TO COORDINATE THE LOCATION OF THE TEMPORARY BUS STOP DURING CONSTRUCTION.

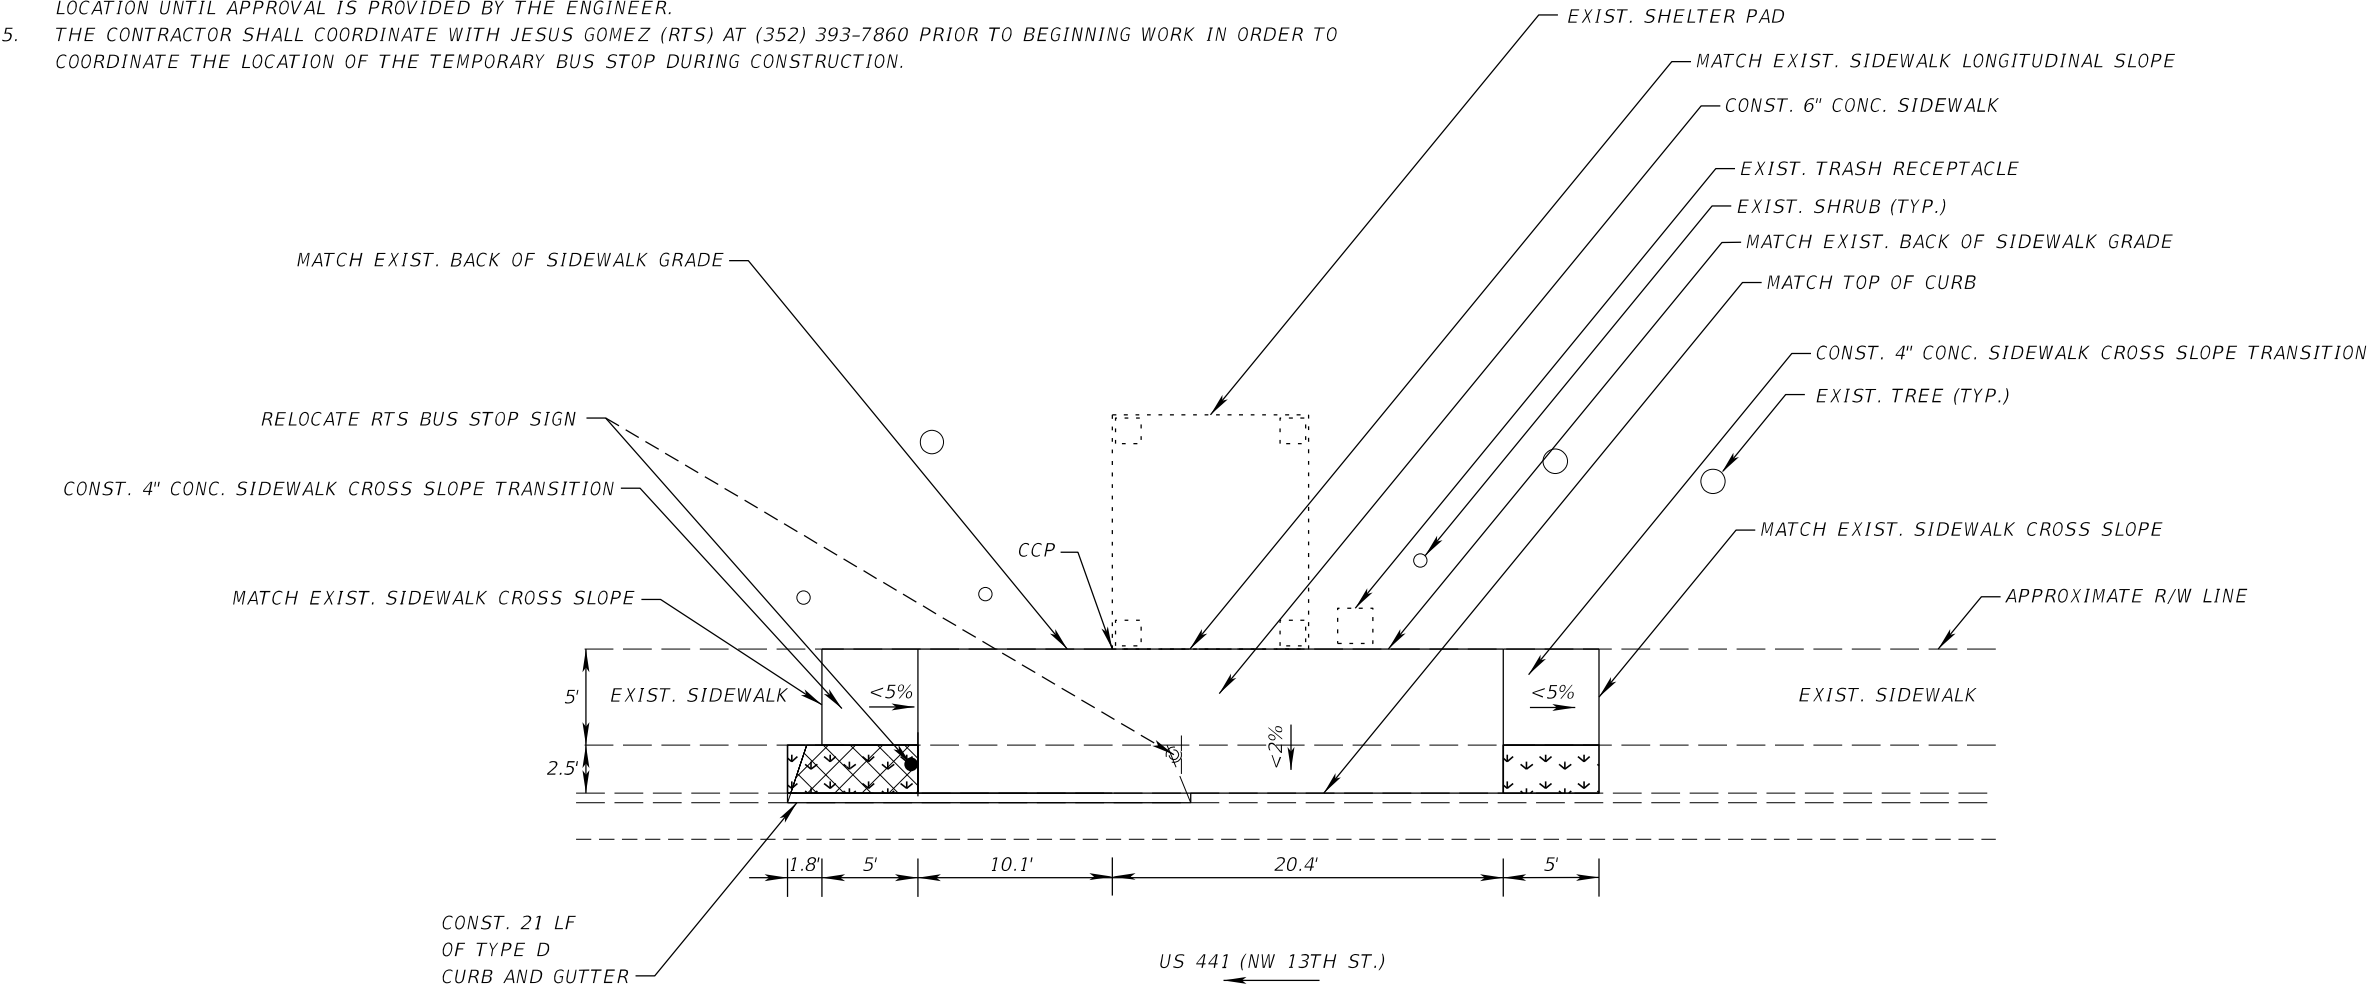


LEGEND:

- =

REGRADE AND SOD
- =


REMOVAL OF EXIST. CONC.

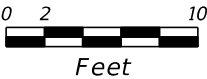



						<i>RTS BUS STOP #245</i>		
<i>REVISIONS</i>				Comprehensive Engineering Services, Inc. 201 S Orange Ave, Suite 1300 Orlando, FL 32801-3442 Certificate of Authorization : 7862 Ryan A. McGinnis, P.E., License No. 58694	<i>CITY OF GAINESVILLE</i> <i>RTS BUS STOP IMPROVEMENTS</i>	<i>PLAN SHEET</i>	<i>SHEET NO.</i>	
<i>DATE</i>	<i>DESCRIPTION</i>	<i>DATE</i>	<i>DESCRIPTION</i>				12	

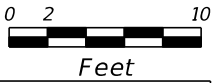

1. ALL FIELD DATA MEASURED BY HAND AND AS SUCH ALL MEASUREMENTS SHOULD BE CONSIDERED APPROXIMATE.
2. ALL SIDEWALK CROSS SLOPE TRANSITIONS SHALL BE A MINIMUM OF 5' LONG. THE EXISTING SIDEWALK SHALL BE REMOVED AND RECONSTRUCTED TO THE NEAREST JOINT BEYOND THE TRANSITION SLOPE TO THE EXTENT THAT NO REMAINING SECTION OF SIDEWALK IS LESS THAN 5' LONG.
3. PROPOSED SLOPES INDICATED BY AN < SYMBOL SHOULD BE CONSIDERED THE MAXIMUM ACCEPTABLE VALUE. CONTRACTOR TO VERIFY CROSS SLOPES PRIOR TO REMOVING THE EXISTING SIDEWALK. IF THE SLOPE MUST EXCEED THE MAXIMUM VALUE SHOWN, THE CONTRACTOR SHALL IMMEDIATELY NOTIFY THE ENGINEER FOR DIRECTION ON HOW TO PROCEED.
4. THE CONTRACTOR SHALL STAKE THE LIMITS OF THE PROPOSED CONCRETE WORK PRIOR TO BEGINNING DEMOLITION OR CONSTRUCTION SO THAT THE LOCATION AND LIMITS OF THE CONCRETE WORK CAN BE REVIEWED BY THE EOR. THE CONTRACTOR SHALL STAKE THE LIMITS OF THE WORK AND NOTIFY THE ENGINEER A MINIMUM OF FOUR CITY WORKING DAYS (MONDAY THROUGH THURSDAY, EXCLUDING CITY HOLIDAYS) PRIOR TO BEGINNING ANY DEMOLITION OR CONSTRUCTION. THE CONTRACTOR SHALL ANTICIPATE THAT MINOR ADJUSTMENTS TO THE LAYOUT MAY BE REQUIRED BY THE ENGINEER TO ENSURE THAT ANY UNFORESEEN CONFLICTS CAN BE RESOLVED PRIOR TO DEMOLITION AND CONSTRUCTION. NO WORK MAY BEGIN AT A LOCATION UNTIL APPROVAL IS PROVIDED BY THE ENGINEER.
5. THE CONTRACTOR SHALL COORDINATE WITH JESUS GOMEZ (RTS) AT (352) 393-7860 PRIOR TO BEGINNING WORK IN ORDER TO COORDINATE THE LOCATION OF THE TEMPORARY BUS STOP DURING CONSTRUCTION.



LEGEND:



	=	REGRADE AND SOD
	=	CONST. 4" CONC. SIDEWALK (WARP OS THAT EDGES MATCH ALL EXISTING AND PROPOSED BOUNDARIES.)

BWimberly 6/2/2017 4:56:15 PM T:\Projects\1200719\000000000000\roadway\PLANRD0260.DGN



GENERAL NOTES:



1. ALL FIELD DATA MEASURED BY HAND AND AS SUCH ALL MEASUREMENTS SHOULD BE CONSIDERED APPROXIMATE.
2. ALL SIDEWALK CROSS SLOPE TRANSITIONS SHALL BE A MINIMUM OF 5' LONG. THE EXISTING SIDEWALK SHALL BE REMOVED AND RECONSTRUCTED TO THE NEAREST JOINT BEYOND THE TRANSITION SLOPE TO THE EXTENT THAT NO REMAINING SECTION OF SIDEWALK IS LESS THAN 5' LONG.
3. PROPOSED SLOPES INDICATED BY AN < SYMBOL SHOULD BE CONSIDERED THE MAXIMUM ACCEPTABLE VALUE. CONTRACTOR TO VERIFY CROSS SLOPES PRIOR TO REMOVING THE EXISTING SIDEWALK. IF THE SLOPE MUST EXCEED THE MAXIMUM VALUE SHOWN, THE CONTRACTOR SHALL IMMEDIATELY NOTIFY THE ENGINEER FOR DIRECTION ON HOW TO PROCEED.
4. THE CONTRACTOR SHALL STAKE THE LIMITS OF THE PROPOSED CONCRETE WORK PRIOR TO BEGINNING DEMOLITION OR CONSTRUCTION SO THAT THE LOCATION AND LIMITS OF THE CONCRETE WORK CAN BE REVIEWED BY THE EOR. THE CONTRACTOR SHALL STAKE THE LIMITS OF THE WORK AND NOTIFY THE ENGINEER A MINIMUM OF FOUR CITY WORKING DAYS (MONDAY THROUGH THURSDAY, EXCLUDING CITY HOLIDAYS) PRIOR TO BEGINNING ANY DEMOLITION OR CONSTRUCTION. THE CONTRACTOR SHALL ANTICIPATE THAT MINOR ADJUSTMENTS TO THE LAYOUT MAY BE REQUIRED BY THE ENGINEER TO ENSURE THAT ANY UNFORESEEN CONFLICTS CAN BE RESOLVED PRIOR TO DEMOLITION AND CONSTRUCTION. NO WORK MAY BEGIN AT A LOCATION UNTIL APPROVAL IS PROVIDED BY THE ENGINEER.
5. THE CONTRACTOR SHALL COORDINATE WITH JESUS GOMEZ (RTS) AT (352) 393-7860 PRIOR TO BEGINNING WORK IN ORDER TO COORDINATE THE LOCATION OF THE TEMPORARY BUS STOP DURING CONSTRUCTION.
6. THIS RTS BUS STOP IS LOCATED IN A CRA DISTRICT.

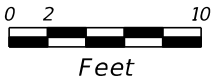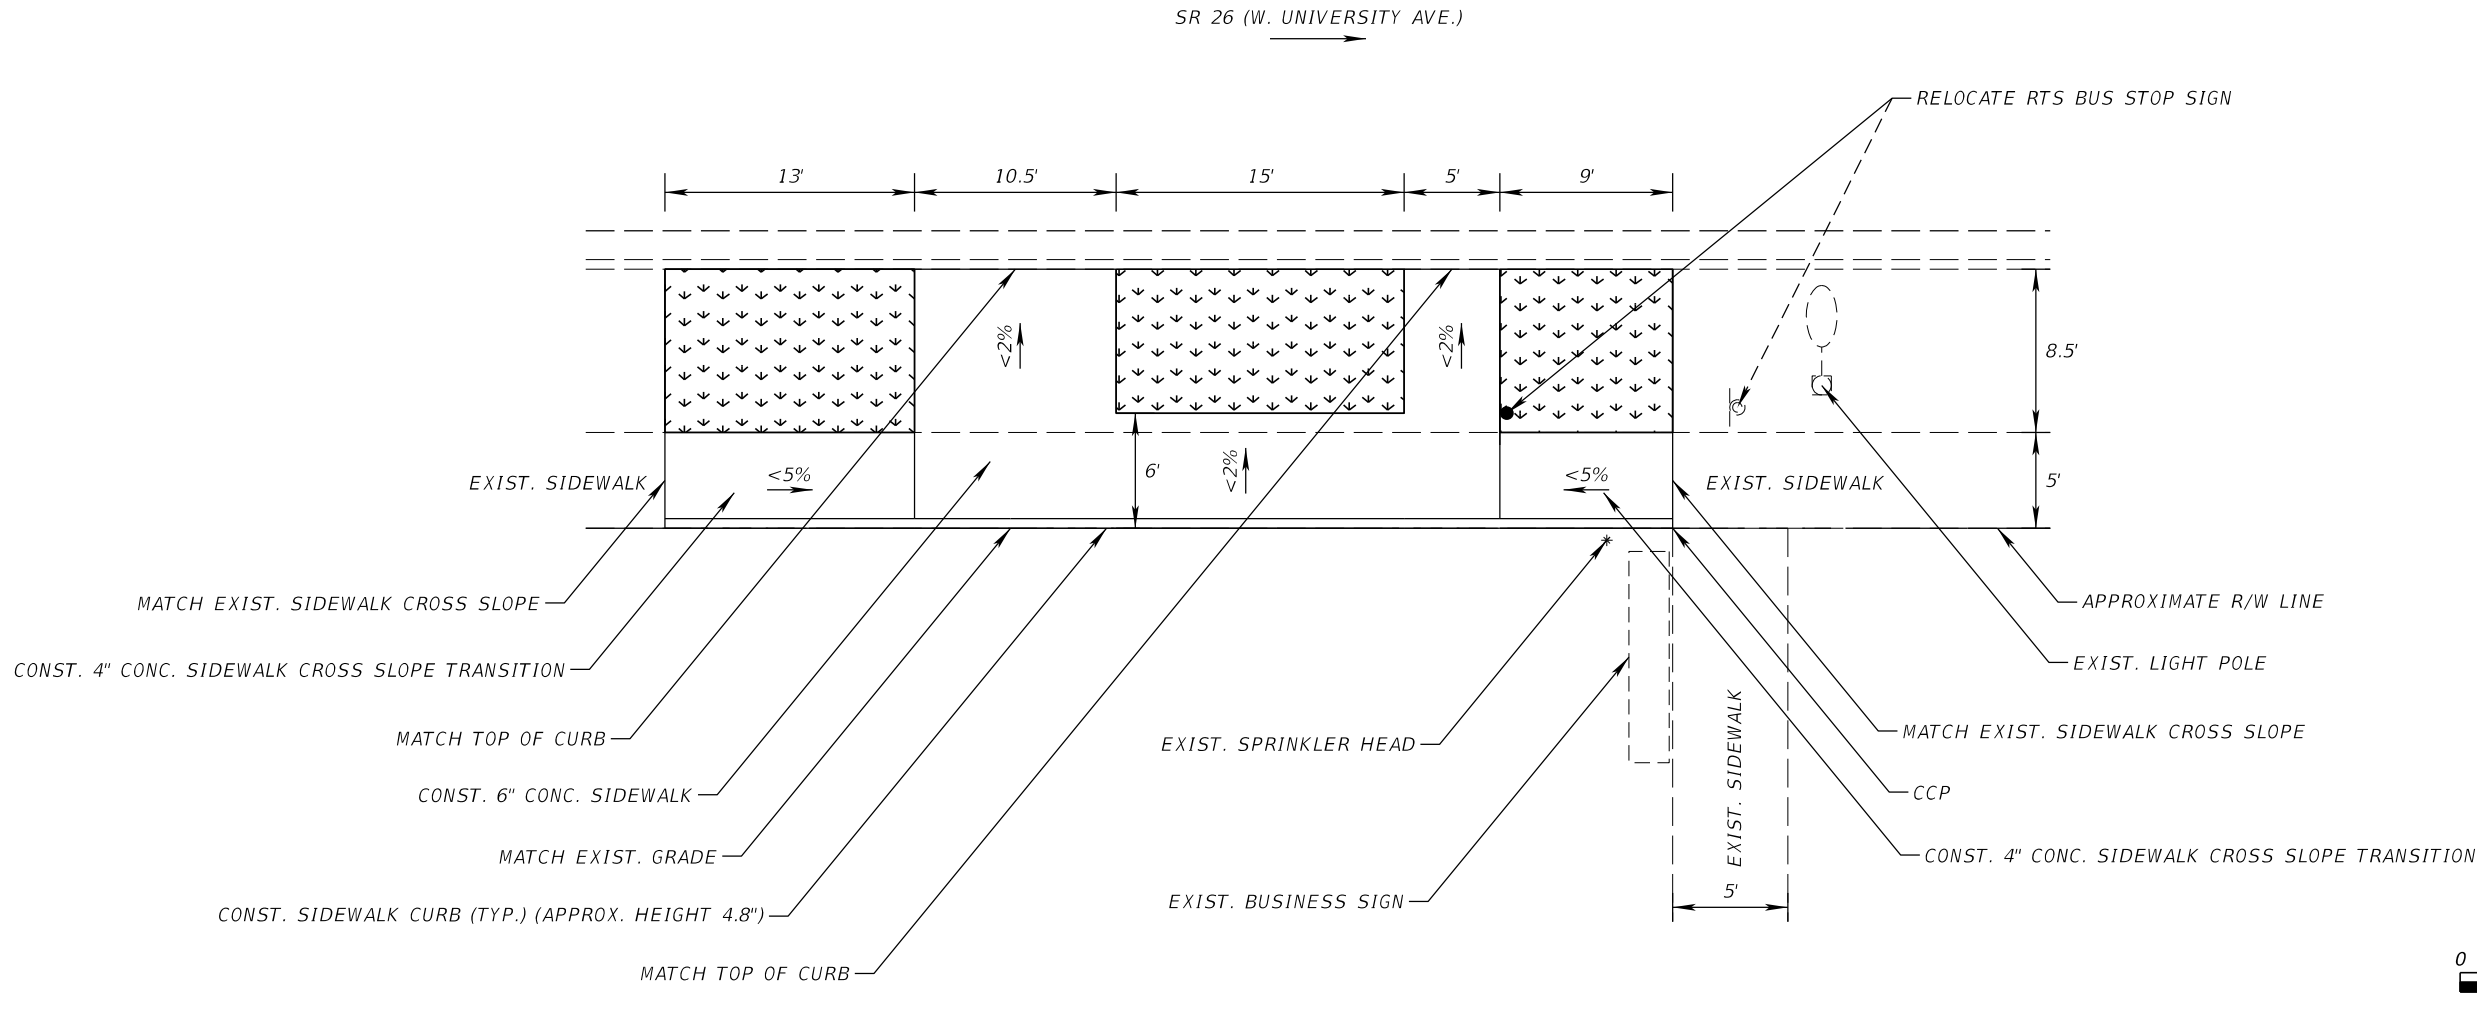

				<i>RTS BUS STOP #303</i>			
<i>REVISIONS</i>				Comprehensive Engineering Services, Inc. 201 S Orange Ave, Suite 1300 Orlando, FL 32801-3442 Certificate of Authorization : 7862 Ryan A. McGinnis, P.E., License No. 58694	<i>CITY OF GAINESVILLE</i> <i>RTS BUS STOP IMPROVEMENTS</i>	<i>PLAN SHEET</i>	<i>SHEET NO.</i>
<i>DATE</i>	<i>DESCRIPTION</i>	<i>DATE</i>	<i>DESCRIPTION</i>				15

GENERAL NOTES:

- 1. ALL FIELD DATA MEASURED BY HAND AND AS SUCH ALL MEASUREMENTS SHOULD BE CONSIDERED APPROXIMATE.
- 2. ALL SIDEWALK CROSS SLOPE TRANSITIONS SHALL BE A MINIMUM OF 5' LONG. THE EXISTING SIDEWALK SHALL BE REMOVED AND RECONSTRUCTED TO THE NEAREST JOINT BEYOND THE TRANSITION SLOPE TO THE EXTENT THAT NO REMAINING SECTION OF SIDEWALK IS LESS THAN 5' LONG.
- 3. PROPOSED SLOPES INDICATED BY AN < SYMBOL SHOULD BE CONSIDERED THE MAXIMUM ACCEPTABLE VALUE. CONTRACTOR TO VERIFY CROSS SLOPES PRIOR TO REMOVING THE EXISTING SIDEWALK. IF THE SLOPE MUST EXCEED THE MAXIMUM VALUE SHOWN, THE CONTRACTOR SHALL IMMEDIATELY NOTIFY THE ENGINEER FOR DIRECTION ON HOW TO PROCEED.
- 4. THE CONTRACTOR SHALL STAKE THE LIMITS OF THE PROPOSED CONCRETE WORK PRIOR TO BEGINNING DEMOLITION OR CONSTRUCTION SO THAT THE LOCATION AND LIMITS OF THE CONCRETE WORK CAN BE REVIEWED BY THE EOR. THE CONTRACTOR SHALL STAKE THE LIMITS OF THE WORK AND NOTIFY THE ENGINEER A MINIMUM OF FOUR CITY WORKING DAYS (MONDAY THROUGH THURSDAY, EXCLUDING CITY HOLIDAYS) PRIOR TO BEGINNING ANY DEMOLITION OR CONSTRUCTION. THE CONTRACTOR SHALL ANTICIPATE THAT MINOR ADJUSTMENTS TO THE LAYOUT MAY BE REQUIRED BY THE ENGINEER TO ENSURE THAT ANY UNFORESEEN CONFLICTS CAN BE RESOLVED PRIOR TO DEMOLITION AND CONSTRUCTION. NO WORK MAY BEGIN AT A LOCATION UNTIL APPROVAL IS PROVIDED BY THE ENGINEER.
- 5. THE CONTRACTOR SHALL COORDINATE WITH JESUS GOMEZ (RTS) AT (352) 393-7860 PRIOR TO BEGINNING WORK IN ORDER TO COORDINATE THE LOCATION OF THE TEMPORARY BUS STOP DURING CONSTRUCTION.
- 6. THE CONTRACTOR IS RESPONSIBLE FOR RELOCATING THE EXISTING BENCH AND/OR TRASH RECEPTACLE, COORDINATE THE LOCATION WITH JESUS GOMEZ (RTS) AT (352) 393-7860.
- 7. THIS RTS BUS STOP IS LOCATED IN A CRA DISTRICT.

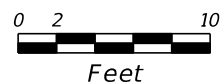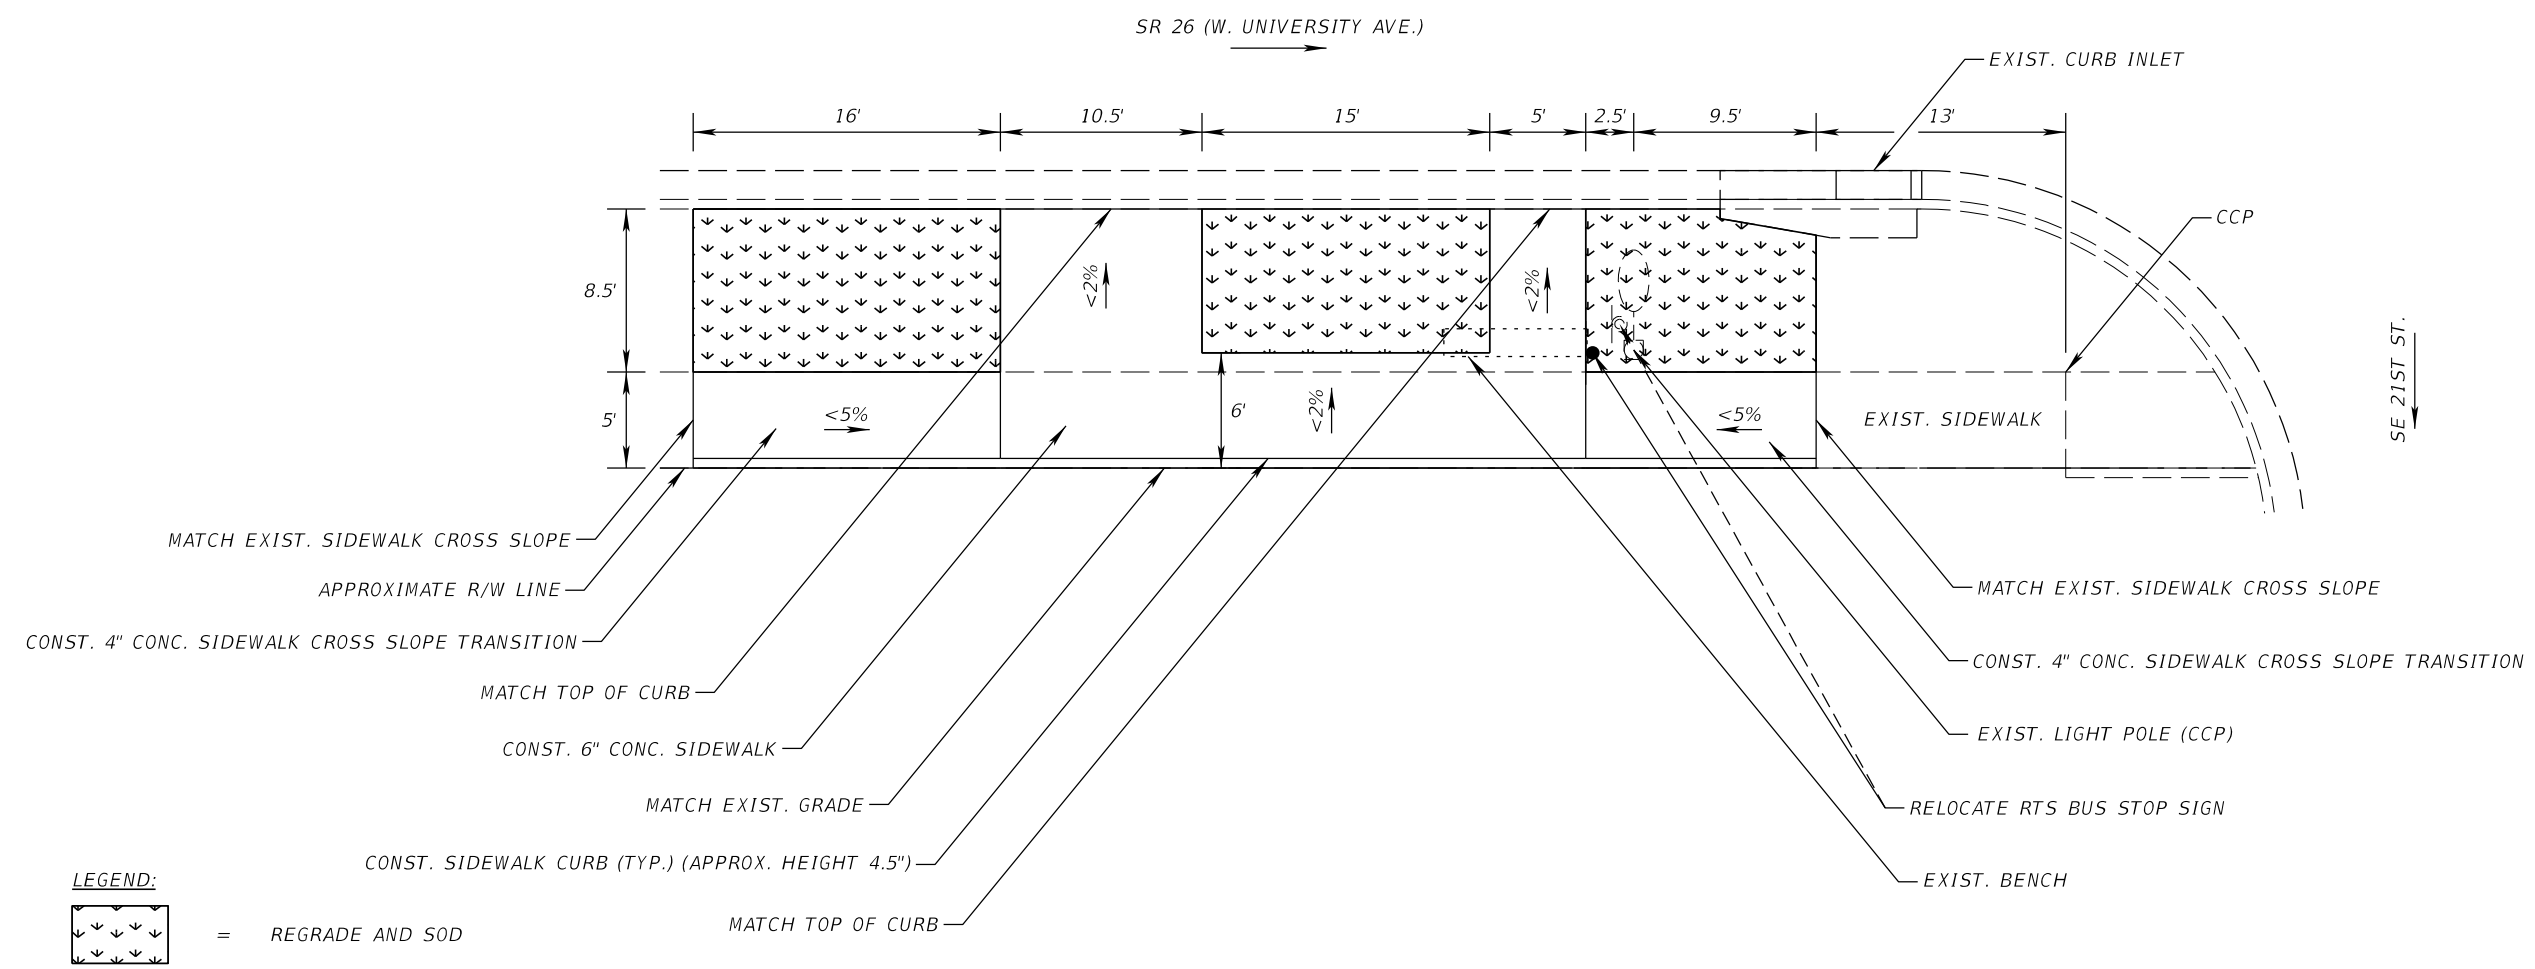

RTS BUS STOP #304

REVISIONS				Comprehensive Engineering Services, Inc. 201 S Orange Ave, Suite 1300 Orlando, FL 32801-3442 Certificate of Authorization : 7862 Ryan A. McGinnis, P.E., License No. 58694	CITY OF GAINESVILLE RTS BUS STOP IMPROVEMENTS	PLAN SHEET	SHEET NO.
DATE	DESCRIPTION	DATE	DESCRIPTION				16

GENERAL NOTES:

1.

ALL FIELD DATA MEASURED BY HAND AND AS SUCH ALL MEASUREMENTS SHOULD BE CONSIDERED APPROXIMATE.
2.


ALL SIDEWALK CROSS SLOPE TRANSITIONS SHALL BE A MINIMUM OF 5' LONG. THE EXISTING SIDEWALK SHALL BE REMOVED AND RECONSTRUCTED TO THE NEAREST JOINT BEYOND THE TRANSITION SLOPE TO THE EXTENT THAT NO REMAINING SECTION OF SIDEWALK IS LESS THAN 5' LONG.
3.

PROPOSED SLOPES INDICATED BY AN < SYMBOL SHOULD BE CONSIDERED THE MAXIMUM ACCEPTABLE VALUE. CONTRACTOR TO VERIFY CROSS SLOPES PRIOR TO REMOVING THE EXISTING SIDEWALK. IF THE SLOPE MUST EXCEED THE MAXIMUM VALUE SHOWN, THE CONTRACTOR SHALL IMMEDIATELY NOTIFY THE ENGINEER FOR DIRECTION ON HOW TO PROCEED.
4.

THE CONTRACTOR SHALL STAKE THE LIMITS OF THE PROPOSED CONCRETE WORK PRIOR TO BEGINNING DEMOLITION OR CONSTRUCTION SO THAT THE LOCATION AND LIMITS OF THE CONCRETE WORK CAN BE REVIEWED BY THE EOR. THE CONTRACTOR SHALL STAKE THE LIMITS OF THE WORK AND NOTIFY THE ENGINEER A MINIMUM OF FOUR CITY WORKING DAYS (MONDAY THROUGH THURSDAY, EXCLUDING CITY HOLIDAYS) PRIOR TO BEGINNING ANY DEMOLITION OR CONSTRUCTION. THE CONTRACTOR SHALL ANTICIPATE THAT MINOR ADJUSTMENTS TO THE LAYOUT MAY BE REQUIRED BY THE ENGINEER TO ENSURE THAT ANY UNFORESEEN CONFLICTS CAN BE RESOLVED PRIOR TO DEMOLITION AND CONSTRUCTION. NO WORK MAY BEGIN AT A LOCATION UNTIL APPROVAL IS PROVIDED BY THE ENGINEER.
5.

THE CONTRACTOR SHALL COORDINATE WITH JESUS GOMEZ (RTS) AT (352) 393-7860 PRIOR TO BEGINNING WORK IN ORDER TO COORDINATE THE LOCATION OF THE TEMPORARY BUS STOP DURING CONSTRUCTION.
6.

THE CONTRACTOR IS RESPONSIBLE FOR RELOCATING THE EXISTING BENCH AND/OR TRASH RECEPTACLE, COORDINATE THE LOCATION WITH JESUS GOMEZ (RTS) AT (352) 393-7860.

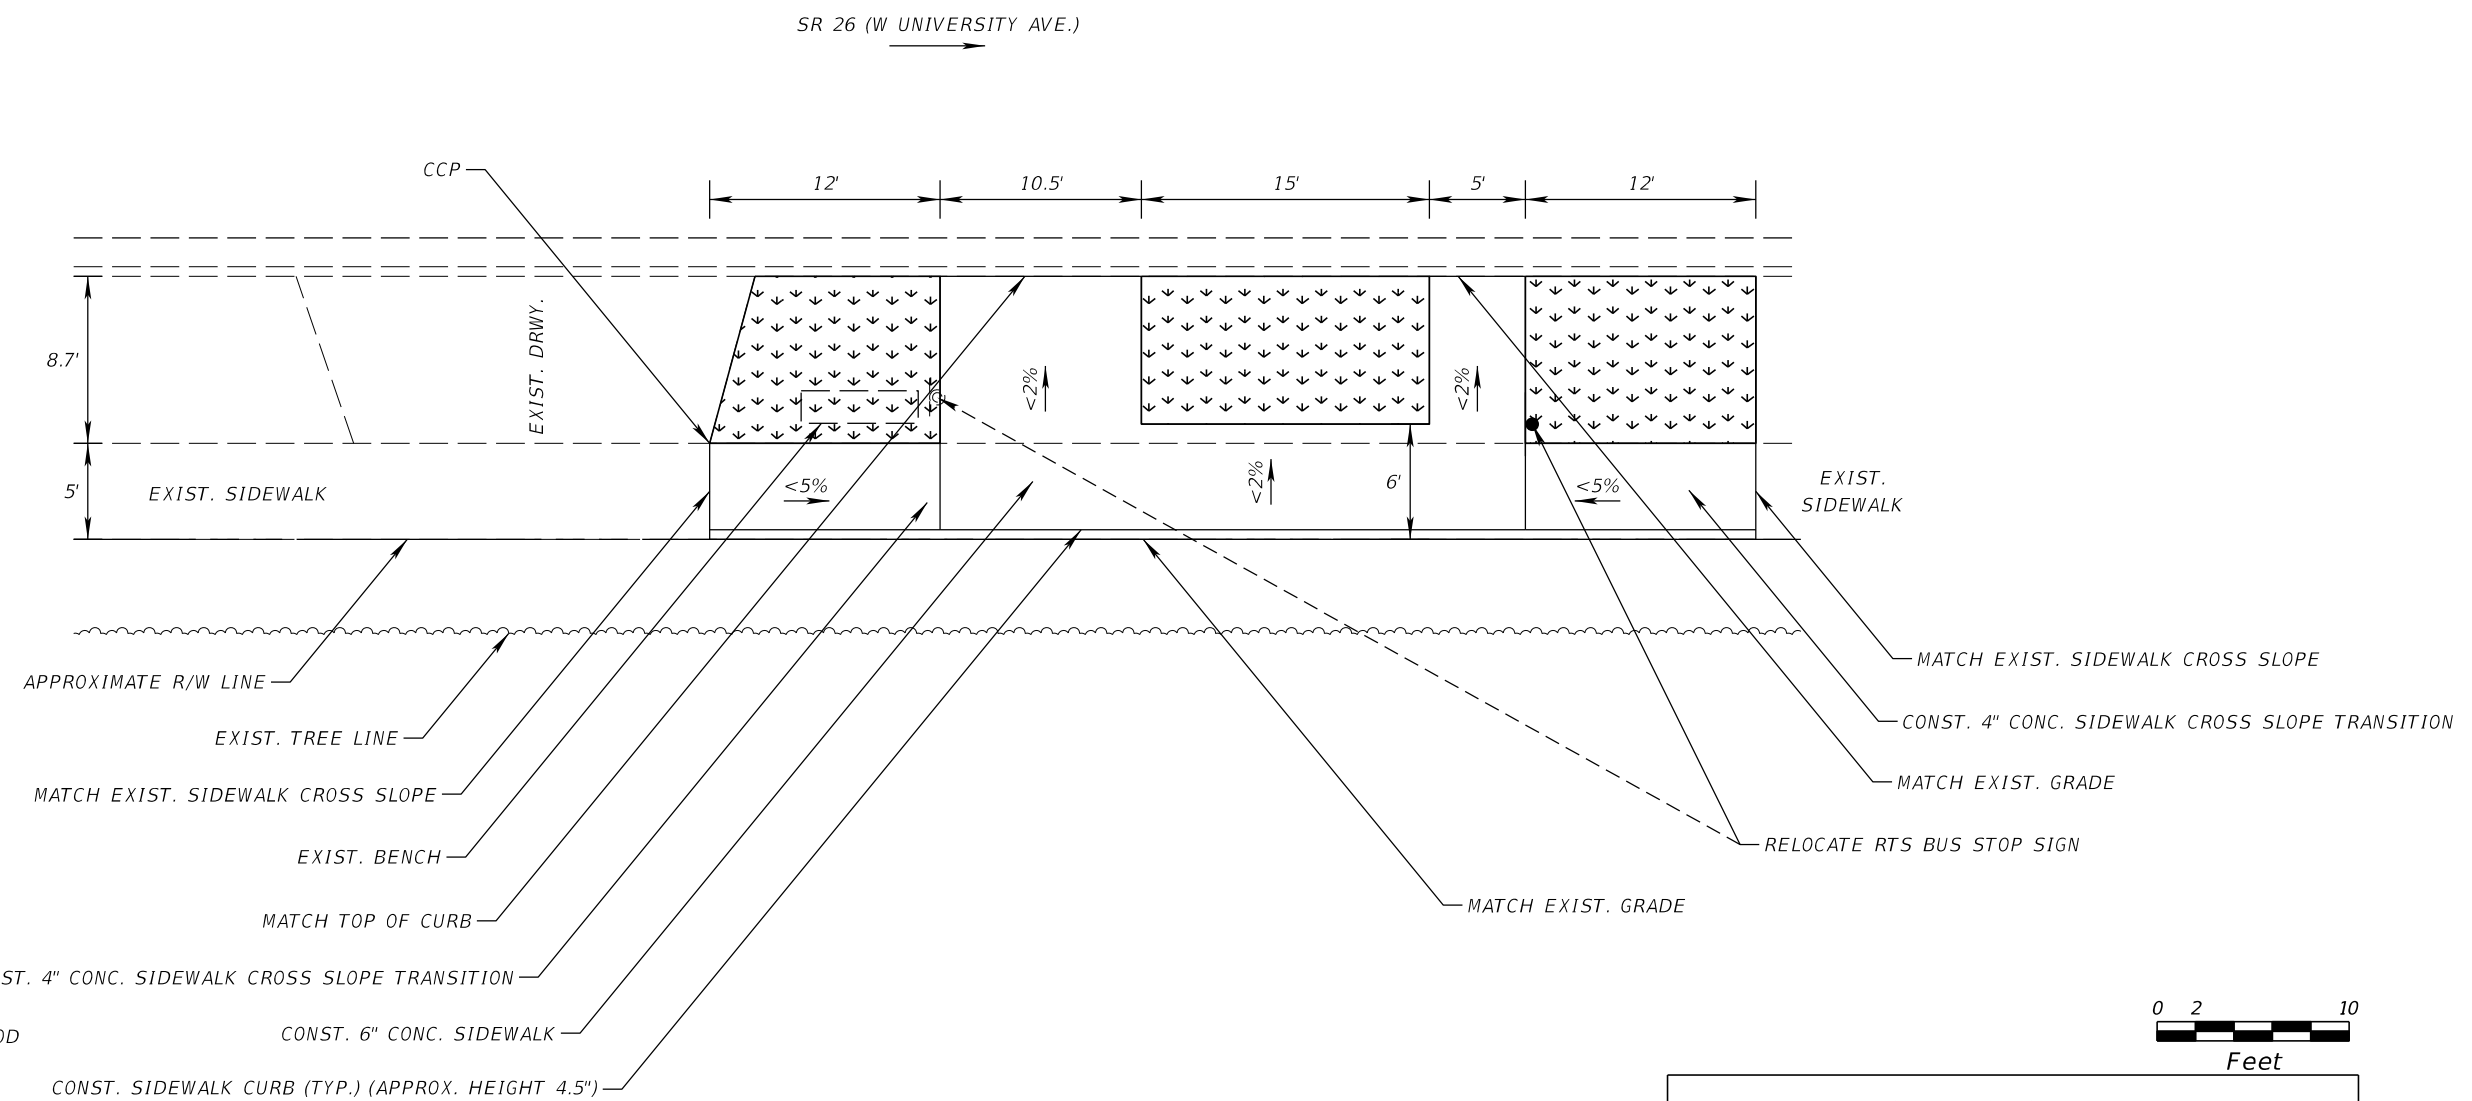

LEGEND:




= REGRADE AND SOD

CONST. 4" CONC. SIDEWALK CROSS SLOPE TRANSITION

CONST. 6" CONC. SIDEWALK

CONST. SIDEWALK CURB (TYP.) (APPROX. HEIGHT 4.5")

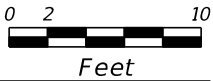


RTS BUS STOP #306

REVISIONS				Comprehensive Engineering Services, Inc. 201 S Orange Ave, Suite 1300 Orlando, FL 32801-3442 Certificate of Authorization : 7862 Ryan A. McGinnis, P.E., License No. 58694	CITY OF GAINESVILLE RTS BUS STOP IMPROVEMENTS	PLAN SHEET	SHEET NO.
DATE	DESCRIPTION	DATE	DESCRIPTION				
							17


GENERAL NOTES:

- 1. ALL FIELD DATA MEASURED BY HAND AND AS SUCH ALL MEASUREMENTS SHOULD BE CONSIDERED APPROXIMATE.
- 2. ALL SIDEWALK CROSS SLOPE TRANSITIONS SHALL BE A MINIMUM OF 5' LONG. THE EXISTING SIDEWALK SHALL BE REMOVED AND RECONSTRUCTED TO THE NEAREST JOINT BEYOND THE TRANSITION SLOPE TO THE EXTENT THAT NO REMAINING SECTION OF SIDEWALK IS LESS THAN 5' LONG.
- 3. PROPOSED SLOPES INDICATED BY AN < SYMBOL SHOULD BE CONSIDERED THE MAXIMUM ACCEPTABLE VALUE. CONTRACTOR TO VERIFY CROSS SLOPES PRIOR TO REMOVING THE EXISTING SIDEWALK. IF THE SLOPE MUST EXCEED THE MAXIMUM VALUE SHOWN, THE CONTRACTOR SHALL IMMEDIATELY NOTIFY THE ENGINEER FOR DIRECTION ON HOW TO PROCEED.
- 4. THE CONTRACTOR SHALL STAKE THE LIMITS OF THE PROPOSED CONCRETE WORK PRIOR TO BEGINNING DEMOLITION OR CONSTRUCTION SO THAT THE LOCATION AND LIMITS OF THE CONCRETE WORK CAN BE REVIEWED BY THE EOR. THE CONTRACTOR SHALL STAKE THE LIMITS OF THE WORK AND NOTIFY THE ENGINEER A MINIMUM OF FOUR CITY WORKING DAYS (MONDAY THROUGH THURSDAY, EXCLUDING CITY HOLIDAYS) PRIOR TO BEGINNING ANY DEMOLITION OR CONSTRUCTION. THE CONTRACTOR SHALL ANTICIPATE THAT MINOR ADJUSTMENTS TO THE LAYOUT MAY BE REQUIRED BY THE ENGINEER TO ENSURE THAT ANY UNFORESEEN CONFLICTS CAN BE RESOLVED PRIOR TO DEMOLITION AND CONSTRUCTION. NO WORK MAY BEGIN AT A LOCATION UNTIL APPROVAL IS PROVIDED BY THE ENGINEER.
- 5. THE CONTRACTOR SHALL COORDINATE WITH JESUS GOMEZ (RTS) AT (352) 393-7860 PRIOR TO BEGINNING WORK IN ORDER TO COORDINATE THE LOCATION OF THE TEMPORARY BUS STOP DURING CONSTRUCTION.
- 6. THE CONTRACTOR IS RESPONSIBLE FOR RELOCATING THE EXISTING BENCH AND/OR TRASH RECEPTACLE, COORDINATE THE LOCATION WITH JESUS GOMEZ (RTS) AT (352) 393-7860.
- 7. THIS RTS BUS STOP IS LOCATED IN A CRA DISTRICT.

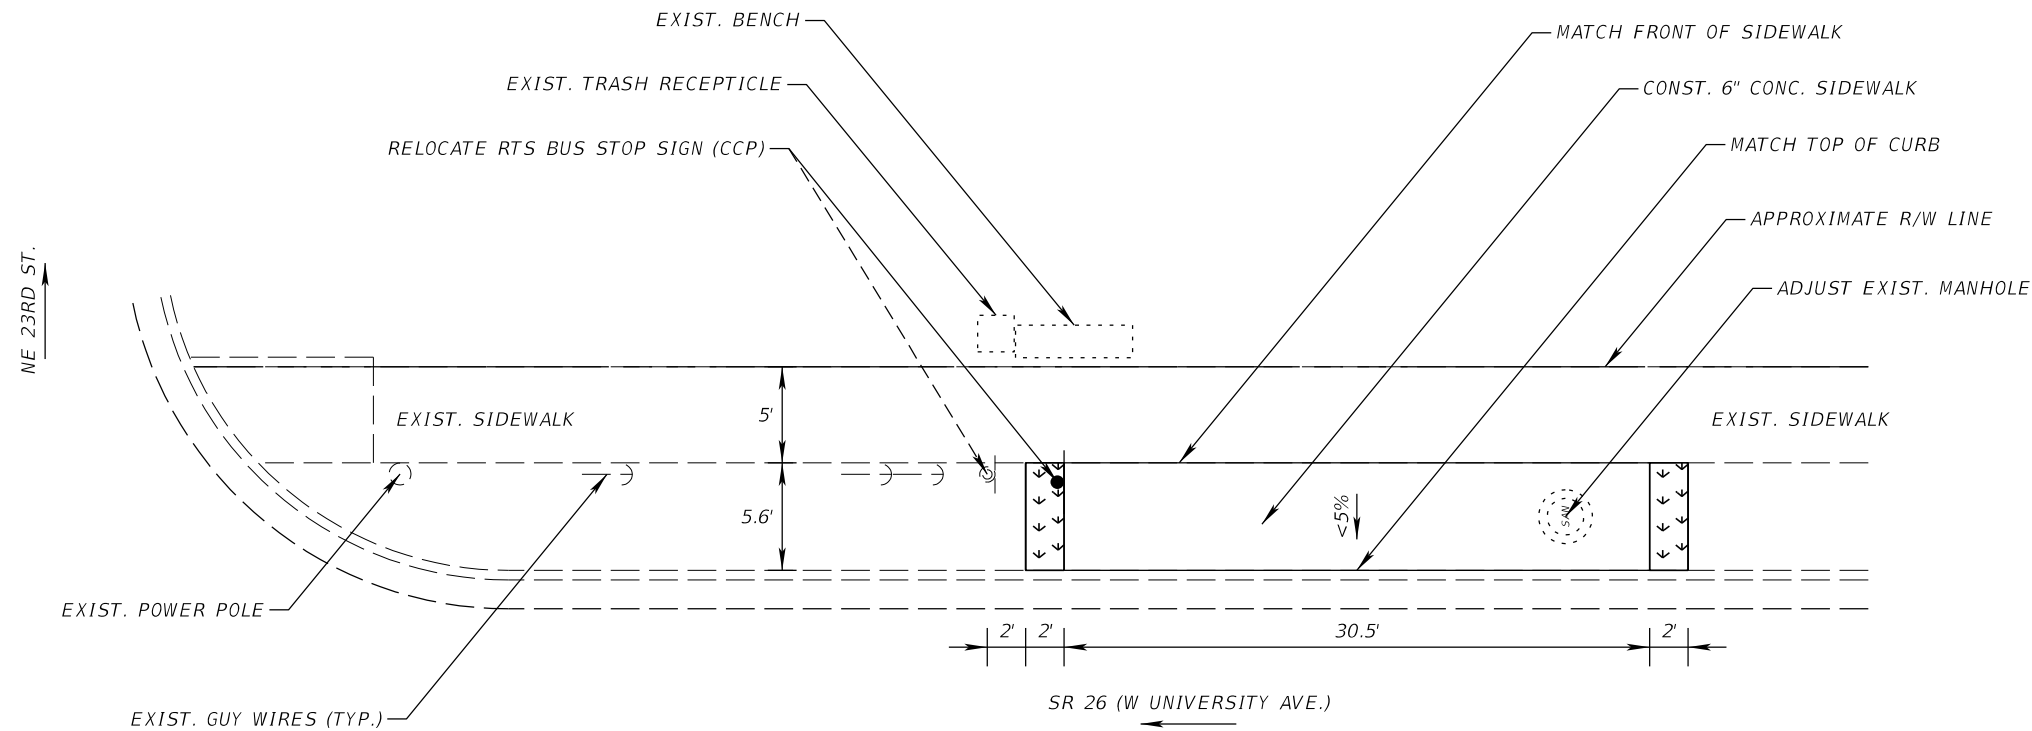

LEGEND:


 = REGRADE AND SOD

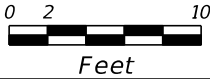

				<i>RTS BUS STOP #345</i>			
<i>REVISIONS</i>				Comprehensive Engineering Services, Inc. 201 S Orange Ave, Suite 1300 Orlando, FL 32801-3442 Certificate of Authorization : 7862 Ryan A. McGinnis, P.E., License No. 58694	<i>CITY OF GAINESVILLE</i> <i>RTS BUS STOP IMPROVEMENTS</i>	<i>PLAN SHEET</i>	
<i>DATE</i>	<i>DESCRIPTION</i>	<i>DATE</i>	<i>DESCRIPTION</i>				<i>SHEET NO.</i>
							18


GENERAL NOTES:

- 1. ALL FIELD DATA MEASURED BY HAND AND AS SUCH ALL MEASUREMENTS SHOULD BE CONSIDERED APPROXIMATE.
- 2. ALL SIDEWALK CROSS SLOPE TRANSITIONS SHALL BE A MINIMUM OF 5' LONG. THE EXISTING SIDEWALK SHALL BE REMOVED AND RECONSTRUCTED TO THE NEAREST JOINT BEYOND THE TRANSITION SLOPE TO THE EXTENT THAT NO REMAINING SECTION OF SIDEWALK IS LESS THAN 5' LONG.
- 3. PROPOSED SLOPES INDICATED BY AN < SYMBOL SHOULD BE CONSIDERED THE MAXIMUM ACCEPTABLE VALUE. CONTRACTOR TO VERIFY CROSS SLOPES PRIOR TO REMOVING THE EXISTING SIDEWALK. IF THE SLOPE MUST EXCEED THE MAXIMUM VALUE SHOWN, THE CONTRACTOR SHALL IMMEDIATELY NOTIFY THE ENGINEER FOR DIRECTION ON HOW TO PROCEED.
- 4. THE CONTRACTOR SHALL STAKE THE LIMITS OF THE PROPOSED CONCRETE WORK PRIOR TO BEGINNING DEMOLITION OR CONSTRUCTION SO THAT THE LOCATION AND LIMITS OF THE CONCRETE WORK CAN BE REVIEWED BY THE EOR. THE CONTRACTOR SHALL STAKE THE LIMITS OF THE WORK AND NOTIFY THE ENGINEER A MINIMUM OF FOUR CITY WORKING DAYS (MONDAY THROUGH THURSDAY, EXCLUDING CITY HOLIDAYS) PRIOR TO BEGINNING ANY DEMOLITION OR CONSTRUCTION. THE CONTRACTOR SHALL ANTICIPATE THAT MINOR ADJUSTMENTS TO THE LAYOUT MAY BE REQUIRED BY THE ENGINEER TO ENSURE THAT ANY UNFORESEEN CONFLICTS CAN BE RESOLVED PRIOR TO DEMOLITION AND CONSTRUCTION. NO WORK MAY BEGIN AT A LOCATION UNTIL APPROVAL IS PROVIDED BY THE ENGINEER.
- 5. THE CONTRACTOR SHALL COORDINATE WITH JESUS GOMEZ (RTS) AT (352) 393-7860 PRIOR TO BEGINNING WORK IN ORDER TO COORDINATE THE LOCATION OF THE TEMPORARY BUS STOP DURING CONSTRUCTION.
- 6. THIS RTS BUS STOP IS LOCATED IN A CRA DISTRICT.

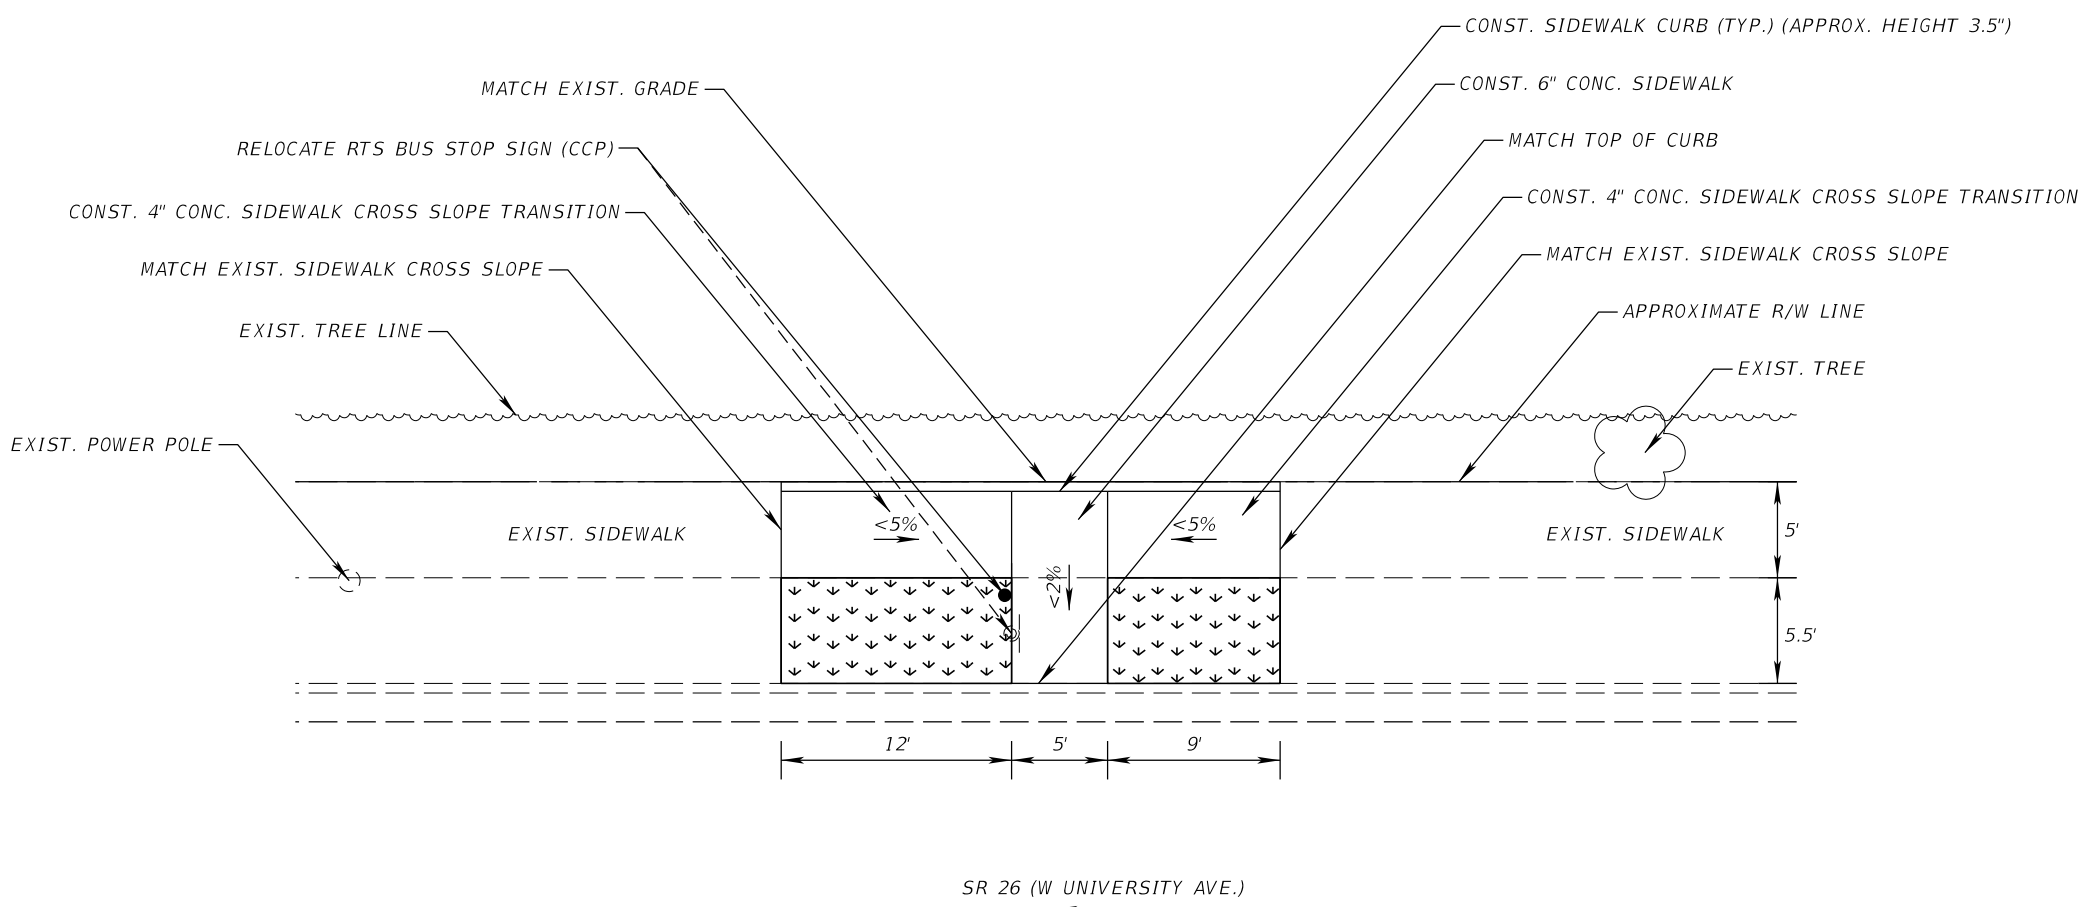

LEGEND:


 = REGRADE AND SOD

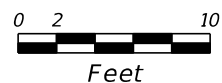

				<i>RTS BUS STOP #346</i>			
<i>REVISIONS</i>				Comprehensive Engineering Services, Inc. 201 S Orange Ave, Suite 1300 Orlando, FL 32801-3442 Certificate of Authorization : 7862 Ryan A. McGinnis, P.E., License No. 58694	<i>CITY OF GAINESVILLE RTS BUS STOP IMPROVEMENTS</i>	<i>PLAN SHEET</i>	<i>SHEET NO.</i>
<i>DATE</i>	<i>DESCRIPTION</i>	<i>DATE</i>	<i>DESCRIPTION</i>				19

GENERAL NOTES:

1. ALL FIELD DATA MEASURED BY HAND AND AS SUCH ALL MEASUREMENTS SHOULD BE CONSIDERED APPROXIMATE.
2. ALL SIDEWALK CROSS SLOPE TRANSITIONS SHALL BE A MINIMUM OF 5' LONG. THE EXISTING SIDEWALK SHALL BE REMOVED AND RECONSTRUCTED TO THE NEAREST JOINT BEYOND THE TRANSITION SLOPE TO THE EXTENT THAT NO REMAINING SECTION OF SIDEWALK IS LESS THAN 5' LONG.
3. PROPOSED SLOPES INDICATED BY AN < SYMBOL SHOULD BE CONSIDERED THE MAXIMUM ACCEPTABLE VALUE. CONTRACTOR TO VERIFY CROSS SLOPES PRIOR TO REMOVING THE EXISTING SIDEWALK. IF THE SLOPE MUST EXCEED THE MAXIMUM VALUE SHOWN, THE CONTRACTOR SHALL IMMEDIATELY NOTIFY THE ENGINEER FOR DIRECTION ON HOW TO PROCEED.
4. THE CONTRACTOR SHALL STAKE THE LIMITS OF THE PROPOSED CONCRETE WORK PRIOR TO BEGINNING DEMOLITION OR CONSTRUCTION SO THAT THE LOCATION AND LIMITS OF THE CONCRETE WORK CAN BE REVIEWED BY THE EOR. THE CONTRACTOR SHALL STAKE THE LIMITS OF THE WORK AND NOTIFY THE ENGINEER A MINIMUM OF FOUR CITY WORKING DAYS (MONDAY THROUGH THURSDAY, EXCLUDING CITY HOLIDAYS) PRIOR TO BEGINNING ANY DEMOLITION OR CONSTRUCTION. THE CONTRACTOR SHALL ANTICIPATE THAT MINOR ADJUSTMENTS TO THE LAYOUT MAY BE REQUIRED BY THE ENGINEER TO ENSURE THAT ANY UNFORESEEN CONFLICTS CAN BE RESOLVED PRIOR TO DEMOLITION AND CONSTRUCTION. NO WORK MAY BEGIN AT A LOCATION UNTIL APPROVAL IS PROVIDED BY THE ENGINEER.
5. THE CONTRACTOR SHALL COORDINATE WITH JESUS GOMEZ (RTS) AT (352) 393-7860 PRIOR TO BEGINNING WORK IN ORDER TO COORDINATE THE LOCATION OF THE TEMPORARY BUS STOP DURING CONSTRUCTION.
6. THIS RTS BUS STOP IS LOCATED IN A CRA DISTRICT.

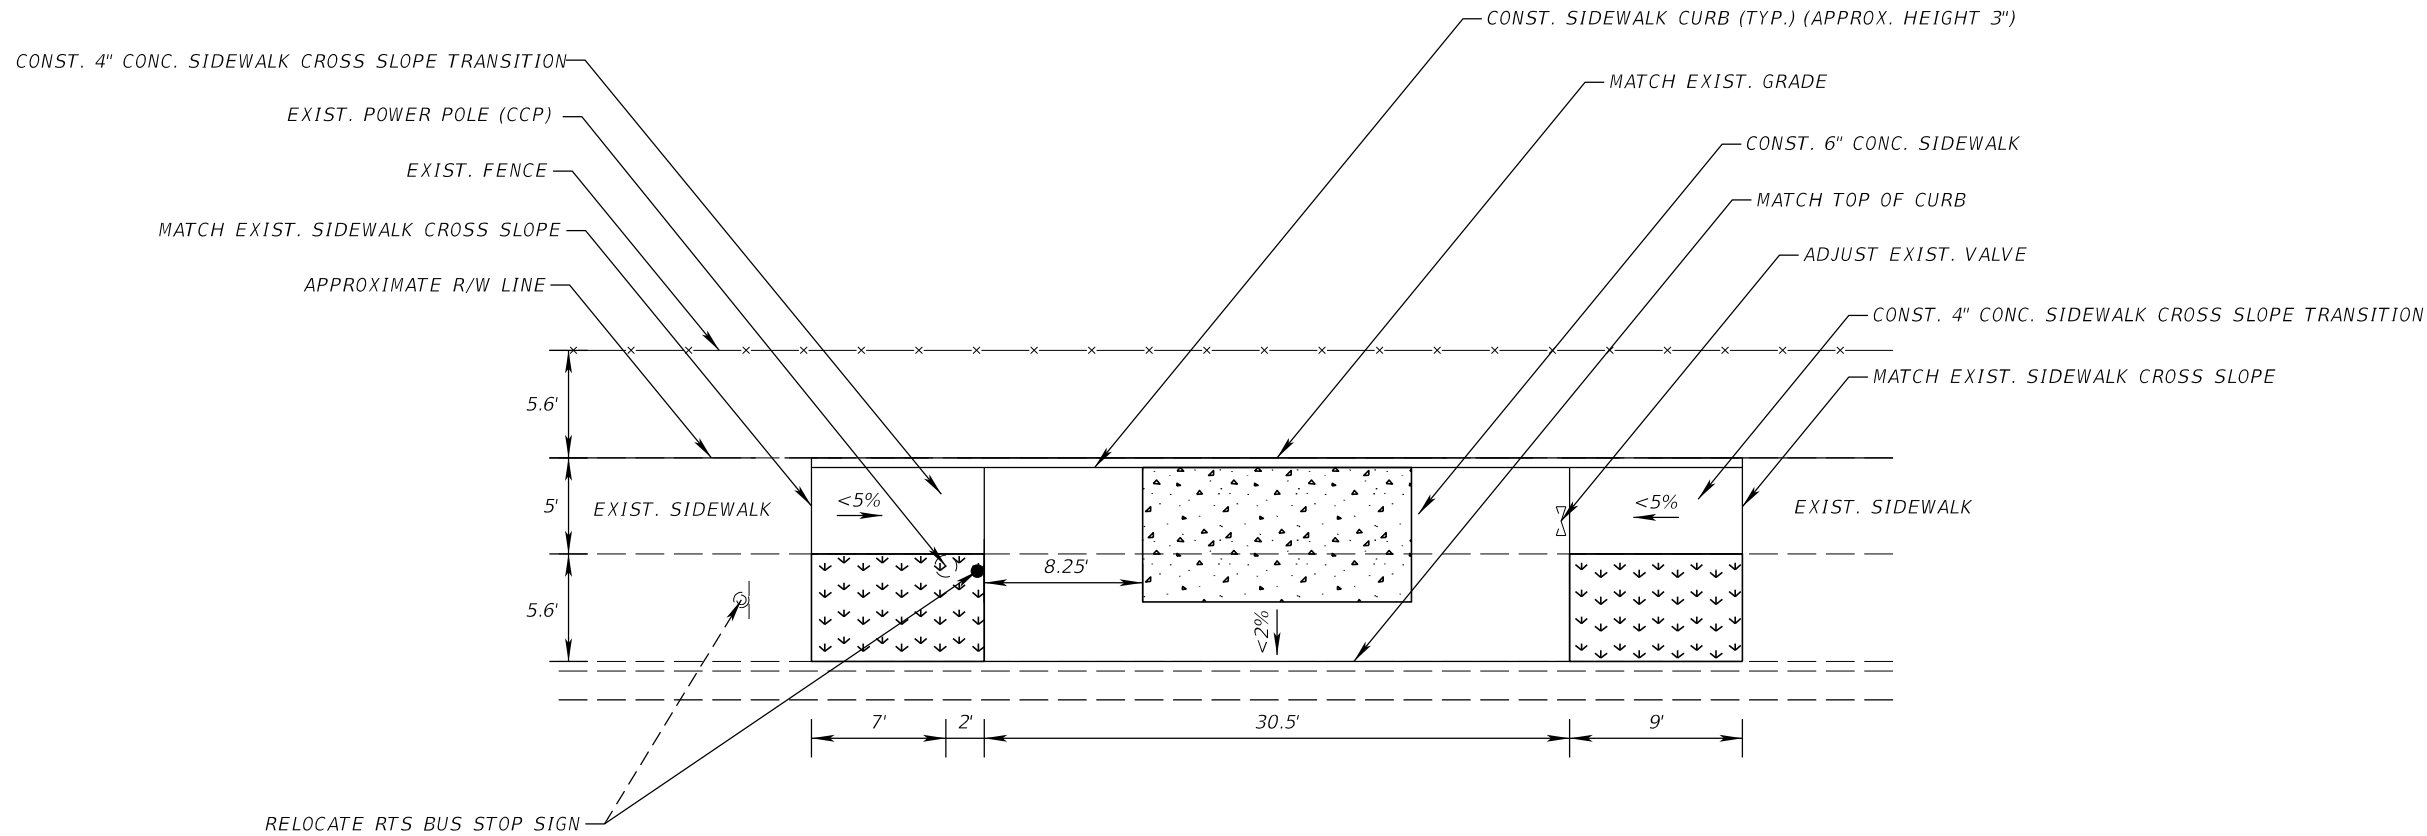


LEGEND:



= REGRADE AND SOD



= THIS AREA TO BE A 7' X 14' MONOLITIC SLAB.  
NO JOINTING WITHIN THE LIMITS SHOWN.

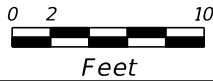


REVISIONS				Comprehensive Engineering Services, Inc. 201 S Orange Ave, Suite 1300 Orlando, FL 32801-3442 Certificate of Authorization : 7862 Ryan A. McGinnis, P.E., License No. 58694	CITY OF GAINESVILLE RTS BUS STOP IMPROVEMENTS	RTS BUS STOP #347  PLAN SHEET	SHEET NO.
DATE	DESCRIPTION	DATE	DESCRIPTION				
							20



GENERAL NOTES:


- 1. ALL FIELD DATA MEASURED BY HAND AND AS SUCH ALL MEASUREMENTS SHOULD BE CONSIDERED APPROXIMATE.
- 2. ALL SIDEWALK CROSS SLOPE TRANSITIONS SHALL BE A MINIMUM OF 5' LONG. THE EXISTING SIDEWALK SHALL BE REMOVED AND RECONSTRUCTED TO THE NEAREST JOINT BEYOND THE TRANSITION SLOPE TO THE EXTENT THAT NO REMAINING SECTION OF SIDEWALK IS LESS THAN 5' LONG.
- 3. PROPOSED SLOPES INDICATED BY AN < SYMBOL SHOULD BE CONSIDERED THE MAXIMUM ACCEPTABLE VALUE. CONTRACTOR TO VERIFY CROSS SLOPES PRIOR TO REMOVING THE EXISTING SIDEWALK. IF THE SLOPE MUST EXCEED THE MAXIMUM VALUE SHOWN, THE CONTRACTOR SHALL IMMEDIATELY NOTIFY THE ENGINEER FOR DIRECTION ON HOW TO PROCEED.
- 4. THE CONTRACTOR SHALL STAKE THE LIMITS OF THE PROPOSED CONCRETE WORK PRIOR TO BEGINNING DEMOLITION OR CONSTRUCTION SO THAT THE LOCATION AND LIMITS OF THE CONCRETE WORK CAN BE REVIEWED BY THE EOR. THE CONTRACTOR SHALL STAKE THE LIMITS OF THE WORK AND NOTIFY THE ENGINEER A MINIMUM OF FOUR CITY WORKING DAYS (MONDAY THROUGH THURSDAY, EXCLUDING CITY HOLIDAYS) PRIOR TO BEGINNING ANY DEMOLITION OR CONSTRUCTION. THE CONTRACTOR SHALL ANTICIPATE THAT MINOR ADJUSTMENTS TO THE LAYOUT MAY BE REQUIRED BY THE ENGINEER TO ENSURE THAT ANY UNFORESEEN CONFLICTS CAN BE RESOLVED PRIOR TO DEMOLITION AND CONSTRUCTION. NO WORK MAY BEGIN AT A LOCATION UNTIL APPROVAL IS PROVIDED BY THE ENGINEER.
- 5. THE CONTRACTOR SHALL COORDINATE WITH JESUS GOMEZ (RTS) AT (352) 393-7860 PRIOR TO BEGINNING WORK IN ORDER TO COORDINATE THE LOCATION OF THE TEMPORARY BUS STOP DURING CONSTRUCTION.
- 6. THIS RTS BUS STOP IS LOCATED IN A CRA DISTRICT.

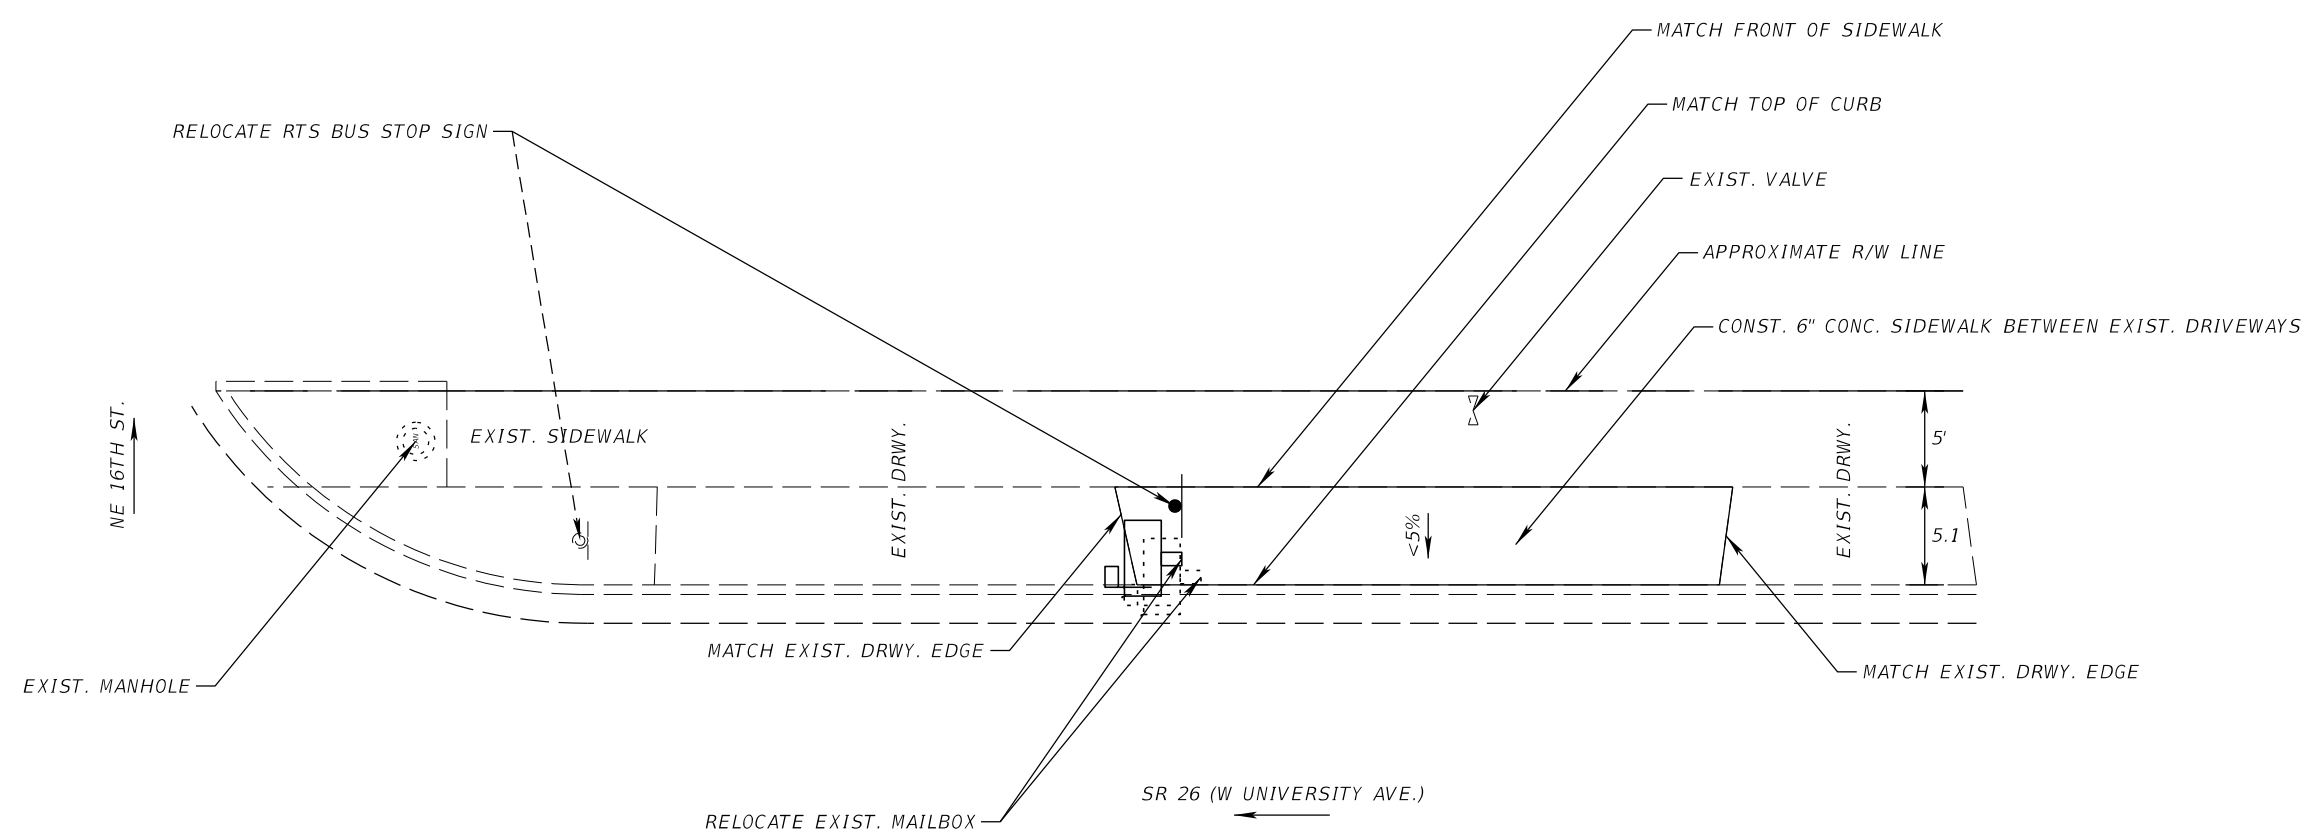


						<i>RTS BUS STOP #349</i>		
<i>REVISIONS</i>				Comprehensive Engineering Services, Inc. 201 S Orange Ave, Suite 1300 Orlando, FL 32801-3442 Certificate of Authorization : 7862 Ryan A. McGinnis, P.E., License No. 58694	<i>CITY OF GAINESVILLE</i> <i>RTS BUS STOP IMPROVEMENTS</i>	<i>PLAN SHEET</i>	<i>SHEET NO.</i>	
<i>DATE</i>	<i>DESCRIPTION</i>	<i>DATE</i>	<i>DESCRIPTION</i>				21	


GENERAL NOTES:


- 1. ALL FIELD DATA MEASURED BY HAND AND AS SUCH ALL MEASUREMENTS SHOULD BE CONSIDERED APPROXIMATE.
- 2. ALL SIDEWALK CROSS SLOPE TRANSITIONS SHALL BE A MINIMUM OF 5' LONG. THE EXISTING SIDEWALK SHALL BE REMOVED AND RECONSTRUCTED TO THE NEAREST JOINT BEYOND THE TRANSITION SLOPE TO THE EXTENT THAT NO REMAINING SECTION OF SIDEWALK IS LESS THAN 5' LONG.
- 3. PROPOSED SLOPES INDICATED BY AN < SYMBOL SHOULD BE CONSIDERED THE MAXIMUM ACCEPTABLE VALUE. CONTRACTOR TO VERIFY CROSS SLOPES PRIOR TO REMOVING THE EXISTING SIDEWALK. IF THE SLOPE MUST EXCEED THE MAXIMUM VALUE SHOWN, THE CONTRACTOR SHALL IMMEDIATELY NOTIFY THE ENGINEER FOR DIRECTION ON HOW TO PROCEED.
- 4. THE CONTRACTOR SHALL STAKE THE LIMITS OF THE PROPOSED CONCRETE WORK PRIOR TO BEGINNING DEMOLITION OR CONSTRUCTION SO THAT THE LOCATION AND LIMITS OF THE CONCRETE WORK CAN BE REVIEWED BY THE EOR. THE CONTRACTOR SHALL STAKE THE LIMITS OF THE WORK AND NOTIFY THE ENGINEER A MINIMUM OF FOUR CITY WORKING DAYS (MONDAY THROUGH THURSDAY, EXCLUDING CITY HOLIDAYS) PRIOR TO BEGINNING ANY DEMOLITION OR CONSTRUCTION. THE CONTRACTOR SHALL ANTICIPATE THAT MINOR ADJUSTMENTS TO THE LAYOUT MAY BE REQUIRED BY THE ENGINEER TO ENSURE THAT ANY UNFORESEEN CONFLICTS CAN BE RESOLVED PRIOR TO DEMOLITION AND CONSTRUCTION. NO WORK MAY BEGIN AT A LOCATION UNTIL APPROVAL IS PROVIDED BY THE ENGINEER.
- 5. THE CONTRACTOR SHALL COORDINATE WITH JESUS GOMEZ (RTS) AT (352) 393-7860 PRIOR TO BEGINNING WORK IN ORDER TO COORDINATE THE LOCATION OF THE TEMPORARY BUS STOP DURING CONSTRUCTION.
- 6. THE CONTRACTOR IS RESPONSIBLE FOR RELOCATING THE EXISTING BENCH AND/OR TRASH RECEPTACLE, COORDINATE THE LOCATION WITH JESUS GOMEZ (RTS) AT (352) 393-7860.

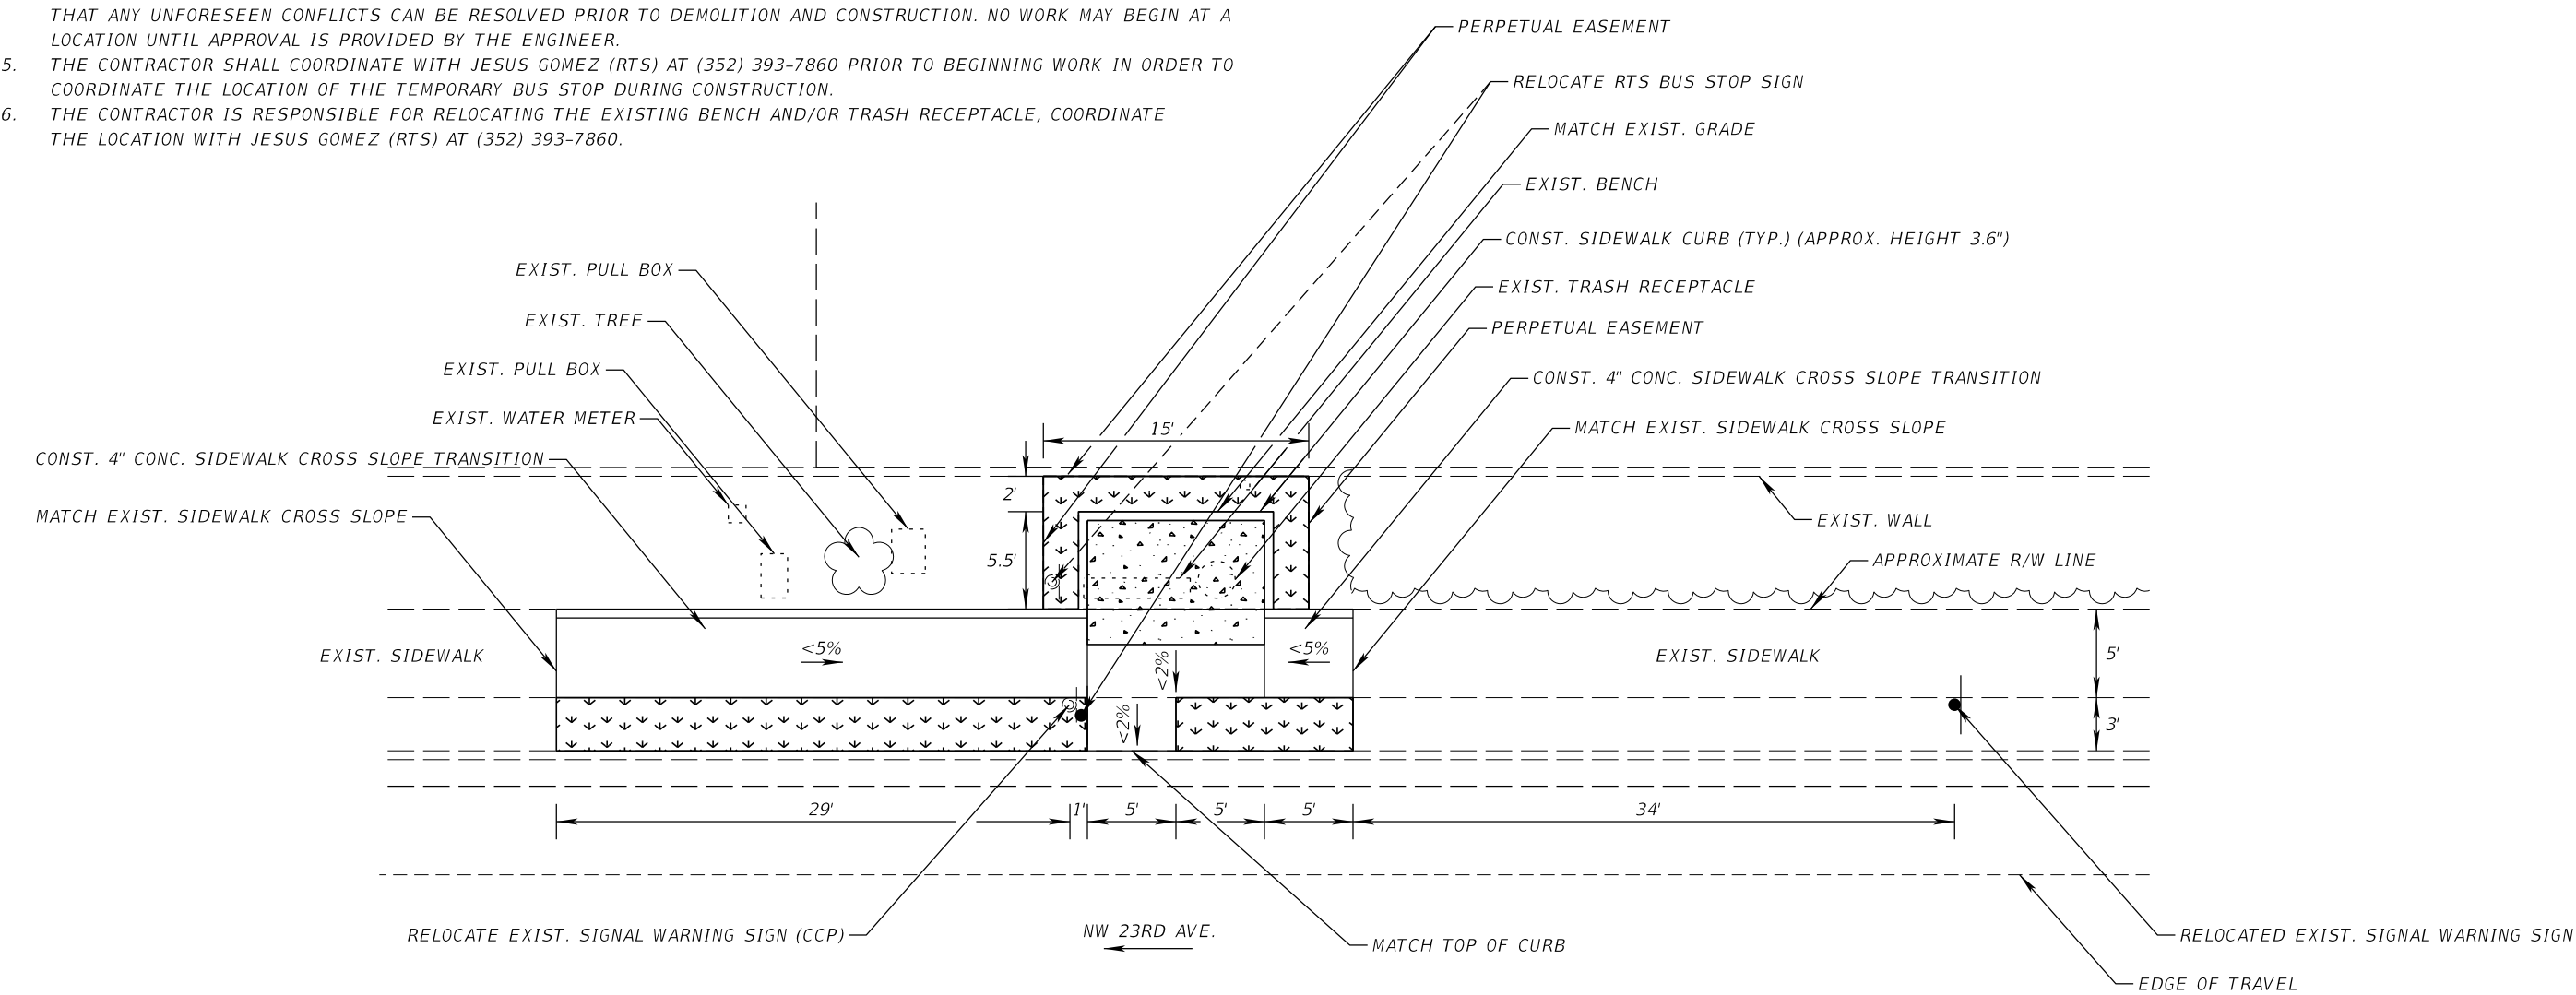

LEGEND:

 = REGRADE AND SOD

 = THIS AREA TO BE A 7' X 10' MONOLITIC SLAB. NO JOINTING WITHIN THE LIMITS SHOWN.

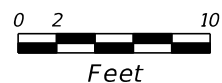

				<i>RTS BUS STOP #373</i>			
<i>REVISIONS</i>				Comprehensive Engineering Services, Inc. 201 S Orange Ave, Suite 1300 Orlando, FL 32801-3442 Certificate of Authorization : 7862 Ryan A. McGinnis, P.E., License No. 58694	<i>CITY OF GAINESVILLE</i> <i>RTS BUS STOP IMPROVEMENTS</i>	<i>PLAN SHEET</i>	<i>SHEET NO.</i>
<i>DATE</i>	<i>DESCRIPTION</i>	<i>DATE</i>	<i>DESCRIPTION</i>				22

GENERAL NOTES:

1.

ALL FIELD DATA MEASURED BY HAND AND AS SUCH ALL MEASUREMENTS SHOULD BE CONSIDERED APPROXIMATE.
2.


ALL SIDEWALK CROSS SLOPE TRANSITIONS SHALL BE A MINIMUM OF 5' LONG. THE EXISTING SIDEWALK SHALL BE REMOVED AND RECONSTRUCTED TO THE NEAREST JOINT BEYOND THE TRANSITION SLOPE TO THE EXTENT THAT NO REMAINING SECTION OF SIDEWALK IS LESS THAN 5' LONG.
3.

PROPOSED SLOPES INDICATED BY AN < SYMBOL SHOULD BE CONSIDERED THE MAXIMUM ACCEPTABLE VALUE. FINAL SIDEWALK SLOPES SHALL PROVIDE POSITIVE DRAINAGE AS INDICATED BELOW. CONTRACTOR TO VERIFY CROSS SLOPES PRIOR TO REMOVING THE EXISTING SIDEWALK. IF THE SLOPE MUST EXCEED THE MAXIMUM VALUE SHOWN, THE CONTRACTOR SHALL IMMEDIATELY NOTIFY THE ENGINEER FOR DIRECTION ON HOW TO PROCEED.
4.

THE CONTRACTOR SHALL STAKE THE LIMITS OF THE PROPOSED CONCRETE WORK PRIOR TO BEGINNING DEMOLITION OR CONSTRUCTION SO THAT THE LOCATION AND LIMITS OF THE CONCRETE WORK CAN BE REVIEWED BY THE EOR. THE CONTRACTOR SHALL STAKE THE LIMITS OF THE WORK AND NOTIFY THE ENGINEER A MINIMUM OF FOUR CITY WORKING DAYS (MONDAY THROUGH THURSDAY, EXCLUDING CITY HOLIDAYS) PRIOR TO BEGINNING ANY DEMOLITION OR CONSTRUCTION. THE CONTRACTOR SHALL ANTICIPATE THAT MINOR ADJUSTMENTS TO THE LAYOUT MAY BE REQUIRED BY THE ENGINEER TO ENSURE THAT ANY UNFORESEEN CONFLICTS CAN BE RESOLVED PRIOR TO DEMOLITION AND CONSTRUCTION. NO WORK MAY BEGIN AT A LOCATION UNTIL APPROVAL IS PROVIDED BY THE ENGINEER.
5.

THE CONTRACTOR SHALL COORDINATE WITH JESUS GOMEZ (RTS) AT (352) 393-7860 PRIOR TO BEGINNING WORK IN ORDER TO COORDINATE THE LOCATION OF THE TEMPORARY BUS STOP DURING CONSTRUCTION.
6.

THE CONTRACTOR IS RESPONSIBLE FOR RELOCATING THE EXISTING BENCH AND/OR TRASH RECEPTACLE, COORDINATE THE LOCATION WITH JESUS GOMEZ (RTS) AT (352) 393-7860.

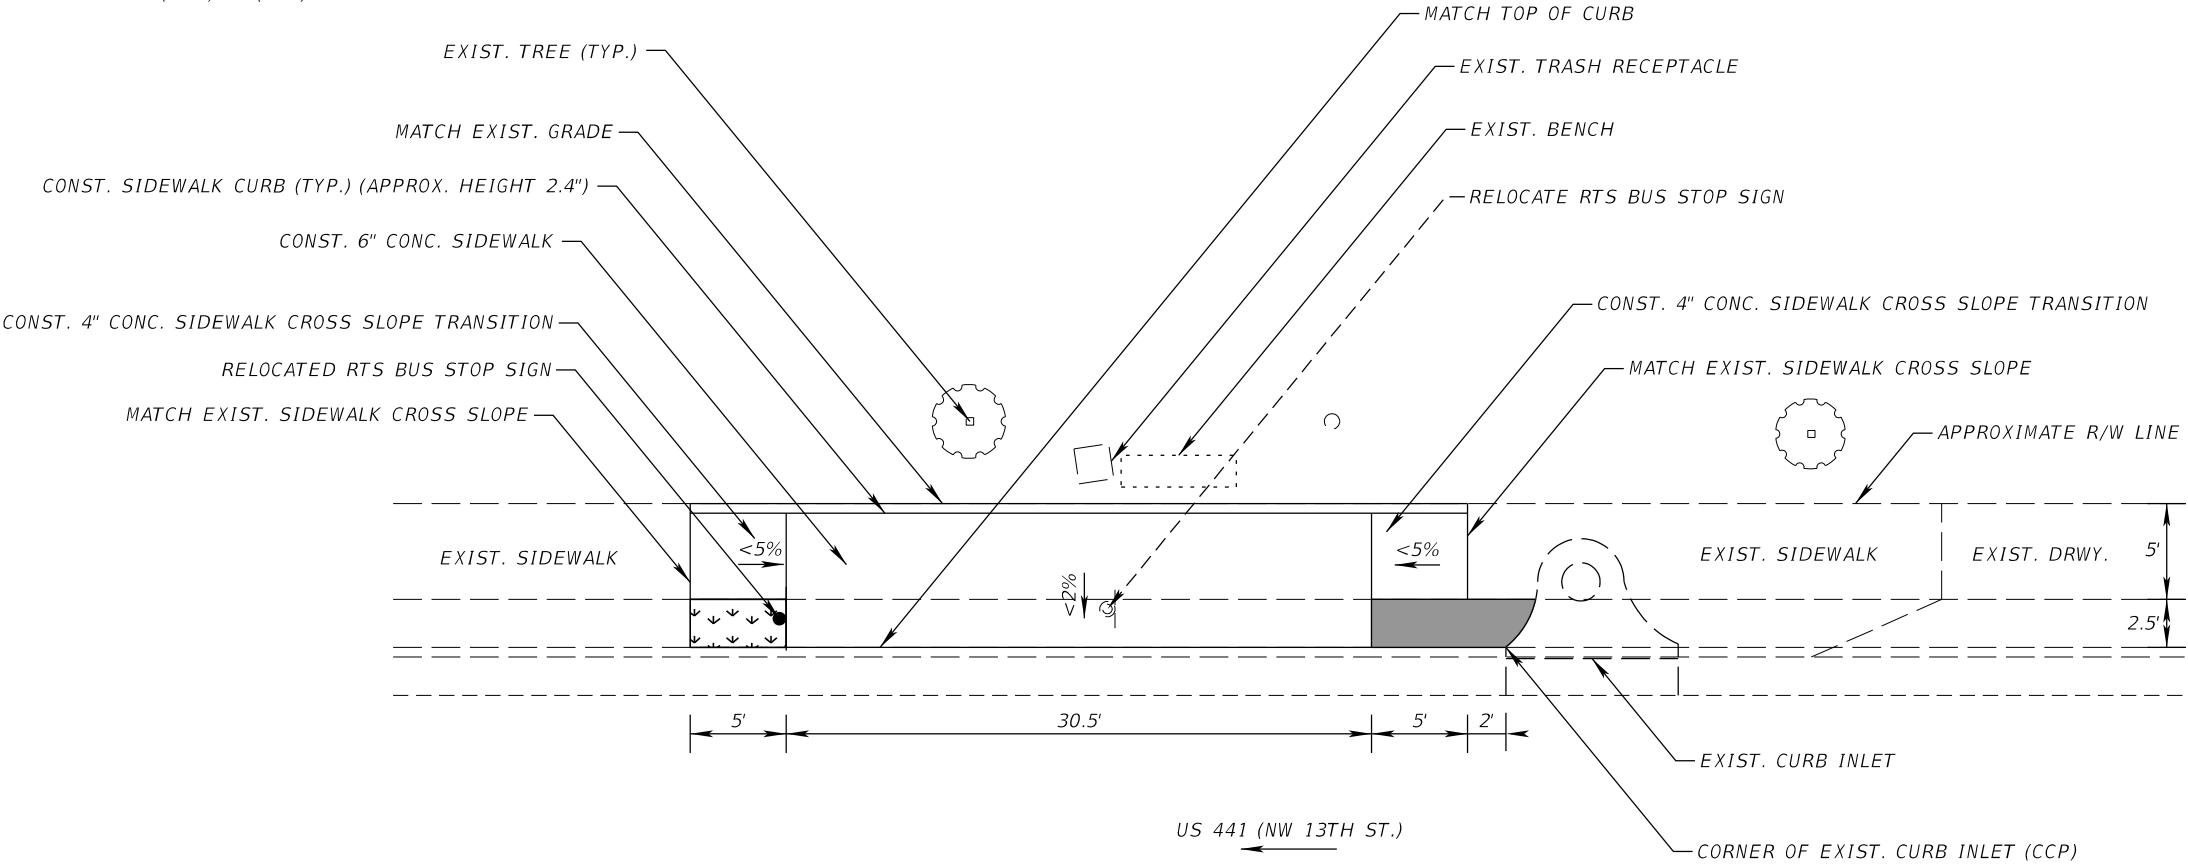

LEGEND:



= REGRADE AND SOD



= CONST. 4 " CONC. SIDEWALK  
(WARP SO THAT EDGES  
MATCH ALL EXISTING AND  
PROPOSED BOUNDARIES.)




Feet

RTS BUS STOP #435


REVISIONS				Comprehensive Engineering Services, Inc. 201 S Orange Ave, Suite 1300 Orlando, FL 32801-3442 Certificate of Authorization : 7862 Ryan A. McGinnis, P.E., License No. 58694	CITY OF GAINESVILLE RTS BUS STOP IMPROVEMENTS	PLAN SHEET	SHEET NO.
DATE	DESCRIPTION	DATE	DESCRIPTION				
							23

GENERAL NOTES:



1. ALL FIELD DATA MEASURED BY HAND AND AS SUCH ALL MEASUREMENTS SHOULD BE CONSIDERED APPROXIMATE.
2. ALL SIDEWALK CROSS SLOPE TRANSITIONS SHALL BE A MINIMUM OF 5' LONG. THE EXISTING SIDEWALK SHALL BE REMOVED AND RECONSTRUCTED TO THE NEAREST JOINT BEYOND THE TRANSITION SLOPE TO THE EXTENT THAT NO REMAINING SECTION OF SIDEWALK IS LESS THAN 5' LONG.
3. PROPOSED SLOPES INDICATED BY AN < SYMBOL SHOULD BE CONSIDERED THE MAXIMUM ACCEPTABLE VALUE. FINAL SIDEWALK SLOPES SHALL PROVIDE POSITIVE DRAINAGE AS INDICATED BELOW. CONTRACTOR TO VERIFY CROSS SLOPES PRIOR TO REMOVING THE EXISTING SIDEWALK. IF THE SLOPE MUST EXCEED THE MAXIMUM VALUE SHOWN, THE CONTRACTOR SHALL IMMEDIATELY NOTIFY THE ENGINEER FOR DIRECTION ON HOW TO PROCEED.
4. THE CONTRACTOR SHALL STAKE THE LIMITS OF THE PROPOSED CONCRETE WORK PRIOR TO BEGINNING DEMOLITION OR CONSTRUCTION SO THAT THE LOCATION AND LIMITS OF THE CONCRETE WORK CAN BE REVIEWED BY THE EOR. THE CONTRACTOR SHALL STAKE THE LIMITS OF THE WORK AND NOTIFY THE ENGINEER A MINIMUM OF FOUR CITY WORKING DAYS (MONDAY THROUGH THURSDAY, EXCLUDING CITY HOLIDAYS) PRIOR TO BEGINNING ANY DEMOLITION OR CONSTRUCTION. THE CONTRACTOR SHALL ANTICIPATE THAT MINOR ADJUSTMENTS TO THE LAYOUT MAY BE REQUIRED BY THE ENGINEER TO ENSURE THAT ANY UNFORESEEN CONFLICTS CAN BE RESOLVED PRIOR TO DEMOLITION AND CONSTRUCTION. NO WORK MAY BEGIN AT A LOCATION UNTIL APPROVAL IS PROVIDED BY THE ENGINEER.
5. THE CONTRACTOR SHALL COORDINATE WITH JESUS GOMEZ (RTS) AT (352) 393-7860 PRIOR TO BEGINNING WORK IN ORDER TO COORDINATE THE LOCATION OF THE TEMPORARY BUS STOP DURING CONSTRUCTION.
6. THE CONTRACTOR IS RESPONSIBLE FOR RELOCATING THE EXISTING BENCH AND/OR TRASH RECEPTACLE, COORDINATE THE LOCATION WITH JESUS GOMEZ (RTS) AT (352) 393-7860.

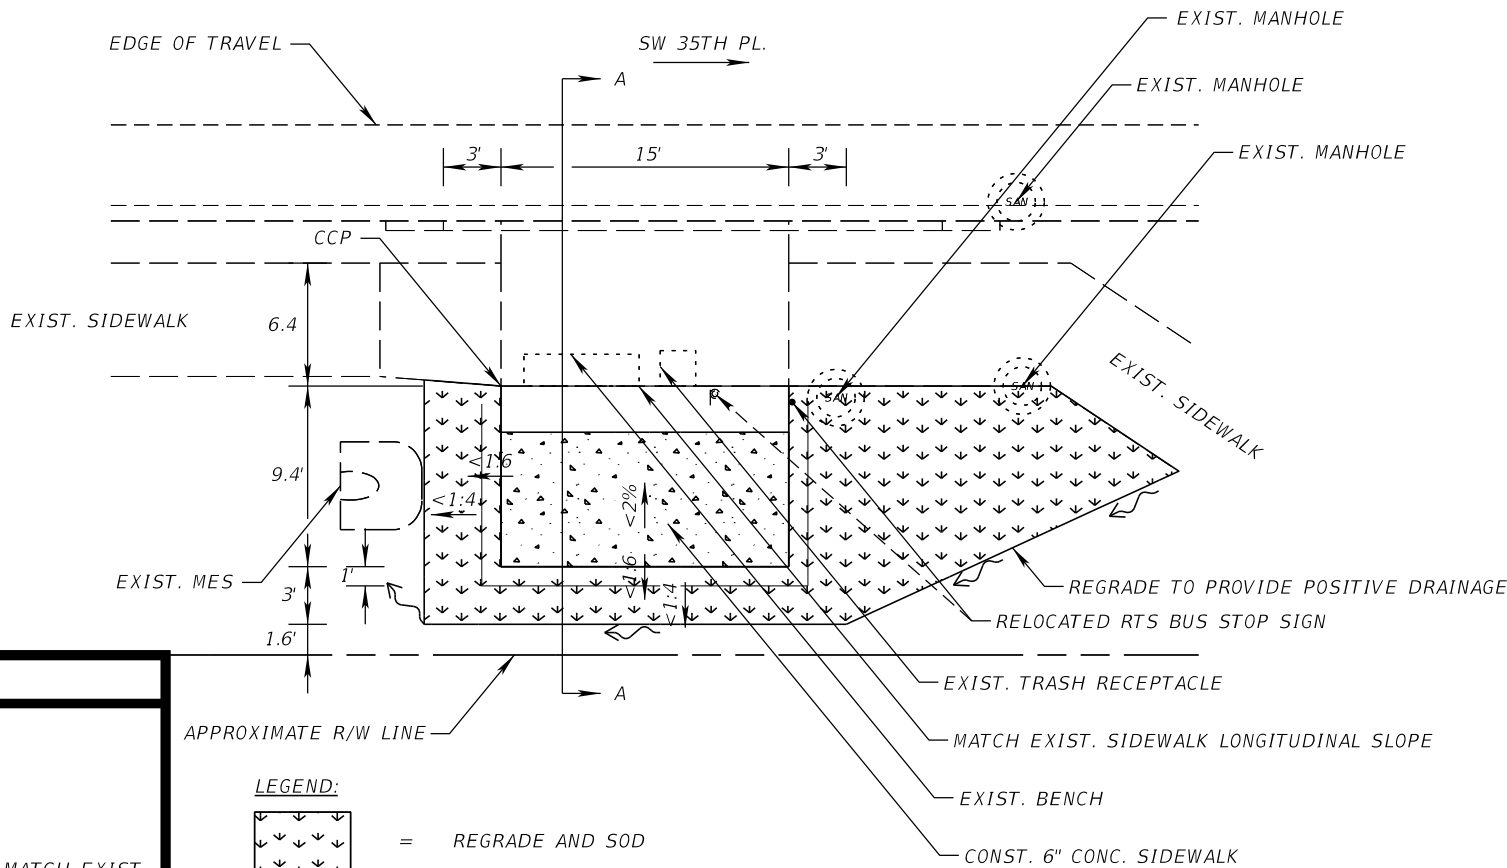


SECTION A-A

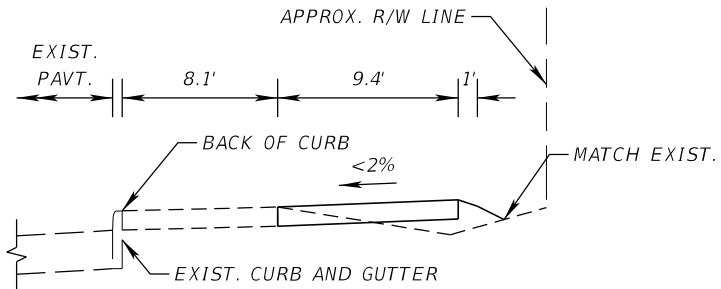

LEGEND:

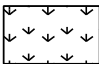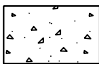-  = REGRADE AND SOD
-  = THIS AREA TO BE A 7' X 15' MONOLITIC SLAB. NO JOINTING WITHIN THE LIMITS SHOWN.

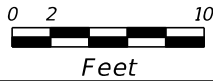

RTS BUS STOP #455

REVISIONS			
DATE	DESCRIPTION	DATE	DESCRIPTION

Comprehensive Engineering Services, Inc.  
201 S Orange Ave, Suite 1300  
Orlando, FL 32801-3442  
Certificate of Authorization : 7862  
Ryan A. McGinnis, P.E., License No. 58694

CITY OF GAINESVILLE  
RTS BUS STOP IMPROVEMENTS

PLAN SHEET

SHEET  
NO.

24

GENERAL NOTES:

1.

ALL FIELD DATA MEASURED BY HAND AND AS SUCH ALL MEASUREMENTS SHOULD BE CONSIDERED APPROXIMATE.
2.



ALL SIDEWALK CROSS SLOPE TRANSITIONS SHALL BE A MINIMUM OF 5' LONG. THE EXISTING SIDEWALK SHALL BE REMOVED AND RECONSTRUCTED TO THE NEAREST JOINT BEYOND THE TRANSITION SLOPE TO THE EXTENT THAT NO REMAINING SECTION OF SIDEWALK IS LESS THAN 5' LONG.
3.

PROPOSED SLOPES INDICATED BY AN < SYMBOL SHOULD BE CONSIDERED THE MAXIMUM ACCEPTABLE VALUE. FINAL SIDEWALK SLOPES SHALL PROVIDE POSITIVE DRAINAGE AS INDICATED BELOW. CONTRACTOR TO VERIFY CROSS SLOPES PRIOR TO REMOVING THE EXISTING SIDEWALK. IF THE SLOPE MUST EXCEED THE MAXIMUM VALUE SHOWN, THE CONTRACTOR SHALL IMMEDIATELY NOTIFY THE ENGINEER FOR DIRECTION ON HOW TO PROCEED.
4.


THE CONTRACTOR SHALL STAKE THE LIMITS OF THE PROPOSED CONCRETE WORK PRIOR TO BEGINNING DEMOLITION OR CONSTRUCTION SO THAT THE LOCATION AND LIMITS OF THE CONCRETE WORK CAN BE REVIEWED BY THE EOR. THE CONTRACTOR SHALL STAKE THE LIMITS OF THE WORK AND NOTIFY THE ENGINEER A MINIMUM OF FOUR CITY WORKING DAYS (MONDAY THROUGH THURSDAY, EXCLUDING CITY HOLIDAYS) PRIOR TO BEGINNING ANY DEMOLITION OR CONSTRUCTION. THE CONTRACTOR SHALL ANTICIPATE THAT MINOR ADJUSTMENTS TO THE LAYOUT MAY BE REQUIRED BY THE ENGINEER TO ENSURE THAT ANY UNFORESEEN CONFLICTS CAN BE RESOLVED PRIOR TO DEMOLITION AND CONSTRUCTION. NO WORK MAY BEGIN AT A LOCATION UNTIL APPROVAL IS PROVIDED BY THE ENGINEER.
5.

THE CONTRACTOR SHALL COORDINATE WITH JESUS GOMEZ (RTS) AT (352) 393-7860 PRIOR TO BEGINNING WORK IN ORDER TO COORDINATE THE LOCATION OF THE TEMPORARY BUS STOP DURING CONSTRUCTION.
6.

THE CONTRACTOR IS RESPONSIBLE FOR RELOCATING THE EXISTING BENCH AND/OR TRASH RECEPTACLE, COORDINATE THE LOCATION WITH JESUS GOMEZ (RTS) AT (352) 393-7860.

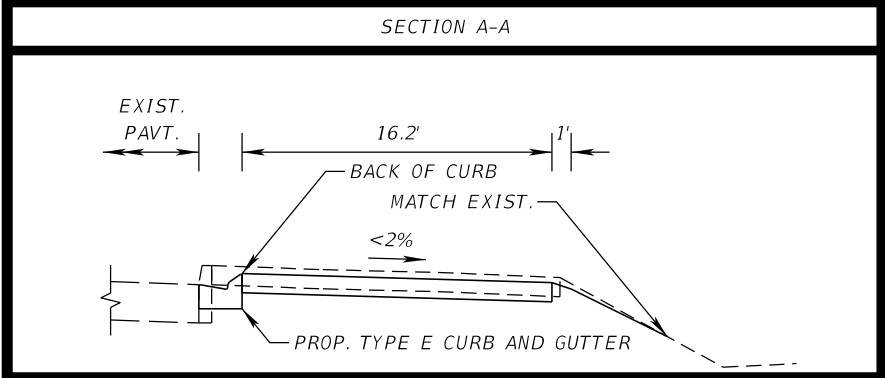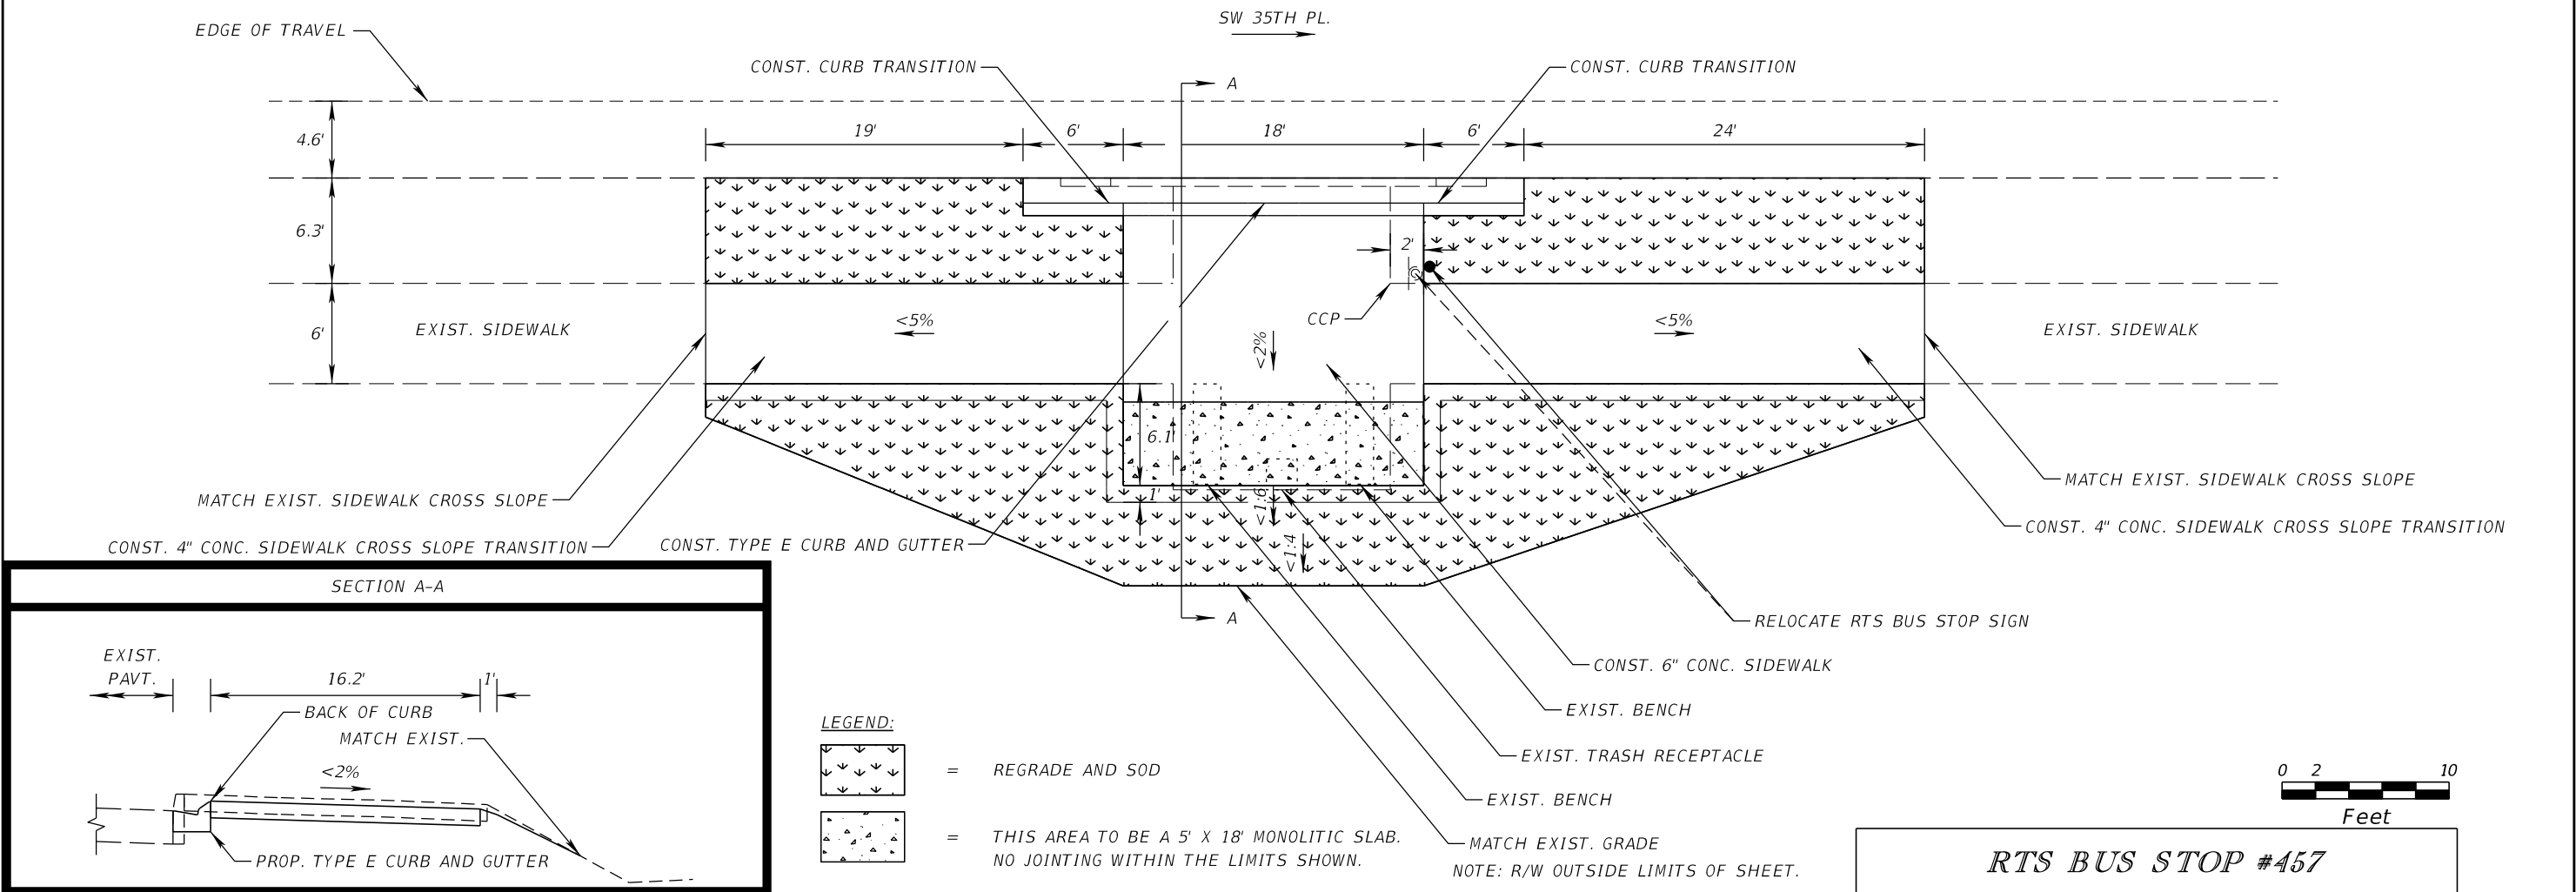


LEGEND:

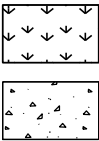

= REGRADE AND SOD

= THIS AREA TO BE A 5' X 18' MONOLITIC SLAB.  
NO JOINTING WITHIN THE LIMITS SHOWN.

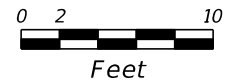

RTS BUS STOP #457

REVISIONS				Comprehensive Engineering Services, Inc. 201 S Orange Ave, Suite 1300 Orlando, FL 32801-3442 Certificate of Authorization : 7862 Ryan A. McGinnis, P.E., License No. 58694	CITY OF GAINESVILLE RTS BUS STOP IMPROVEMENTS	PLAN SHEET	SHEET NO.  25
DATE	DESCRIPTION	DATE	DESCRIPTION				

GENERAL NOTES:

1.

ALL FIELD DATA MEASURED BY HAND AND AS SUCH ALL MEASUREMENTS SHOULD BE CONSIDERED APPROXIMATE.
2.


ALL SIDEWALK CROSS SLOPE TRANSITIONS SHALL BE A MINIMUM OF 5' LONG. THE EXISTING SIDEWALK SHALL BE REMOVED AND RECONSTRUCTED TO THE NEAREST JOINT BEYOND THE TRANSITION SLOPE TO THE EXTENT THAT NO REMAINING SECTION OF SIDEWALK IS LESS THAN 5' LONG.
3.

PROPOSED SLOPES INDICATED BY AN < SYMBOL SHOULD BE CONSIDERED THE MAXIMUM ACCEPTABLE VALUE. FINAL SIDEWALK SLOPES SHALL PROVIDE POSITIVE DRAINAGE AS INDICATED BELOW. CONTRACTOR TO VERIFY CROSS SLOPES PRIOR TO REMOVING THE EXISTING SIDEWALK. IF THE SLOPE MUST EXCEED THE MAXIMUM VALUE SHOWN, THE CONTRACTOR SHALL IMMEDIATELY NOTIFY THE ENGINEER FOR DIRECTION ON HOW TO PROCEED.
4.

THE CONTRACTOR SHALL STAKE THE LIMITS OF THE PROPOSED CONCRETE WORK PRIOR TO BEGINNING DEMOLITION OR CONSTRUCTION SO THAT THE LOCATION AND LIMITS OF THE CONCRETE WORK CAN BE REVIEWED BY THE EOR. THE CONTRACTOR SHALL STAKE THE LIMITS OF THE WORK AND NOTIFY THE ENGINEER A MINIMUM OF FOUR CITY WORKING DAYS (MONDAY THROUGH THURSDAY, EXCLUDING CITY HOLIDAYS) PRIOR TO BEGINNING ANY DEMOLITION OR CONSTRUCTION. THE CONTRACTOR SHALL ANTICIPATE THAT MINOR ADJUSTMENTS TO THE LAYOUT MAY BE REQUIRED BY THE ENGINEER TO ENSURE THAT ANY UNFORESEEN CONFLICTS CAN BE RESOLVED PRIOR TO DEMOLITION AND CONSTRUCTION. NO WORK MAY BEGIN AT A LOCATION UNTIL APPROVAL IS PROVIDED BY THE ENGINEER.
5.

THE CONTRACTOR SHALL COORDINATE WITH JESUS GOMEZ (RTS) AT (352) 393-7860 PRIOR TO BEGINNING WORK IN ORDER TO COORDINATE THE LOCATION OF THE TEMPORARY BUS STOP DURING CONSTRUCTION.
6.

THE CONTRACTOR IS RESPONSIBLE FOR RELOCATING THE EXISTING BENCH AND/OR TRASH RECEPTACLE, COORDINATE THE LOCATION WITH JESUS GOMEZ (RTS) AT (352) 393-7860.

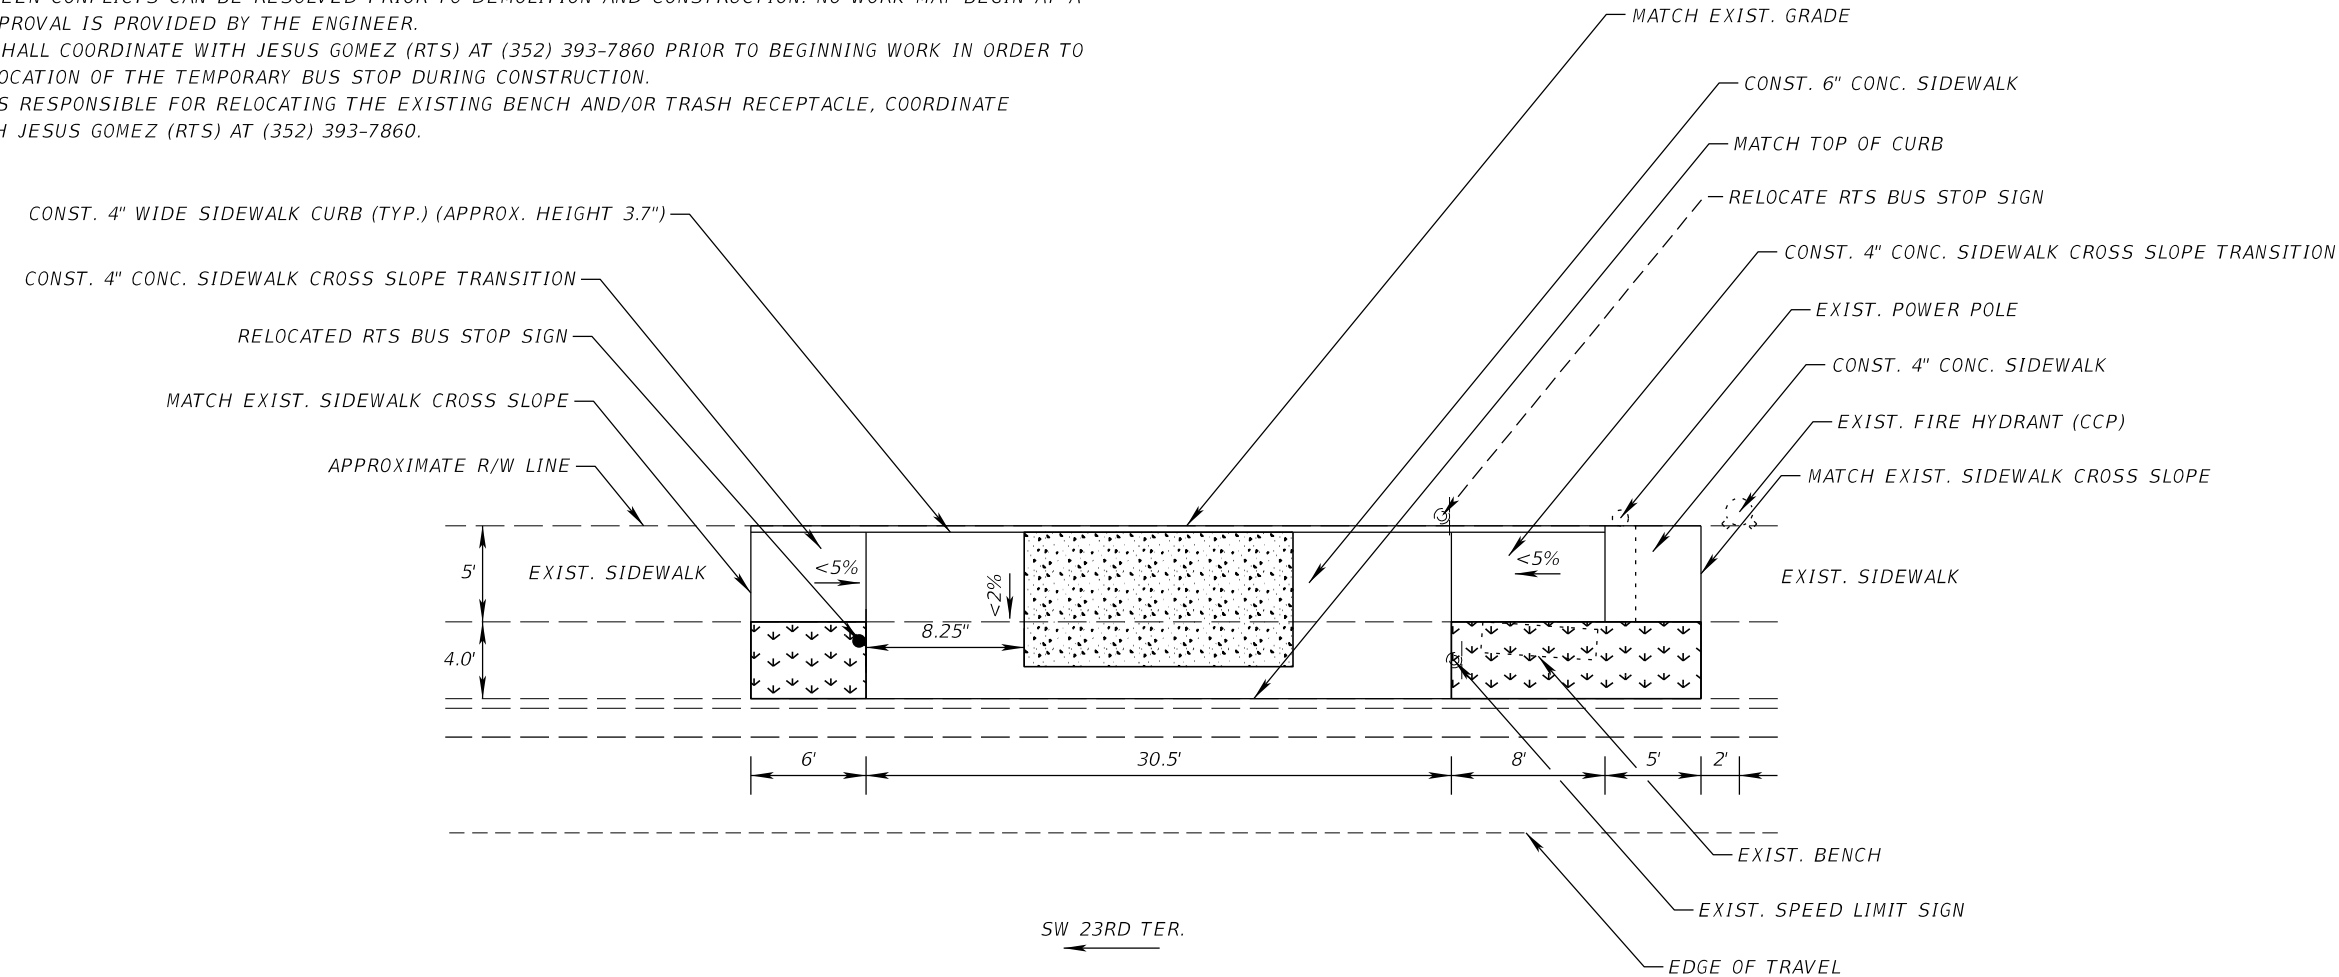


LEGEND:



= REGRADE AND SOD



= THIS AREA TO BE A 7' X 14' MONOLITIC SLAB.  
NO JOINTING WITHIN THE LIMITS SHOWN.

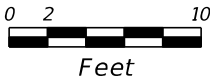

						<i>RTS BUS STOP #481</i>		
<i>REVISIONS</i>				Comprehensive Engineering Services, Inc. 201 S Orange Ave, Suite 1300 Orlando, FL 32801-3442 Certificate of Authorization : 7862 Ryan A. McGinnis, P.E., License No. 58694	<i>CITY OF GAINESVILLE</i> <i>RTS BUS STOP IMPROVEMENTS</i>	<i>PLAN SHEET</i>	<i>SHEET NO.</i>	
<i>DATE</i>	<i>DESCRIPTION</i>	<i>DATE</i>	<i>DESCRIPTION</i>				26	

GENERAL NOTES:

1.

ALL FIELD DATA MEASURED BY HAND AND AS SUCH ALL MEASUREMENTS SHOULD BE CONSIDERED APPROXIMATE.
2.


ALL SIDEWALK CROSS SLOPE TRANSITIONS SHALL BE A MINIMUM OF 5' LONG. THE EXISTING SIDEWALK SHALL BE REMOVED AND RECONSTRUCTED TO THE NEAREST JOINT BEYOND THE TRANSITION SLOPE TO THE EXTENT THAT NO REMAINING SECTION OF SIDEWALK IS LESS THAN 5' LONG.
3.

PROPOSED SLOPES INDICATED BY AN < SYMBOL SHOULD BE CONSIDERED THE MAXIMUM ACCEPTABLE VALUE. FINAL SIDEWALK SLOPES SHALL PROVIDE POSITIVE DRAINAGE AS INDICATED BELOW. CONTRACTOR TO VERIFY CROSS SLOPES PRIOR TO REMOVING THE EXISTING SIDEWALK. IF THE SLOPE MUST EXCEED THE MAXIMUM VALUE SHOWN, THE CONTRACTOR SHALL IMMEDIATELY NOTIFY THE ENGINEER FOR DIRECTION ON HOW TO PROCEED.
4.

THE CONTRACTOR SHALL STAKE THE LIMITS OF THE PROPOSED CONCRETE WORK PRIOR TO BEGINNING DEMOLITION OR CONSTRUCTION SO THAT THE LOCATION AND LIMITS OF THE CONCRETE WORK CAN BE REVIEWED BY THE EOR. THE CONTRACTOR SHALL STAKE THE LIMITS OF THE WORK AND NOTIFY THE ENGINEER A MINIMUM OF FOUR CITY WORKING DAYS (MONDAY THROUGH THURSDAY, EXCLUDING CITY HOLIDAYS) PRIOR TO BEGINNING ANY DEMOLITION OR CONSTRUCTION. THE CONTRACTOR SHALL ANTICIPATE THAT MINOR ADJUSTMENTS TO THE LAYOUT MAY BE REQUIRED BY THE ENGINEER TO ENSURE THAT ANY UNFORESEEN CONFLICTS CAN BE RESOLVED PRIOR TO DEMOLITION AND CONSTRUCTION. NO WORK MAY BEGIN AT A LOCATION UNTIL APPROVAL IS PROVIDED BY THE ENGINEER.
5.

THE CONTRACTOR SHALL COORDINATE WITH JESUS GOMEZ (RTS) AT (352) 393-7860 PRIOR TO BEGINNING WORK IN ORDER TO COORDINATE THE LOCATION OF THE TEMPORARY BUS STOP DURING CONSTRUCTION.
6.

THE CONTRACTOR IS RESPONSIBLE FOR RELOCATING THE EXISTING BENCH AND/OR TRASH RECEPTACLE, COORDINATE THE LOCATION WITH JESUS GOMEZ (RTS) AT (352) 393-7860.

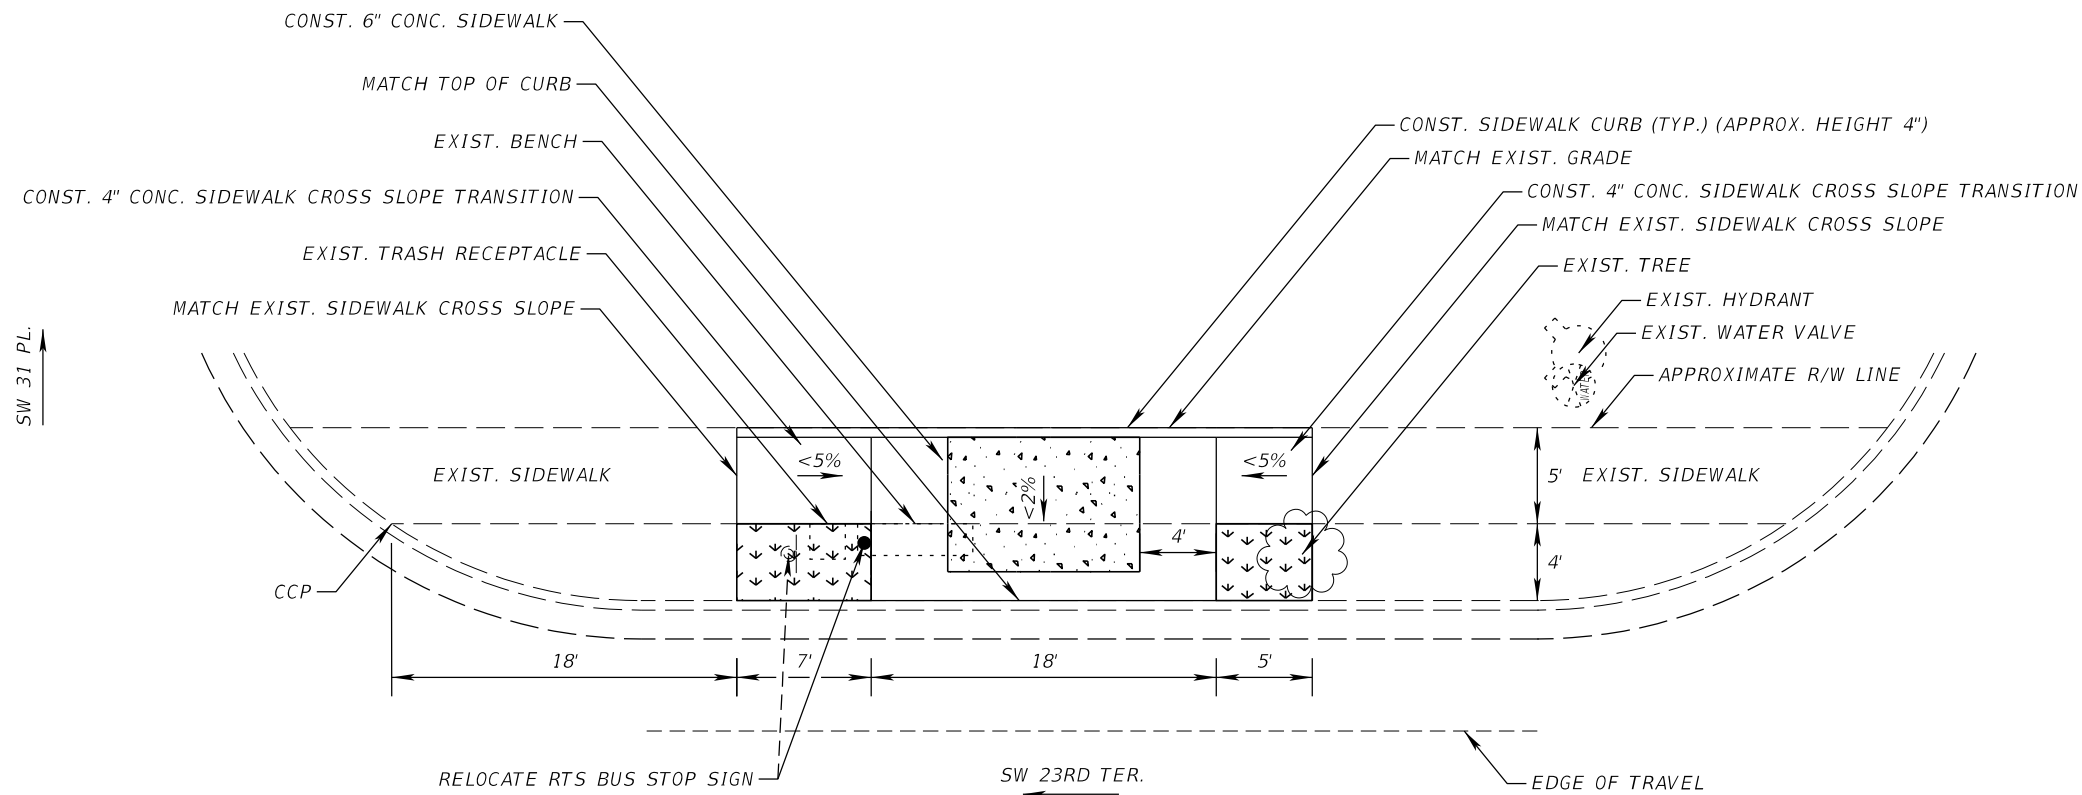

LEGEND:

=

REGRADE AND SOD

=

THIS AREA TO BE A 7' X 10' MONOLITIC SLAB. NO JOINTING WITHIN THE LIMITS SHOWN.



						<i>RTS BUS STOP #484</i>		
REVISIONS				Comprehensive Engineering Services, Inc. 201 S Orange Ave, Suite 1300 Orlando, FL 32801-3442 Certificate of Authorization : 7862 Ryan A. McGinnis, P.E., License No. 58694	<i>CITY OF GAINESVILLE</i> <i>RTS BUS STOP IMPROVEMENTS</i>	<i>PLAN SHEET</i>	SHEET NO.	
DATE	DESCRIPTION	DATE	DESCRIPTION				27	

GENERAL NOTES:

1.

ALL FIELD DATA MEASURED BY HAND AND AS SUCH ALL MEASUREMENTS SHOULD BE CONSIDERED APPROXIMATE.
2.


ALL SIDEWALK CROSS SLOPE TRANSITIONS SHALL BE A MINIMUM OF 5' LONG. THE EXISTING SIDEWALK SHALL BE REMOVED AND RECONSTRUCTED TO THE NEAREST JOINT BEYOND THE TRANSITION SLOPE TO THE EXTENT THAT NO REMAINING SECTION OF SIDEWALK IS LESS THAN 5' LONG.
3.

PROPOSED SLOPES INDICATED BY AN < SYMBOL SHOULD BE CONSIDERED THE MAXIMUM ACCEPTABLE VALUE. FINAL SIDEWALK SLOPES SHALL PROVIDE POSITIVE DRAINAGE AS INDICATED BELOW. CONTRACTOR TO VERIFY CROSS SLOPES PRIOR TO REMOVING THE EXISTING SIDEWALK. IF THE SLOPE MUST EXCEED THE MAXIMUM VALUE SHOWN, THE CONTRACTOR SHALL IMMEDIATELY NOTIFY THE ENGINEER FOR DIRECTION ON HOW TO PROCEED.
4.

THE CONTRACTOR SHALL STAKE THE LIMITS OF THE PROPOSED CONCRETE WORK PRIOR TO BEGINNING DEMOLITION OR CONSTRUCTION SO THAT THE LOCATION AND LIMITS OF THE CONCRETE WORK CAN BE REVIEWED BY THE EOR. THE CONTRACTOR SHALL STAKE THE LIMITS OF THE WORK AND NOTIFY THE ENGINEER A MINIMUM OF FOUR CITY WORKING DAYS (MONDAY THROUGH THURSDAY, EXCLUDING CITY HOLIDAYS) PRIOR TO BEGINNING ANY DEMOLITION OR CONSTRUCTION. THE CONTRACTOR SHALL ANTICIPATE THAT MINOR ADJUSTMENTS TO THE LAYOUT MAY BE REQUIRED BY THE ENGINEER TO ENSURE THAT ANY UNFORESEEN CONFLICTS CAN BE RESOLVED PRIOR TO DEMOLITION AND CONSTRUCTION. NO WORK MAY BEGIN AT A LOCATION UNTIL APPROVAL IS PROVIDED BY THE ENGINEER.
5.

THE CONTRACTOR SHALL COORDINATE WITH JESUS GOMEZ (RTS) AT (352) 393-7860 PRIOR TO BEGINNING WORK IN ORDER TO COORDINATE THE LOCATION OF THE TEMPORARY BUS STOP DURING CONSTRUCTION.
6.

THE CONTRACTOR IS RESPONSIBLE FOR RELOCATING THE EXISTING BENCH AND/OR TRASH RECEPTACLE, COORDINATE THE LOCATION WITH JESUS GOMEZ (RTS) AT (352) 393-7860.

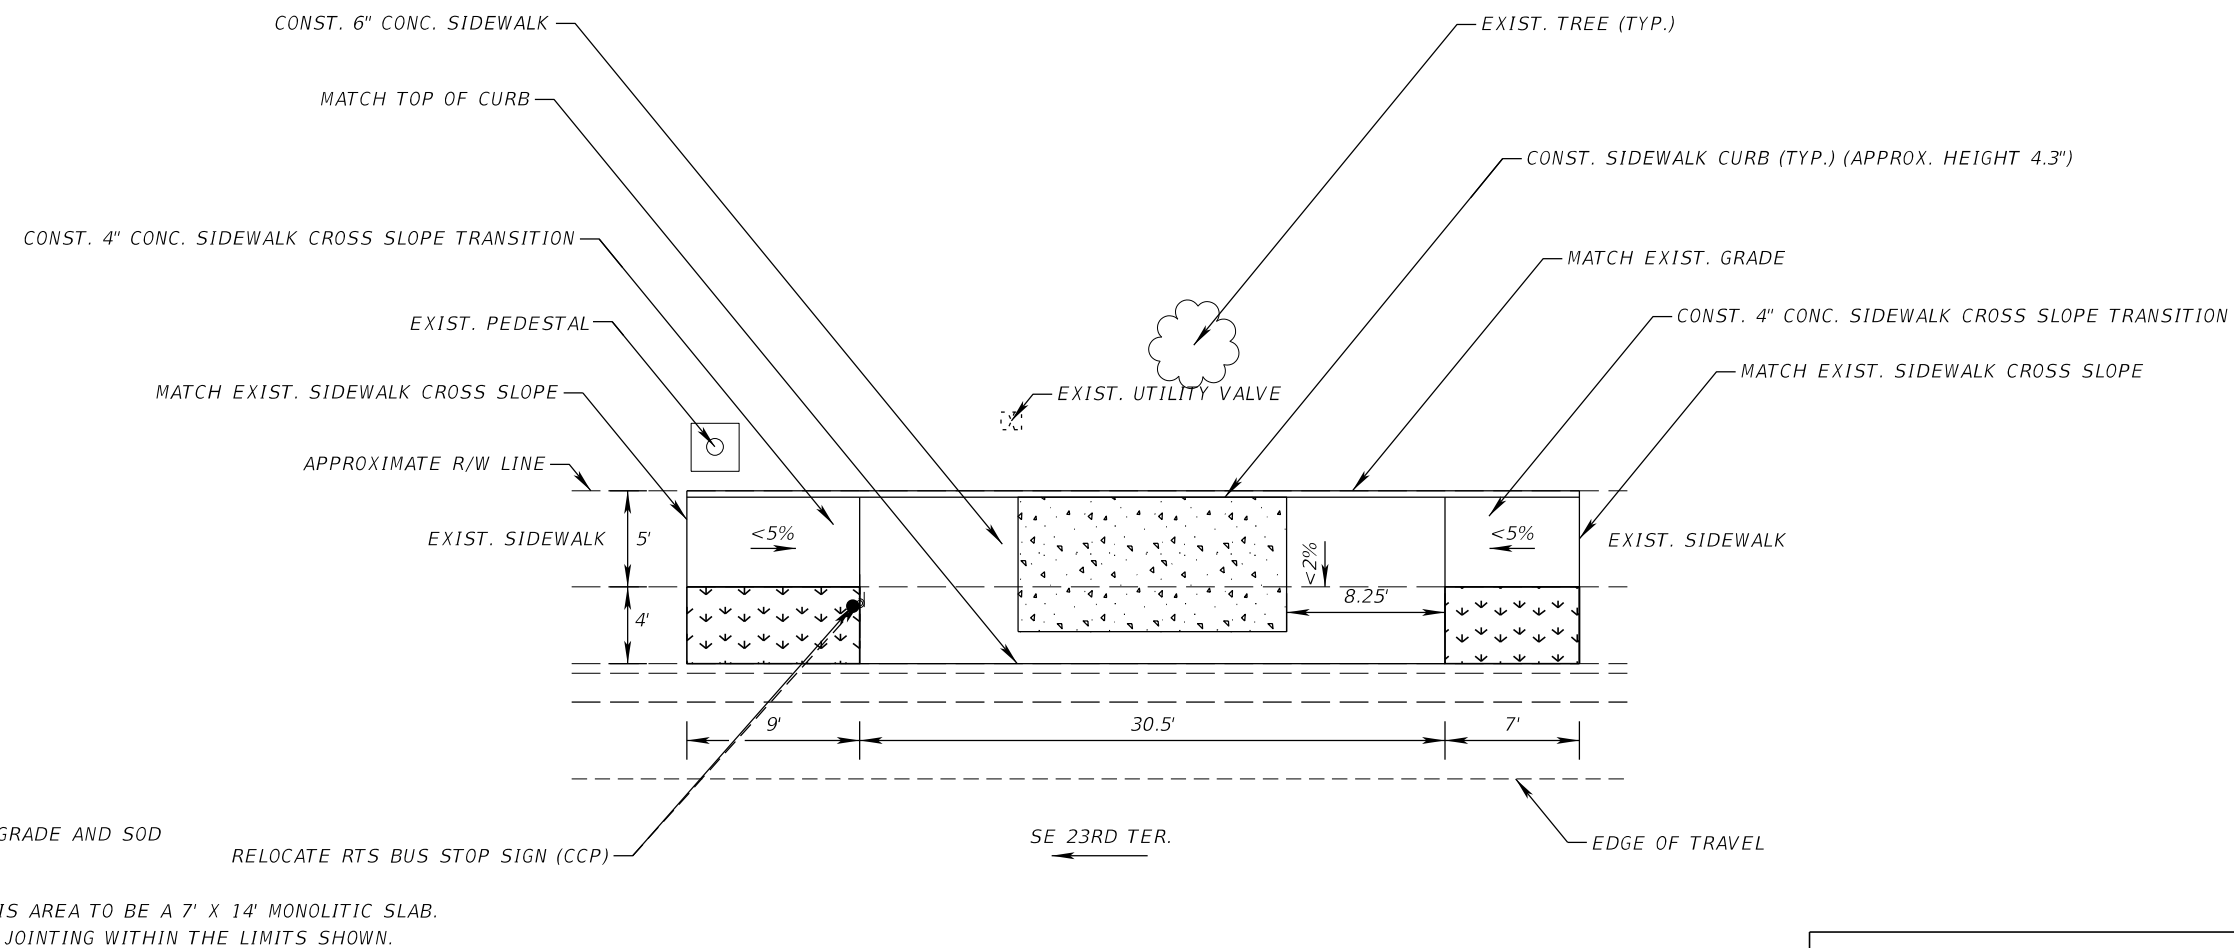


LEGEND:



= REGRADE AND SOD



= THIS AREA TO BE A 7' X 14' MONOLITIC SLAB.  
NO JOINTING WITHIN THE LIMITS SHOWN.

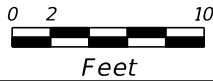

REVISIONS				Comprehensive Engineering Services, Inc. 201 S Orange Ave, Suite 1300 Orlando, FL 32801-3442 Certificate of Authorization : 7862 Ryan A. McGinnis, P.E., License No. 58694	CITY OF GAINESVILLE RTS BUS STOP IMPROVEMENTS	PLAN SHEET	SHEET NO.
DATE	DESCRIPTION	DATE	DESCRIPTION				28



GENERAL NOTES:

1.

ALL FIELD DATA MEASURED BY HAND AND AS SUCH ALL MEASUREMENTS SHOULD BE CONSIDERED APPROXIMATE.
2.

ALL SIDEWALK CROSS SLOPE TRANSITIONS SHALL BE A MINIMUM OF 5' LONG. THE EXISTING SIDEWALK SHALL BE REMOVED AND RECONSTRUCTED TO THE NEAREST JOINT BEYOND THE TRANSITION SLOPE TO THE EXTENT THAT NO REMAINING SECTION OF SIDEWALK IS LESS THAN 5' LONG.
3.


PROPOSED SLOPES INDICATED BY AN < SYMBOL SHOULD BE CONSIDERED THE MAXIMUM ACCEPTABLE VALUE. CONTRACTOR TO VERIFY CROSS SLOPES PRIOR TO REMOVING THE EXISTING SIDEWALK. IF THE SLOPE MUST EXCEED THE MAXIMUM VALUE SHOWN, THE CONTRACTOR SHALL IMMEDIATELY NOTIFY THE ENGINEER FOR DIRECTION ON HOW TO PROCEED.
4.

THE CONTRACTOR SHALL STAKE THE LIMITS OF THE PROPOSED CONCRETE WORK PRIOR TO BEGINNING DEMOLITION OR CONSTRUCTION SO THAT THE LOCATION AND LIMITS OF THE CONCRETE WORK CAN BE REVIEWED BY THE EOR. THE CONTRACTOR SHALL STAKE THE LIMITS OF THE WORK AND NOTIFY THE ENGINEER A MINIMUM OF FOUR CITY WORKING DAYS (MONDAY THROUGH THURSDAY, EXCLUDING CITY HOLIDAYS) PRIOR TO BEGINNING ANY DEMOLITION OR CONSTRUCTION. THE CONTRACTOR SHALL ANTICIPATE THAT MINOR ADJUSTMENTS TO THE LAYOUT MAY BE REQUIRED BY THE ENGINEER TO ENSURE THAT ANY UNFORESEEN CONFLICTS CAN BE RESOLVED PRIOR TO DEMOLITION AND CONSTRUCTION. NO WORK MAY BEGIN AT A LOCATION UNTIL APPROVAL IS PROVIDED BY THE ENGINEER.
5.

THE CONTRACTOR SHALL COORDINATE WITH JESUS GOMEZ (RTS) AT (352) 393-7860 PRIOR TO BEGINNING WORK IN ORDER TO COORDINATE THE LOCATION OF THE TEMPORARY BUS STOP DURING CONSTRUCTION.
6.

THE CONTRACTOR IS RESPONSIBLE FOR RELOCATING THE EXISTING BENCH AND/OR TRASH RECEPTACLE, COORDINATE THE LOCATION WITH JESUS GOMEZ (RTS) AT (352) 393-7860.
7.

THIS RTS BUS STOP IS LOCATED IN A CRA DISTRICT.

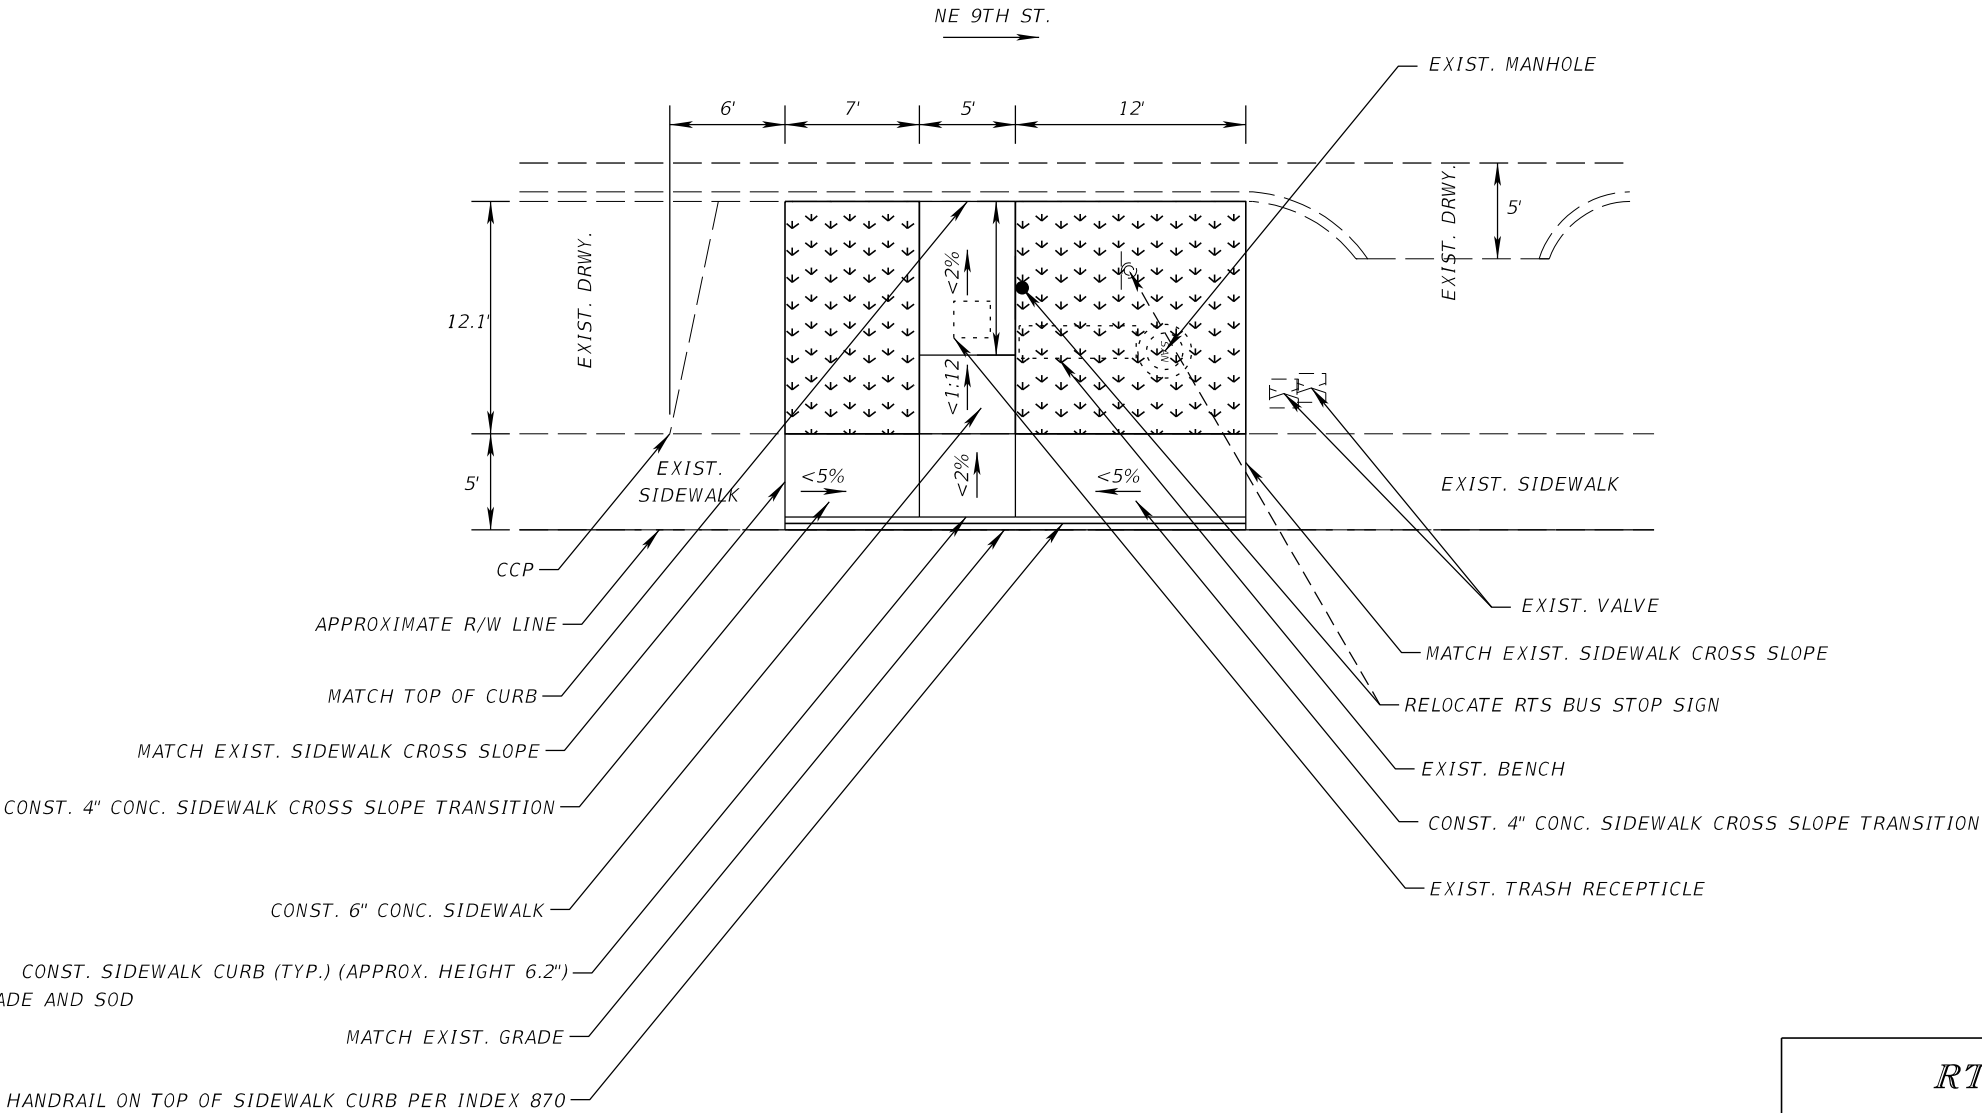

LEGEND:



- CONST. SIDEWALK CURB (TYP.) (APPROX. HEIGHT 6.2")

=


REGRADE AND SOD
- CONST. 4" CONC. SIDEWALK CROSS SLOPE TRANSITION

=

CONST. 6" CONC. SIDEWALK
- MATCH EXIST. GRADE

=

CONST. HANDRAIL ON TOP OF SIDEWALK CURB PER INDEX 870

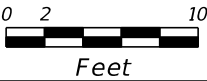


RTS BUS STOP #556

REVISIONS				Comprehensive Engineering Services, Inc. 201 S Orange Ave, Suite 1300 Orlando, FL 32801-3442 Certificate of Authorization : 7862 Ryan A. McGinnis, P.E., License No. 58694	CITY OF GAINESVILLE RTS BUS STOP IMPROVEMENTS	PLAN SHEET	SHEET NO.
DATE	DESCRIPTION	DATE	DESCRIPTION				29



GENERAL NOTES:

- 1. ALL FIELD DATA MEASURED BY HAND AND AS SUCH ALL MEASUREMENTS SHOULD BE CONSIDERED APPROXIMATE.
- 2. ALL SIDEWALK CROSS SLOPE TRANSITIONS SHALL BE A MINIMUM OF 5' LONG. THE EXISTING SIDEWALK SHALL BE REMOVED AND RECONSTRUCTED TO THE NEAREST JOINT BEYOND THE TRANSITION SLOPE TO THE EXTENT THAT NO REMAINING SECTION OF SIDEWALK IS LESS THAN 5' LONG.
- 3. PROPOSED SLOPES INDICATED BY AN < SYMBOL SHOULD BE CONSIDERED THE MAXIMUM ACCEPTABLE VALUE. CONTRACTOR TO VERIFY CROSS SLOPES PRIOR TO REMOVING THE EXISTING SIDEWALK. IF THE SLOPE MUST EXCEED THE MAXIMUM VALUE SHOWN, THE CONTRACTOR SHALL IMMEDIATELY NOTIFY THE ENGINEER FOR DIRECTION ON HOW TO PROCEED.
- 4. THE CONTRACTOR SHALL STAKE THE LIMITS OF THE PROPOSED CONCRETE WORK PRIOR TO BEGINNING DEMOLITION OR CONSTRUCTION SO THAT THE LOCATION AND LIMITS OF THE CONCRETE WORK CAN BE REVIEWED BY THE EOR. THE CONTRACTOR SHALL STAKE THE LIMITS OF THE WORK AND NOTIFY THE ENGINEER A MINIMUM OF FOUR CITY WORKING DAYS (MONDAY THROUGH THURSDAY, EXCLUDING CITY HOLIDAYS) PRIOR TO BEGINNING ANY DEMOLITION OR CONSTRUCTION. THE CONTRACTOR SHALL ANTICIPATE THAT MINOR ADJUSTMENTS TO THE LAYOUT MAY BE REQUIRED BY THE ENGINEER TO ENSURE THAT ANY UNFORESEEN CONFLICTS CAN BE RESOLVED PRIOR TO DEMOLITION AND CONSTRUCTION. NO WORK MAY BEGIN AT A LOCATION UNTIL APPROVAL IS PROVIDED BY THE ENGINEER.
- 5. THE CONTRACTOR SHALL COORDINATE WITH JESUS GOMEZ (RTS) AT (352) 393-7860 PRIOR TO BEGINNING WORK IN ORDER TO COORDINATE THE LOCATION OF THE TEMPORARY BUS STOP DURING CONSTRUCTION.
- 6. THIS RTS BUS STOP IS LOCATED IN A CRA DISTRICT.

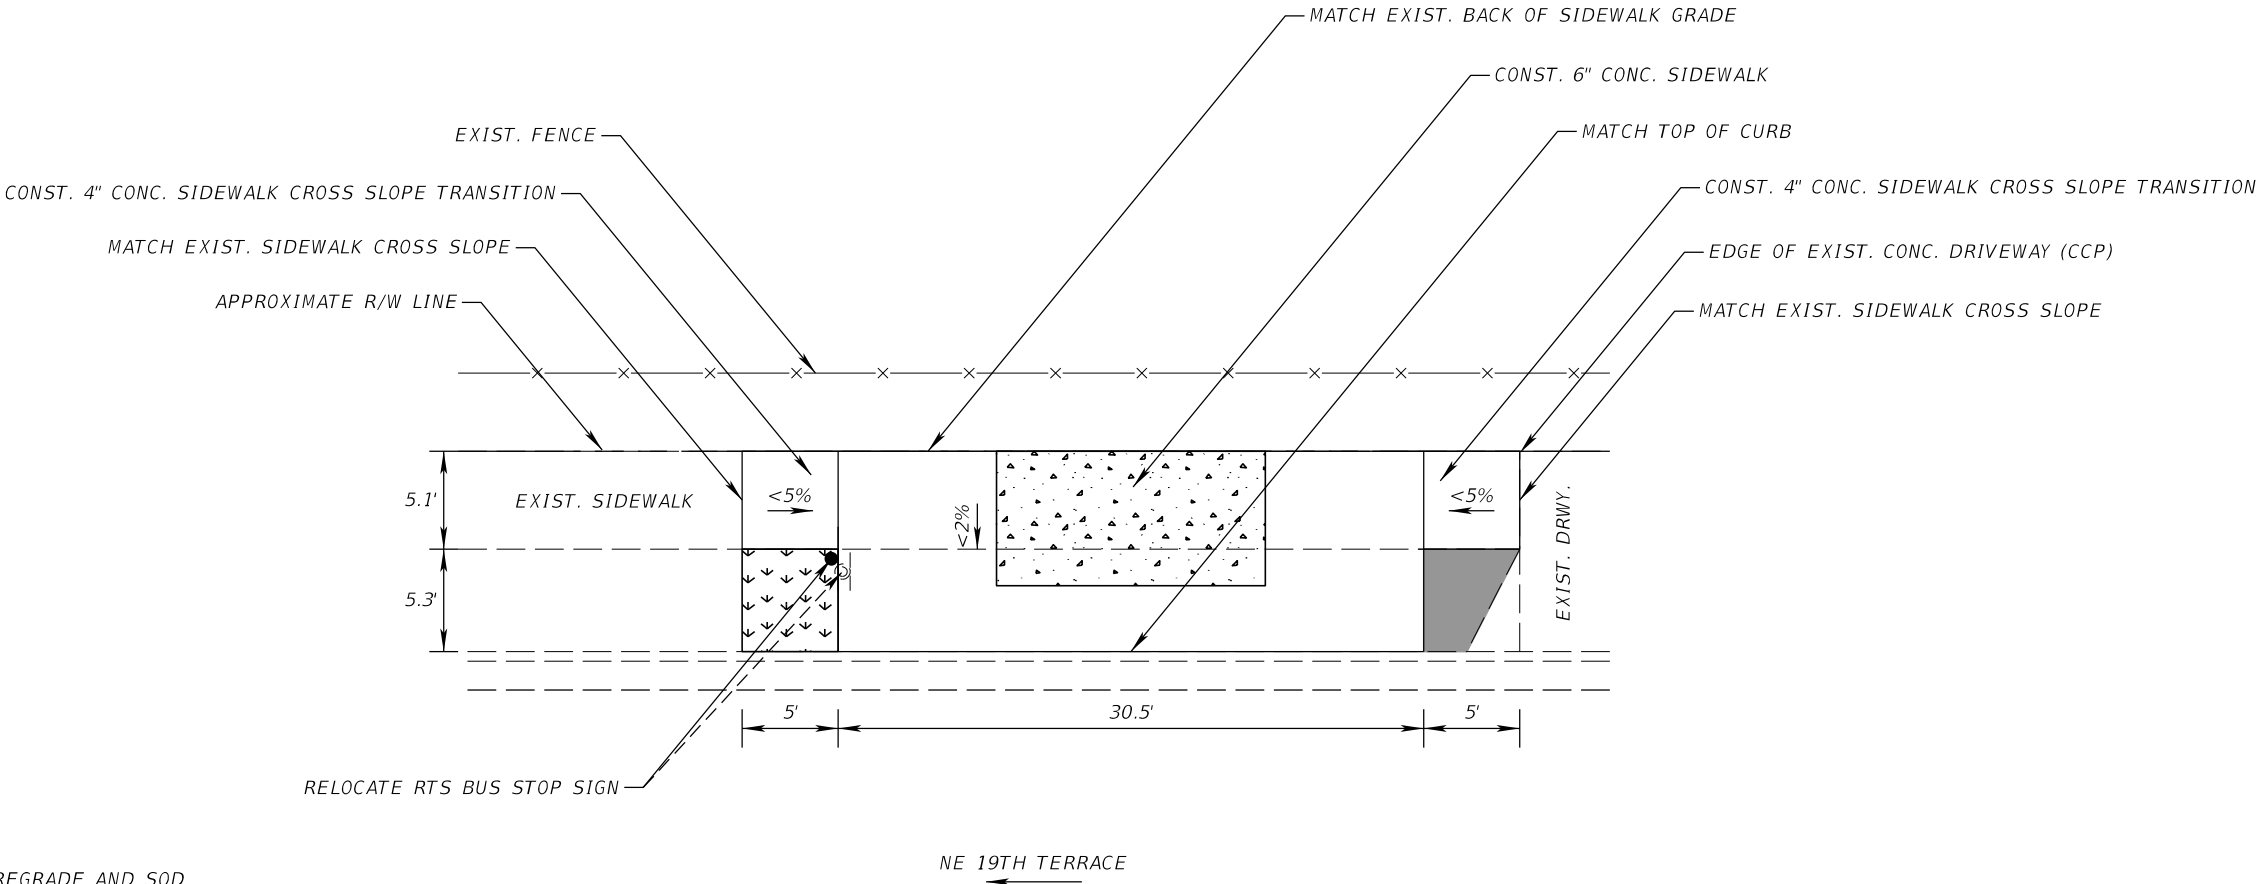

LEGEND:




= REGRADE AND SOD



= THIS AREA TO BE A 7' X 14' MONOLITIC SLAB.  
NO JOINTING WITHIN THE LIMITS SHOWN.



= CONST. 4" CONC. SIDEWALK  
(WARP OS THAT EDGES MATCH ALL EXISTING AND  
PROPOSED BOUNDARIES.)

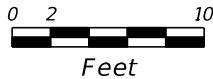


REVISIONS				Comprehensive Engineering Services, Inc. 201 S Orange Ave, Suite 1300 Orlando, FL 32801-3442 Certificate of Authorization : 7862 Ryan A. McGinnis, P.E., License No. 58694	CITY OF GAINESVILLE RTS BUS STOP IMPROVEMENTS	PLAN SHEET	SHEET NO.
DATE	DESCRIPTION	DATE	DESCRIPTION				30




GENERAL NOTES:

- 1. ALL FIELD DATA MEASURED BY HAND AND AS SUCH ALL MEASUREMENTS SHOULD BE CONSIDERED APPROXIMATE.
- 2. ALL SIDEWALK CROSS SLOPE TRANSITIONS SHALL BE A MINIMUM OF 5' LONG. THE EXISTING SIDEWALK SHALL BE REMOVED AND RECONSTRUCTED TO THE NEAREST JOINT BEYOND THE TRANSITION SLOPE TO THE EXTENT THAT NO REMAINING SECTION OF SIDEWALK IS LESS THAN 5' LONG.
- 3. PROPOSED SLOPES INDICATED BY AN < SYMBOL SHOULD BE CONSIDERED THE MAXIMUM ACCEPTABLE VALUE. CONTRACTOR TO VERIFY CROSS SLOPES PRIOR TO REMOVING THE EXISTING SIDEWALK. IF THE SLOPE MUST EXCEED THE MAXIMUM VALUE SHOWN, THE CONTRACTOR SHALL IMMEDIATELY NOTIFY THE ENGINEER FOR DIRECTION ON HOW TO PROCEED.
- 4. THE CONTRACTOR SHALL STAKE THE LIMITS OF THE PROPOSED CONCRETE WORK PRIOR TO BEGINNING DEMOLITION OR CONSTRUCTION SO THAT THE LOCATION AND LIMITS OF THE CONCRETE WORK CAN BE REVIEWED BY THE EOR. THE CONTRACTOR SHALL STAKE THE LIMITS OF THE WORK AND NOTIFY THE ENGINEER A MINIMUM OF FOUR CITY WORKING DAYS (MONDAY THROUGH THURSDAY, EXCLUDING CITY HOLIDAYS) PRIOR TO BEGINNING ANY DEMOLITION OR CONSTRUCTION. THE CONTRACTOR SHALL ANTICIPATE THAT MINOR ADJUSTMENTS TO THE LAYOUT MAY BE REQUIRED BY THE ENGINEER TO ENSURE THAT ANY UNFORESEEN CONFLICTS CAN BE RESOLVED PRIOR TO DEMOLITION AND CONSTRUCTION. NO WORK MAY BEGIN AT A LOCATION UNTIL APPROVAL IS PROVIDED BY THE ENGINEER.
- 5. THE CONTRACTOR SHALL COORDINATE WITH JESUS GOMEZ (RTS) AT (352) 393-7860 PRIOR TO BEGINNING WORK IN ORDER TO COORDINATE THE LOCATION OF THE TEMPORARY BUS STOP DURING CONSTRUCTION.
- 6. THE CONTRACTOR IS RESPONSIBLE FOR RELOCATING THE EXISTING BENCH AND/OR TRASH RECEPTACLE, COORDINATE THE LOCATION WITH JESUS GOMEZ (RTS) AT (352) 393-7860.

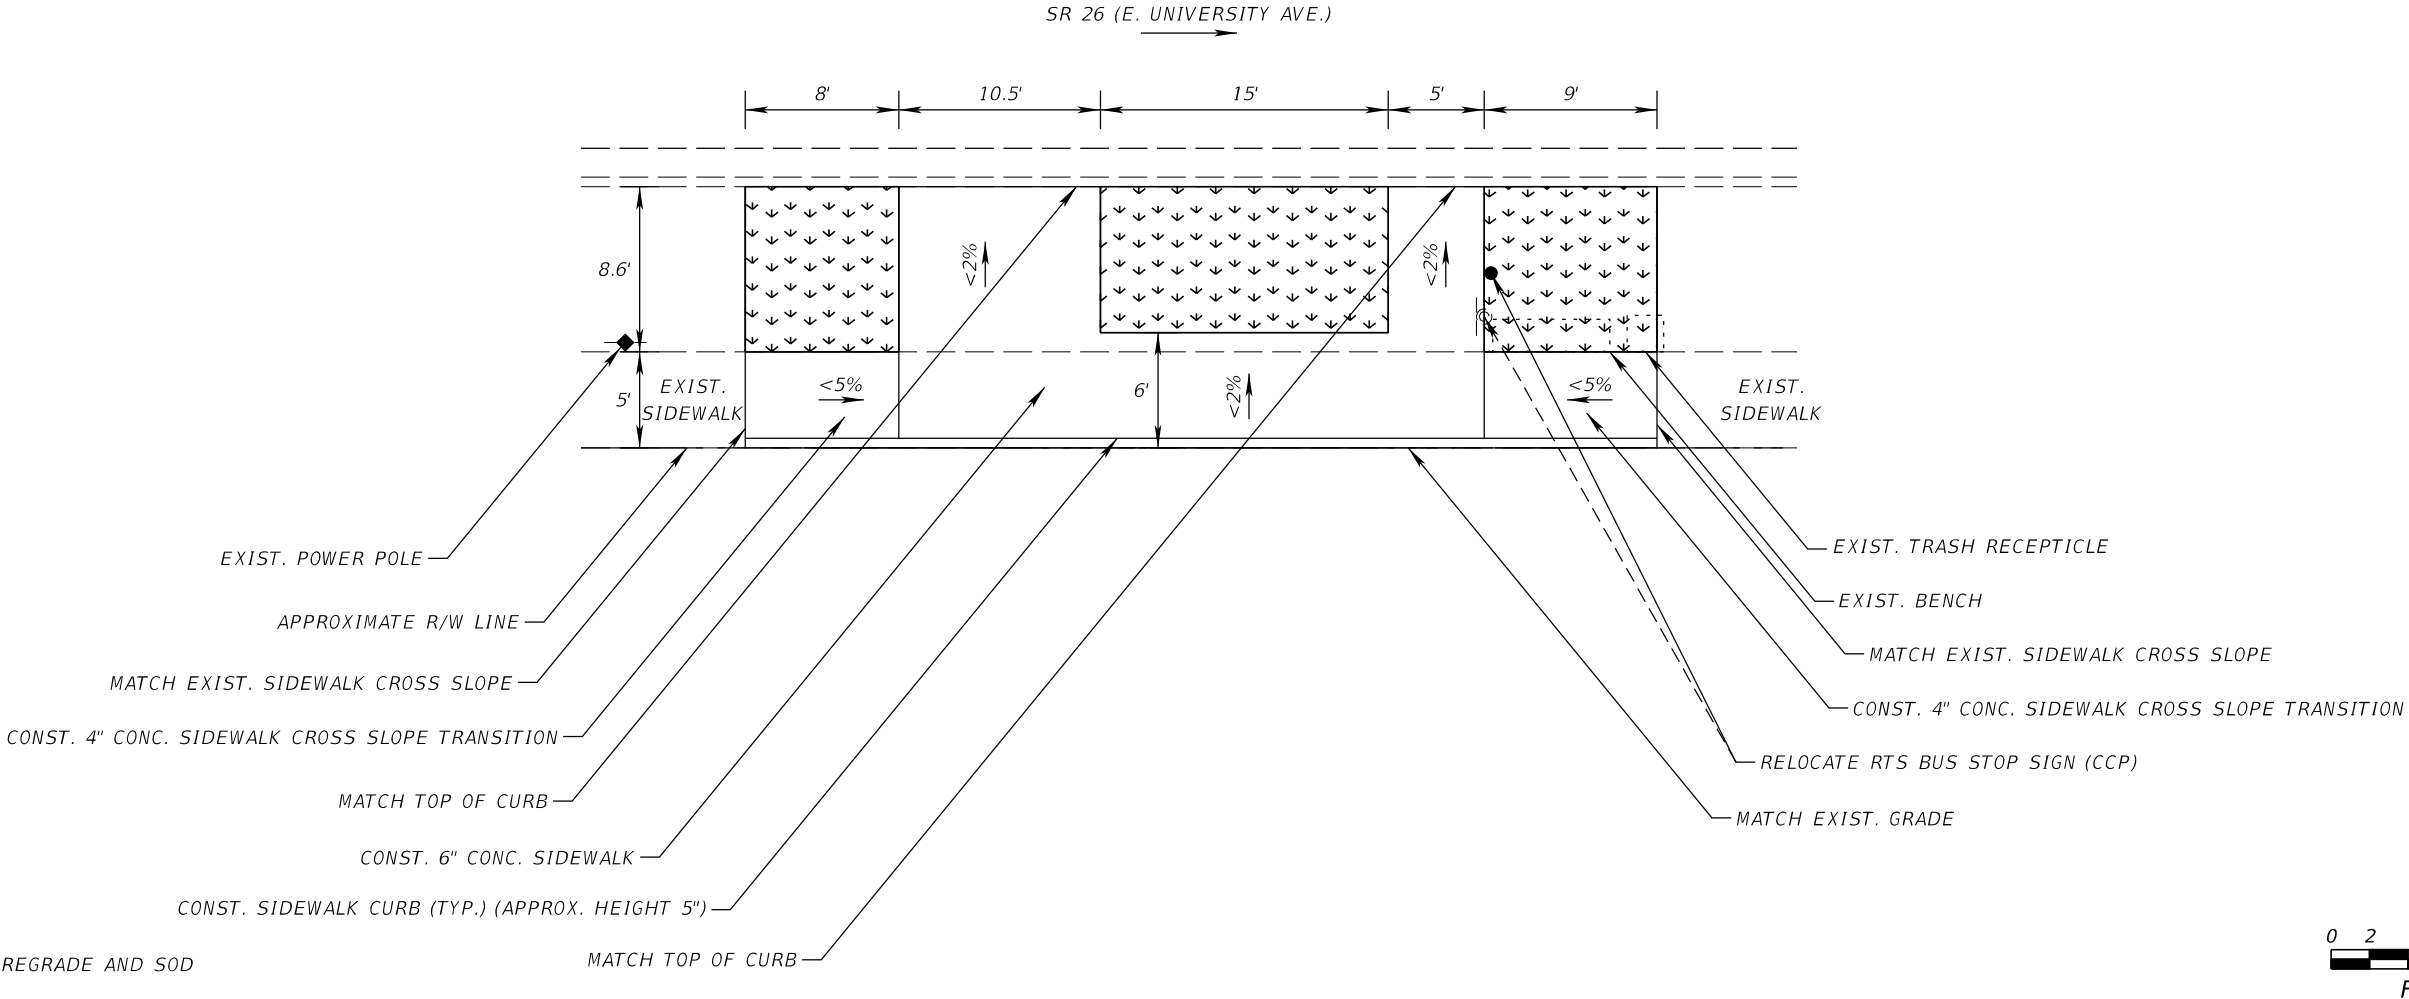

LEGEND:

 = REGRADE AND SOD

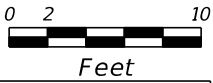


RTS BUS STOP #586

REVISIONS				Comprehensive Engineering Services, Inc. 201 S Orange Ave, Suite 1300 Orlando, FL 32801-3442 Certificate of Authorization : 7862 Ryan A. McGinnis, P.E., License No. 58694	CITY OF GAINESVILLE RTS BUS STOP IMPROVEMENTS	PLAN SHEET	SHEET NO.
DATE	DESCRIPTION	DATE	DESCRIPTION				
							32

GENERAL NOTES:

1. ALL FIELD DATA MEASURED BY HAND AND AS SUCH ALL MEASUREMENTS SHOULD BE CONSIDERED APPROXIMATE.
2. ALL SIDEWALK CROSS SLOPE TRANSITIONS SHALL BE A MINIMUM OF 5' LONG. THE EXISTING SIDEWALK SHALL BE REMOVED AND RECONSTRUCTED TO THE NEAREST JOINT BEYOND THE TRANSITION SLOPE TO THE EXTENT THAT NO REMAINING SECTION OF SIDEWALK IS LESS THAN 5' LONG.
3. PROPOSED SLOPES INDICATED BY AN < SYMBOL SHOULD BE CONSIDERED THE MAXIMUM ACCEPTABLE VALUE. FINAL SIDEWALK SLOPES SHALL PROVIDE POSITIVE DRAINAGE AS INDICATED BELOW. CONTRACTOR TO VERIFY CROSS SLOPES PRIOR TO REMOVING THE EXISTING SIDEWALK. IF THE SLOPE MUST EXCEED THE MAXIMUM VALUE SHOWN, THE CONTRACTOR SHALL IMMEDIATELY NOTIFY THE ENGINEER FOR DIRECTION ON HOW TO PROCEED.
4. THE CONTRACTOR SHALL STAKE THE LIMITS OF THE PROPOSED CONCRETE WORK PRIOR TO BEGINNING DEMOLITION OR CONSTRUCTION SO THAT THE LOCATION AND LIMITS OF THE CONCRETE WORK CAN BE REVIEWED BY THE EOR. THE CONTRACTOR SHALL STAKE THE LIMITS OF THE WORK AND NOTIFY THE ENGINEER A MINIMUM OF FOUR CITY WORKING DAYS (MONDAY THROUGH THURSDAY, EXCLUDING CITY HOLIDAYS) PRIOR TO BEGINNING ANY DEMOLITION OR CONSTRUCTION. THE CONTRACTOR SHALL ANTICIPATE THAT MINOR ADJUSTMENTS TO THE LAYOUT MAY BE REQUIRED BY THE ENGINEER TO ENSURE THAT ANY UNFORESEEN CONFLICTS CAN BE RESOLVED PRIOR TO DEMOLITION AND CONSTRUCTION. NO WORK MAY BEGIN AT A LOCATION UNTIL APPROVAL IS PROVIDED BY THE ENGINEER.
5. THE CONTRACTOR SHALL COORDINATE WITH JESUS GOMEZ (RTS) AT (352) 393-7860 PRIOR TO BEGINNING WORK IN ORDER TO COORDINATE THE LOCATION OF THE TEMPORARY BUS STOP DURING CONSTRUCTION.
6. THE CONTRACTOR IS RESPONSIBLE FOR RELOCATING THE EXISTING BENCH AND/OR TRASH RECEPTACLE, COORDINATE THE LOCATION WITH JESUS GOMEZ (RTS) AT (352) 393-7860.

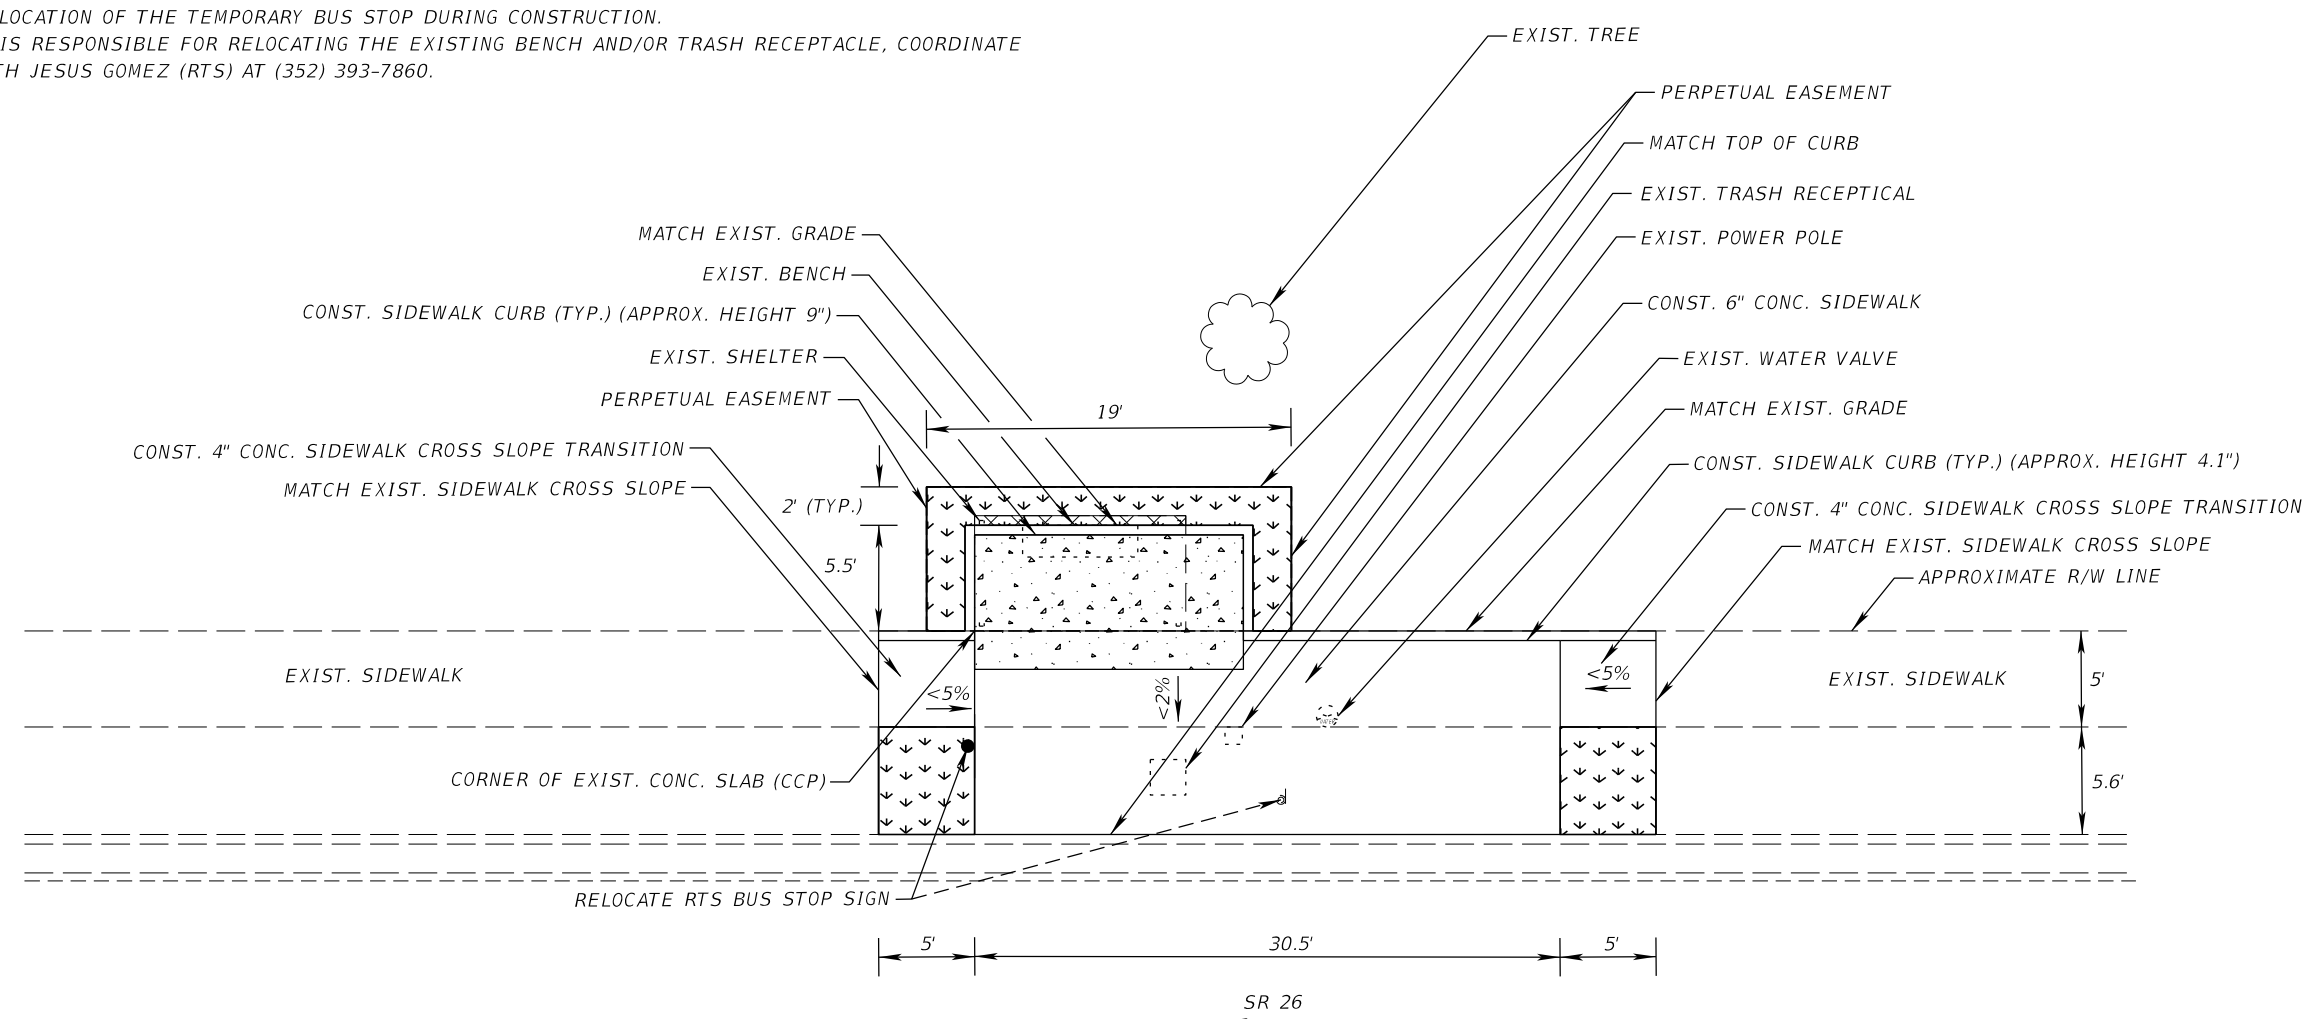


LEGEND:

- =

REGRADE AND SOD
- =

THIS AREA TO BE A 7' X 14' MONOLITIC SLAB.  
NO JOINTING WITHIN THE LIMITS SHOWN.

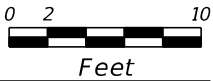

REVISIONS				Comprehensive Engineering Services, Inc. 201 S Orange Ave, Suite 1300 Orlando, FL 32801-3442 Certificate of Authorization : 7862 Ryan A. McGinnis, P.E., License No. 58694	CITY OF GAINESVILLE RTS BUS STOP IMPROVEMENTS	PLAN SHEET	SHEET NO.
DATE	DESCRIPTION	DATE	DESCRIPTION				33

GENERAL NOTES:

1.

ALL FIELD DATA MEASURED BY HAND AND AS SUCH ALL MEASUREMENTS SHOULD BE CONSIDERED APPROXIMATE.
2.


ALL SIDEWALK CROSS SLOPE TRANSITIONS SHALL BE A MINIMUM OF 5' LONG. THE EXISTING SIDEWALK SHALL BE REMOVED AND RECONSTRUCTED TO THE NEAREST JOINT BEYOND THE TRANSITION SLOPE TO THE EXTENT THAT NO REMAINING SECTION OF SIDEWALK IS LESS THAN 5' LONG.
3.

PROPOSED SLOPES INDICATED BY AN < SYMBOL SHOULD BE CONSIDERED THE MAXIMUM ACCEPTABLE VALUE. CONTRACTOR TO VERIFY CROSS SLOPES PRIOR TO REMOVING THE EXISTING SIDEWALK. IF THE SLOPE MUST EXCEED THE MAXIMUM VALUE SHOWN, THE CONTRACTOR SHALL IMMEDIATELY NOTIFY THE ENGINEER FOR DIRECTION ON HOW TO PROCEED.
4.

THE CONTRACTOR SHALL STAKE THE LIMITS OF THE PROPOSED CONCRETE WORK PRIOR TO BEGINNING DEMOLITION OR CONSTRUCTION SO THAT THE LOCATION AND LIMITS OF THE CONCRETE WORK CAN BE REVIEWED BY THE EOR. THE CONTRACTOR SHALL STAKE THE LIMITS OF THE WORK AND NOTIFY THE ENGINEER A MINIMUM OF FOUR CITY WORKING DAYS (MONDAY THROUGH THURSDAY, EXCLUDING CITY HOLIDAYS) PRIOR TO BEGINNING ANY DEMOLITION OR CONSTRUCTION. THE CONTRACTOR SHALL ANTICIPATE THAT MINOR ADJUSTMENTS TO THE LAYOUT MAY BE REQUIRED BY THE ENGINEER TO ENSURE THAT ANY UNFORESEEN CONFLICTS CAN BE RESOLVED PRIOR TO DEMOLITION AND CONSTRUCTION. NO WORK MAY BEGIN AT A LOCATION UNTIL APPROVAL IS PROVIDED BY THE ENGINEER.
5.


THE CONTRACTOR SHALL COORDINATE WITH JESUS GOMEZ (RTS) AT (352) 393-7860 PRIOR TO BEGINNING WORK IN ORDER TO COORDINATE THE LOCATION OF THE TEMPORARY BUS STOP DURING CONSTRUCTION.
6.

THIS RTS BUS STOP IS LOCATED IN A CRA DISTRICT.

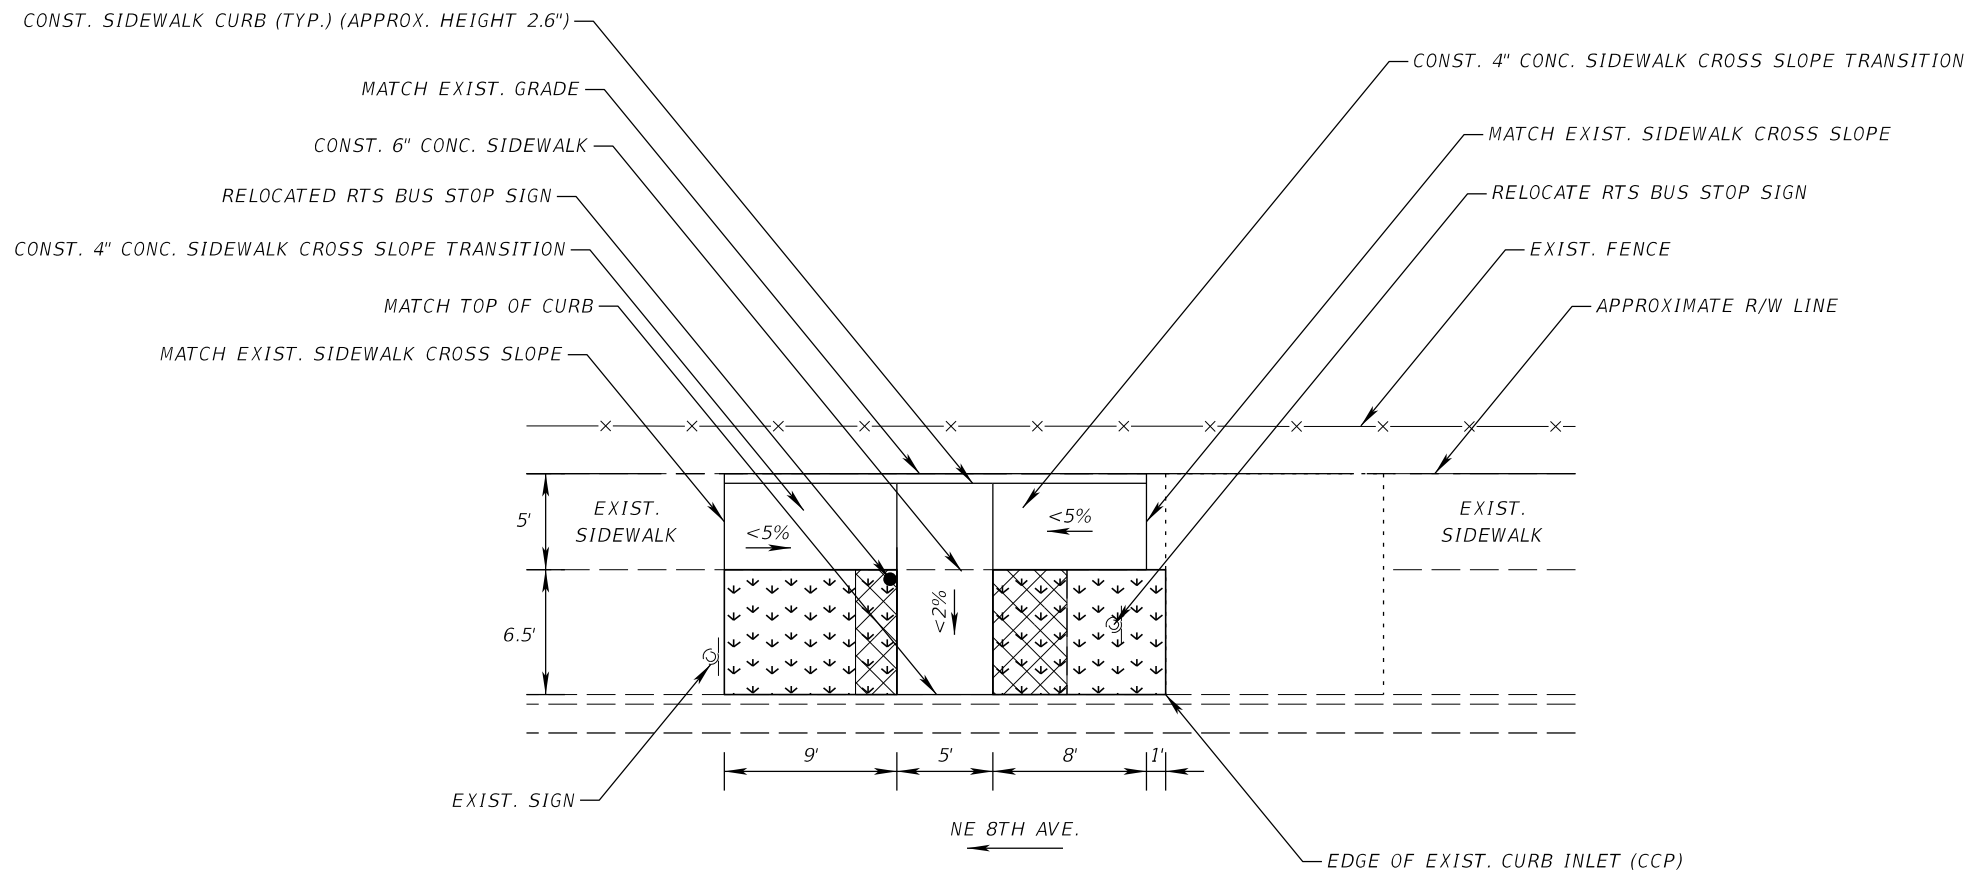

LEGEND:

 = REGRADE AND SOD

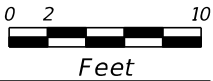


RTS BUS STOP #618

REVISIONS				Comprehensive Engineering Services, Inc. 201 S Orange Ave, Suite 1300 Orlando, FL 32801-3442 Certificate of Authorization : 7862 Ryan A. McGinnis, P.E., License No. 58694	CITY OF GAINESVILLE RTS BUS STOP IMPROVEMENTS	PLAN SHEET	SHEET NO.
DATE	DESCRIPTION	DATE	DESCRIPTION				
							34


GENERAL NOTES:

- 1. ALL FIELD DATA MEASURED BY HAND AND AS SUCH ALL MEASUREMENTS SHOULD BE CONSIDERED APPROXIMATE.
- 2. ALL SIDEWALK CROSS SLOPE TRANSITIONS SHALL BE A MINIMUM OF 5' LONG. THE EXISTING SIDEWALK SHALL BE REMOVED AND RECONSTRUCTED TO THE NEAREST JOINT BEYOND THE TRANSITION SLOPE TO THE EXTENT THAT NO REMAINING SECTION OF SIDEWALK IS LESS THAN 5' LONG.
- 3. PROPOSED SLOPES INDICATED BY AN < SYMBOL SHOULD BE CONSIDERED THE MAXIMUM ACCEPTABLE VALUE. CONTRACTOR TO VERIFY CROSS SLOPES PRIOR TO REMOVING THE EXISTING SIDEWALK. IF THE SLOPE MUST EXCEED THE MAXIMUM VALUE SHOWN, THE CONTRACTOR SHALL IMMEDIATELY NOTIFY THE ENGINEER FOR DIRECTION ON HOW TO PROCEED.
- 4. THE CONTRACTOR SHALL STAKE THE LIMITS OF THE PROPOSED CONCRETE WORK PRIOR TO BEGINNING DEMOLITION OR CONSTRUCTION SO THAT THE LOCATION AND LIMITS OF THE CONCRETE WORK CAN BE REVIEWED BY THE EOR. THE CONTRACTOR SHALL STAKE THE LIMITS OF THE WORK AND NOTIFY THE ENGINEER A MINIMUM OF FOUR CITY WORKING DAYS (MONDAY THROUGH THURSDAY, EXCLUDING CITY HOLIDAYS) PRIOR TO BEGINNING ANY DEMOLITION OR CONSTRUCTION. THE CONTRACTOR SHALL ANTICIPATE THAT MINOR ADJUSTMENTS TO THE LAYOUT MAY BE REQUIRED BY THE ENGINEER TO ENSURE THAT ANY UNFORESEEN CONFLICTS CAN BE RESOLVED PRIOR TO DEMOLITION AND CONSTRUCTION. NO WORK MAY BEGIN AT A LOCATION UNTIL APPROVAL IS PROVIDED BY THE ENGINEER.
- 5. THE CONTRACTOR SHALL COORDINATE WITH JESUS GOMEZ (RTS) AT (352) 393-7860 PRIOR TO BEGINNING WORK IN ORDER TO COORDINATE THE LOCATION OF THE TEMPORARY BUS STOP DURING CONSTRUCTION.
- 6. THIS RTS BUS STOP IS LOCATED IN A CRA DISTRICT.

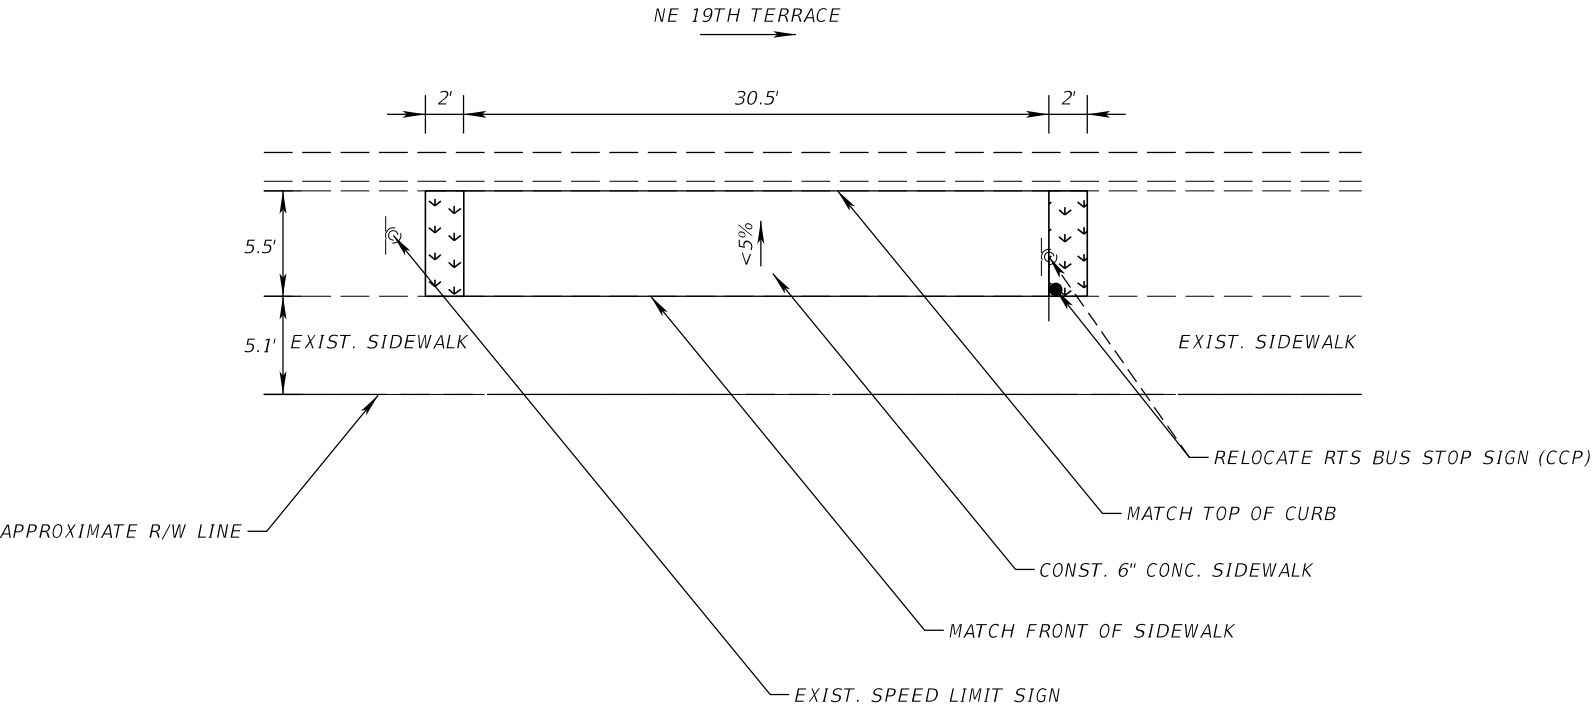

LEGEND:

 = REGRADE AND SOD

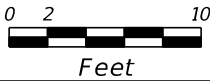


RTS BUS STOP #619


REVISIONS				Comprehensive Engineering Services, Inc. 201 S Orange Ave, Suite 1300 Orlando, FL 32801-3442 Certificate of Authorization : 7862 Ryan A. McGinnis, P.E., License No. 58694	CITY OF GAINESVILLE RTS BUS STOP IMPROVEMENTS	PLAN SHEET	SHEET NO.
DATE	DESCRIPTION	DATE	DESCRIPTION				
							35


GENERAL NOTES:


- 1. ALL FIELD DATA MEASURED BY HAND AND AS SUCH ALL MEASUREMENTS SHOULD BE CONSIDERED APPROXIMATE.
- 2. ALL SIDEWALK CROSS SLOPE TRANSITIONS SHALL BE A MINIMUM OF 5' LONG. THE EXISTING SIDEWALK SHALL BE REMOVED AND RECONSTRUCTED TO THE NEAREST JOINT BEYOND THE TRANSITION SLOPE TO THE EXTENT THAT NO REMAINING SECTION OF SIDEWALK IS LESS THAN 5' LONG.
- 3. PROPOSED SLOPES INDICATED BY AN < SYMBOL SHOULD BE CONSIDERED THE MAXIMUM ACCEPTABLE VALUE. CONTRACTOR TO VERIFY CROSS SLOPES PRIOR TO REMOVING THE EXISTING SIDEWALK. IF THE SLOPE MUST EXCEED THE MAXIMUM VALUE SHOWN, THE CONTRACTOR SHALL IMMEDIATELY NOTIFY THE ENGINEER FOR DIRECTION ON HOW TO PROCEED.
- 4. THE CONTRACTOR SHALL STAKE THE LIMITS OF THE PROPOSED CONCRETE WORK PRIOR TO BEGINNING DEMOLITION OR CONSTRUCTION SO THAT THE LOCATION AND LIMITS OF THE CONCRETE WORK CAN BE REVIEWED BY THE EOR. THE CONTRACTOR SHALL STAKE THE LIMITS OF THE WORK AND NOTIFY THE ENGINEER A MINIMUM OF FOUR CITY WORKING DAYS (MONDAY THROUGH THURSDAY, EXCLUDING CITY HOLIDAYS) PRIOR TO BEGINNING ANY DEMOLITION OR CONSTRUCTION. THE CONTRACTOR SHALL ANTICIPATE THAT MINOR ADJUSTMENTS TO THE LAYOUT MAY BE REQUIRED BY THE ENGINEER TO ENSURE THAT ANY UNFORESEEN CONFLICTS CAN BE RESOLVED PRIOR TO DEMOLITION AND CONSTRUCTION. NO WORK MAY BEGIN AT A LOCATION UNTIL APPROVAL IS PROVIDED BY THE ENGINEER.
- 5. THE CONTRACTOR SHALL COORDINATE WITH JESUS GOMEZ (RTS) AT (352) 393-7860 PRIOR TO BEGINNING WORK IN ORDER TO COORDINATE THE LOCATION OF THE TEMPORARY BUS STOP DURING CONSTRUCTION.
- 6. THE CONTRACTOR IS RESPONSIBLE FOR RELOCATING THE EXISTING BENCH AND/OR TRASH RECEPTACLE, COORDINATE THE LOCATION WITH JESUS GOMEZ (RTS) AT (352) 393-7860.
- 7. THIS RTS BUS STOP IS LOCATED IN A CRA DISTRICT.

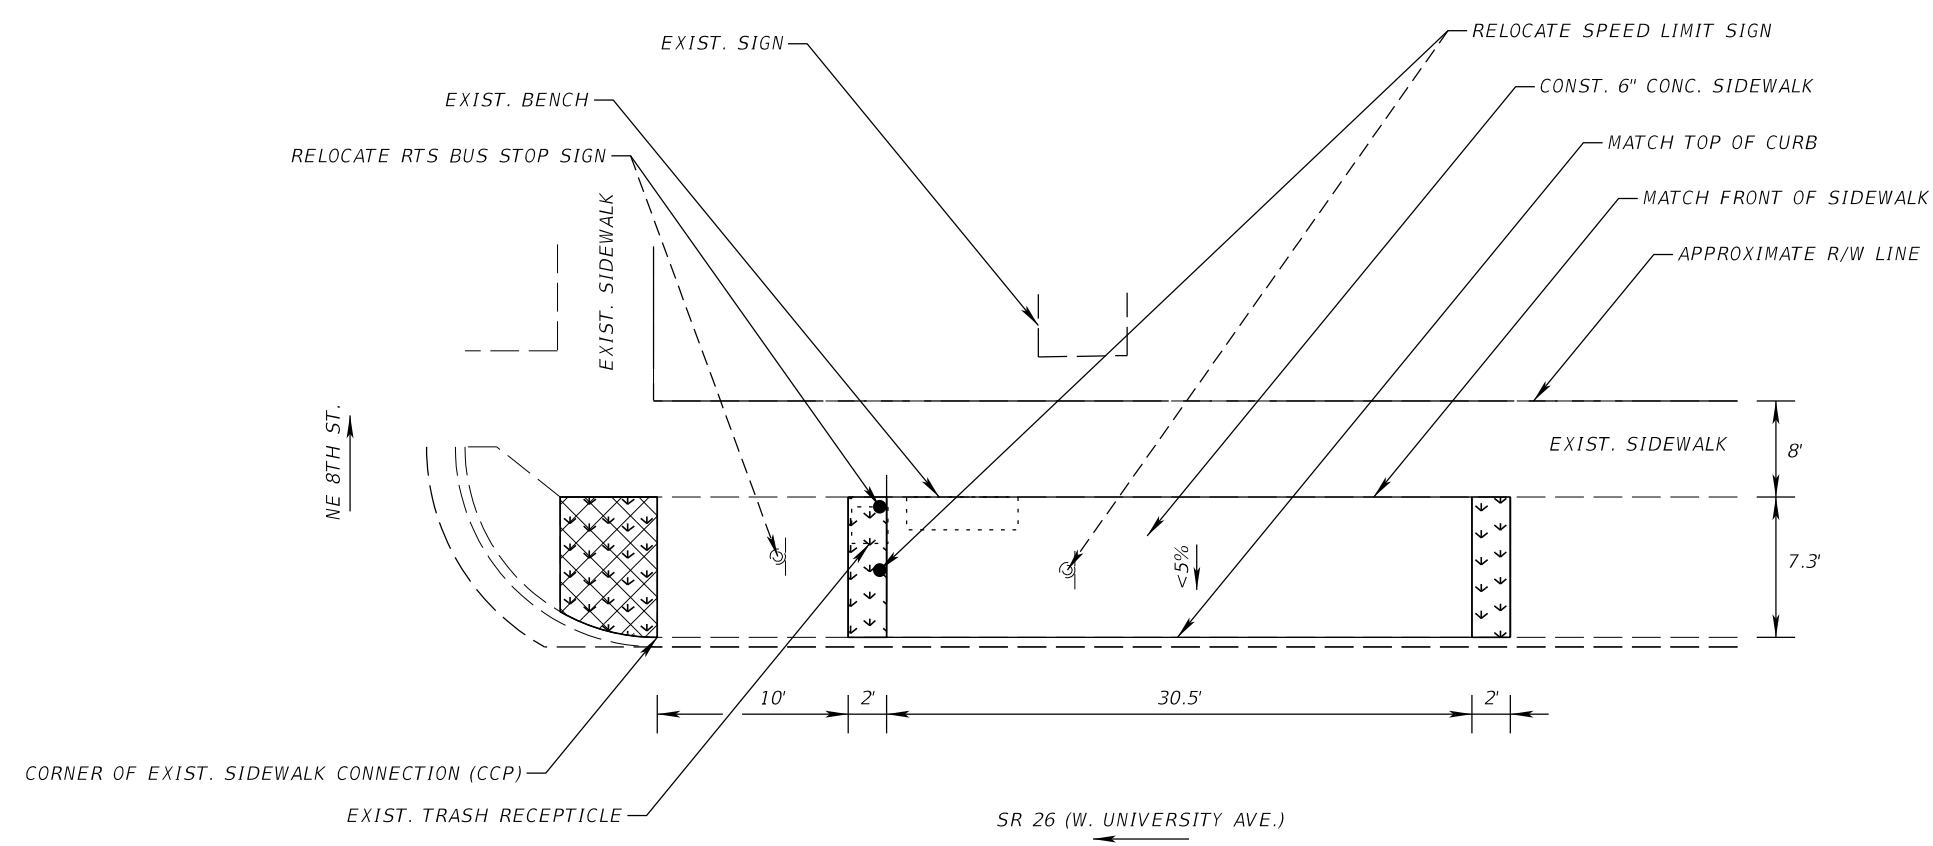

LEGEND:

 = REGRADE AND SOD

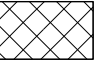 = REMOVE EXIST. CONC. SIDEWALK THEN FILL, REGRADE AND SOD

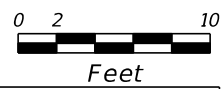


<div><div>XX XX</div><div>THEN FILL, REGRADE AND SOD</div></div>						<div>RTS BUS STOP #632</div>			
REVISIONS				<div>Comprehensive Engineering Services, Inc. 201 S Orange Ave, Suite 1300 Orlando, FL 32801-3442 Certificate of Authorization : 7862 Ryan A. McGinnis, P.E., License No. 58694</div>	<div>CITY OF GAINESVILLE RTS BUS STOP IMPROVEMENTS</div>	<div>PLAN SHEET</div>		SHEET NO.	
DATE	DESCRIPTION	DATE	DESCRIPTION					36	






GENERAL NOTES:


- 1. ALL FIELD DATA MEASURED BY HAND AND AS SUCH ALL MEASUREMENTS SHOULD BE CONSIDERED APPROXIMATE.
- 2. ALL SIDEWALK CROSS SLOPE TRANSITIONS SHALL BE A MINIMUM OF 5' LONG. THE EXISTING SIDEWALK SHALL BE REMOVED AND RECONSTRUCTED TO THE NEAREST JOINT BEYOND THE TRANSITION SLOPE TO THE EXTENT THAT NO REMAINING SECTION OF SIDEWALK IS LESS THAN 5' LONG.
- 3. PROPOSED SLOPES INDICATED BY AN < SYMBOL SHOULD BE CONSIDERED THE MAXIMUM ACCEPTABLE VALUE. FINAL SIDEWALK SLOPES SHALL PROVIDE POSITIVE DRAINAGE AS INDICATED BELOW. CONTRACTOR TO VERIFY CROSS SLOPES PRIOR TO REMOVING THE EXISTING SIDEWALK. IF THE SLOPE MUST EXCEED THE MAXIMUM VALUE SHOWN, THE CONTRACTOR SHALL IMMEDIATELY NOTIFY THE ENGINEER FOR DIRECTION ON HOW TO PROCEED.
- 4. THE CONTRACTOR SHALL STAKE THE LIMITS OF THE PROPOSED CONCRETE WORK PRIOR TO BEGINNING DEMOLITION OR CONSTRUCTION SO THAT THE LOCATION AND LIMITS OF THE CONCRETE WORK CAN BE REVIEWED BY THE EOR. THE CONTRACTOR SHALL STAKE THE LIMITS OF THE WORK AND NOTIFY THE ENGINEER A MINIMUM OF FOUR CITY WORKING DAYS (MONDAY THROUGH THURSDAY, EXCLUDING CITY HOLIDAYS) PRIOR TO BEGINNING ANY DEMOLITION OR CONSTRUCTION. THE CONTRACTOR SHALL ANTICIPATE THAT MINOR ADJUSTMENTS TO THE LAYOUT MAY BE REQUIRED BY THE ENGINEER TO ENSURE THAT ANY UNFORESEEN CONFLICTS CAN BE RESOLVED PRIOR TO DEMOLITION AND CONSTRUCTION. NO WORK MAY BEGIN AT A LOCATION UNTIL APPROVAL IS PROVIDED BY THE ENGINEER.
- 5. THE CONTRACTOR SHALL COORDINATE WITH JESUS GOMEZ (RTS) AT (352) 393-7860 PRIOR TO BEGINNING WORK IN ORDER TO COORDINATE THE LOCATION OF THE TEMPORARY BUS STOP DURING CONSTRUCTION.
- 6. THE CONTRACTOR IS RESPONSIBLE FOR RELOCATING THE EXISTING BENCH AND/OR TRASH RECEPTACLE, COORDINATE THE LOCATION WITH JESUS GOMEZ (RTS) AT (352) 393-7860.

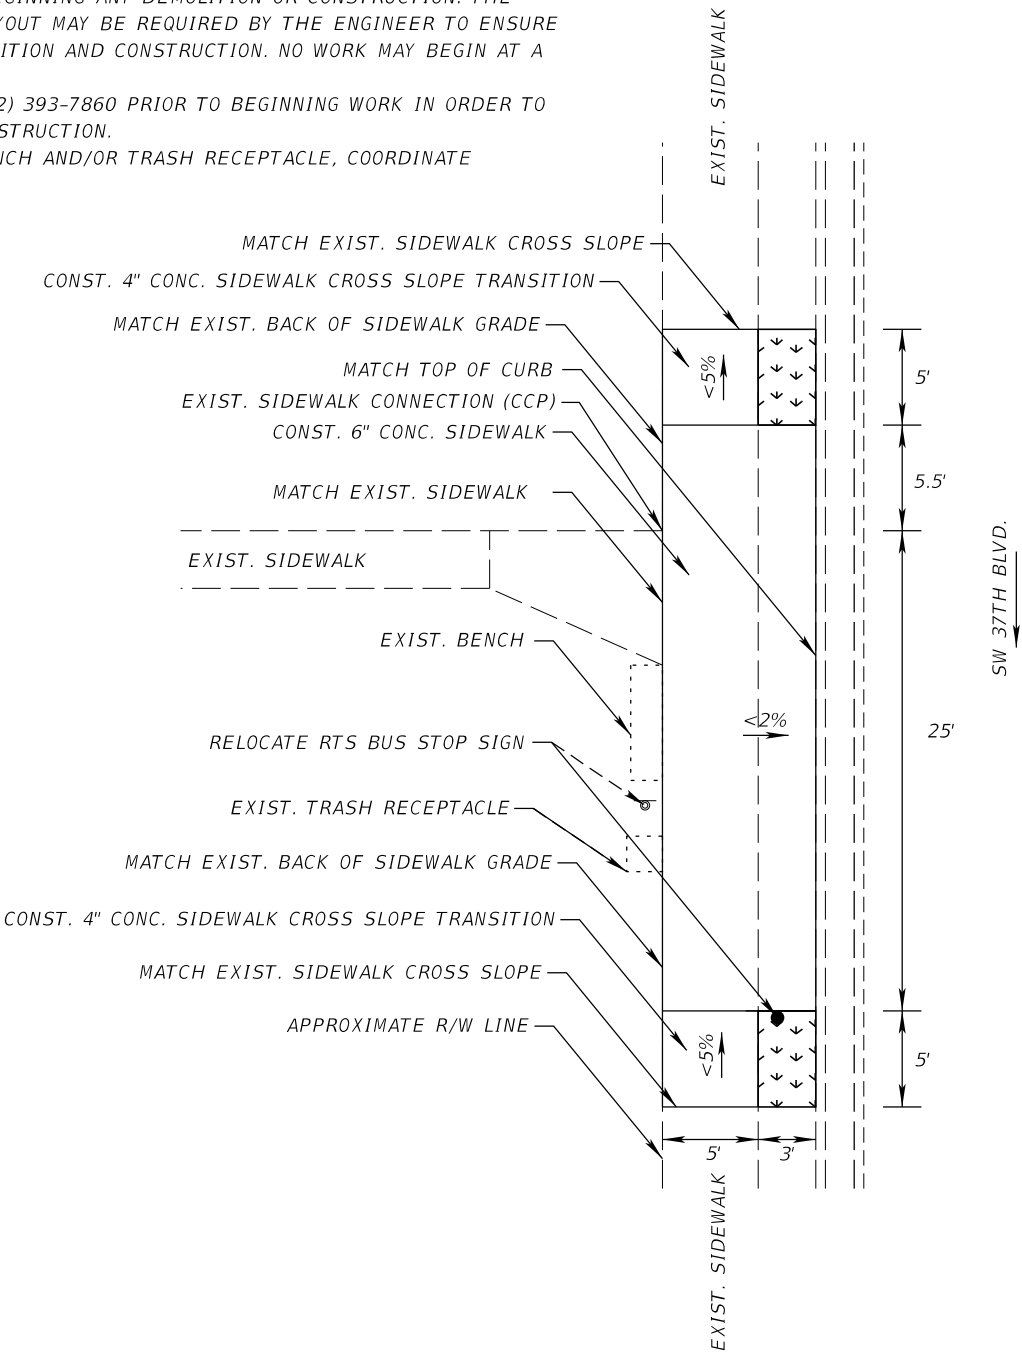

LEGEND:

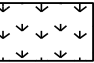

= REGRADE AND SOD

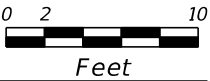

RTS BUS STOP #635

REVISIONS				Comprehensive Engineering Services, Inc. 201 S Orange Ave, Suite 1300 Orlando, FL 32801-3442 Certificate of Authorization : 7862 Ryan A. McGinnis, P.E., License No. 58694	CITY OF GAINESVILLE RTS BUS STOP IMPROVEMENTS	PLAN SHEET	SHEET NO.
DATE	DESCRIPTION	DATE	DESCRIPTION				
							37



GENERAL NOTES:

1.

ALL FIELD DATA MEASURED BY HAND AND AS SUCH ALL MEASUREMENTS SHOULD BE CONSIDERED APPROXIMATE.
2.


ALL SIDEWALK CROSS SLOPE TRANSITIONS SHALL BE A MINIMUM OF 5' LONG. THE EXISTING SIDEWALK SHALL BE REMOVED AND RECONSTRUCTED TO THE NEAREST JOINT BEYOND THE TRANSITION SLOPE TO THE EXTENT THAT NO REMAINING SECTION OF SIDEWALK IS LESS THAN 5' LONG.
3.

PROPOSED SLOPES INDICATED BY AN < SYMBOL SHOULD BE CONSIDERED THE MAXIMUM ACCEPTABLE VALUE. FINAL SIDEWALK SLOPES SHALL PROVIDE POSITIVE DRAINAGE AS INDICATED BELOW. CONTRACTOR TO VERIFY CROSS SLOPES PRIOR TO REMOVING THE EXISTING SIDEWALK. IF THE SLOPE MUST EXCEED THE MAXIMUM VALUE SHOWN, THE CONTRACTOR SHALL IMMEDIATELY NOTIFY THE ENGINEER FOR DIRECTION ON HOW TO PROCEED.
4.


THE CONTRACTOR SHALL STAKE THE LIMITS OF THE PROPOSED CONCRETE WORK PRIOR TO BEGINNING DEMOLITION OR CONSTRUCTION SO THAT THE LOCATION AND LIMITS OF THE CONCRETE WORK CAN BE REVIEWED BY THE EOR. THE CONTRACTOR SHALL STAKE THE LIMITS OF THE WORK AND NOTIFY THE ENGINEER A MINIMUM OF FOUR CITY WORKING DAYS (MONDAY THROUGH THURSDAY, EXCLUDING CITY HOLIDAYS) PRIOR TO BEGINNING ANY DEMOLITION OR CONSTRUCTION. THE CONTRACTOR SHALL ANTICIPATE THAT MINOR ADJUSTMENTS TO THE LAYOUT MAY BE REQUIRED BY THE ENGINEER TO ENSURE THAT ANY UNFORESEEN CONFLICTS CAN BE RESOLVED PRIOR TO DEMOLITION AND CONSTRUCTION. NO WORK MAY BEGIN AT A LOCATION UNTIL APPROVAL IS PROVIDED BY THE ENGINEER.
5.

THE CONTRACTOR SHALL COORDINATE WITH JESUS GOMEZ (RTS) AT (352) 393-7860 PRIOR TO BEGINNING WORK IN ORDER TO COORDINATE THE LOCATION OF THE TEMPORARY BUS STOP DURING CONSTRUCTION.
6.

THE CONTRACTOR IS RESPONSIBLE FOR RELOCATING THE EXISTING BENCH AND/OR TRASH RECEPTACLE, COORDINATE THE LOCATION WITH JESUS GOMEZ (RTS) AT (352) 393-7860.

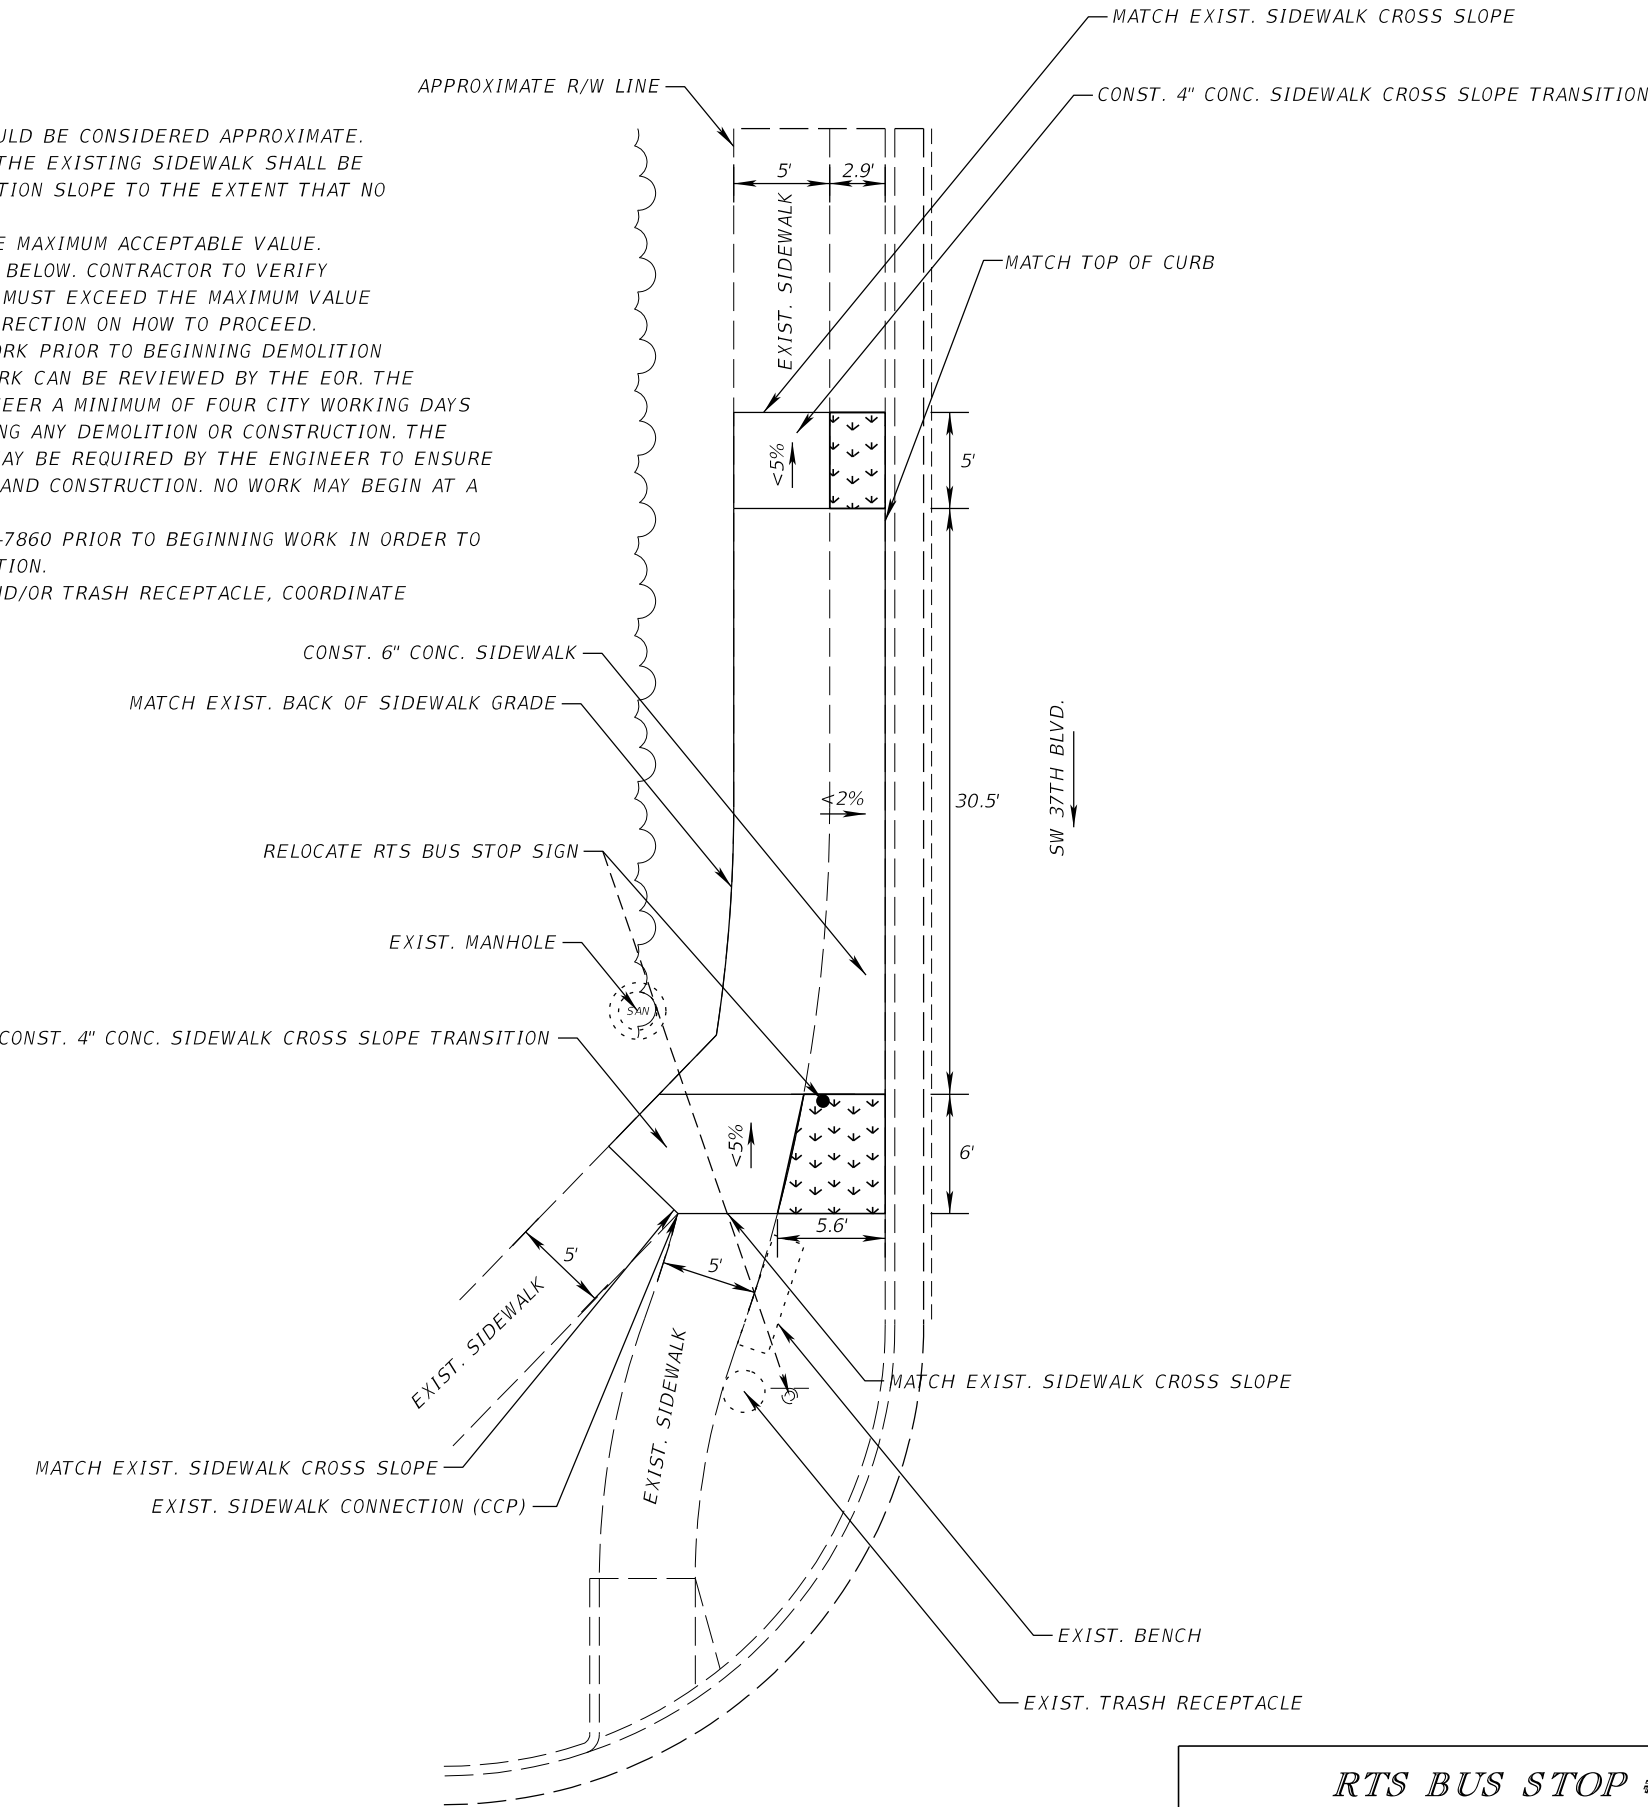

LEGEND:

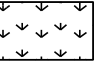 = REGRADE AND SOD

REVISIONS				Comprehensive Engineering Services, Inc. 201 S Orange Ave, Suite 1300 Orlando, FL 32801-3442 Certificate of Authorization : 7862 Ryan A. McGinnis, P.E., License No. 58694	CITY OF GAINESVILLE RTS BUS STOP IMPROVEMENTS	RTS BUS STOP #661  PLAN SHEET	SHEET NO.
DATE	DESCRIPTION	DATE	DESCRIPTION				
							39

GENERAL NOTES:

1.

ALL FIELD DATA MEASURED BY HAND AND AS SUCH ALL MEASUREMENTS SHOULD BE CONSIDERED APPROXIMATE.
2.


ALL SIDEWALK CROSS SLOPE TRANSITIONS SHALL BE A MINIMUM OF 5' LONG. THE EXISTING SIDEWALK SHALL BE REMOVED AND RECONSTRUCTED TO THE NEAREST JOINT BEYOND THE TRANSITION SLOPE TO THE EXTENT THAT NO REMAINING SECTION OF SIDEWALK IS LESS THAN 5' LONG.
3.

PROPOSED SLOPES INDICATED BY AN < SYMBOL SHOULD BE CONSIDERED THE MAXIMUM ACCEPTABLE VALUE. FINAL SIDEWALK SLOPES SHALL PROVIDE POSITIVE DRAINAGE AS INDICATED BELOW. CONTRACTOR TO VERIFY CROSS SLOPES PRIOR TO REMOVING THE EXISTING SIDEWALK. IF THE SLOPE MUST EXCEED THE MAXIMUM VALUE SHOWN, THE CONTRACTOR SHALL IMMEDIATELY NOTIFY THE ENGINEER FOR DIRECTION ON HOW TO PROCEED.
4.


THE CONTRACTOR SHALL STAKE THE LIMITS OF THE PROPOSED CONCRETE WORK PRIOR TO BEGINNING DEMOLITION OR CONSTRUCTION SO THAT THE LOCATION AND LIMITS OF THE CONCRETE WORK CAN BE REVIEWED BY THE EOR. THE CONTRACTOR SHALL STAKE THE LIMITS OF THE WORK AND NOTIFY THE ENGINEER A MINIMUM OF FOUR CITY WORKING DAYS (MONDAY THROUGH THURSDAY, EXCLUDING CITY HOLIDAYS) PRIOR TO BEGINNING ANY DEMOLITION OR CONSTRUCTION. THE CONTRACTOR SHALL ANTICIPATE THAT MINOR ADJUSTMENTS TO THE LAYOUT MAY BE REQUIRED BY THE ENGINEER TO ENSURE THAT ANY UNFORESEEN CONFLICTS CAN BE RESOLVED PRIOR TO DEMOLITION AND CONSTRUCTION. NO WORK MAY BEGIN AT A LOCATION UNTIL APPROVAL IS PROVIDED BY THE ENGINEER.
5.

THE CONTRACTOR SHALL COORDINATE WITH JESUS GOMEZ (RTS) AT (352) 393-7860 PRIOR TO BEGINNING WORK IN ORDER TO COORDINATE THE LOCATION OF THE TEMPORARY BUS STOP DURING CONSTRUCTION.
6.

THE CONTRACTOR IS RESPONSIBLE FOR RELOCATING THE EXISTING BENCH AND/OR TRASH RECEPTACLE, COORDINATE THE LOCATION WITH JESUS GOMEZ (RTS) AT (352) 393-7860.

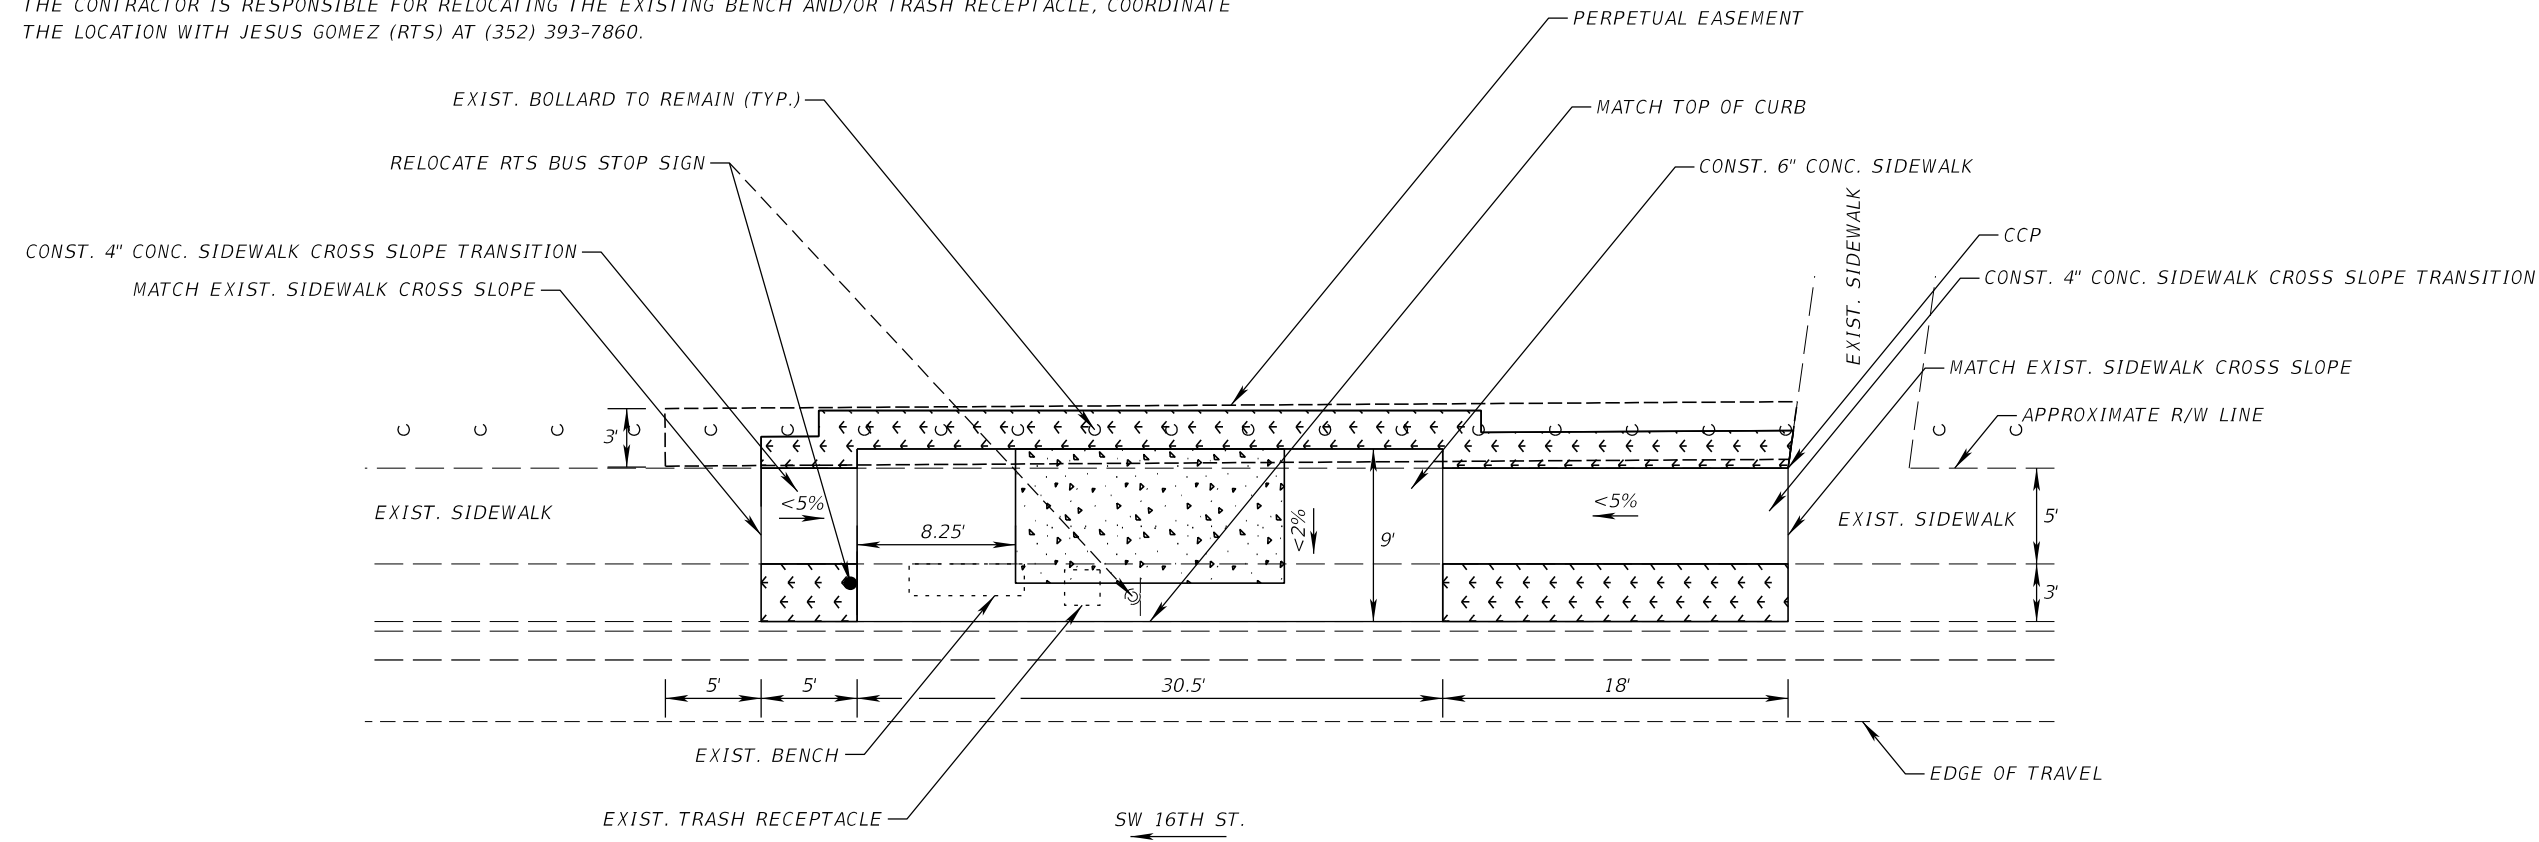

LEGEND:

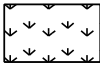

= REGRADE AND SOD



= THIS AREA TO BE A 7' X 14' MONOLITIC SLAB.  
NO JOINTING WITHIN THE LIMITS SHOWN.




Feet

RTS BUS STOP #666


REVISIONS				Comprehensive Engineering Services, Inc. 201 S Orange Ave, Suite 1300 Orlando, FL 32801-3442 Certificate of Authorization : 7862 Ryan A. McGinnis, P.E., License No. 58694	CITY OF GAINESVILLE RTS BUS STOP IMPROVEMENTS	PLAN SHEET	SHEET NO.
DATE	DESCRIPTION	DATE	DESCRIPTION				
							40


GENERAL NOTES:


- 1. ALL FIELD DATA MEASURED BY HAND AND AS SUCH ALL MEASUREMENTS SHOULD BE CONSIDERED APPROXIMATE.
- 2. ALL SIDEWALK CROSS SLOPE TRANSITIONS SHALL BE A MINIMUM OF 5' LONG. THE EXISTING SIDEWALK SHALL BE REMOVED AND RECONSTRUCTED TO THE NEAREST JOINT BEYOND THE TRANSITION SLOPE TO THE EXTENT THAT NO REMAINING SECTION OF SIDEWALK IS LESS THAN 5' LONG.
- 3. PROPOSED SLOPES INDICATED BY AN < SYMBOL SHOULD BE CONSIDERED THE MAXIMUM ACCEPTABLE VALUE. FINAL SIDEWALK SLOPES SHALL PROVIDE POSITIVE DRAINAGE AS INDICATED BELOW. CONTRACTOR TO VERIFY CROSS SLOPES PRIOR TO REMOVING THE EXISTING SIDEWALK. IF THE SLOPE MUST EXCEED THE MAXIMUM VALUE SHOWN, THE CONTRACTOR SHALL IMMEDIATELY NOTIFY THE ENGINEER FOR DIRECTION ON HOW TO PROCEED.
- 4. THE CONTRACTOR SHALL STAKE THE LIMITS OF THE PROPOSED CONCRETE WORK PRIOR TO BEGINNING DEMOLITION OR CONSTRUCTION SO THAT THE LOCATION AND LIMITS OF THE CONCRETE WORK CAN BE REVIEWED BY THE EOR. THE CONTRACTOR SHALL STAKE THE LIMITS OF THE WORK AND NOTIFY THE ENGINEER A MINIMUM OF FOUR CITY WORKING DAYS (MONDAY THROUGH THURSDAY, EXCLUDING CITY HOLIDAYS) PRIOR TO BEGINNING ANY DEMOLITION OR CONSTRUCTION. THE CONTRACTOR SHALL ANTICIPATE THAT MINOR ADJUSTMENTS TO THE LAYOUT MAY BE REQUIRED BY THE ENGINEER TO ENSURE THAT ANY UNFORESEEN CONFLICTS CAN BE RESOLVED PRIOR TO DEMOLITION AND CONSTRUCTION. NO WORK MAY BEGIN AT A LOCATION UNTIL APPROVAL IS PROVIDED BY THE ENGINEER.
- 5. THE CONTRACTOR SHALL COORDINATE WITH JESUS GOMEZ (RTS) AT (352) 393-7860 PRIOR TO BEGINNING WORK IN ORDER TO COORDINATE THE LOCATION OF THE TEMPORARY BUS STOP DURING CONSTRUCTION.

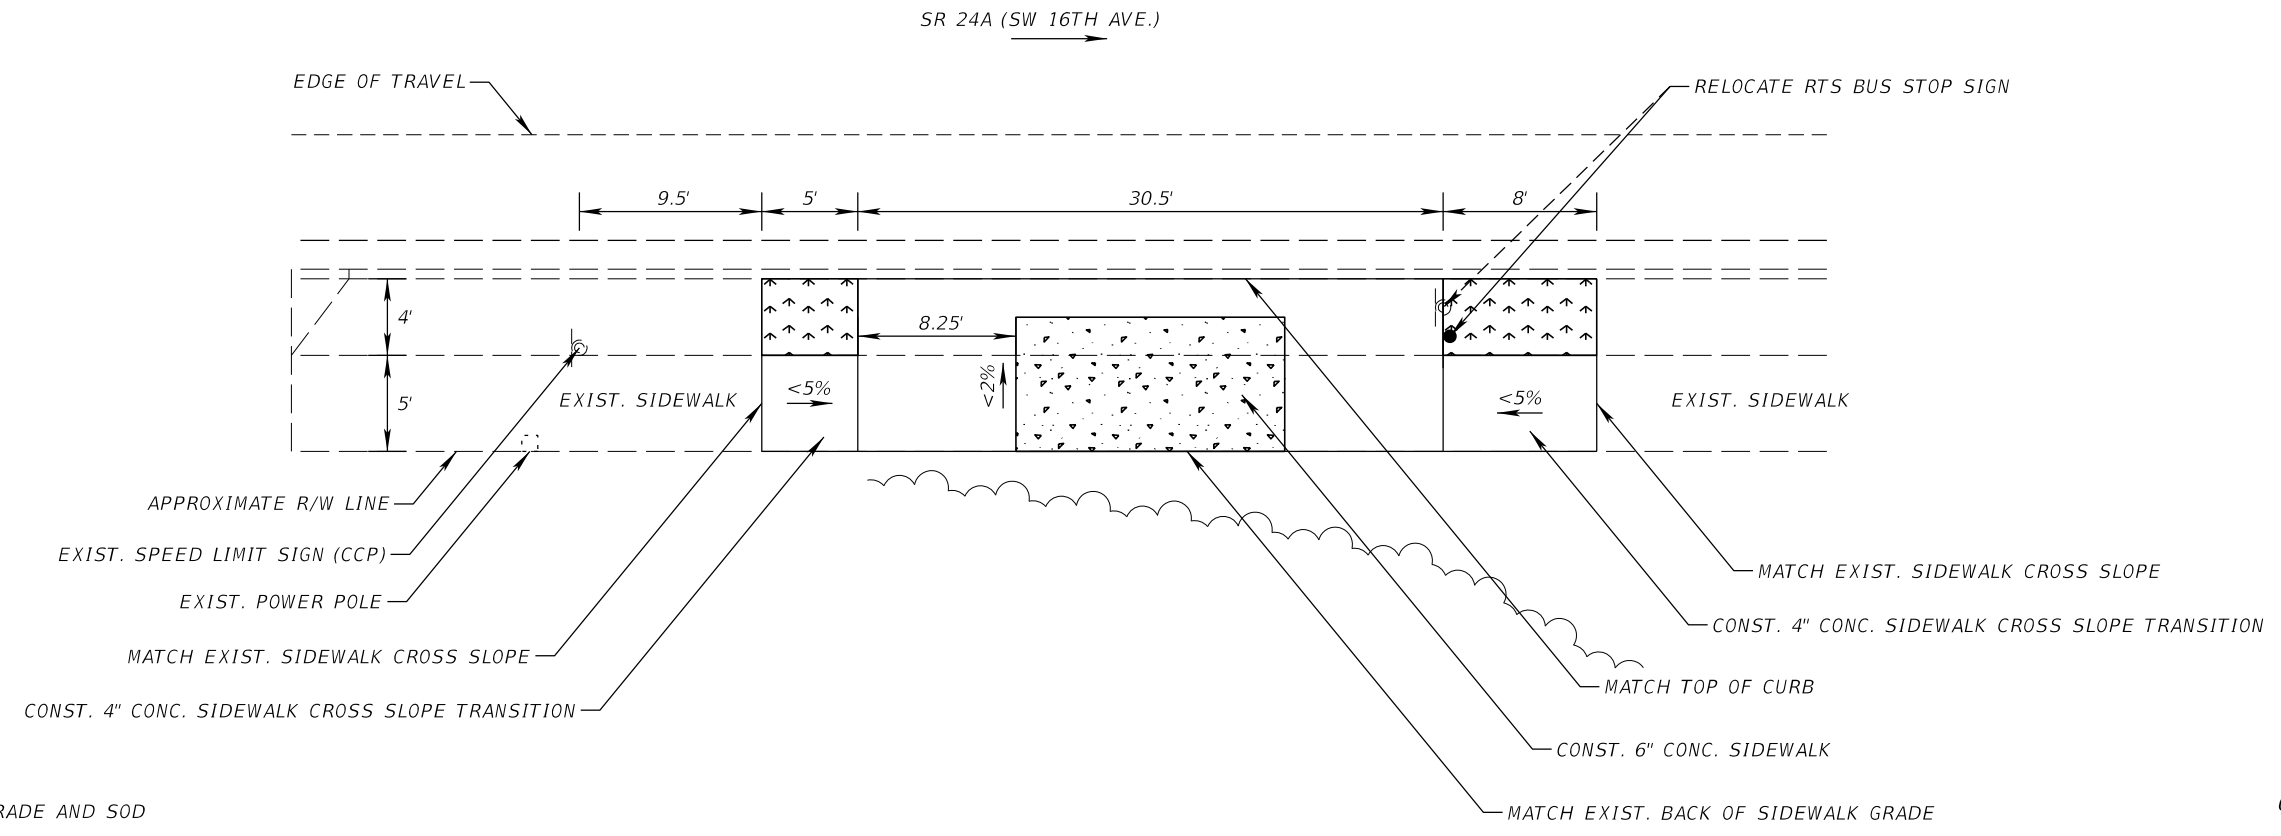

LEGEND:

 = REGRADE AND SOD

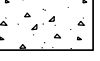
 = THIS AREA TO BE A 7' X 14' MONOLITIC SLAB. NO JOINTING WITHIN THE LIMITS SHOWN.

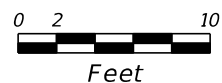


REVISIONS				Comprehensive Engineering Services, Inc. 201 S Orange Ave, Suite 1300 Orlando, FL 32801-3442 Certificate of Authorization : 7862 Ryan A. McGinnis, P.E., License No. 58694	CITY OF GAINESVILLE RTS BUS STOP IMPROVEMENTS	RTS BUS STOP #667  PLAN SHEET	SHEET NO.
DATE	DESCRIPTION	DATE	DESCRIPTION				
							41

GENERAL NOTES:


1. ALL FIELD DATA MEASURED BY HAND AND AS SUCH ALL MEASUREMENTS SHOULD BE CONSIDERED APPROXIMATE.
2. ALL SIDEWALK CROSS SLOPE TRANSITIONS SHALL BE A MINIMUM OF 5' LONG. THE EXISTING SIDEWALK SHALL BE REMOVED AND RECONSTRUCTED TO THE NEAREST JOINT BEYOND THE TRANSITION SLOPE TO THE EXTENT THAT NO REMAINING SECTION OF SIDEWALK IS LESS THAN 5' LONG.
3. PROPOSED SLOPES INDICATED BY AN < SYMBOL SHOULD BE CONSIDERED THE MAXIMUM ACCEPTABLE VALUE. FINAL SIDEWALK SLOPES SHALL PROVIDE POSITIVE DRAINAGE AS INDICATED BELOW. CONTRACTOR TO VERIFY CROSS SLOPES PRIOR TO REMOVING THE EXISTING SIDEWALK. IF THE SLOPE MUST EXCEED THE MAXIMUM VALUE SHOWN, THE CONTRACTOR SHALL IMMEDIATELY NOTIFY THE ENGINEER FOR DIRECTION ON HOW TO PROCEED.
4. THE CONTRACTOR SHALL STAKE THE LIMITS OF THE PROPOSED CONCRETE WORK PRIOR TO BEGINNING DEMOLITION OR CONSTRUCTION SO THAT THE LOCATION AND LIMITS OF THE CONCRETE WORK CAN BE REVIEWED BY THE EOR. THE CONTRACTOR SHALL STAKE THE LIMITS OF THE WORK AND NOTIFY THE ENGINEER A MINIMUM OF FOUR CITY WORKING DAYS (MONDAY THROUGH THURSDAY, EXCLUDING CITY HOLIDAYS) PRIOR TO BEGINNING ANY DEMOLITION OR CONSTRUCTION. THE CONTRACTOR SHALL ANTICIPATE THAT MINOR ADJUSTMENTS TO THE LAYOUT MAY BE REQUIRED BY THE ENGINEER TO ENSURE THAT ANY UNFORESEEN CONFLICTS CAN BE RESOLVED PRIOR TO DEMOLITION AND CONSTRUCTION. NO WORK MAY BEGIN AT A LOCATION UNTIL APPROVAL IS PROVIDED BY THE ENGINEER.
5. THE CONTRACTOR SHALL COORDINATE WITH JESUS GOMEZ (RTS) AT (352) 393-7860 PRIOR TO BEGINNING WORK IN ORDER TO COORDINATE THE LOCATION OF THE TEMPORARY BUS STOP DURING CONSTRUCTION.
6. THE CONTRACTOR IS RESPONSIBLE FOR RELOCATING THE EXISTING BENCH AND/OR TRASH RECEPTACLE, COORDINATE THE LOCATION WITH JESUS GOMEZ (RTS) AT (352) 393-7860.

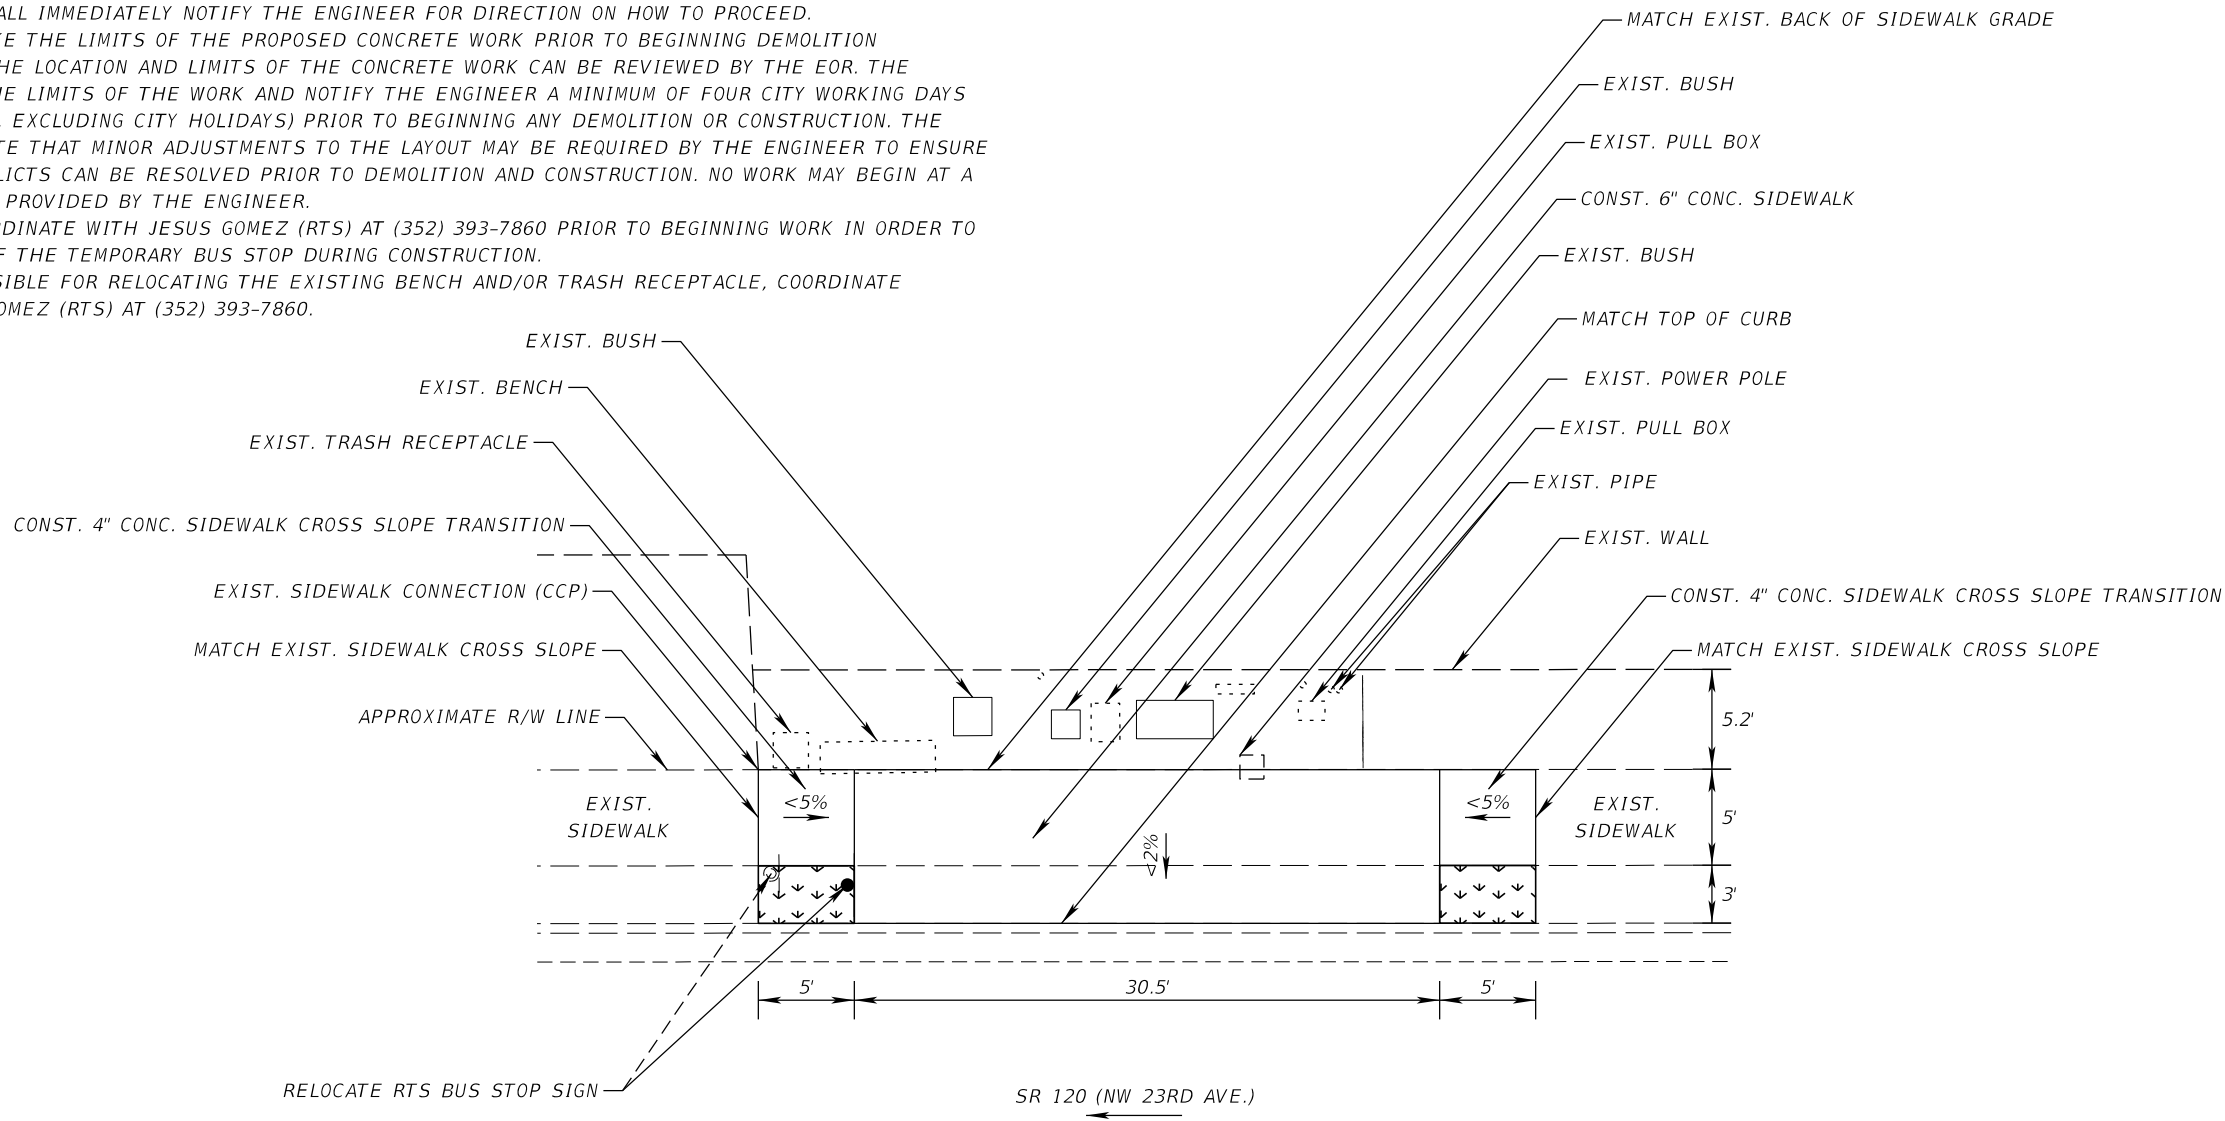

LEGEND:

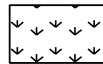


=    REGRADE AND SOD

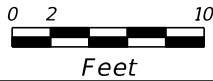

						<i>RTS BUS STOP #737</i>		
<i>REVISIONS</i>				Comprehensive Engineering Services, Inc. 201 S Orange Ave, Suite 1300 Orlando, FL 32801-3442 Certificate of Authorization : 7862 Ryan A. McGinnis, P.E., License No. 58694	<i>CITY OF GAINESVILLE</i> <i>RTS BUS STOP IMPROVEMENTS</i>	<i>PLAN SHEET</i>	<i>SHEET NO.</i>	
<i>DATE</i>	<i>DESCRIPTION</i>	<i>DATE</i>	<i>DESCRIPTION</i>				42	

GENERAL NOTES:

1. ALL FIELD DATA MEASURED BY HAND AND AS SUCH ALL MEASUREMENTS SHOULD BE CONSIDERED APPROXIMATE.
2. ALL SIDEWALK CROSS SLOPE TRANSITIONS SHALL BE A MINIMUM OF 5' LONG. THE EXISTING SIDEWALK SHALL BE REMOVED AND RECONSTRUCTED TO THE NEAREST JOINT BEYOND THE TRANSITION SLOPE TO THE EXTENT THAT NO REMAINING SECTION OF SIDEWALK IS LESS THAN 5' LONG.
3. PROPOSED SLOPES INDICATED BY AN < SYMBOL SHOULD BE CONSIDERED THE MAXIMUM ACCEPTABLE VALUE. FINAL SIDEWALK SLOPES SHALL PROVIDE POSITIVE DRAINAGE AS INDICATED BELOW. CONTRACTOR TO VERIFY CROSS SLOPES PRIOR TO REMOVING THE EXISTING SIDEWALK. IF THE SLOPE MUST EXCEED THE MAXIMUM VALUE SHOWN, THE CONTRACTOR SHALL IMMEDIATELY NOTIFY THE ENGINEER FOR DIRECTION ON HOW TO PROCEED.
4. THE CONTRACTOR SHALL STAKE THE LIMITS OF THE PROPOSED CONCRETE WORK PRIOR TO BEGINNING DEMOLITION OR CONSTRUCTION SO THAT THE LOCATION AND LIMITS OF THE CONCRETE WORK CAN BE REVIEWED BY THE EOR. THE CONTRACTOR SHALL STAKE THE LIMITS OF THE WORK AND NOTIFY THE ENGINEER A MINIMUM OF FOUR CITY WORKING DAYS (MONDAY THROUGH THURSDAY, EXCLUDING CITY HOLIDAYS) PRIOR TO BEGINNING ANY DEMOLITION OR CONSTRUCTION. THE CONTRACTOR SHALL ANTICIPATE THAT MINOR ADJUSTMENTS TO THE LAYOUT MAY BE REQUIRED BY THE ENGINEER TO ENSURE THAT ANY UNFORESEEN CONFLICTS CAN BE RESOLVED PRIOR TO DEMOLITION AND CONSTRUCTION. NO WORK MAY BEGIN AT A LOCATION UNTIL APPROVAL IS PROVIDED BY THE ENGINEER.
5. THE CONTRACTOR SHALL COORDINATE WITH JESUS GOMEZ (RTS) AT (352) 393-7860 PRIOR TO BEGINNING WORK IN ORDER TO COORDINATE THE LOCATION OF THE TEMPORARY BUS STOP DURING CONSTRUCTION.

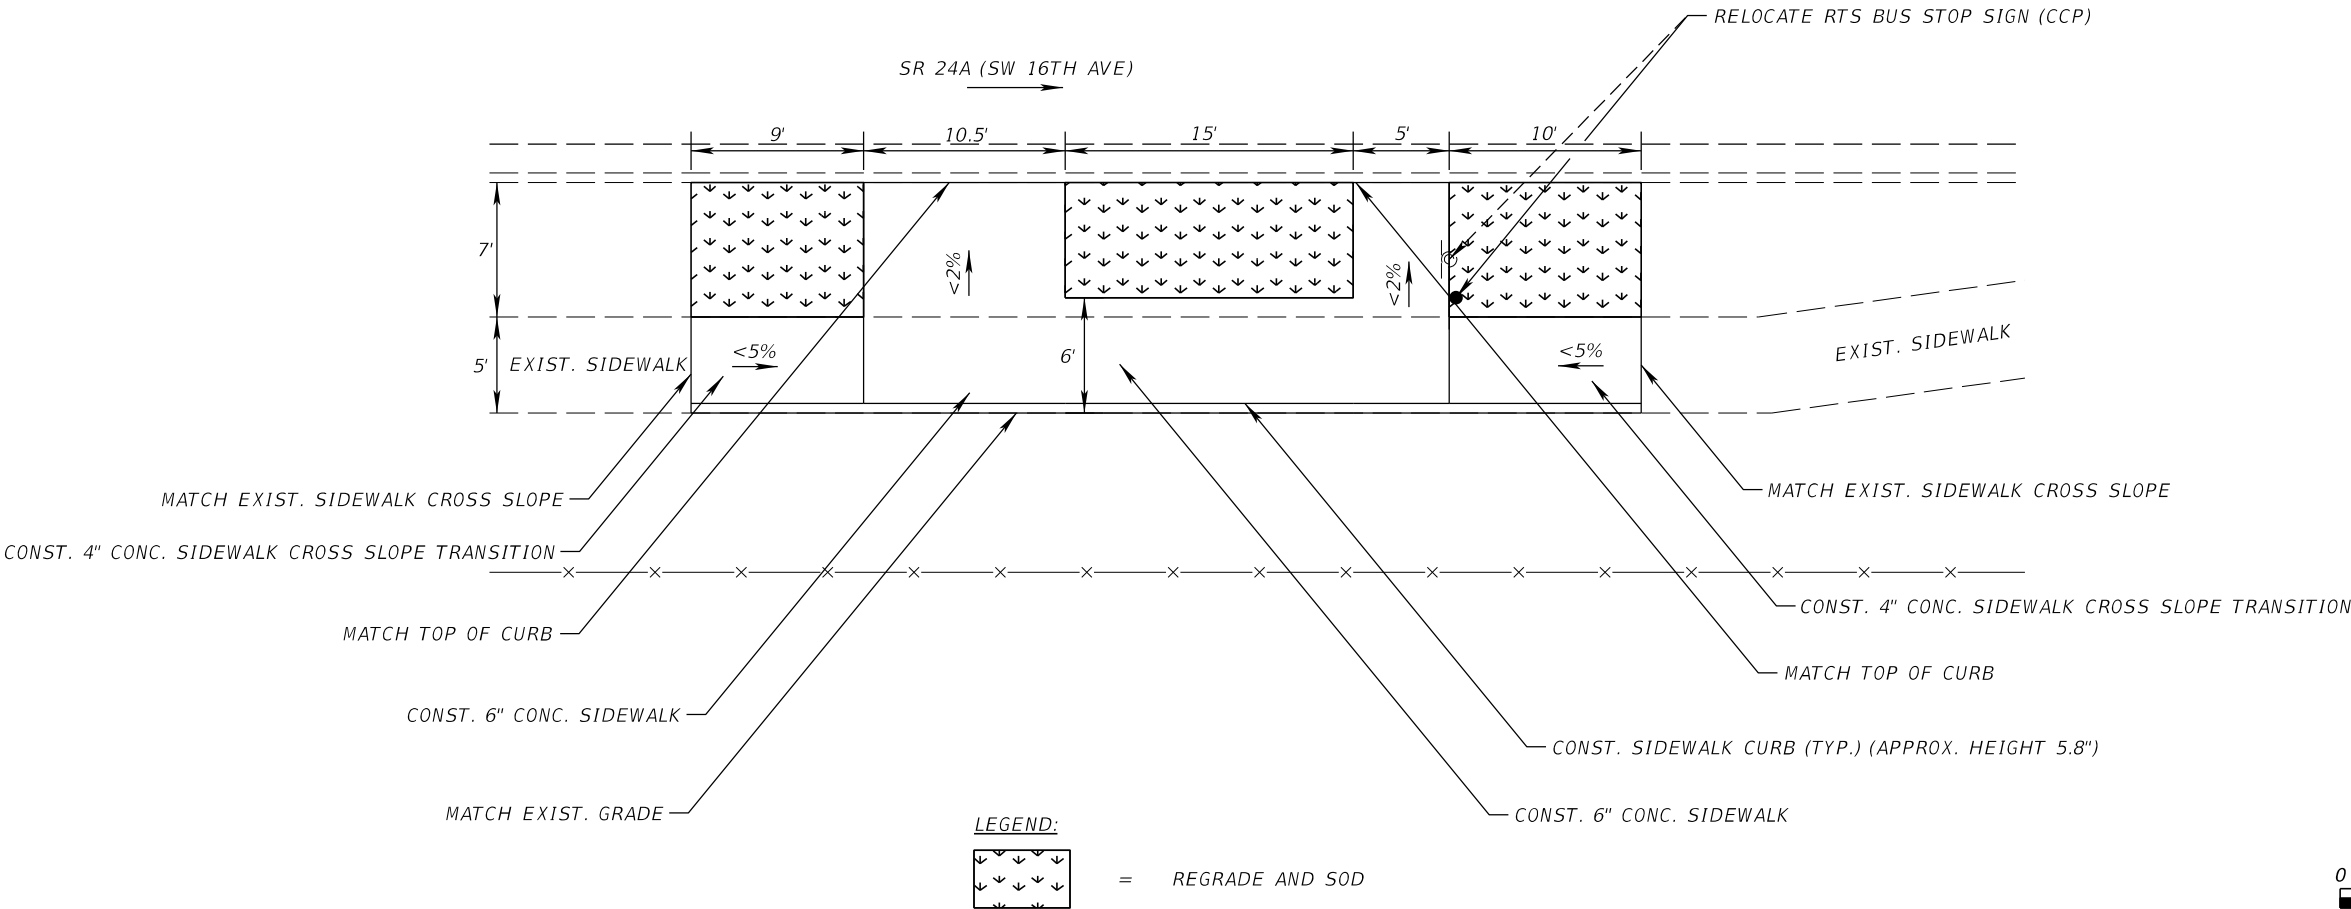

						<i>RTS BUS STOP #796</i>		
<i>REVISIONS</i>				Comprehensive Engineering Services, Inc. 201 S Orange Ave, Suite 1300 Orlando, FL 32801-3442 Certificate of Authorization : 7862 Ryan A. McGinnis, P.E., License No. 58694	<i>CITY OF GAINESVILLE</i> <i>RTS BUS STOP IMPROVEMENTS</i>	<i>PLAN SHEET</i>	<i>SHEET NO.</i>	
<i>DATE</i>	<i>DESCRIPTION</i>	<i>DATE</i>	<i>DESCRIPTION</i>				<i>43</i>	

GENERAL NOTES:

1.


ALL FIELD DATA MEASURED BY HAND AND AS SUCH ALL MEASUREMENTS SHOULD BE CONSIDERED APPROXIMATE.
2.

ALL SIDEWALK CROSS SLOPE TRANSITIONS SHALL BE A MINIMUM OF 5' LONG. THE EXISTING SIDEWALK SHALL BE REMOVED AND RECONSTRUCTED TO THE NEAREST JOINT BEYOND THE TRANSITION SLOPE TO THE EXTENT THAT NO REMAINING SECTION OF SIDEWALK IS LESS THAN 5' LONG.
3.

PROPOSED SLOPES INDICATED BY AN < SYMBOL SHOULD BE CONSIDERED THE MAXIMUM ACCEPTABLE VALUE. FINAL SIDEWALK SLOPES SHALL PROVIDE POSITIVE DRAINAGE AS INDICATED BELOW. CONTRACTOR TO VERIFY CROSS SLOPES PRIOR TO REMOVING THE EXISTING SIDEWALK. IF THE SLOPE MUST EXCEED THE MAXIMUM VALUE SHOWN, THE CONTRACTOR SHALL IMMEDIATELY NOTIFY THE ENGINEER FOR DIRECTION ON HOW TO PROCEED.
4.

THE CONTRACTOR SHALL STAKE THE LIMITS OF THE PROPOSED CONCRETE WORK PRIOR TO BEGINNING DEMOLITION OR CONSTRUCTION SO THAT THE LOCATION AND LIMITS OF THE CONCRETE WORK CAN BE REVIEWED BY THE EOR. THE CONTRACTOR SHALL STAKE THE LIMITS OF THE WORK AND NOTIFY THE ENGINEER A MINIMUM OF FOUR CITY WORKING DAYS (MONDAY THROUGH THURSDAY, EXCLUDING CITY HOLIDAYS) PRIOR TO BEGINNING ANY DEMOLITION OR CONSTRUCTION. THE CONTRACTOR SHALL ANTICIPATE THAT MINOR ADJUSTMENTS TO THE LAYOUT MAY BE REQUIRED BY THE ENGINEER TO ENSURE THAT ANY UNFORESEEN CONFLICTS CAN BE RESOLVED PRIOR TO DEMOLITION AND CONSTRUCTION. NO WORK MAY BEGIN AT A LOCATION UNTIL APPROVAL IS PROVIDED BY THE ENGINEER.
5.


THE CONTRACTOR SHALL COORDINATE WITH JESUS GOMEZ (RTS) AT (352) 393-7860 PRIOR TO BEGINNING WORK IN ORDER TO COORDINATE THE LOCATION OF THE TEMPORARY BUS STOP DURING CONSTRUCTION.

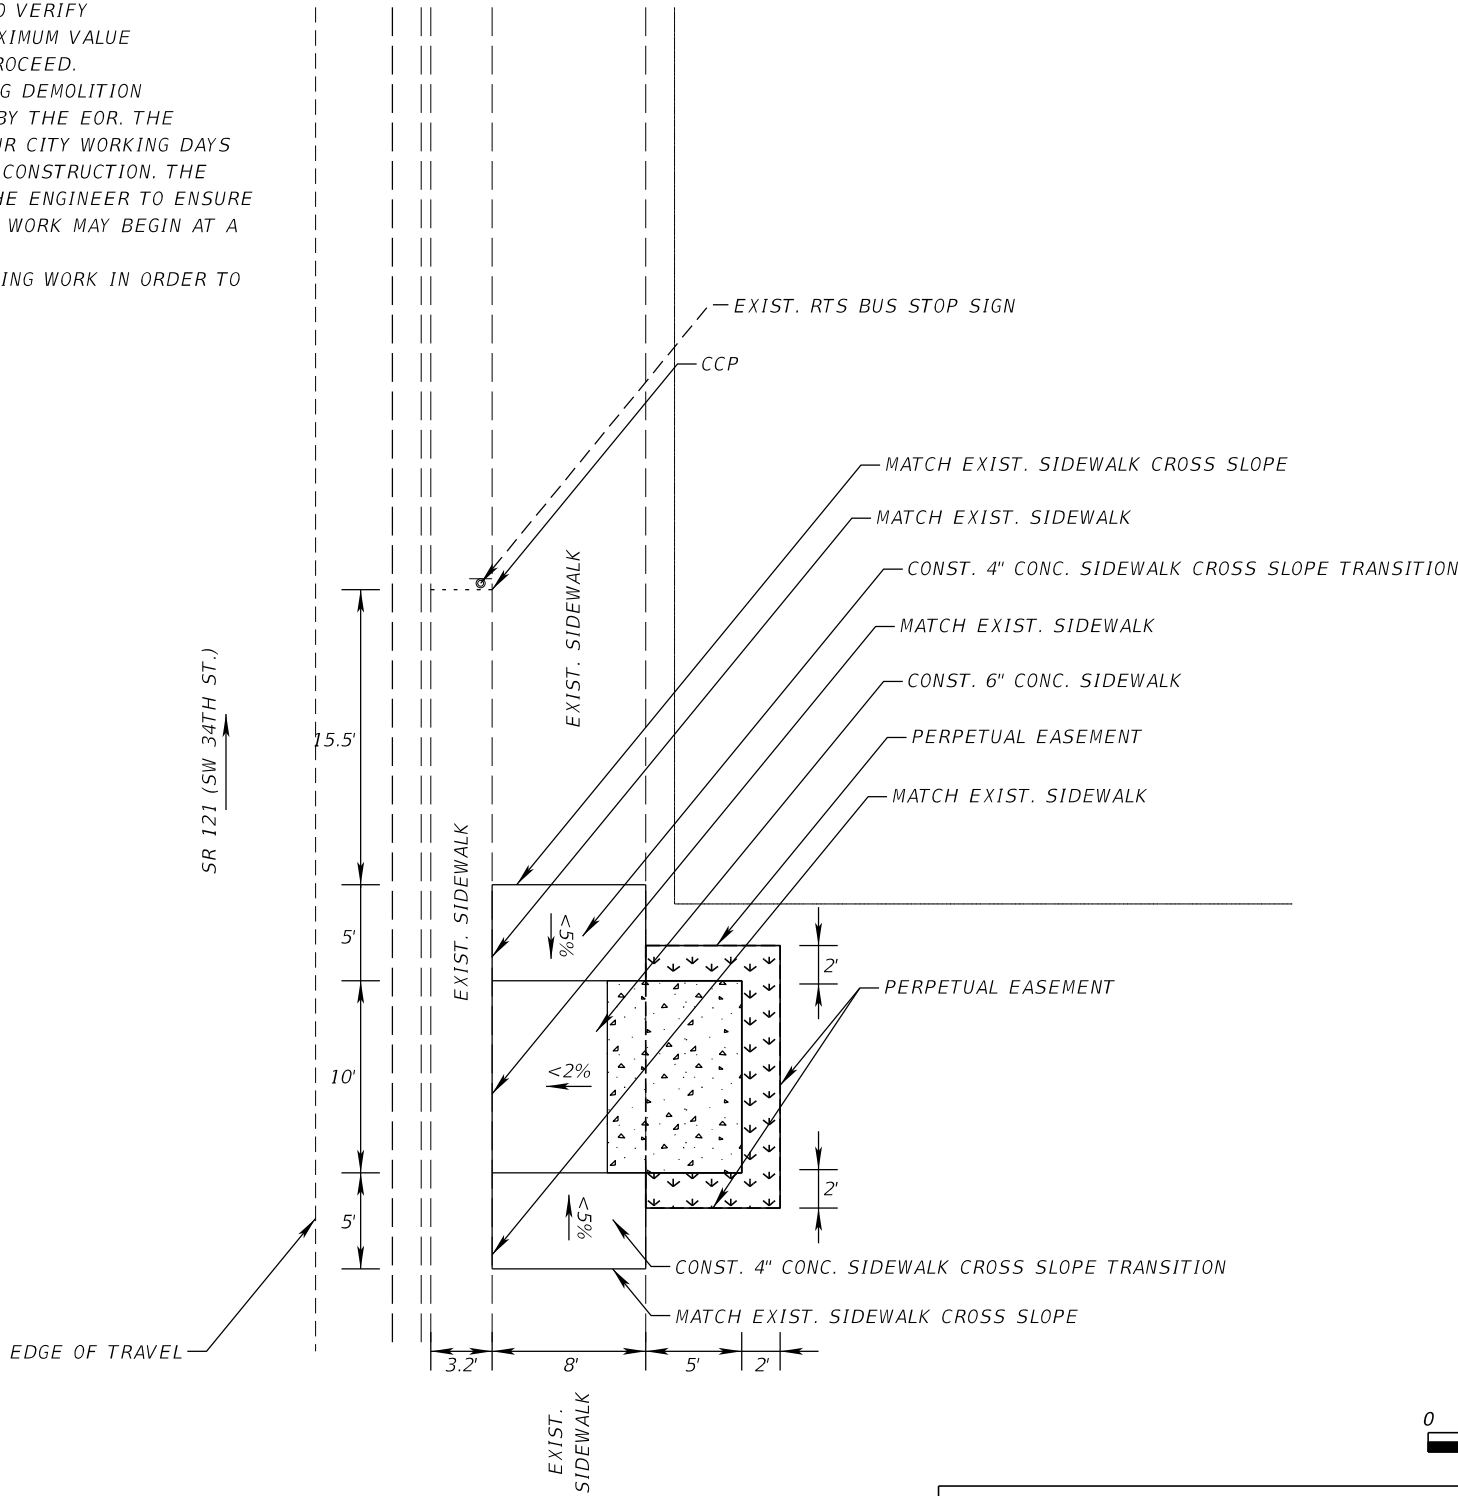


LEGEND:



= REGRADE AND SOD

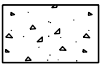

= THIS AREA TO BE A 7' X 10' MONOLITIC SLAB.  
NO JOINTING WITHIN THE LIMITS SHOWN.

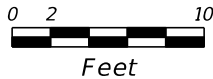


RTS BUS STOP #839

REVISIONS				Comprehensive Engineering Services, Inc. 201 S Orange Ave, Suite 1300 Orlando, FL 32801-3442 Certificate of Authorization : 7862 Ryan A. McGinnis, P.E., License No. 58694	CITY OF GAINESVILLE RTS BUS STOP IMPROVEMENTS	PLAN SHEET	SHEET NO.
DATE	DESCRIPTION	DATE	DESCRIPTION				
							44



1. ALL FIELD DATA MEASURED BY HAND AND AS SUCH ALL MEASUREMENTS SHOULD BE CONSIDERED APPROXIMATE.
2. ALL SIDEWALK CROSS SLOPE TRANSITIONS SHALL BE A MINIMUM OF 5' LONG. THE EXISTING SIDEWALK SHALL BE REMOVED AND RECONSTRUCTED TO THE NEAREST JOINT BEYOND THE TRANSITION SLOPE TO THE EXTENT THAT NO REMAINING SECTION OF SIDEWALK IS LESS THAN 5' LONG.
3. PROPOSED SLOPES INDICATED BY AN < SYMBOL SHOULD BE CONSIDERED THE MAXIMUM ACCEPTABLE VALUE. FINAL SIDEWALK SLOPES SHALL PROVIDE POSITIVE DRAINAGE AS INDICATED BELOW. CONTRACTOR TO VERIFY CROSS SLOPES PRIOR TO REMOVING THE EXISTING SIDEWALK. IF THE SLOPE MUST EXCEED THE MAXIMUM VALUE SHOWN, THE CONTRACTOR SHALL IMMEDIATELY NOTIFY THE ENGINEER FOR DIRECTION ON HOW TO PROCEED.
4. THE CONTRACTOR SHALL STAKE THE LIMITS OF THE PROPOSED CONCRETE WORK PRIOR TO BEGINNING DEMOLITION OR CONSTRUCTION SO THAT THE LOCATION AND LIMITS OF THE CONCRETE WORK CAN BE REVIEWED BY THE EOR. THE CONTRACTOR SHALL STAKE THE LIMITS OF THE WORK AND NOTIFY THE ENGINEER A MINIMUM OF FOUR CITY WORKING DAYS (MONDAY THROUGH THURSDAY, EXCLUDING CITY HOLIDAYS) PRIOR TO BEGINNING ANY DEMOLITION OR CONSTRUCTION. THE CONTRACTOR SHALL ANTICIPATE THAT MINOR ADJUSTMENTS TO THE LAYOUT MAY BE REQUIRED BY THE ENGINEER TO ENSURE THAT ANY UNFORESEEN CONFLICTS CAN BE RESOLVED PRIOR TO DEMOLITION AND CONSTRUCTION. NO WORK MAY BEGIN AT A LOCATION UNTIL APPROVAL IS PROVIDED BY THE ENGINEER.
5. THE CONTRACTOR SHALL COORDINATE WITH JESUS GOMEZ (RTS) AT (352) 393-7860 PRIOR TO BEGINNING WORK IN ORDER TO COORDINATE THE LOCATION OF THE TEMPORARY BUS STOP DURING CONSTRUCTION.
6. THE CONTRACTOR IS RESPONSIBLE FOR RELOCATING THE EXISTING BENCH AND/OR TRASH RECEPTACLE, COORDINATE THE LOCATION WITH JESUS GOMEZ (RTS) AT (352) 393-7860.

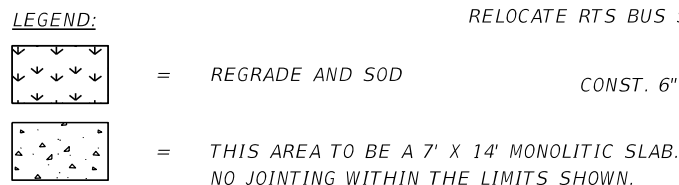


RTS BUS STOP #936

REVISIONS				Comprehensive Engineering Services, Inc. 201 S Orange Ave, Suite 1300 Orlando, FL 32801-3442 Certificate of Authorization : 7862 Ryan A. McGinnis, P.E., License No. 58694	<i>CITY OF GAINESVILLE</i> <i>RTS BUS STOP IMPROVEMENTS</i>	<i>PLAN SHEET</i>	SHEET NO.
DATE	DESCRIPTION	DATE	DESCRIPTION				45

GENERAL NOTES:

- 1. ALL FIELD DATA MEASURED BY HAND AND AS SUCH ALL MEASUREMENTS SHOULD BE CONSIDERED APPROXIMATE.
- 2. ALL SIDEWALK CROSS SLOPE TRANSITIONS SHALL BE A MINIMUM OF 5' LONG. THE EXISTING SIDEWALK SHALL BE REMOVED AND RECONSTRUCTED TO THE NEAREST JOINT BEYOND THE TRANSITION SLOPE TO THE EXTENT THAT NO REMAINING SECTION OF SIDEWALK IS LESS THAN 5' LONG.
- 3. PROPOSED SLOPES INDICATED BY AN < SYMBOL SHOULD BE CONSIDERED THE MAXIMUM ACCEPTABLE VALUE. FINAL SIDEWALK SLOPES SHALL PROVIDE POSITIVE DRAINAGE AS INDICATED BELOW. CONTRACTOR TO VERIFY CROSS SLOPES PRIOR TO REMOVING THE EXISTING SIDEWALK. IF THE SLOPE MUST EXCEED THE MAXIMUM VALUE SHOWN, THE CONTRACTOR SHALL IMMEDIATELY NOTIFY THE ENGINEER FOR DIRECTION ON HOW TO PROCEED.
- 4. THE CONTRACTOR SHALL STAKE THE LIMITS OF THE PROPOSED CONCRETE WORK PRIOR TO BEGINNING DEMOLITION OR CONSTRUCTION SO THAT THE LOCATION AND LIMITS OF THE CONCRETE WORK CAN BE REVIEWED BY THE EOR. THE CONTRACTOR SHALL STAKE THE LIMITS OF THE WORK AND NOTIFY THE ENGINEER A MINIMUM OF FOUR CITY WORKING DAYS (MONDAY THROUGH THURSDAY, EXCLUDING CITY HOLIDAYS) PRIOR TO BEGINNING ANY DEMOLITION OR CONSTRUCTION. THE CONTRACTOR SHALL ANTICIPATE THAT MINOR ADJUSTMENTS TO THE LAYOUT MAY BE REQUIRED BY THE ENGINEER TO ENSURE THAT ANY UNFORESEEN CONFLICTS CAN BE RESOLVED PRIOR TO DEMOLITION AND CONSTRUCTION. NO WORK MAY BEGIN AT A LOCATION UNTIL APPROVAL IS PROVIDED BY THE ENGINEER.
- 5. THE CONTRACTOR SHALL COORDINATE WITH JESUS GOMEZ (RTS) AT (352) 393-7860 PRIOR TO BEGINNING WORK IN ORDER TO COORDINATE THE LOCATION OF THE TEMPORARY BUS STOP DURING CONSTRUCTION.
- 6. THE CONTRACTOR IS RESPONSIBLE FOR RELOCATING THE EXISTING BENCH AND/OR TRASH RECEPTACLE, COORDINATE THE LOCATION WITH JESUS GOMEZ (RTS) AT (352) 393-7860.

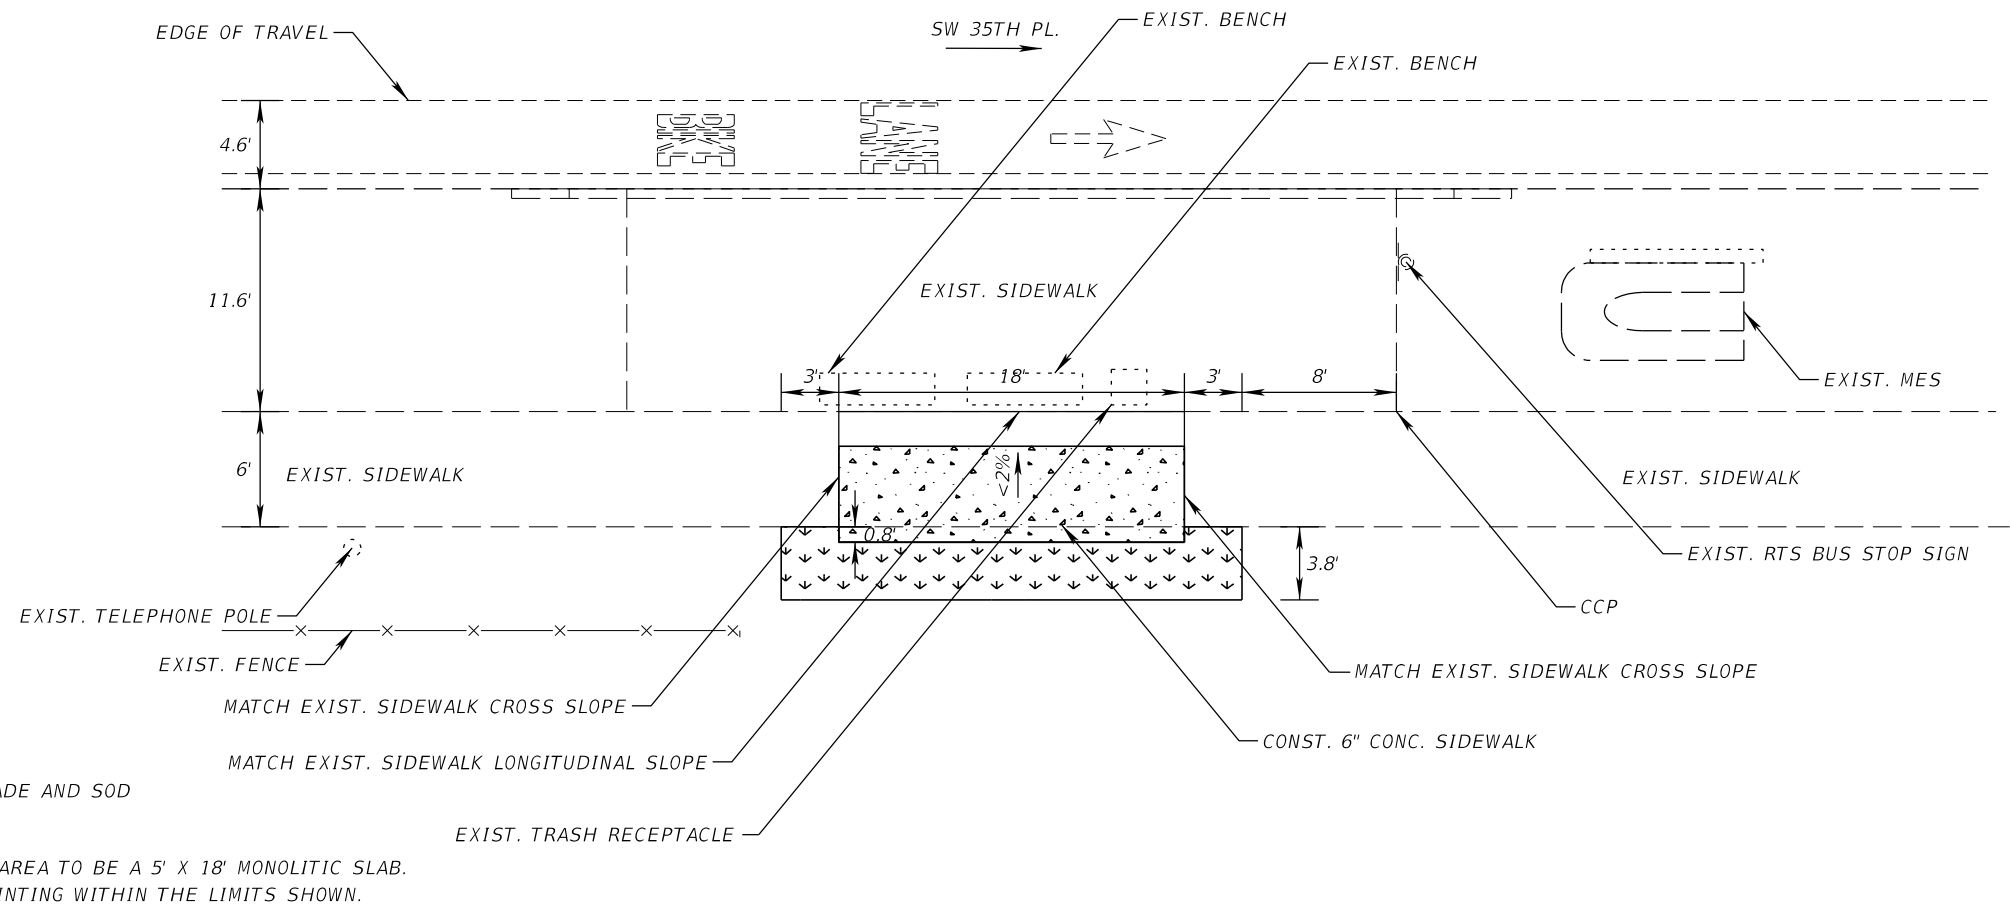


LEGEND:



= REGRADE AND SOD



= THIS AREA TO BE A 5' X 18' MONOLITIC SLAB.  
NO JOINTING WITHIN THE LIMITS SHOWN.

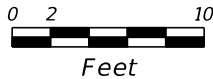



NOTE: R/W IS OUTSIDE LIMITS OF SHEET.

RTS BUS STOP #947


REVISIONS				Comprehensive Engineering Services, Inc. 201 S Orange Ave, Suite 1300 Orlando, FL 32801-3442 Certificate of Authorization : 7862 Ryan A. McGinnis, P.E., License No. 58694	CITY OF GAINESVILLE RTS BUS STOP IMPROVEMENTS	PLAN SHEET	SHEET NO.
DATE	DESCRIPTION	DATE	DESCRIPTION				46

GENERAL NOTES:

1. ALL FIELD DATA MEASURED BY HAND AND AS SUCH ALL MEASUREMENTS SHOULD BE CONSIDERED APPROXIMATE.
2. ALL SIDEWALK CROSS SLOPE TRANSITIONS SHALL BE A MINIMUM OF 5' LONG. THE EXISTING SIDEWALK SHALL BE REMOVED AND RECONSTRUCTED TO THE NEAREST JOINT BEYOND THE TRANSITION SLOPE TO THE EXTENT THAT NO REMAINING SECTION OF SIDEWALK IS LESS THAN 5' LONG.
3. PROPOSED SLOPES INDICATED BY AN < SYMBOL SHOULD BE CONSIDERED THE MAXIMUM ACCEPTABLE VALUE. FINAL SIDEWALK SLOPES SHALL PROVIDE POSITIVE DRAINAGE AS INDICATED BELOW. CONTRACTOR TO VERIFY CROSS SLOPES PRIOR TO REMOVING THE EXISTING SIDEWALK. IF THE SLOPE MUST EXCEED THE MAXIMUM VALUE SHOWN, THE CONTRACTOR SHALL IMMEDIATELY NOTIFY THE ENGINEER FOR DIRECTION ON HOW TO PROCEED.
4. THE CONTRACTOR SHALL STAKE THE LIMITS OF THE PROPOSED CONCRETE WORK PRIOR TO BEGINNING DEMOLITION OR CONSTRUCTION SO THAT THE LOCATION AND LIMITS OF THE CONCRETE WORK CAN BE REVIEWED BY THE EOR. THE CONTRACTOR SHALL STAKE THE LIMITS OF THE WORK AND NOTIFY THE ENGINEER A MINIMUM OF FOUR CITY WORKING DAYS (MONDAY THROUGH THURSDAY, EXCLUDING CITY HOLIDAYS) PRIOR TO BEGINNING ANY DEMOLITION OR CONSTRUCTION. THE CONTRACTOR SHALL ANTICIPATE THAT MINOR ADJUSTMENTS TO THE LAYOUT MAY BE REQUIRED BY THE ENGINEER TO ENSURE THAT ANY UNFORESEEN CONFLICTS CAN BE RESOLVED PRIOR TO DEMOLITION AND CONSTRUCTION. NO WORK MAY BEGIN AT A LOCATION UNTIL APPROVAL IS PROVIDED BY THE ENGINEER.
5. THE CONTRACTOR SHALL COORDINATE WITH JESUS GOMEZ (RTS) AT (352) 393-7860 PRIOR TO BEGINNING WORK IN ORDER TO COORDINATE THE LOCATION OF THE TEMPORARY BUS STOP DURING CONSTRUCTION.

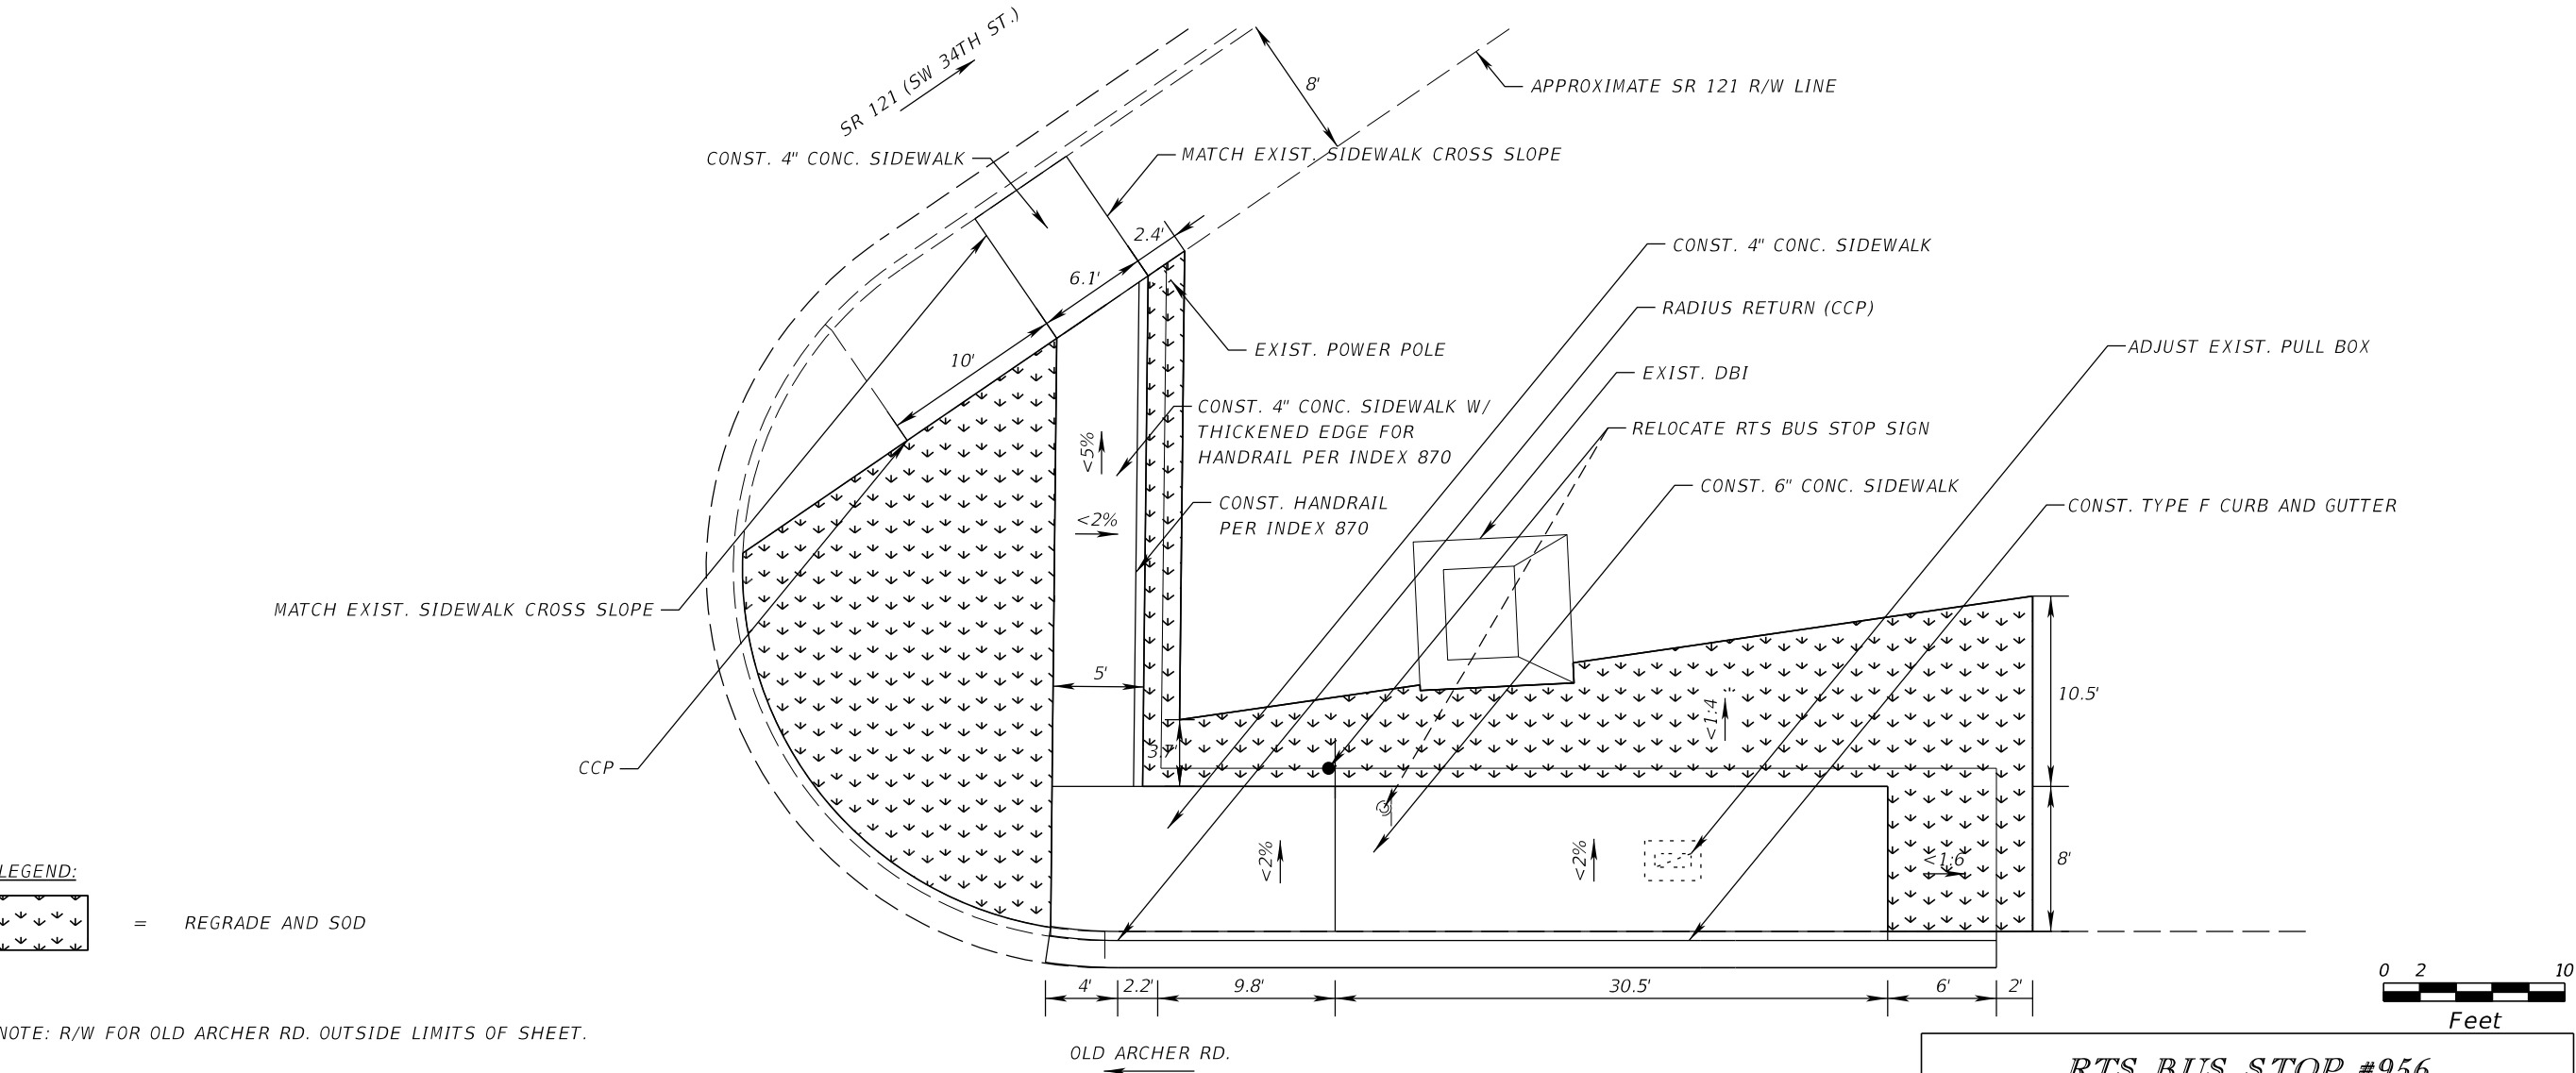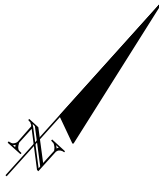

LEGEND:


 = REGRADE AND SOD

NOTE: R/W FOR OLD ARCHER RD. OUTSIDE LIMITS OF SHEET.

REVISIONS				Comprehensive Engineering Services, Inc. 201 S Orange Ave, Suite 1300 Orlando, FL 32801-3442 Certificate of Authorization : 7862 Ryan A. McGinnis, P.E., License No. 58694	CITY OF GAINESVILLE RTS BUS STOP IMPROVEMENTS	RTS BUS STOP #956  PLAN SHEET	SHEET NO.
DATE	DESCRIPTION	DATE	DESCRIPTION				
							47

GENERAL NOTES:

- 1. ALL FIELD DATA MEASURED BY HAND AND AS SUCH ALL MEASUREMENTS SHOULD BE CONSIDERED APPROXIMATE.
- 2. ALL SIDEWALK CROSS SLOPE TRANSITIONS SHALL BE A MINIMUM OF 5' LONG. THE EXISTING SIDEWALK SHALL BE REMOVED AND RECONSTRUCTED TO THE NEAREST JOINT BEYOND THE TRANSITION SLOPE TO THE EXTENT THAT NO REMAINING SECTION OF SIDEWALK IS LESS THAN 5' LONG.
- 3. PROPOSED SLOPES INDICATED BY AN < SYMBOL SHOULD BE CONSIDERED THE MAXIMUM ACCEPTABLE VALUE. CONTRACTOR TO VERIFY CROSS SLOPES PRIOR TO REMOVING THE EXISTING SIDEWALK. IF THE SLOPE MUST EXCEED THE MAXIMUM VALUE SHOWN, THE CONTRACTOR SHALL IMMEDIATELY NOTIFY THE ENGINEER FOR DIRECTION ON HOW TO PROCEED.
- 4. THE CONTRACTOR SHALL STAKE THE LIMITS OF THE PROPOSED CONCRETE WORK PRIOR TO BEGINNING DEMOLITION OR CONSTRUCTION SO THAT THE LOCATION AND LIMITS OF THE CONCRETE WORK CAN BE REVIEWED BY THE EOR. THE CONTRACTOR SHALL STAKE THE LIMITS OF THE WORK AND NOTIFY THE ENGINEER A MINIMUM OF FOUR CITY WORKING DAYS (MONDAY THROUGH THURSDAY, EXCLUDING CITY HOLIDAYS) PRIOR TO BEGINNING ANY DEMOLITION OR CONSTRUCTION. THE CONTRACTOR SHALL ANTICIPATE THAT MINOR ADJUSTMENTS TO THE LAYOUT MAY BE REQUIRED BY THE ENGINEER TO ENSURE THAT ANY UNFORESEEN CONFLICTS CAN BE RESOLVED PRIOR TO DEMOLITION AND CONSTRUCTION. NO WORK MAY BEGIN AT A LOCATION UNTIL APPROVAL IS PROVIDED BY THE ENGINEER.
- 5. THE CONTRACTOR SHALL COORDINATE WITH JESUS GOMEZ (RTS) AT (352) 393-7860 PRIOR TO BEGINNING WORK IN ORDER TO COORDINATE THE LOCATION OF THE TEMPORARY BUS STOP DURING CONSTRUCTION.
- 6. THE CONTRACTOR IS RESPONSIBLE FOR RELOCATING THE EXISTING BENCH AND/OR TRASH RECEPTACLE, COORDINATE THE LOCATION WITH JESUS GOMEZ (RTS) AT (352) 393-7860.

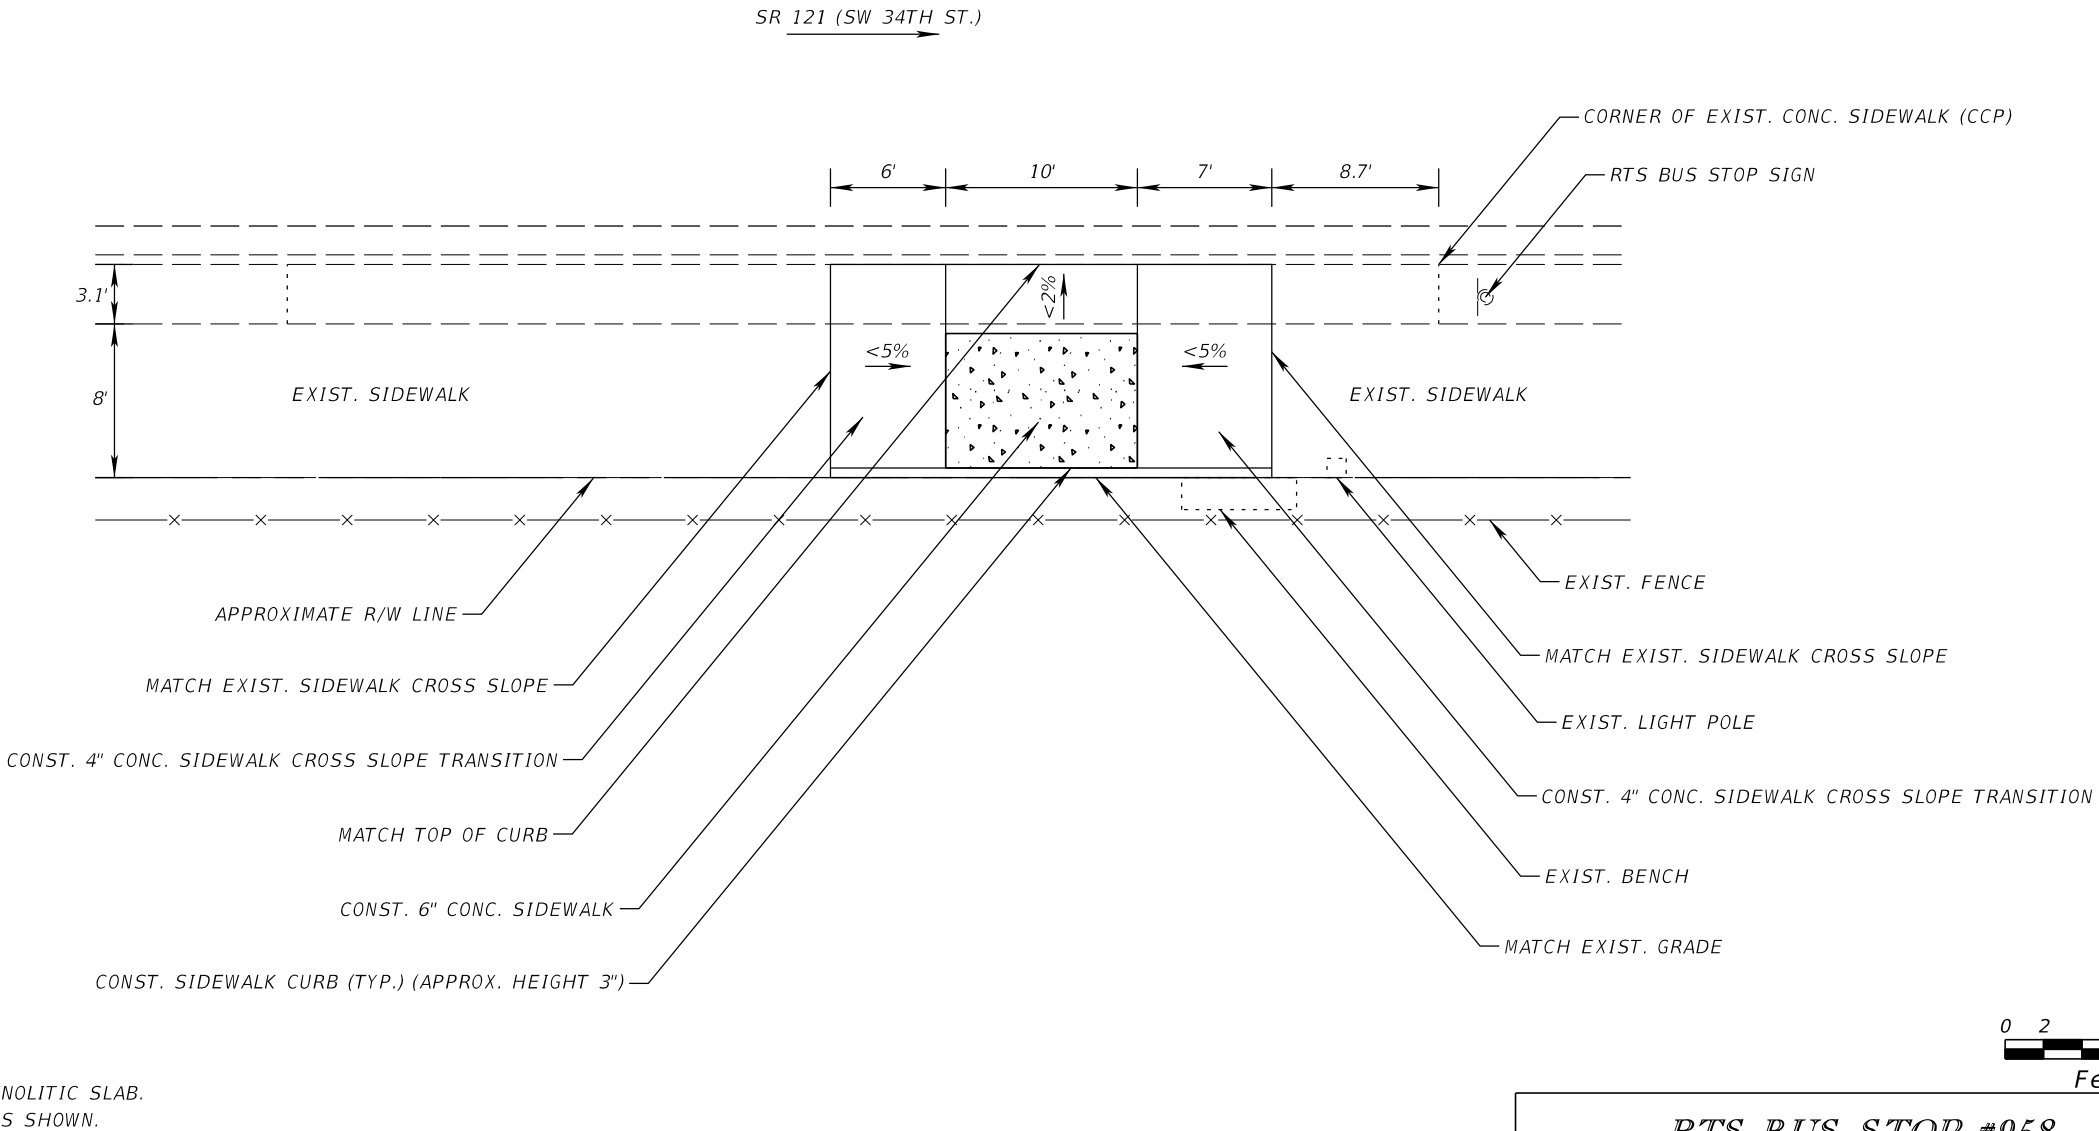


LEGEND:



= REGRADE AND SOD



= THIS AREA TO BE A 7' X 14' MONOLITIC SLAB.  
NO JOINTING WITHIN THE LIMITS SHOWN.

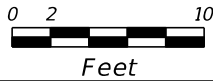

REVISIONS				Comprehensive Engineering Services, Inc. 201 S Orange Ave, Suite 1300 Orlando, FL 32801-3442 Certificate of Authorization : 7862 Ryan A. McGinnis, P.E., License No. 58694	CITY OF GAINESVILLE RTS BUS STOP IMPROVEMENTS	RTS BUS STOP #958  PLAN SHEET	SHEET NO.
DATE	DESCRIPTION	DATE	DESCRIPTION				
							48

GENERAL NOTES:

1.


ALL FIELD DATA MEASURED BY HAND AND AS SUCH ALL MEASUREMENTS SHOULD BE CONSIDERED APPROXIMATE.
2.

ALL SIDEWALK CROSS SLOPE TRANSITIONS SHALL BE A MINIMUM OF 5' LONG. THE EXISTING SIDEWALK SHALL BE REMOVED AND RECONSTRUCTED TO THE NEAREST JOINT BEYOND THE TRANSITION SLOPE TO THE EXTENT THAT NO REMAINING SECTION OF SIDEWALK IS LESS THAN 5' LONG.
3.

PROPOSED SLOPES INDICATED BY AN < SYMBOL SHOULD BE CONSIDERED THE MAXIMUM ACCEPTABLE VALUE. CONTRACTOR TO VERIFY CROSS SLOPES PRIOR TO REMOVING THE EXISTING SIDEWALK. IF THE SLOPE MUST EXCEED THE MAXIMUM VALUE SHOWN, THE CONTRACTOR SHALL IMMEDIATELY NOTIFY THE ENGINEER FOR DIRECTION ON HOW TO PROCEED.
4.

THE CONTRACTOR SHALL STAKE THE LIMITS OF THE PROPOSED CONCRETE WORK PRIOR TO BEGINNING DEMOLITION OR CONSTRUCTION SO THAT THE LOCATION AND LIMITS OF THE CONCRETE WORK CAN BE REVIEWED BY THE EOR. THE CONTRACTOR SHALL STAKE THE LIMITS OF THE WORK AND NOTIFY THE ENGINEER A MINIMUM OF FOUR CITY WORKING DAYS (MONDAY THROUGH THURSDAY, EXCLUDING CITY HOLIDAYS) PRIOR TO BEGINNING ANY DEMOLITION OR CONSTRUCTION. THE CONTRACTOR SHALL ANTICIPATE THAT MINOR ADJUSTMENTS TO THE LAYOUT MAY BE REQUIRED BY THE ENGINEER TO ENSURE THAT ANY UNFORESEEN CONFLICTS CAN BE RESOLVED PRIOR TO DEMOLITION AND CONSTRUCTION. NO WORK MAY BEGIN AT A LOCATION UNTIL APPROVAL IS PROVIDED BY THE ENGINEER.
5.

THE CONTRACTOR SHALL COORDINATE WITH JESUS GOMEZ (RTS) AT (352) 393-7860 PRIOR TO BEGINNING WORK IN ORDER TO COORDINATE THE LOCATION OF THE TEMPORARY BUS STOP DURING CONSTRUCTION.

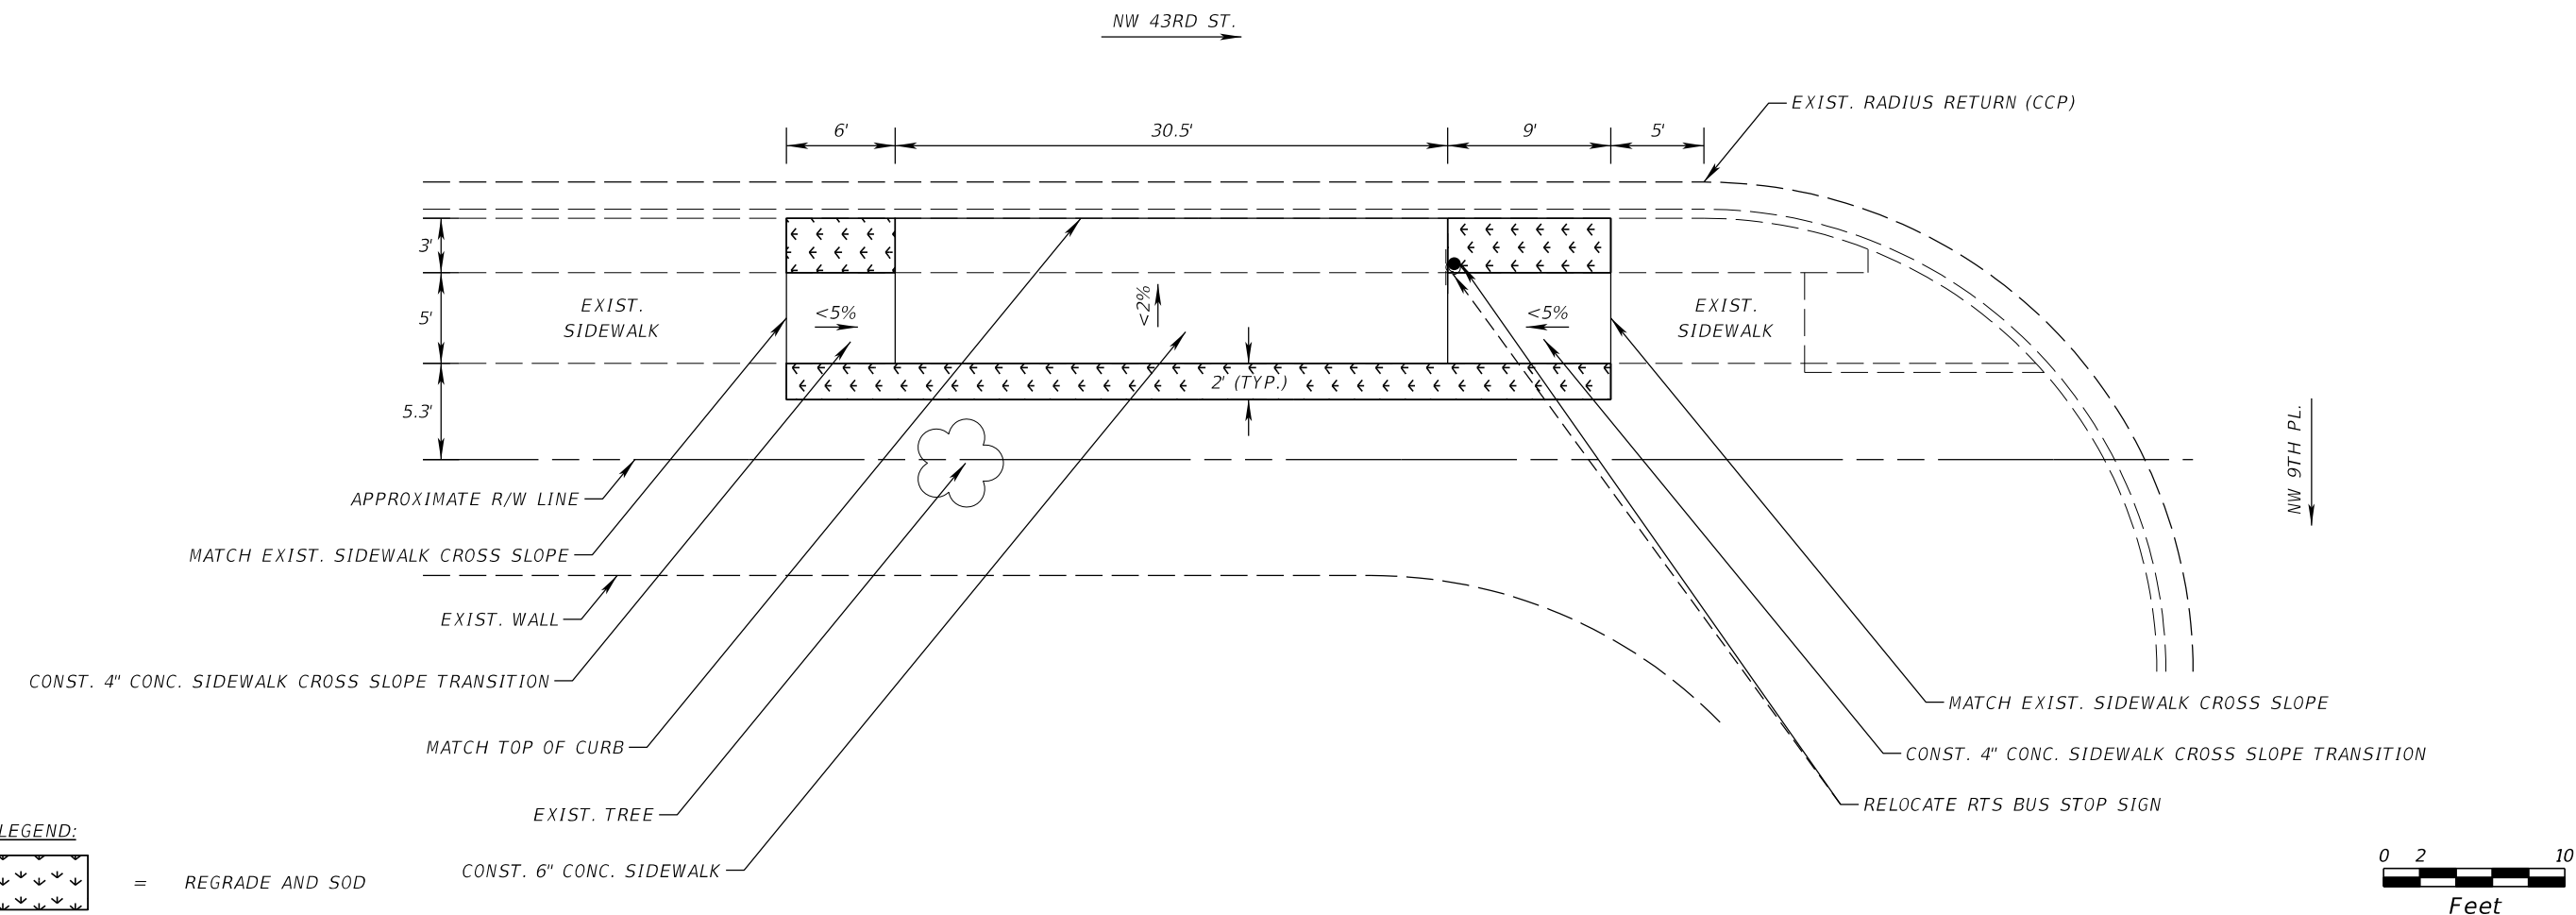

				<i>RTS BUS STOP #978</i>			
<i>REVISIONS</i>				Comprehensive Engineering Services, Inc. 201 S Orange Ave, Suite 1300 Orlando, FL 32801-3442 Certificate of Authorization : 7862 Ryan A. McGinnis, P.E., License No. 58694	<i>CITY OF GAINESVILLE RTS BUS STOP IMPROVEMENTS</i>	<i>PLAN SHEET</i>	
<i>DATE</i>	<i>DESCRIPTION</i>	<i>DATE</i>	<i>DESCRIPTION</i>				<i>SHEET NO.</i>
							49



GENERAL NOTES:

1.


ALL FIELD DATA MEASURED BY HAND AND AS SUCH ALL MEASUREMENTS SHOULD BE CONSIDERED APPROXIMATE.
2.

ALL SIDEWALK CROSS SLOPE TRANSITIONS SHALL BE A MINIMUM OF 5' LONG. THE EXISTING SIDEWALK SHALL BE REMOVED AND RECONSTRUCTED TO THE NEAREST JOINT BEYOND THE TRANSITION SLOPE TO THE EXTENT THAT NO REMAINING SECTION OF SIDEWALK IS LESS THAN 5' LONG.
3.

PROPOSED SLOPES INDICATED BY AN < SYMBOL SHOULD BE CONSIDERED THE MAXIMUM ACCEPTABLE VALUE. CONTRACTOR TO VERIFY CROSS SLOPES PRIOR TO REMOVING THE EXISTING SIDEWALK. IF THE SLOPE MUST EXCEED THE MAXIMUM VALUE SHOWN, THE CONTRACTOR SHALL IMMEDIATELY NOTIFY THE ENGINEER FOR DIRECTION ON HOW TO PROCEED.
4.

THE CONTRACTOR SHALL STAKE THE LIMITS OF THE PROPOSED CONCRETE WORK PRIOR TO BEGINNING DEMOLITION OR CONSTRUCTION SO THAT THE LOCATION AND LIMITS OF THE CONCRETE WORK CAN BE REVIEWED BY THE EOR. THE CONTRACTOR SHALL STAKE THE LIMITS OF THE WORK AND NOTIFY THE ENGINEER A MINIMUM OF FOUR CITY WORKING DAYS (MONDAY THROUGH THURSDAY, EXCLUDING CITY HOLIDAYS) PRIOR TO BEGINNING ANY DEMOLITION OR CONSTRUCTION. THE CONTRACTOR SHALL ANTICIPATE THAT MINOR ADJUSTMENTS TO THE LAYOUT MAY BE REQUIRED BY THE ENGINEER TO ENSURE THAT ANY UNFORESEEN CONFLICTS CAN BE RESOLVED PRIOR TO DEMOLITION AND CONSTRUCTION. NO WORK MAY BEGIN AT A LOCATION UNTIL APPROVAL IS PROVIDED BY THE ENGINEER.
5.

THE CONTRACTOR SHALL COORDINATE WITH JESUS GOMEZ (RTS) AT (352) 393-7860 PRIOR TO BEGINNING WORK IN ORDER TO COORDINATE THE LOCATION OF THE TEMPORARY BUS STOP DURING CONSTRUCTION.

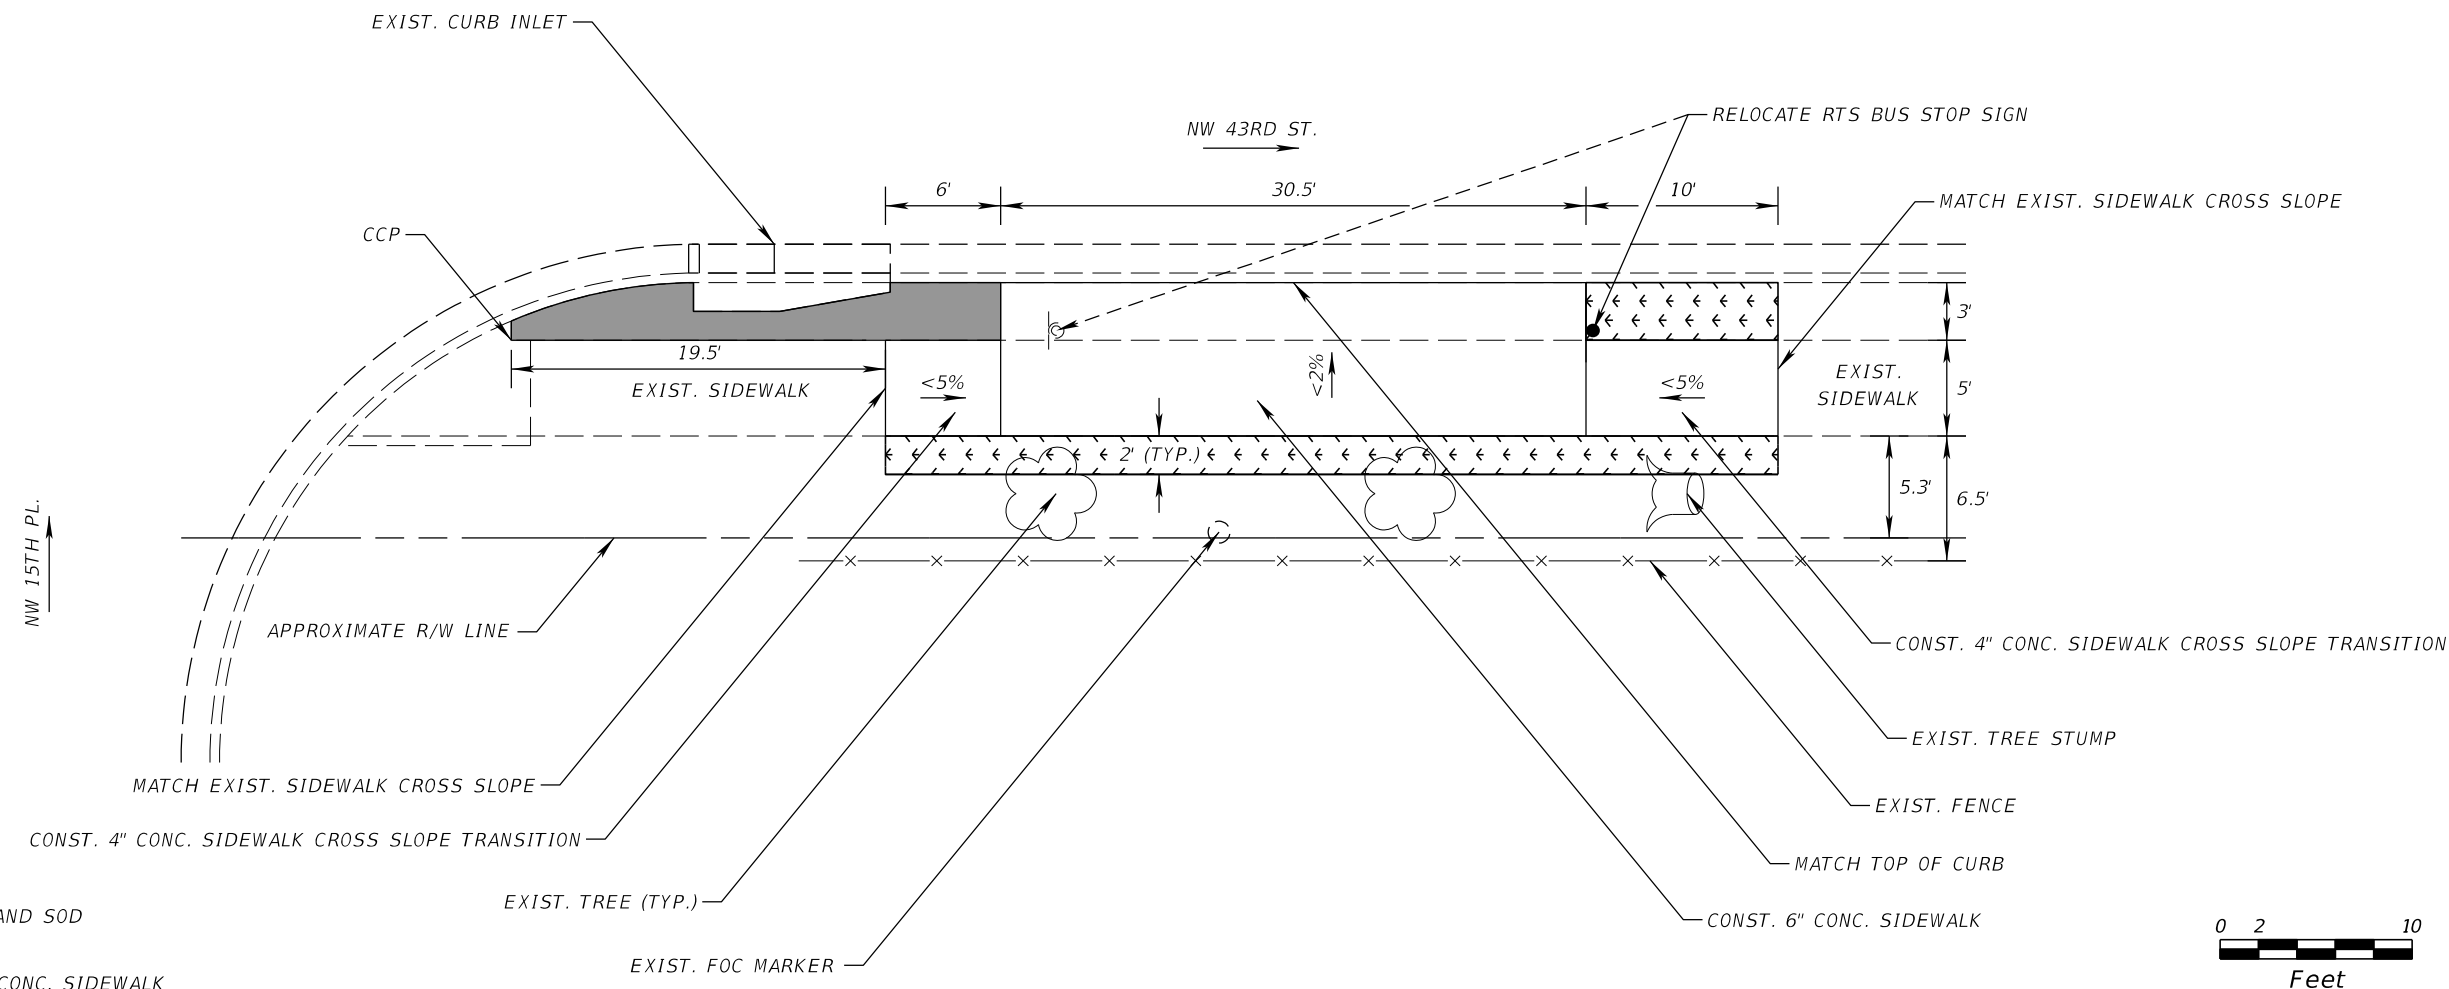

LEGEND:

=

REGRADE AND SOD


=

CONST. 4" CONC. SIDEWALK  
(WARP EDGES TO MATCH ALL EXISTING AND PROPOSED BOUNDARIES.)

REVISIONS				Comprehensive Engineering Services, Inc. 201 S Orange Ave, Suite 1300 Orlando, FL 32801-3442 Certificate of Authorization : 7862 Ryan A. McGinnis, P.E., License No. 58694	CITY OF GAINESVILLE RTS BUS STOP IMPROVEMENTS	RTS BUS STOP #981  PLAN SHEET	SHEET NO.
DATE	DESCRIPTION	DATE	DESCRIPTION				
							51

GENERAL NOTES:

- 1. ALL FIELD DATA MEASURED BY HAND AND AS SUCH ALL MEASUREMENTS SHOULD BE CONSIDERED APPROXIMATE.
- 2. ALL SIDEWALK CROSS SLOPE TRANSITIONS SHALL BE A MINIMUM OF 5' LONG. THE EXISTING SIDEWALK SHALL BE REMOVED AND RECONSTRUCTED TO THE NEAREST JOINT BEYOND THE TRANSITION SLOPE TO THE EXTENT THAT NO REMAINING SECTION OF SIDEWALK IS LESS THAN 5' LONG.
- 3. PROPOSED SLOPES INDICATED BY AN < SYMBOL SHOULD BE CONSIDERED THE MAXIMUM ACCEPTABLE VALUE. CONTRACTOR TO VERIFY CROSS SLOPES PRIOR TO REMOVING THE EXISTING SIDEWALK. IF THE SLOPE MUST EXCEED THE MAXIMUM VALUE SHOWN, THE CONTRACTOR SHALL IMMEDIATELY NOTIFY THE ENGINEER FOR DIRECTION ON HOW TO PROCEED.
- 4. THE CONTRACTOR SHALL STAKE THE LIMITS OF THE PROPOSED CONCRETE WORK PRIOR TO BEGINNING DEMOLITION OR CONSTRUCTION SO THAT THE LOCATION AND LIMITS OF THE CONCRETE WORK CAN BE REVIEWED BY THE EOR. THE CONTRACTOR SHALL STAKE THE LIMITS OF THE WORK AND NOTIFY THE ENGINEER A MINIMUM OF FOUR CITY WORKING DAYS (MONDAY THROUGH THURSDAY, EXCLUDING CITY HOLIDAYS) PRIOR TO BEGINNING ANY DEMOLITION OR CONSTRUCTION. THE CONTRACTOR SHALL ANTICIPATE THAT MINOR ADJUSTMENTS TO THE LAYOUT MAY BE REQUIRED BY THE ENGINEER TO ENSURE THAT ANY UNFORESEEN CONFLICTS CAN BE RESOLVED PRIOR TO DEMOLITION AND CONSTRUCTION. NO WORK MAY BEGIN AT A LOCATION UNTIL APPROVAL IS PROVIDED BY THE ENGINEER.
- 5. THE CONTRACTOR SHALL COORDINATE WITH JESUS GOMEZ (RTS) AT (352) 393-7860 PRIOR TO BEGINNING WORK IN ORDER TO COORDINATE THE LOCATION OF THE TEMPORARY BUS STOP DURING CONSTRUCTION.

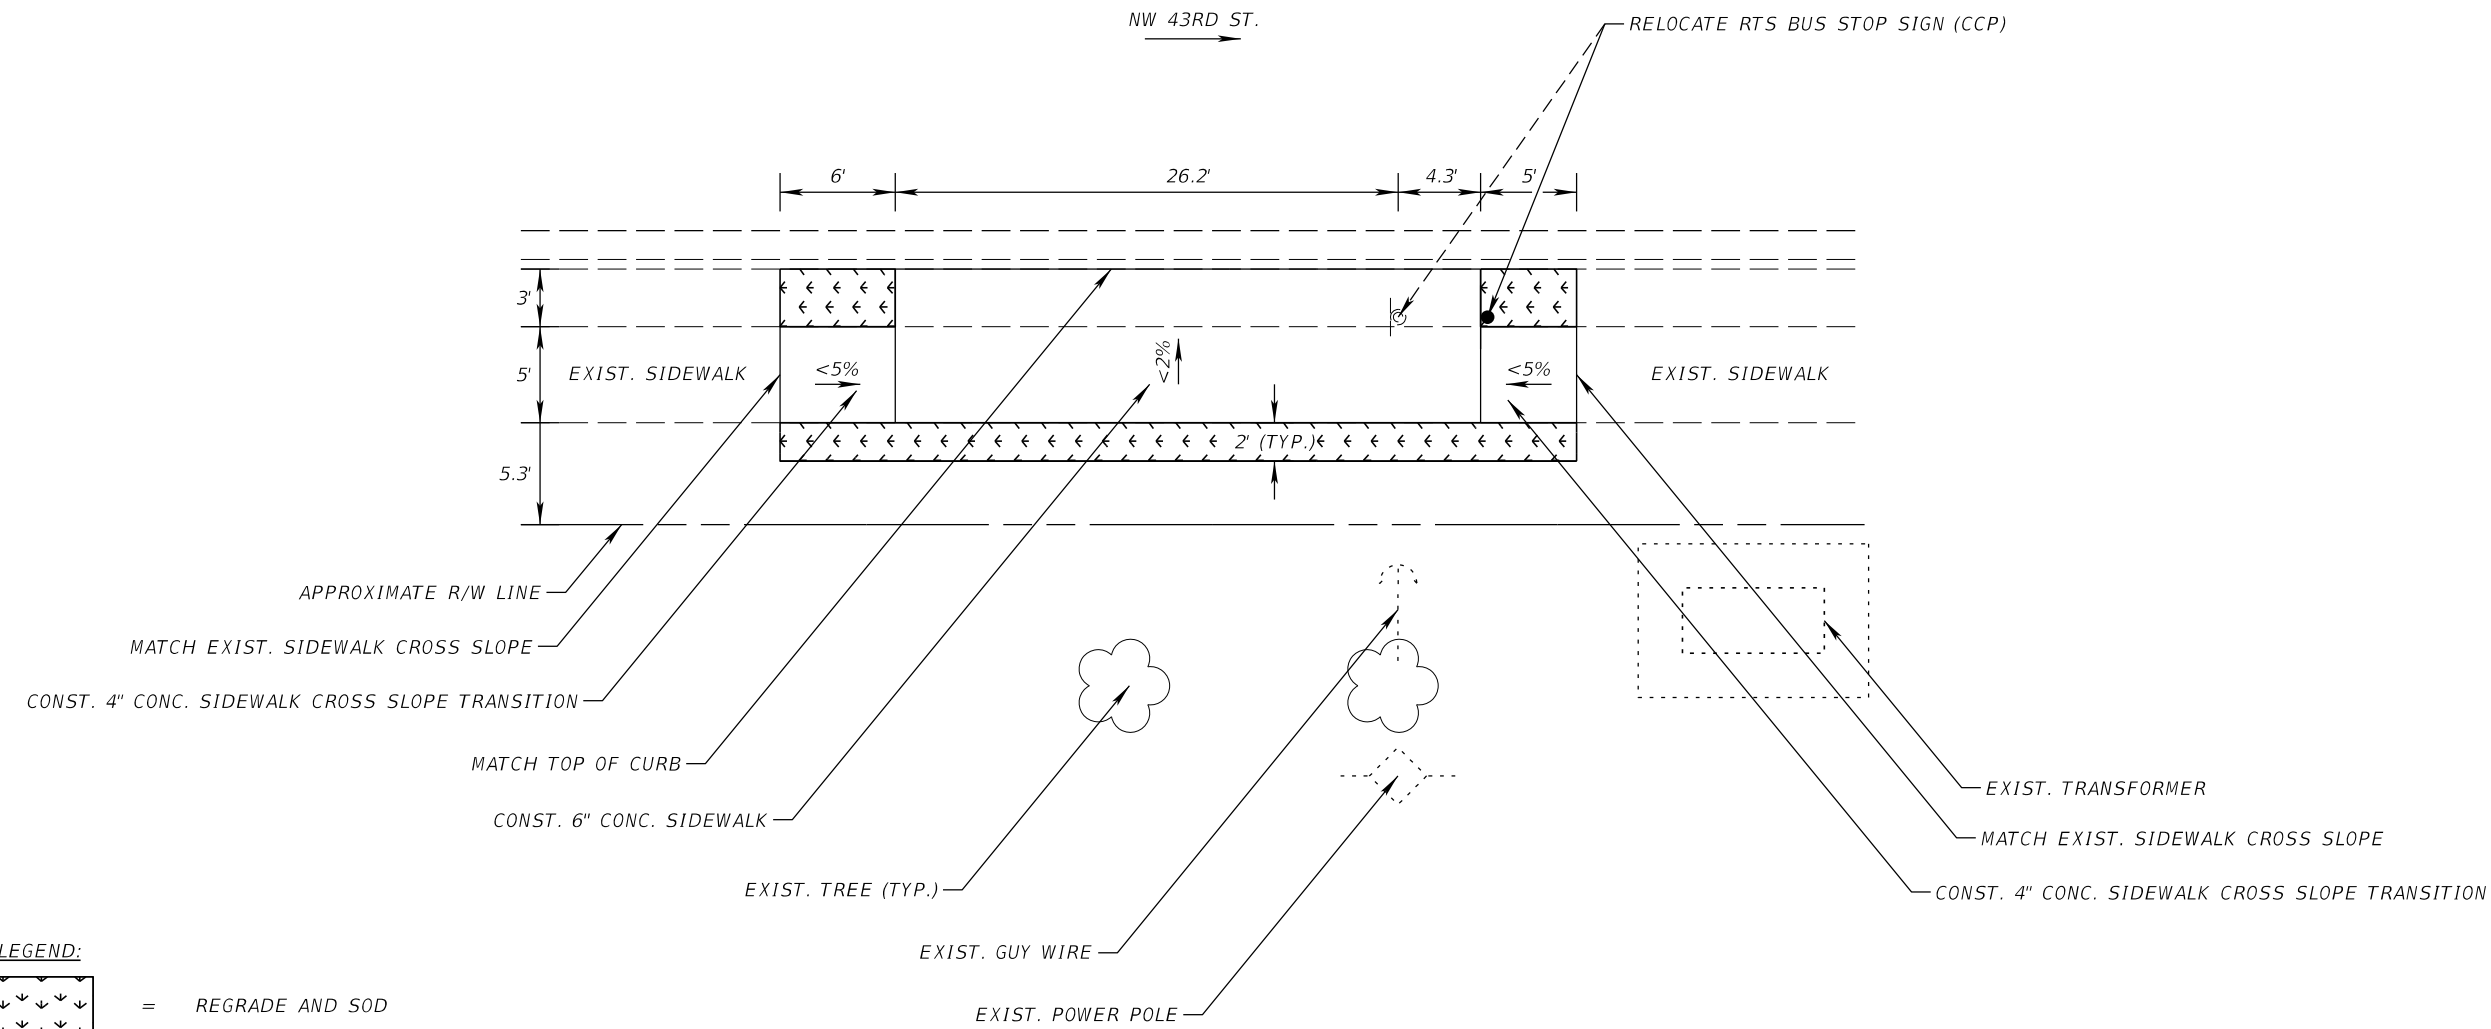


						<i>RTS BUS STOP #983</i>		
<i>REVISIONS</i>				Comprehensive Engineering Services, Inc. 201 S Orange Ave, Suite 1300 Orlando, FL 32801-3442 Certificate of Authorization : 7862 Ryan A. McGinnis, P.E., License No. 58694	<i>CITY OF GAINESVILLE</i> <i>RTS BUS STOP IMPROVEMENTS</i>	<i>PLAN SHEET</i>	<i>SHEET NO.</i>	
<i>DATE</i>	<i>DESCRIPTION</i>	<i>DATE</i>	<i>DESCRIPTION</i>				52	




GENERAL NOTES:

- 1. ALL FIELD DATA MEASURED BY HAND AND AS SUCH ALL MEASUREMENTS SHOULD BE CONSIDERED APPROXIMATE.
- 2. ALL SIDEWALK CROSS SLOPE TRANSITIONS SHALL BE A MINIMUM OF 5' LONG. THE EXISTING SIDEWALK SHALL BE REMOVED AND RECONSTRUCTED TO THE NEAREST JOINT BEYOND THE TRANSITION SLOPE TO THE EXTENT THAT NO REMAINING SECTION OF SIDEWALK IS LESS THAN 5' LONG.
- 3. PROPOSED SLOPES INDICATED BY AN < SYMBOL SHOULD BE CONSIDERED THE MAXIMUM ACCEPTABLE VALUE. CONTRACTOR TO VERIFY CROSS SLOPES PRIOR TO REMOVING THE EXISTING SIDEWALK. IF THE SLOPE MUST EXCEED THE MAXIMUM VALUE SHOWN, THE CONTRACTOR SHALL IMMEDIATELY NOTIFY THE ENGINEER FOR DIRECTION ON HOW TO PROCEED.
- 4. THE CONTRACTOR SHALL STAKE THE LIMITS OF THE PROPOSED CONCRETE WORK PRIOR TO BEGINNING DEMOLITION OR CONSTRUCTION SO THAT THE LOCATION AND LIMITS OF THE CONCRETE WORK CAN BE REVIEWED BY THE EOR. THE CONTRACTOR SHALL STAKE THE LIMITS OF THE WORK AND NOTIFY THE ENGINEER A MINIMUM OF FOUR CITY WORKING DAYS (MONDAY THROUGH THURSDAY, EXCLUDING CITY HOLIDAYS) PRIOR TO BEGINNING ANY DEMOLITION OR CONSTRUCTION. THE CONTRACTOR SHALL ANTICIPATE THAT MINOR ADJUSTMENTS TO THE LAYOUT MAY BE REQUIRED BY THE ENGINEER TO ENSURE THAT ANY UNFORESEEN CONFLICTS CAN BE RESOLVED PRIOR TO DEMOLITION AND CONSTRUCTION. NO WORK MAY BEGIN AT A LOCATION UNTIL APPROVAL IS PROVIDED BY THE ENGINEER.
- 5. THE CONTRACTOR SHALL COORDINATE WITH JESUS GOMEZ (RTS) AT (352) 393-7860 PRIOR TO BEGINNING WORK IN ORDER TO COORDINATE THE LOCATION OF THE TEMPORARY BUS STOP DURING CONSTRUCTION.
- 6. THE CONTRACTOR IS RESPONSIBLE FOR RELOCATING THE EXISTING BENCH AND/OR TRASH RECEPTACLE, COORDINATE THE LOCATION WITH JESUS GOMEZ (RTS) AT (352) 393-7860.

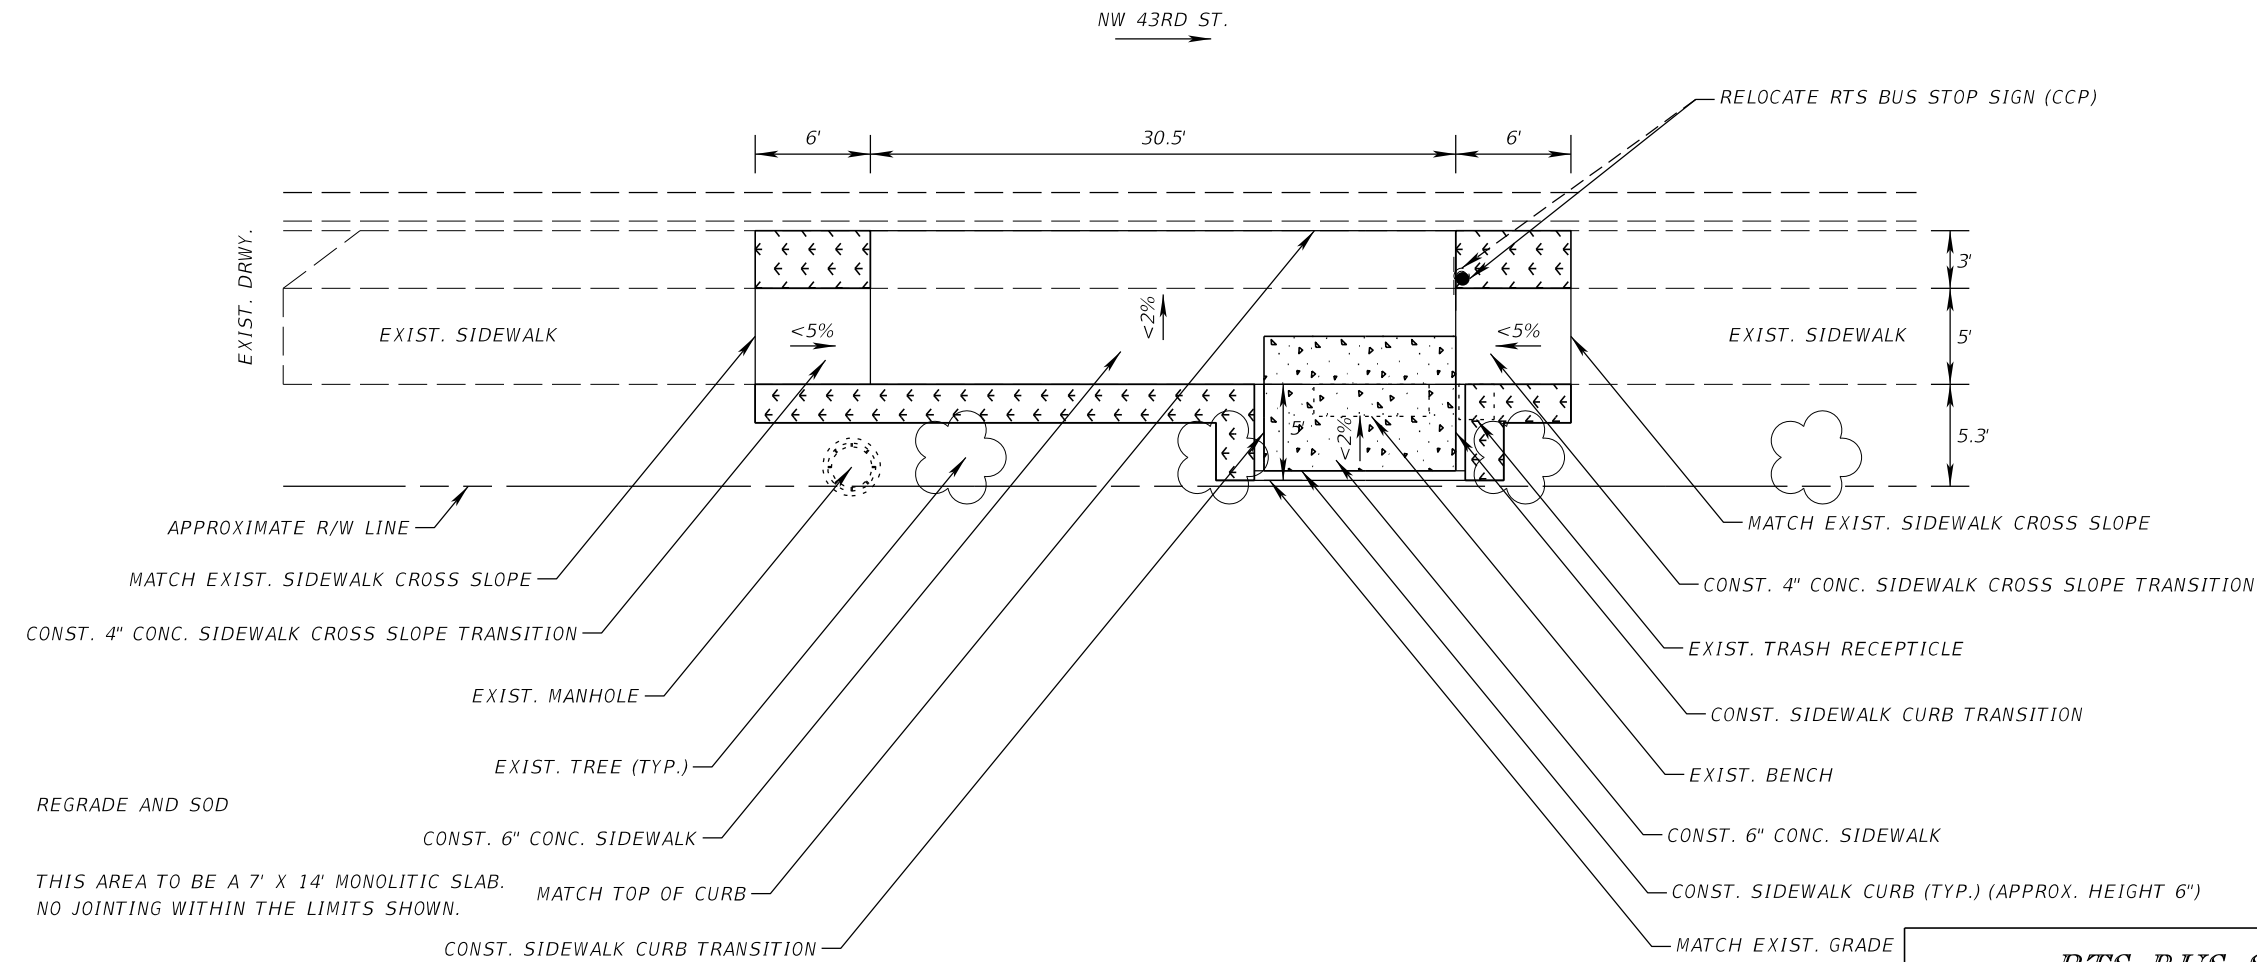

LEGEND:

- = REGRADE AND SOD
- = THIS AREA TO BE A 7' X 14' MONOLITIC SLAB. NO JOINTING WITHIN THE LIMITS SHOWN.

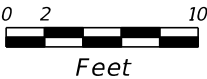


RTS BUS STOP #984

REVISIONS				Comprehensive Engineering Services, Inc. 201 S Orange Ave, Suite 1300 Orlando, FL 32801-3442 Certificate of Authorization : 7862 Ryan A. McGinnis, P.E., License No. 58694	CITY OF GAINESVILLE RTS BUS STOP IMPROVEMENTS	PLAN SHEET	SHEET NO.
DATE	DESCRIPTION	DATE	DESCRIPTION				53

GENERAL NOTES:

- 1. ALL FIELD DATA MEASURED BY HAND AND AS SUCH ALL MEASUREMENTS SHOULD BE CONSIDERED APPROXIMATE.
- 2. ALL SIDEWALK CROSS SLOPE TRANSITIONS SHALL BE A MINIMUM OF 5' LONG. THE EXISTING SIDEWALK SHALL BE REMOVED AND RECONSTRUCTED TO THE NEAREST JOINT BEYOND THE TRANSITION SLOPE TO THE EXTENT THAT NO REMAINING SECTION OF SIDEWALK IS LESS THAN 5' LONG.
- 3. PROPOSED SLOPES INDICATED BY AN < SYMBOL SHOULD BE CONSIDERED THE MAXIMUM ACCEPTABLE VALUE. CONTRACTOR TO VERIFY CROSS SLOPES PRIOR TO REMOVING THE EXISTING SIDEWALK. IF THE SLOPE MUST EXCEED THE MAXIMUM VALUE SHOWN, THE CONTRACTOR SHALL IMMEDIATELY NOTIFY THE ENGINEER FOR DIRECTION ON HOW TO PROCEED.
- 4. THE CONTRACTOR SHALL STAKE THE LIMITS OF THE PROPOSED CONCRETE WORK PRIOR TO BEGINNING DEMOLITION OR CONSTRUCTION SO THAT THE LOCATION AND LIMITS OF THE CONCRETE WORK CAN BE REVIEWED BY THE EOR. THE CONTRACTOR SHALL STAKE THE LIMITS OF THE WORK AND NOTIFY THE ENGINEER A MINIMUM OF FOUR CITY WORKING DAYS (MONDAY THROUGH THURSDAY, EXCLUDING CITY HOLIDAYS) PRIOR TO BEGINNING ANY DEMOLITION OR CONSTRUCTION. THE CONTRACTOR SHALL ANTICIPATE THAT MINOR ADJUSTMENTS TO THE LAYOUT MAY BE REQUIRED BY THE ENGINEER TO ENSURE THAT ANY UNFORESEEN CONFLICTS CAN BE RESOLVED PRIOR TO DEMOLITION AND CONSTRUCTION. NO WORK MAY BEGIN AT A LOCATION UNTIL APPROVAL IS PROVIDED BY THE ENGINEER.
- 5. THE CONTRACTOR SHALL COORDINATE WITH JESUS GOMEZ (RTS) AT (352) 393-7860 PRIOR TO BEGINNING WORK IN ORDER TO COORDINATE THE LOCATION OF THE TEMPORARY BUS STOP DURING CONSTRUCTION.
- 6. THE CONTRACTOR IS RESPONSIBLE FOR RELOCATING THE EXISTING BENCH AND/OR TRASH RECEPTACLE, COORDINATE THE LOCATION WITH JESUS GOMEZ (RTS) AT (352) 393-7860.

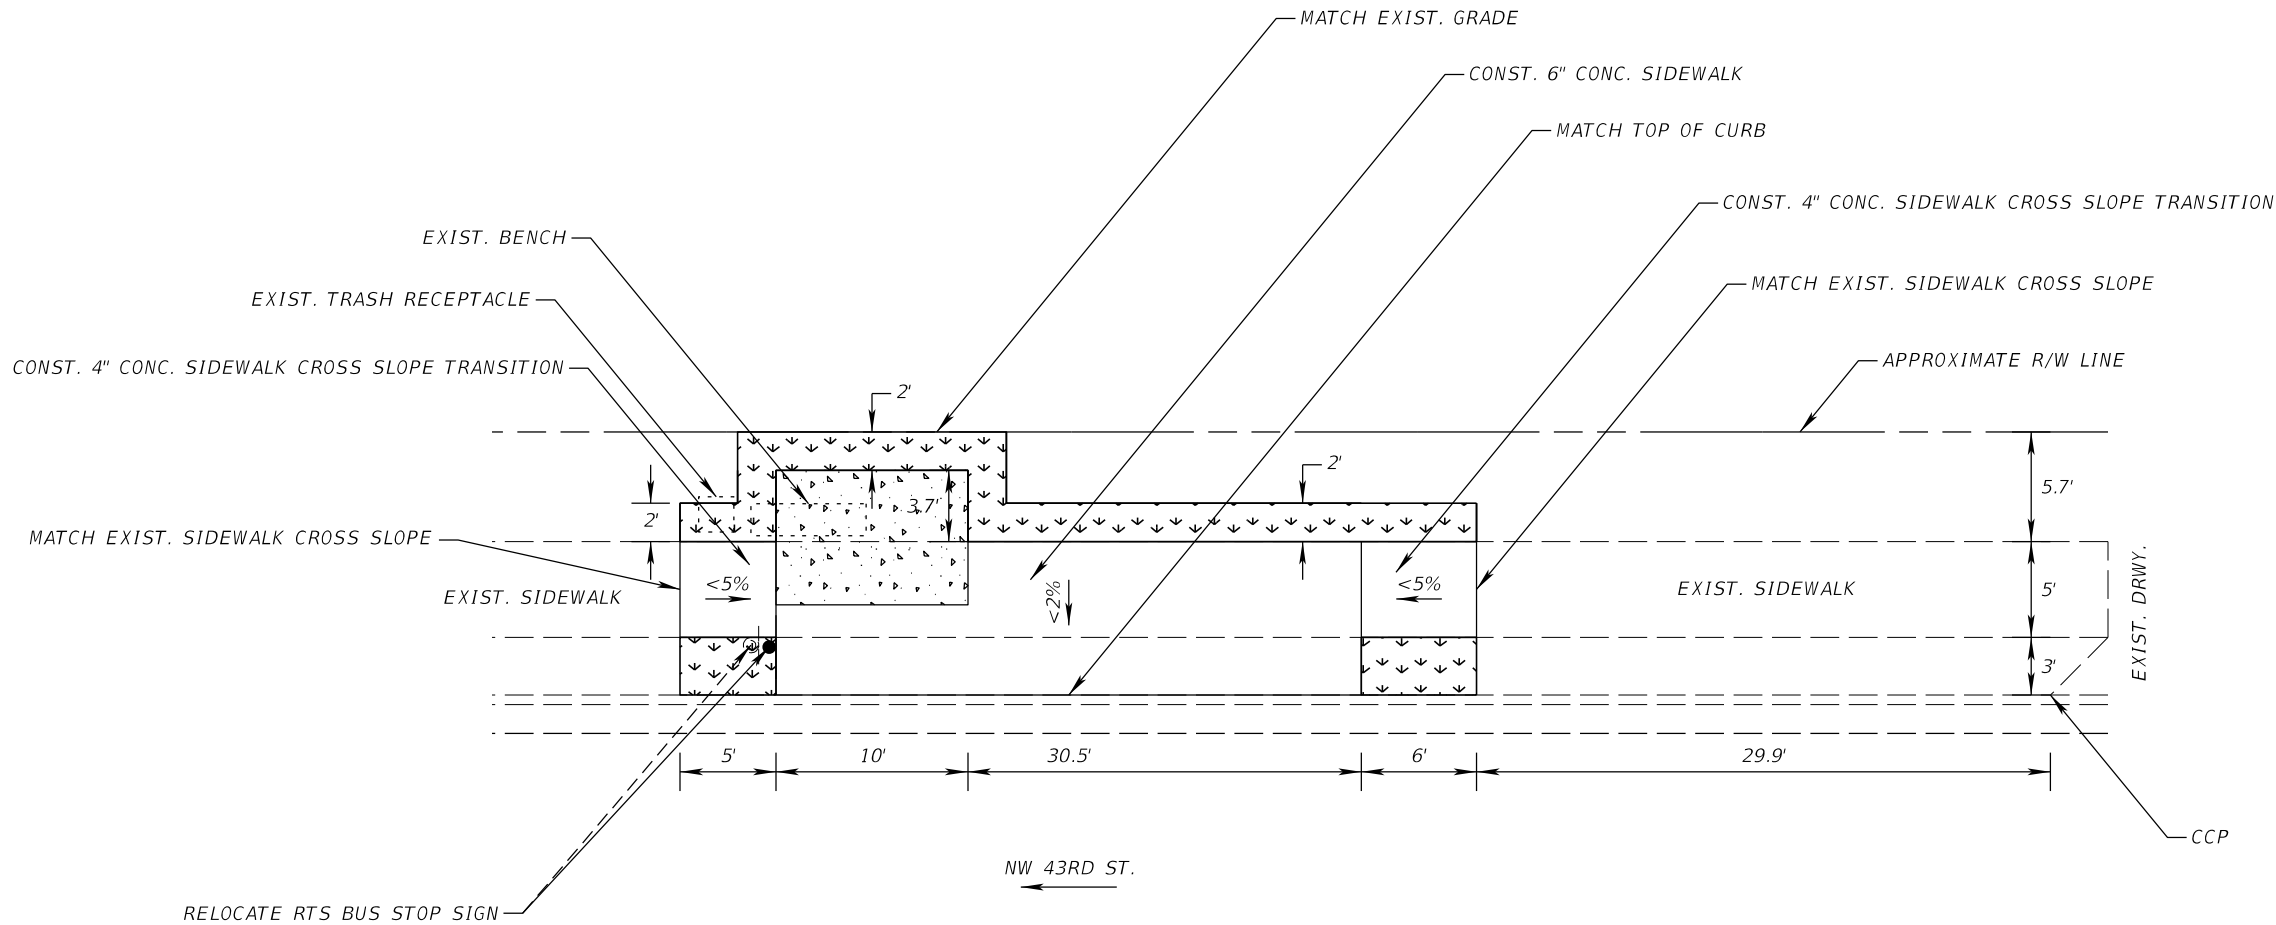

LEGEND:



= REGRADE AND SOD



= THIS AREA TO BE A 7' X 10' MONOLITIC SLAB.  
NO JOINTING WITHIN THE LIMITS SHOWN.



Feet

RTS BUS STOP #1019

REVISIONS				Comprehensive Engineering Services, Inc. 201 S Orange Ave, Suite 1300 Orlando, FL 32801-3442 Certificate of Authorization : 7862 Ryan A. McGinnis, P.E., License No. 58694	CITY OF GAINESVILLE RTS BUS STOP IMPROVEMENTS	PLAN SHEET	SHEET NO.
DATE	DESCRIPTION	DATE	DESCRIPTION				54



GENERAL NOTES:

1.

ALL FIELD DATA MEASURED BY HAND AND AS SUCH ALL MEASUREMENTS SHOULD BE CONSIDERED APPROXIMATE.
2.


ALL SIDEWALK CROSS SLOPE TRANSITIONS SHALL BE A MINIMUM OF 5' LONG. THE EXISTING SIDEWALK SHALL BE REMOVED AND RECONSTRUCTED TO THE NEAREST JOINT BEYOND THE TRANSITION SLOPE TO THE EXTENT THAT NO REMAINING SECTION OF SIDEWALK IS LESS THAN 5' LONG.
3.

PROPOSED SLOPES INDICATED BY AN < SYMBOL SHOULD BE CONSIDERED THE MAXIMUM ACCEPTABLE VALUE. FINAL SIDEWALK SLOPES SHALL PROVIDE POSITIVE DRAINAGE AS INDICATED BELOW. CONTRACTOR TO VERIFY CROSS SLOPES PRIOR TO REMOVING THE EXISTING SIDEWALK. IF THE SLOPE MUST EXCEED THE MAXIMUM VALUE SHOWN, THE CONTRACTOR SHALL IMMEDIATELY NOTIFY THE ENGINEER FOR DIRECTION ON HOW TO PROCEED.
4.

THE CONTRACTOR SHALL STAKE THE LIMITS OF THE PROPOSED CONCRETE WORK PRIOR TO BEGINNING DEMOLITION OR CONSTRUCTION SO THAT THE LOCATION AND LIMITS OF THE CONCRETE WORK CAN BE REVIEWED BY THE EOR. THE CONTRACTOR SHALL STAKE THE LIMITS OF THE WORK AND NOTIFY THE ENGINEER A MINIMUM OF FOUR CITY WORKING DAYS (MONDAY THROUGH THURSDAY, EXCLUDING CITY HOLIDAYS) PRIOR TO BEGINNING ANY DEMOLITION OR CONSTRUCTION. THE CONTRACTOR SHALL ANTICIPATE THAT MINOR ADJUSTMENTS TO THE LAYOUT MAY BE REQUIRED BY THE ENGINEER TO ENSURE THAT ANY UNFORESEEN CONFLICTS CAN BE RESOLVED PRIOR TO DEMOLITION AND CONSTRUCTION. NO WORK MAY BEGIN AT A LOCATION UNTIL APPROVAL IS PROVIDED BY THE ENGINEER.
5.

THE CONTRACTOR SHALL COORDINATE WITH JESUS GOMEZ (RTS) AT (352) 393-7860 PRIOR TO BEGINNING WORK IN ORDER TO COORDINATE THE LOCATION OF THE TEMPORARY BUS STOP DURING CONSTRUCTION.
6.

THE CONTRACTOR IS RESPONSIBLE FOR RELOCATING THE EXISTING BENCH AND/OR TRASH RECEPTACLE, COORDINATE THE LOCATION WITH JESUS GOMEZ (RTS) AT (352) 393-7860.

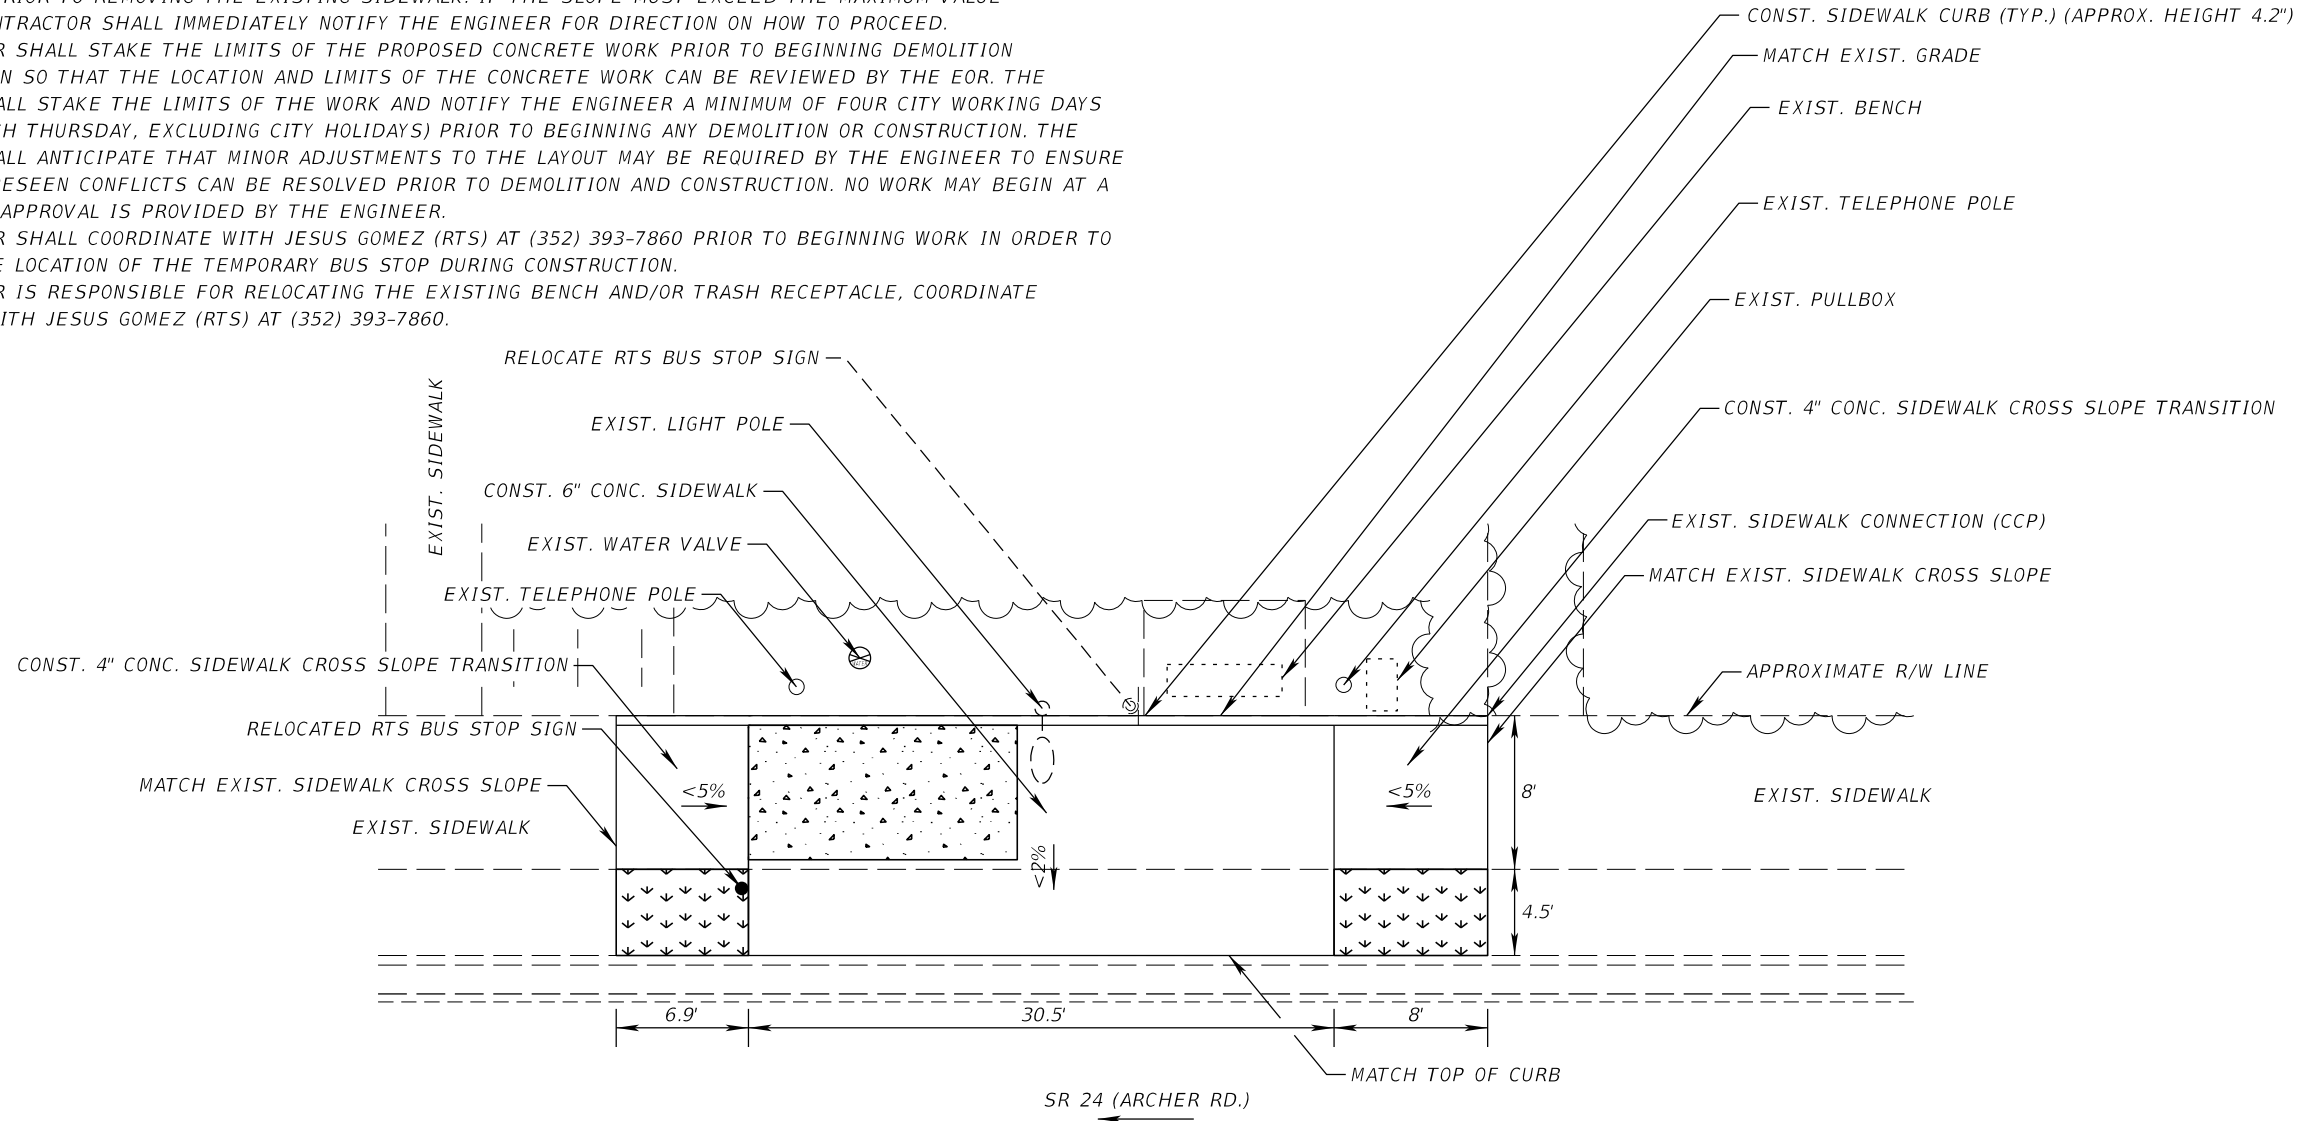


LEGEND:

- =


REGRADE AND SOD
- =

THIS AREA TO BE A 7' X 14' MONOLITIC SLAB.  
NO JOINTING WITHIN THE LIMITS SHOWN.

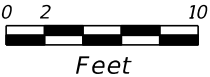

						<i>RTS BUS STOP #1028</i>		
<i>REVISIONS</i>				Comprehensive Engineering Services, Inc. 201 S Orange Ave, Suite 1300 Orlando, FL 32801-3442 Certificate of Authorization : 7862 Ryan A. McGinnis, P.E., License No. 58694	<i>CITY OF GAINESVILLE</i> <i>RTS BUS STOP IMPROVEMENTS</i>	<i>PLAN SHEET</i>	<i>SHEET NO.</i>	
<i>DATE</i>	<i>DESCRIPTION</i>	<i>DATE</i>	<i>DESCRIPTION</i>					
							56	


1. ALL FIELD DATA MEASURED BY HAND AND AS SUCH ALL MEASUREMENTS SHOULD BE CONSIDERED APPROXIMATE.
2. ALL SIDEWALK CROSS SLOPE TRANSITIONS SHALL BE A MINIMUM OF 5' LONG. THE EXISTING SIDEWALK SHALL BE REMOVED AND RECONSTRUCTED TO THE NEAREST JOINT BEYOND THE TRANSITION SLOPE TO THE EXTENT THAT NO REMAINING SECTION OF SIDEWALK IS LESS THAN 5' LONG.
3. PROPOSED SLOPES INDICATED BY AN < SYMBOL SHOULD BE CONSIDERED THE MAXIMUM ACCEPTABLE VALUE. CONTRACTOR TO VERIFY CROSS SLOPES PRIOR TO REMOVING THE EXISTING SIDEWALK. IF THE SLOPE MUST EXCEED THE MAXIMUM VALUE SHOWN, THE CONTRACTOR SHALL IMMEDIATELY NOTIFY THE ENGINEER FOR DIRECTION ON HOW TO PROCEED.
4. THE CONTRACTOR SHALL STAKE THE LIMITS OF THE PROPOSED CONCRETE WORK PRIOR TO BEGINNING DEMOLITION OR CONSTRUCTION SO THAT THE LOCATION AND LIMITS OF THE CONCRETE WORK CAN BE REVIEWED BY THE EOR. THE CONTRACTOR SHALL STAKE THE LIMITS OF THE WORK AND NOTIFY THE ENGINEER A MINIMUM OF FOUR CITY WORKING DAYS (MONDAY THROUGH THURSDAY, EXCLUDING CITY HOLIDAYS) PRIOR TO BEGINNING ANY DEMOLITION OR CONSTRUCTION. THE CONTRACTOR SHALL ANTICIPATE THAT MINOR ADJUSTMENTS TO THE LAYOUT MAY BE REQUIRED BY THE ENGINEER TO ENSURE THAT ANY UNFORESEEN CONFLICTS CAN BE RESOLVED PRIOR TO DEMOLITION AND CONSTRUCTION. NO WORK MAY BEGIN AT A LOCATION UNTIL APPROVAL IS PROVIDED BY THE ENGINEER.
5. THE CONTRACTOR SHALL COORDINATE WITH JESUS GOMEZ (RTS) AT (352) 393-7860 PRIOR TO BEGINNING WORK IN ORDER TO COORDINATE THE LOCATION OF THE TEMPORARY BUS STOP DURING CONSTRUCTION.

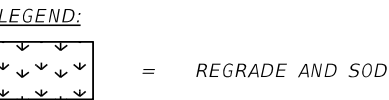


BWimberly 6/2/2017 4:56:37 PM T:\Projects\1200719\000000000000\roadway\PLANRD1157.DGN

GENERAL NOTES:

1. ALL FIELD DATA MEASURED BY HAND AND AS SUCH ALL MEASUREMENTS SHOULD BE CONSIDERED APPROXIMATE.
2. ALL SIDEWALK CROSS SLOPE TRANSITIONS SHALL BE A MINIMUM OF 5' LONG. THE EXISTING SIDEWALK SHALL BE REMOVED AND RECONSTRUCTED TO THE NEAREST JOINT BEYOND THE TRANSITION SLOPE TO THE EXTENT THAT NO REMAINING SECTION OF SIDEWALK IS LESS THAN 5' LONG.
3. PROPOSED SLOPES INDICATED BY AN < SYMBOL SHOULD BE CONSIDERED THE MAXIMUM ACCEPTABLE VALUE. FINAL SIDEWALK SLOPES SHALL PROVIDE POSITIVE DRAINAGE AS INDICATED BELOW. CONTRACTOR TO VERIFY CROSS SLOPES PRIOR TO REMOVING THE EXISTING SIDEWALK. IF THE SLOPE MUST EXCEED THE MAXIMUM VALUE SHOWN, THE CONTRACTOR SHALL IMMEDIATELY NOTIFY THE ENGINEER FOR DIRECTION ON HOW TO PROCEED.
4. THE CONTRACTOR SHALL STAKE THE LIMITS OF THE PROPOSED CONCRETE WORK PRIOR TO BEGINNING DEMOLITION OR CONSTRUCTION SO THAT THE LOCATION AND LIMITS OF THE CONCRETE WORK CAN BE REVIEWED BY THE EOR. THE CONTRACTOR SHALL STAKE THE LIMITS OF THE WORK AND NOTIFY THE ENGINEER A MINIMUM OF FOUR CITY WORKING DAYS (MONDAY THROUGH THURSDAY, EXCLUDING CITY HOLIDAYS) PRIOR TO BEGINNING ANY DEMOLITION OR CONSTRUCTION. THE CONTRACTOR SHALL ANTICIPATE THAT MINOR ADJUSTMENTS TO THE LAYOUT MAY BE REQUIRED BY THE ENGINEER TO ENSURE THAT ANY UNFORESEEN CONFLICTS CAN BE RESOLVED PRIOR TO DEMOLITION AND CONSTRUCTION. NO WORK MAY BEGIN AT A LOCATION UNTIL APPROVAL IS PROVIDED BY THE ENGINEER.
5. THE CONTRACTOR SHALL COORDINATE WITH JESUS GOMEZ (RTS) AT (352) 393-7860 PRIOR TO BEGINNING WORK IN ORDER TO COORDINATE THE LOCATION OF THE TEMPORARY BUS STOP DURING CONSTRUCTION.
6. THIS RTS BUS STOP IS LOCATED IN A CRA DISTRICT.

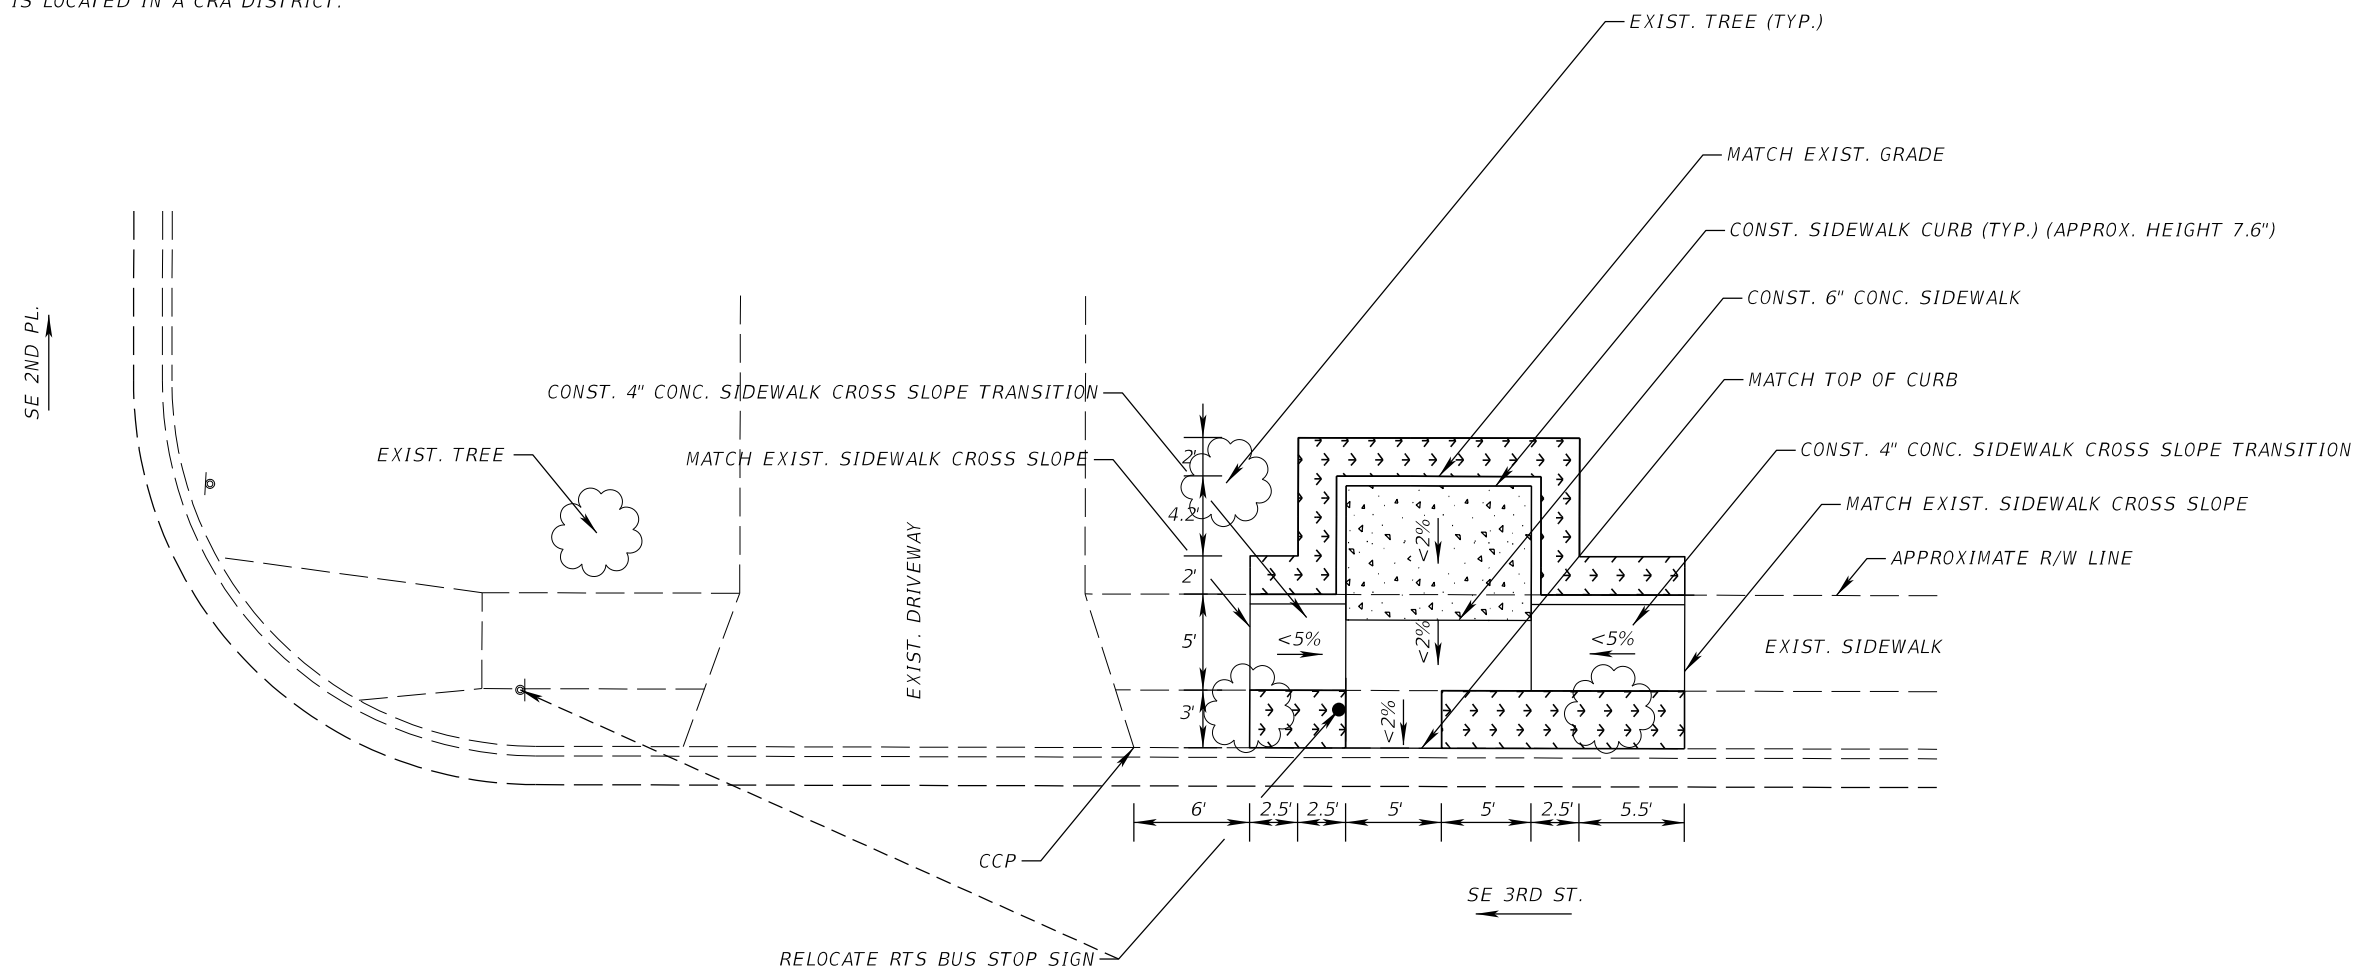


LEGEND:

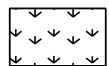

= REGRADE AND SOD



= THIS AREA TO BE A 7' X 14' MONOLITIC SLAB.  
NO JOINTING WITHIN THE LIMITS SHOWN.

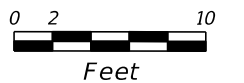


RTS BUS STOP #1216

REVISIONS				Comprehensive Engineering Services, Inc. 201 S Orange Ave, Suite 1300 Orlando, FL 32801-3442 Certificate of Authorization : 7862 Ryan A. McGinnis, P.E., License No. 58694	<i>CITY OF GAINESVILLE</i> <i>RTS BUS STOP IMPROVEMENTS</i>	<i>PLAN SHEET</i>	SHEET NO.
DATE	DESCRIPTION	DATE	DESCRIPTION				58

GENERAL NOTES:

- 1. ALL FIELD DATA MEASURED BY HAND AND AS SUCH ALL MEASUREMENTS SHOULD BE CONSIDERED APPROXIMATE.
- 2. ALL SIDEWALK CROSS SLOPE TRANSITIONS SHALL BE A MINIMUM OF 5' LONG. THE EXISTING SIDEWALK SHALL BE REMOVED AND RECONSTRUCTED TO THE NEAREST JOINT BEYOND THE TRANSITION SLOPE TO THE EXTENT THAT NO REMAINING SECTION OF SIDEWALK IS LESS THAN 5' LONG.
- 3. PROPOSED SLOPES INDICATED BY AN < SYMBOL SHOULD BE CONSIDERED THE MAXIMUM ACCEPTABLE VALUE. CONTRACTOR TO VERIFY CROSS SLOPES PRIOR TO REMOVING THE EXISTING SIDEWALK. IF THE SLOPE MUST EXCEED THE MAXIMUM VALUE SHOWN, THE CONTRACTOR SHALL IMMEDIATELY NOTIFY THE ENGINEER FOR DIRECTION ON HOW TO PROCEED.
- 4. THE CONTRACTOR SHALL STAKE THE LIMITS OF THE PROPOSED CONCRETE WORK PRIOR TO BEGINNING DEMOLITION OR CONSTRUCTION SO THAT THE LOCATION AND LIMITS OF THE CONCRETE WORK CAN BE REVIEWED BY THE EOR. THE CONTRACTOR SHALL STAKE THE LIMITS OF THE WORK AND NOTIFY THE ENGINEER A MINIMUM OF FOUR CITY WORKING DAYS (MONDAY THROUGH THURSDAY, EXCLUDING CITY HOLIDAYS) PRIOR TO BEGINNING ANY DEMOLITION OR CONSTRUCTION. THE CONTRACTOR SHALL ANTICIPATE THAT MINOR ADJUSTMENTS TO THE LAYOUT MAY BE REQUIRED BY THE ENGINEER TO ENSURE THAT ANY UNFORESEEN CONFLICTS CAN BE RESOLVED PRIOR TO DEMOLITION AND CONSTRUCTION. NO WORK MAY BEGIN AT A LOCATION UNTIL APPROVAL IS PROVIDED BY THE ENGINEER.
- 5. THE CONTRACTOR SHALL COORDINATE WITH JESUS GOMEZ (RTS) AT (352) 393-7860 PRIOR TO BEGINNING WORK IN ORDER TO COORDINATE THE LOCATION OF THE TEMPORARY BUS STOP DURING CONSTRUCTION.

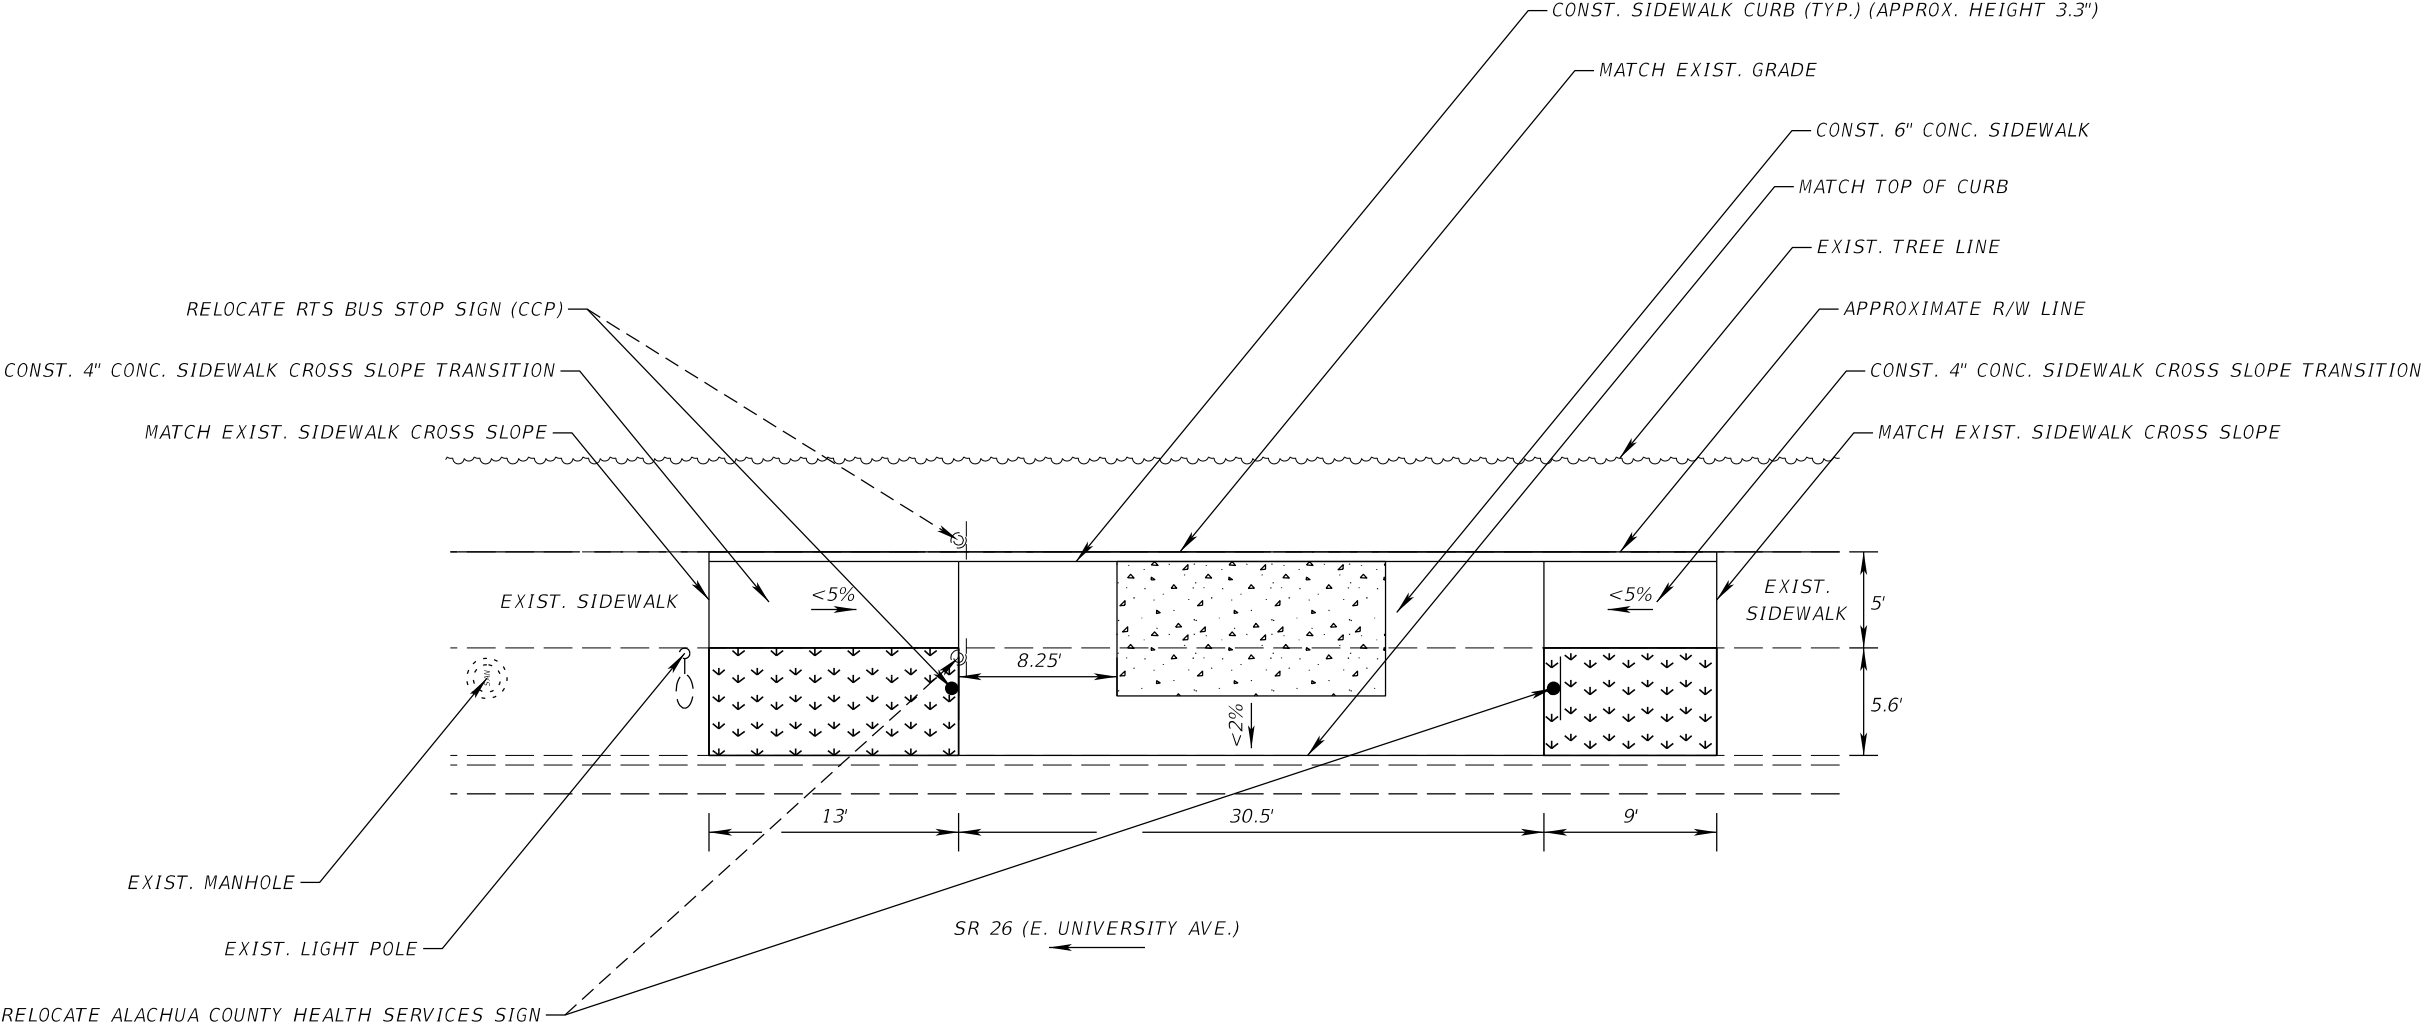


LEGEND:



= REGRADE AND SOD



= THIS AREA TO BE A 7' X 14' MONOLITIC SLAB.  
NO JOINTING WITHIN THE LIMITS SHOWN.

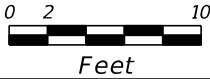

RTS BUS STOP #1239

REVISIONS				Comprehensive Engineering Services, Inc. 201 S Orange Ave, Suite 1300 Orlando, FL 32801-3442 Certificate of Authorization : 7862 Ryan A. McGinnis, P.E., License No. 58694	CITY OF GAINESVILLE RTS BUS STOP IMPROVEMENTS	PLAN SHEET	SHEET NO.
DATE	DESCRIPTION	DATE	DESCRIPTION				
							59

GENERAL NOTES:

1.


ALL FIELD DATA MEASURED BY HAND AND AS SUCH ALL MEASUREMENTS SHOULD BE CONSIDERED APPROXIMATE.
2.

ALL SIDEWALK CROSS SLOPE TRANSITIONS SHALL BE A MINIMUM OF 5' LONG. THE EXISTING SIDEWALK SHALL BE REMOVED AND RECONSTRUCTED TO THE NEAREST JOINT BEYOND THE TRANSITION SLOPE TO THE EXTENT THAT NO REMAINING SECTION OF SIDEWALK IS LESS THAN 5' LONG.
3.

PROPOSED SLOPES INDICATED BY AN < SYMBOL SHOULD BE CONSIDERED THE MAXIMUM ACCEPTABLE VALUE. CONTRACTOR TO VERIFY CROSS SLOPES PRIOR TO REMOVING THE EXISTING SIDEWALK. IF THE SLOPE MUST EXCEED THE MAXIMUM VALUE SHOWN, THE CONTRACTOR SHALL IMMEDIATELY NOTIFY THE ENGINEER FOR DIRECTION ON HOW TO PROCEED.
4.

THE CONTRACTOR SHALL STAKE THE LIMITS OF THE PROPOSED CONCRETE WORK PRIOR TO BEGINNING DEMOLITION OR CONSTRUCTION SO THAT THE LOCATION AND LIMITS OF THE CONCRETE WORK CAN BE REVIEWED BY THE EOR. THE CONTRACTOR SHALL STAKE THE LIMITS OF THE WORK AND NOTIFY THE ENGINEER A MINIMUM OF FOUR CITY WORKING DAYS (MONDAY THROUGH THURSDAY, EXCLUDING CITY HOLIDAYS) PRIOR TO BEGINNING ANY DEMOLITION OR CONSTRUCTION. THE CONTRACTOR SHALL ANTICIPATE THAT MINOR ADJUSTMENTS TO THE LAYOUT MAY BE REQUIRED BY THE ENGINEER TO ENSURE THAT ANY UNFORESEEN CONFLICTS CAN BE RESOLVED PRIOR TO DEMOLITION AND CONSTRUCTION. NO WORK MAY BEGIN AT A LOCATION UNTIL APPROVAL IS PROVIDED BY THE ENGINEER.
5.

THE CONTRACTOR SHALL COORDINATE WITH JESUS GOMEZ (RTS) AT (352) 393-7860 PRIOR TO BEGINNING WORK IN ORDER TO COORDINATE THE LOCATION OF THE TEMPORARY BUS STOP DURING CONSTRUCTION.

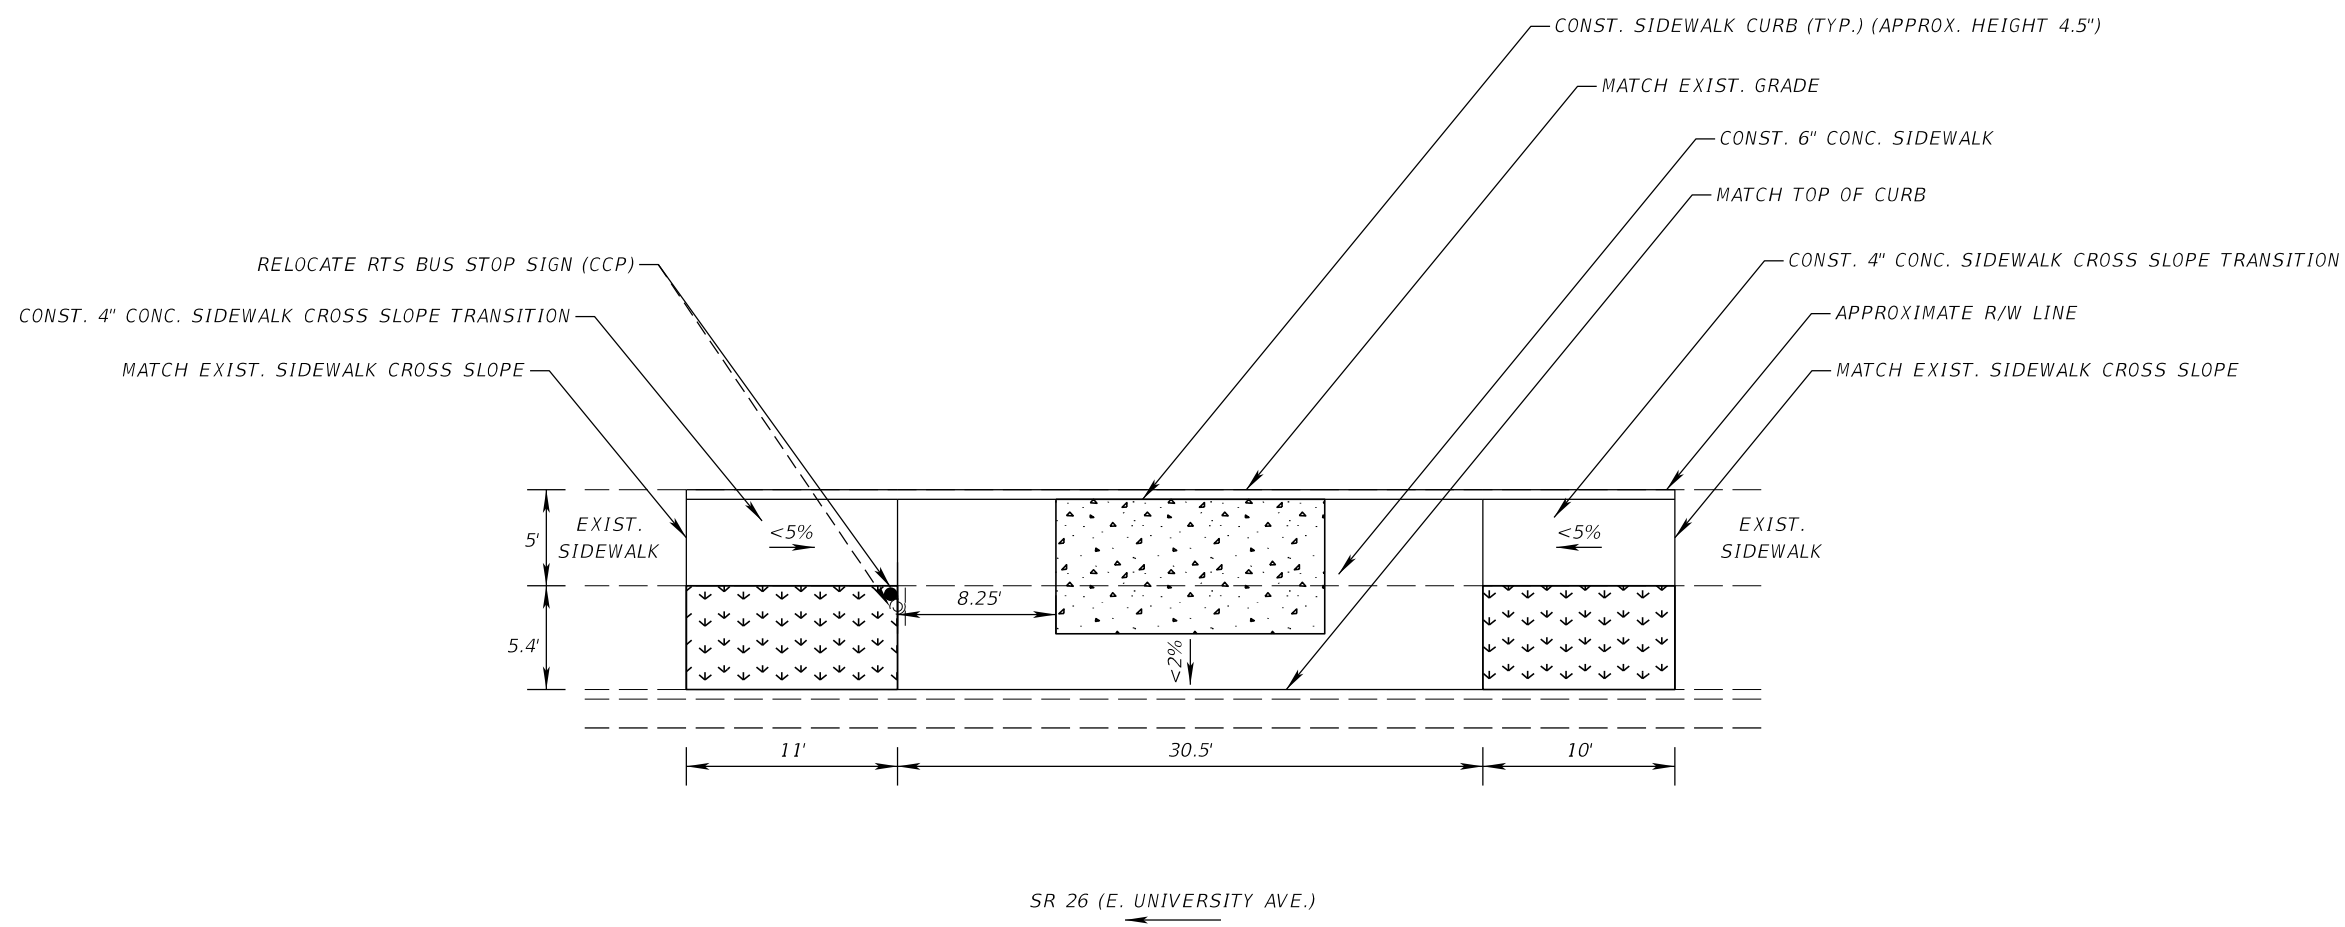


LEGEND:

- =

REGRADE AND SOD
- =



THIS AREA TO BE A 7' X 14' MONOLITIC SLAB.  
NO JOINTING WITHIN THE LIMITS SHOWN.

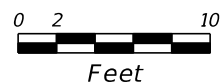

REVISIONS				Comprehensive Engineering Services, Inc. 201 S Orange Ave, Suite 1300 Orlando, FL 32801-3442 Certificate of Authorization : 7862 Ryan A. McGinnis, P.E., License No. 58694	CITY OF GAINESVILLE RTS BUS STOP IMPROVEMENTS	PLAN SHEET	SHEET NO.
DATE	DESCRIPTION	DATE	DESCRIPTION				60



1. ALL FIELD DATA MEASURED BY HAND AND AS SUCH ALL MEASUREMENTS SHOULD BE CONSIDERED APPROXIMATE.
2. ALL SIDEWALK CROSS SLOPE TRANSITIONS SHALL BE A MINIMUM OF 5' LONG. THE EXISTING SIDEWALK SHALL BE REMOVED AND RECONSTRUCTED TO THE NEAREST JOINT BEYOND THE TRANSITION SLOPE TO THE EXTENT THAT NO REMAINING SECTION OF SIDEWALK IS LESS THAN 5' LONG.
3. PROPOSED SLOPES INDICATED BY AN < SYMBOL SHOULD BE CONSIDERED THE MAXIMUM ACCEPTABLE VALUE. CONTRACTOR TO VERIFY CROSS SLOPES PRIOR TO REMOVING THE EXISTING SIDEWALK. IF THE SLOPE MUST EXCEED THE MAXIMUM VALUE SHOWN, THE CONTRACTOR SHALL IMMEDIATELY NOTIFY THE ENGINEER FOR DIRECTION ON HOW TO PROCEED.
4. THE CONTRACTOR SHALL STAKE THE LIMITS OF THE PROPOSED CONCRETE WORK PRIOR TO BEGINNING DEMOLITION OR CONSTRUCTION SO THAT THE LOCATION AND LIMITS OF THE CONCRETE WORK CAN BE REVIEWED BY THE EOR. THE CONTRACTOR SHALL STAKE THE LIMITS OF THE WORK AND NOTIFY THE ENGINEER A MINIMUM OF FOUR CITY WORKING DAYS (MONDAY THROUGH THURSDAY, EXCLUDING CITY HOLIDAYS) PRIOR TO BEGINNING ANY DEMOLITION OR CONSTRUCTION. THE CONTRACTOR SHALL ANTICIPATE THAT MINOR ADJUSTMENTS TO THE LAYOUT MAY BE REQUIRED BY THE ENGINEER TO ENSURE THAT ANY UNFORESEEN CONFLICTS CAN BE RESOLVED PRIOR TO DEMOLITION AND CONSTRUCTION. NO WORK MAY BEGIN AT A LOCATION UNTIL APPROVAL IS PROVIDED BY THE ENGINEER.
5. THE CONTRACTOR SHALL COORDINATE WITH JESUS GOMEZ (RTS) AT (352) 393-7860 PRIOR TO BEGINNING WORK IN ORDER TO COORDINATE THE LOCATION OF THE TEMPORARY BUS STOP DURING CONSTRUCTION.
6. THIS RTS BUS STOP IS LOCATED IN A CRA DISTRICT.

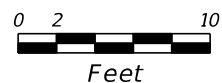
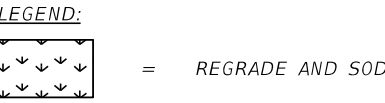


*PLAN SHEET*


<b>REVISIONS</b>				Comprehensive Engineering Services, Inc. 201 S Orange Ave, Suite 1300 Orlando, FL 32801-3442 Certificate of Authorization : 7862 Ryan A. McGinnis, P.E., License No. 58694	CITY OF GAINESVILLE  RTS BUS STOP IMPROVEMENTS	PLAN SHEET	SHEET NO.
<b>DATE</b>	<b>DESCRIPTION</b>	<b>DATE</b>	<b>DESCRIPTION</b>				61

GENERAL NOTES:

- 1. ALL FIELD DATA MEASURED BY HAND AND AS SUCH ALL MEASUREMENTS SHOULD BE CONSIDERED APPROXIMATE.
- 2. ALL SIDEWALK CROSS SLOPE TRANSITIONS SHALL BE A MINIMUM OF 5' LONG. THE EXISTING SIDEWALK SHALL BE REMOVED AND RECONSTRUCTED TO THE NEAREST JOINT BEYOND THE TRANSITION SLOPE TO THE EXTENT THAT NO REMAINING SECTION OF SIDEWALK IS LESS THAN 5' LONG.
- 3. PROPOSED SLOPES INDICATED BY AN < SYMBOL SHOULD BE CONSIDERED THE MAXIMUM ACCEPTABLE VALUE. FINAL SIDEWALK SLOPES SHALL PROVIDE POSITIVE DRAINAGE AS INDICATED BELOW. CONTRACTOR TO VERIFY CROSS SLOPES PRIOR TO REMOVING THE EXISTING SIDEWALK. IF THE SLOPE MUST EXCEED THE MAXIMUM VALUE SHOWN, THE CONTRACTOR SHALL IMMEDIATELY NOTIFY THE ENGINEER FOR DIRECTION ON HOW TO PROCEED.
- 4. THE CONTRACTOR SHALL STAKE THE LIMITS OF THE PROPOSED CONCRETE WORK PRIOR TO BEGINNING DEMOLITION OR CONSTRUCTION SO THAT THE LOCATION AND LIMITS OF THE CONCRETE WORK CAN BE REVIEWED BY THE EOR. THE CONTRACTOR SHALL STAKE THE LIMITS OF THE WORK AND NOTIFY THE ENGINEER A MINIMUM OF FOUR CITY WORKING DAYS (MONDAY THROUGH THURSDAY, EXCLUDING CITY HOLIDAYS) PRIOR TO BEGINNING ANY DEMOLITION OR CONSTRUCTION. THE CONTRACTOR SHALL ANTICIPATE THAT MINOR ADJUSTMENTS TO THE LAYOUT MAY BE REQUIRED BY THE ENGINEER TO ENSURE THAT ANY UNFORESEEN CONFLICTS CAN BE RESOLVED PRIOR TO DEMOLITION AND CONSTRUCTION. NO WORK MAY BEGIN AT A LOCATION UNTIL APPROVAL IS PROVIDED BY THE ENGINEER.
- 5. THE CONTRACTOR SHALL COORDINATE WITH JESUS GOMEZ (RTS) AT (352) 393-7860 PRIOR TO BEGINNING WORK IN ORDER TO COORDINATE THE LOCATION OF THE TEMPORARY BUS STOP DURING CONSTRUCTION.

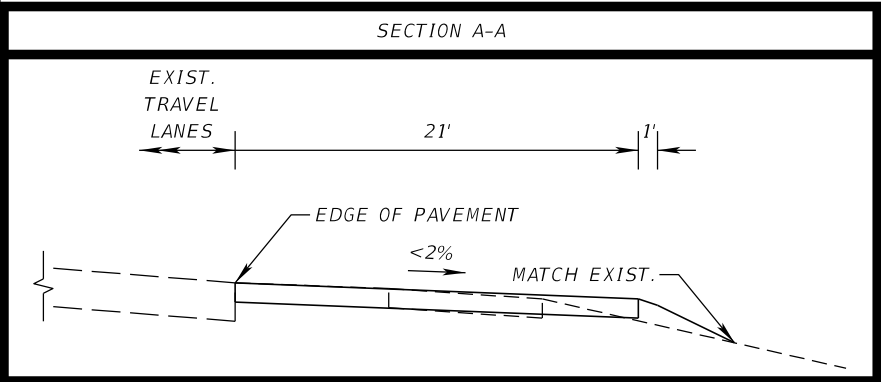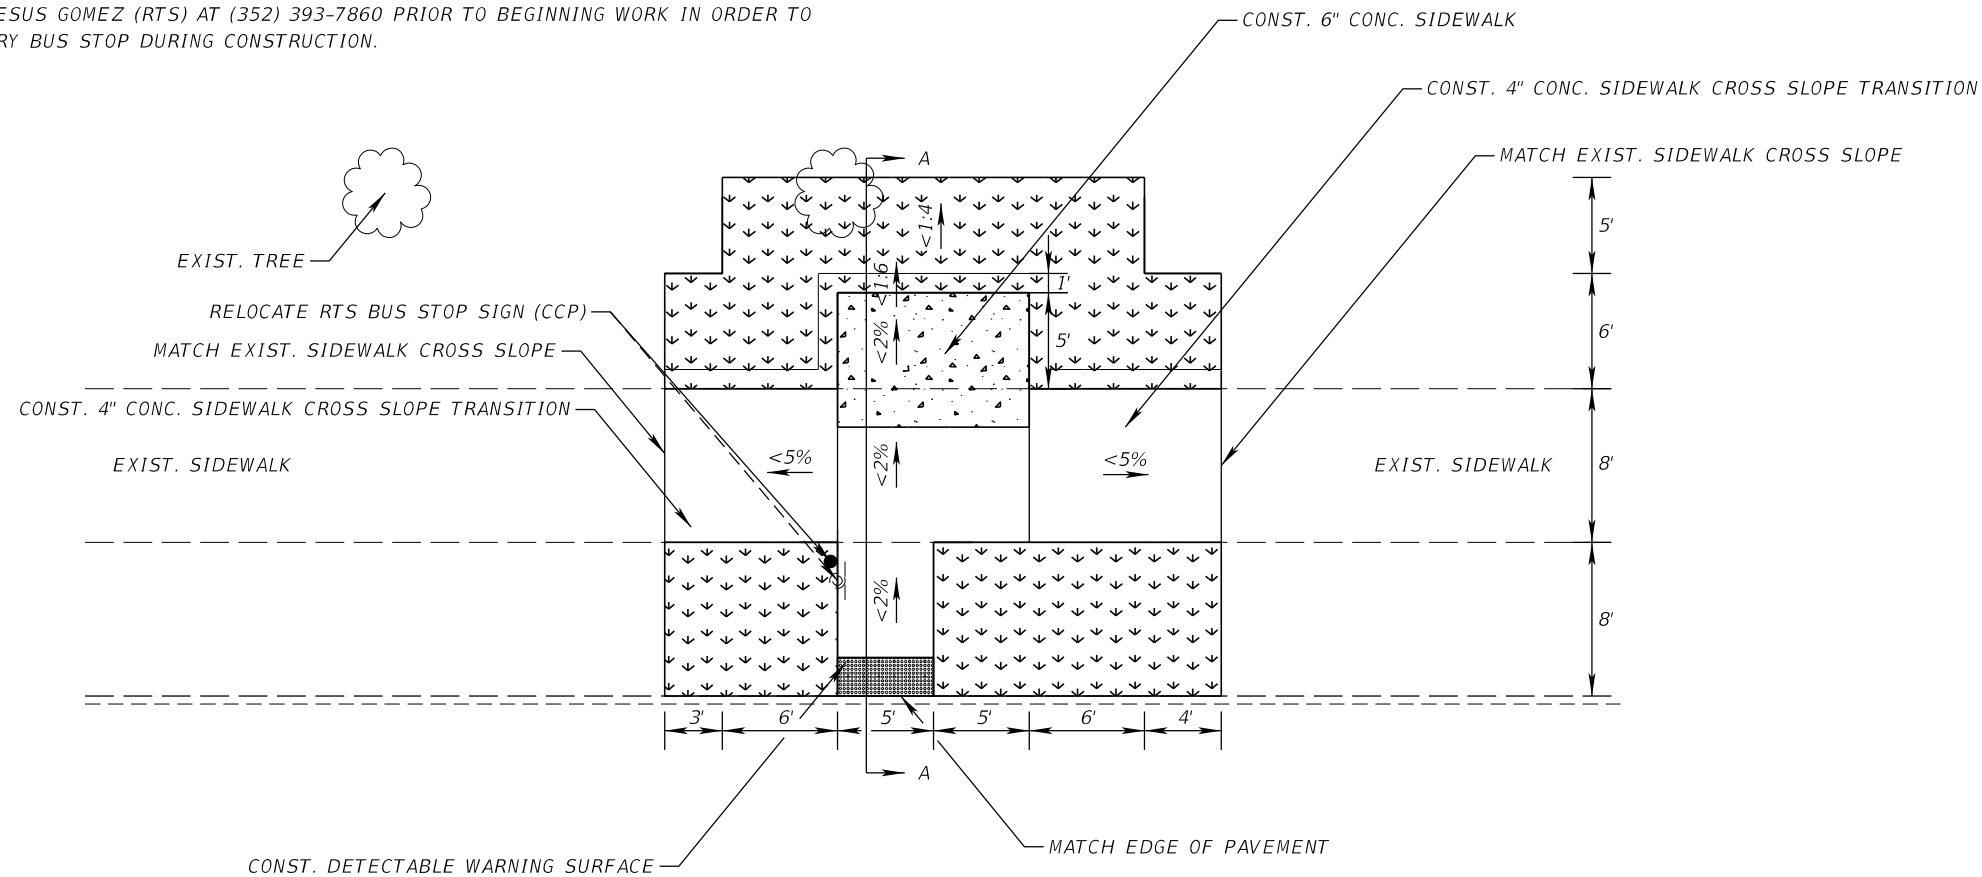


LEGEND:

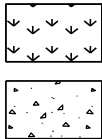

- = REGRADE AND SOD
- = THIS AREA TO BE A 7' X 10' MONOLITIC SLAB. NO JOINTING WITHIN THE LIMITS SHOWN.

NOTE: R/W OUTSIDE LIMITS OF SHEET.

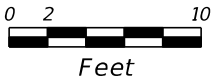

REVISIONS				Comprehensive Engineering Services, Inc. 201 S Orange Ave, Suite 1300 Orlando, FL 32801-3442 Certificate of Authorization : 7862 Ryan A. McGinnis, P.E., License No. 58694	CITY OF GAINESVILLE RTS BUS STOP IMPROVEMENTS	PLAN SHEET	SHEET NO.
DATE	DESCRIPTION	DATE	DESCRIPTION				
							62

GENERAL NOTES:

1.

ALL FIELD DATA MEASURED BY HAND AND AS SUCH ALL MEASUREMENTS SHOULD BE CONSIDERED APPROXIMATE.
2.




ALL SIDEWALK CROSS SLOPE TRANSITIONS SHALL BE A MINIMUM OF 5' LONG. THE EXISTING SIDEWALK SHALL BE REMOVED AND RECONSTRUCTED TO THE NEAREST JOINT BEYOND THE TRANSITION SLOPE TO THE EXTENT THAT NO REMAINING SECTION OF SIDEWALK IS LESS THAN 5' LONG.
3.

PROPOSED SLOPES INDICATED BY AN < SYMBOL SHOULD BE CONSIDERED THE MAXIMUM ACCEPTABLE VALUE. FINAL SIDEWALK SLOPES SHALL PROVIDE POSITIVE DRAINAGE AS INDICATED BELOW. CONTRACTOR TO VERIFY CROSS SLOPES PRIOR TO REMOVING THE EXISTING SIDEWALK. IF THE SLOPE MUST EXCEED THE MAXIMUM VALUE SHOWN, THE CONTRACTOR SHALL IMMEDIATELY NOTIFY THE ENGINEER FOR DIRECTION ON HOW TO PROCEED.
4.

THE CONTRACTOR SHALL STAKE THE LIMITS OF THE PROPOSED CONCRETE WORK PRIOR TO BEGINNING DEMOLITION OR CONSTRUCTION SO THAT THE LOCATION AND LIMITS OF THE CONCRETE WORK CAN BE REVIEWED BY THE EOR. THE CONTRACTOR SHALL STAKE THE LIMITS OF THE WORK AND NOTIFY THE ENGINEER A MINIMUM OF FOUR CITY WORKING DAYS (MONDAY THROUGH THURSDAY, EXCLUDING CITY HOLIDAYS) PRIOR TO BEGINNING ANY DEMOLITION OR CONSTRUCTION. THE CONTRACTOR SHALL ANTICIPATE THAT MINOR ADJUSTMENTS TO THE LAYOUT MAY BE REQUIRED BY THE ENGINEER TO ENSURE THAT ANY UNFORESEEN CONFLICTS CAN BE RESOLVED PRIOR TO DEMOLITION AND CONSTRUCTION. NO WORK MAY BEGIN AT A LOCATION UNTIL APPROVAL IS PROVIDED BY THE ENGINEER.
5.

THE CONTRACTOR SHALL COORDINATE WITH JESUS GOMEZ (RTS) AT (352) 393-7860 PRIOR TO BEGINNING WORK IN ORDER TO COORDINATE THE LOCATION OF THE TEMPORARY BUS STOP DURING CONSTRUCTION.
6.

THE CONTRACTOR IS RESPONSIBLE FOR RELOCATING THE EXISTING BENCH AND/OR TRASH RECEPTACLE, COORDINATE THE LOCATION WITH JESUS GOMEZ (RTS) AT (352) 393-7860.

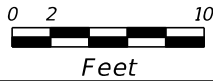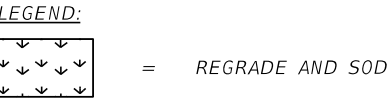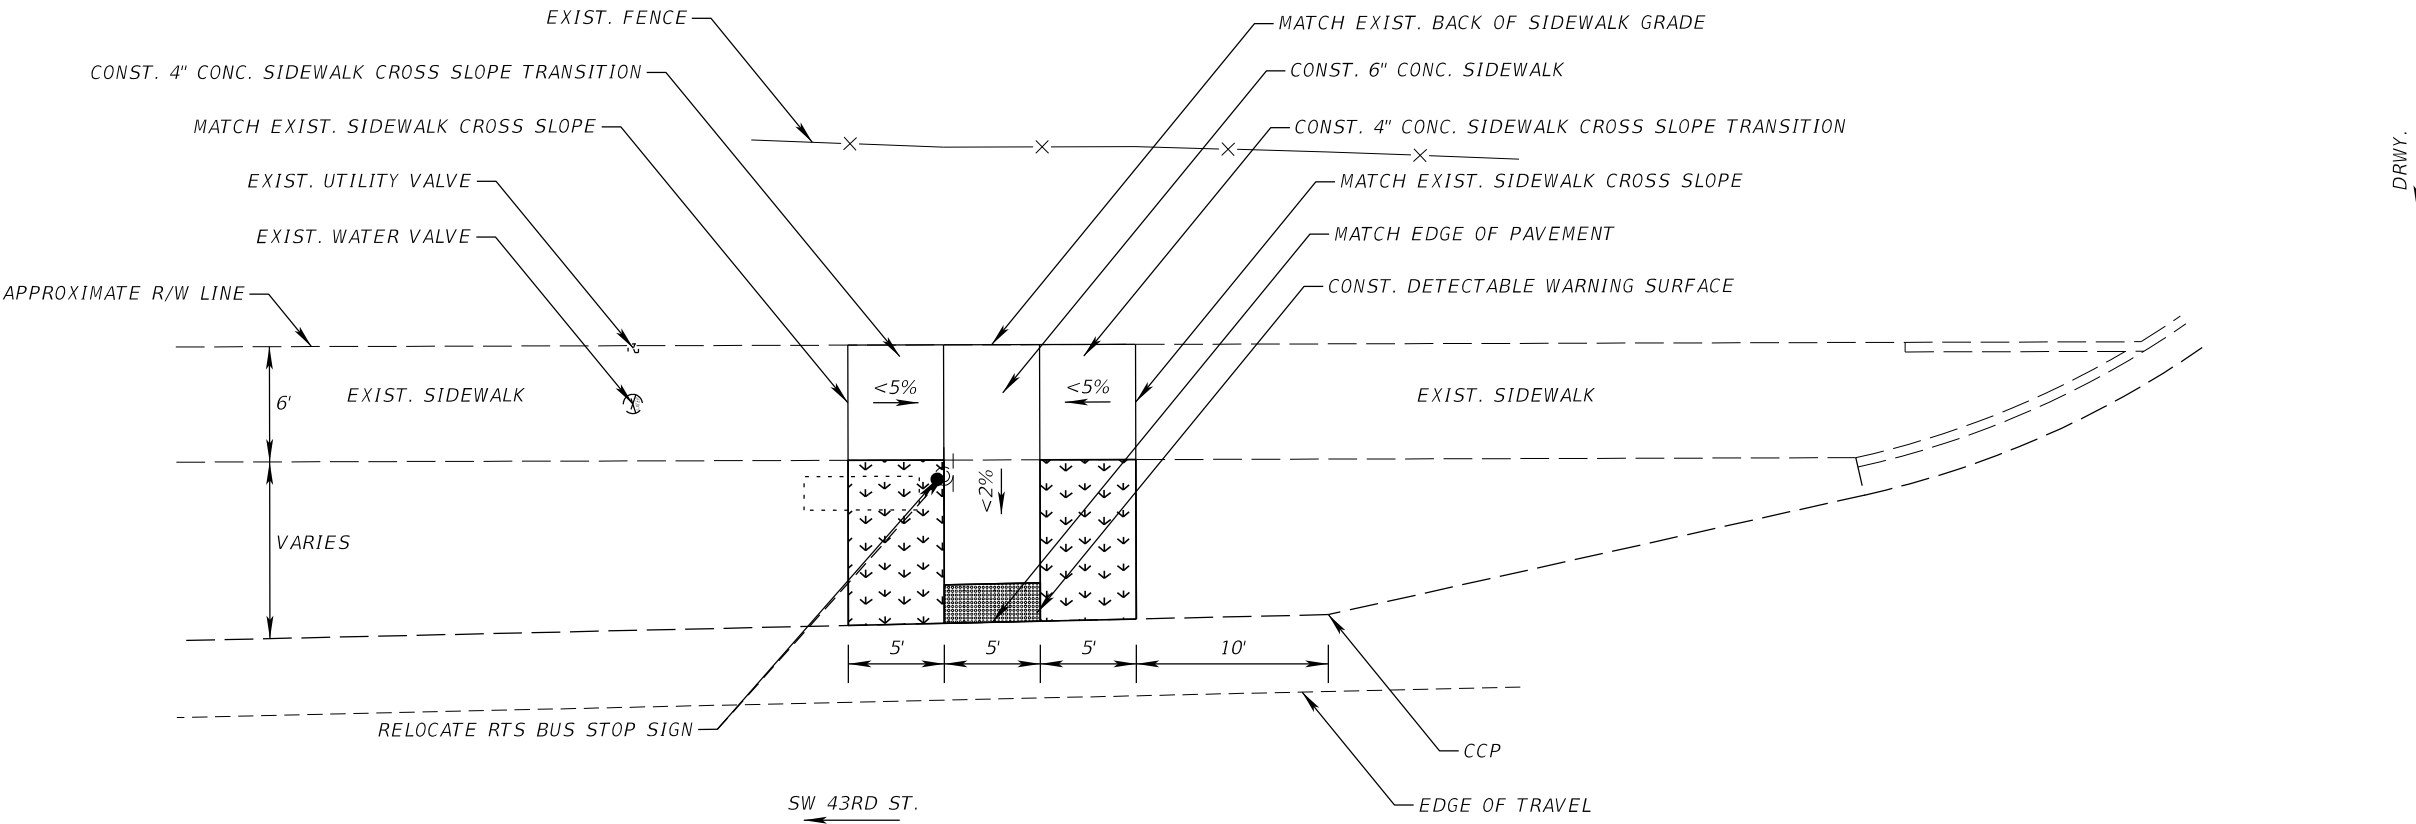

						RTS BUS STOP #1272		
REVISIONS				Comprehensive Engineering Services, Inc. 201 S Orange Ave, Suite 1300 Orlando, FL 32801-3442 Certificate of Authorization : 7862 Ryan A. McGinnis, P.E., License No. 58694	CITY OF GAINESVILLE RTS BUS STOP IMPROVEMENTS	PLAN SHEET	SHEET NO.	
DATE	DESCRIPTION	DATE	DESCRIPTION				63	

GENERAL NOTES:

1.


ALL FIELD DATA MEASURED BY HAND AND AS SUCH ALL MEASUREMENTS SHOULD BE CONSIDERED APPROXIMATE.
2.


ALL SIDEWALK CROSS SLOPE TRANSITIONS SHALL BE A MINIMUM OF 5' LONG. THE EXISTING SIDEWALK SHALL BE REMOVED AND RECONSTRUCTED TO THE NEAREST JOINT BEYOND THE TRANSITION SLOPE TO THE EXTENT THAT NO REMAINING SECTION OF SIDEWALK IS LESS THAN 5' LONG.
3.


PROPOSED SLOPES INDICATED BY AN < SYMBOL SHOULD BE CONSIDERED THE MAXIMUM ACCEPTABLE VALUE. FINAL SIDEWALK SLOPES SHALL PROVIDE POSITIVE DRAINAGE AS INDICATED BELOW. CONTRACTOR TO VERIFY CROSS SLOPES PRIOR TO REMOVING THE EXISTING SIDEWALK. IF THE SLOPE MUST EXCEED THE MAXIMUM VALUE SHOWN, THE CONTRACTOR SHALL IMMEDIATELY NOTIFY THE ENGINEER FOR DIRECTION ON HOW TO PROCEED.
4.

THE CONTRACTOR SHALL STAKE THE LIMITS OF THE PROPOSED CONCRETE WORK PRIOR TO BEGINNING DEMOLITION OR CONSTRUCTION SO THAT THE LOCATION AND LIMITS OF THE CONCRETE WORK CAN BE REVIEWED BY THE EOR. THE CONTRACTOR SHALL STAKE THE LIMITS OF THE WORK AND NOTIFY THE ENGINEER A MINIMUM OF FOUR CITY WORKING DAYS (MONDAY THROUGH THURSDAY, EXCLUDING CITY HOLIDAYS) PRIOR TO BEGINNING ANY DEMOLITION OR CONSTRUCTION. THE CONTRACTOR SHALL ANTICIPATE THAT MINOR ADJUSTMENTS TO THE LAYOUT MAY BE REQUIRED BY THE ENGINEER TO ENSURE THAT ANY UNFORESEEN CONFLICTS CAN BE RESOLVED PRIOR TO DEMOLITION AND CONSTRUCTION. NO WORK MAY BEGIN AT A LOCATION UNTIL APPROVAL IS PROVIDED BY THE ENGINEER.
5.

THE CONTRACTOR SHALL COORDINATE WITH JESUS GOMEZ (RTS) AT (352) 393-7860 PRIOR TO BEGINNING WORK IN ORDER TO COORDINATE THE LOCATION OF THE TEMPORARY BUS STOP DURING CONSTRUCTION.

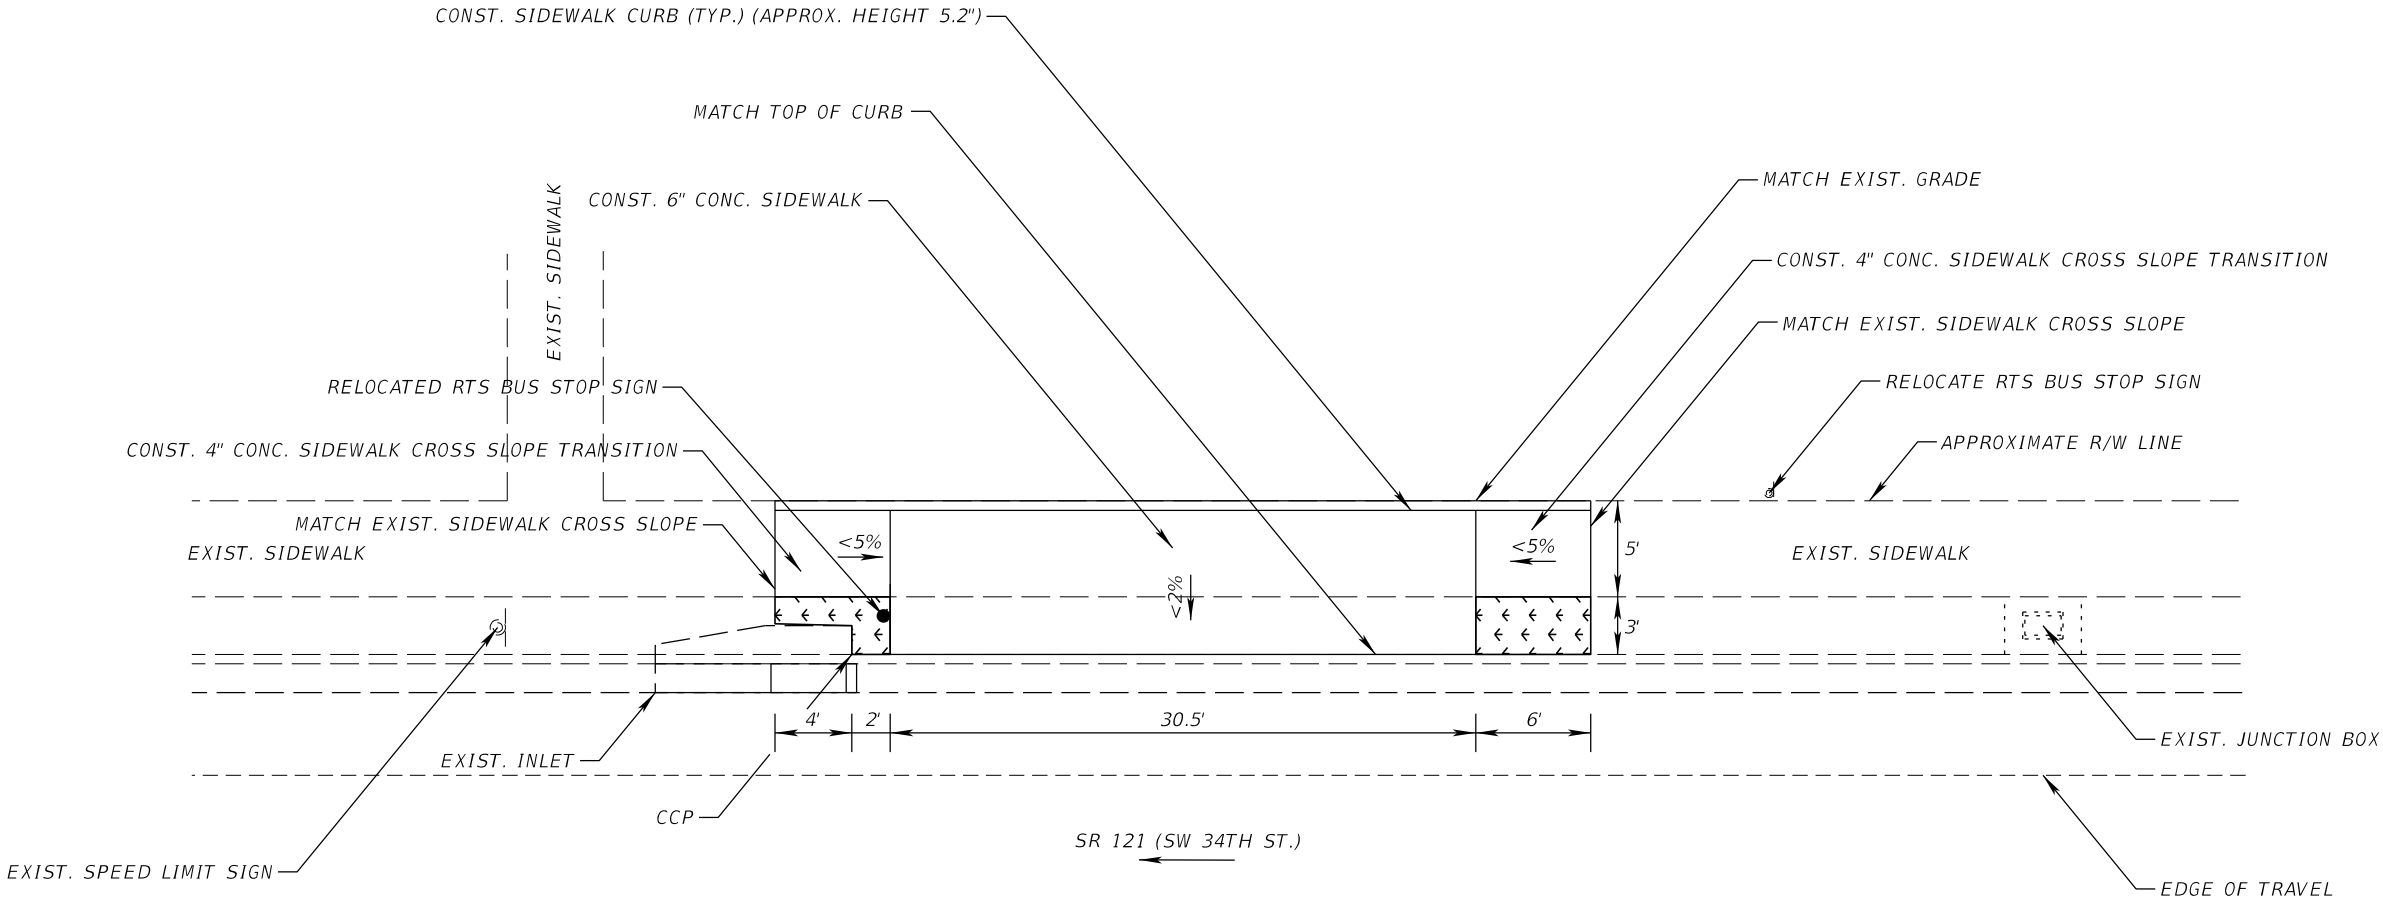

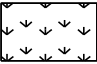LEGEND:  
 = REGRADE AND SOD

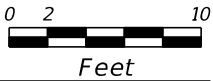


RTS BUS STOP #1299

REVISIONS				Comprehensive Engineering Services, Inc. 201 S Orange Ave, Suite 1300 Orlando, FL 32801-3442 Certificate of Authorization : 7862 Ryan A. McGinnis, P.E., License No. 58694	CITY OF GAINESVILLE RTS BUS STOP IMPROVEMENTS	PLAN SHEET	SHEET NO.
DATE	DESCRIPTION	DATE	DESCRIPTION				64



GENERAL NOTES:


1. ALL FIELD DATA MEASURED BY HAND AND AS SUCH ALL MEASUREMENTS SHOULD BE CONSIDERED APPROXIMATE.
2. ALL SIDEWALK CROSS SLOPE TRANSITIONS SHALL BE A MINIMUM OF 5' LONG. THE EXISTING SIDEWALK SHALL BE REMOVED AND RECONSTRUCTED TO THE NEAREST JOINT BEYOND THE TRANSITION SLOPE TO THE EXTENT THAT NO REMAINING SECTION OF SIDEWALK IS LESS THAN 5' LONG.
3. PROPOSED SLOPES INDICATED BY AN < SYMBOL SHOULD BE CONSIDERED THE MAXIMUM ACCEPTABLE VALUE. FINAL SIDEWALK SLOPES SHALL PROVIDE POSITIVE DRAINAGE AS INDICATED BELOW. CONTRACTOR TO VERIFY CROSS SLOPES PRIOR TO REMOVING THE EXISTING SIDEWALK. IF THE SLOPE MUST EXCEED THE MAXIMUM VALUE SHOWN, THE CONTRACTOR SHALL IMMEDIATELY NOTIFY THE ENGINEER FOR DIRECTION ON HOW TO PROCEED.
4. THE CONTRACTOR SHALL STAKE THE LIMITS OF THE PROPOSED CONCRETE WORK PRIOR TO BEGINNING DEMOLITION OR CONSTRUCTION SO THAT THE LOCATION AND LIMITS OF THE CONCRETE WORK CAN BE REVIEWED BY THE EOR. THE CONTRACTOR SHALL STAKE THE LIMITS OF THE WORK AND NOTIFY THE ENGINEER A MINIMUM OF FOUR CITY WORKING DAYS (MONDAY THROUGH THURSDAY, EXCLUDING CITY HOLIDAYS) PRIOR TO BEGINNING ANY DEMOLITION OR CONSTRUCTION. THE CONTRACTOR SHALL ANTICIPATE THAT MINOR ADJUSTMENTS TO THE LAYOUT MAY BE REQUIRED BY THE ENGINEER TO ENSURE THAT ANY UNFORESEEN CONFLICTS CAN BE RESOLVED PRIOR TO DEMOLITION AND CONSTRUCTION. NO WORK MAY BEGIN AT A LOCATION UNTIL APPROVAL IS PROVIDED BY THE ENGINEER.
5. THE CONTRACTOR SHALL COORDINATE WITH JESUS GOMEZ (RTS) AT (352) 393-7860 PRIOR TO BEGINNING WORK IN ORDER TO COORDINATE THE LOCATION OF THE TEMPORARY BUS STOP DURING CONSTRUCTION.
6. THIS RTS BUS STOP IS LOCATED IN A CRA DISTRICT.

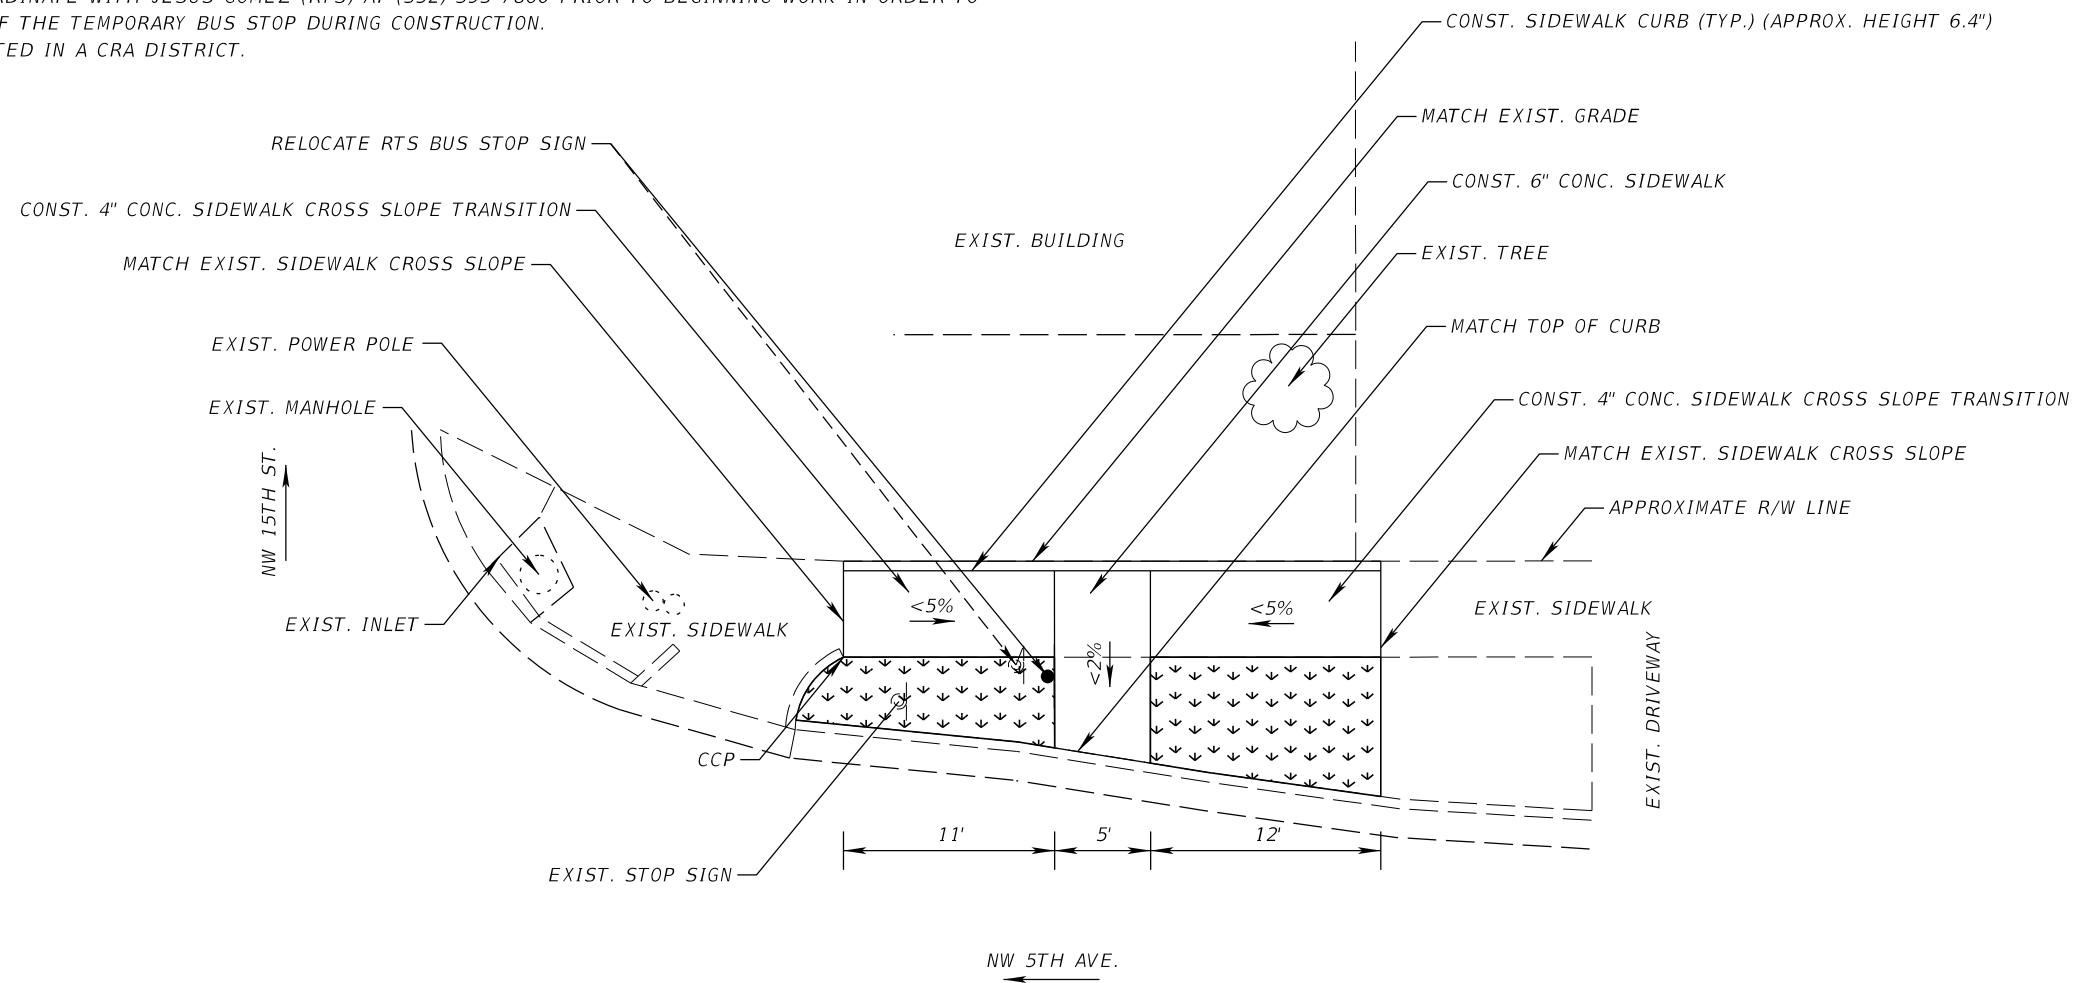

LEGEND:



= REGRADE AND SOD

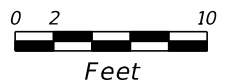

RTS BUS STOP #1412

<div> <div> <div>REVISIONS</div> <table> <tr> <th>DATE</th> <th>DESCRIPTION</th> <th>DATE</th> <th>DESCRIPTION</th> </tr> <tr> <td> </td> <td> </td> <td> </td> <td> </td> </tr> </table> </div> <div> Comprehensive Engineering Services, Inc.  201 S Orange Ave, Suite 1300  Orlando, FL 32801-3442  Certificate of Authorization : 7862  Ryan A. McGinnis, P.E., License No. 58694 </div> <div> <div>CITY OF GAINESVILLE</div> <div>RTS BUS STOP IMPROVEMENTS</div> </div> <div> <div>PLAN SHEET</div> <div>66</div> </div> </div>				DATE	DESCRIPTION	DATE	DESCRIPTION				
DATE	DESCRIPTION	DATE	DESCRIPTION								

GENERAL NOTES:

1.



ALL FIELD DATA MEASURED BY HAND AND AS SUCH ALL MEASUREMENTS SHOULD BE CONSIDERED APPROXIMATE.
2.

ALL SIDEWALK CROSS SLOPE TRANSITIONS SHALL BE A MINIMUM OF 5' LONG. THE EXISTING SIDEWALK SHALL BE REMOVED AND RECONSTRUCTED TO THE NEAREST JOINT BEYOND THE TRANSITION SLOPE TO THE EXTENT THAT NO REMAINING SECTION OF SIDEWALK IS LESS THAN 5' LONG.
3.

PROPOSED SLOPES INDICATED BY AN < SYMBOL SHOULD BE CONSIDERED THE MAXIMUM ACCEPTABLE VALUE. CONTRACTOR TO VERIFY CROSS SLOPES PRIOR TO REMOVING THE EXISTING SIDEWALK. IF THE SLOPE MUST EXCEED THE MAXIMUM VALUE SHOWN, THE CONTRACTOR SHALL IMMEDIATELY NOTIFY THE ENGINEER FOR DIRECTION ON HOW TO PROCEED.
4.

THE CONTRACTOR SHALL STAKE THE LIMITS OF THE PROPOSED CONCRETE WORK PRIOR TO BEGINNING DEMOLITION OR CONSTRUCTION SO THAT THE LOCATION AND LIMITS OF THE CONCRETE WORK CAN BE REVIEWED BY THE EOR. THE CONTRACTOR SHALL STAKE THE LIMITS OF THE WORK AND NOTIFY THE ENGINEER A MINIMUM OF FOUR CITY WORKING DAYS (MONDAY THROUGH THURSDAY, EXCLUDING CITY HOLIDAYS) PRIOR TO BEGINNING ANY DEMOLITION OR CONSTRUCTION. THE CONTRACTOR SHALL ANTICIPATE THAT MINOR ADJUSTMENTS TO THE LAYOUT MAY BE REQUIRED BY THE ENGINEER TO ENSURE THAT ANY UNFORESEEN CONFLICTS CAN BE RESOLVED PRIOR TO DEMOLITION AND CONSTRUCTION. NO WORK MAY BEGIN AT A LOCATION UNTIL APPROVAL IS PROVIDED BY THE ENGINEER.
5.

THE CONTRACTOR SHALL COORDINATE WITH JESUS GOMEZ (RTS) AT (352) 393-7860 PRIOR TO BEGINNING WORK IN ORDER TO COORDINATE THE LOCATION OF THE TEMPORARY BUS STOP DURING CONSTRUCTION.

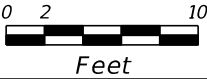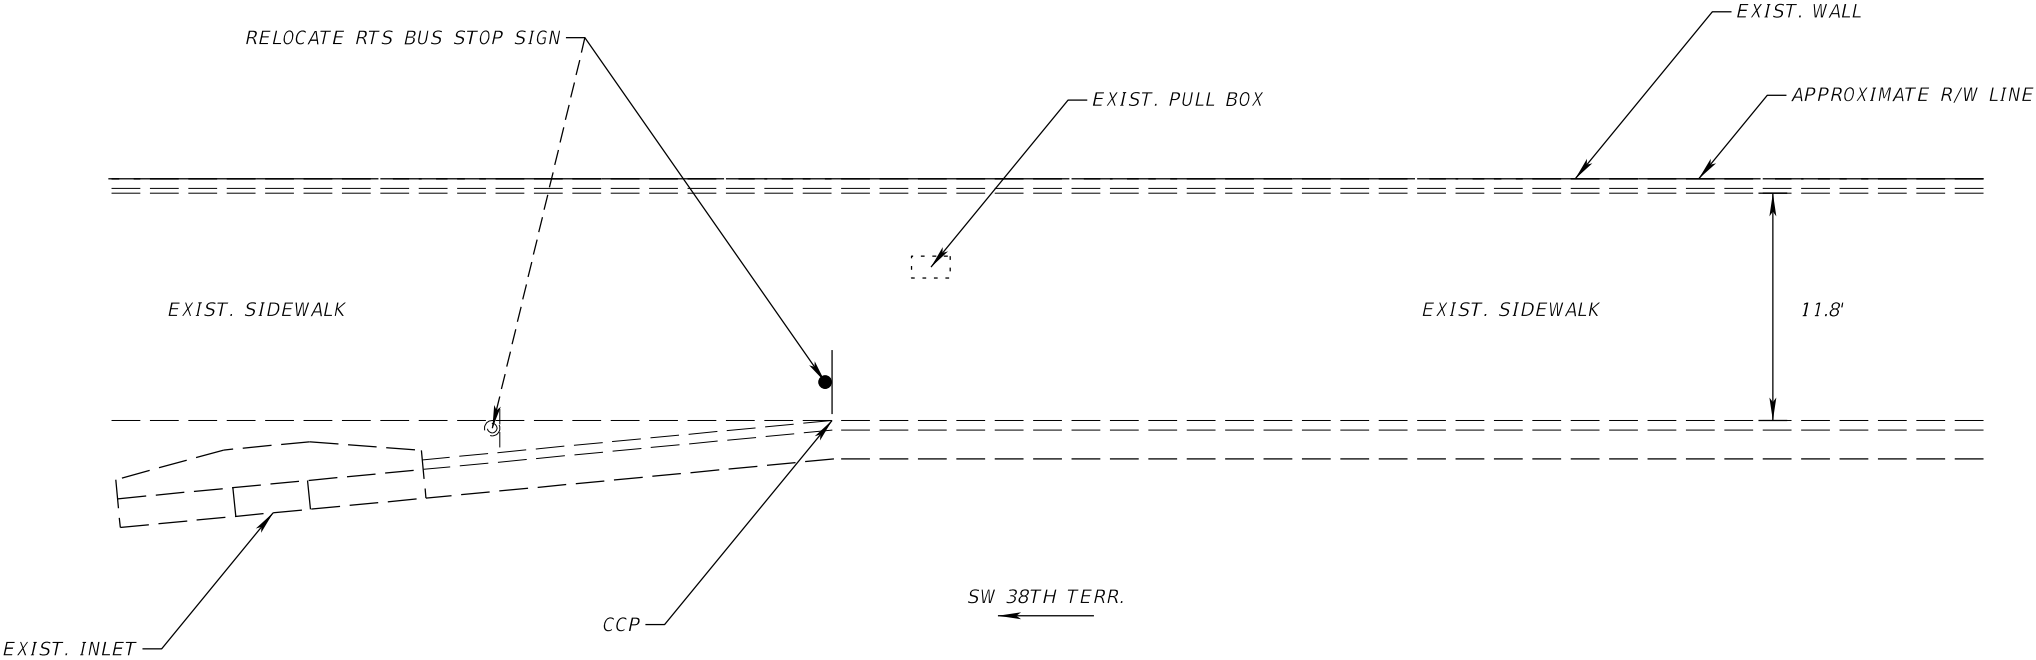

						RTS BUS STOP #1459		
REVISIONS				Comprehensive Engineering Services, Inc. 201 S Orange Ave, Suite 1300 Orlando, FL 32801-3442 Certificate of Authorization : 7862 Ryan A. McGinnis, P.E., License No. 58694	CITY OF GAINESVILLE RTS BUS STOP IMPROVEMENTS	PLAN SHEET	SHEET NO.	
DATE	DESCRIPTION	DATE	DESCRIPTION				67	

GENERAL NOTES:

1.


ALL FIELD DATA MEASURED BY HAND AND AS SUCH ALL MEASUREMENTS SHOULD BE CONSIDERED APPROXIMATE.
2.

ALL SIDEWALK CROSS SLOPE TRANSITIONS SHALL BE A MINIMUM OF 5' LONG. THE EXISTING SIDEWALK SHALL BE REMOVED AND RECONSTRUCTED TO THE NEAREST JOINT BEYOND THE TRANSITION SLOPE TO THE EXTENT THAT NO REMAINING SECTION OF SIDEWALK IS LESS THAN 5' LONG.
3.

PROPOSED SLOPES INDICATED BY AN < SYMBOL SHOULD BE CONSIDERED THE MAXIMUM ACCEPTABLE VALUE. FINAL SIDEWALK SLOPES SHALL PROVIDE POSITIVE DRAINAGE AS INDICATED BELOW. CONTRACTOR TO VERIFY CROSS SLOPES PRIOR TO REMOVING THE EXISTING SIDEWALK. IF THE SLOPE MUST EXCEED THE MAXIMUM VALUE SHOWN, THE CONTRACTOR SHALL IMMEDIATELY NOTIFY THE ENGINEER FOR DIRECTION ON HOW TO PROCEED.
4.

THE CONTRACTOR SHALL STAKE THE LIMITS OF THE PROPOSED CONCRETE WORK PRIOR TO BEGINNING DEMOLITION OR CONSTRUCTION SO THAT THE LOCATION AND LIMITS OF THE CONCRETE WORK CAN BE REVIEWED BY THE EOR. THE CONTRACTOR SHALL STAKE THE LIMITS OF THE WORK AND NOTIFY THE ENGINEER A MINIMUM OF FOUR CITY WORKING DAYS (MONDAY THROUGH THURSDAY, EXCLUDING CITY HOLIDAYS) PRIOR TO BEGINNING ANY DEMOLITION OR CONSTRUCTION. THE CONTRACTOR SHALL ANTICIPATE THAT MINOR ADJUSTMENTS TO THE LAYOUT MAY BE REQUIRED BY THE ENGINEER TO ENSURE THAT ANY UNFORESEEN CONFLICTS CAN BE RESOLVED PRIOR TO DEMOLITION AND CONSTRUCTION. NO WORK MAY BEGIN AT A LOCATION UNTIL APPROVAL IS PROVIDED BY THE ENGINEER.
5.


THE CONTRACTOR SHALL COORDINATE WITH JESUS GOMEZ (RTS) AT (352) 393-7860 PRIOR TO BEGINNING WORK IN ORDER TO COORDINATE THE LOCATION OF THE TEMPORARY BUS STOP DURING CONSTRUCTION.

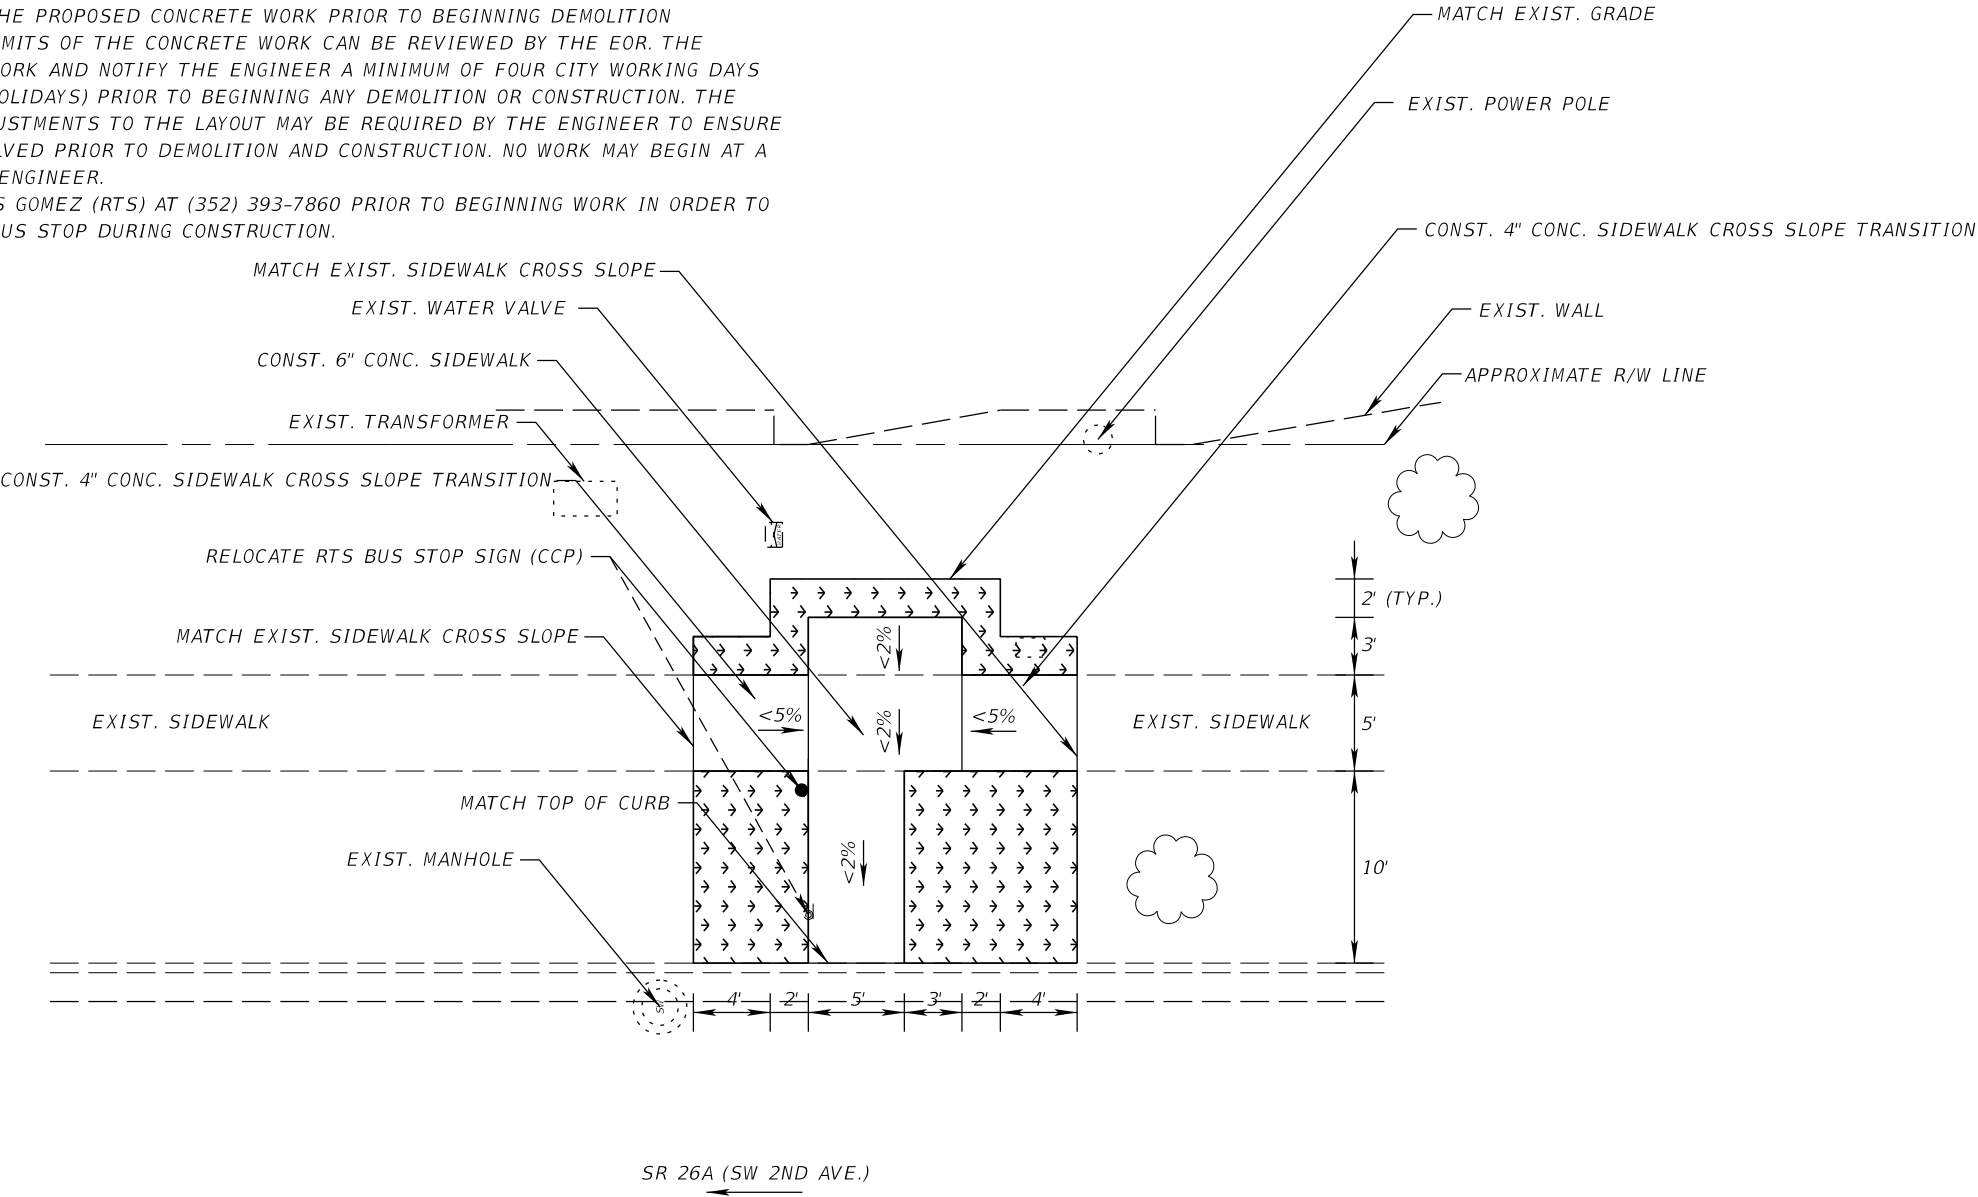

LEGEND:



= REGRADE AND SOD

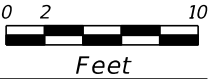

RTS BUS STOP #1474


REVISIONS				Comprehensive Engineering Services, Inc. 201 S Orange Ave, Suite 1300 Orlando, FL 32801-3442 Certificate of Authorization : 7862 Ryan A. McGinnis, P.E., License No. 58694	CITY OF GAINESVILLE RTS BUS STOP IMPROVEMENTS	PLAN SHEET	SHEET NO.
DATE	DESCRIPTION	DATE	DESCRIPTION				
							68






GENERAL NOTES:

- 1. ALL FIELD DATA MEASURED BY HAND AND AS SUCH ALL MEASUREMENTS SHOULD BE CONSIDERED APPROXIMATE.
- 2. ALL SIDEWALK CROSS SLOPE TRANSITIONS SHALL BE A MINIMUM OF 5' LONG. THE EXISTING SIDEWALK SHALL BE REMOVED AND RECONSTRUCTED TO THE NEAREST JOINT BEYOND THE TRANSITION SLOPE TO THE EXTENT THAT NO REMAINING SECTION OF SIDEWALK IS LESS THAN 5' LONG.
- 3. PROPOSED SLOPES INDICATED BY AN < SYMBOL SHOULD BE CONSIDERED THE MAXIMUM ACCEPTABLE VALUE. CONTRACTOR TO VERIFY CROSS SLOPES PRIOR TO REMOVING THE EXISTING SIDEWALK. IF THE SLOPE MUST EXCEED THE MAXIMUM VALUE SHOWN, THE CONTRACTOR SHALL IMMEDIATELY NOTIFY THE ENGINEER FOR DIRECTION ON HOW TO PROCEED.
- 4. THE CONTRACTOR SHALL STAKE THE LIMITS OF THE PROPOSED CONCRETE WORK PRIOR TO BEGINNING DEMOLITION OR CONSTRUCTION SO THAT THE LOCATION AND LIMITS OF THE CONCRETE WORK CAN BE REVIEWED BY THE EOR. THE CONTRACTOR SHALL STAKE THE LIMITS OF THE WORK AND NOTIFY THE ENGINEER A MINIMUM OF FOUR CITY WORKING DAYS (MONDAY THROUGH THURSDAY, EXCLUDING CITY HOLIDAYS) PRIOR TO BEGINNING ANY DEMOLITION OR CONSTRUCTION. THE CONTRACTOR SHALL ANTICIPATE THAT MINOR ADJUSTMENTS TO THE LAYOUT MAY BE REQUIRED BY THE ENGINEER TO ENSURE THAT ANY UNFORESEEN CONFLICTS CAN BE RESOLVED PRIOR TO DEMOLITION AND CONSTRUCTION. NO WORK MAY BEGIN AT A LOCATION UNTIL APPROVAL IS PROVIDED BY THE ENGINEER.
- 5. THE CONTRACTOR SHALL COORDINATE WITH JESUS GOMEZ (RTS) AT (352) 393-7860 PRIOR TO BEGINNING WORK IN ORDER TO COORDINATE THE LOCATION OF THE TEMPORARY BUS STOP DURING CONSTRUCTION.

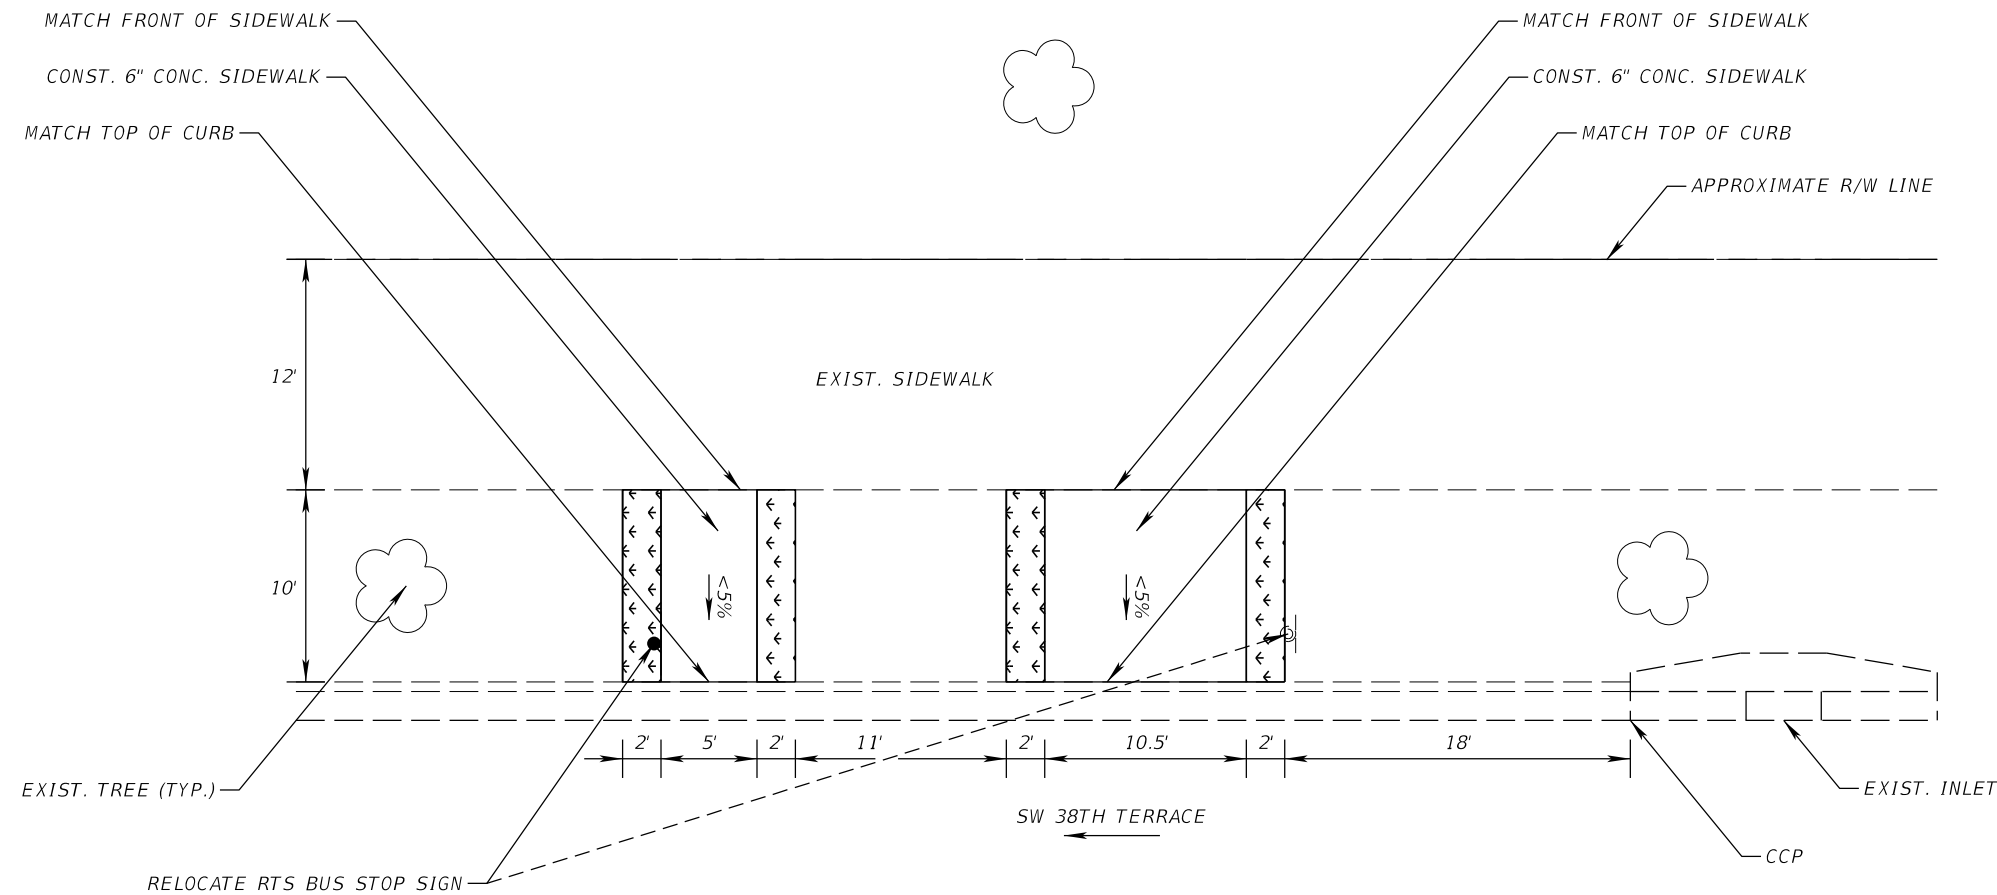

LEGEND:

 = REGRADE AND SOD

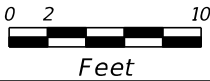

RTS BUS STOP #1556

REVISIONS				Comprehensive Engineering Services, Inc. 201 S Orange Ave, Suite 1300 Orlando, FL 32801-3442 Certificate of Authorization : 7862 Ryan A. McGinnis, P.E., License No. 58694	CITY OF GAINESVILLE RTS BUS STOP IMPROVEMENTS	PLAN SHEET	SHEET NO.
DATE	DESCRIPTION	DATE	DESCRIPTION				
							69

TEMPORARY TRAFFIC CONTROL PLAN

#170370B

1.

ALL TRAFFIC CONTROL SHALL CONFORM TO THE FDOT DESIGN STANDARDS, INDEX 600, 602, 603, 605, 612, 613, 616, AND 660 SERIES.
2.

THE CONTRACTOR SHALL OBTAIN APPROVAL FROM THE ENGINEER 72 HOURS IN ADVANCE OF ANY PROPOSED CLOSURE. THE CONTRACTOR SHALL NOTIFY ALL EMERGENCY SERVICES (FIRE AND RESCUE) 48 HOURS IN ADVANCE OF CLOSURE.
3.

THE POSTED SPEED LIMITS SHALL REMAIN AT ALL TIMES DURING CONSTRUCTION. THE POSTED SPEEDS OF EACH ROADWAY ARE AS FOLLOWS:

SR 25 (US 441) (NW 13TH ST.)

= 35 MPH S OF NW 23RD AVE.

SR 25 (US 441) (NW 13TH ST.)

= 45 MPH N OF NW 23RD AVE.

SR 120 (NW 23RD AVE.)

= 35 MPH

NW 23RD AVE.

= 30 MPH WEST OF SR 25

NW 5TH AVE.

= 25 MPH

SE 3RD ST.

= 25 MPH

SE 4TH ST.

= 35 MPH

SR 24A (SW 16TH AVE.)

= 35 MPH

SW 16TH ST.

= 20 MPH

OLD ARCHER RD.

= 30 MPH

SR 24 (ARCHER RD.)

= 45 MPH

SW 23RD TERRACE

= 40 MPH

SW 35TH PL.

= 30 MPH

SR 121 (SW 34TH ST.)

= 45 MPH

SW 37TH BLVD.

= 30 MPH

SW 43RD ST.

= 30 MPH

SR 26A (SW 2ND AVE.)

= 35 MPH

E UNIVERSITY AVE.

= 45 MPH
4.

THE CONTRACTOR TO ADJUST ALL ROADWAY SIGNS AS NECESSARY DURING THE PLACEMENT OF ALL WORK ZONE SIGNING.
5.

COORDINATE PROPOSED LANE CLOSURE AND SIDEWALK CLOSURES WITH RTS TO INSURE ACCESS TO ALL BUS STOP LOCATIONS.
6.

CONTACT ROBBIE EMMONS, FDOT, AT (352) 381-4314 PRIOR TO ALL LANE CLOSURES ON STATE ROADS.
7.

THERE ARE LANE CLOSURE RESTRICTIONS FOR THIS PROJECT.

THERE WILL BE NO LANE CLOSURES ALLOWED BETWEEN THE FOLLOWING HOURS, FOR ANY DAY OF THE WEEK:

BUS STOP NO.	LANE CLOSURE RESTRICTIONS
* 20	2:30 PM TO 8:30 PM
* 24	NO LANE CLOSURE RESTRICTIONS
* 25	3:00 PM TO 7:00 PM
* 26	11:30 AM TO 9:00 PM
* 36	NO LANE CLOSURE RESTRICTIONS
133	SEE TECHNICAL SPECIFICATIONS, SECTION C
* 146	11:30 AM TO 8:30 PM
* 191	7:30 AM TO 8:00 PM
* 239	6:30 AM TO 8:00 PM
* 245	7:00 AM to 8:00 PM
* 260	11:00 AM TO 8:30 PM
* 301	NO LANE CLOSURE RESTRICTIONS
* 303	NO LANE CLOSURE RESTRICTIONS
* 304	NO LANE CLOSURE RESTRICTIONS
* 306	NO LANE CLOSURE RESTRICTIONS
* 345	NO LANE CLOSURE RESTRICTIONS
* 346	NO LANE CLOSURE RESTRICTIONS
* 347	NO LANE CLOSURE RESTRICTIONS
* 349	NO LANE CLOSURE RESTRICTIONS
* 373	SEE TECHNICAL SPECIFICATIONS, SECTION C
* 435	7:00 AM to 7:30 PM
455	SEE TECHNICAL SPECIFICATIONS, SECTION C
457	SEE TECHNICAL SPECIFICATIONS, SECTION C
481	SEE TECHNICAL SPECIFICATIONS, SECTION C
484	SEE TECHNICAL SPECIFICATIONS, SECTION C
485	SEE TECHNICAL SPECIFICATIONS, SECTION C
556	SEE TECHNICAL SPECIFICATIONS, SECTION C
568	SEE TECHNICAL SPECIFICATIONS, SECTION C
569	SEE TECHNICAL SPECIFICATIONS, SECTION C
* 586	NO LANE CLOSURE RESTRICTIONS
* 602	NO LANE CLOSURE RESTRICTIONS
618	SEE TECHNICAL SPECIFICATIONS, SECTION C
619	SEE TECHNICAL SPECIFICATIONS, SECTION C
* 632	11:30 AM TO 8:30 PM

BUS STOP NO.	LANE CLOSURE RESTRICTIONS
635	SEE TECHNICAL SPECIFICATIONS, SECTION C
* 643	NO LANE CLOSURE RESTRICTIONS
661	SEE TECHNICAL SPECIFICATIONS, SECTION C
666	SEE TECHNICAL SPECIFICATIONS, SECTION C
* 667	3:30 PM TO 7:00 PM
* 737	NO LANE CLOSURE RESTRICTIONS
* 796	NO LANE CLOSURE RESTRICTIONS
* 839	NO LANE CLOSURE RESTRICTIONS
* 936	4:00 PM TO 7:30 PM
947	SEE TECHNICAL SPECIFICATIONS, SECTION C
956	SEE TECHNICAL SPECIFICATIONS, SECTION C
* 958	NO LANE CLOSURE RESTRICTIONS
978	SEE TECHNICAL SPECIFICATIONS, SECTION C
980	SEE TECHNICAL SPECIFICATIONS, SECTION C
981	SEE TECHNICAL SPECIFICATIONS, SECTION C
983	SEE TECHNICAL SPECIFICATIONS, SECTION C
984	SEE TECHNICAL SPECIFICATIONS, SECTION C
1019	SEE TECHNICAL SPECIFICATIONS, SECTION C
1020	SEE TECHNICAL SPECIFICATIONS, SECTION C
* 1028	12:30 PM TO 9:00 PM
1157	SEE TECHNICAL SPECIFICATIONS, SECTION C
1216	SEE TECHNICAL SPECIFICATIONS, SECTION C
* 1239	NO LANE CLOSURE RESTRICTIONS
* 1259	NO LANE CLOSURE RESTRICTIONS
1261	SEE TECHNICAL SPECIFICATIONS, SECTION C
1267	SEE TECHNICAL SPECIFICATIONS, SECTION C
1272	SEE TECHNICAL SPECIFICATIONS, SECTION C
* 1299	NO LANE CLOSURE RESTRICTIONS
1303	SEE TECHNICAL SPECIFICATIONS, SECTION C
1412	SEE TECHNICAL SPECIFICATIONS, SECTION C
1459	SEE TECHNICAL SPECIFICATIONS, SECTION C
* 1474	NO LANE CLOSURE RESTRICTIONS
1556	SEE TECHNICAL SPECIFICATIONS, SECTION C

\* INDICATES BUS STOP IS LOCATED ON A STATE ROAD.

IN ADDITION TO THE TIMES LISTED IN THE TABLE ABOVE, LANE CLOSURES SHALL NOT PERMITTED ON UNIVERSITY OF FLORIDA HOME FOOTBALL GAME WEEKENDS FROM FRIDAY MORNING THROUGH MONDAY MORNING WITH THE EXCEPTION OF UF FOOTBALL HOMECOMING WEEKEND. ON HOMECOMING WEEKEND, CLOSURES ARE PROHIBITED FROM THURSDAY MORNING THROUGH MONDAY MORNING.

REVISIONS				Comprehensive Engineering Services, Inc. 201 S Orange Ave, Suite 1300 Orlando, FL 32801-3442 Certificate of Authorization : 7862 Ryan A. McGinnis, P.E., License No. 58694	CITY OF GAINESVILLE RTS BUS STOP IMPROVEMENTS	TEMPORARY TRAFFIC CONTROL PLAN	SHEET NO.
DATE	DESCRIPTION	DATE	DESCRIPTION				
							70