

2017-197 HARTWOOD SUBDIVISION-34 HOMES -CONDUIT ROUTE

GRUCOM LEGEND


 = PROPOSED LOCATION OF GRUCOM CABINET

 = PROPOSED LOCATION OF GRUCOM UNDERGROUND JUNCTION BOX

 = PROPOSED LOCATION OF GRUCOM 2X3 SERVICE ENCLOSURES

 = PROPOSED ROUTE OF 2" CONDUIT WITH PULL STRING @30" MIN DEPTH AND 12" ALL AROUND CLEARANCE OF THE CONDUIT.

 = PROPOSED ROUTE OF 1" CONDUIT WITH PULL STRING @30" MIN DEPTH AND 12" ALL AROUND CLEARANCE OF THE CONDUIT. FROM 2X3'S TO THE EXTERIOR WALL OF THE GARAGE STUBBED 5' UP THE WALL.

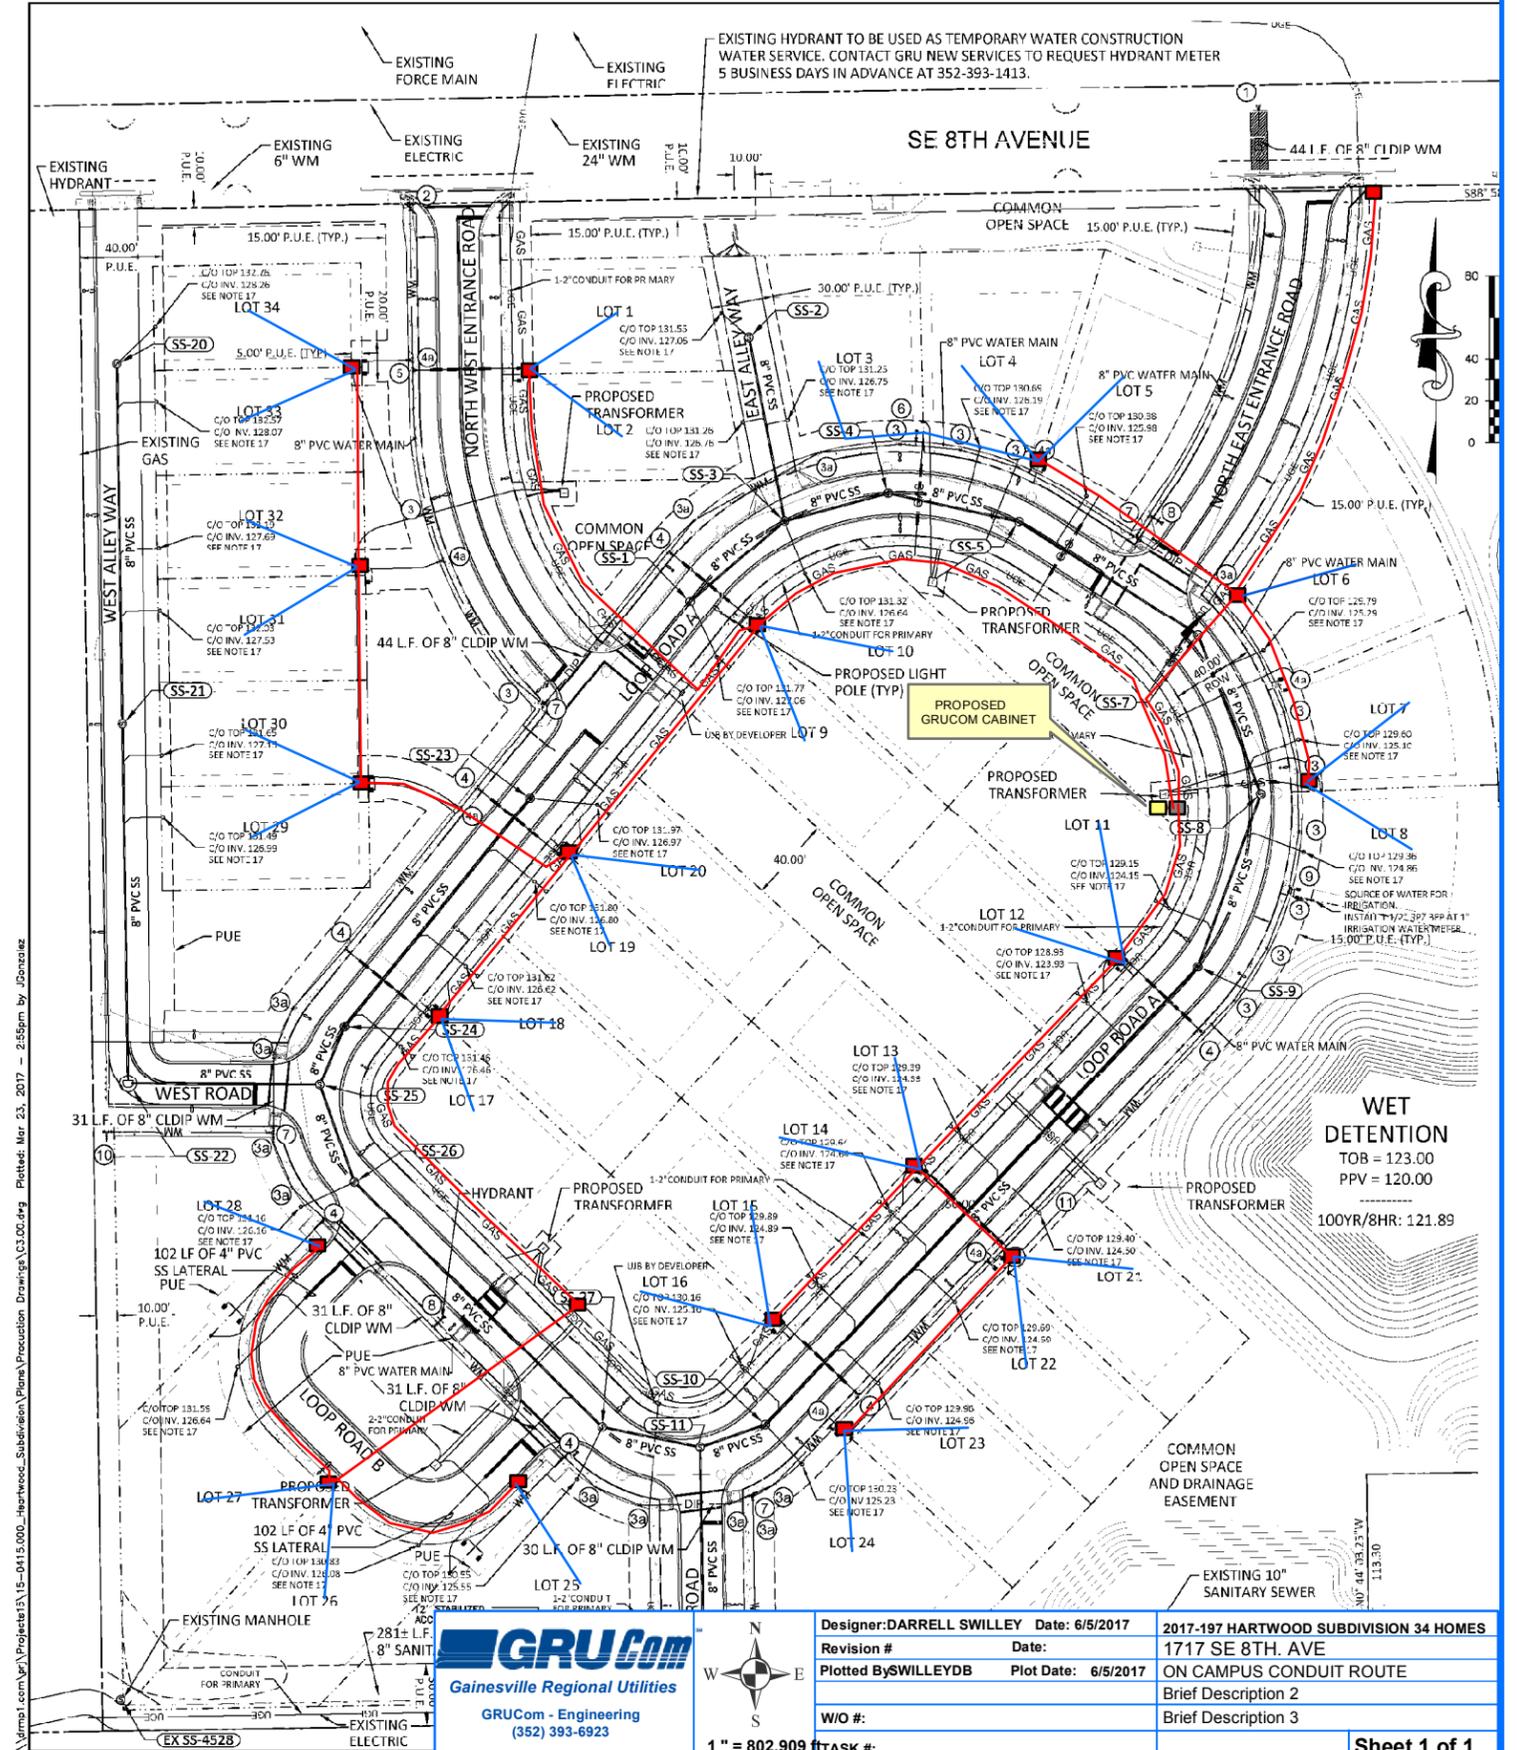

I:\projects\2017-197 Hartwood Subdivision\Plans\Production Drawings\CD\00.dwg Plotted: Mar 23, 2017 - 2:56pm by jbrnatz



Designer: DARRELL SWILLEY	Date: 6/5/2017
Revision #	Date:
Plotted By: SWILLEYDB	Plot Date: 6/5/2017
W/O #:	
1" = 802,909 FT/ASK #:	

2017-197 HARTWOOD SUBDIVISION 34 HOMES
1717 SE 8TH. AVE
ON CAMPUS CONDUIT ROUTE
Brief Description 2
Brief Description 3