


EXISTING MAST ARM LOCATIONS

- 1 STA. 103+74.56, 48.44 LT.
- 2 STA. 104+76.36, 66.61 LT.
- 3 STA. 105+79.20, 48.19 RT.
- 4 STA. 104+67.38, 59.12 RT.

(MAST ARMS INTERSECTION ID# 26M076)


- NOTES:
- 1) MAJOR STREET IS SR 20.
  - 2) EXISTING SIGNAL TIMING TO REMAIN. ANY TIMING MODIFICATIONS SHALL BE COORDINATED WITH THE CITY OF GAINESVILLE TRAFFIC OPERATIONS.
  - 3) EXISTING SOP IS TO REMAIN. ANY SOP MODIFICATIONS SHALL BE COORDINATED WITH THE CITY OF GAINESVILLE TRAFFIC OPERATIONS.
  - 4) APPROXIMATE LOCATION OF NEW PULL BOXES ARE AS FOLLOWS:  
STA. 103+87.07 LT STA. 103+88.69 LT  
STA. 103+89.74 LT STA. 104+68.39 RT  
LOCATIONS MAY REQUIRE FIELD ADJUSTMENT AS DIRECTED BY THE PROJECT ENGINEER.

Blue shaded = Area of improvements on City of Gainesville property (same area as shown on Roadway Plan Sheet 14)

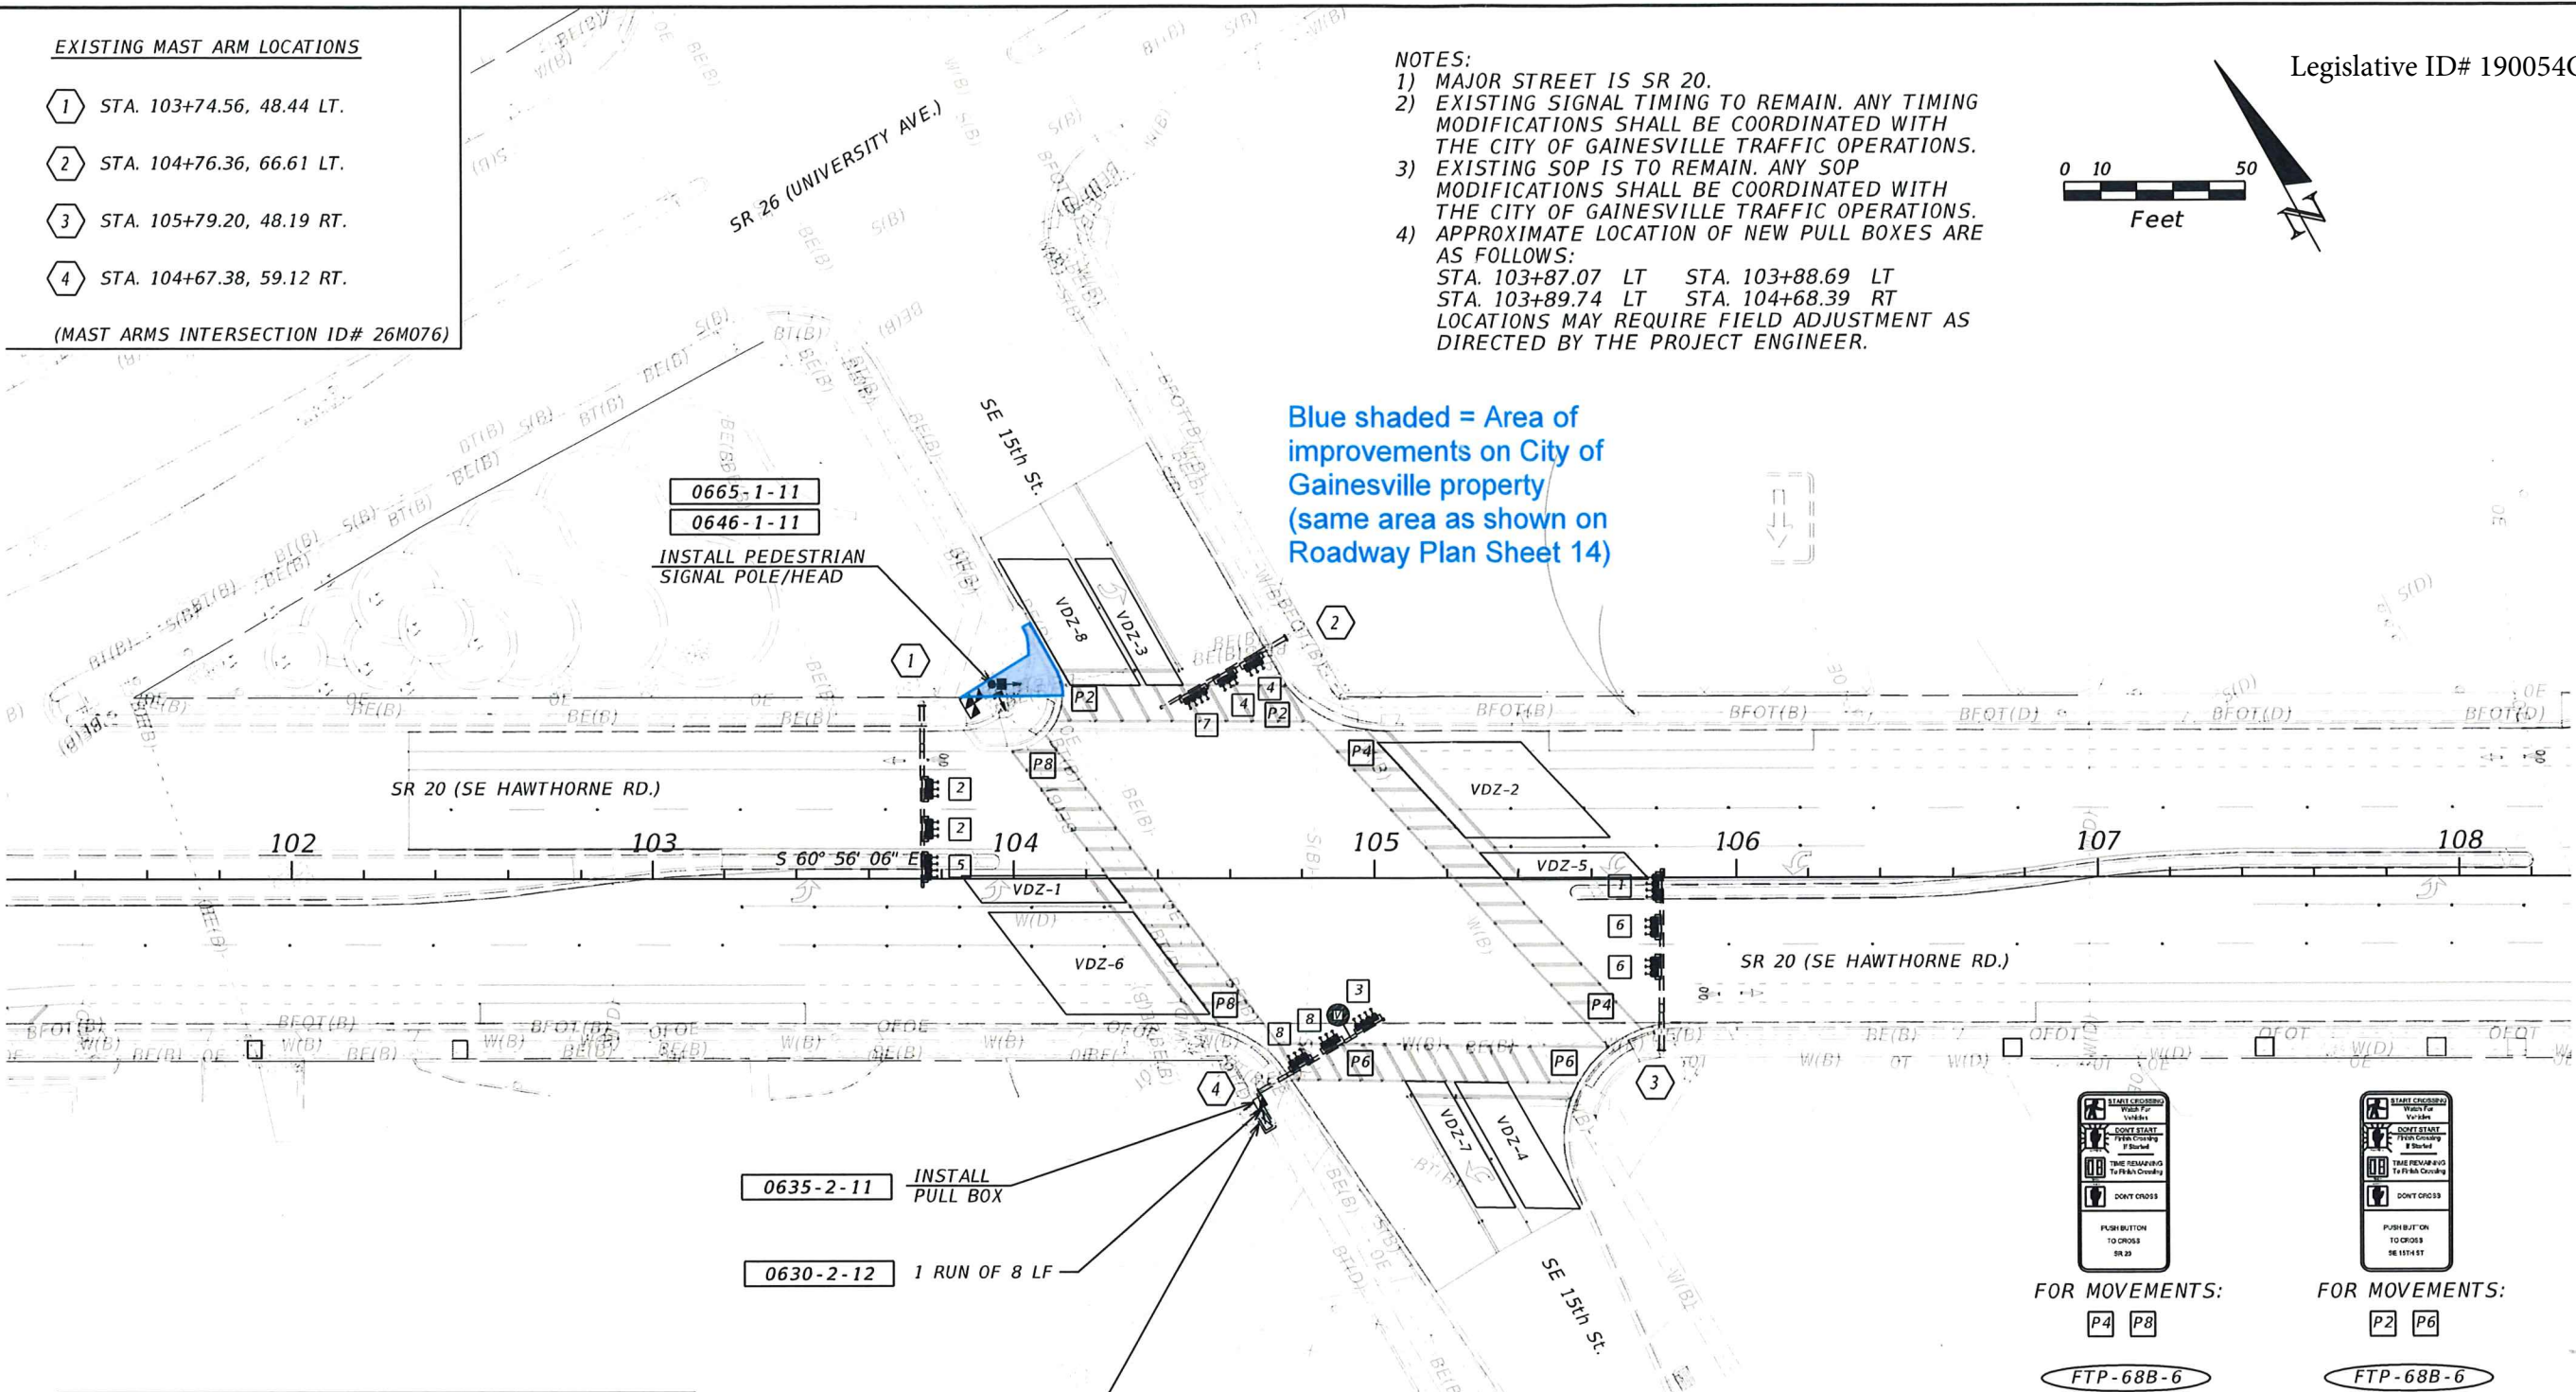

LEGEND

- VDZ VIDEO DETECTION ZONE
- VIDEO DETECTION SYSTEM - CAMERA
- PULL/SPLICE BOX
- CONDUIT, OPEN TRENCH
- CONDUIT, DIRECTIONAL BORE

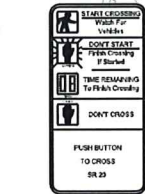

FOR MOVEMENTS:

P4 P8

FTP-68B-6



FOR MOVEMENTS:

P2 P6

FTP-68B-6

- 0632-7-1 1 PI
- 0632-7-6 1 PI
- 0650-2-102 1 EA
- 0660-4-11 1 EA
- 0660-4-12 1 EA



PED. SIGNAL  
COUNT-DOWN  
1-SECT., 2-WAY  
1 AS  
653-1-12  
LOCATION:  
103+94.12  
53.66 LT



PED. SIGNAL  
COUNT-DOWN  
2-SECT., 2-WAY  
3 EXISTING  
TO REMAIN



3-SECT., 1-WAY  
8 EXISTING  
TO REMAIN



4-SECT., 1-WAY  
4 EXISTING  
TO REMAIN

REVISIONS				FISHER & ARNOLD, INC. FLORIDA DIVISION 907 ORANGE HILL ROAD CHIPLEY, FL 32428 (850) 638-2590 EOR: JOHN MARK H. WINDSOR, P.E. NO. 71608 CERTIFICATE OF AUTHORIZATION NO. 9283	STATE OF FLORIDA DEPARTMENT OF TRANSPORTATION			SIGNALIZATION PLANS	SHEET NO.  T-4
DATE	DESCRIPTION	DATE	DESCRIPTION		ROAD NO.	COUNTY	FINANCIAL PROJECT ID		
					SR 20	ALACHUA	436176-1-52-01		