


Blue shaded = Area of improvements on City of Gainesville property (see Signalization Plans Sheet T-4 for same area, but showing new ped pole location)

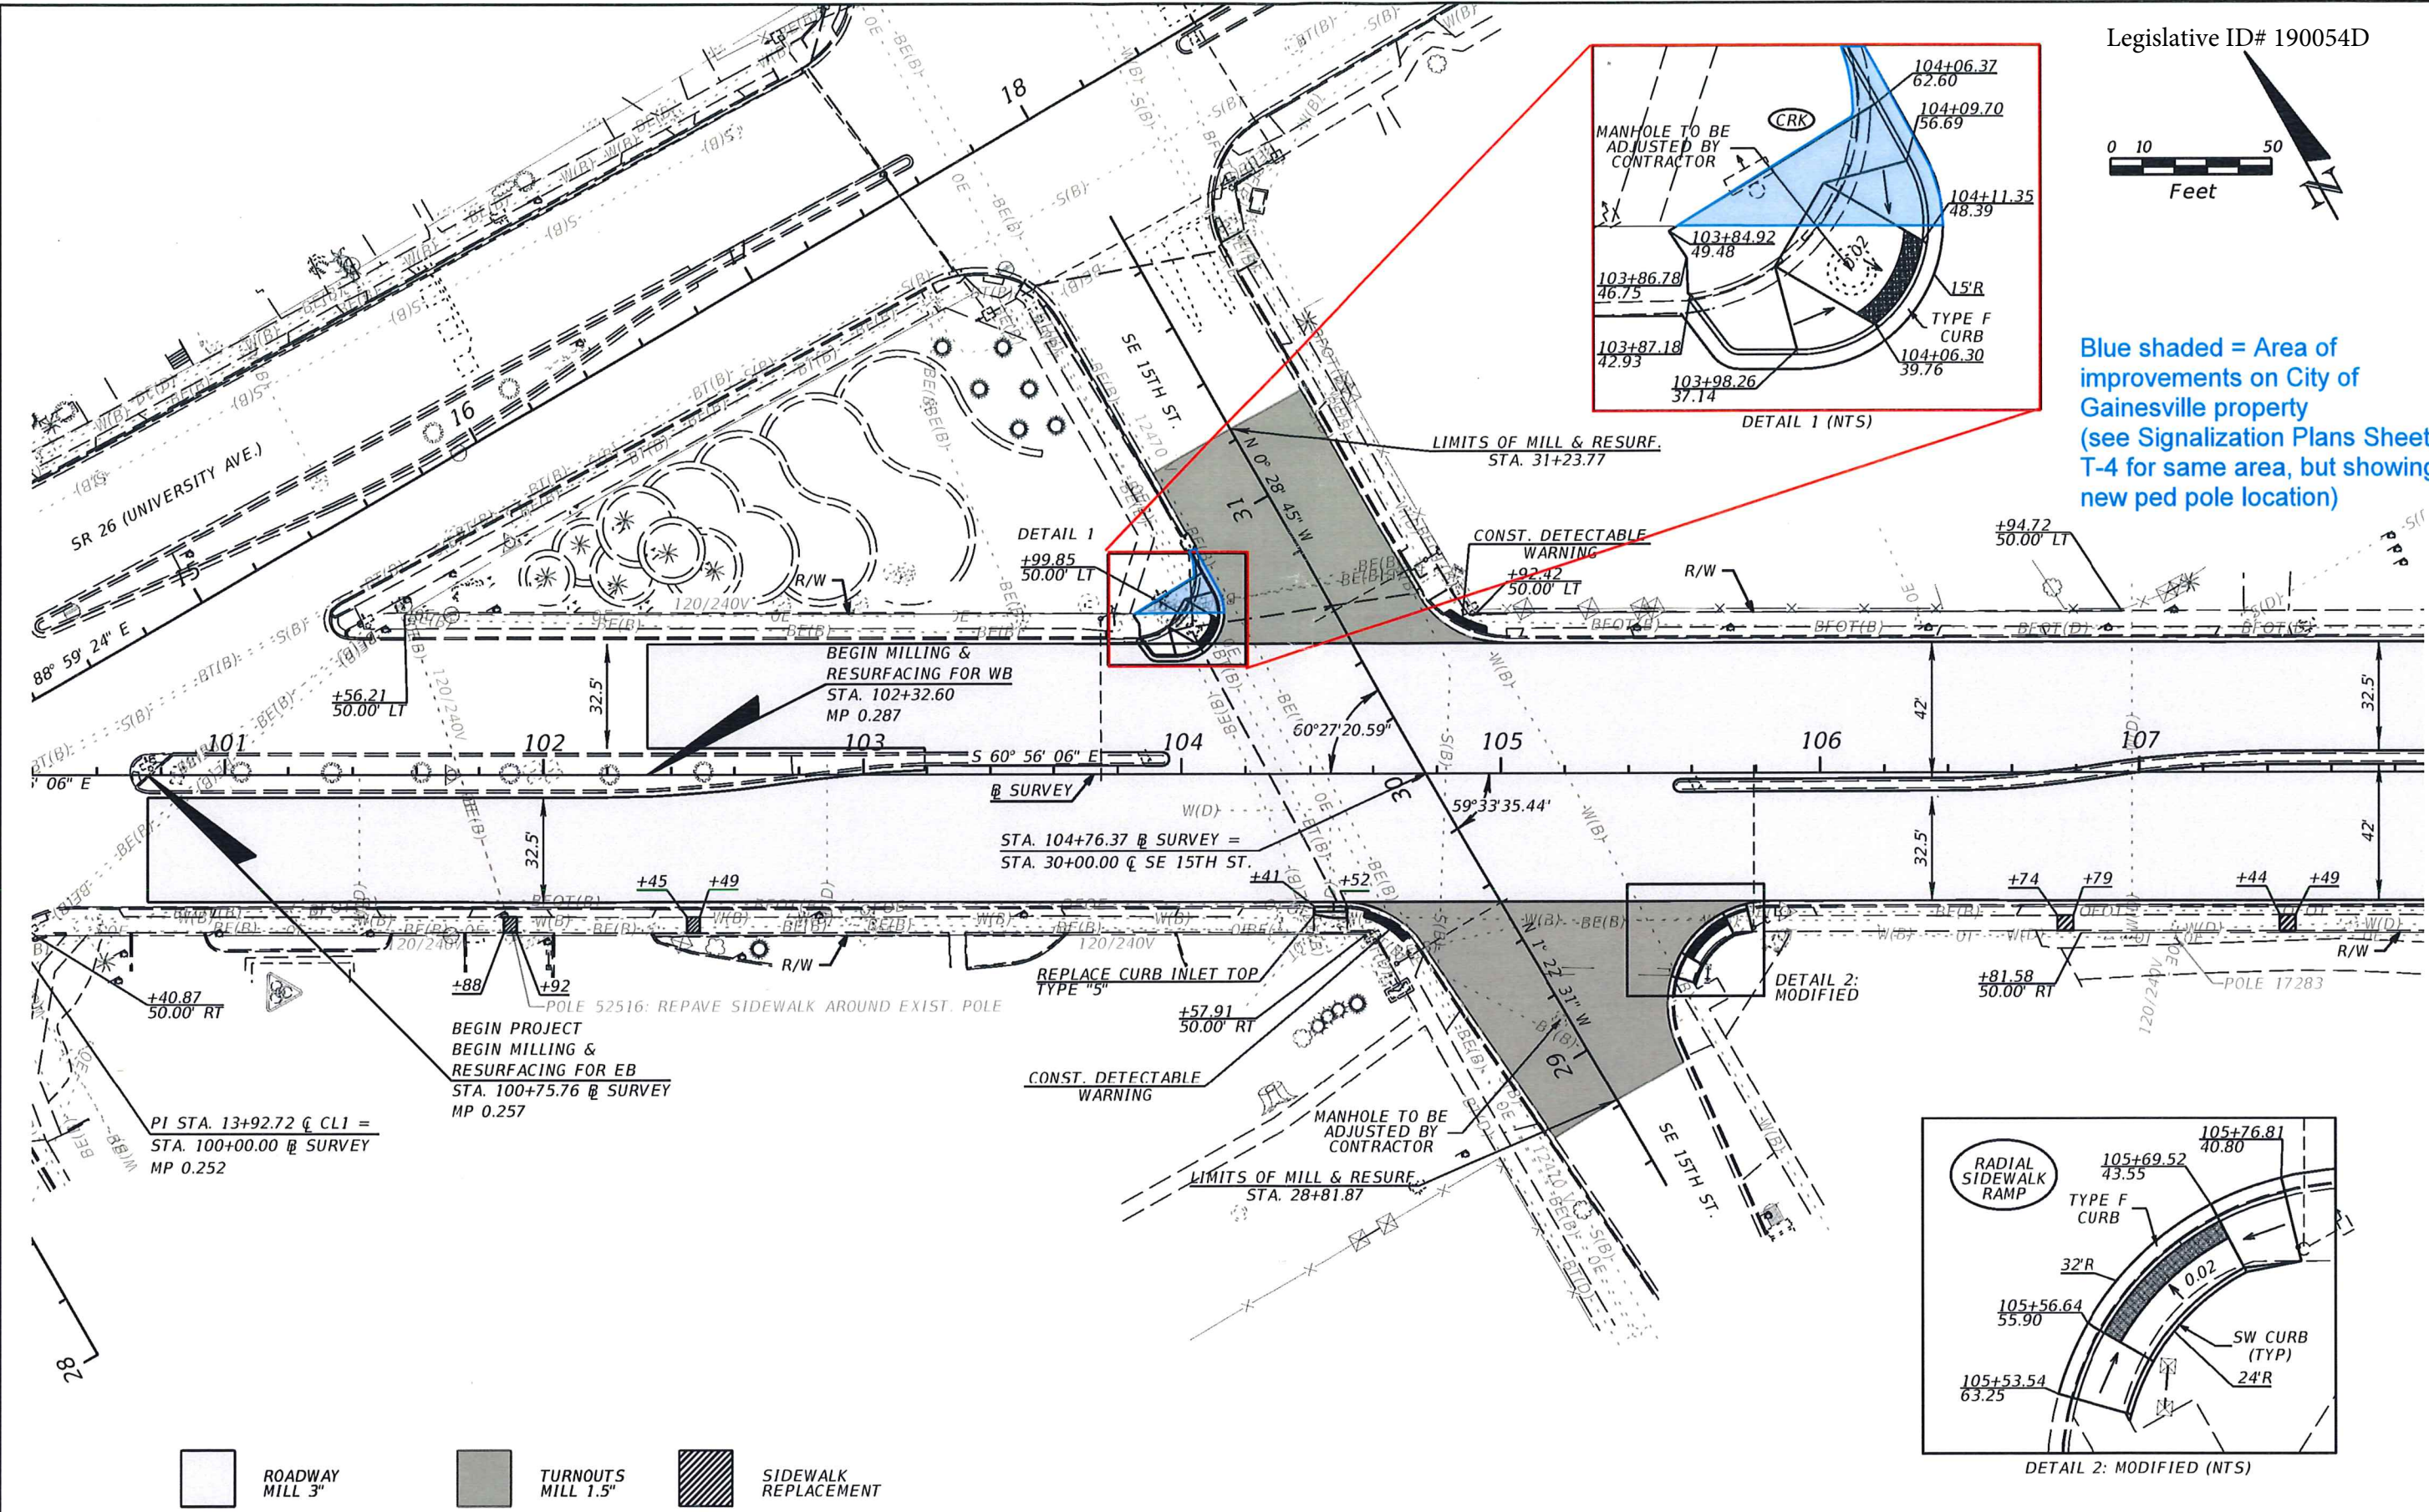

REVISIONS			
DATE	DESCRIPTION	DATE	DESCRIPTION

FISHER & ARNOLD, INC.
FLORIDA DIVISION
907 ORANGE HILL ROAD
CHIPLEY, FL 32428 (850) 638-2590
EOR: JOHN MARK H. WINDSOR, P.E. NO. 71608
CERTIFICATE OF AUTHORIZATION NO. 9283

STATE OF FLORIDA DEPARTMENT OF TRANSPORTATION		
ROAD NO.	COUNTY	FINANCIAL PROJECT ID
SR 20	ALACHUA	436176-1-52-01

PLAN SHEET

SHEET NO.
14

THE OFFICIAL RECORD OF THIS SHEET IS THE ELECTRONIC FILE DIGITALLY SIGNED AND SEALED UNDER RULE 61G15-23.004, F.A.C.