


## Recommended Alternative



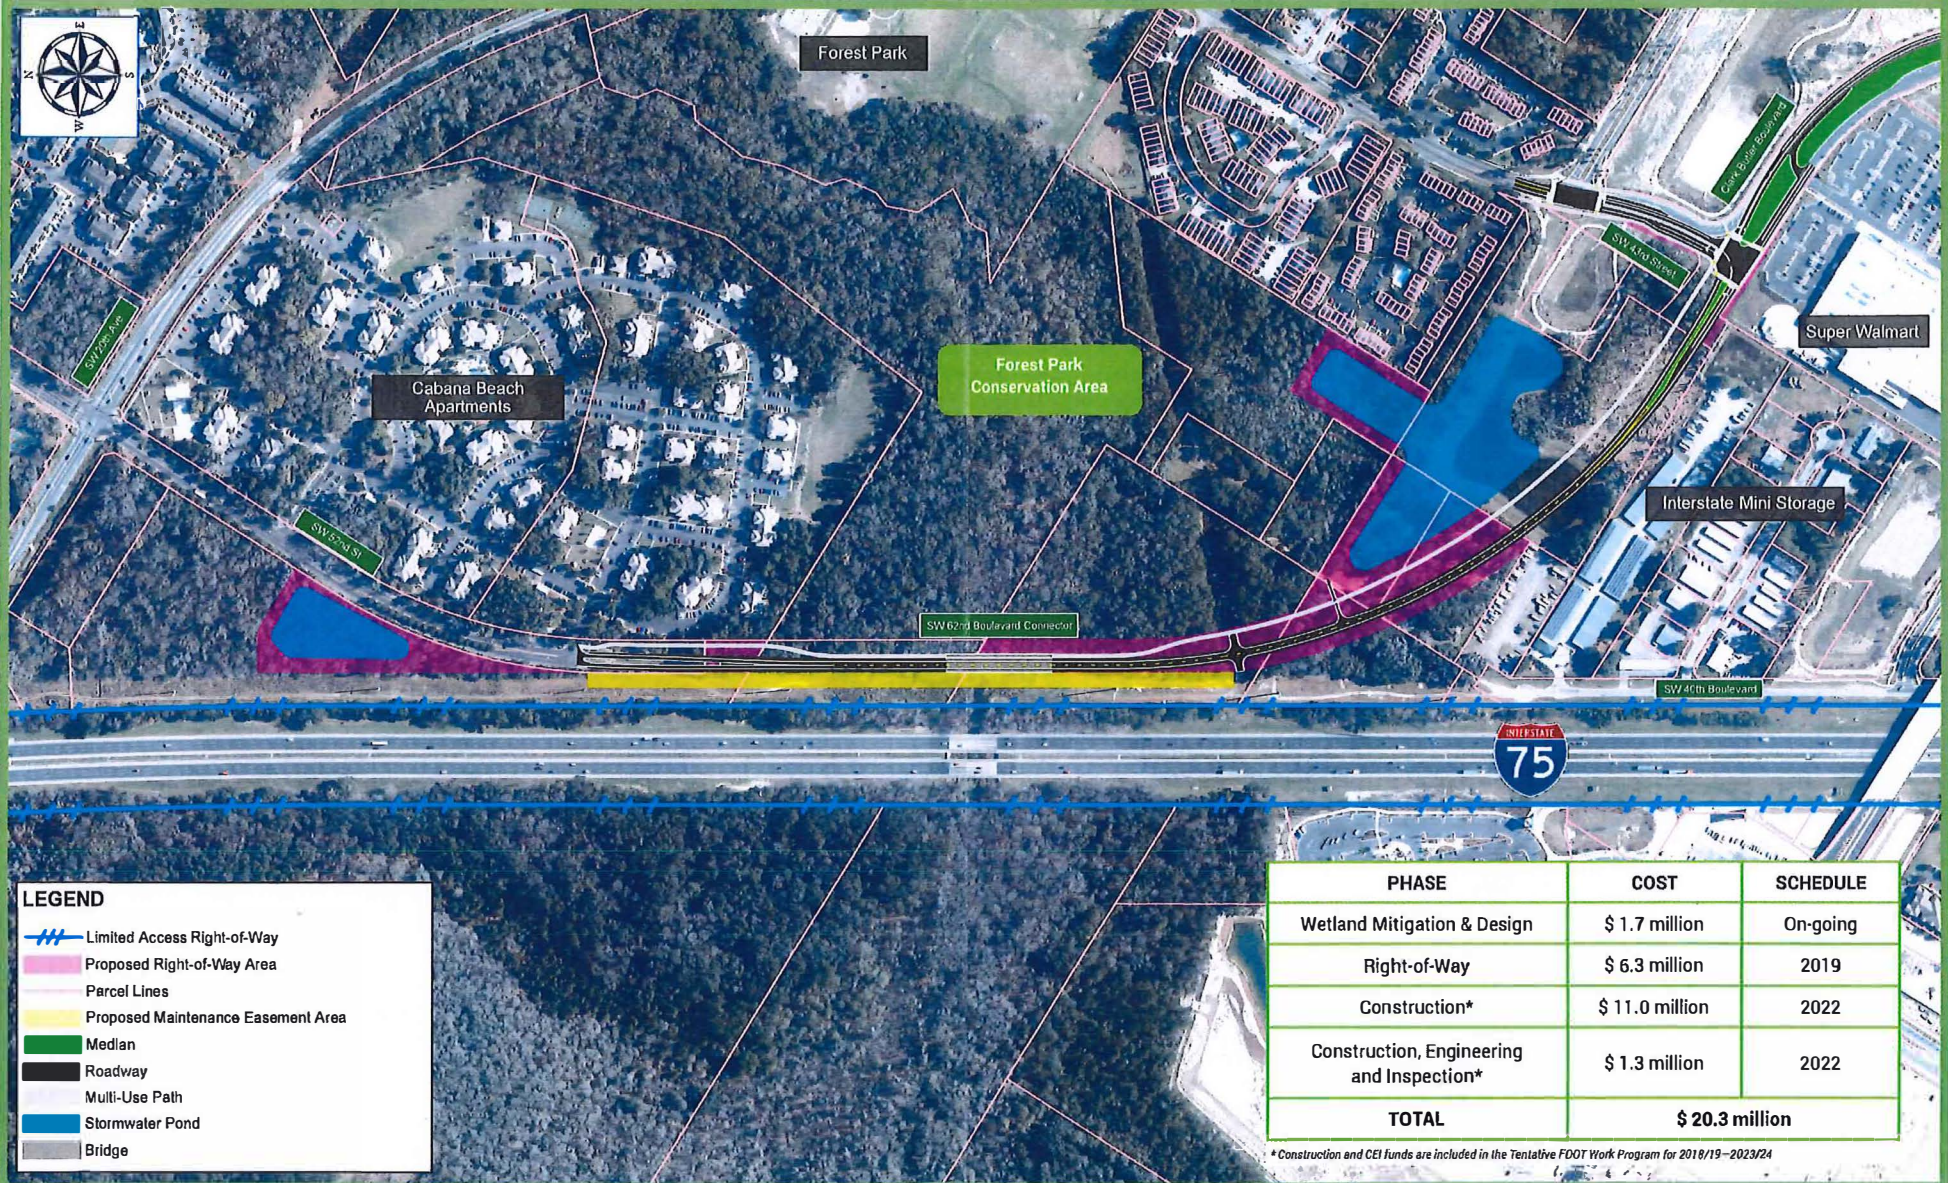

[illegible]

MONUMENTATION TABLE			
MONUMENT #	STATION	OFFSET	DESCRIPTION
M12	22+185.2	455.20'	IND. 3" X 3" CONC. HOIL. (NO. ID.)
M13	22+235.4	375.41'	IND. 1 1/2" DIA. HOIL. (NO. ID.)
M14	23+539.8	319.62'	IND. 5/8" DIA. HOIL. (NO. ID.)
M15	23+583.6	345.61'	IND. 5/8" DIA. HOIL. (NO. ID.)
M16	23+611.01	345.61'	IND. 5/8" DIA. HOIL. (NO. ID.)
M17	23+619.8	555.81'	IND. 1 1/2" DIA. HOIL. (NO. ID.)
M18	23+705.8	105.81'	IND. 5/8" DIA. PLYWOOD "18 6316"
M19	23+750.8	544.42'	IND. 4" X 4" X 4" CONC. HOIL. (NO. ID.)
M20	24+181.1	27.89'	IND. 5/8" DIA. C. STAMP "932115 1915"
M21	24+18.3	252.67'	IND. 4" X 4" X 4" CONC. HOIL. (NO. ID.)
M22	24+24.75	141.49'	IND. 5/8" DIA. C. C. (UNUSABLE)
M23	24+25.8	138.85'	IND. 5/8" DIA. HOIL. (NO. ID.)
M24	24+26.1	230.11'	IND. 4" X 4" X 4" CONC. HOIL. (NO. ID.)

PRELIMINARY  
SUBJECT TO CHANGE

DETAIL SHEET  
THIS MAP IS NOT A SURVEY  
SEE SHEET 1 FOR GENERAL NOTES AND LEGEND  
S.W. 62nd BOULEVARD 4-LANE ARTERIAL CONNECTOR

MAPS PREPARED BY: Candace Inc. LD 1975 150 STE SPANGLER COURT, Suite 105 Lakewood, CO 80224	DATA SOURCES: CAUCE DATABASE NO. 2400910 SCALE: 1" = 40'
F.P. NO. 2113657(2113656)	SHEET 5 OF 12



