



HAISLEY LYNCH PARK

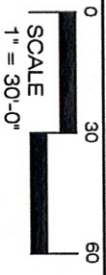

SCALE
1" = 30'-0"

9 / 09 / 08

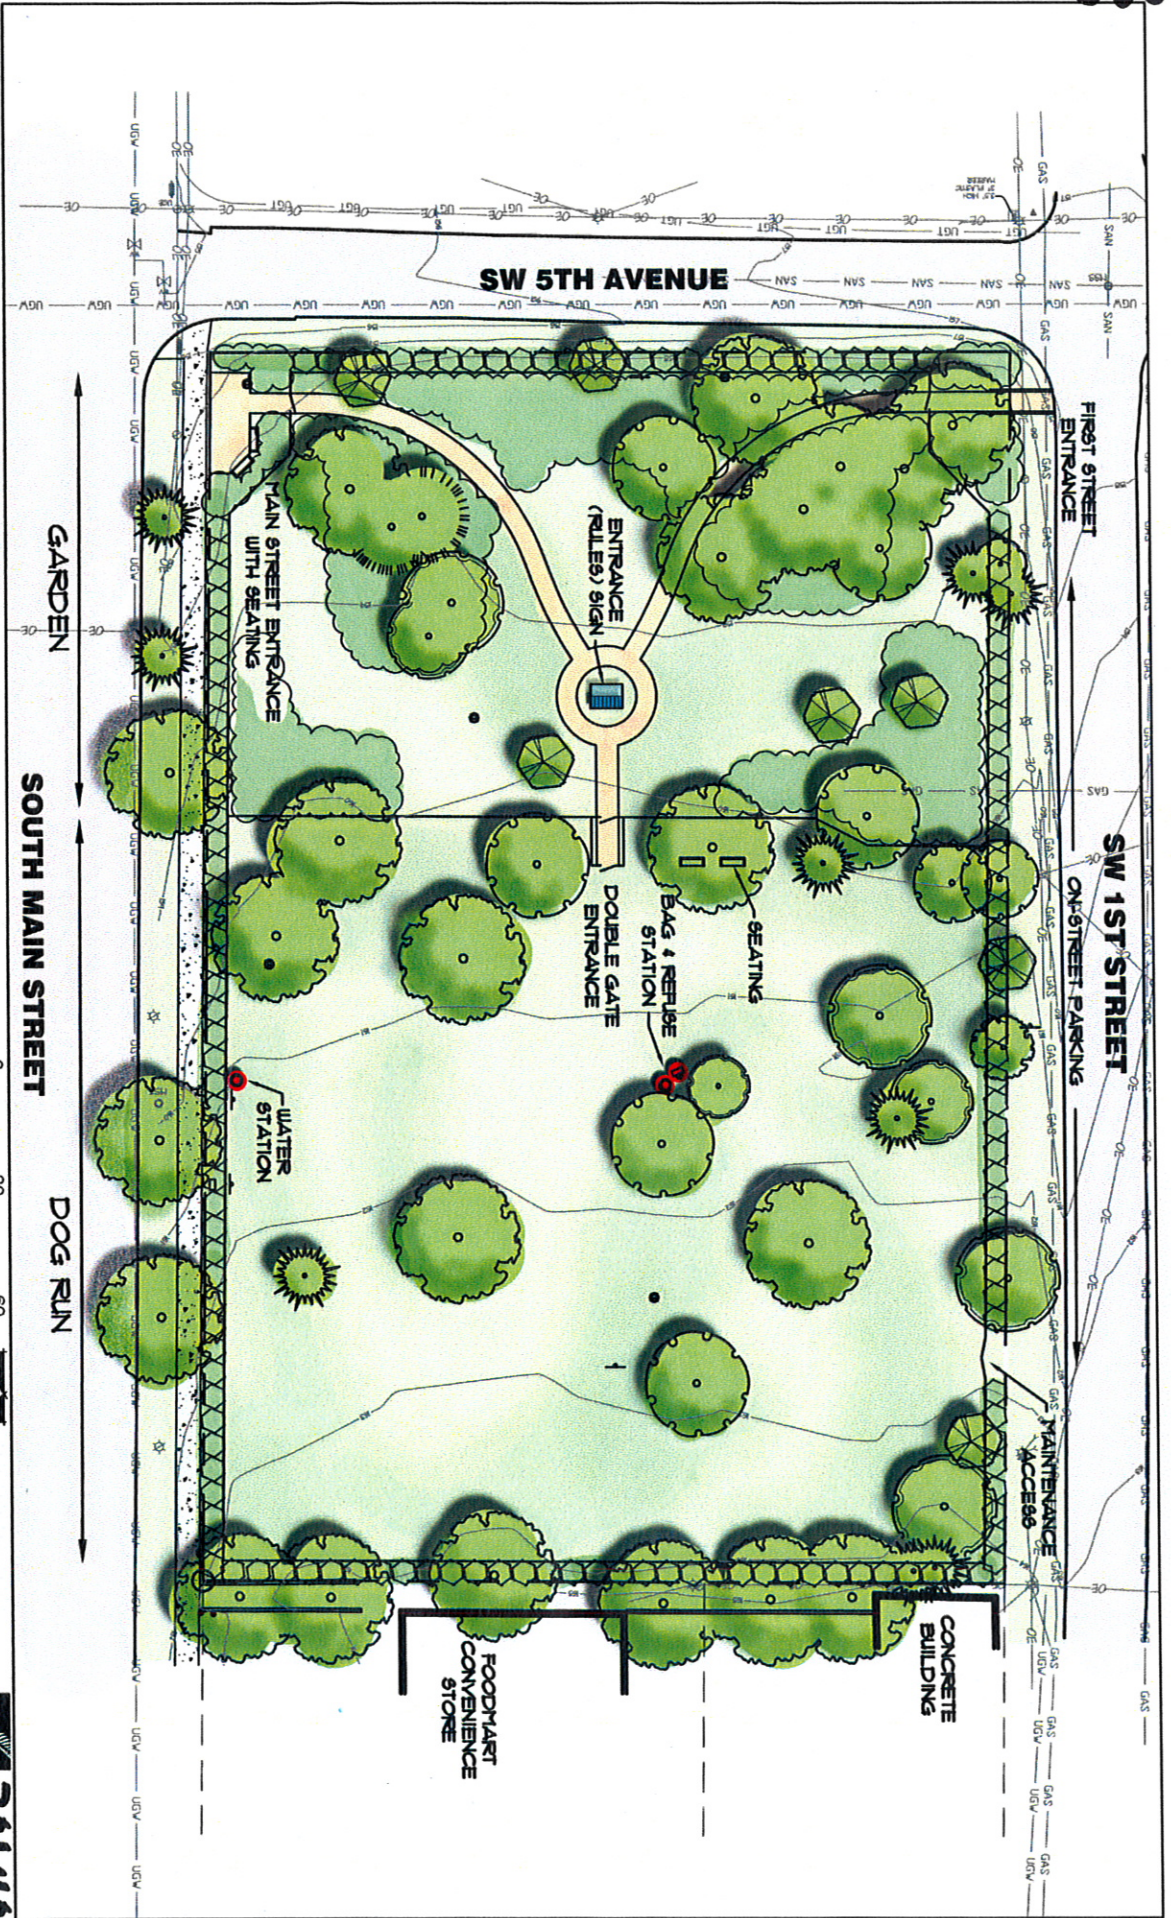