

LegislativeID# 130714B

THOMAS JONES  
15950-001-000

RAFIELL & REATHA WILLIAMS  
15934-000-000

100 101 102 103 104

CARL & ANGELA WILLIAMS  
15947-000-000

ROXCELL GOLSTON  
15938-000-000

KING & WILLIAMS H/W  
15948-000-000

SHIRLENE PARKER  
15932-000-000

LULA HEIRS BROOKS  
15906-001-000

MAGGIE LEE BROOKS  
15906-000-000

SOUTHEAST MISSION, INC.  
TRUSTEE  
15894-003-000

CITY OF GAINESVILLE  
15897-007-000

ERNEST LEON HUNTER  
15894-000-000

105 106 107 108 109 110

SIDNEY PARKER  
15936-000-000

KATHY LYNETTE WHITE  
15900-001-000

FLORIDA SUPERIOR PROPERTIES  
ECONOMIC COMMUNITY SERVICE, INC.  
15900-000-000

CITY OF GAINESVILLE  
15897-007-000

SEE A-A THIS SHEET

SEE A-A THIS SHEET


SEE SHEET B

REVISIONS			
DATE	DESCRIPTION	DATE	DESCRIPTION

WILLIAM V. ANDERSON, P.E. (No. 36682)



**JOHNSON, MIRMIRAN & THOMPSON**  
615 CRESCENT EXECUTIVE COURT, SUITE 106  
LAKE MARY, FL 32746 PHONE 407-833-9898  
CERTIFICATE OF AUTHORIZATION No.: 5917



**PUBLIC WORKS DEPARTMENT**  
**CITY OF GAINESVILLE**  
405 NW 39TH AVENUE,  
GAINESVILLE, FLORIDA 32609  
TELEPHONE: (352) 334-5070  
FAX: (352) 334-2093


SE 4th STREET  
SE WILLISTON ROAD TO SE DEPOT AVENUE  
RIGHT-OF-WAY IMPACTS  
**ORIGINAL CROSS SECTION (50' R/W)**  
**52' RIGHT-OF-WAY**

SHEET NO.  
A

FELIX L. JONES  
16018-000-000

WILLIAM R. NIGEL  
16014-005-000

MAJOR MOOSE, INC  
15954-009-000

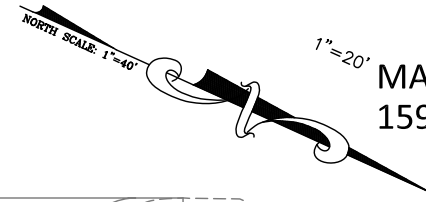

111 112 113 114 115

SEE SHEET A

SEE B-B THIS SHEET

J.T. & BESSIE KING  
16014-006-000

CITY OF GAINESVILLE  
16026-000-000

COLBY S. JONES  
15954-008-000

CITY OF GAINESVILLE  
15954-007-000

LOUIS PORTNOY FAMILY PARTNERSHIP  
15954-005-000

116 117 118 119 120 121

SEE B-B THIS SHEET

SEE SHEET C

GAINESVILLE RENTALS EAST, LLC  
15718-000-000  
(R/W BEING ACQUIRED)

CITY OF GAINESVILLE  
15718-003-000

GAINESVILLE RENTALS EAST, LLC  
15725-000-000

GAINESVILLE RENTALS EAST, LLC  
15724-000-000

REVISIONS

DATE	DESCRIPTION	DATE	DESCRIPTION

WILLIAM V. ANDERSON, P.E. (No. 36682)



PUBLIC WORKS DEPARTMENT  
CITY OF GAINESVILLE



405 NW 39TH AVENUE,  
GAINESVILLE, FLORIDA 32609  
TELEPHONE: (352) 334-5070  
FAX: (352) 334-2093

SE 4th STREET  
SE WILLISTON ROAD TO SE DEPOT AVENUE

RIGHT-OF-WAY IMPACTS  
ORIGINAL CROSS SECTION (50' R/W)  
**52' RIGHT-OF-WAY**

SHEET NO.

B

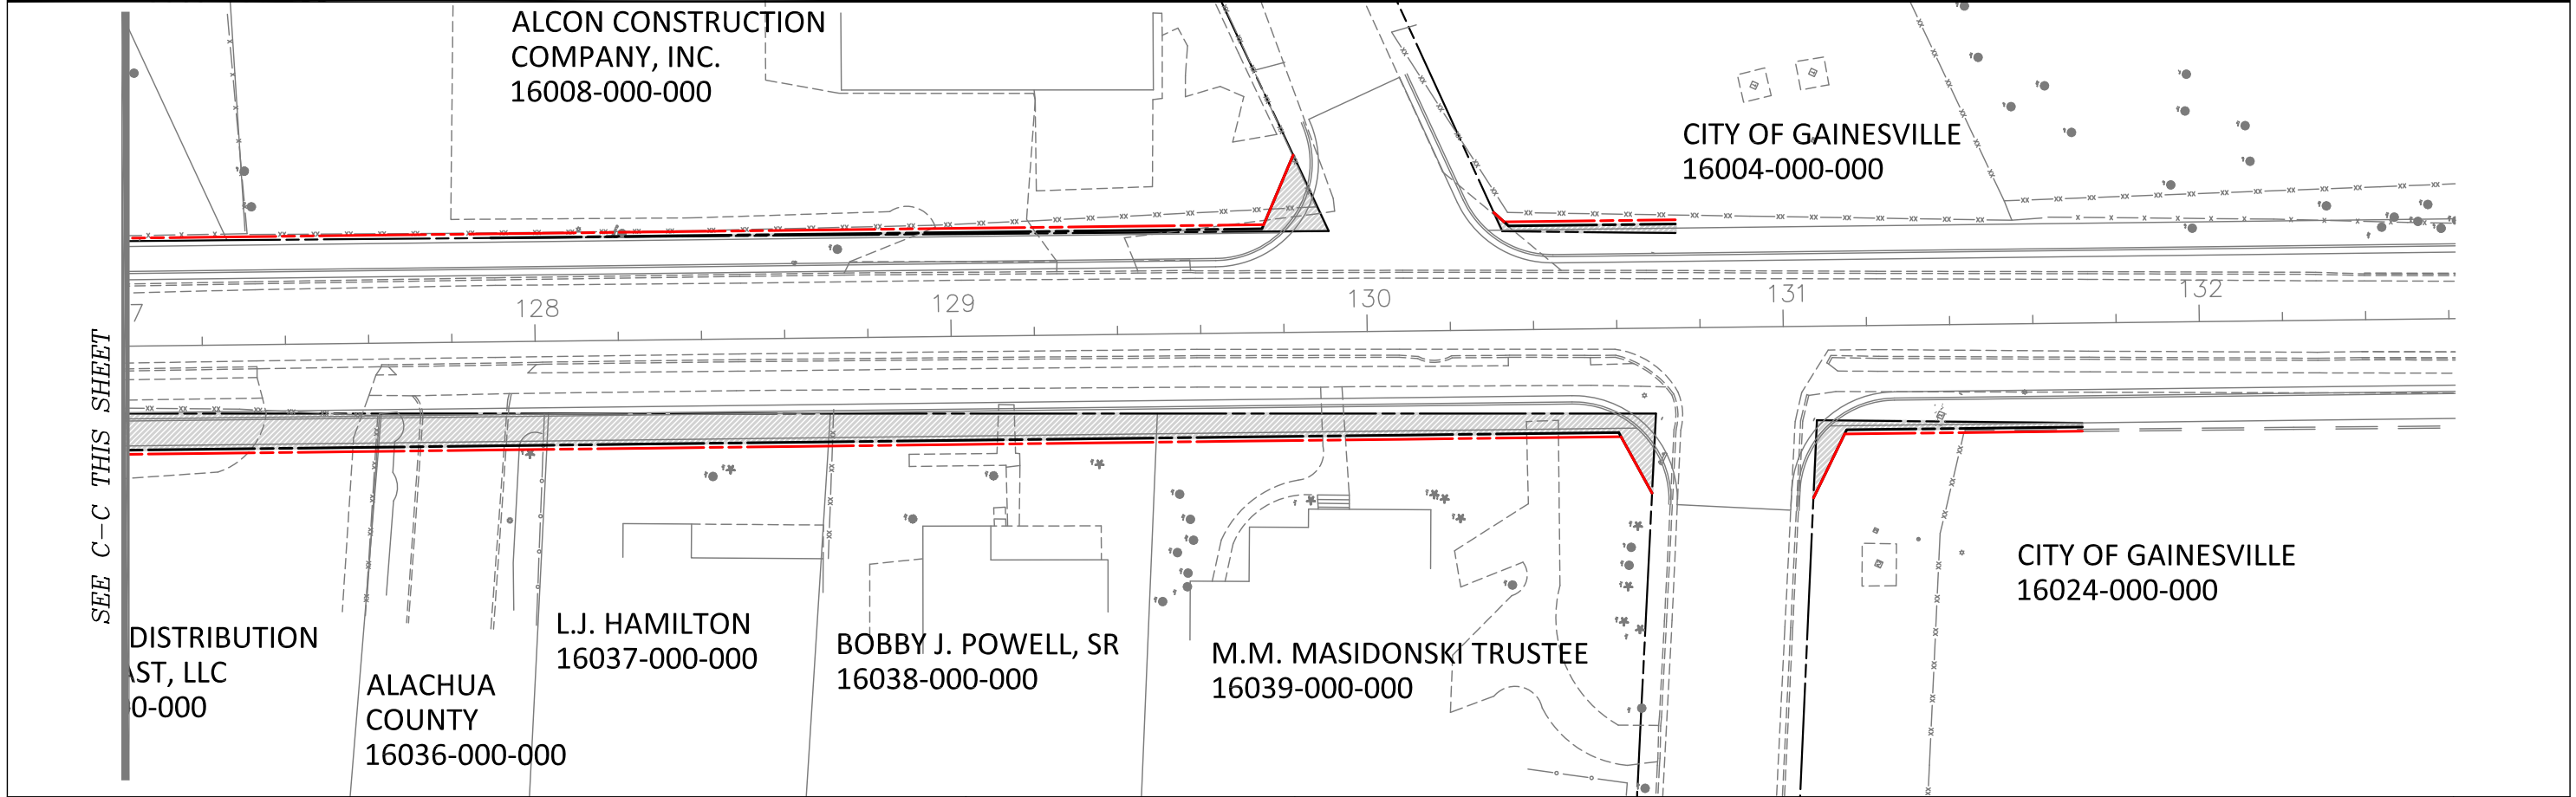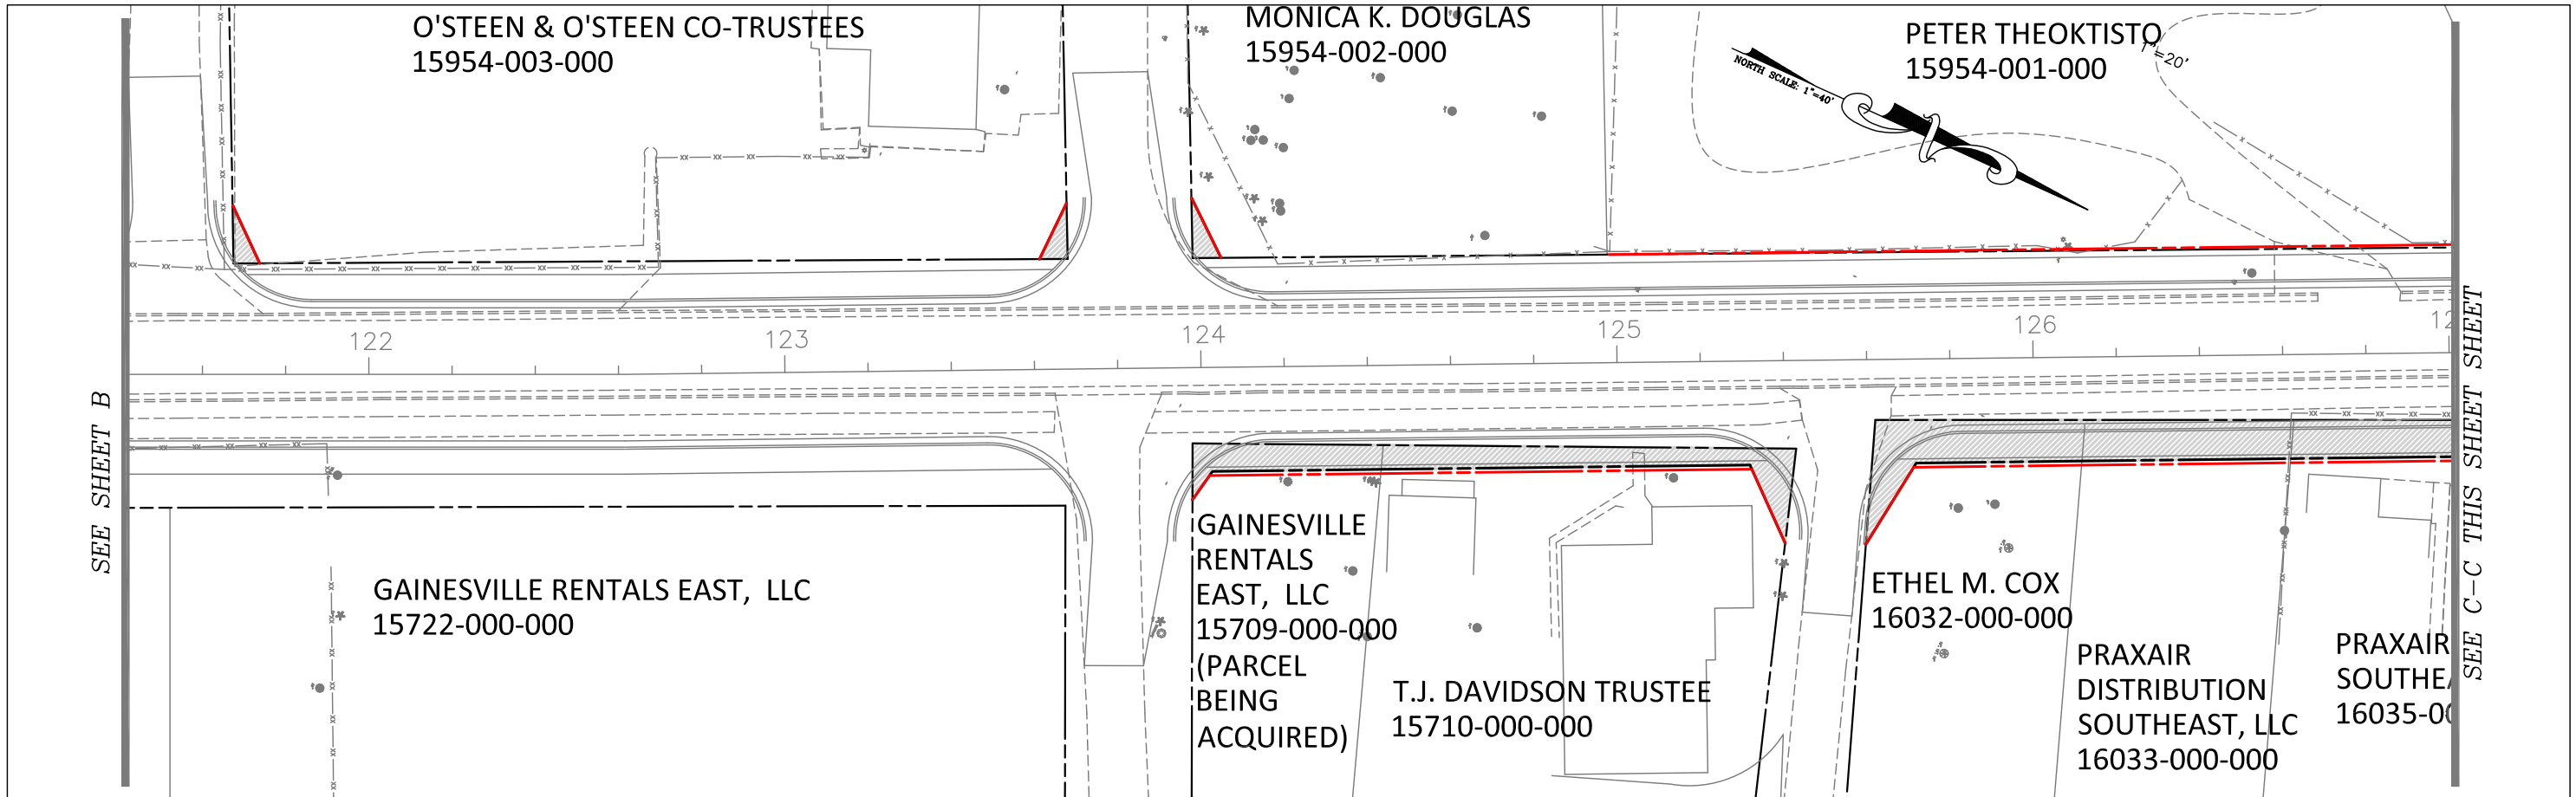

REVISIONS			
DATE	DESCRIPTION	DATE	DESCRIPTION

WILLIAM V. ANDERSON, P.E. (No. 36682)  
**JM&T**  
**JOHNSON, MIRMIRAN & THOMPSON**  
 615 CRESCENT EXECUTIVE COURT, SUITE 106  
 LAKE MARY, FL 32746 PHONE 407-833-9898  
 CERTIFICATE OF AUTHORIZATION No.: 5917

**CITY OF GAINESVILLE**  
 PUBLIC WORKS DEPARTMENT  
 CITY OF GAINESVILLE  
 405 NW 39TH AVENUE,  
 GAINESVILLE, FLORIDA 32609  
 TELEPHONE: (352) 334-5070  
 FAX: (352) 334-2093

*SE 4th STREET*  
*SE WILLISTON ROAD TO SE DEPOT AVENUE*  
**RIGHT-OF-WAY IMPACTS**  
**ORIGINAL CROSS SECTION (50' R/W)**  
**52' RIGHT-OF-WAY**

SHEET NO.  
**C**