

Legislative ID# 130714E

THOMAS JONES
15950-001-000

RAFIELL & REATHA WILLIAMS
15934-000-000

100 101 102 103 104

CARL & ANGELA WILLIAMS
15947-000-000

ROXCELL GOLSTON
15938-000-000

KING & WILLIAMS H/W
15948-000-000

SHIRLENE PARKER
15932-000-000

LULA HEIRS BROOKS
15906-001-000

MAGGIE LEE BROOKS
15906-000-000

SOUTHEAST MISSION, INC.
TRUSTEE
15894-003-000

CITY OF GAINESVILLE
15897-007-000

ERNEST LEON HUNTER
15894-000-000

105 106 107 108 109 110

SIDNEY PARKER
15936-000-000

KATHY LYNETTE WHITE
15900-001-000

FLORIDA SUPERIOR PROPERTIES
ECONOMIC COMMUNITY SERVICE, INC.
15900-000-000

CITY OF GAINESVILLE
15897-007-000

SEE A-A THIS SHEET

SEE A-A THIS SHEET

SEE SHEET B

REVISIONS			
DATE	DESCRIPTION	DATE	DESCRIPTION

WILLIAM V. ANDERSON, P.E. (No. 36682)

JOHNSON, MIRMIAN & THOMPSON
615 CRESCENT EXECUTIVE COURT, SUITE 106
LAKE MARY, FL 32746 PHONE 407-833-9898
CERTIFICATE OF AUTHORIZATION No.: 5917

PUBLIC WORKS DEPARTMENT
CITY OF GAINESVILLE
405 NW 39TH AVENUE,
GAINESVILLE, FLORIDA 32609
TELEPHONE: (352) 334-5070
FAX: (352) 334-2093


SE 4th STREET
SE WILLISTON ROAD TO SE DEPOT AVENUE
RIGHT-OF-WAY IMPACTS
ORIGINAL CROSS SECTION (50' R/W)
42' RIGHT-OF-WAY

SHEET NO.
A

FELIX L. JONES
16018-000-000

WILLIAM R. NIGEL
16014-005-000

MAJOR MOOSE, INC
15954-009-000

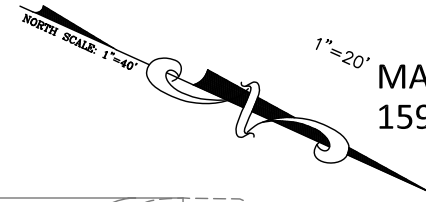

111 112 113 114 115

SEE SHEET A

SEE B-B THIS SHEET

J.T. & BESSIE KING
16014-006-000

CITY OF GAINESVILLE
16026-000-000

COLBY S. JONES
15954-008-000

CITY OF GAINESVILLE
15954-007-000

LOUIS PORTNOY FAMILY PARTNERSHIP
15954-005-000

116 117 118 119 120 121

SEE B-B THIS SHEET

SEE SHEET C

GAINESVILLE RENTALS EAST, LLC
15718-000-000
(R/W BEING ACQUIRED)

CITY OF GAINESVILLE
15718-003-000

GAINESVILLE RENTALS EAST, LLC
15725-000-000

GAINESVILLE RENTALS EAST, LLC
15724-000-000

REVISIONS

DATE	DESCRIPTION	DATE	DESCRIPTION

WILLIAM V. ANDERSON, P.E. (No. 36682)





PUBLIC WORKS DEPARTMENT
CITY OF GAINESVILLE

405 NW 39TH AVENUE,
GAINESVILLE, FLORIDA 32609
TELEPHONE: (352) 334-5070
FAX: (352) 334-2093

SE 4th STREET
SE WILLISTON ROAD TO SE DEPOT AVENUE
RIGHT-OF-WAY IMPACTS
ORIGINAL CROSS SECTION (50' R/W)
42' RIGHT-OF-WAY

SHEET NO.

B

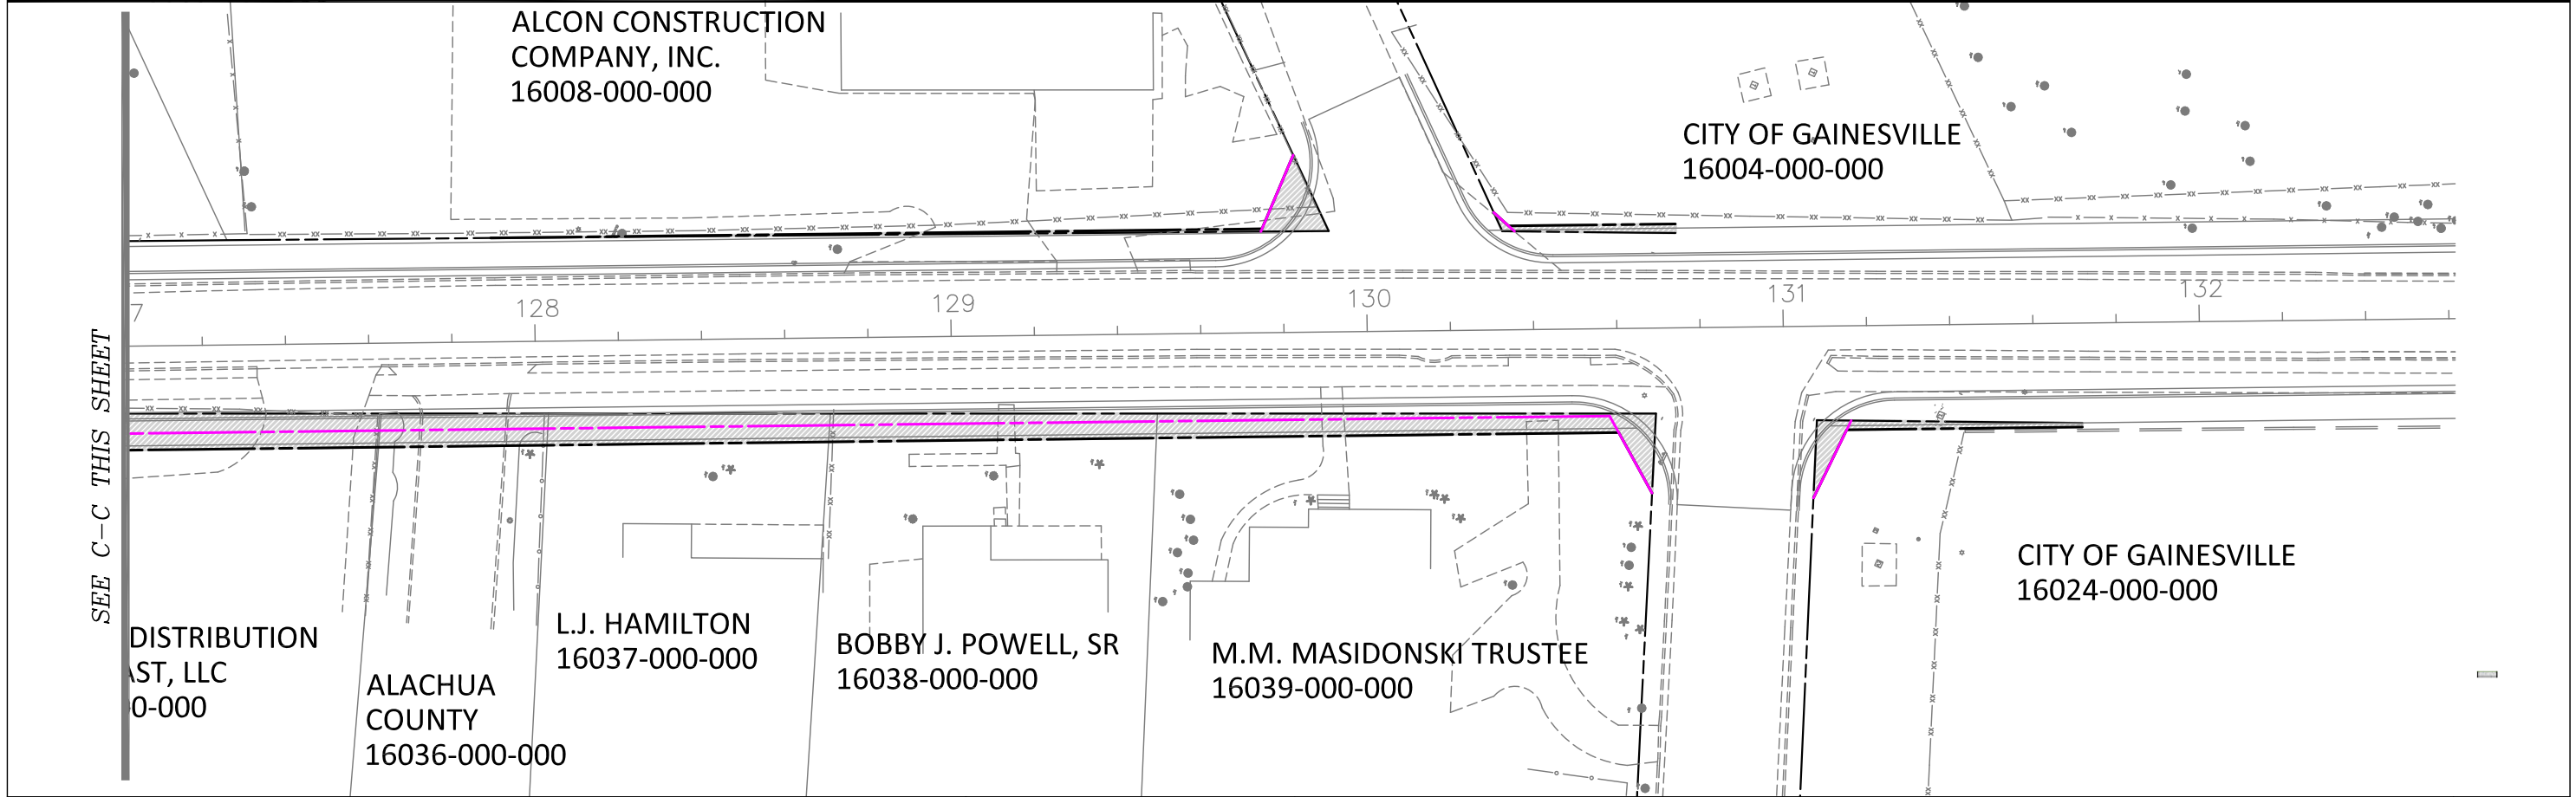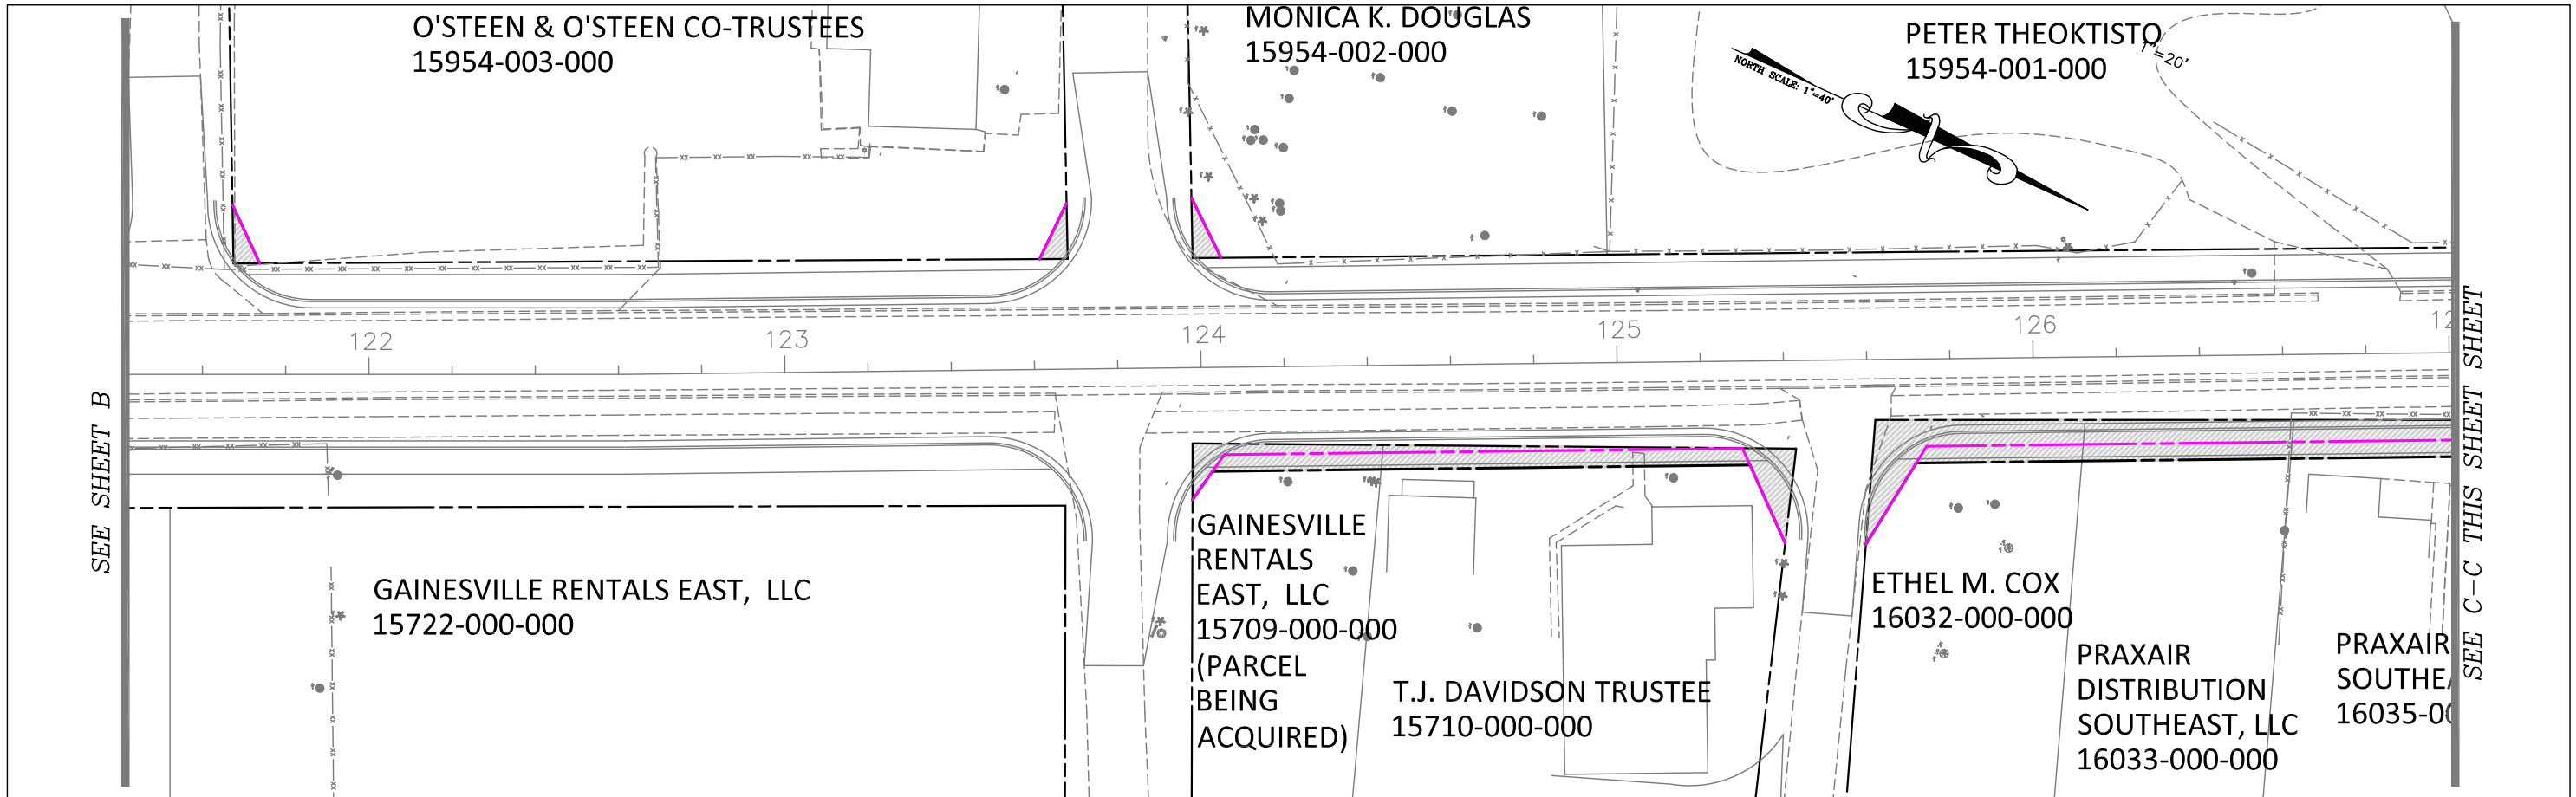

REVISIONS			
DATE	DESCRIPTION	DATE	DESCRIPTION

WILLIAM V. ANDERSON, P.E. (No. 36682)
JM/T
JOHNSON, MIRMIRAN & THOMPSON
 615 CRESCENT EXECUTIVE COURT, SUITE 106
 LAKE MARY, FL 32746 PHONE 407-833-9898
 CERTIFICATE OF AUTHORIZATION No.: 5917

CITY OF GAINESVILLE
 PUBLIC WORKS DEPARTMENT
 CITY OF GAINESVILLE
 405 NW 39TH AVENUE,
 GAINESVILLE, FLORIDA 32609
 TELEPHONE: (352) 334-5070
 FAX: (352) 334-2093

SE 4th STREET
SE WILLISTON ROAD TO SE DEPOT AVENUE
 RIGHT-OF-WAY IMPACTS
ORIGINAL CROSS SECTION (50' R/W)
52' RIGHT-OF-WAY

SHEET NO.
C