


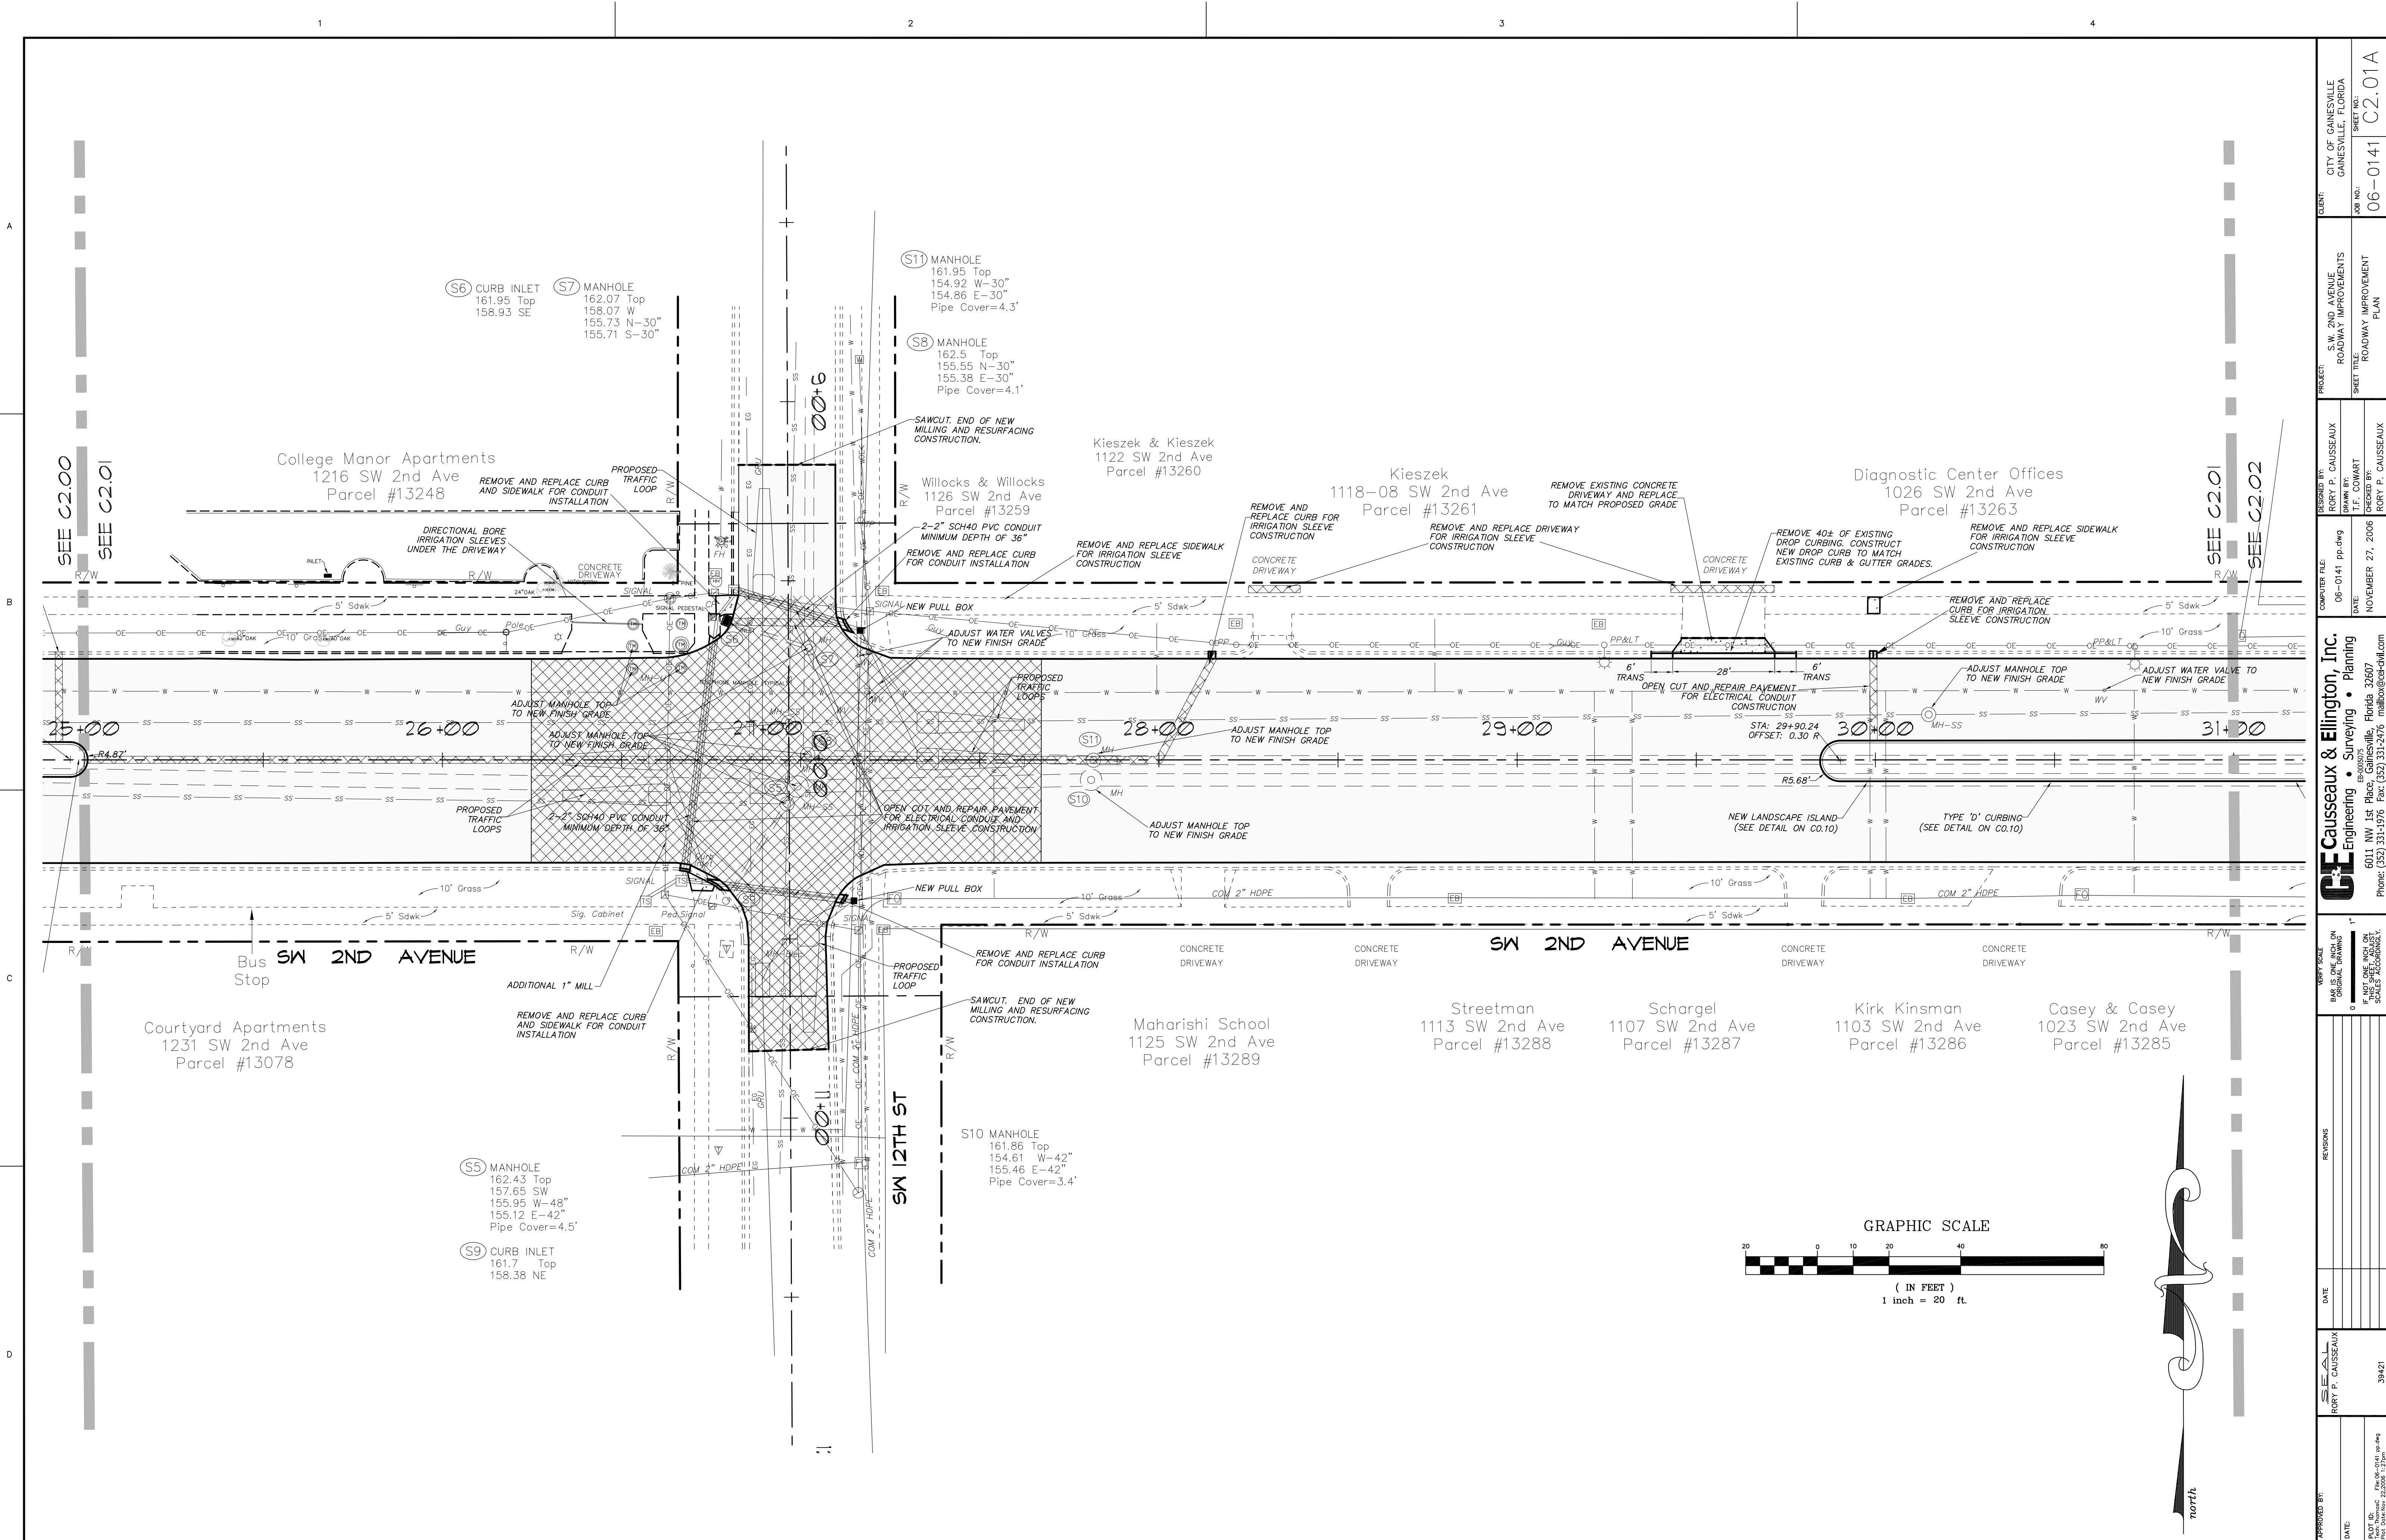

APPROVED BY: RORY P. CAUSSEUX DATE: PROJECT NO.: SHEET NO.: DATE: 11/27/2006	SEAL RORY P. CAUSSEUX DATE: 11/27/2006	DATE: 11/27/2006	REVISIONS	PROJECT: SW 2nd Avenue Roadway Improvements SHEET TITLE: ROADWAY IMPROVEMENT PLAN JOB NO.: 06-0141 SHEET NO.: C2.01A	CLIENT: CITY OF GAINESVILLE GAINESVILLE, FLORIDA

OE Causseux & Elington, Inc.
Engineering • Surveying • Planning
6011 NW 1st Place, Gainesville, Florida 32607
Phone: (352) 331-1976 Fax: (352) 331-2676
mailto:oe@oe-cel.com