



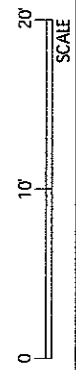

8.07.07

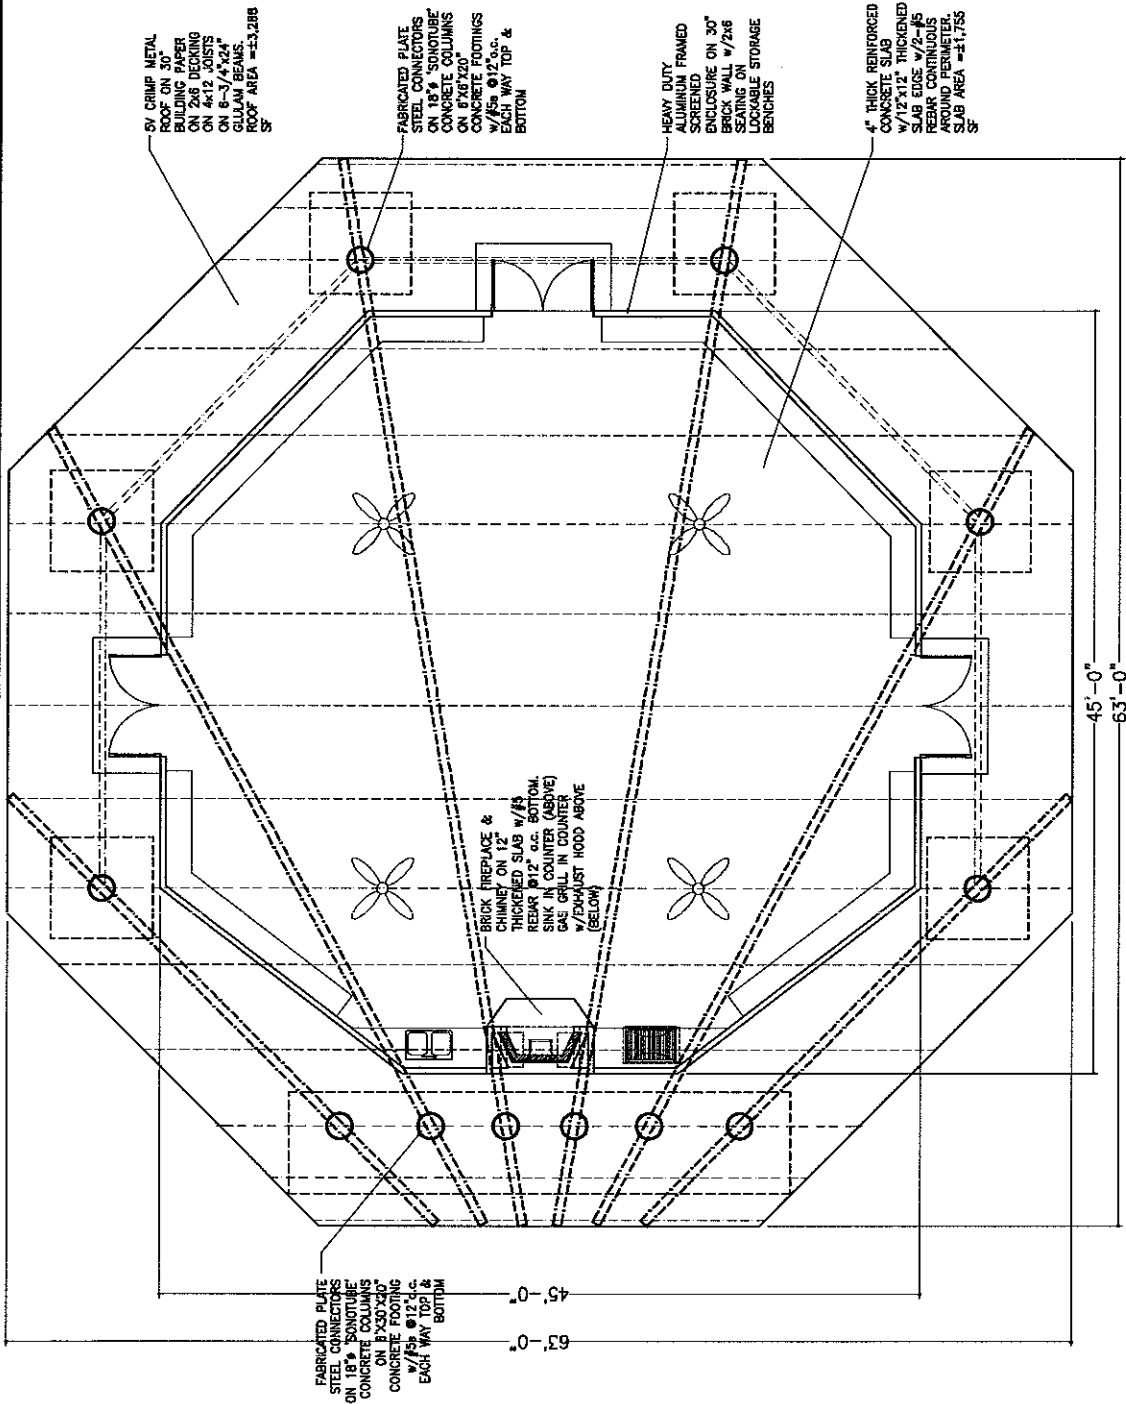

PROPOSED PAVILION PLAN

CITY OF GAINESVILLE PAVILION

Gainesville, Florida

ARCHITECT PROJECT : 05-026

SUPPLEMENTAL DRAWING #1