


D.L. CLINCH GRANT, SECTION 1,
SECTION 7, TOWNSHIP 10 SOUTH, RANGE 20 EAST

Legislative ID# 150368B

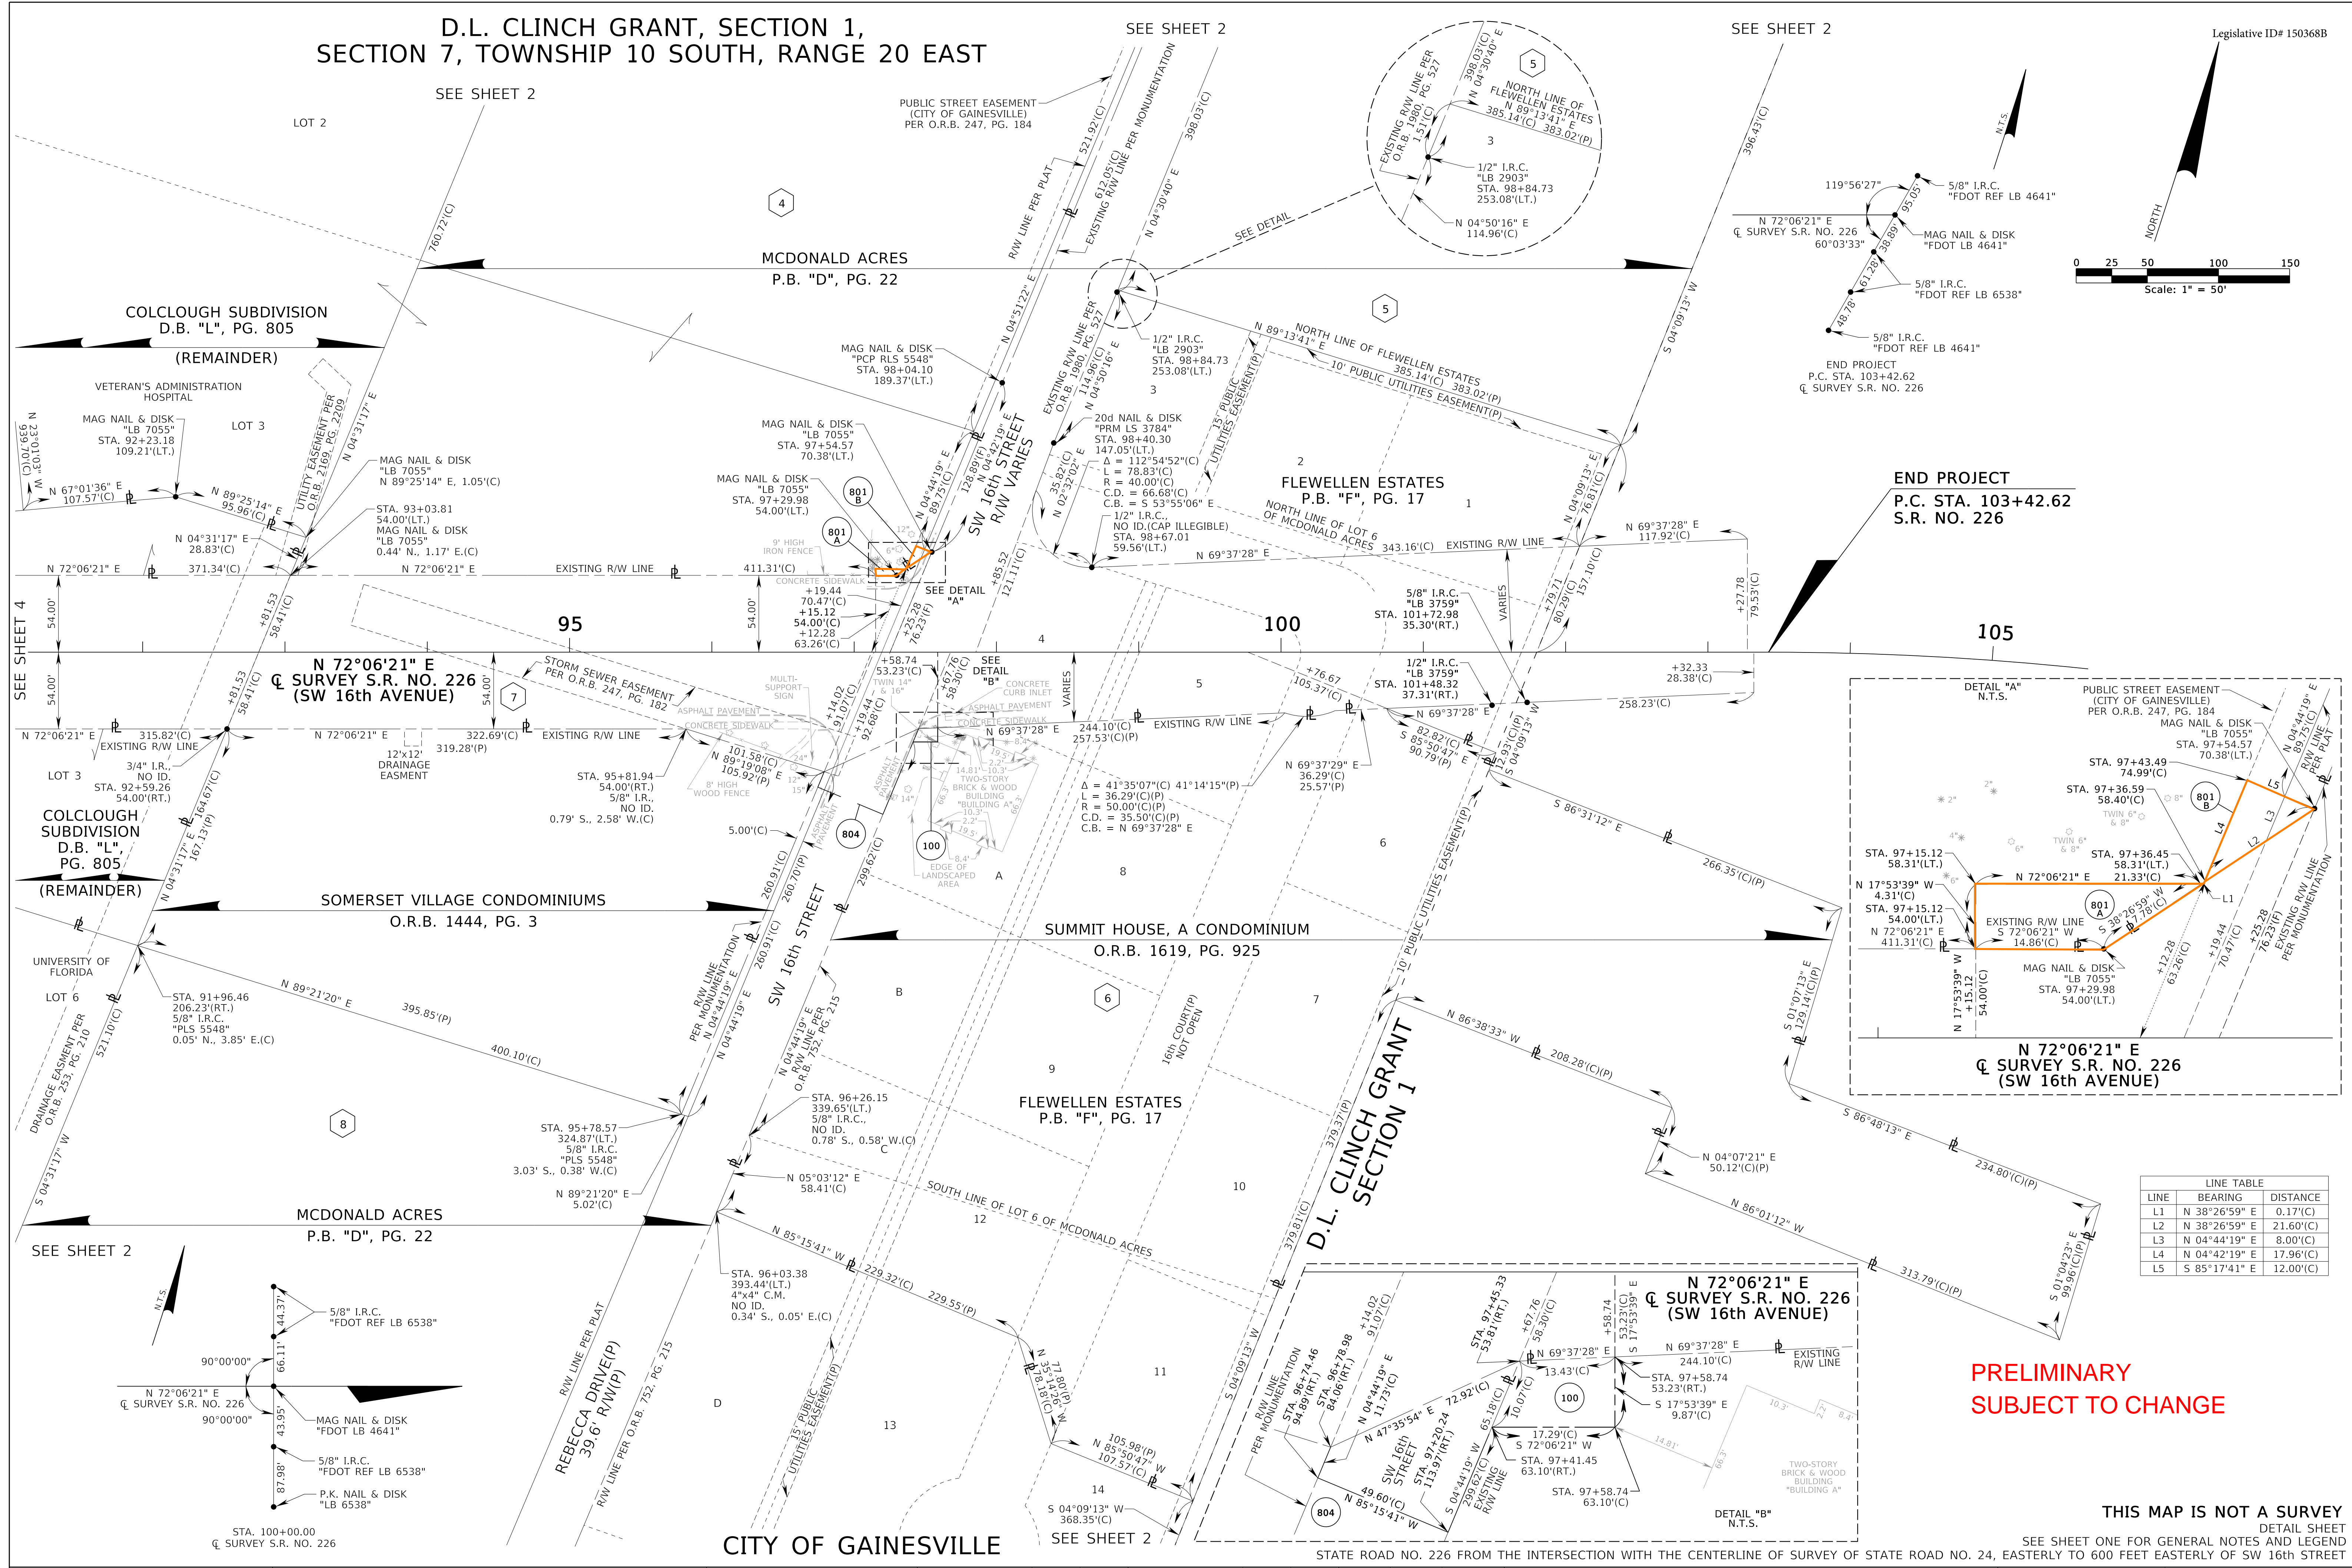

**PRELIMINARY
SUBJECT TO CHANGE**

THIS MAP IS NOT A SURVEY

SEE SHEET ONE FOR GENERAL NOTES AND LEGEND

RIGHT OF WAY MAP

FLORIDA DEPARTMENT OF TRANSPORTATION
RIGHT OF WAY MAPPING

APPROVED BY: DATE: MAY 27, 2014
DISTRICT RIGHT OF WAY SURVEYOR

REVISION	BY	DATE	REVISION	BY	DATE
PRELIM	C QUINN	05/29/14			
FINAL					
CHECKED	J STUKEY	01/15/15			

BY: DATE: F.A.P. NO. N/A
STATE ROAD NO. 226

SECTION 26004
ALACHUA COUNTY

MAPS PREPARED BY: VOLKERT, INC. LB #4611
3901 SOUTH MAIN ST., SUITE 2
GAINESVILLE, FL 32601
(352) 372-9594

DATA SOURCE: SEE GENERAL NOTES
SCALE: 1" = 50'
SHEET 5 OF 7