


Buford Davis & Associates
Landscape Architects
 Site Planners
 2406 N.W. 4th Street
 Gainesville, Florida 32606
 (352) 335-1886

Ca
1023
Pe

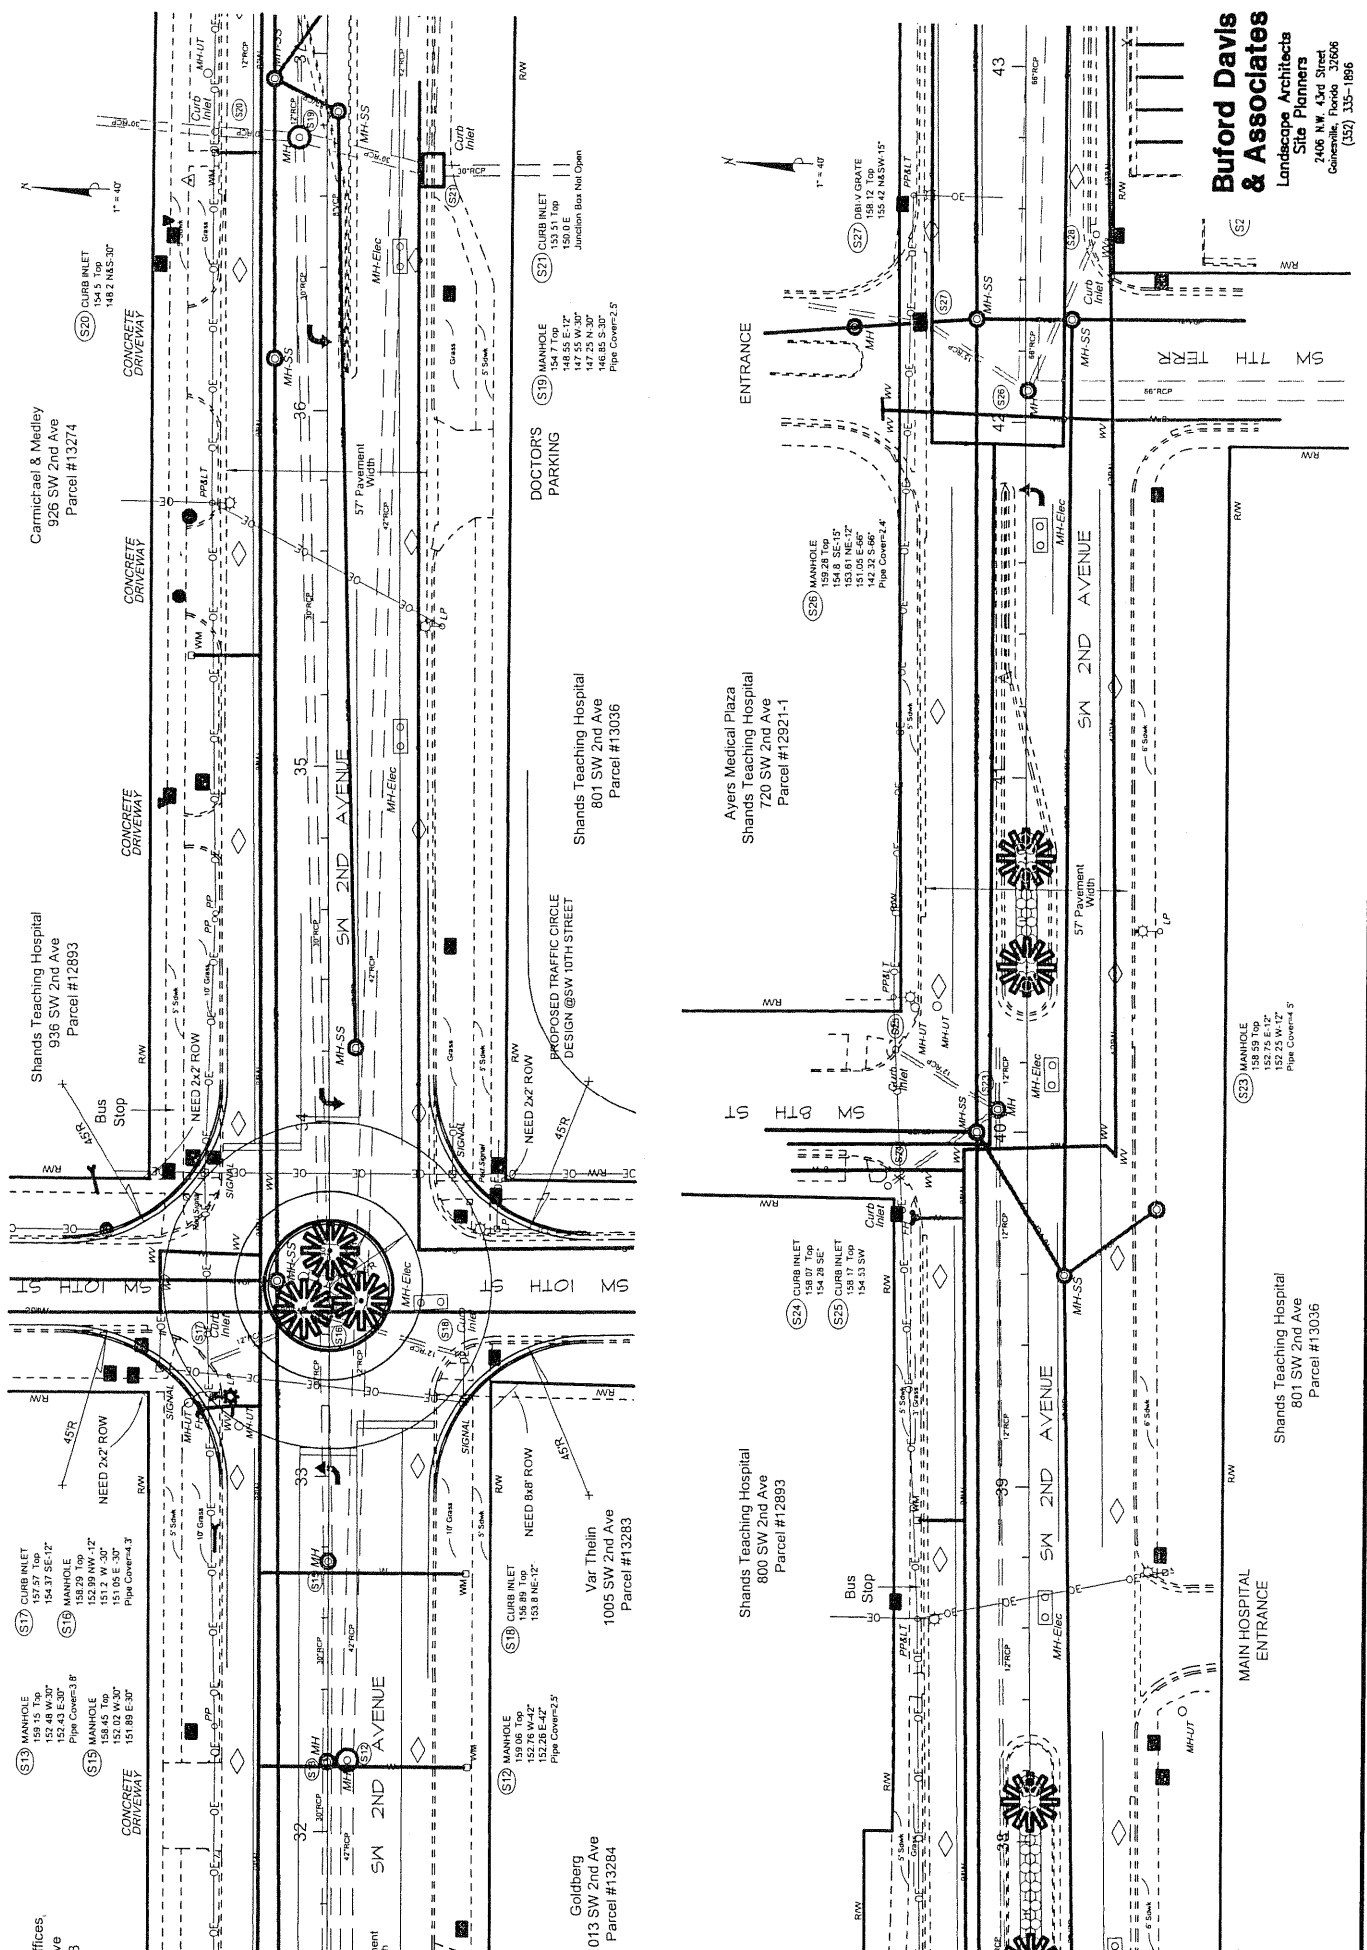

Buford Davis & Associates
 Landscape Architects
 Site Planners
 2408 NW 43rd Street
 Gainesville, Florida 32606
 (352) 335-1866

Offices,
 Ave
 63

Carmichael & Medley
 926 SW 2nd Ave
 Parcel #13274

Shands Teaching Hospital
 936 SW 2nd Ave
 Parcel #12893

Shands Teaching Hospital
 801 SW 2nd Ave
 Parcel #13036

Ayers Medical Plaza
 Shands Teaching Hospital
 720 SW 2nd Ave
 Parcel #12921-1


Var Thelin
 1005 SW 2nd Ave
 Parcel #13283

Goldberg
 1013 SW 2nd Ave
 Parcel #13284

Shands Teaching Hospital
 800 SW 2nd Ave
 Parcel #12893

Shands Teaching Hospital
 801 SW 2nd Ave
 Parcel #13036

MAIN HOSPITAL
 ENTRANCE

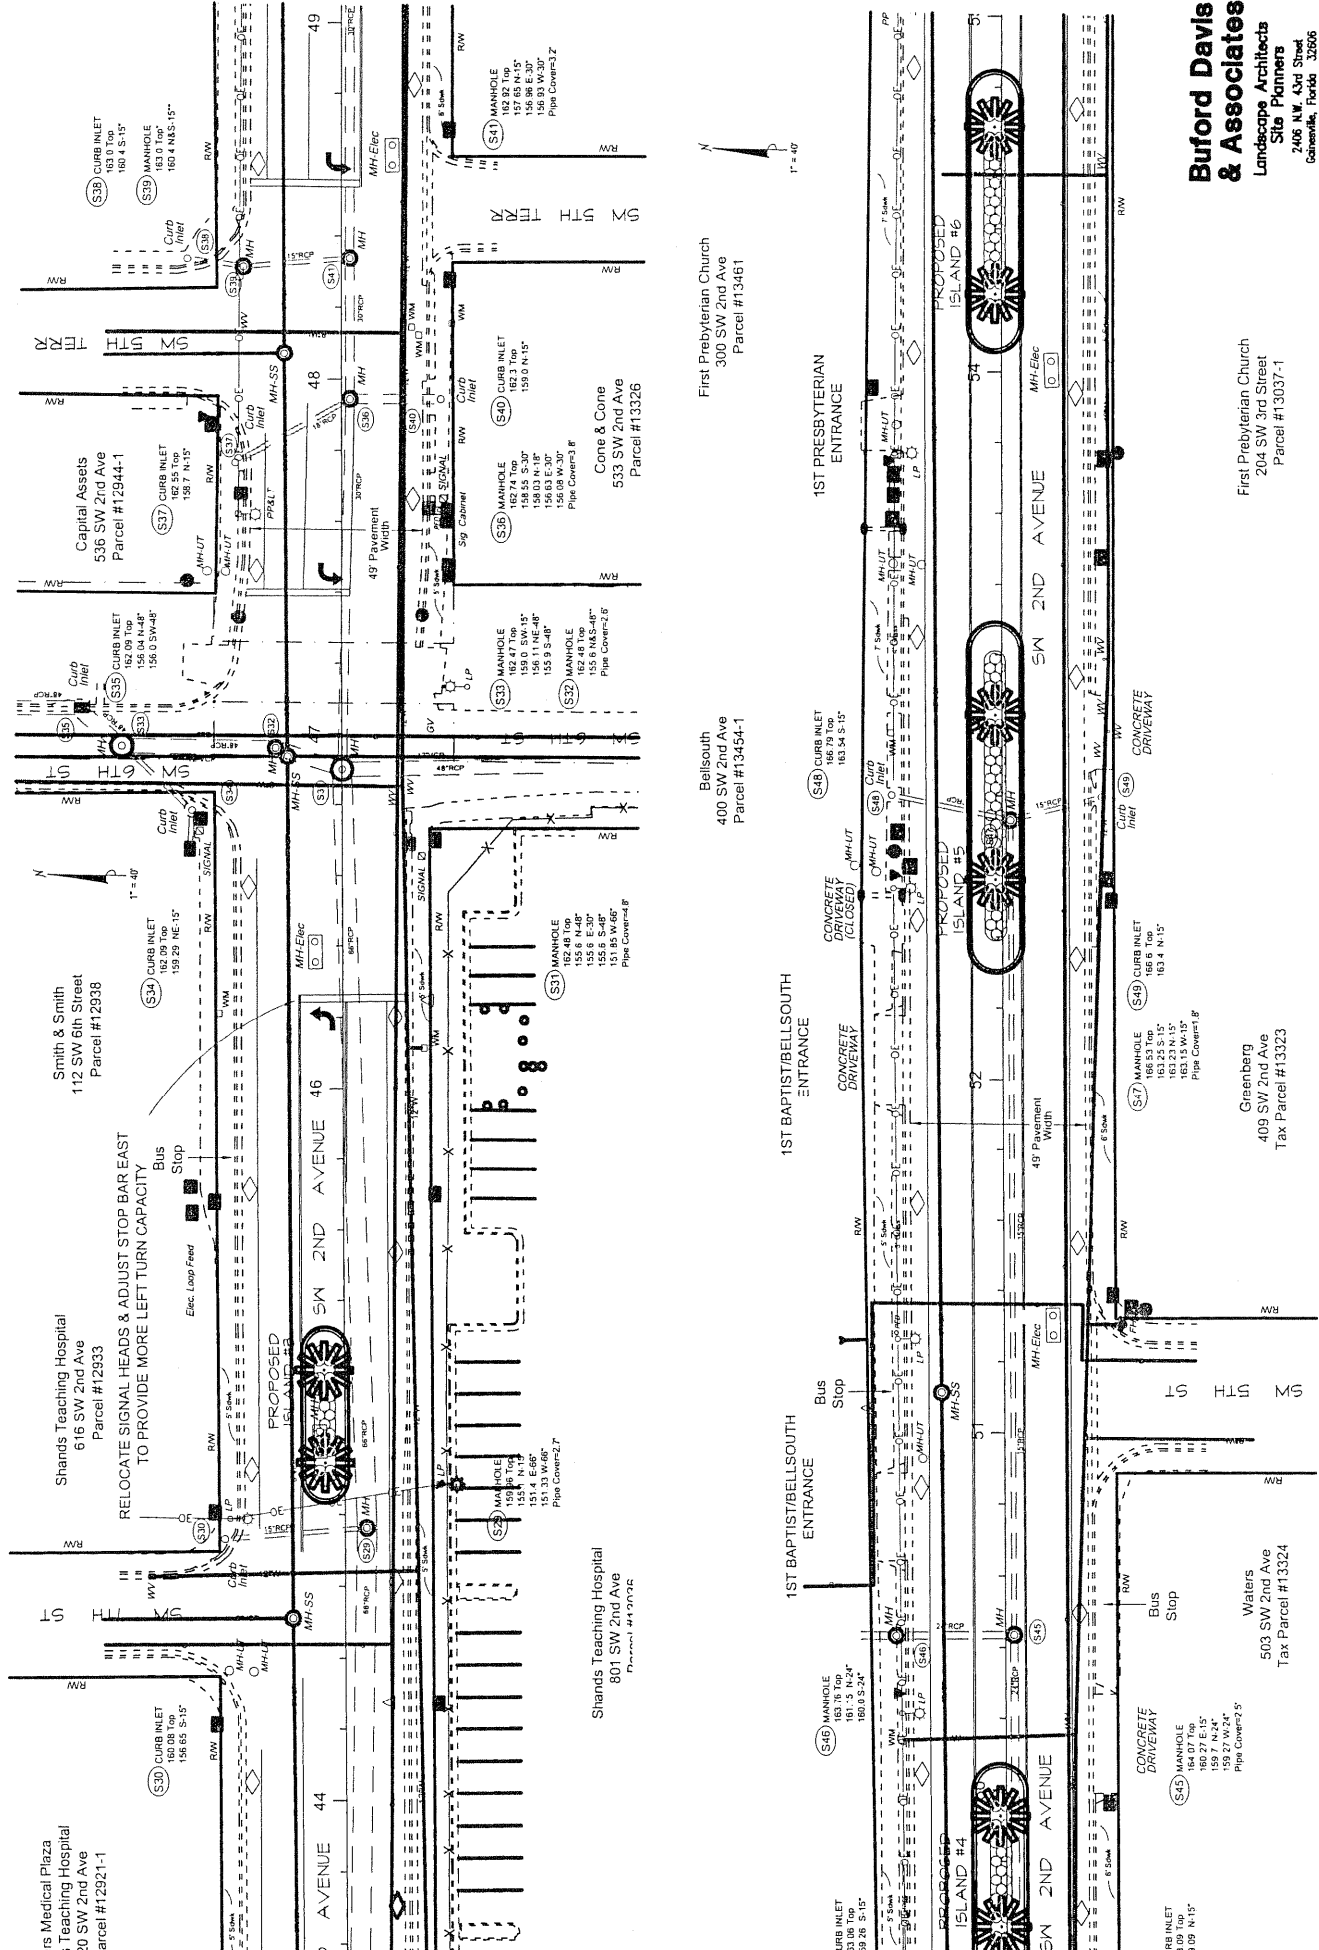

Waters Medical Plaza
 120 SW 2nd Ave
 Parcel #12921-1

Shands Teaching Hospital
 616 SW 2nd Ave
 Parcel #12933

Smith & Smith
 112 SW 6th Street
 Parcel #12938

Capital Assets
 536 SW 2nd Ave
 Parcel #12944-1

Shands Teaching Hospital
 801 SW 2nd Ave
 Parcel #12926

Bellsouth
 400 SW 2nd Ave
 Parcel #13454-1

First Presbyterian Church
 300 SW 2nd Ave
 Parcel #13461

Cone & Cone
 533 SW 2nd Ave
 Parcel #13326

1ST BAPTIST/BELLSOUTH
 ENTRANCE

1ST BAPTIST/BELLSOUTH
 ENTRANCE

1ST PRESBYTERIAN
 ENTRANCE



Waters
 503 SW 2nd Ave
 Tax Parcel #13324

Greenberg
 409 SW 2nd Ave
 Tax Parcel #13323

First Presbyterian Church
 204 SW 3rd Street
 Parcel #13037-1

**Buford Davis
 & Associates**
 Landscape Architects
 Site Planners
 2406 N.W. 43rd Street
 Gainesville, Florida 32606
 (352) 335-1896

Buford Davis & Associates
Landscape Architects
Site Planners
2405 N.W. 43rd Street
Gainesville, Florida 32606
(352) 335-1886

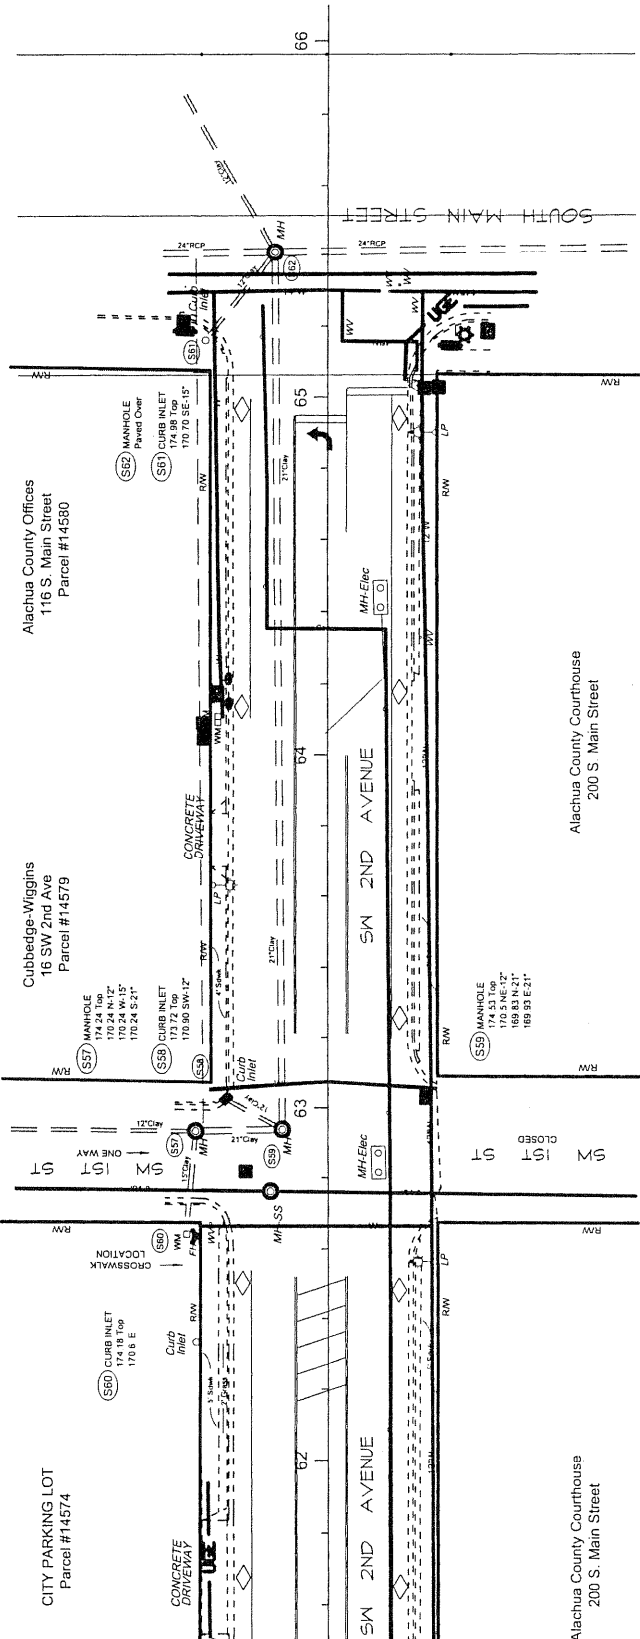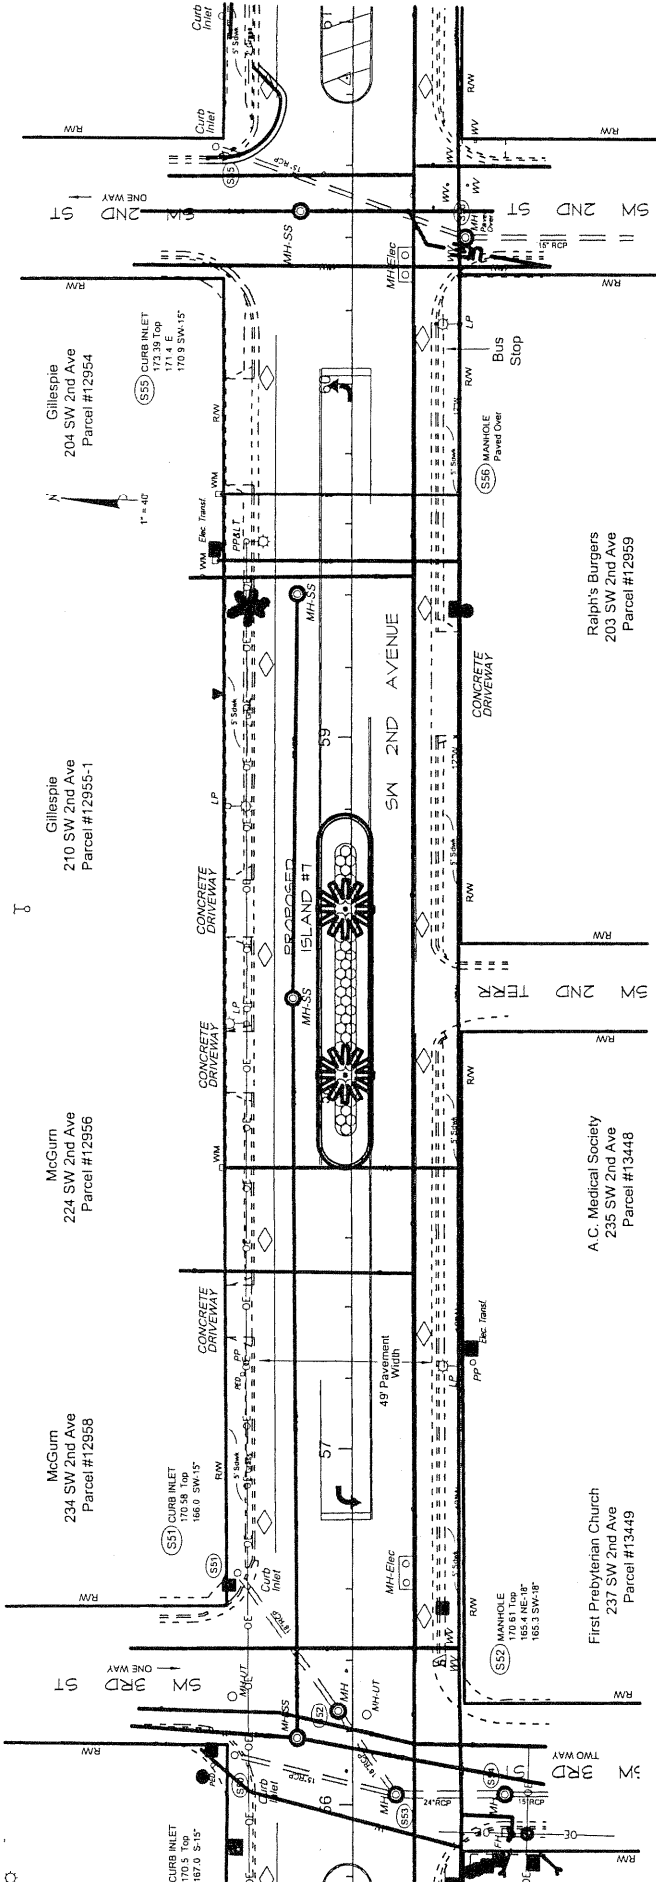

Alachua County Courthouse
200 S. Main Street

CITY PARKING LOT
Parcel #14574

First Presbyterian Church
237 SW 2nd Ave
Parcel #13449

A.C. Medical Society
235 SW 2nd Ave
Parcel #13448

Cubbage-Wiggins
16 SW 2nd Ave
Parcel #14579

Alachua County Offices
116 S. Main Street
Parcel #14580

Relph's Burgers
203 SW 2nd Ave
Parcel #12859

Gillespie
204 SW 2nd Ave
Parcel #12954

Gillespie
210 SW 2nd Ave
Parcel #12955-1

McGurn
224 SW 2nd Ave
Parcel #12956

McGurn
234 SW 2nd Ave
Parcel #12958

First Presbyterian Church
237 SW 2nd Ave
Parcel #13449

