




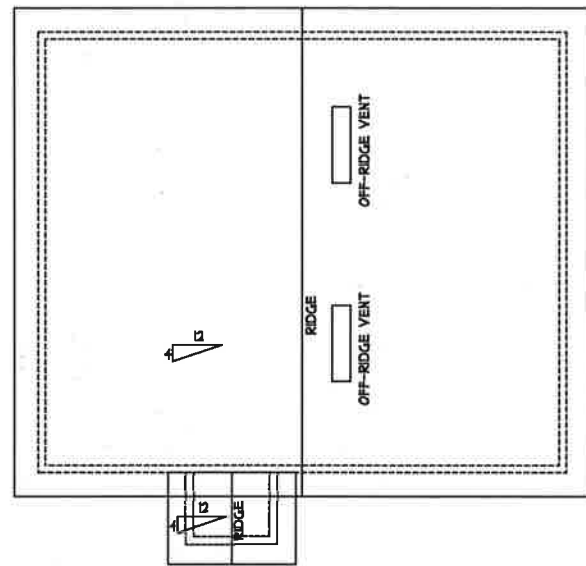


ROOF PLAN

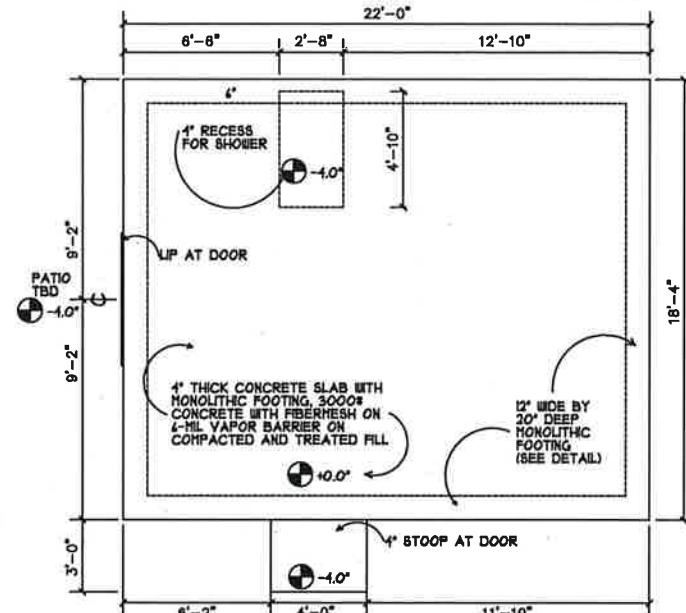

FOUNDATION PLAN

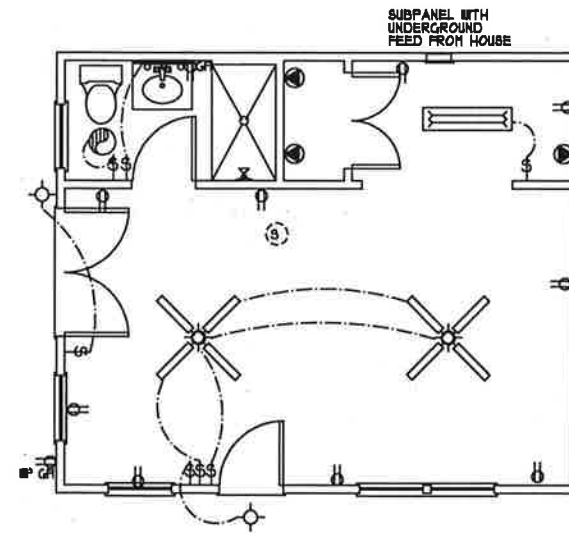

ELECTRICAL PLAN

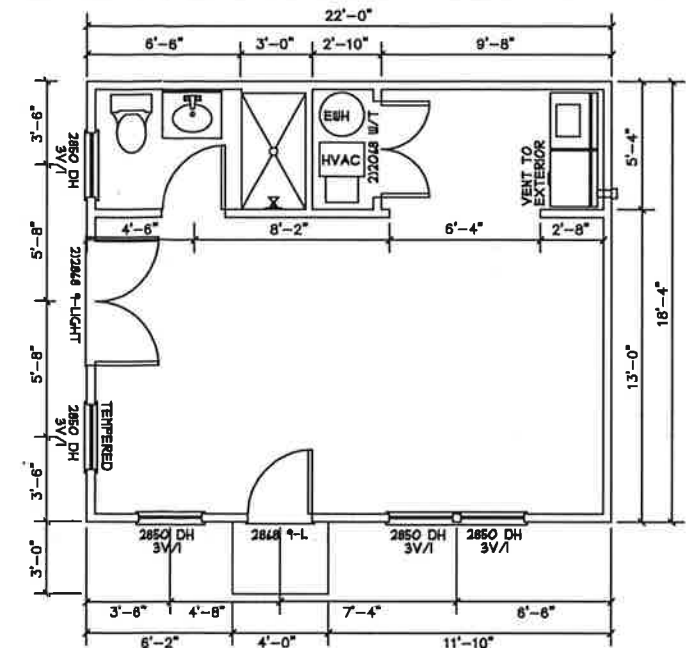


FLOOR PLAN

EXHIBIT



3

CONDITIONED SPACE	403 SF
FRONT PORCH	1 SF
UNDER ROOF	44 SF

LATERAL SHEARWALL	XX LF
LONGITUDINAL SHEARWALL	XX LF

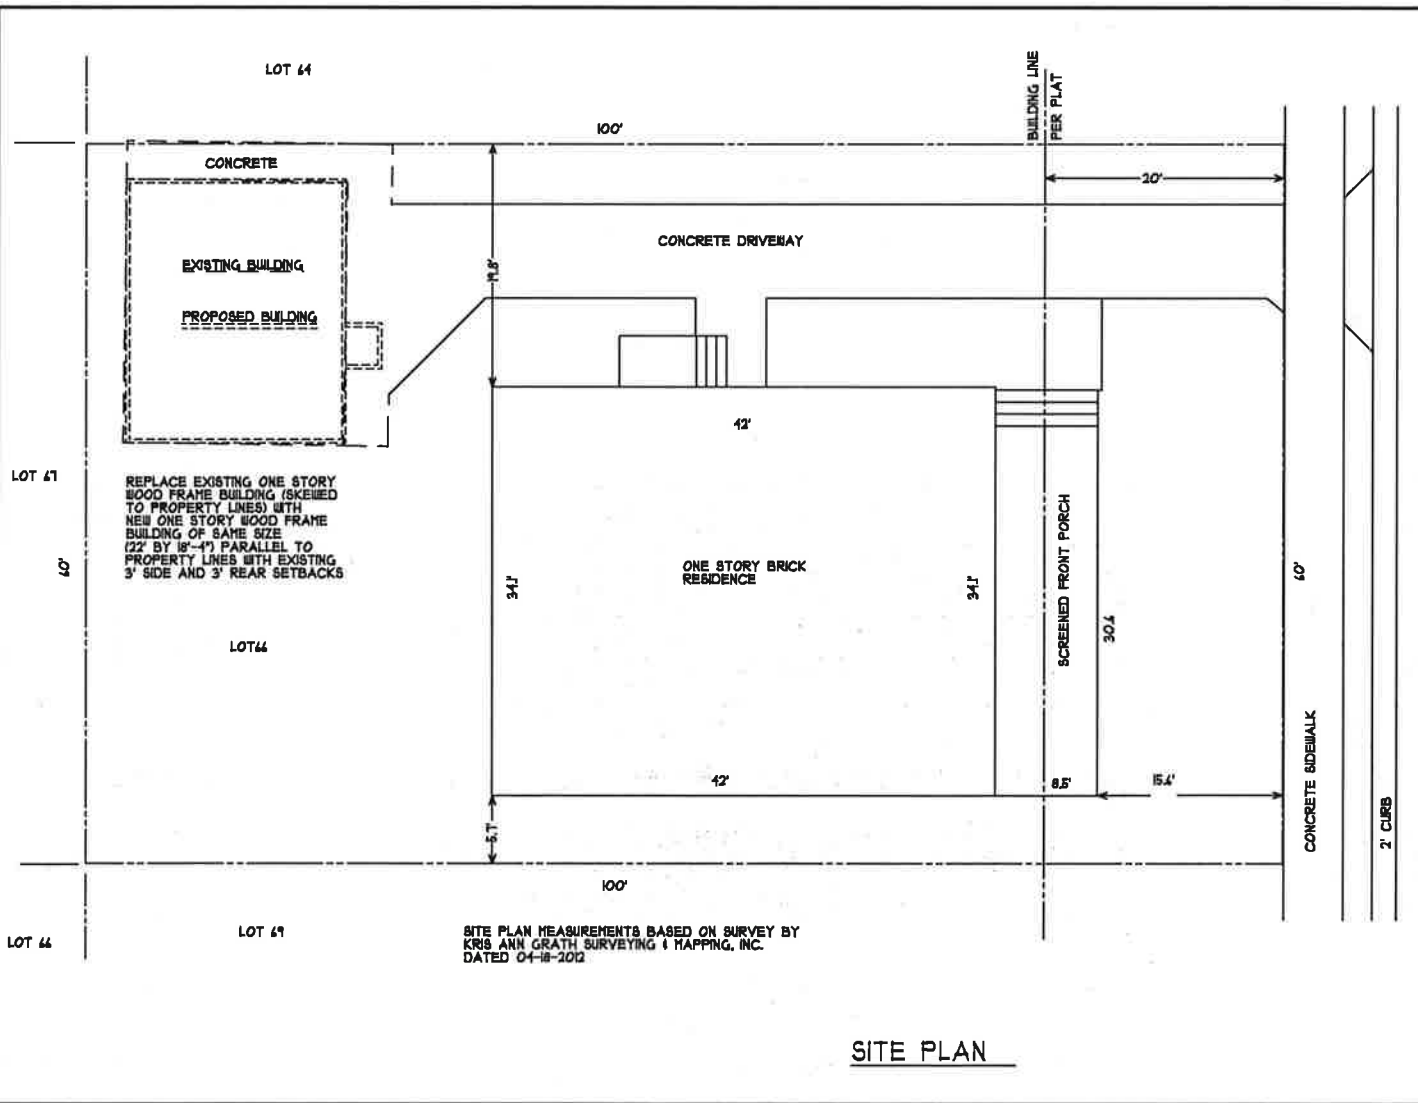


SITE PLAN

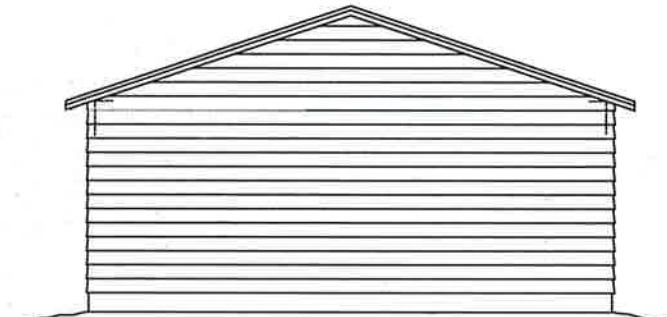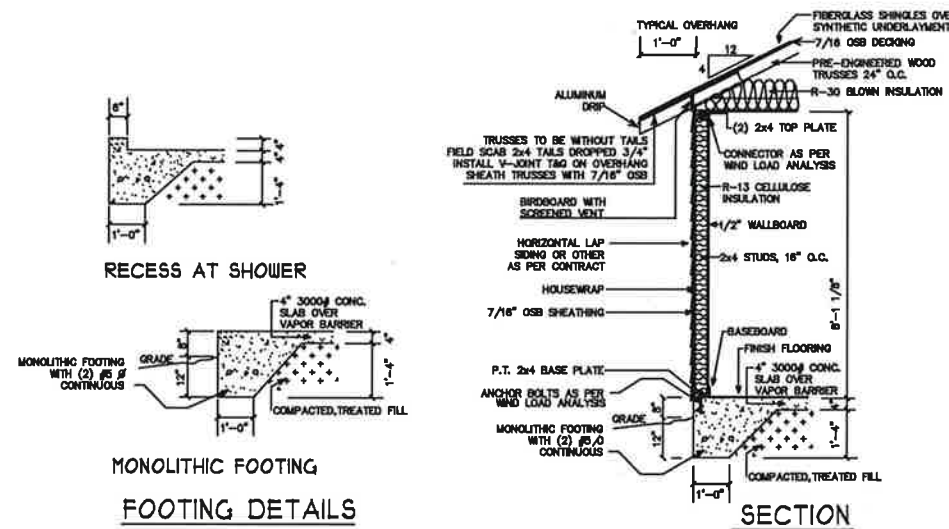

REAR/WEST ELEVATION



FRONT/EAST ELEVATION

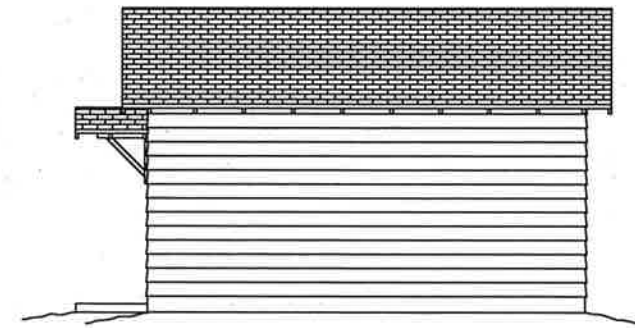

RIGHT/NORTH ELEVATION



RIGHT/SOUTH ELEVATION