


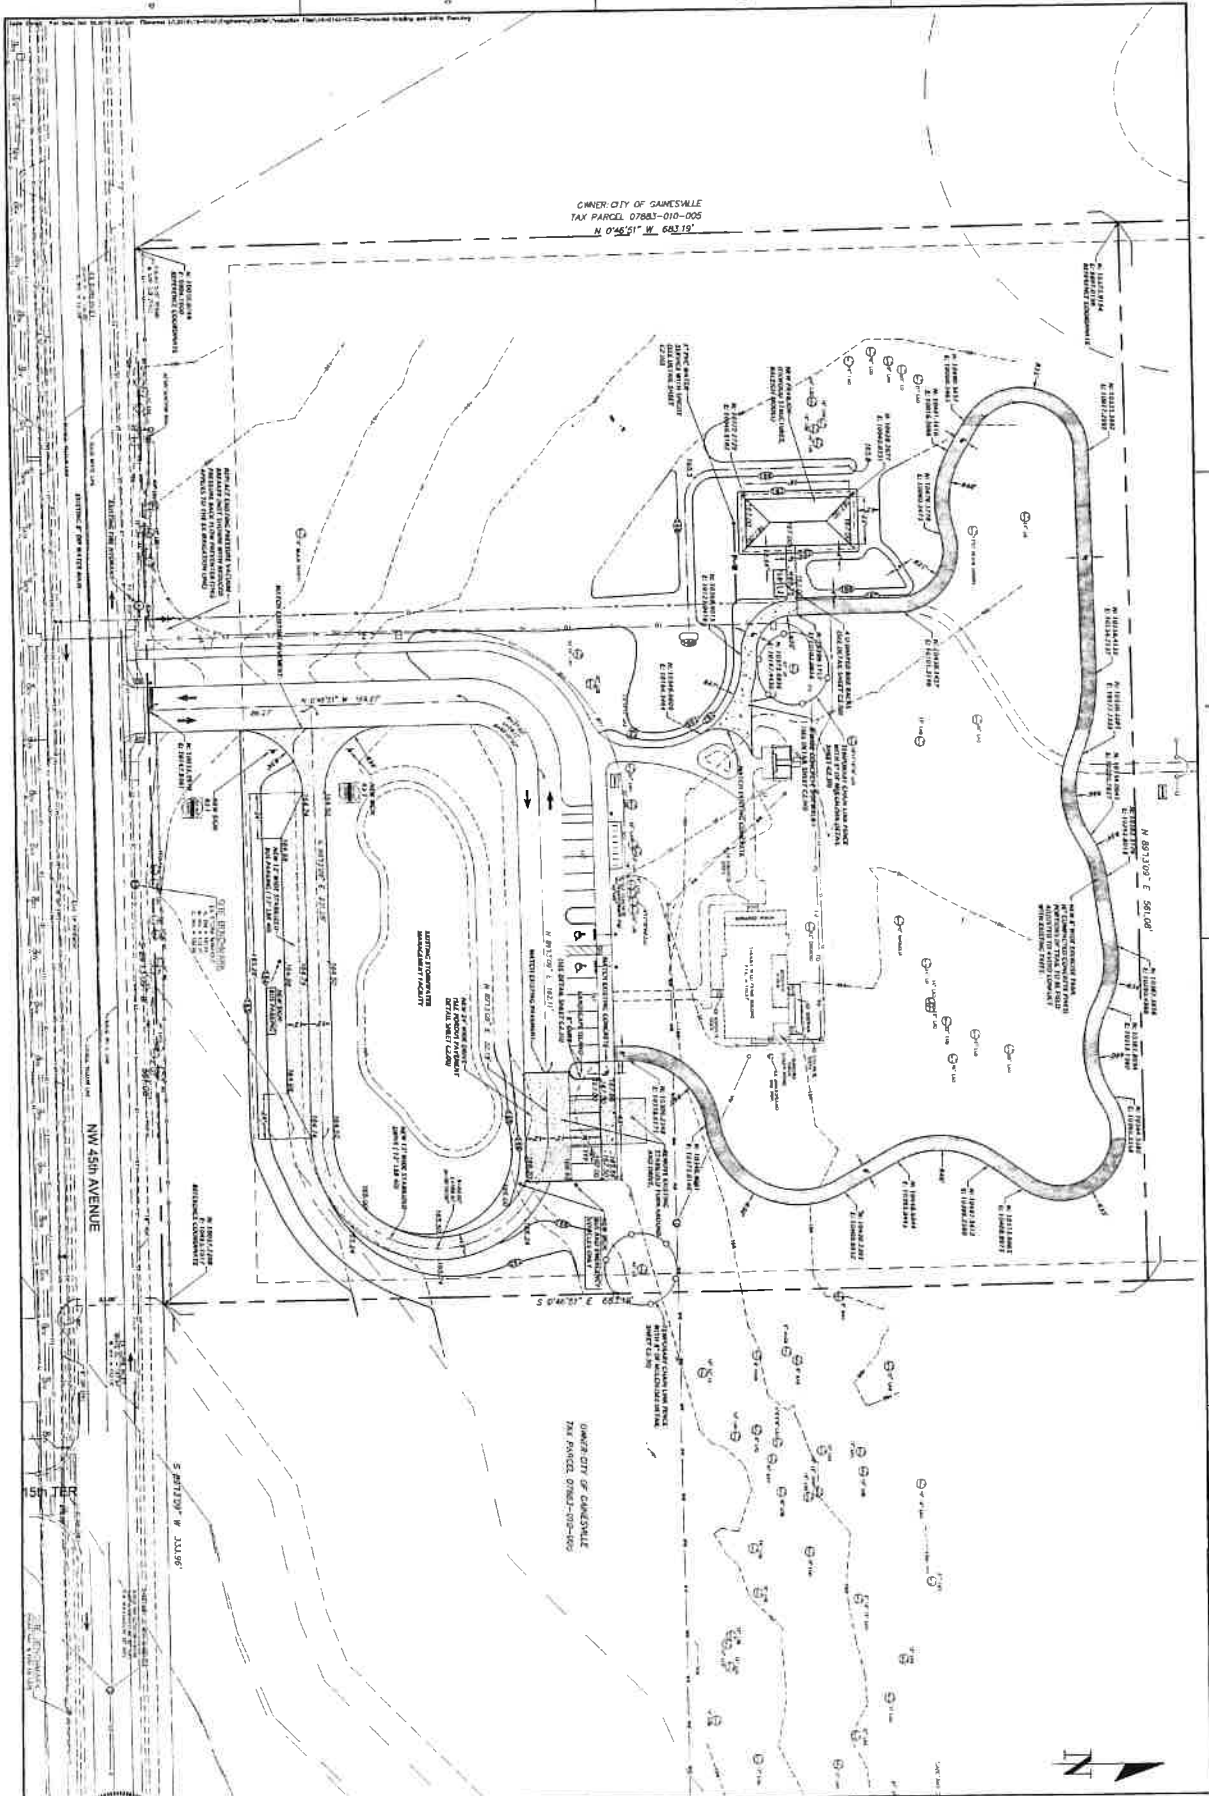

OWNER: CITY OF GAINESVILLE
 TAX PARCEL: 07883-010-005
 N 0°48'21" W 683.19'



OWNER	CITY OF GAINESVILLE
PROJECT	HOOTOWN CREEK HEADWATERS NATURE PARK
PROJECT NO.	16-0142
DATE	06/12/2016
BY	E. STADLER
CHECKED BY	E. STADLER
APPROVED BY	E. STADLER

06/12/2016 CITY OF GAINESVILLE
 07/27/2016 CITY OF GAINESVILLE
 10/13/2016 CITY OF GAINESVILLE
 10/13/2016 CITY OF GAINESVILLE

1:50 SCALE
 1" = 500'
 1" = 1000'

CHW
 Professional Surveyors
 132 NW 75th Drive
 Gainesville, Florida 32607
 (352) 337-1818 (FAX) 352-337-1818
 www.chw.com
 FLORIDA
 CA 5076